



# INFORMATION ONLY

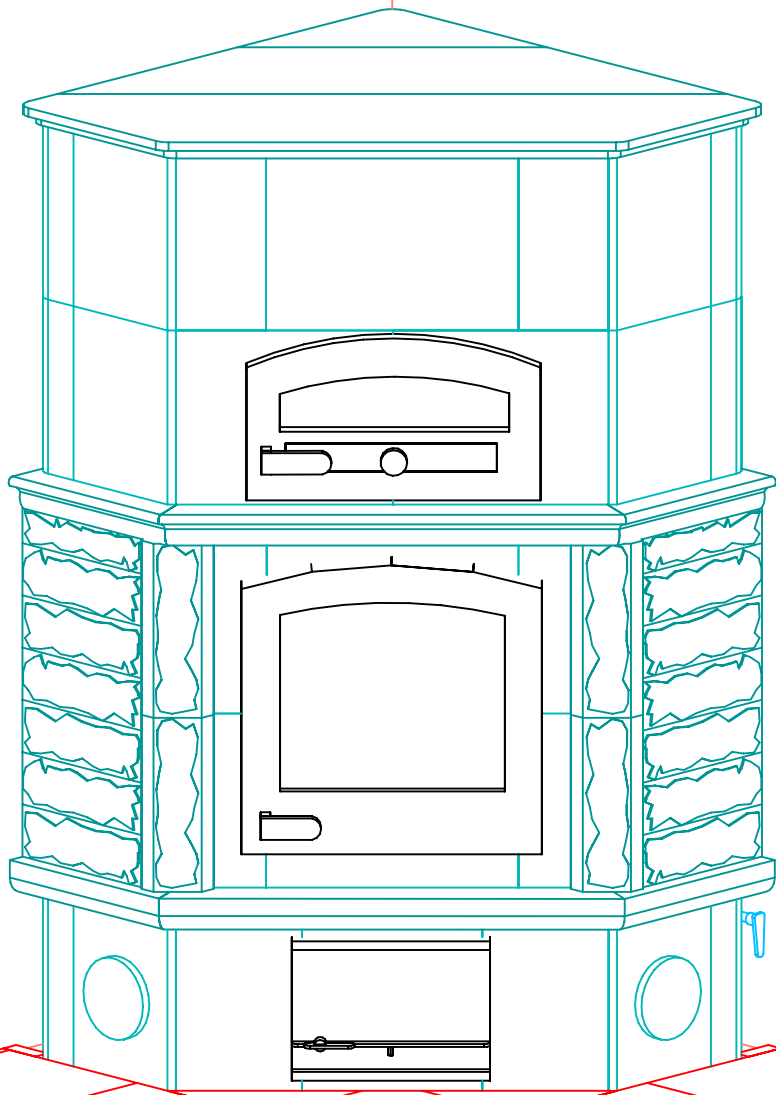


NOTE: Hearth Tiles CUT AND INSTALLED by others


<b>TULIKIVI</b> 	MID-ATLANTIC MASONRY HEAT 1229 Harris Street Suite 1 Charlottesville, VA 22903 (434)979-9709 Fax 434-979-6416	PROJECT LEARN	CONTRACT	VIEW PERSPECTIVE	PAGE 1
		MODEL KTLU2050/2	DRAWN BY D.P.BYRAM	DATE 10/20/03	

FRONT VIEW


# INFORMATION ONLY

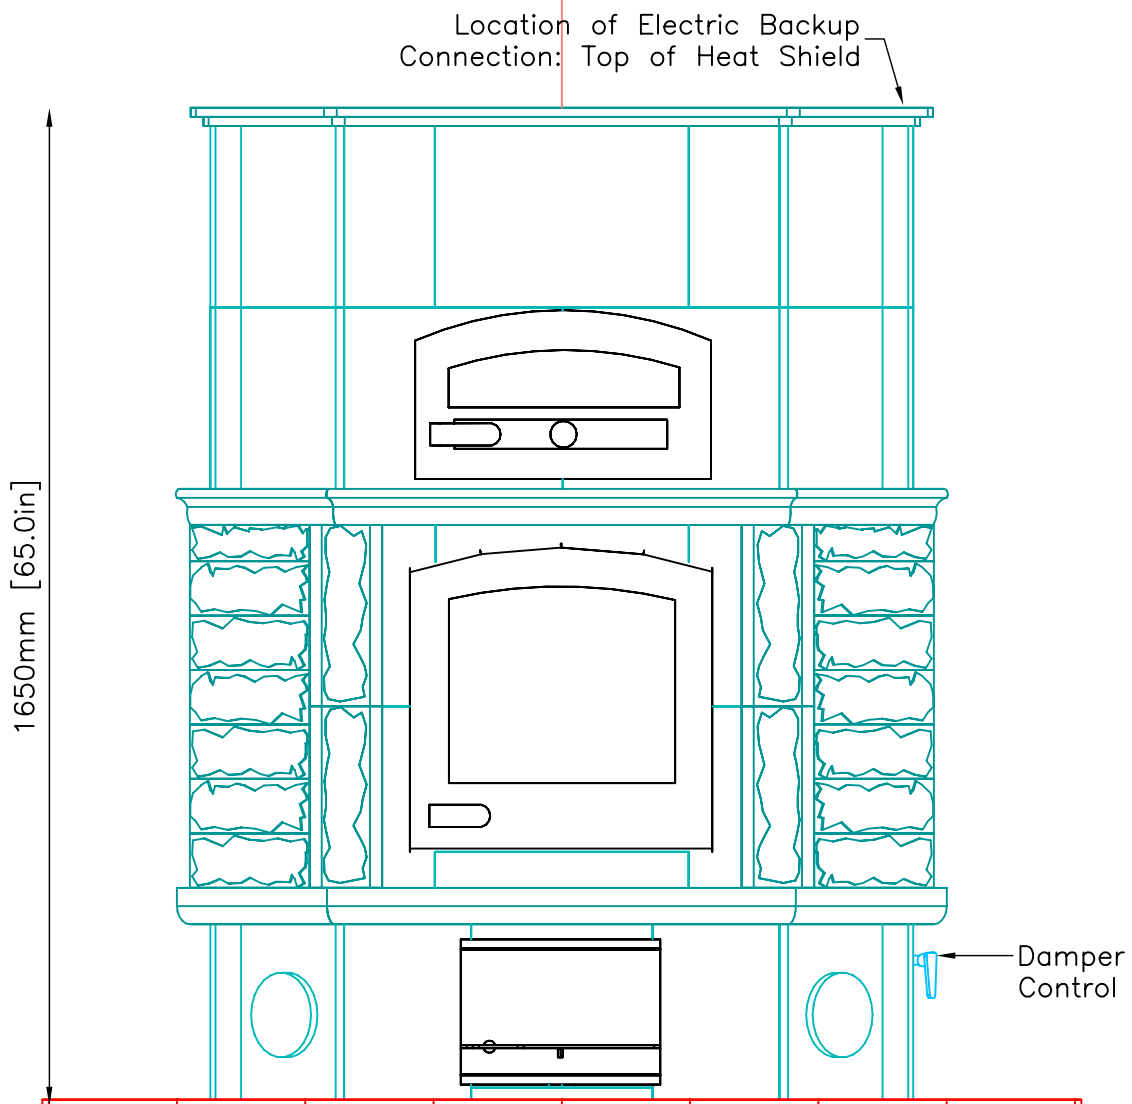

# INFORMATION ONLY

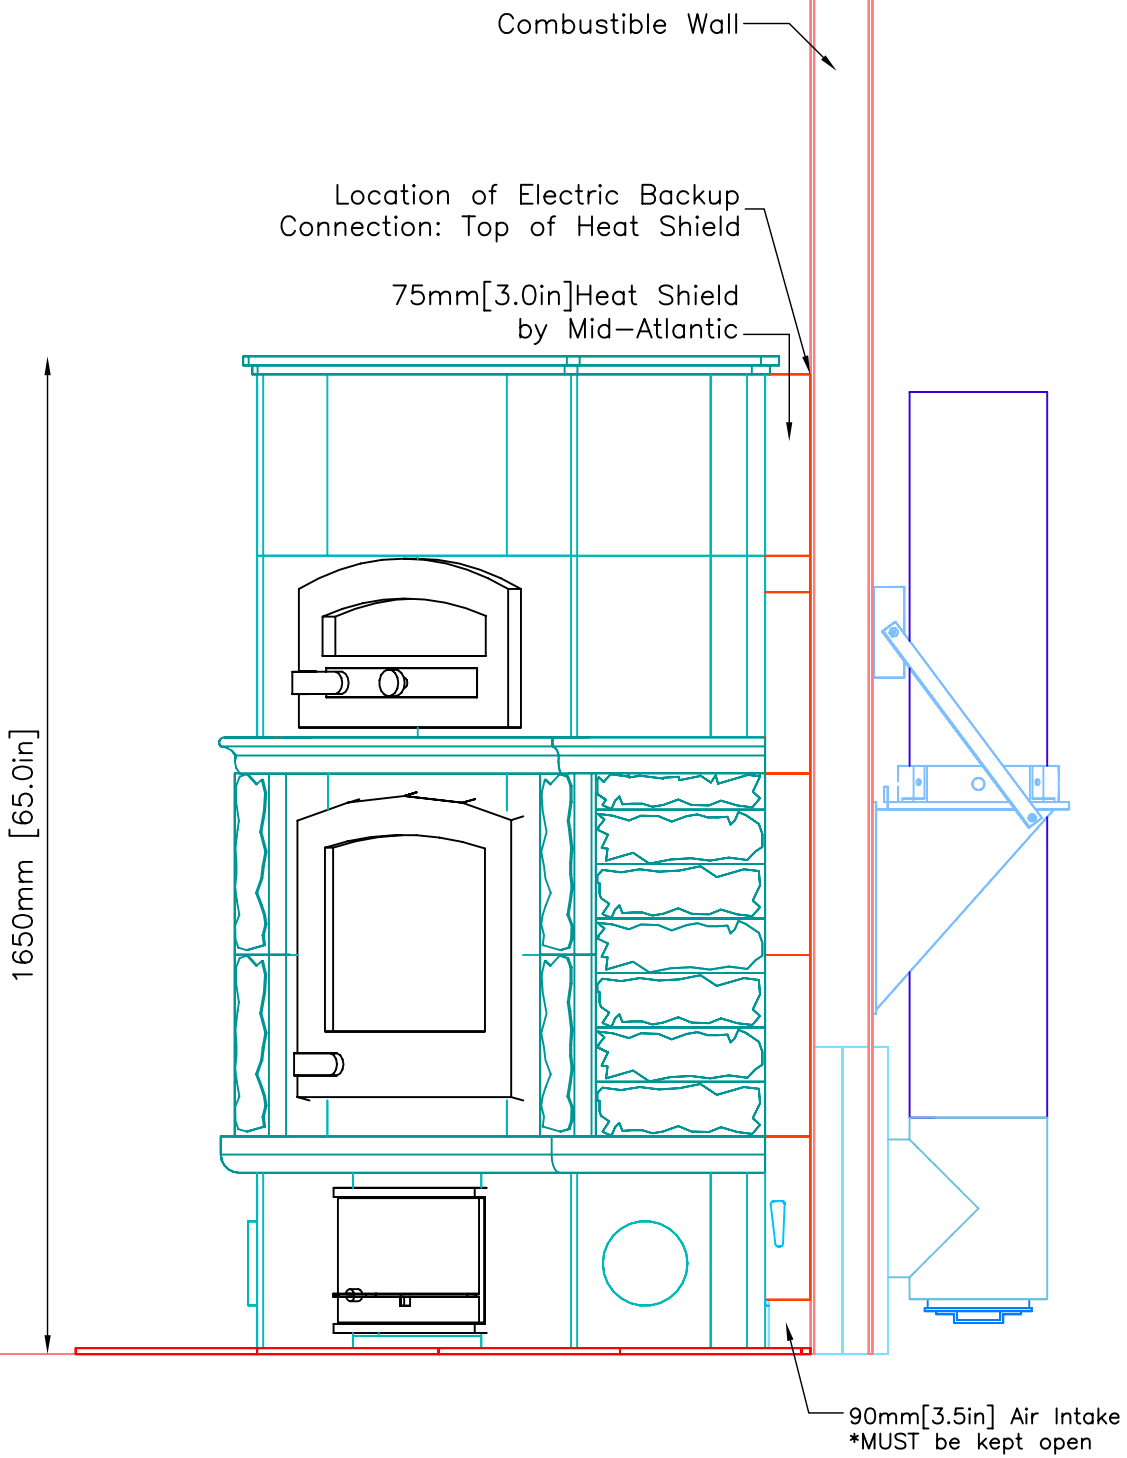

PLAN VIEW

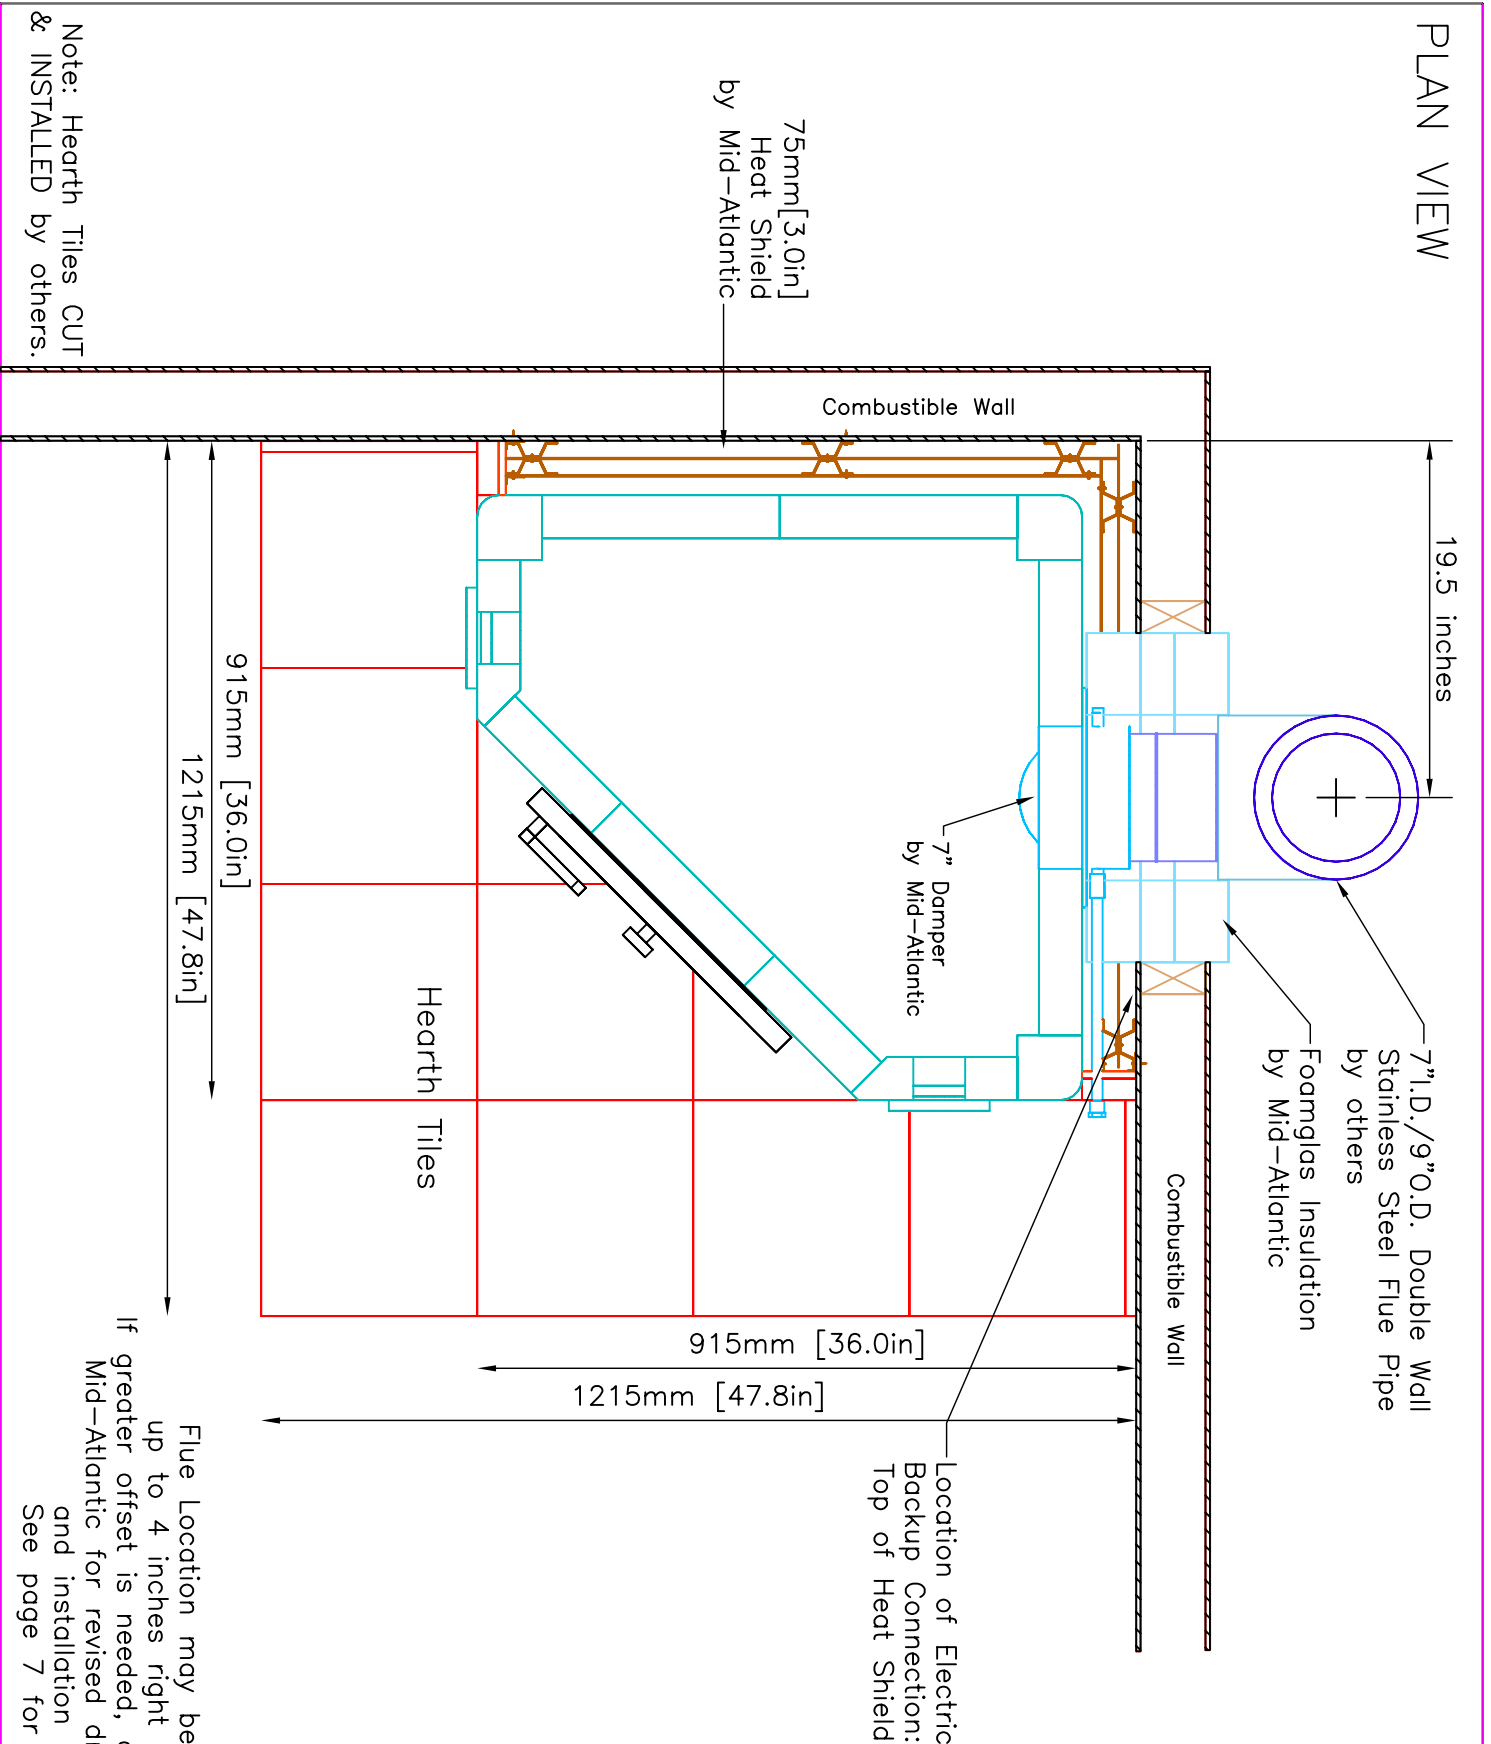

Note: Hearth Tiles CUT & INSTALLED by others.

Flue Location may be offset up to 4 inches right or left. If greater offset is needed, contact Mid-Atlantic for revised drawings and installation pricing. See page 7 for Details

**INFORMATION ONLY**



MID-ATLANTIC MASONRY HEAT  
 1229 Harris Street Suite 1  
 Charlottesville, VA 22903  
 (434)979-9709 Fax 434-979-6416

PROJECT LEARN  
 MODEL KTLU2050/2

CONTRACT  
 DRAWN BY D.P.BYRAM

VIEW PLAN  
 DATE 10/20/03

PAGE 4