


INFORMATION ONLY

NOTE: Hearth & Wall Tiles CUT AND INSTALLED by others

	MID-ATLANTIC MASONRY HEAT 1229 Harris Street Suite 1 Charlottesville, VA 22903 (434)979-9709 Fax 434-979-6416	PROJECT	CONTRACT	VIEW	PAGE
		FINK		PERSPECTIVE	1
		MODEL	DRAWN BY	DATE	
		KTLU2030 CUSTOM	D.P.BYRAM	9/10/03	

INFORMATION ONLY

FRONT VIEW

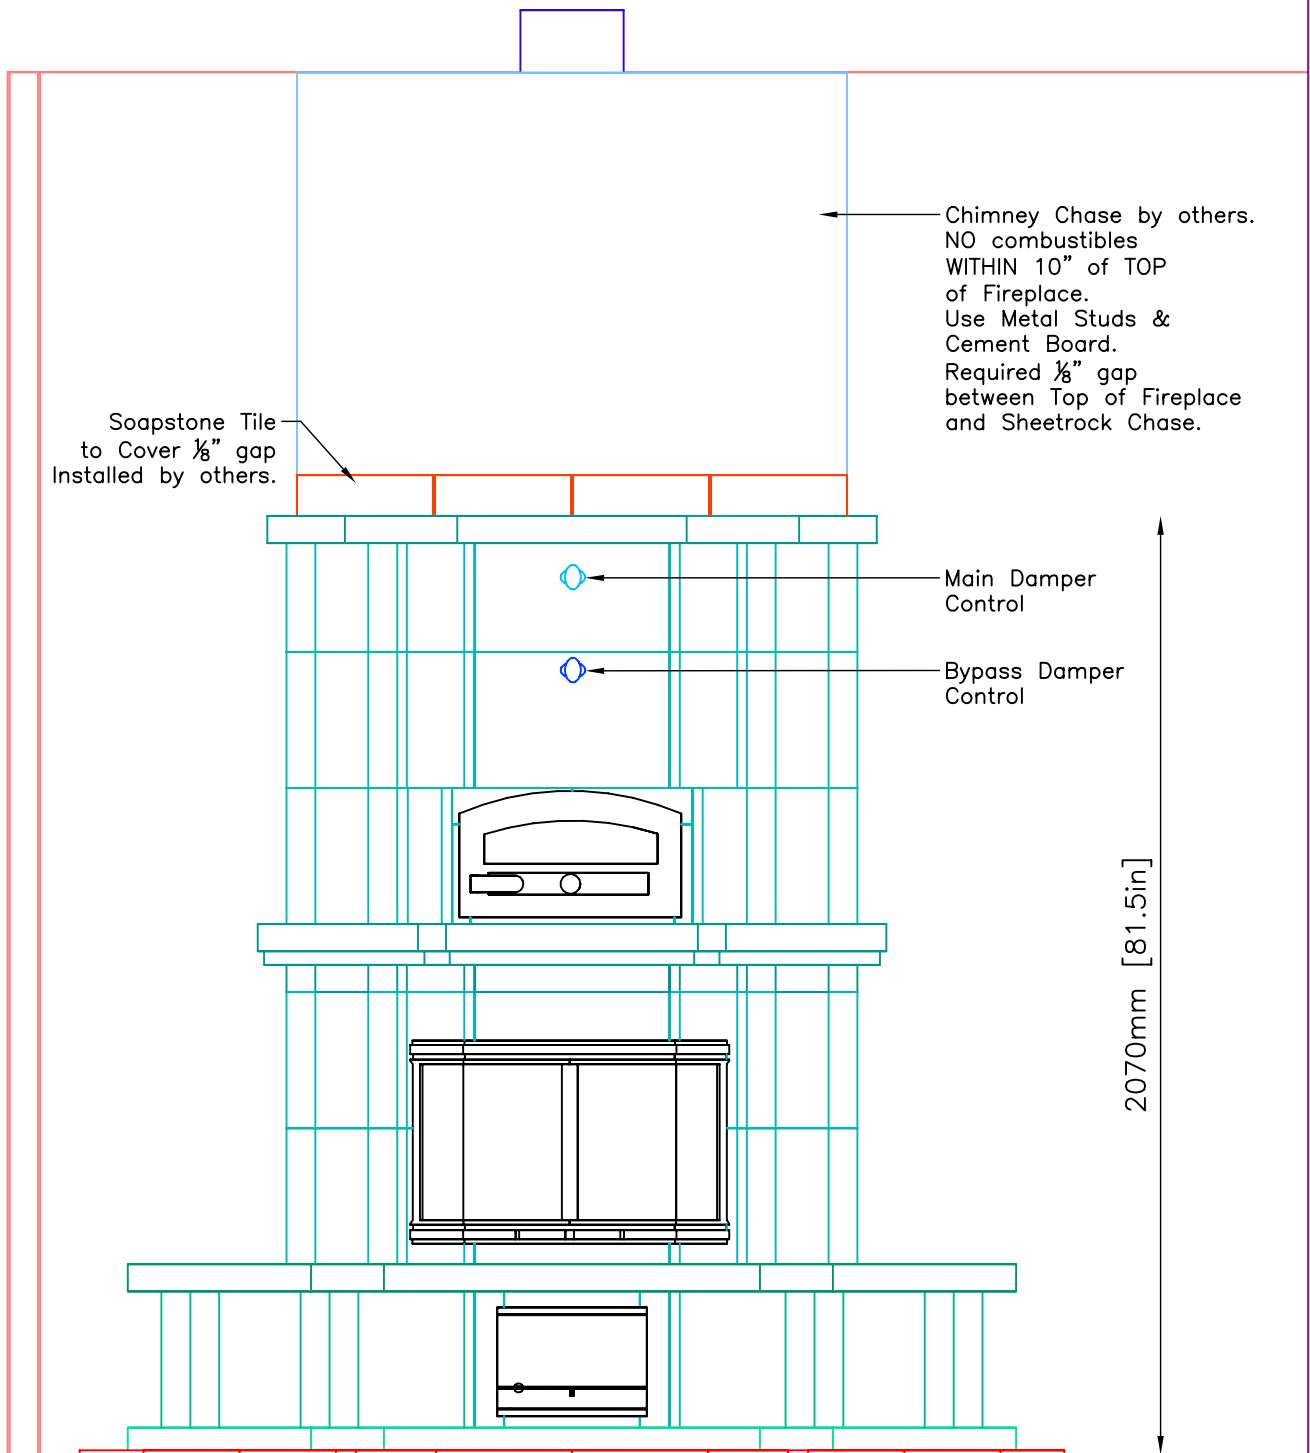

NOTE: Hearth & Wall Tiles CUT AND INSTALLED by others



MID-ATLANTIC MASONRY HEAT
 1229 Harris Street Suite 1
 Charlottesville, VA 22903
 (434)979-9709 Fax 434-979-6416


PROJECT FINK
 MODEL KTLU2030 CUSTOM

CONTRACT
 DRAWN BY D.P.BYRAM

VIEW FRONT
 DATE 9/10/03

PAGE 2

SIDE VIEW

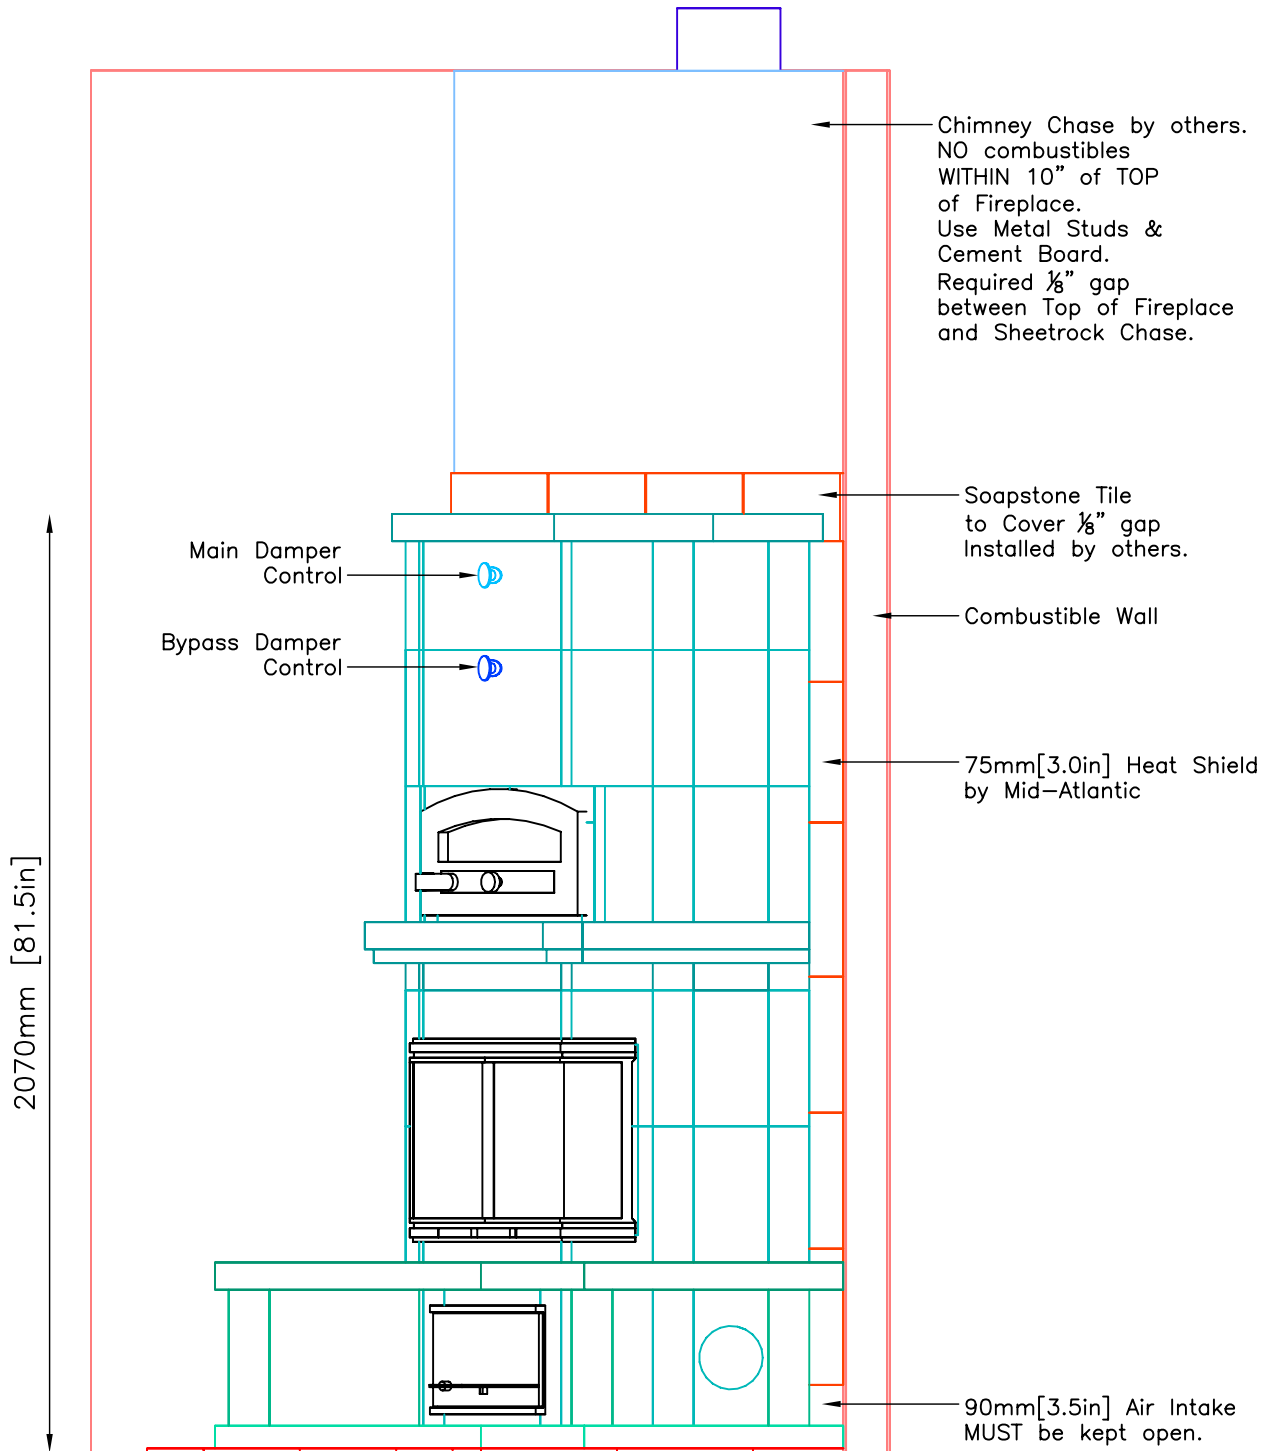

INFORMATION ONLY

NOTE: Hearth & Wall Tiles CUT AND INSTALLED by others



MID-ATLANTIC MASONRY HEAT
 1229 Harris Street Suite 1
 Charlottesville, VA 22903
 (434)979-9709 Fax 434-979-6416


PROJECT FINK
 MODEL KTLU2030 CUSTOM

CONTRACT
 DRAWN BY D.P.BYRAM

VIEW SIDE
 DATE 9/10/03


PAGE 3

PLAN VIEW

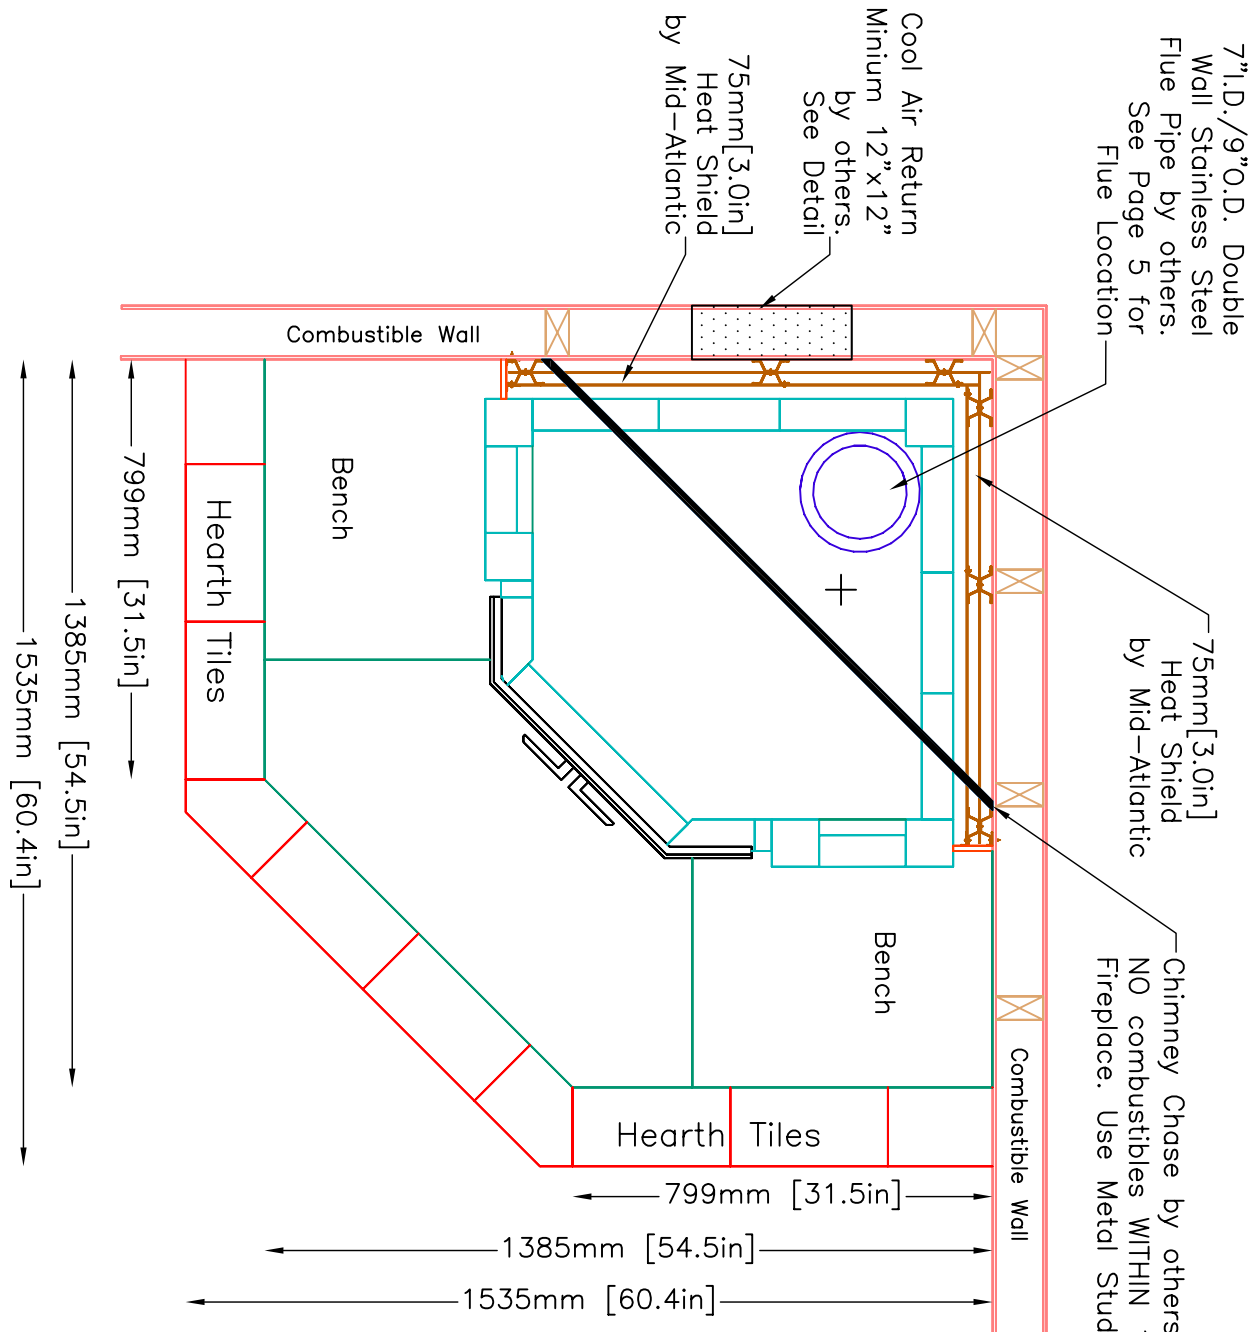


NOTE: Hearth Tiles CUT AND INSTALLED by others

INFORMATION ONLY

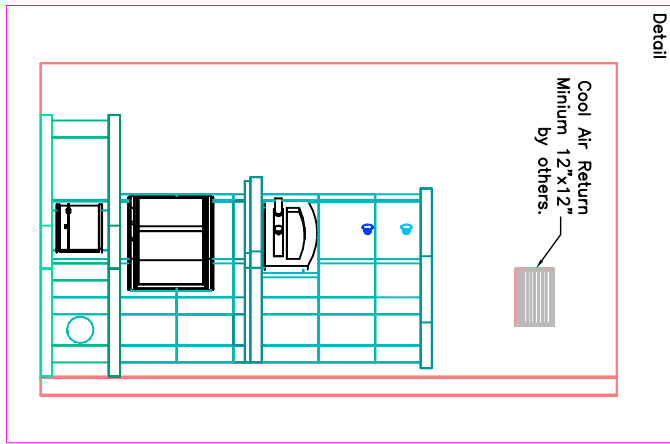

FOUNDATION SLAB

Minimum 4" Thick Poured Concrete With Rebar 6"O.C.
 Minimum Dimensions--2" from Base of Unit

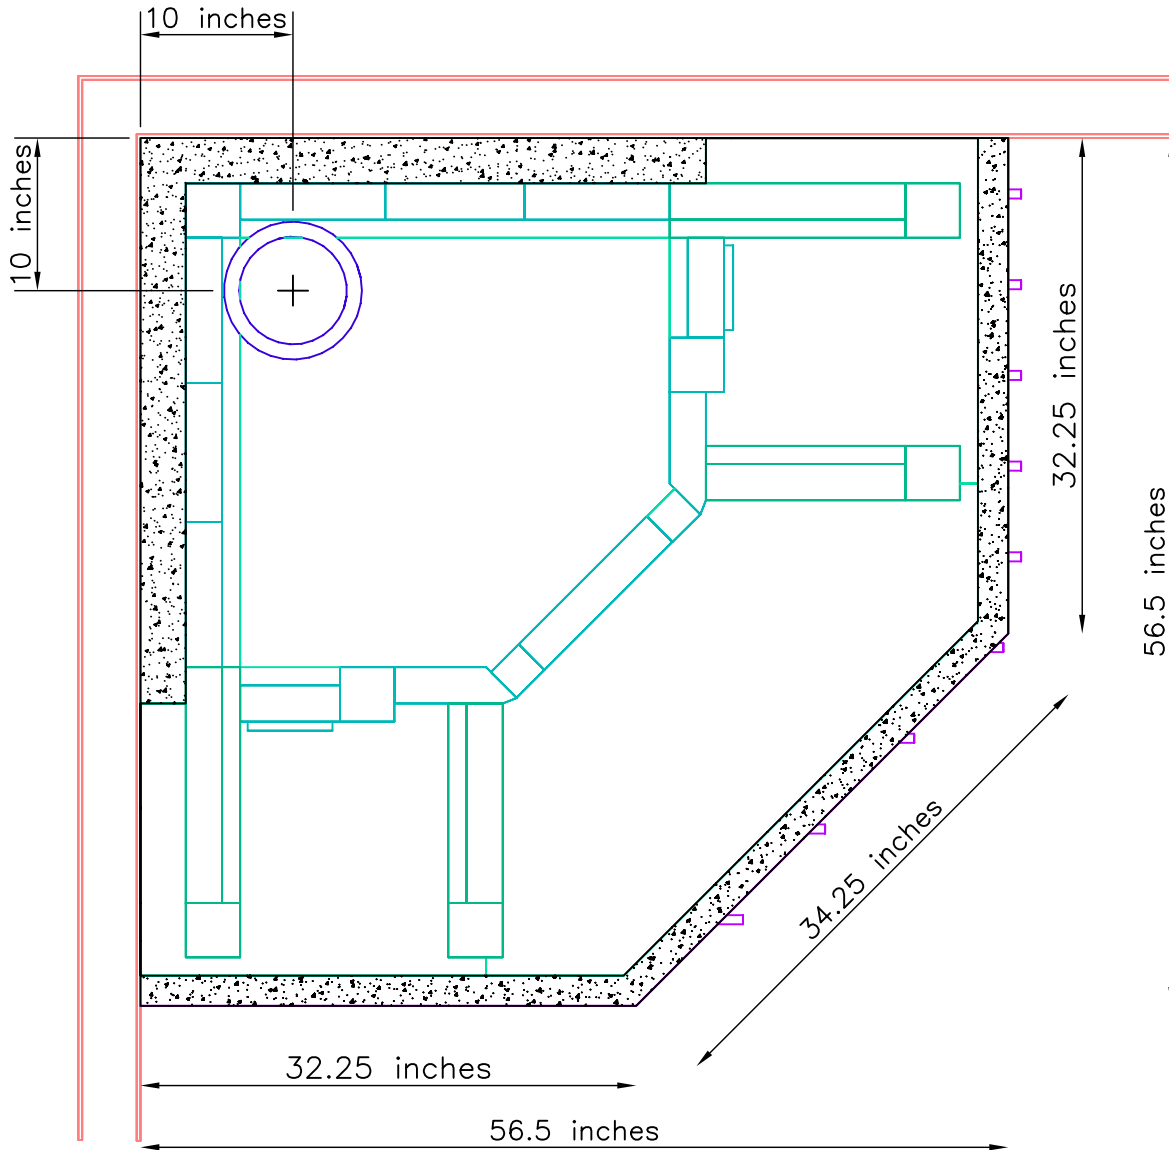

FLUE LOCATION:

From Upper Left Corner of Foundation Slab 10"X 10" to CENTER of Flue Pipe.
 Flue Pipe: 7" I.D./9" O.D. Double Wall Stainless Steel Flue Pipe by others.

NOTE:

TOP OF FOUNDATION SLAB TO BE LEVEL AND FLUSH WITH SUB-FLOOR

- Tolerances: +/- 1/8" No addition cost to adjust slab
- +/- 1/4" \$150.00-\$200.00 additional cost to adjust slab
- +/- 1/2" \$500.00 additional cost to adjust slab

INFORMATION ONLY


UNIT WEIGHT: MINIMUM 7000lbs.

Contractor is responsible for engineering foundation slab to support weight of fireplace.

TULIKIVI	MID-ATLANTIC MASONRY HEAT 1229 Harris Street Suite 1 Charlottesville, VA 22903 (434)979-9709 Fax 434-979-6416	PROJECT FINK	CONTRACT	VIEW SUPPORT	PAGE 5
	MODEL KTLU2030 CUSTOM	DRAWN BY D.P.BYRAM	DATE 9/10/03		

FOUNDATION SLAB:

- * MINIMUM 4" THICK WITH REBAR 6" O.C.
- * NONCOMBUSTIBLE CEMENT BOARD under foundation slab (NOT PLYWOOD)

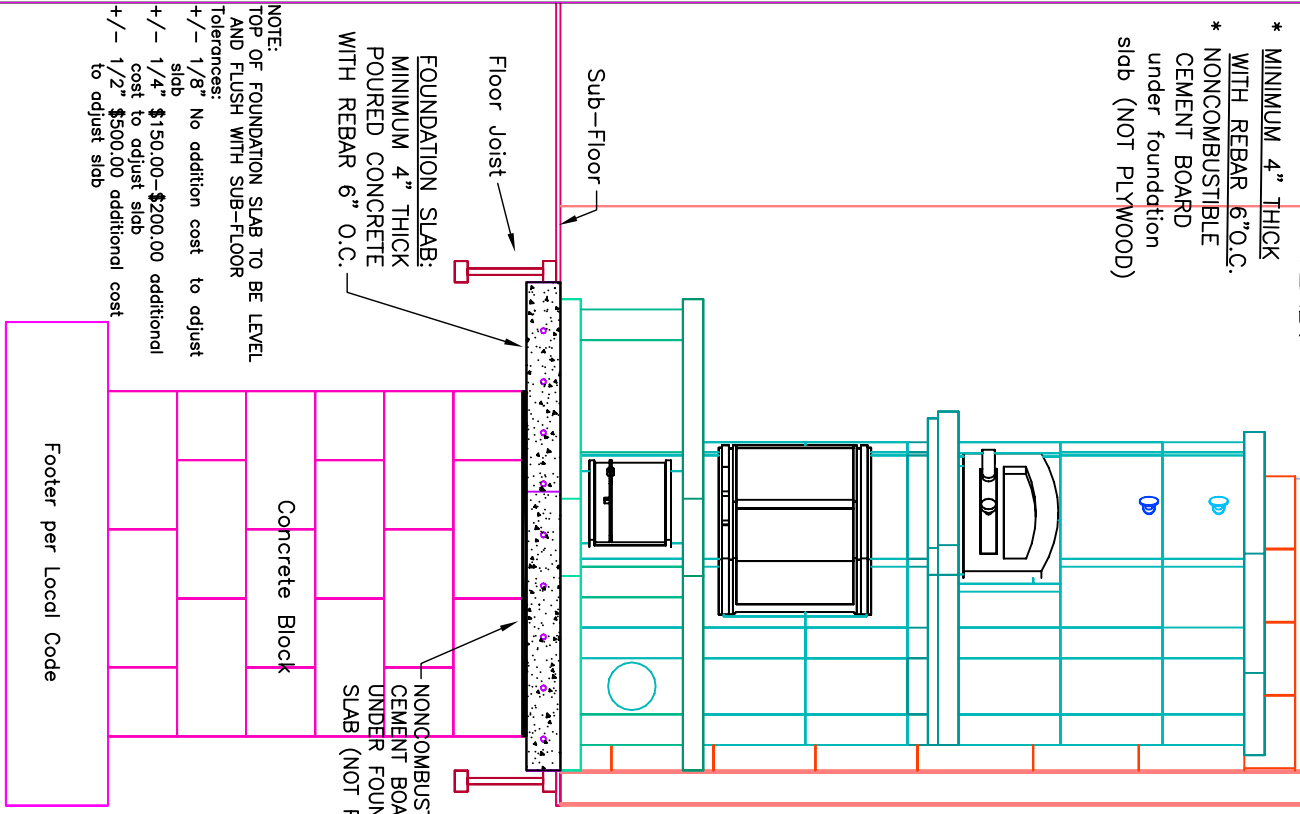

FOUNDATION SLAB:
 MINIMUM 4" THICK
 POURED CONCRETE
 WITH REBAR 6" O.C.

NONCOMBUSTIBLE
 CEMENT BOARD
 UNDER FOUNDATION
 SLAB (NOT PLYWOOD)


NOTE:
 TOP OF FOUNDATION SLAB TO BE LEVEL
 AND FLUSH WITH SUB-FLOOR
 Tolerances:
 +/- 1/8" No addition cost to adjust
 slab
 +/- 1/4" \$150.00-\$200.00 additional
 cost to adjust slab
 +/- 1/2" \$500.00 additional cost
 to adjust slab

Concrete Block



UNIT WEIGHT: MINIMUM 7000lbs.
 Contractor is responsible for engineering foundation slab to support weight of fireplace.

INFORMATION ONLY

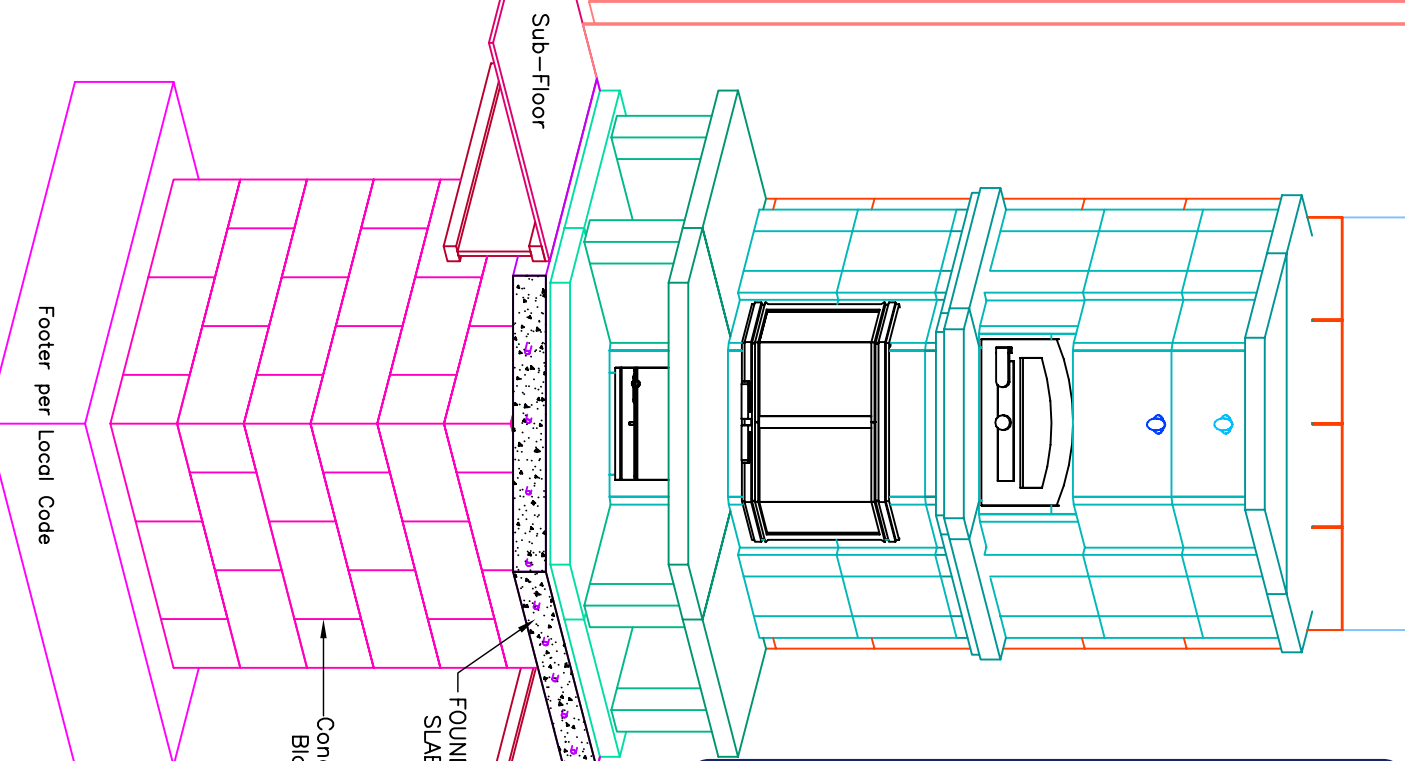

FOUNDATION
 SLAB

Concrete
 Block

Footer per Local Code



MID-ATLANTIC MASONRY HEAT
 McIntire Business Park
 Charlottesville, VA 22903
 (434)979-9709 Fax 434-979-6416

PROJECT FINK
 MODEL KTLU2030 CUSTOM

CONTRACT
 DRAWN BY D.P.BYRAM

VIEW Foundation Slab
 DATE 9/10/03

PAGE 6