


# INFORMATION ONLY

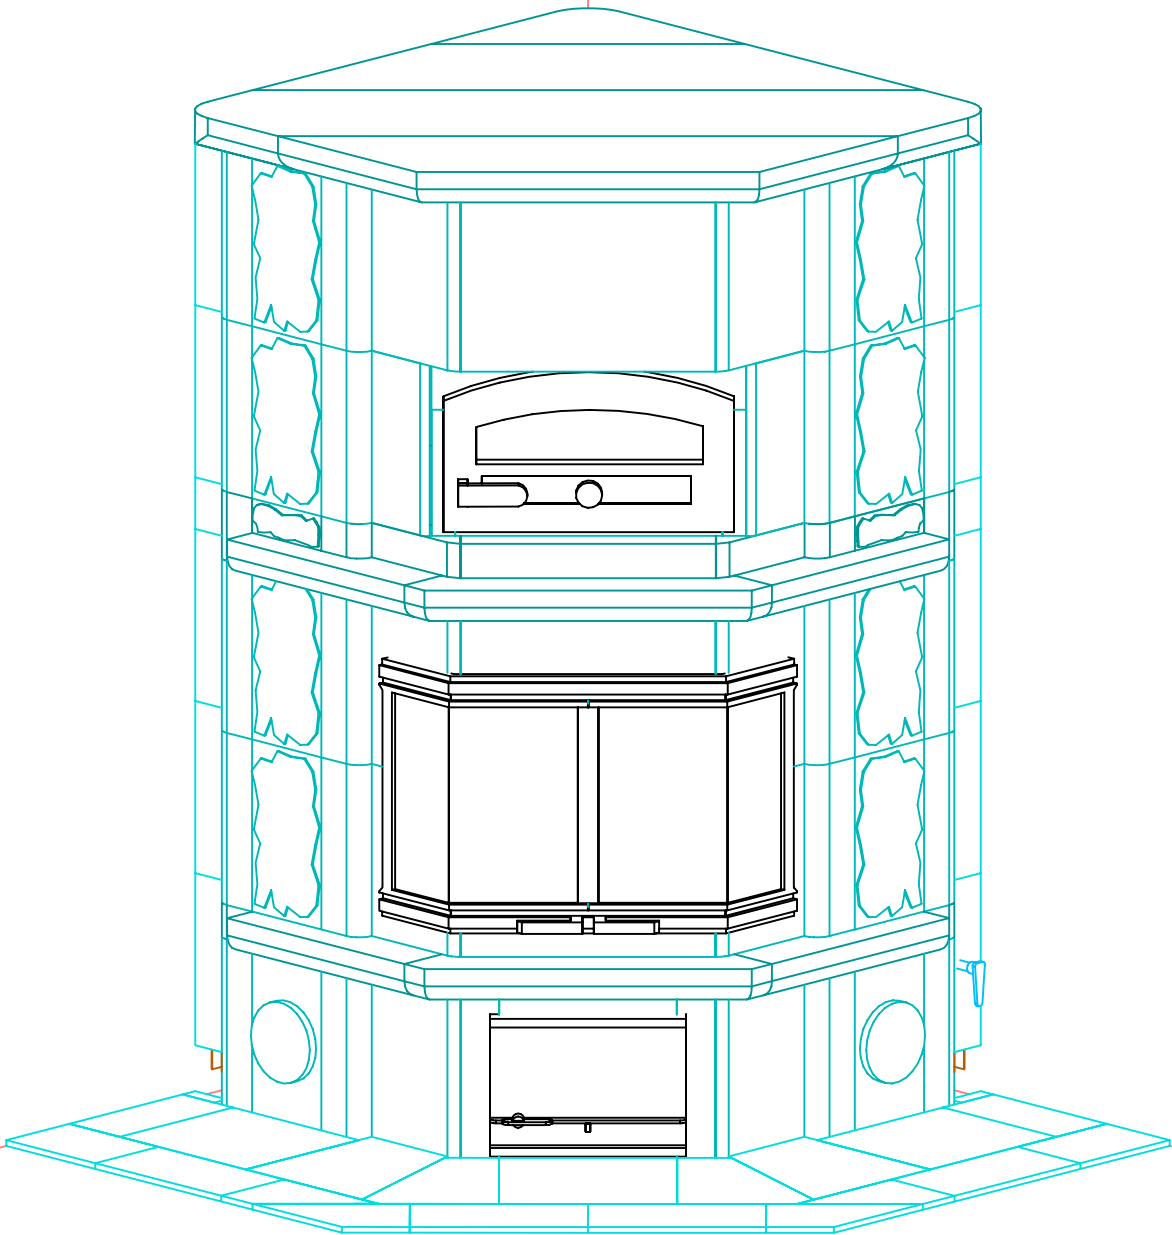

NOTE: Hearth Tiles CUT AND INSTALLED by others



MID-ATLANTIC MASONRY HEAT  
1229 Harris Street Suite 1  
Charlottesville, VA 22903  
(434)979-9709 Fax 434-979-6416

PROJECT THONNARD  
MODEL KTLU2030-1


CONTRACT 5694  
DRAWN BY A.R. MOLINA

VIEW PERSPECTIVE  
DATE 12/30/04

PAGE 1

FRONT VIEW

# INFORMATION ONLY

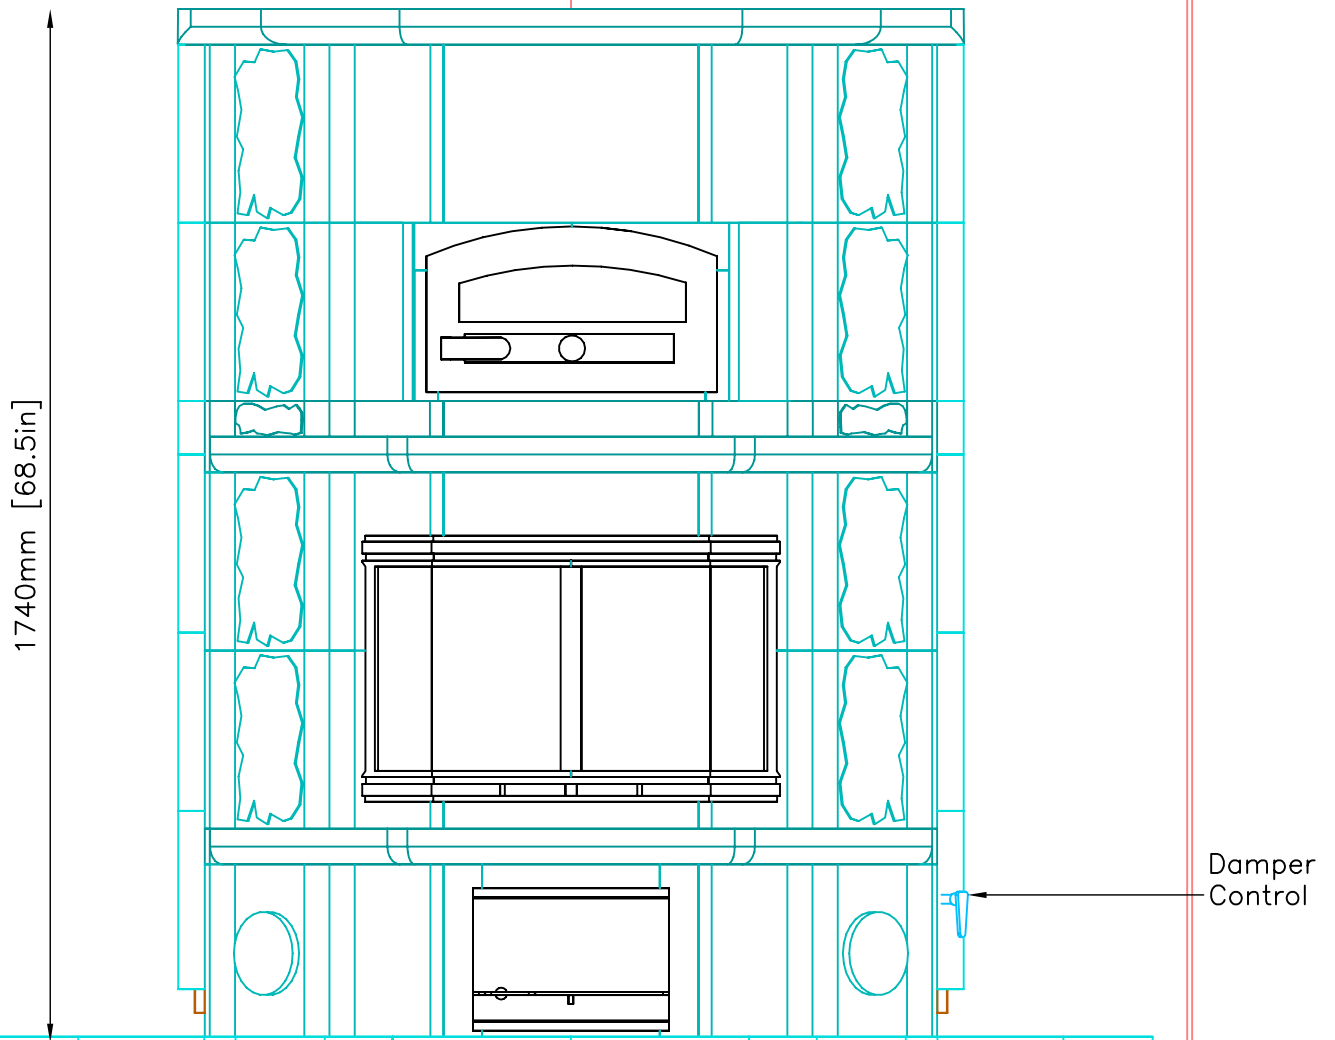

NOTE: Hearth Tiles CUT AND INSTALLED by others



MID-ATLANTIC MASONRY HEAT  
1229 Harris Street Suite 1  
Charlottesville, VA 22903  
(434)979-9709 Fax 434-979-6416

PROJECT THONNARD  
MODEL KTLU2030-1


CONTRACT 5694  
DRAWN BY A.R. MOLINA

VIEW FRONT  
DATE 12/30/04

PAGE 2

SIDE VIEW

# INFORMATION ONLY

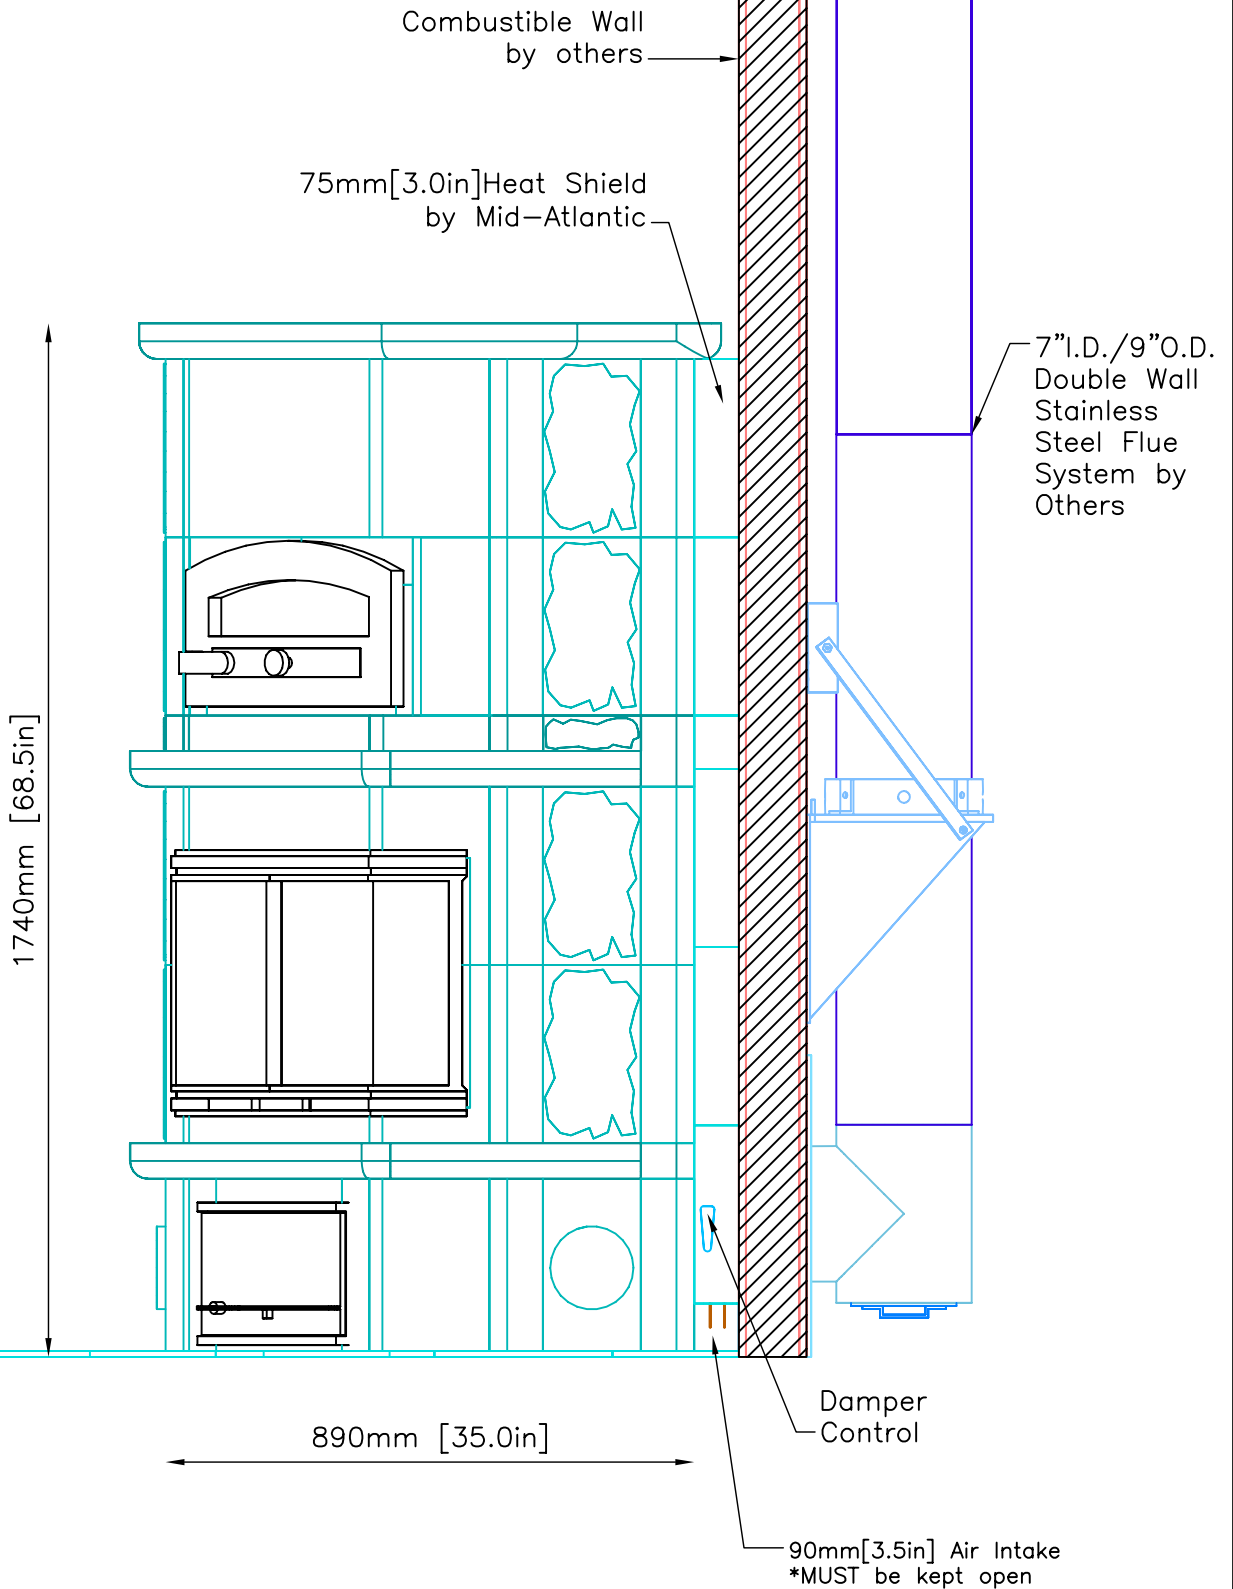

NOTE: Hearth Tiles CUT AND INSTALLED by others



MID-ATLANTIC MASONRY HEAT  
1229 Harris Street Suite 1  
Charlottesville, VA 22903  
(434)979-9709 Fax 434-979-6416

PROJECT THONNARD  
MODEL KTLU2030-1

CONTRACT 5694  
DRAWN BY A.R. MOLINA


VIEW SIDE  
DATE 12/30/04

PAGE

3

# INFORMATION ONLY

NOTE: Hearth Tiles CUT AND INSTALLED by others

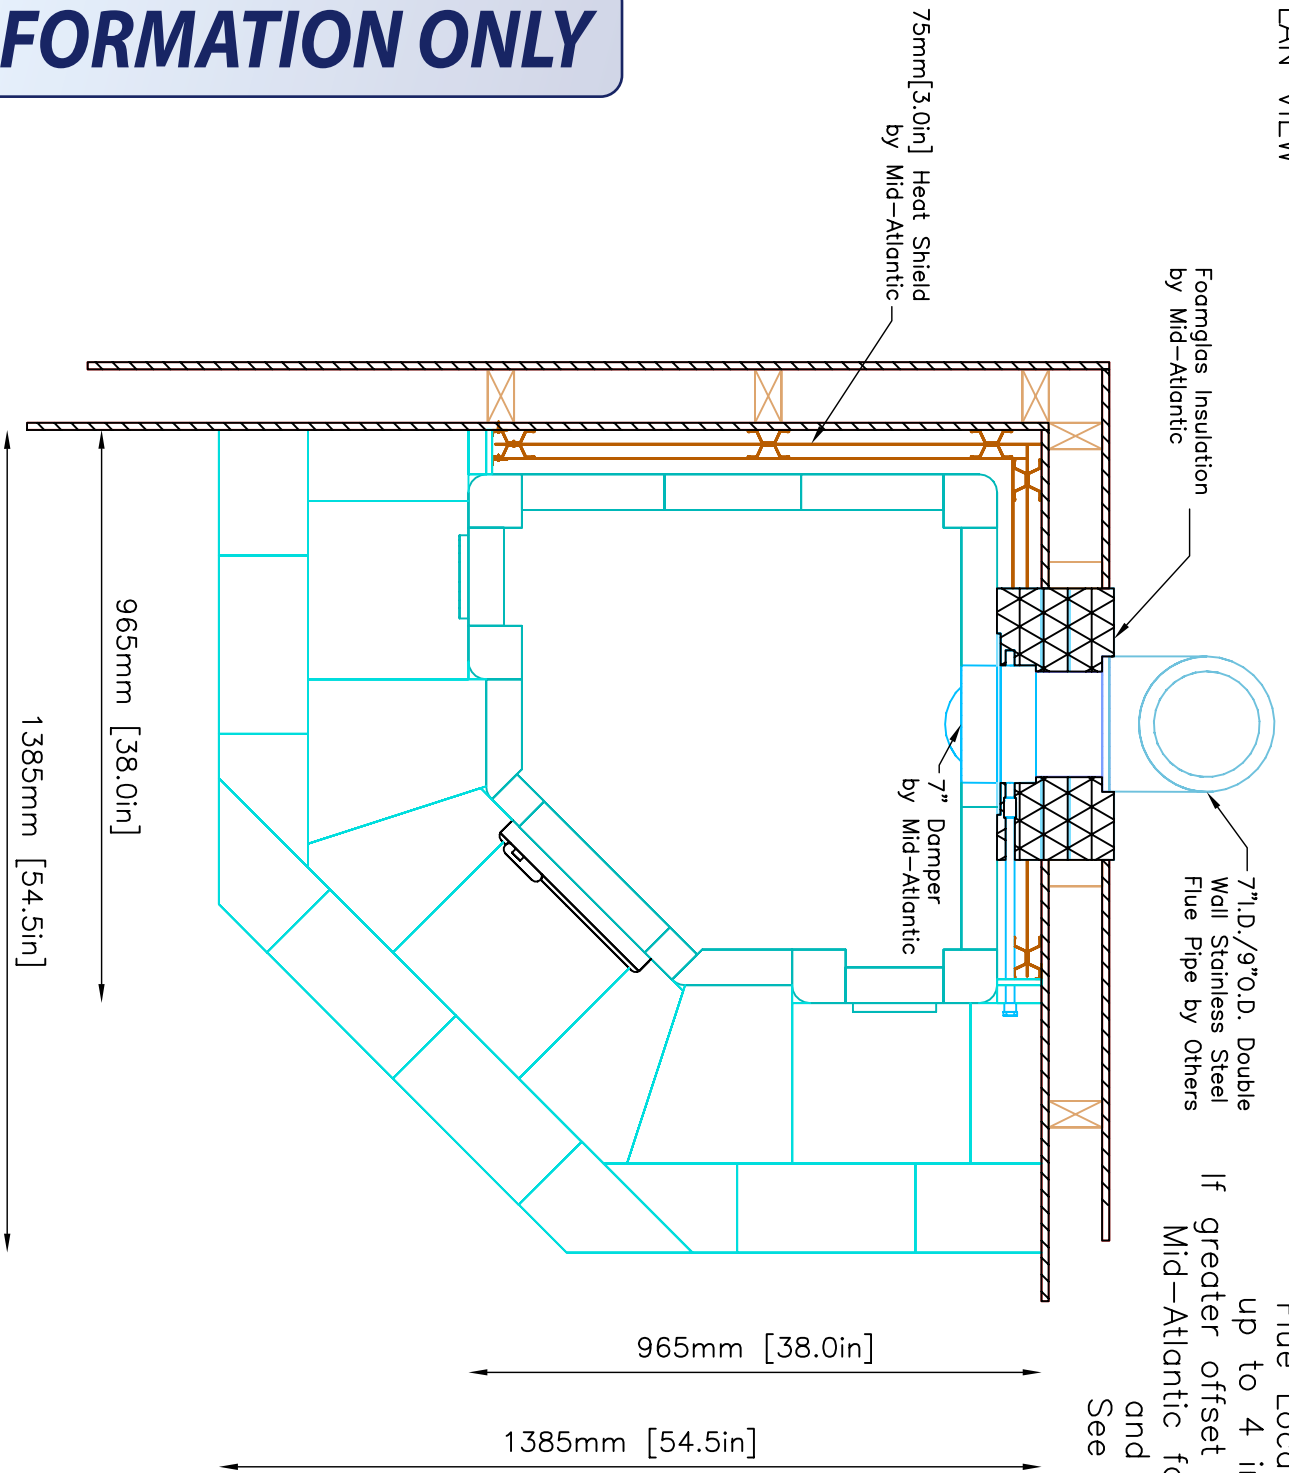

Flue Location may be offset up to 4 inches right or left. If greater offset is needed, contact Mid-Atlantic for revised drawings and installation pricing. See page 7 for Details