


INFORMATION ONLY

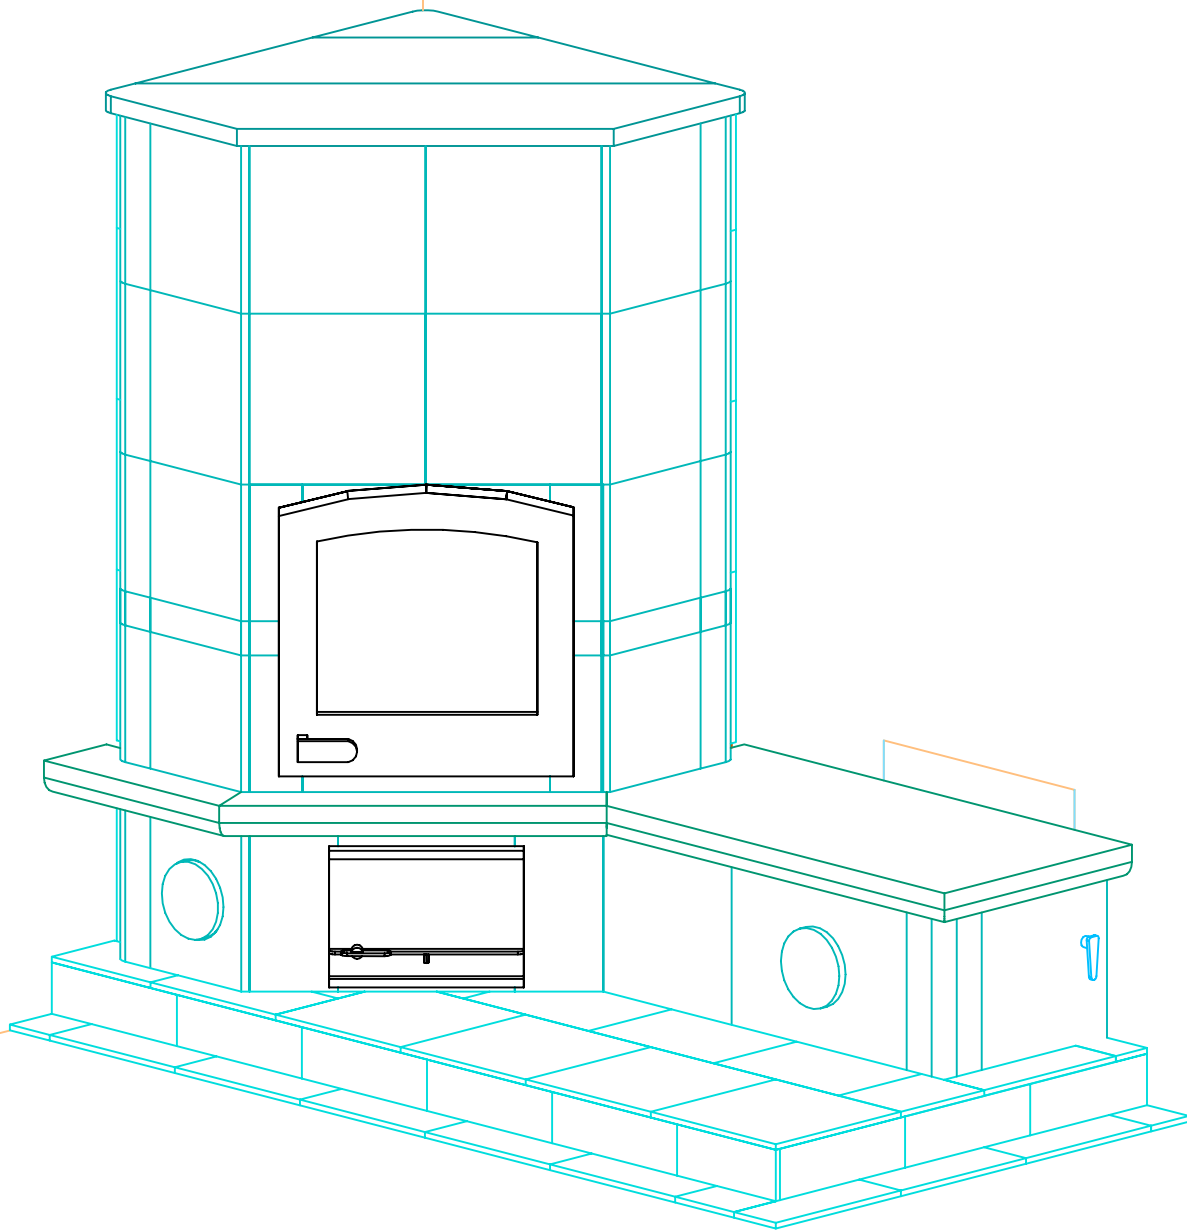

NOTE: Hearth Tiles CUT AND INSTALLED by others



MID-ATLANTIC MASONRY HEAT
1229 Harris Street Suite 1
Charlottesville, VA 22903
(434)979-9709 Fax 434-979-6416

PROJECT
KENDRICK
MODEL
KTU1410


CONTRACT
5706
DRAWN BY
J. CHAMPION

VIEW
PERSPECTIVE
DATE
03/08/05

PAGE
1


FRONT VIEW

INFORMATION ONLY

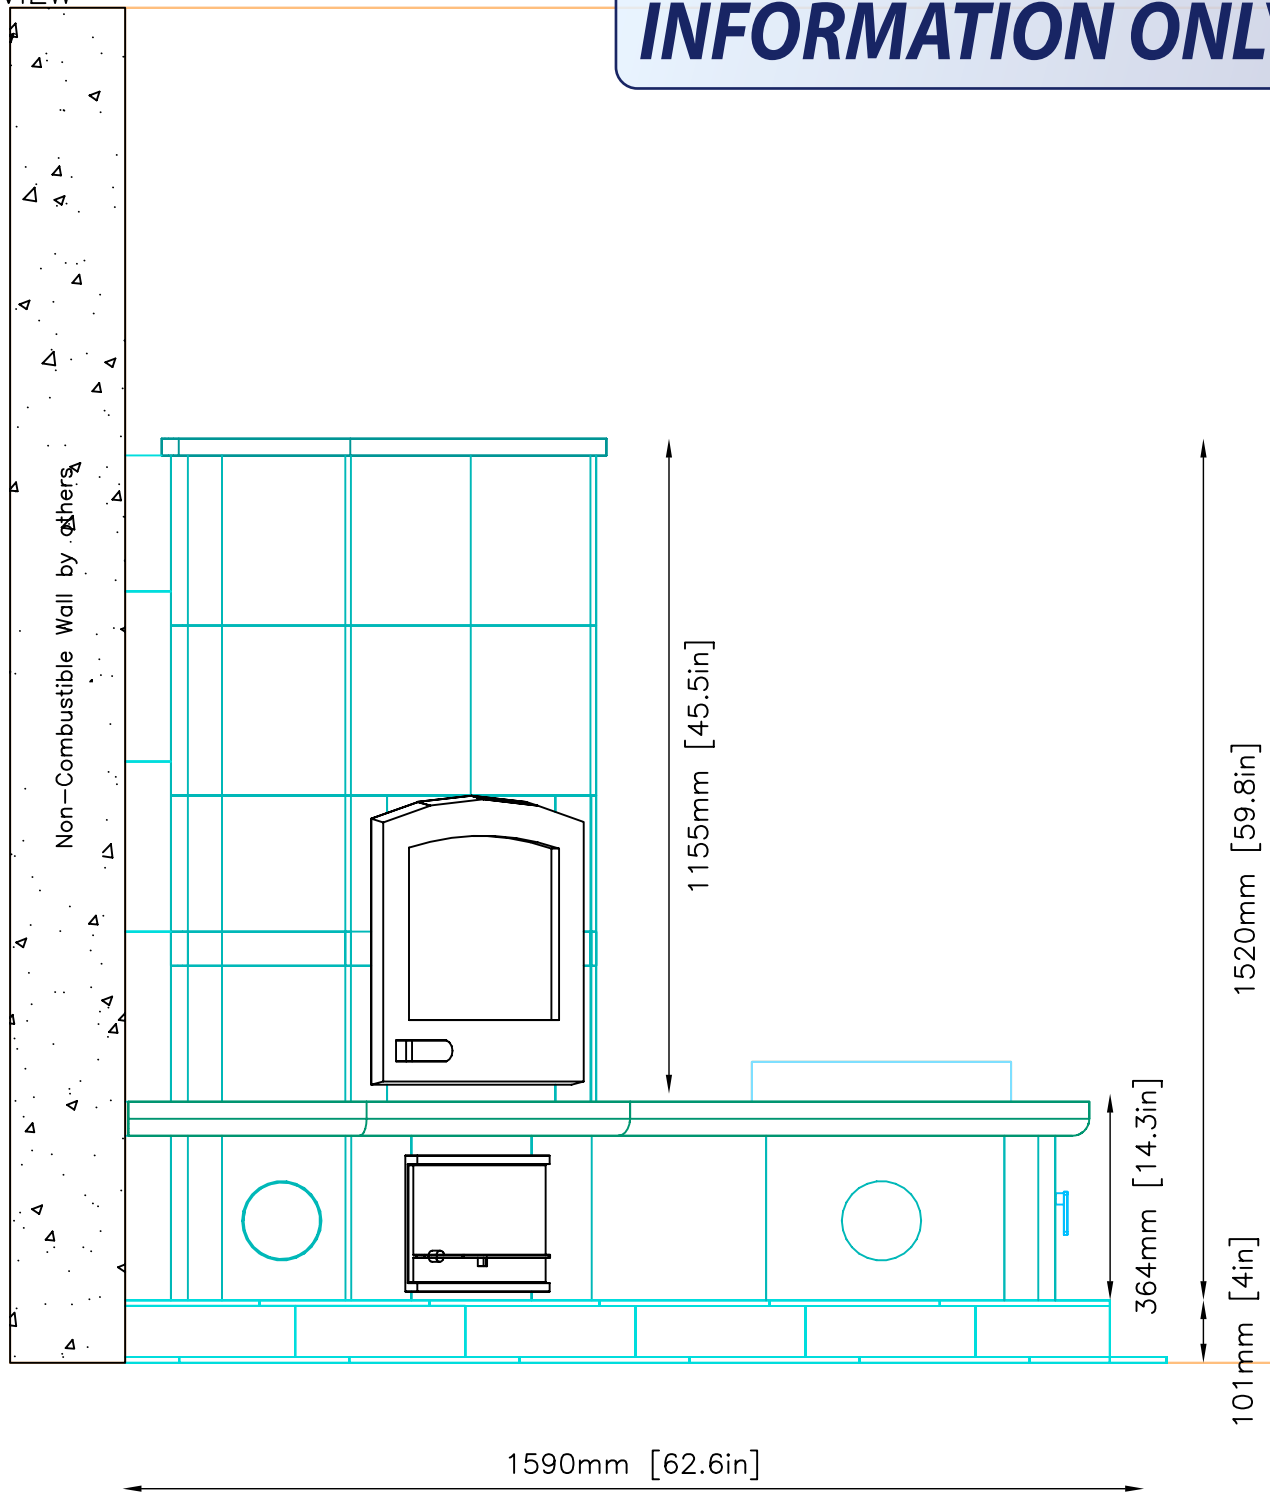


SIDE VIEW

INFORMATION ONLY

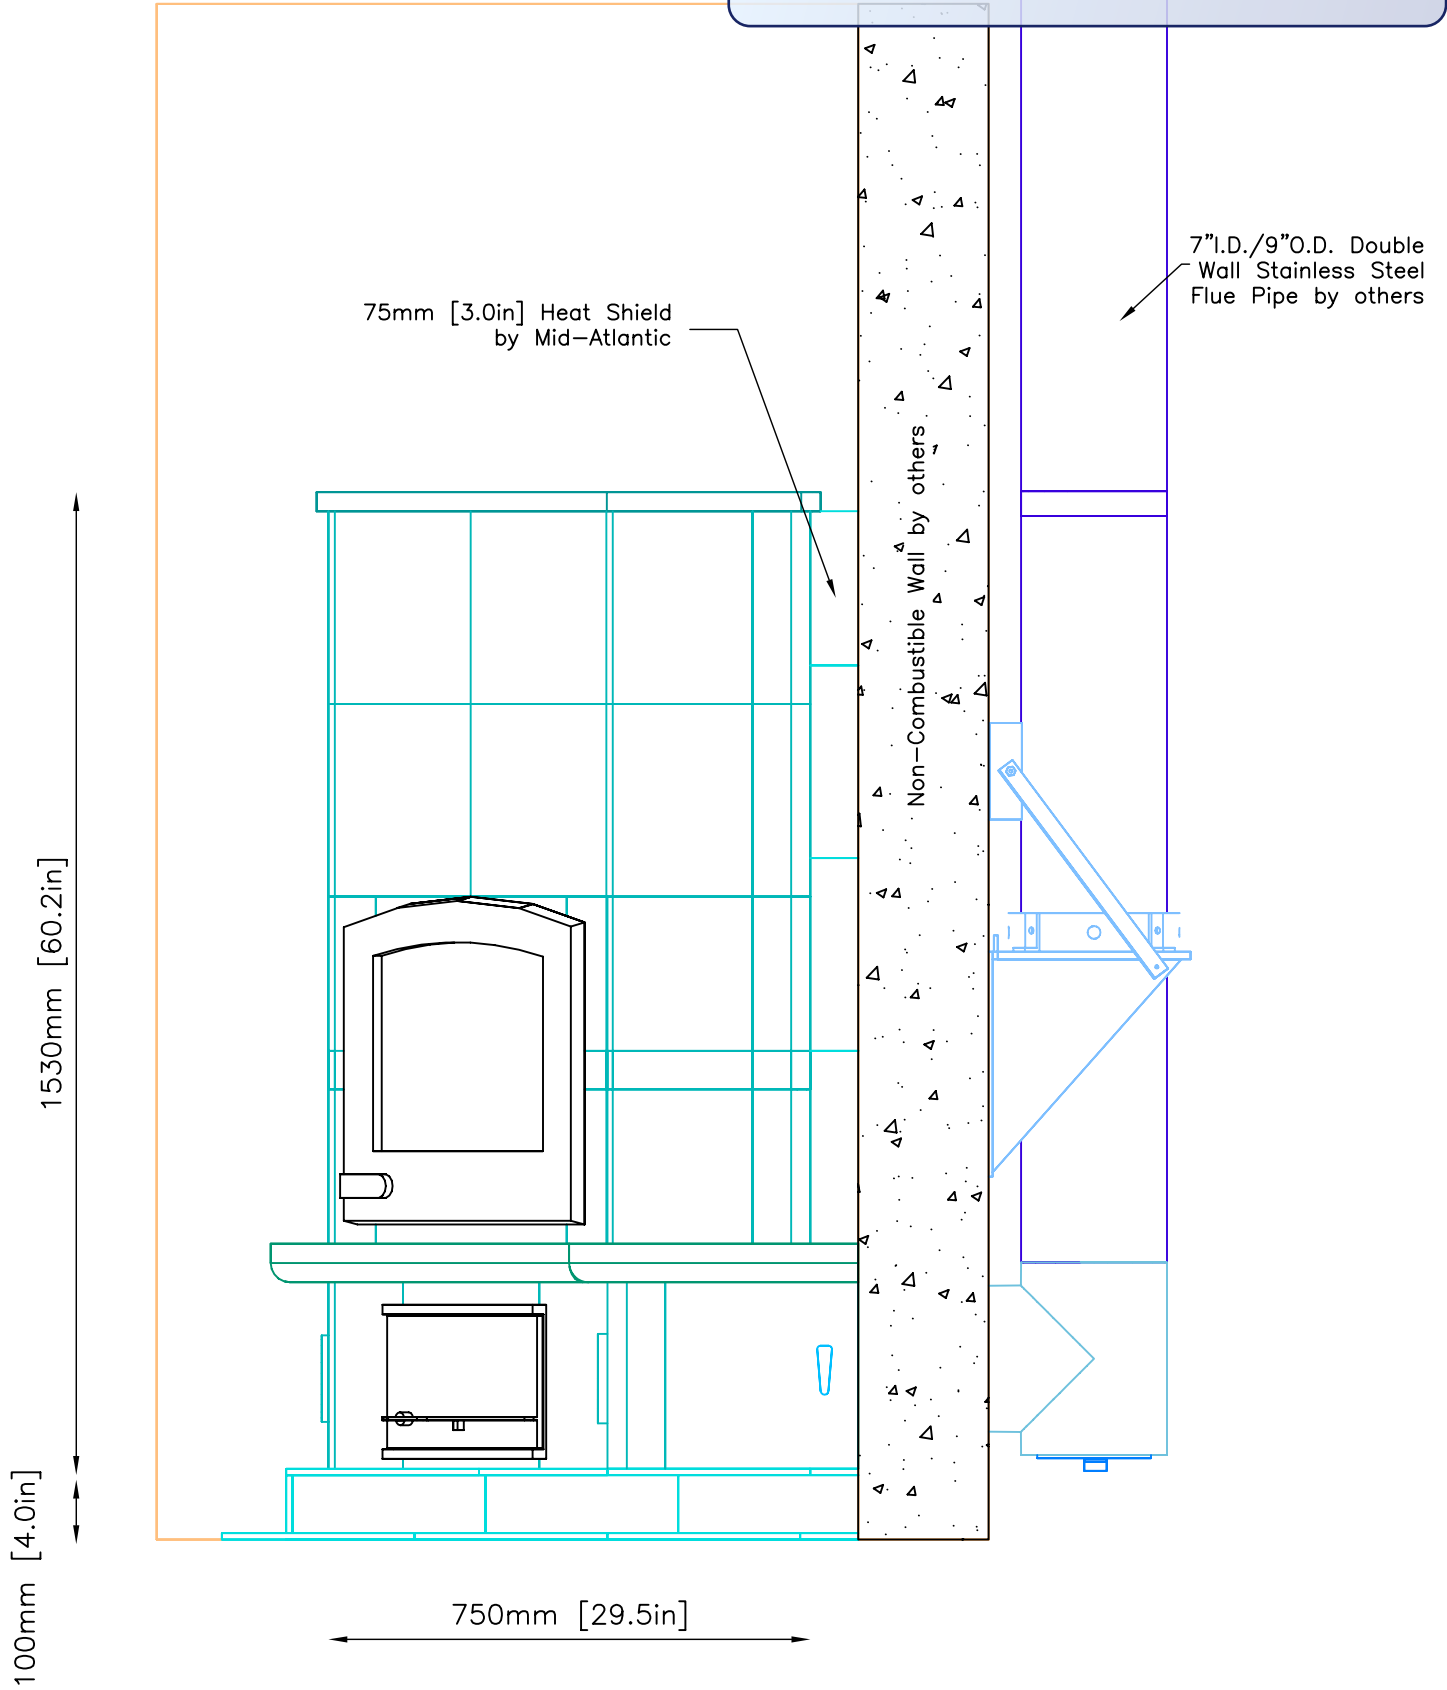

INFORMATION ONLY

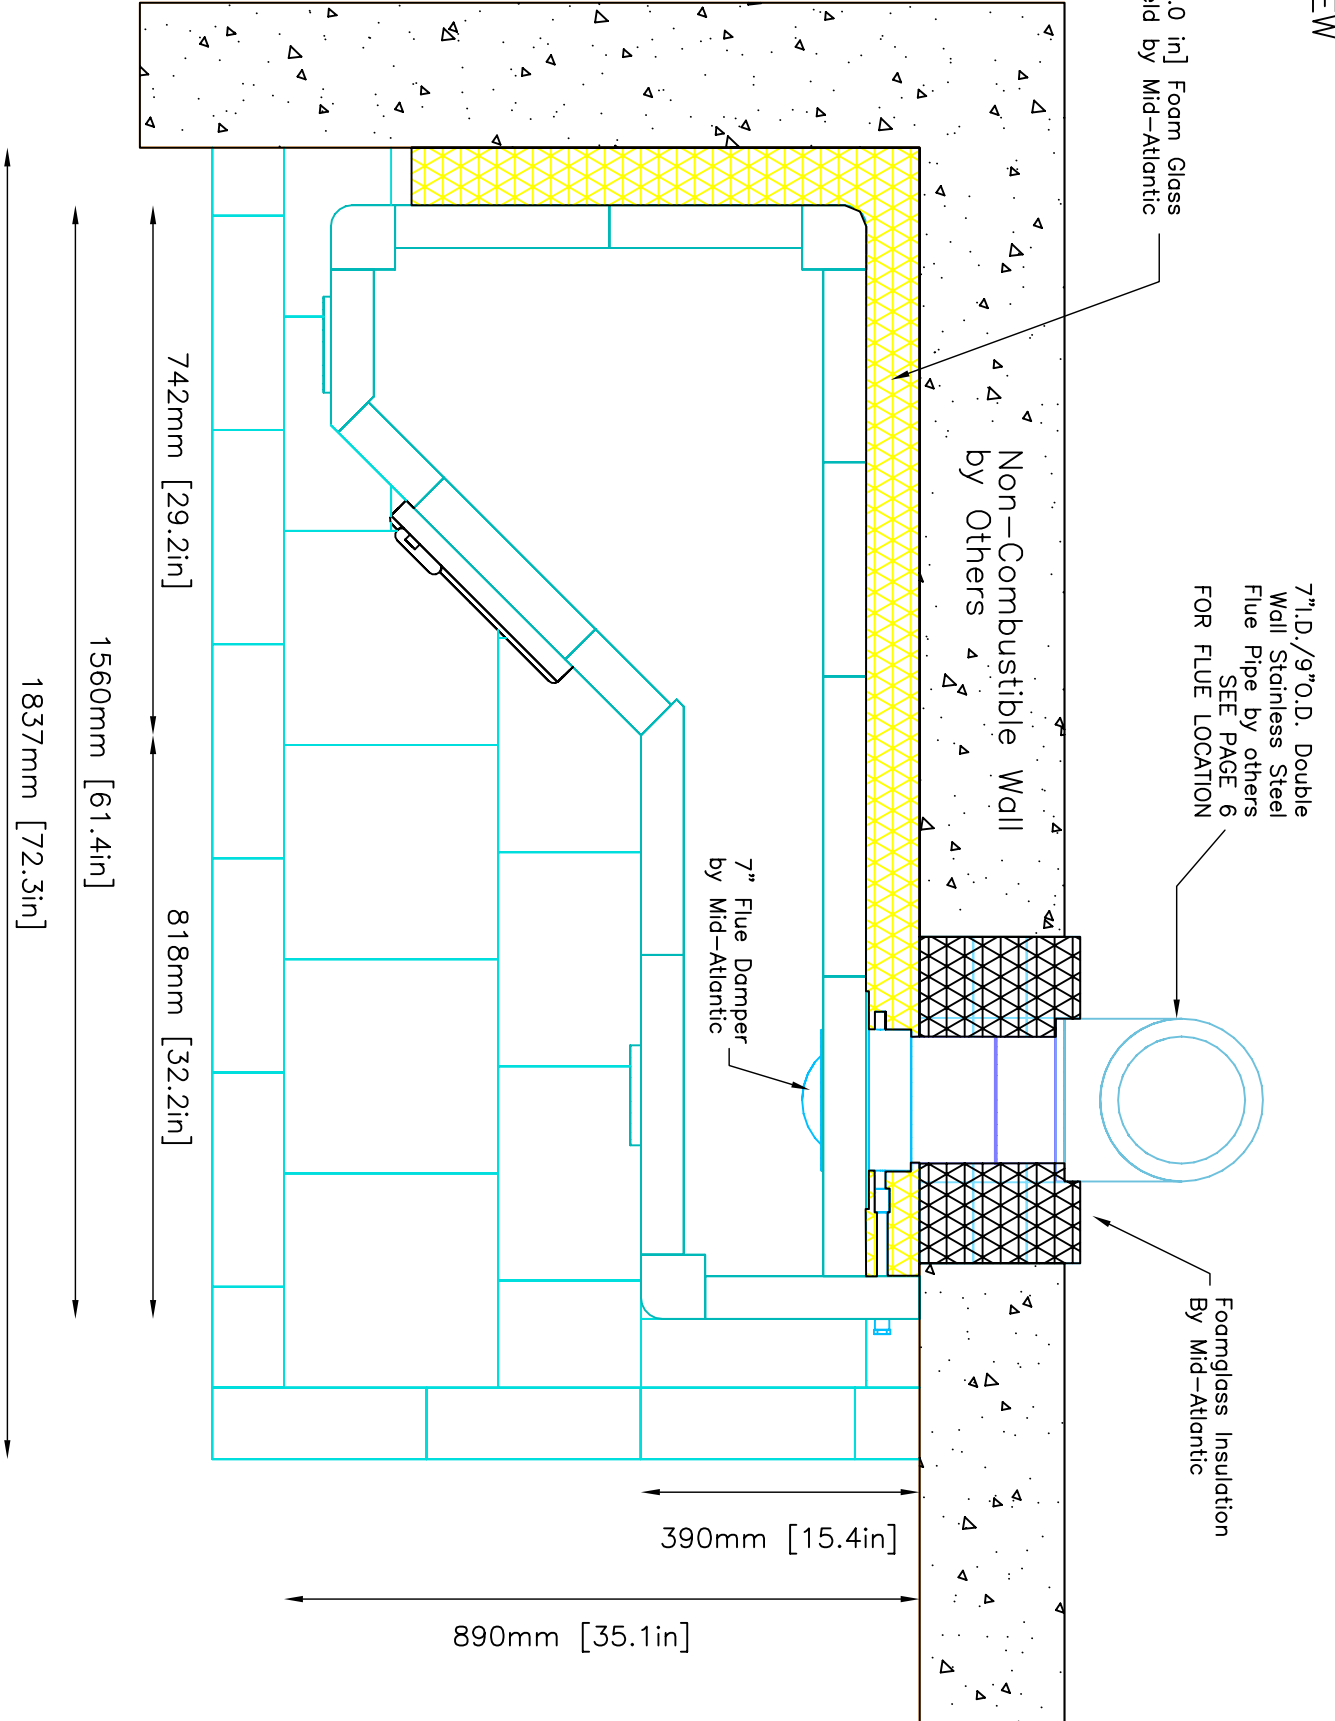

NOTE: Hearth Tiles CUT AND INSTALLED by others

	MID-ATLANTIC MASONRY HEAT 1229 Harris Street Suite 1 Charlottesville, VA 22903 (434)979-9709 Fax 434-979-6416		PROJECT KENDRICK	CONTRACT 5706	VIEW PLAN	PAGE 4
	MODEL KTU1410	DRAWN BY J. CHAMPION		DATE 03/08/05		