


INFORMATION ONLY

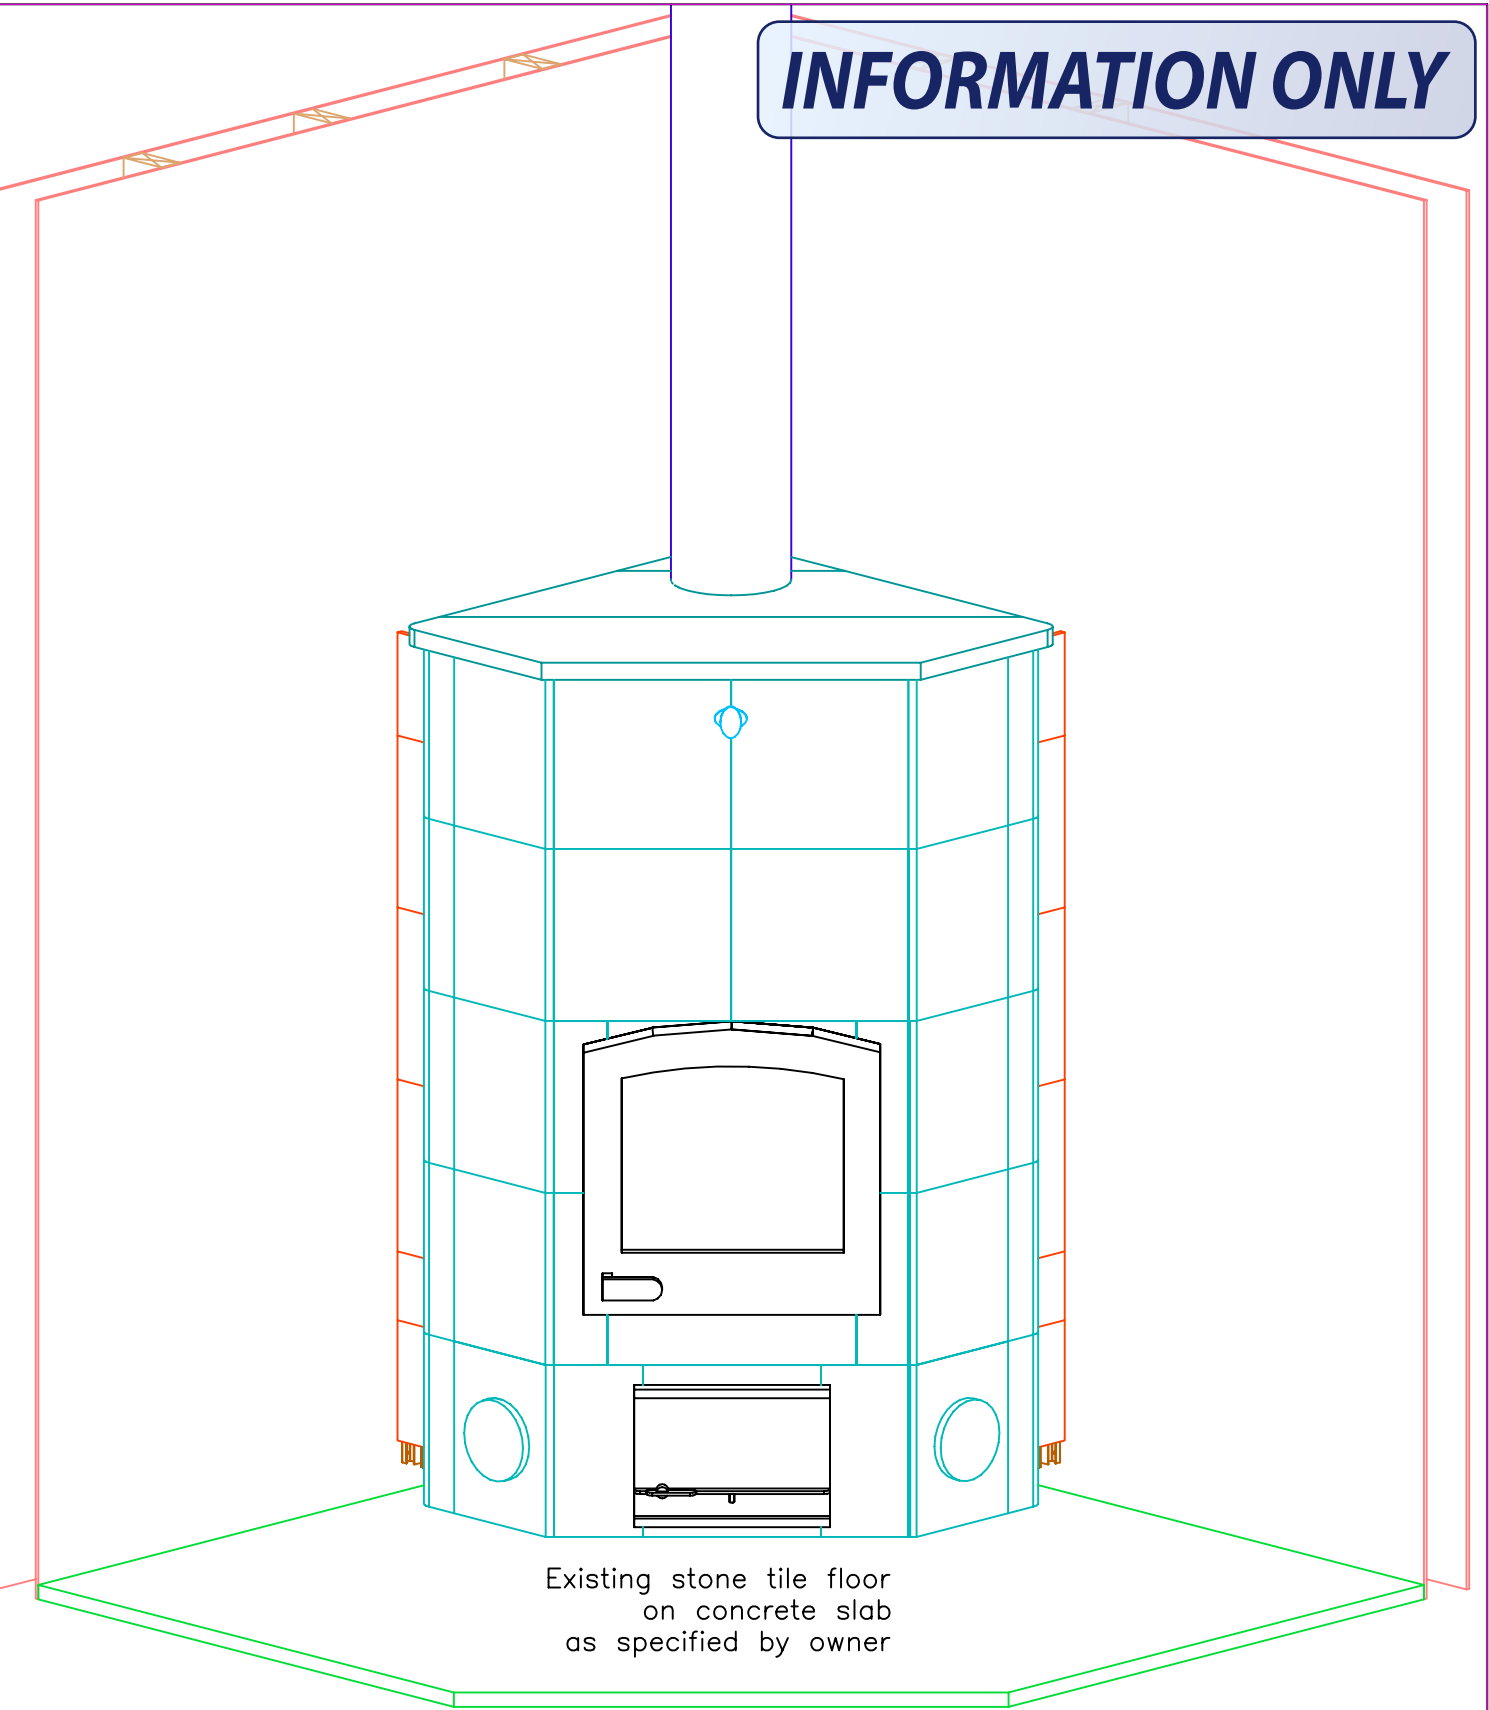

Existing stone tile floor
on concrete slab
as specified by owner

FRONT VIEW

INFORMATION ONLY

6" I.D./8" O.D. Double Wall
Stainless Steel Flue Pipe
by others.

Damper
Control

1530mm [60.2in]

Existing stone tile floor
on concrete slab
as specified by owner



MID-ATLANTIC MASONRY HEAT
1229 Harris Street Suite 1
Charlottesville, VA 22903
(434)979-9709 Fax 434-979-6416

PROJECT
KOBERG
MODEL
KTU1410

CONTRACT
DRAWN BY
D.P.BYRAM


VIEW
FRONT
DATE
12/09/03

PAGE

2

SIDE VIEW

INFORMATION ONLY

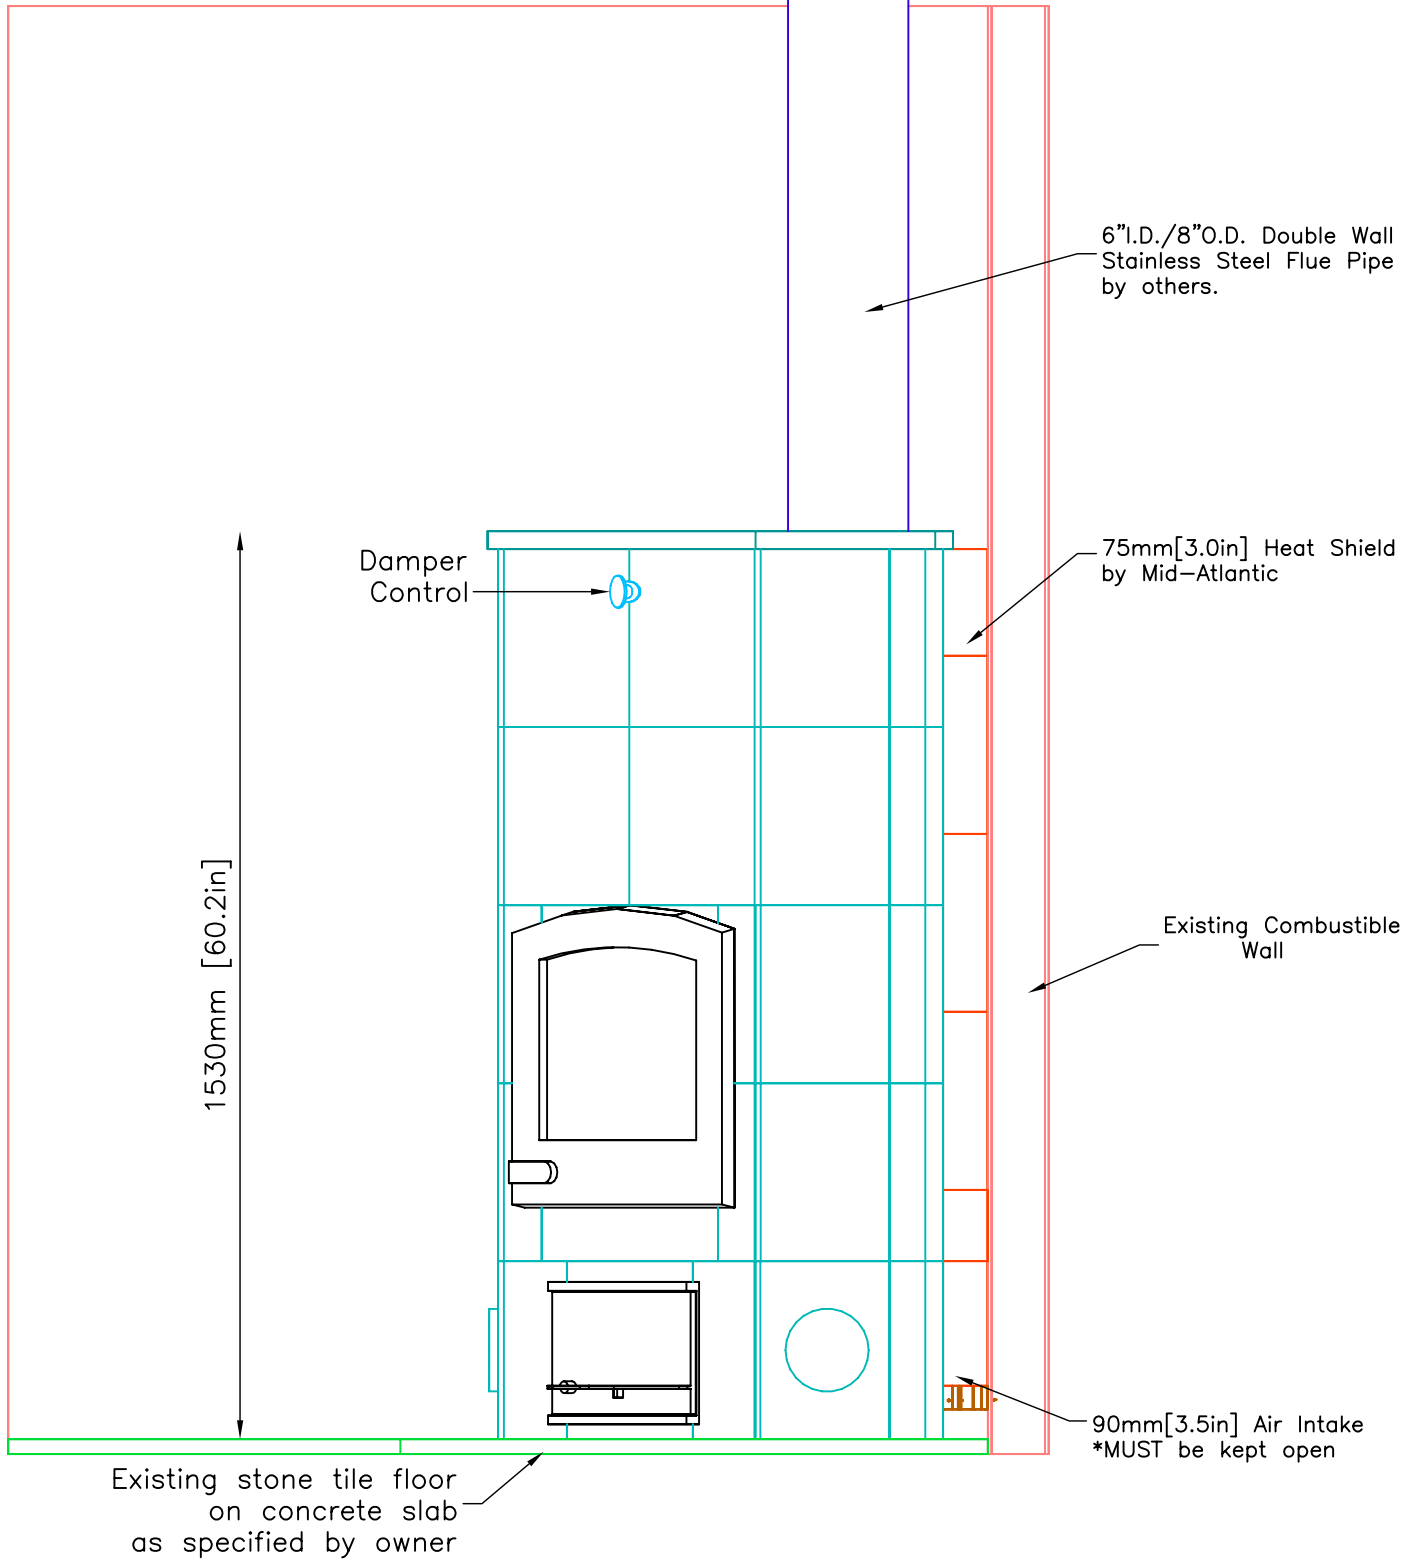



MID-ATLANTIC MASONRY HEAT
1229 Harris Street Suite 1
Charlottesville, VA 22903
(434)979-9709 Fax 434-979-6416

PROJECT KOBERG
MODEL KTU1410

CONTRACT
DRAWN BY D.P. BYRAM

VIEW SIDE
DATE 12/09/03

PAGE 3

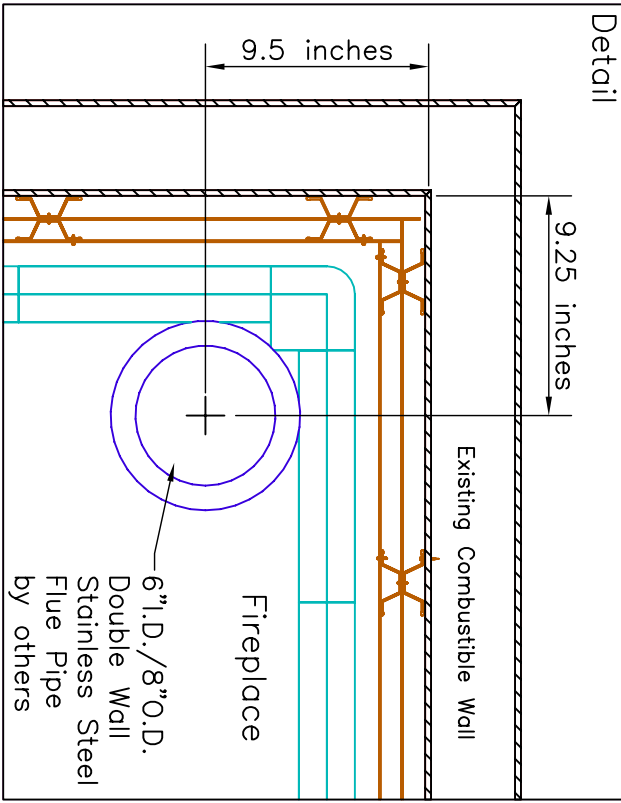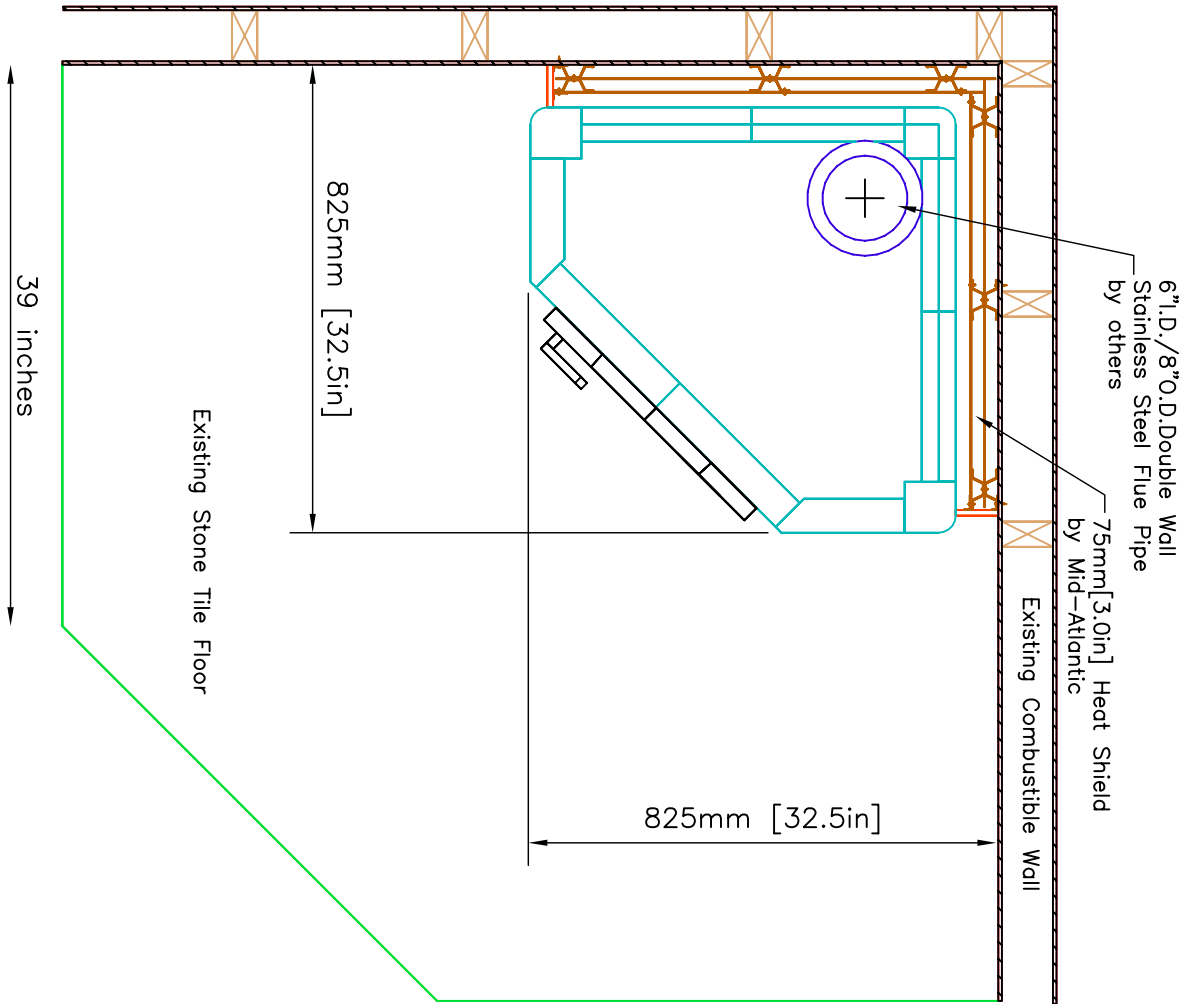

INFORMATION ONLY

	MID-ATLANTIC MASONRY HEAT 1229 Harris Street Suite 1 Charlottesville, VA 22903 (434)979-9709 Fax 434-979-6416	PROJECT	CONTRACT	VIEW	PAGE
		KOBERG	DRAWN BY D.P.BYRAM	PLAN DATE 12/09/03	4
		MODEL			
		KTU1410			