



INFORMATION ONLY

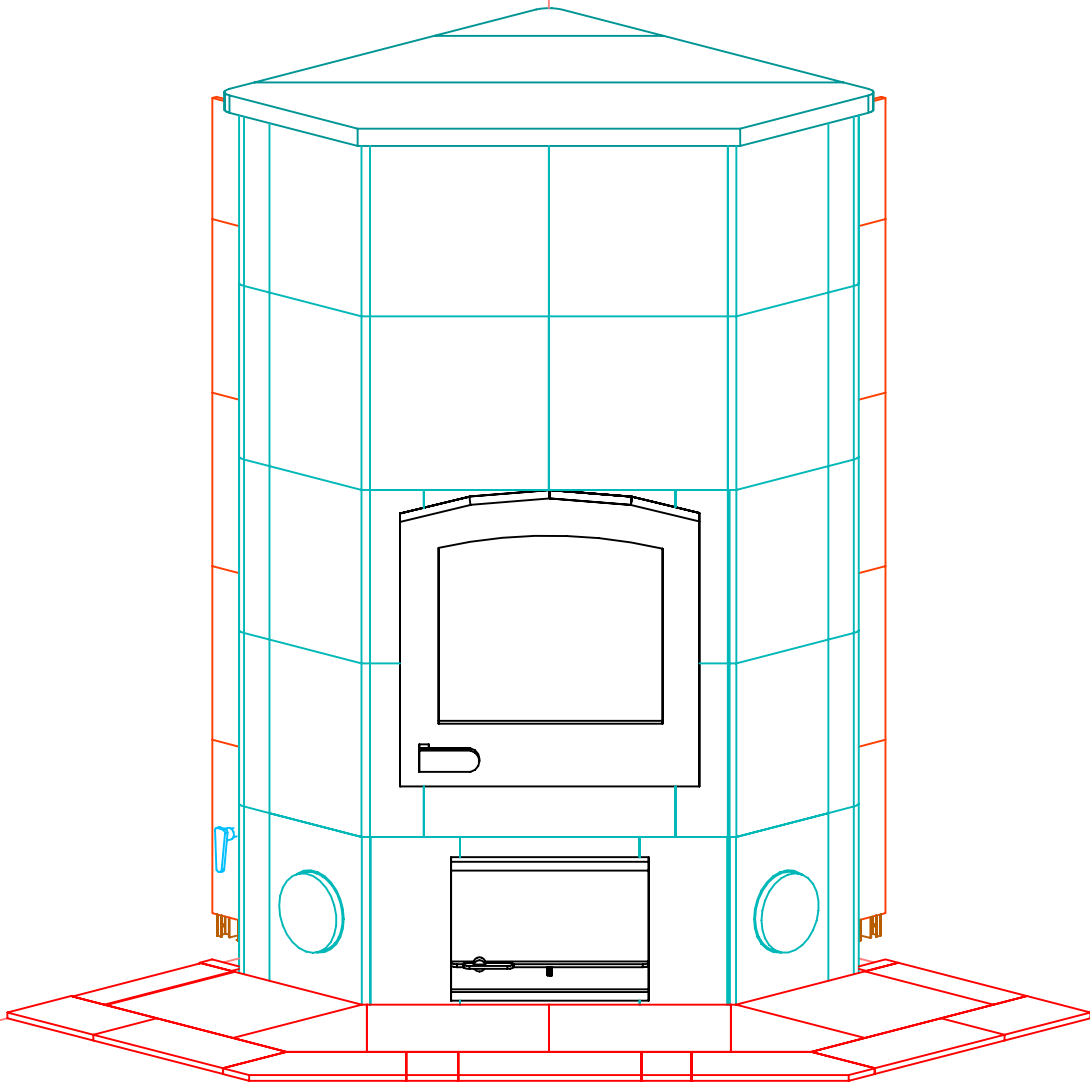


NOTE: Hearth Tiles CUT AND INSTALLED by others

TULIKIVI 	MID-ATLANTIC MASONRY HEAT 1229 Harris Street Suite 1 Charlottesville, VA 22903 (434)979-9709 Fax 434-979-6416	PROJECT KOTTMEIER	CONTRACT	VIEW PERSPECTIVE	PAGE 1
		MODEL KTU1410	DRAWN BY D.P.BYRAM	DATE 8/27/03	


FRONT VIEW

INFORMATION ONLY

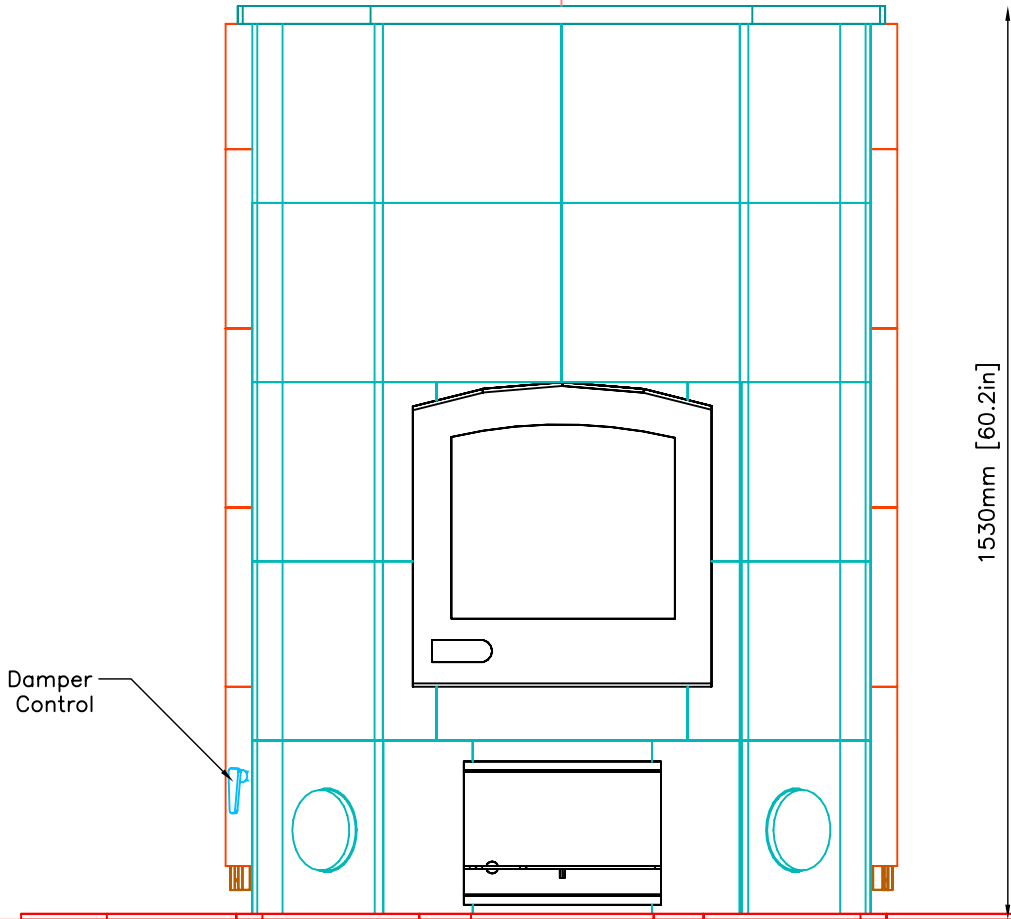


SIDE VIEW

INFORMATION ONLY

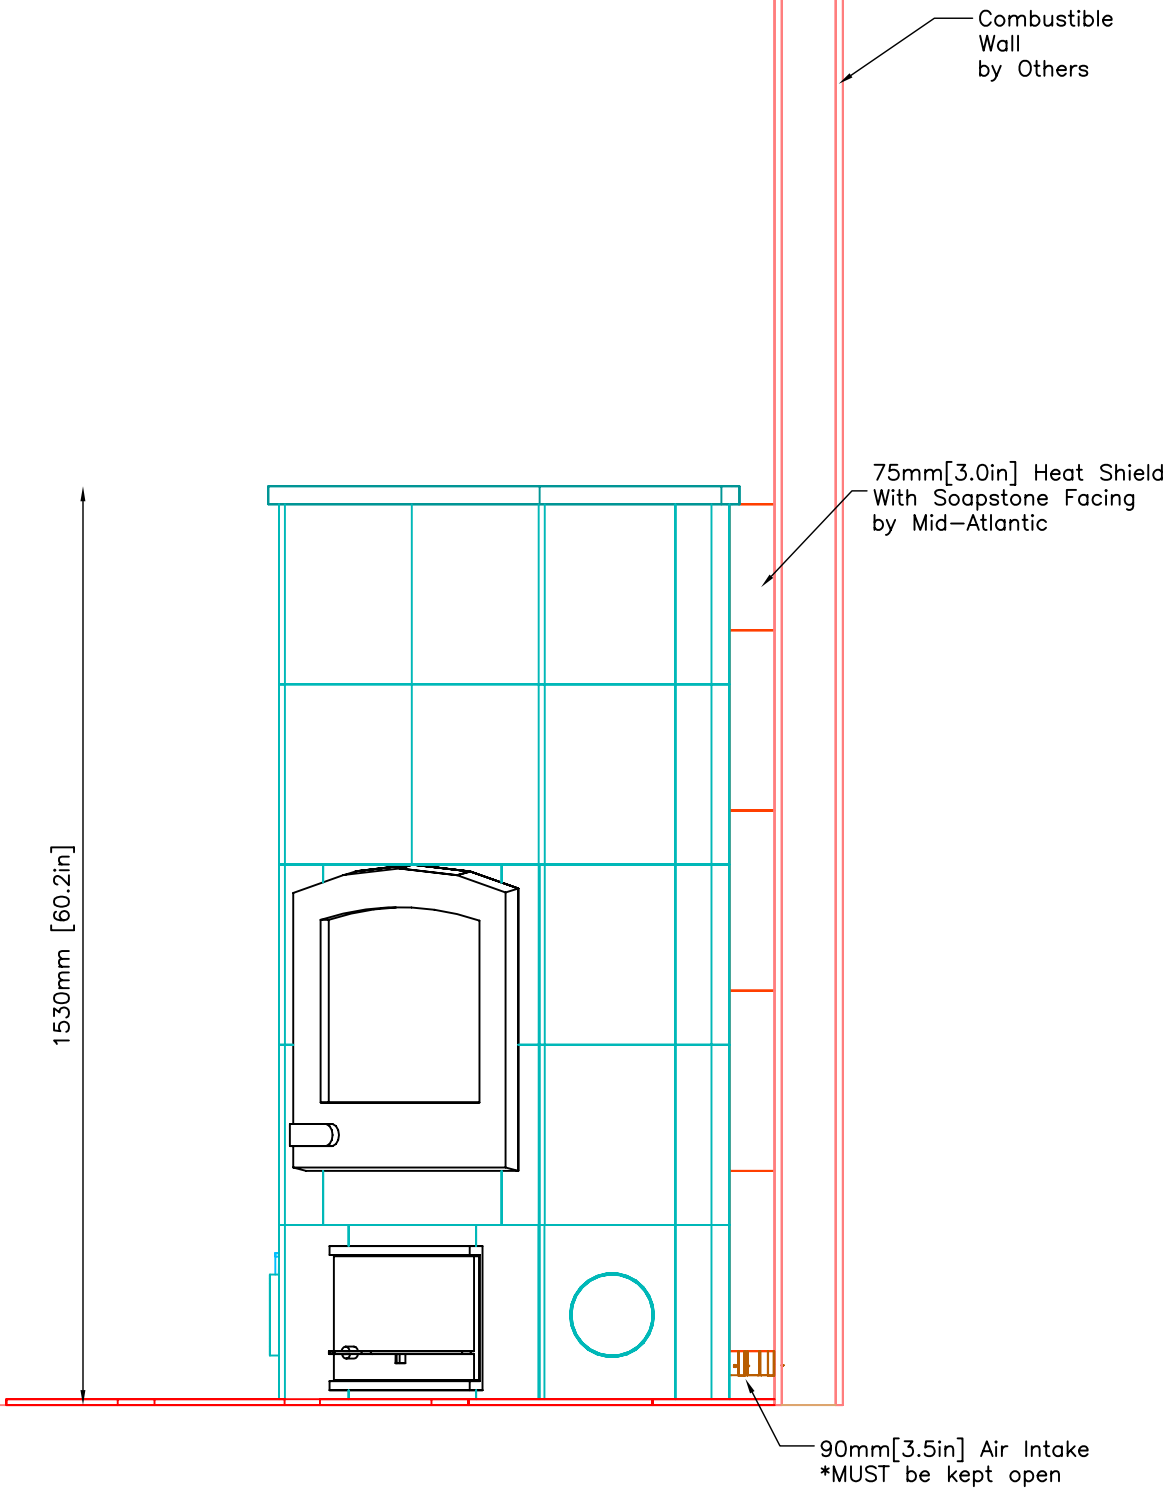

PLAN VIEW

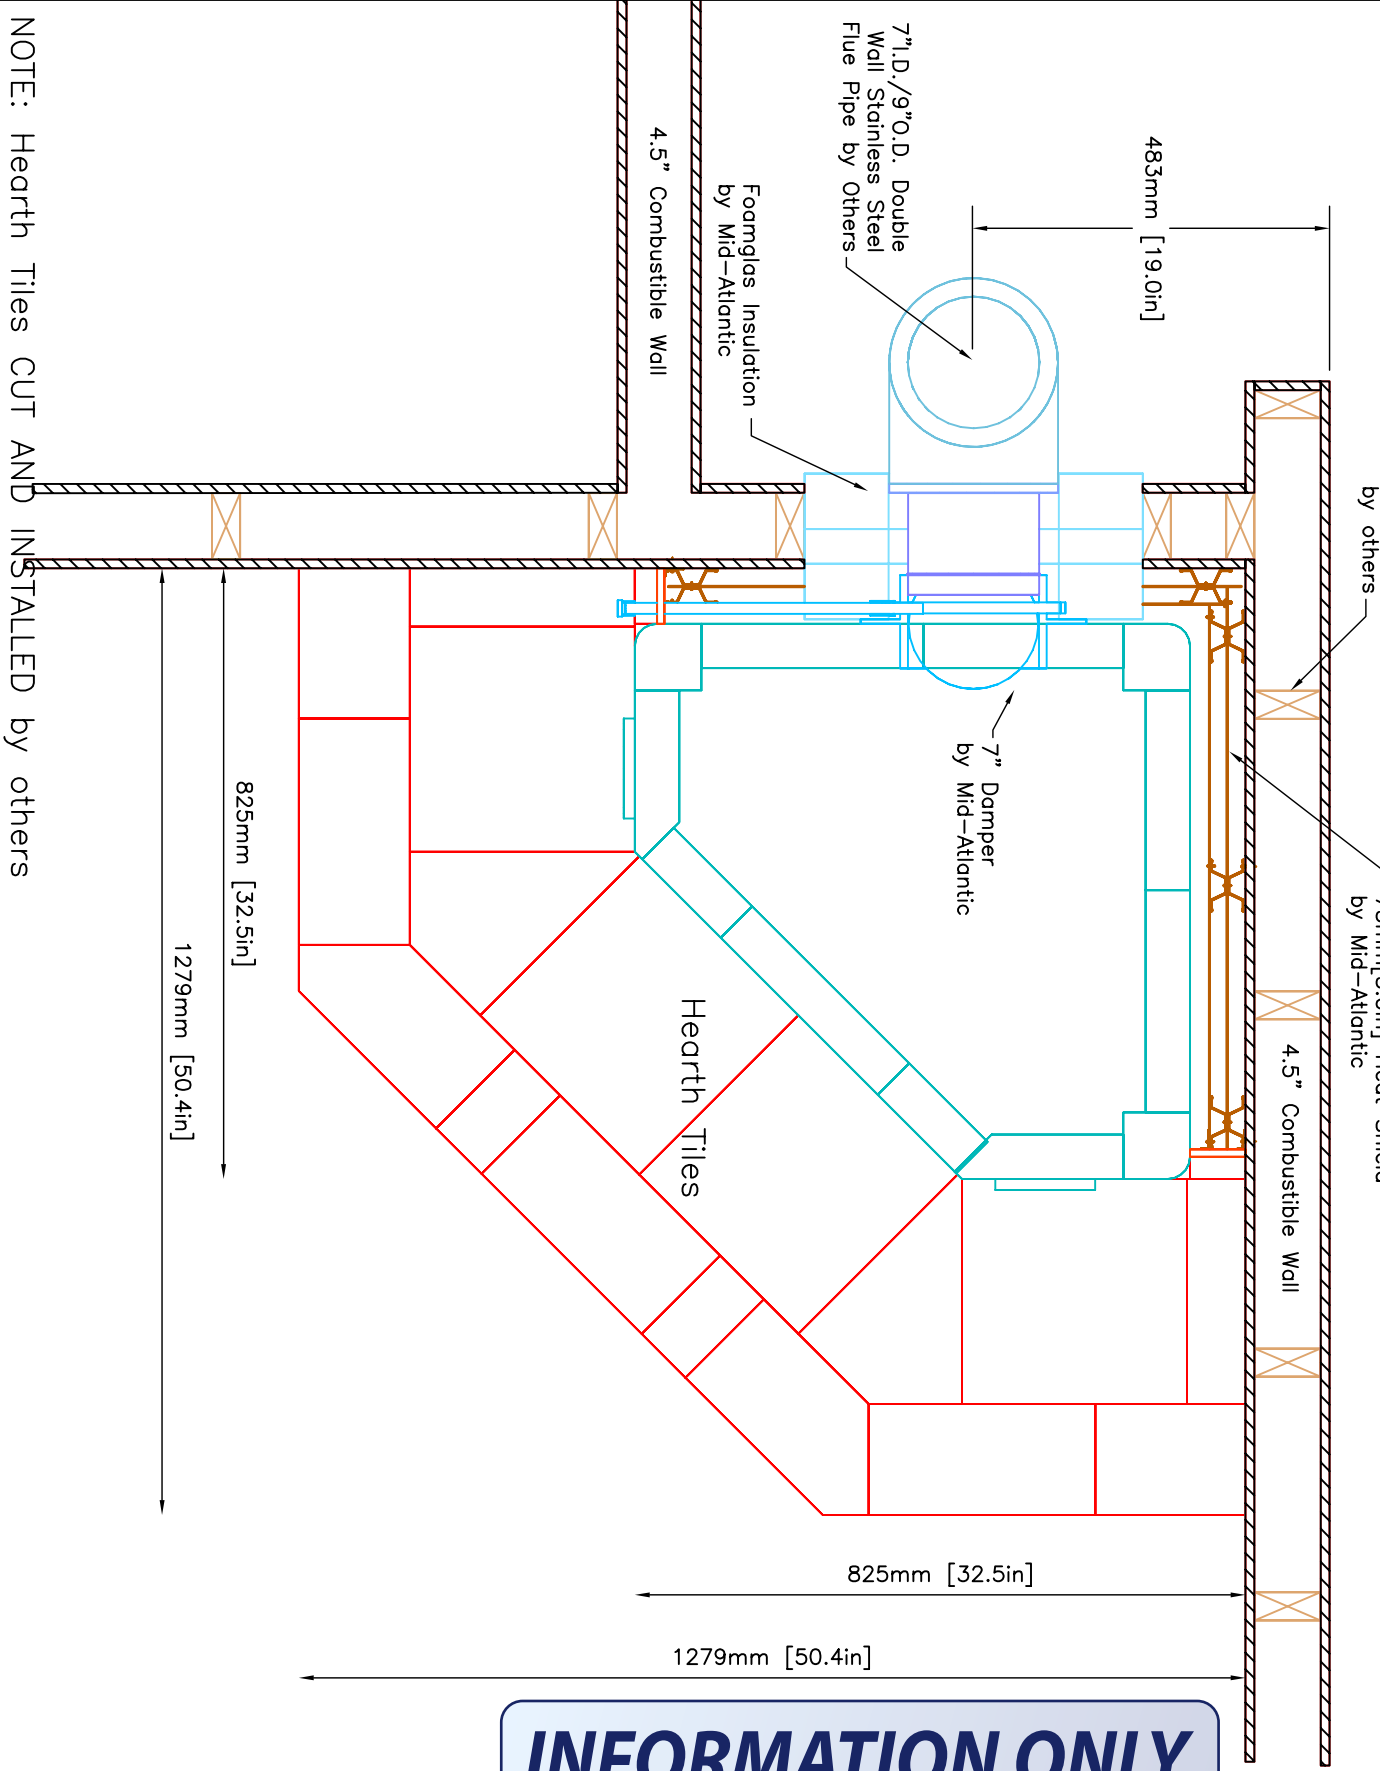

NOTE: Hearth Tiles CUT AND INSTALLED by others

INFORMATION ONLY



MID-ATLANTIC MASONRY HEAT
 1229 Harris Street Suite 1
 Charlottesville, VA 22903
 (434)979-9709 Fax 434-979-6416

PROJECT
 KOTTMEIER
 MODEL
 KTU1410

CONTRACT
 DRAWN BY
 D.P.BYRAM

VIEW
 PLAN
 DATE
 8/27/03

PAGE
 4