



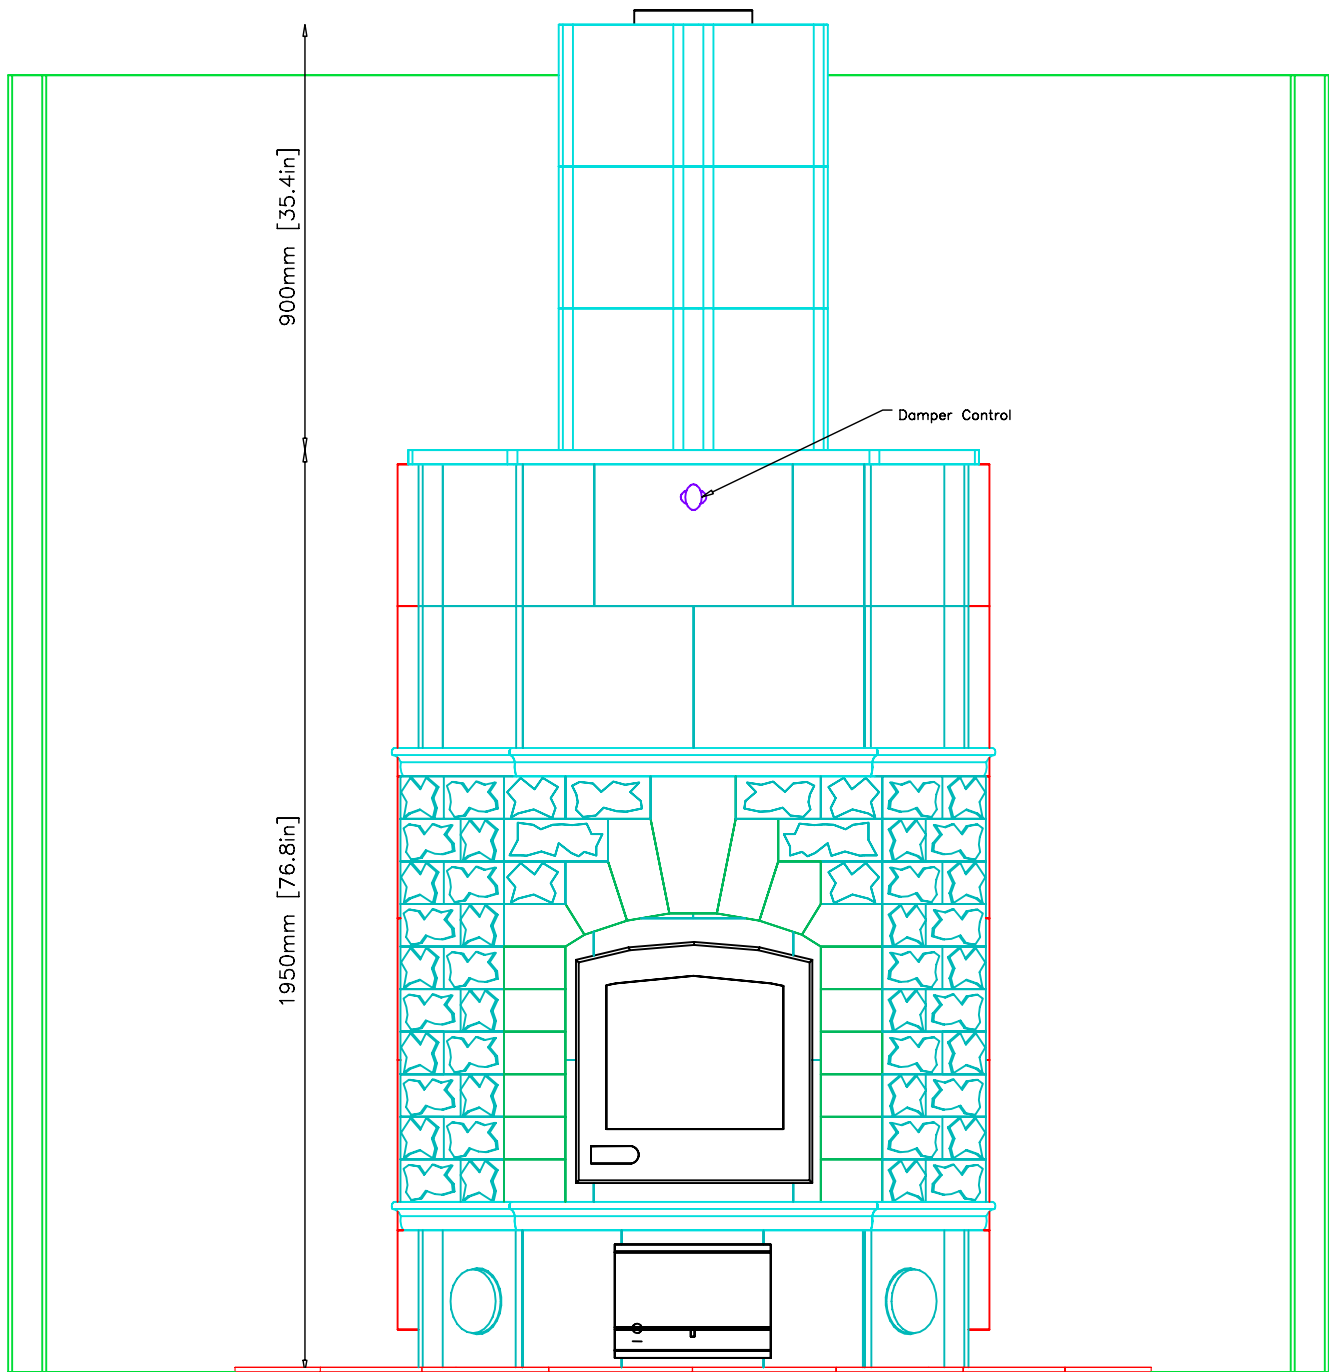
**INFORMATION ONLY**

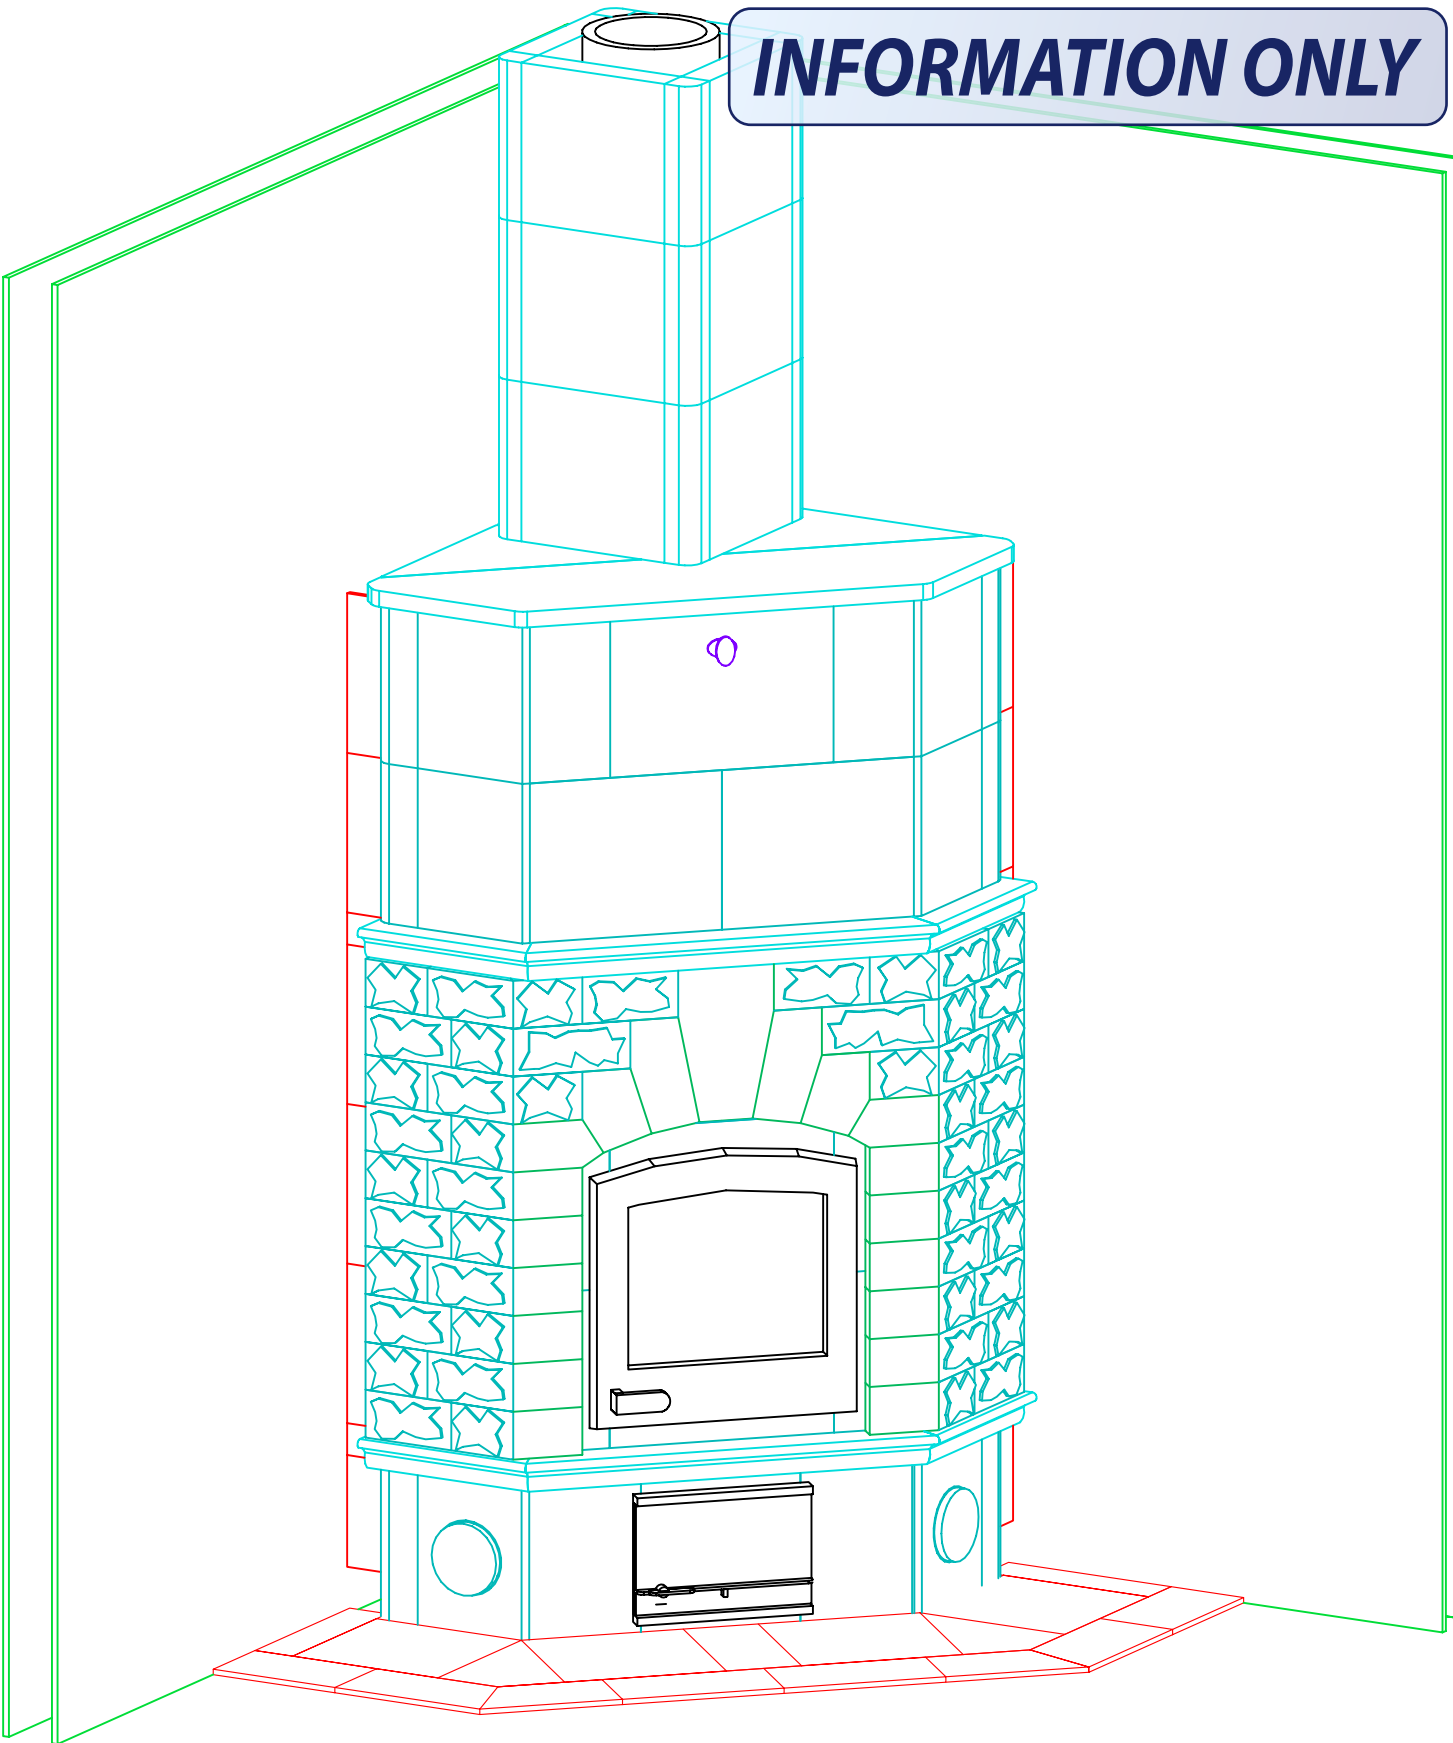


NOTE: HEARTH TILES CUT AND INSTALLED BY OTHERS

<b>TULIKIVI</b> 	MID-ATLANTIC MASONRY HEAT McIntire Business Park Charlottesville, VA 22903 (434)979-9709 Fax 434-979-6416	PROJECT	HELMs	CONTRACT	VIEW	ISOMETRIC	PAGE 1
		MODEL	KTU2100L	DRAWN BY	D.POWLEY	DATE	

# INFORMATION ONLY




# INFORMATION ONLY

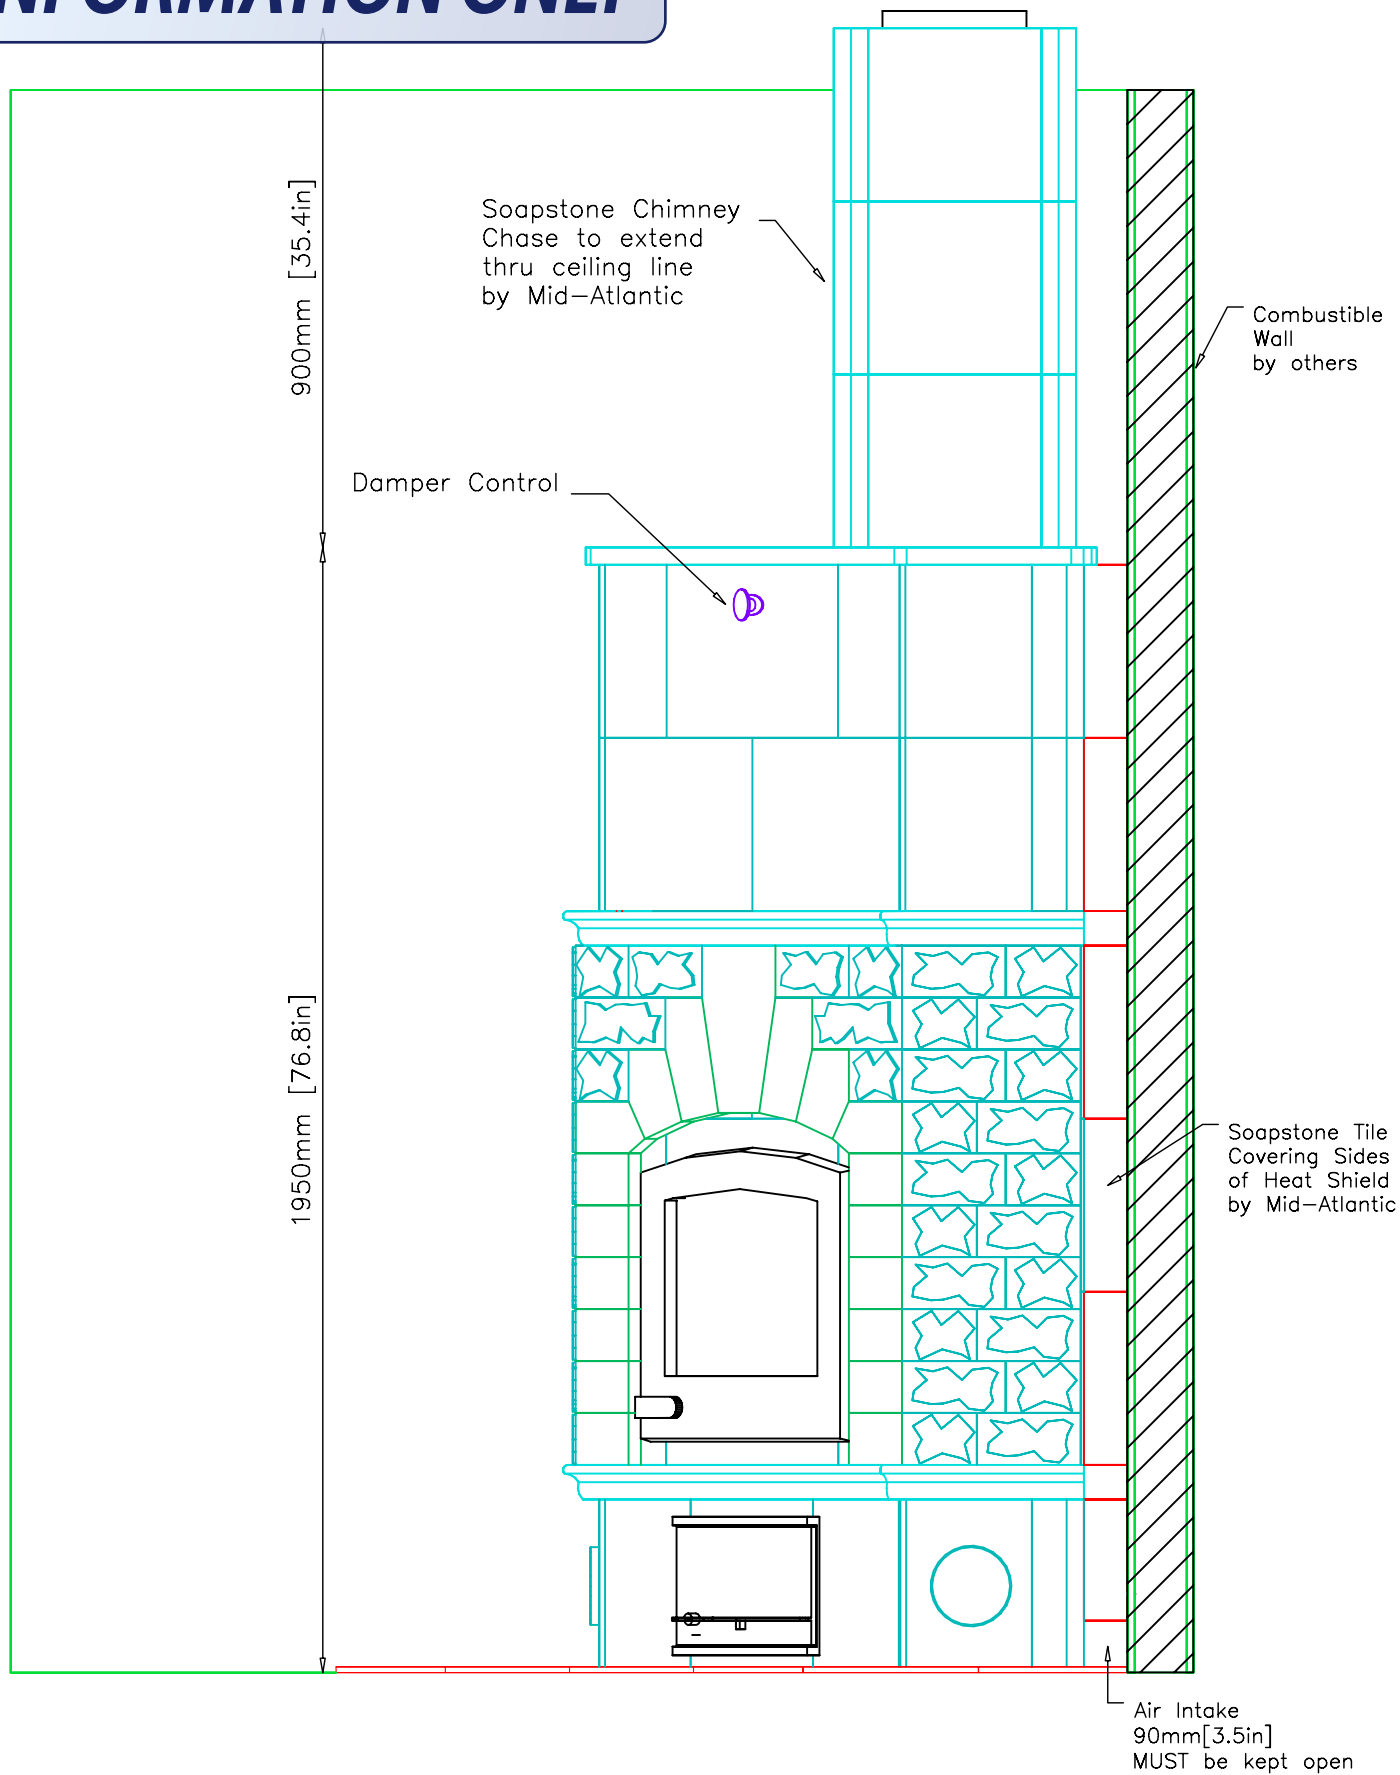

# INFORMATION ONLY

Plan View

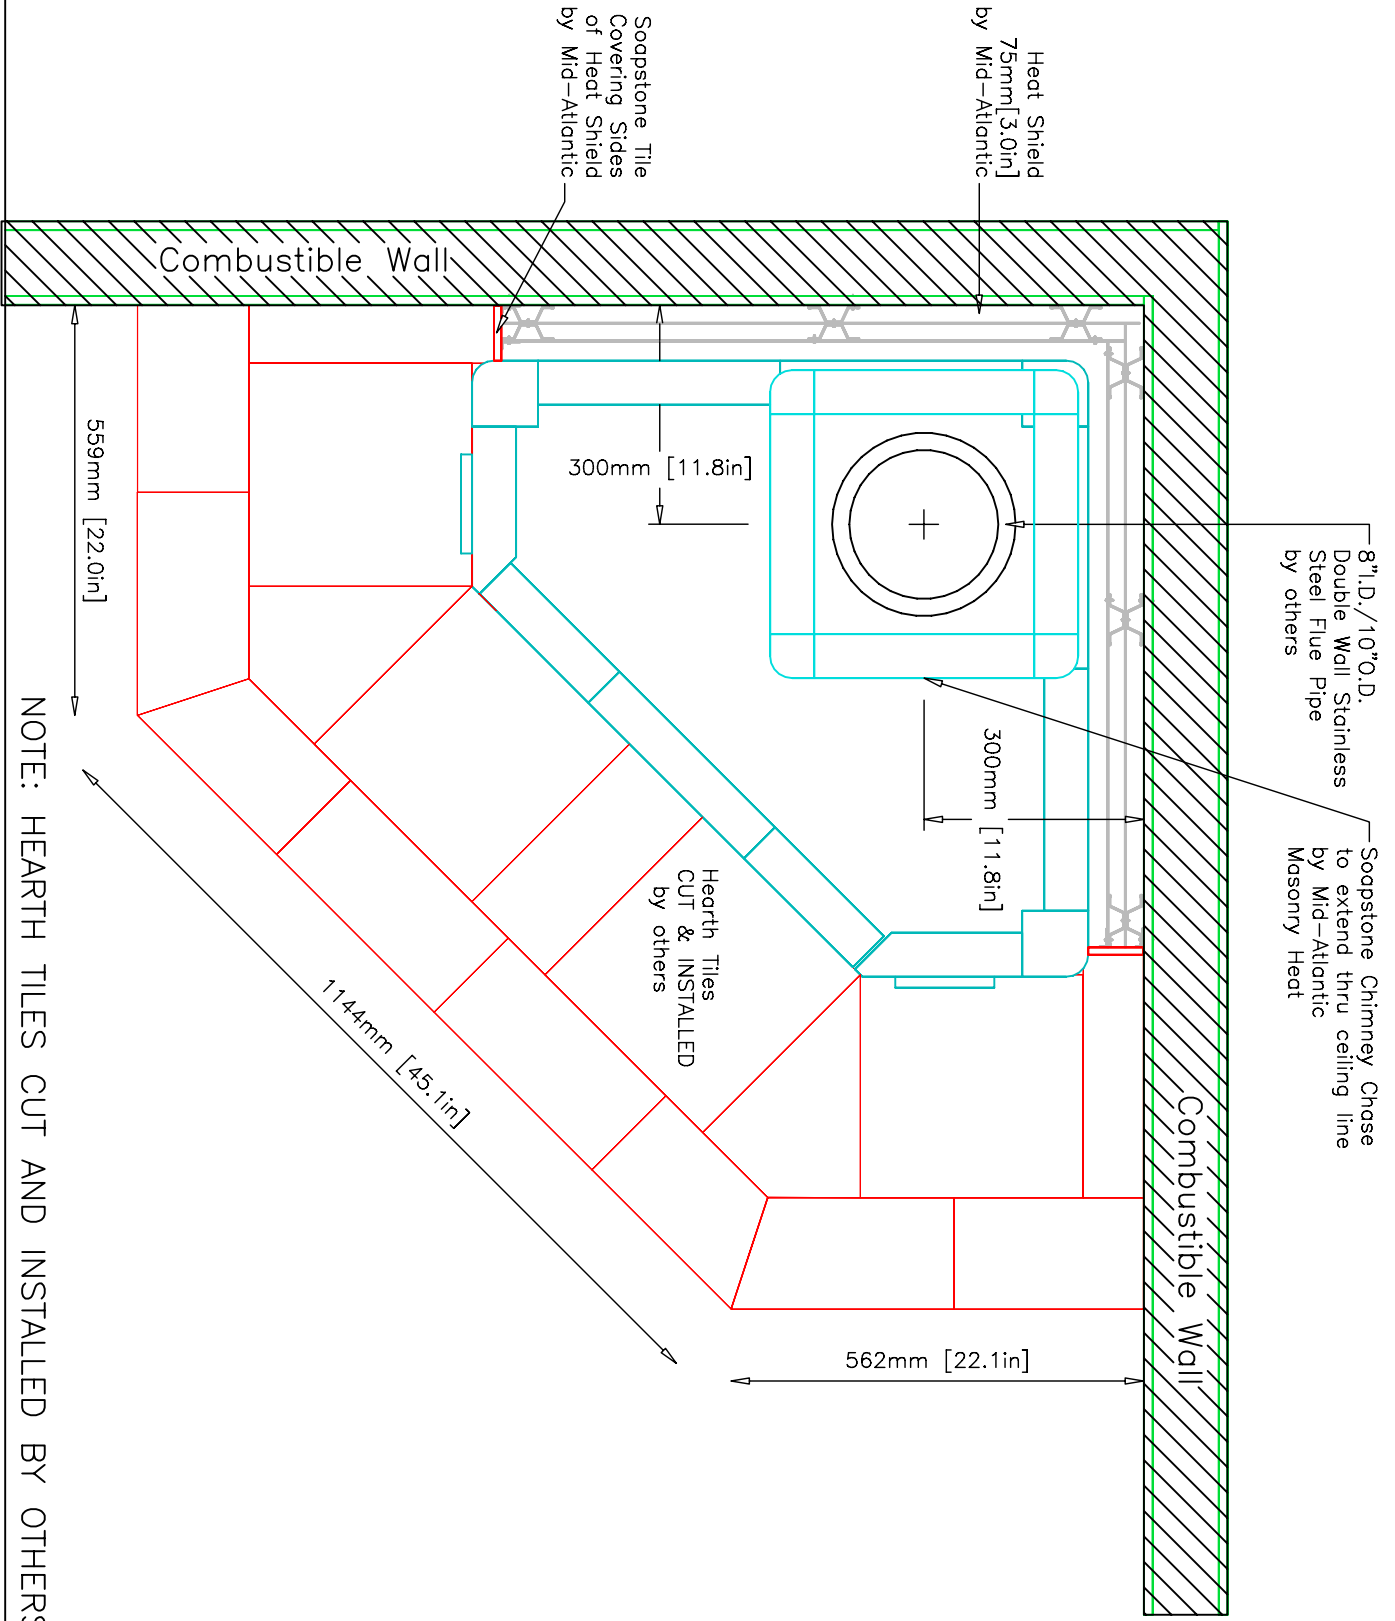

NOTE: HEARTH TILES CUT AND INSTALLED BY OTHERS



MID-ATLANTIC MASONRY HEAT  
 McIntire Business Park  
 Charlottesville, VA 22903  
 (434)979-9709 Fax 434-979-6416

PROJECT HELMS  
 MODEL KTU2100L

CONTRACT  
 DRAWN BY D.POWLEY

VIEW PLAN  
 DATE 4/30/02

PAGE


4

# CAPPING SLAB

**INFORMATION ONLY**

Recommended Dimensions:  
 Entire Hearth Area— 22x45x54

Minimum Dimensions:  
 2" from Base of Unit— 16x31x38

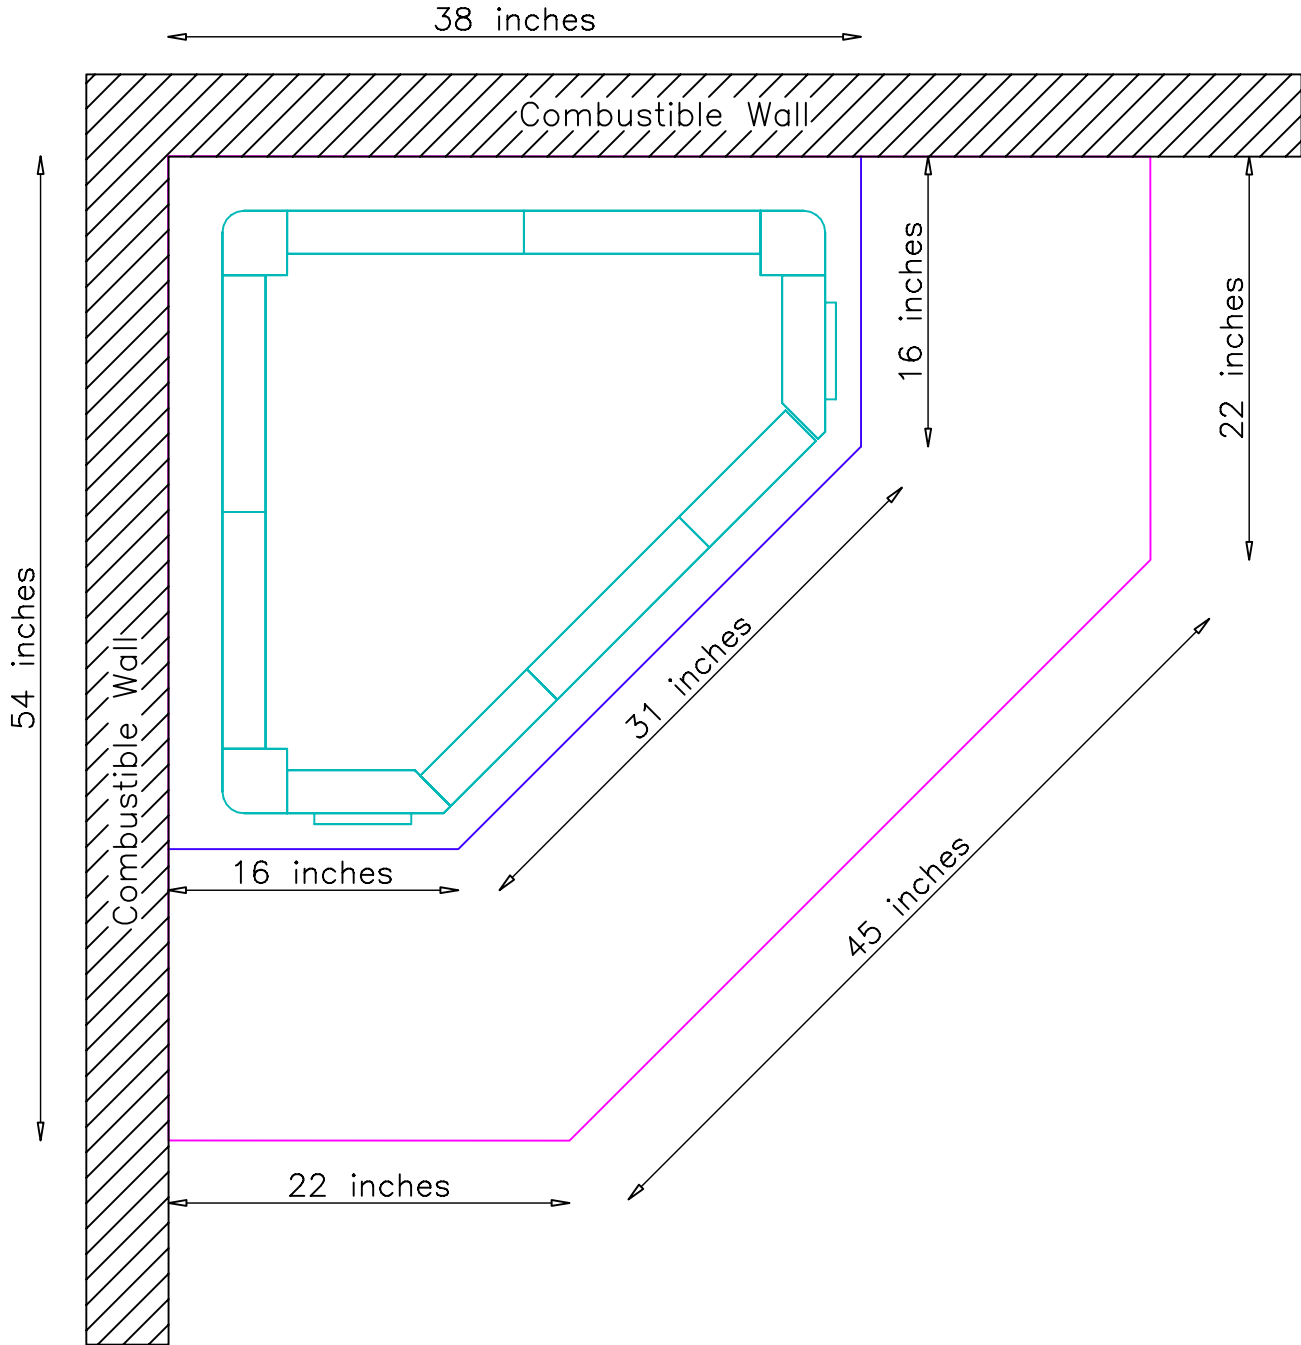

NOTE:  
 TOP OF CAPPING SLAB TO BE LEVEL AND FLUSH WITH SUB-FLOOR  
 Tolerances: +/- 1/8" No addition cost to adjust slab  
 +/- 1/4" \$150.00-\$200.00 additional cost to adjust slab  
 +/- 1/2" \$500.00 additional cost to adjust slab

UNIT WEIGHT: Approx 4800lbs.  
 Contractor is responsible for engineering capping slab to support weight of fireplace.



MID-ATLANTIC MASONRY HEAT  
 McIntire Business Park  
 Charlottesville, VA 22903  
 (434)979-9709 Fax 434-979-6416

PROJECT HELMS  
 MODEL KTU2100L

CONTRACT  
 DRAWN BY D.POWLEY

VIEW SUPPORT  
 DATE 4/30/02

PAGE 5