


Revision: 1 Date: 11/25/03 By: DPB

Revision: 2 Date: 1/21/04 By: DPB

# INFORMATION ONLY

Option 1: 1/2 Course Under Mantel

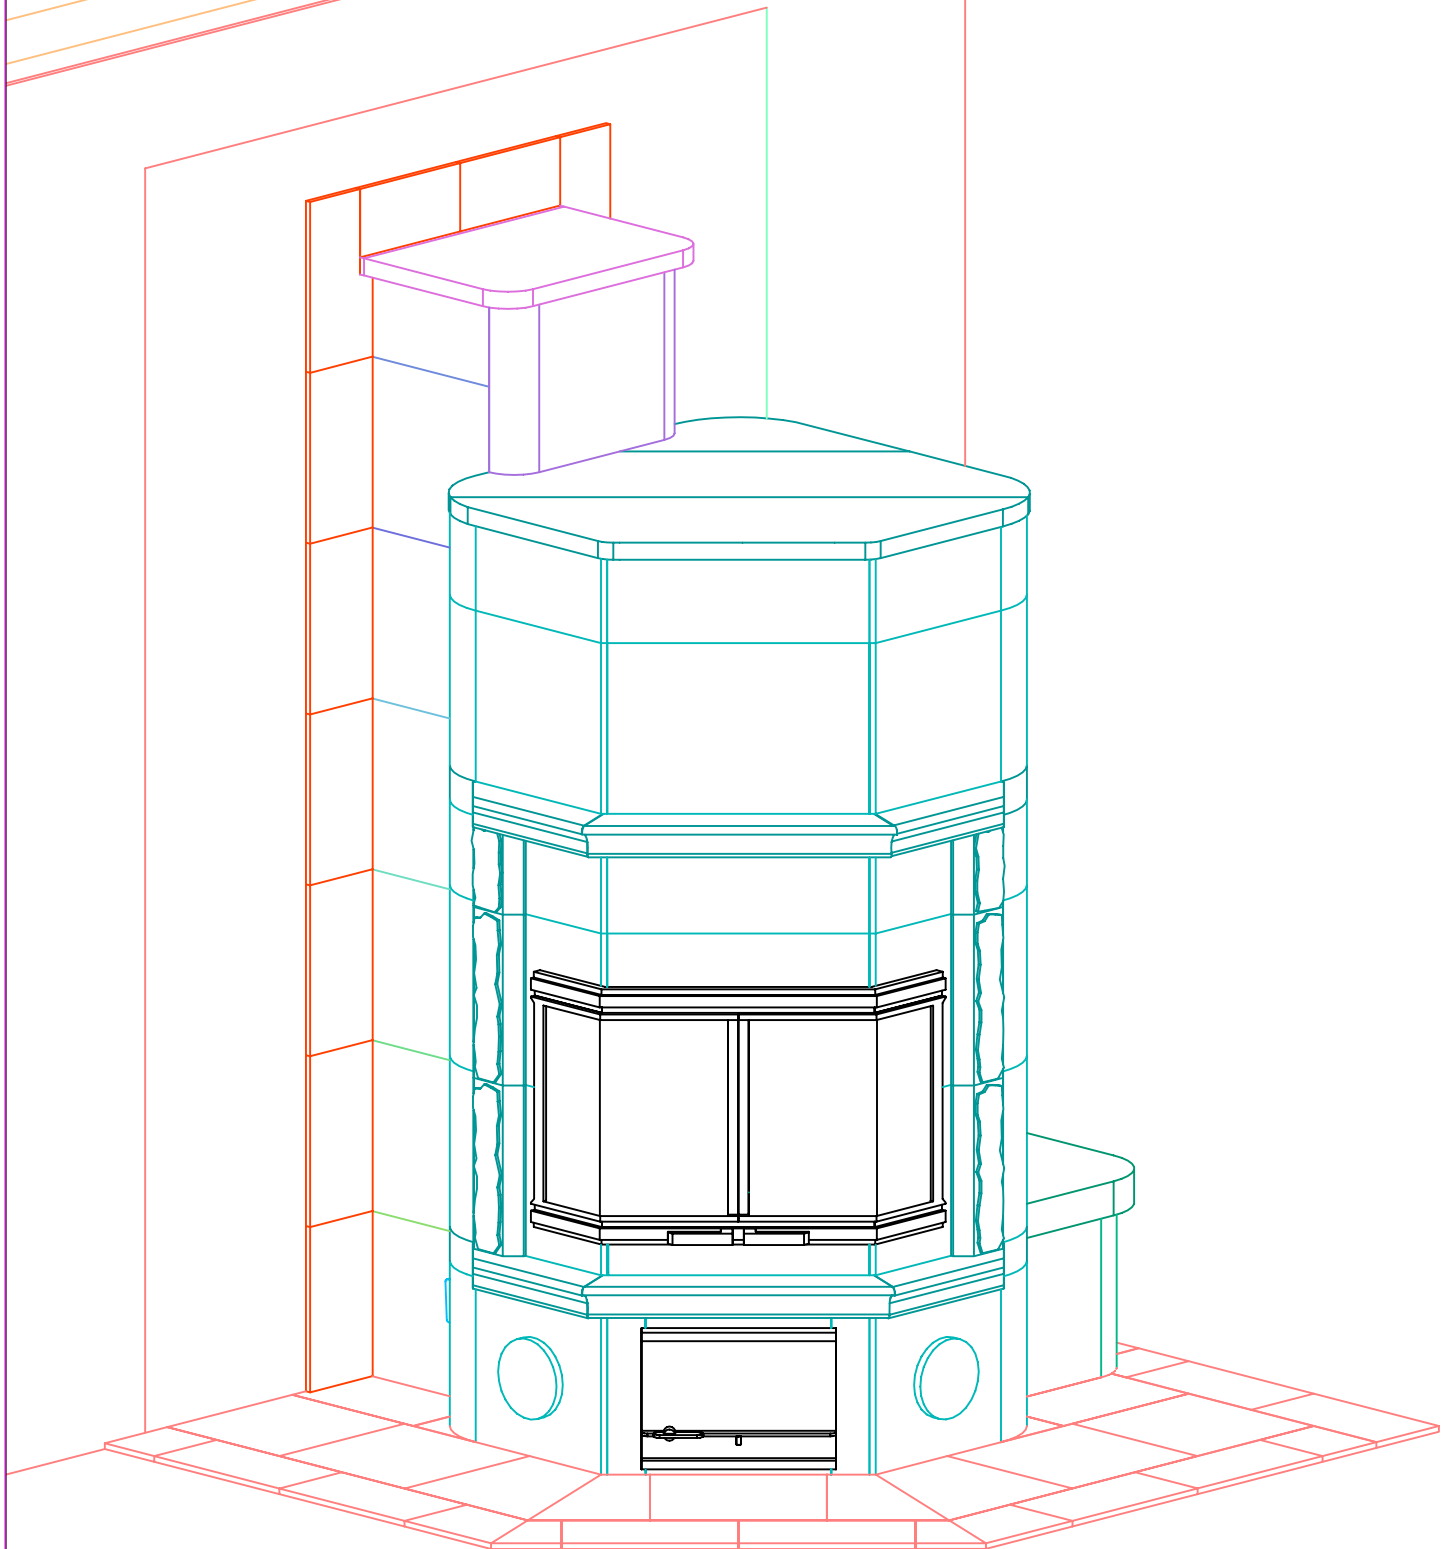

NOTE: Hearth & Wall Tiles CUT AND INSTALLED by others



MID-ATLANTIC MASONRY HEAT  
 1229 Harris Street Suite 1  
 Charlottesville, VA 22903  
 (434)979-9709 Fax 434-979-6416

PROJECT LEHMAN  
 MODEL KTU1330

CONTRACT 5517  
 DRAWN BY D.P.BYRAM

VIEW PERSPECTIVE  
 DATE 11/04/03


PAGE 1

Revision: 1 Date: 11/25/03 By: DPB

Revision: 2 Date: 1/21/04 By: DPB

# INFORMATION ONLY

## FRONT VIEW

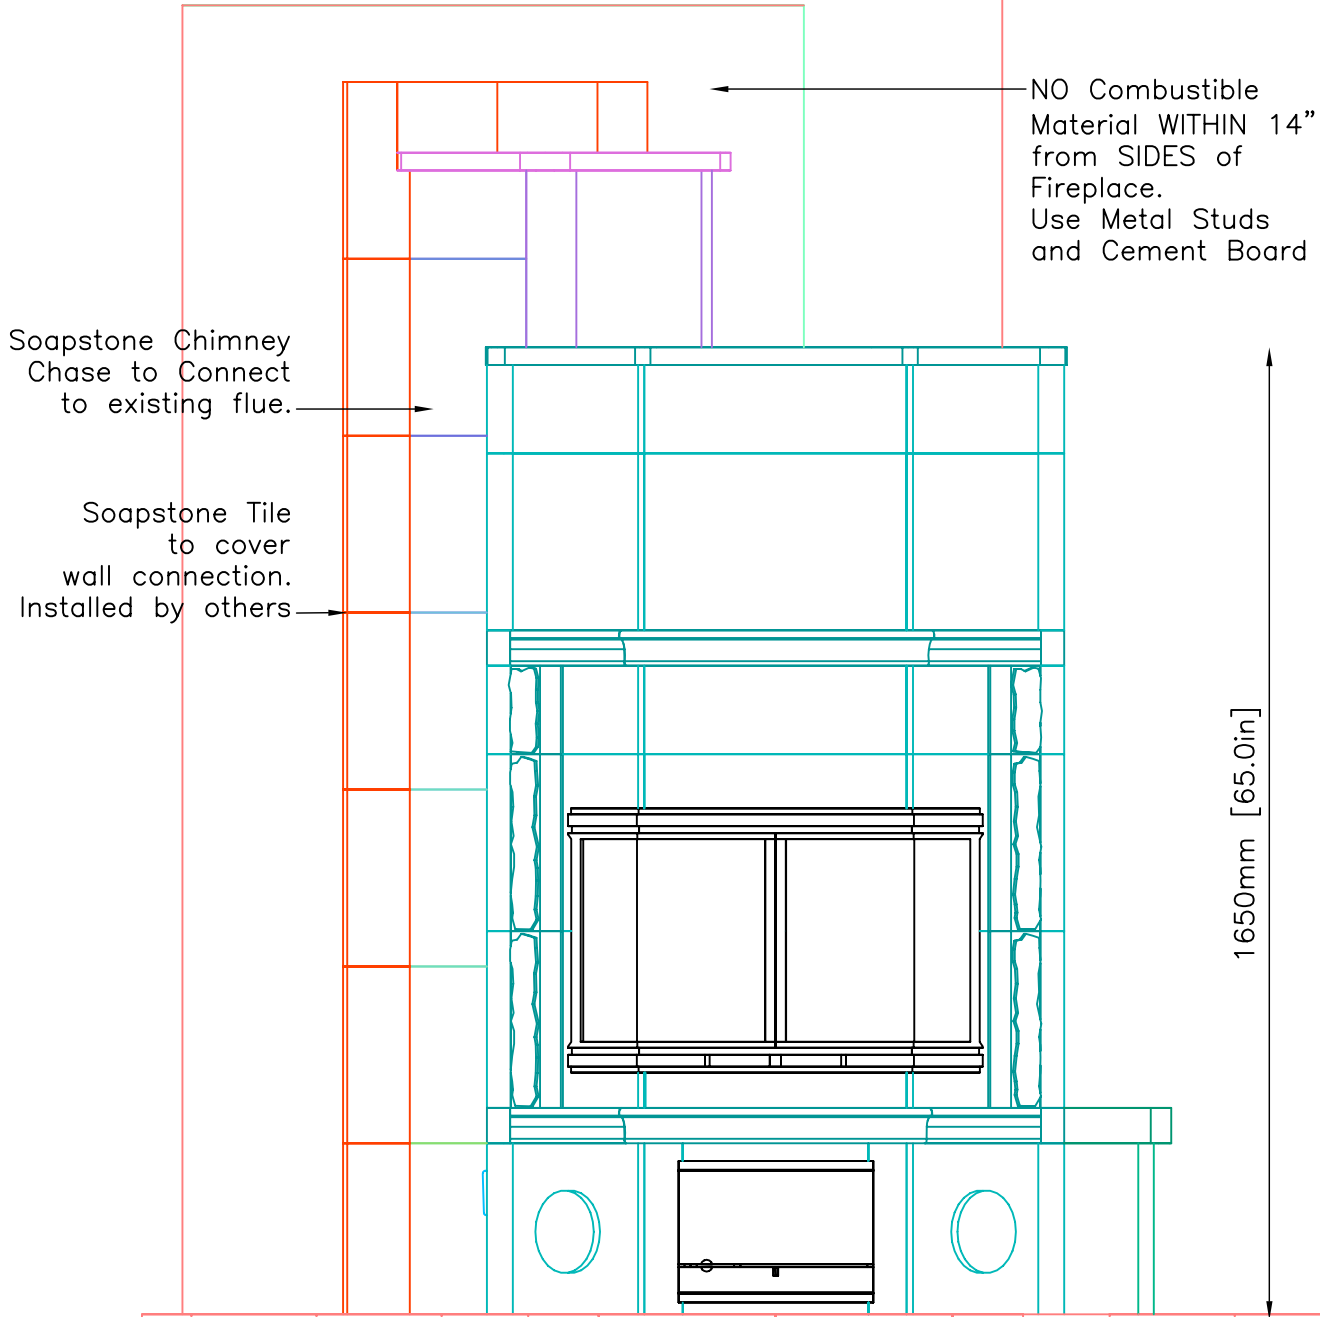

NOTE: Hearth & Wall Tiles CUT AND INSTALLED by others



MID-ATLANTIC MASONRY HEAT  
 1229 Harris Street Suite 1  
 Charlottesville, VA 22903  
 (434)979-9709 Fax 434-979-6416

PROJECT LEHMAN  
 MODEL KTU1330

CONTRACT 5517  
 DRAWN BY D.P.BYRAM

VIEW FRONT  
 DATE 11/04/03


PAGE 2

Revision: 1 Date: 11/25/03 By: DPB

Revision: 2 Date: 1/21/04 By: DPB

# INFORMATION ONLY


## SIDE VIEW

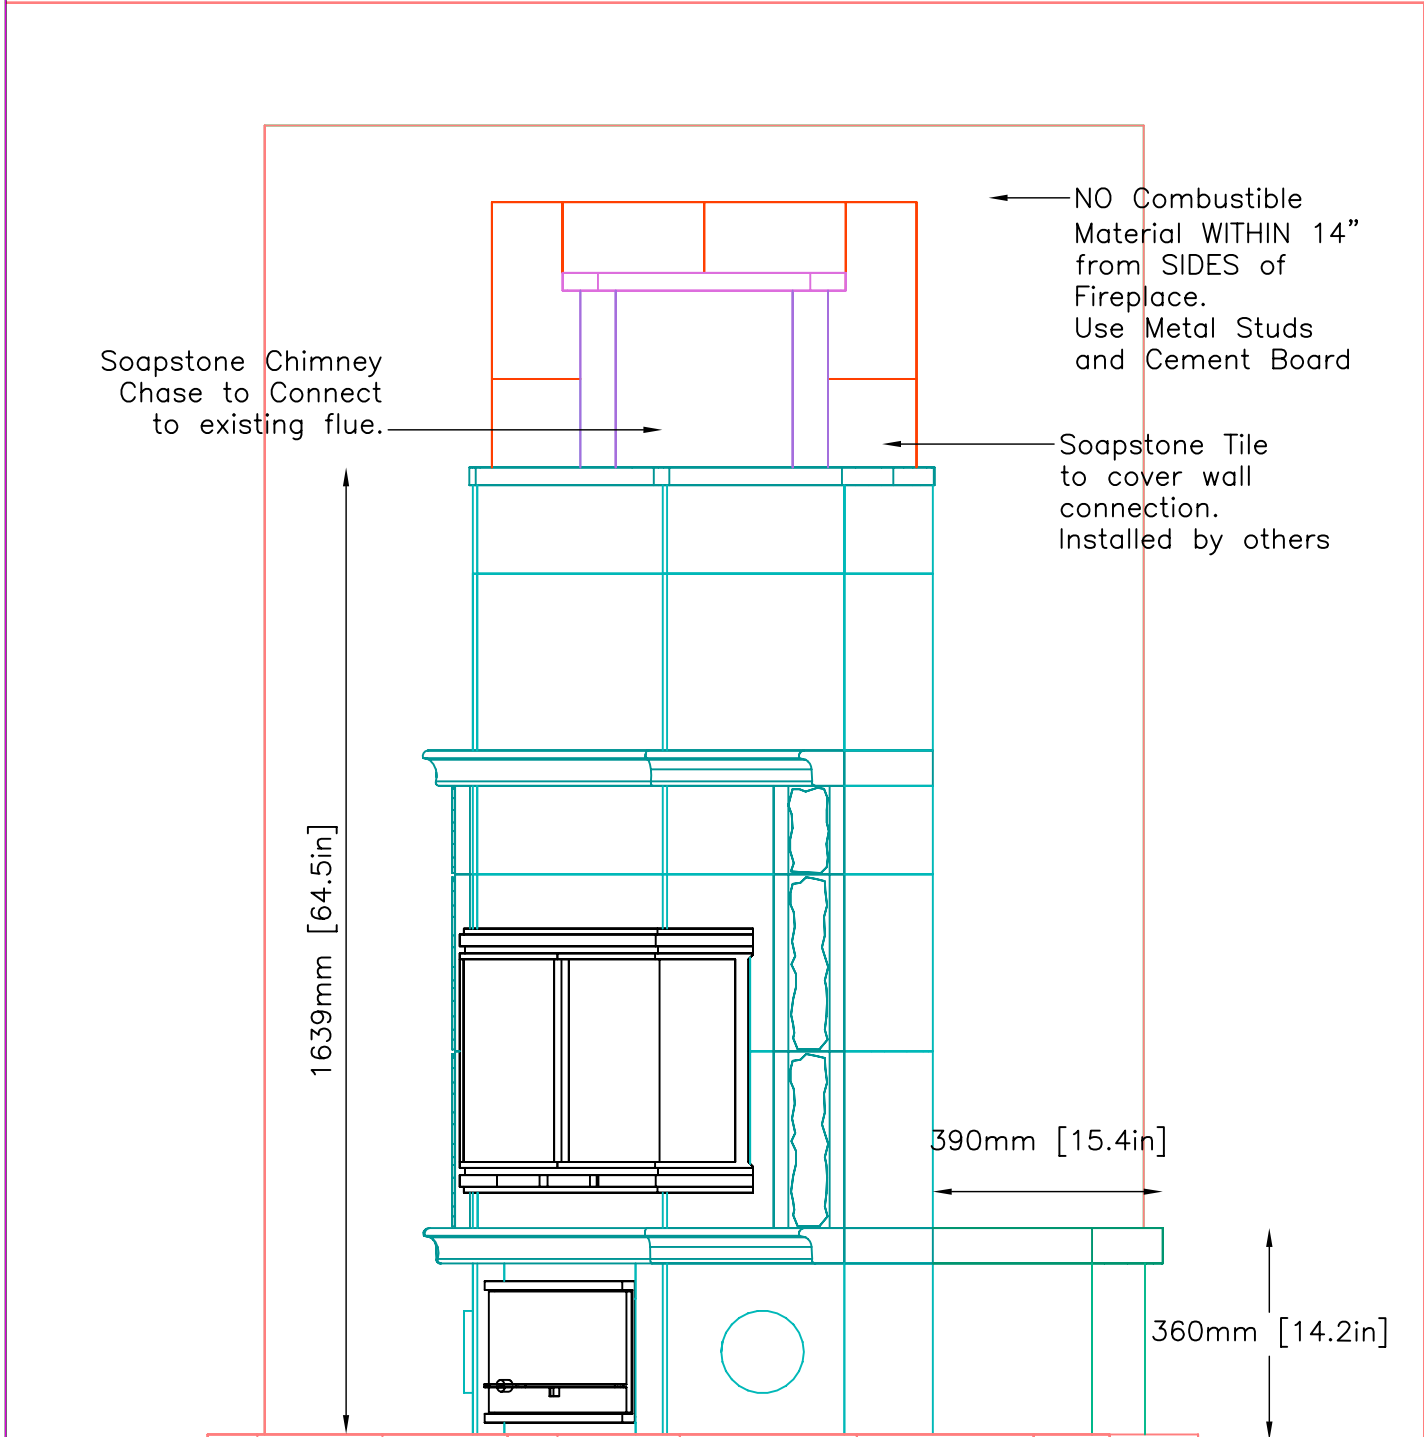

NOTE: Hearth & Wall Tiles CUT AND INSTALLED by others

Revision: 1	Date: 11/25/03	By: DPB
Revision: 2	Date: 1/21/04	By: DPB

PLAN VIEW

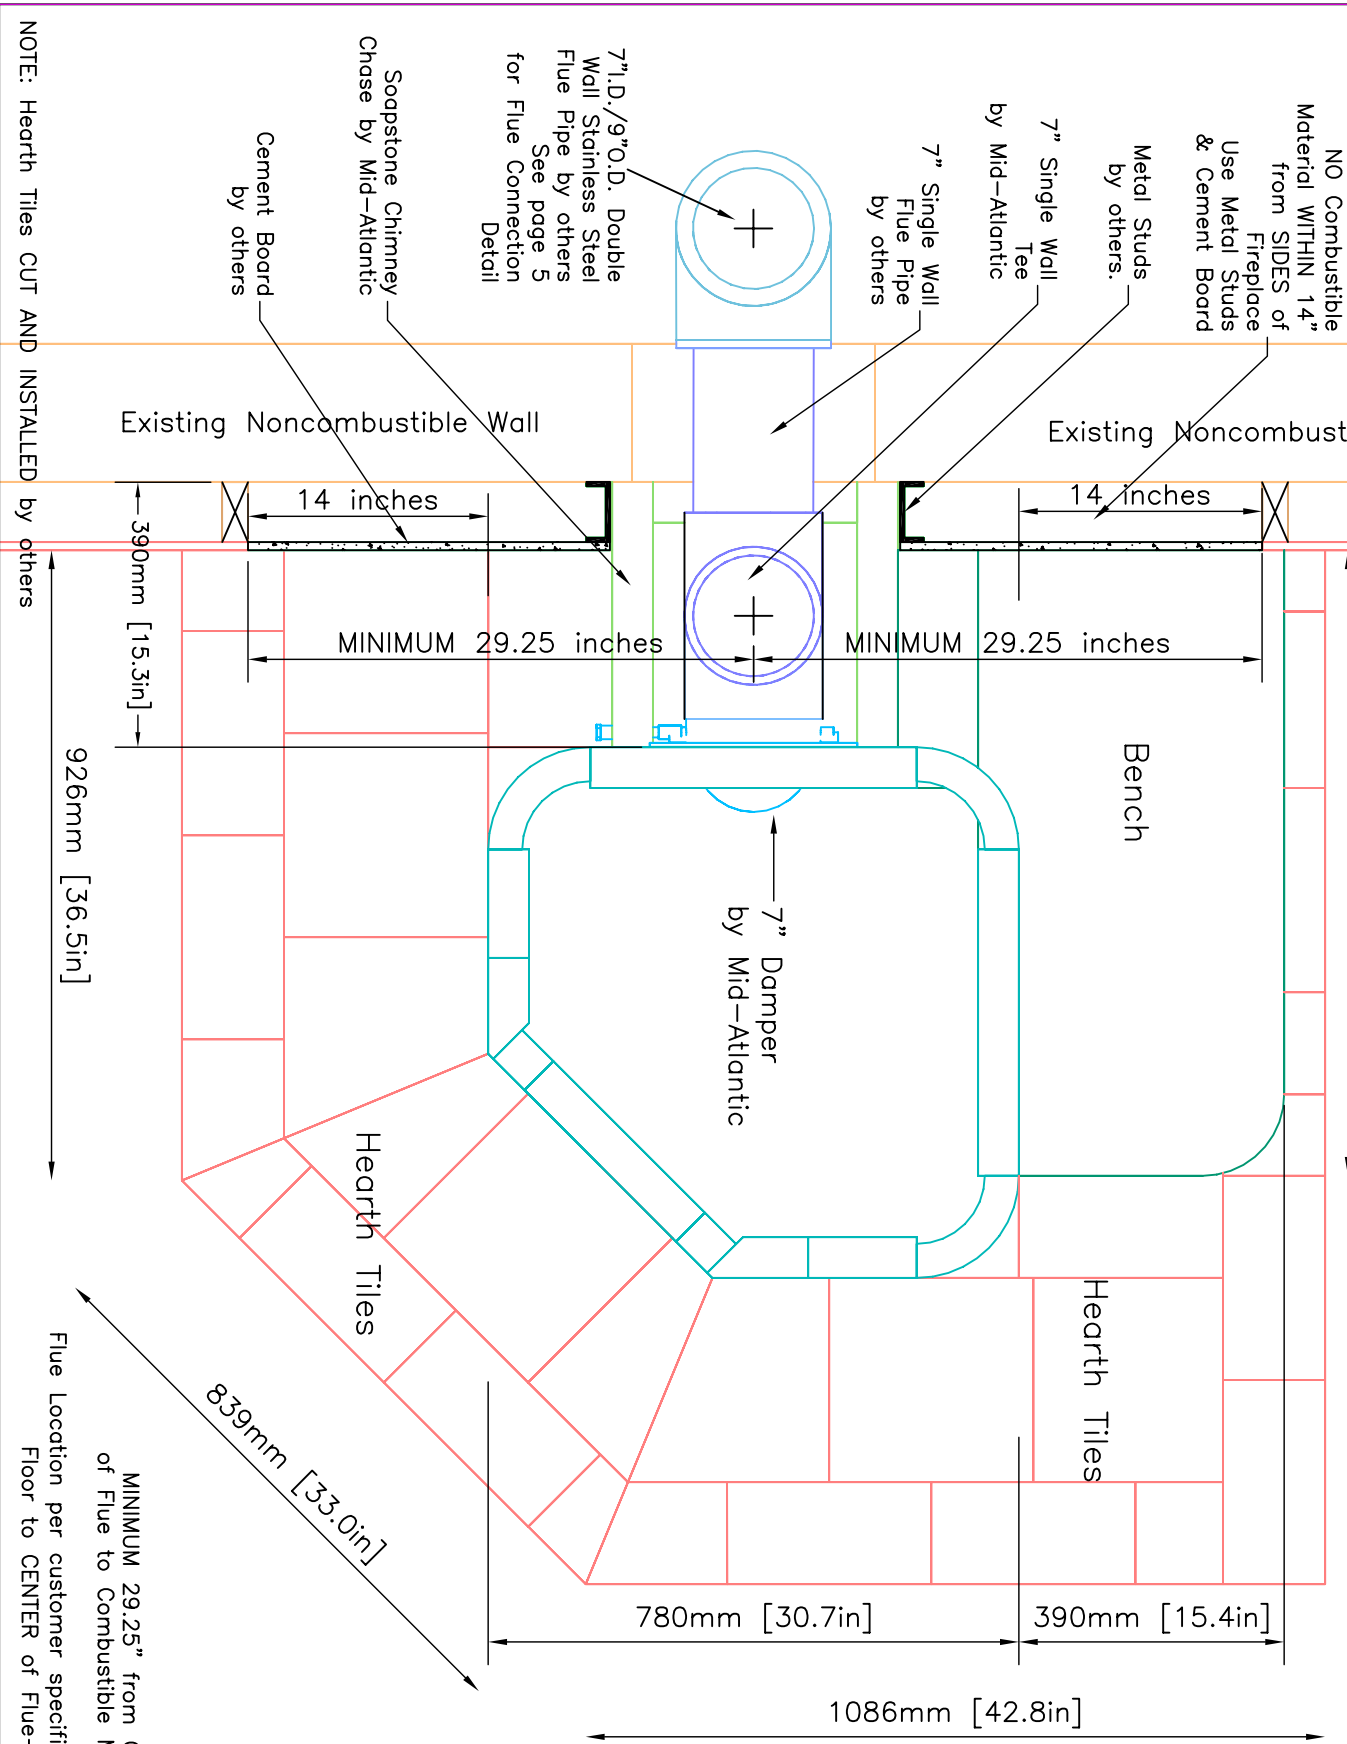

NOTE: Hearth Tiles CUT AND INSTALLED by others

**INFORMATION ONLY**

	MID-ATLANTIC MASONRY HEAT 1229 Harris Street Suite 1 Charlottesville, VA 22903 (434)979-9709 Fax 434-979-6416	PROJECT LEHMAN	CONTRACT 5517	VIEW PLAN	PAGE 4
	MODEL KTU1330	DRAWN BY D.P.BYRAM	DATE 11/04/03		

Revision: 1	Date: 11/25/03	By: DPB
Revision: 2	Date: 1/21/04	By: DPB

**\*CRITICAL DIMENSION:**  
 67 $\frac{1}{4}$ " from Floor to CENTER of Flue as specified by owner. Mid-Atlantic MUST be notified if this dimension is changed or incorrect.

WALL ELEVATION

7" I.D./9" O.D. Double Wall Stainless Steel Flue Pipe by others.

Soapstone Chimney Chase by Mid-Atlantic

7" I.D. Single Wall Stainless Steel Tee by Mid-Atlantic

7" I.D. Single Wall Stainless Steel Flue Pipe by Mid-Atlantic

Existing Noncombustible Wall

67.25 inches

59 inches

78 inches

15.25 inches

Damper Control

Chimney Placement

\*CRITICAL DIMENSION: 67 $\frac{1}{4}$ " from Floor to Center of Flue as specified by owner.

**INFORMATION ONLY**



MID-ATLANTIC MASONRY HEAT  
 1229 Harris Street Suite 1  
 Charlottesville, VA 22903  
 (434)979-9709 Fax 434-979-6416

PROJECT LEHMAN  
 MODEL KTU1330

CONTRACT 5517  
 DRAWN BY D.P.BYRAM

VIEW Wall Elevation  
 DATE 11/04/03

PAGE 5