


INFORMATION ONLY

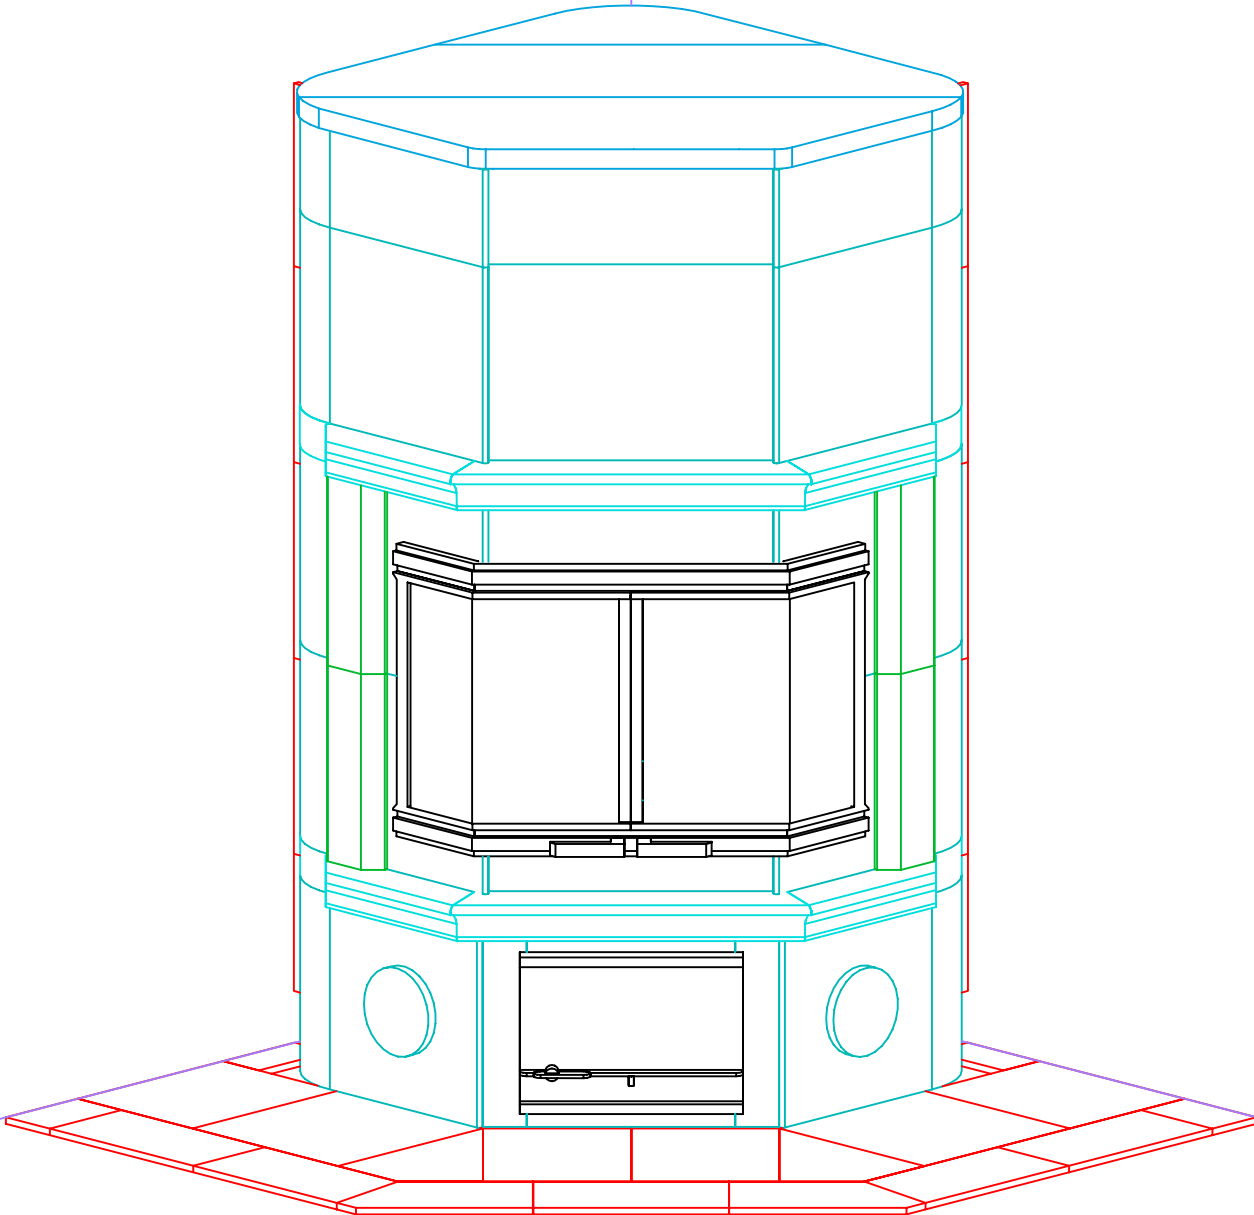

NOTE: HEARTH TILES CUT AND INSTALLED BY OTHERS



MID-ATLANTIC MASONRY HEAT
McIntire Business Park
Charlottesville, VA 22903
(434)979-9709 Fax 434-979-6416


PROJECT SHELLABARGER
MODEL KTU1330/2

CONTRACT
DRAWN BY D.POWLEY

VIEW ISOMETRIC
DATE 5/01/02


PAGE 1

INFORMATION ONLY

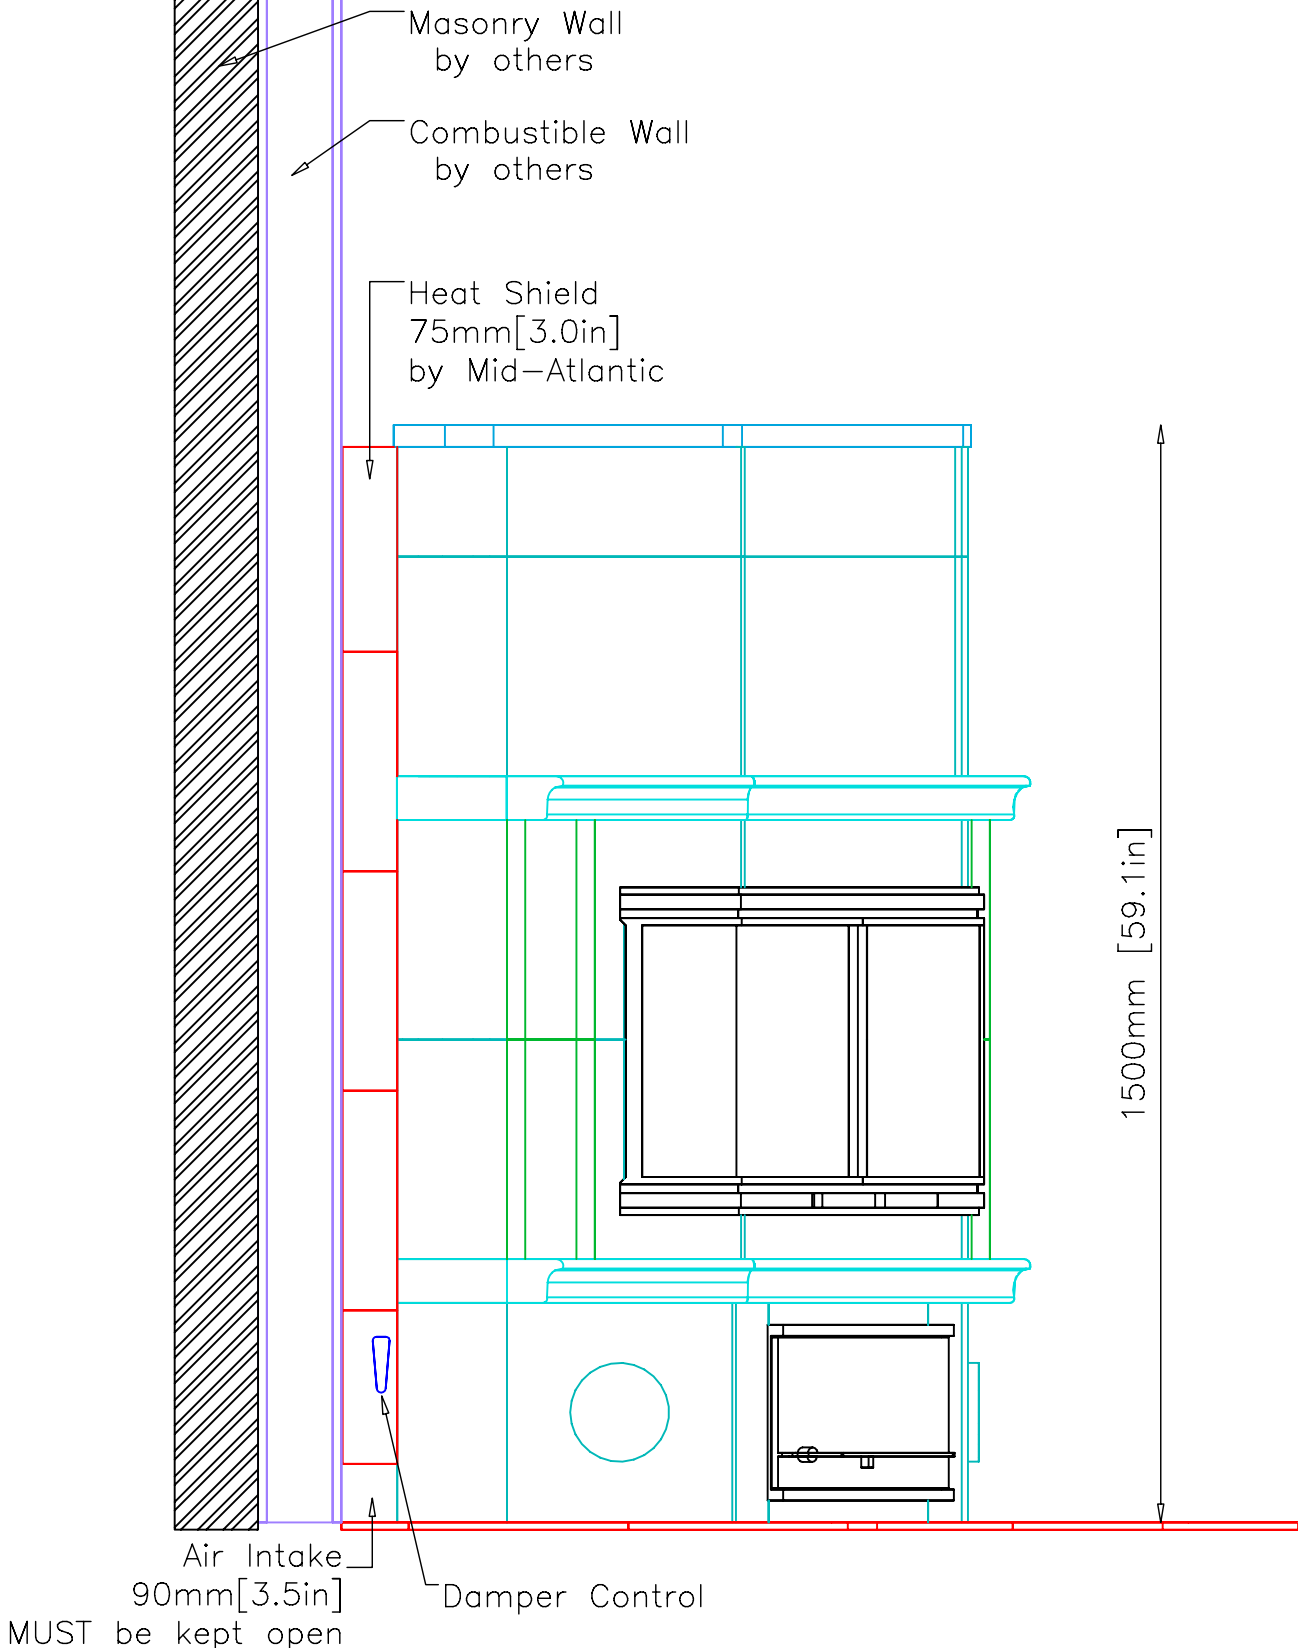

INFORMATION ONLY

PLAN VIEW

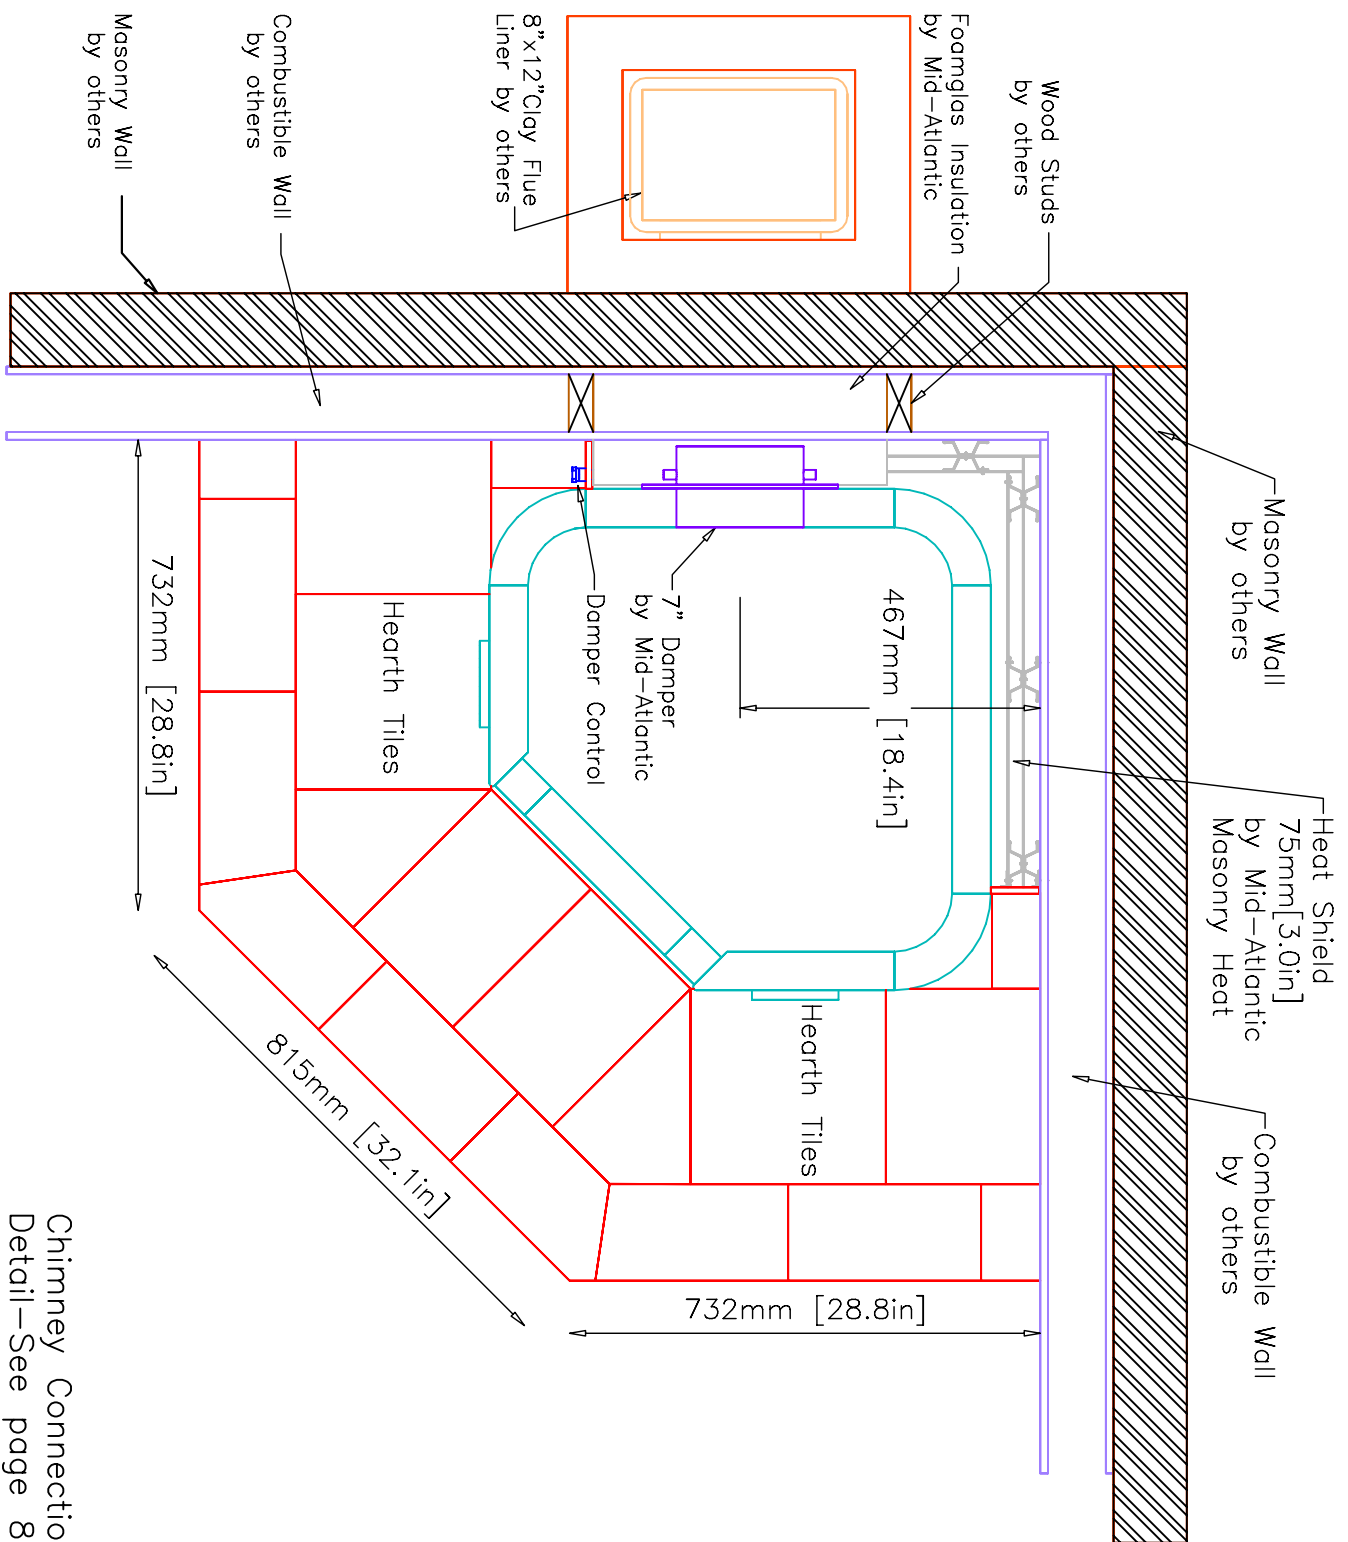

NOTE: HEARTH TILES CUT AND INSTALLED BY OTHERS

Chimney Connection
Detail—See page 8



MID-ATLANTIC MASONRY HEAT
McIntire Business Park
Charlottesville, VA 22903
(434)979-9709 Fax 434-979-6416

PROJECT SHELLABARGER
MODEL KTU1330/2

CONTRACT
DRAWN BY D. POWLEY

VIEW PLAN
DATE 5/01/02

PAGE 3

CAPPING SLAB


INFORMATION ONLY

Recommended Dimensions:

Entire Hearth Area—51 1/2"x29"x32"

Minimum Dimensions:

2" from Base of Unit— 35 3/4"x21 3/4"x30"

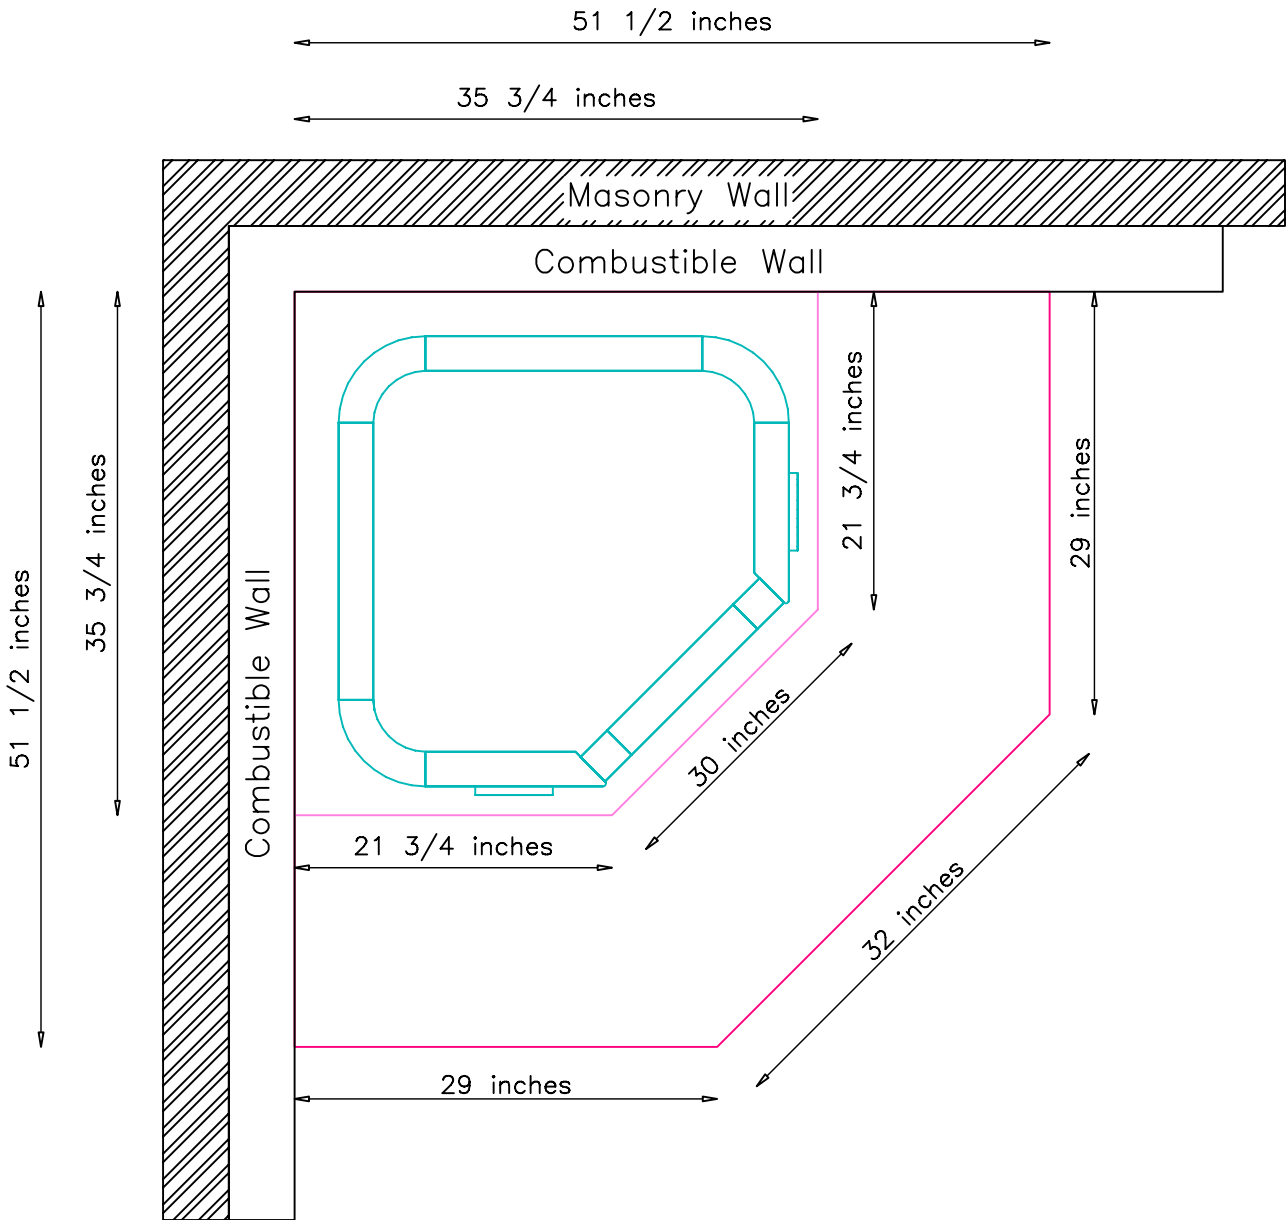

NOTE:
 TOP OF CAPPING SLAB TO BE LEVEL AND FLUSH WITH SUB-FLOOR
 Tolerances: +/- 1/8" No addition cost to adjust slab
 +/- 1/4" \$150.00-\$200.00 additional cost to adjust slab
 +/- 1/2" \$500.00 additional cost to adjust slab

UNIT WEIGHT: Approx. 3000lbs.
 Contractor is responsible for engineering capping slab to support weight of fireplace.



MID-ATLANTIC MASONRY HEAT
 McIntire Business Park
 Charlottesville, VA 22903
 (434)979-9709 Fax 434-979-6416

PROJECT SHELLABARGER
 MODEL KTU1330/2

CONTRACT
 DRAWN BY D.POWLEY

VIEW SUPPORT
 DATE 5/01/02

PAGE

4