



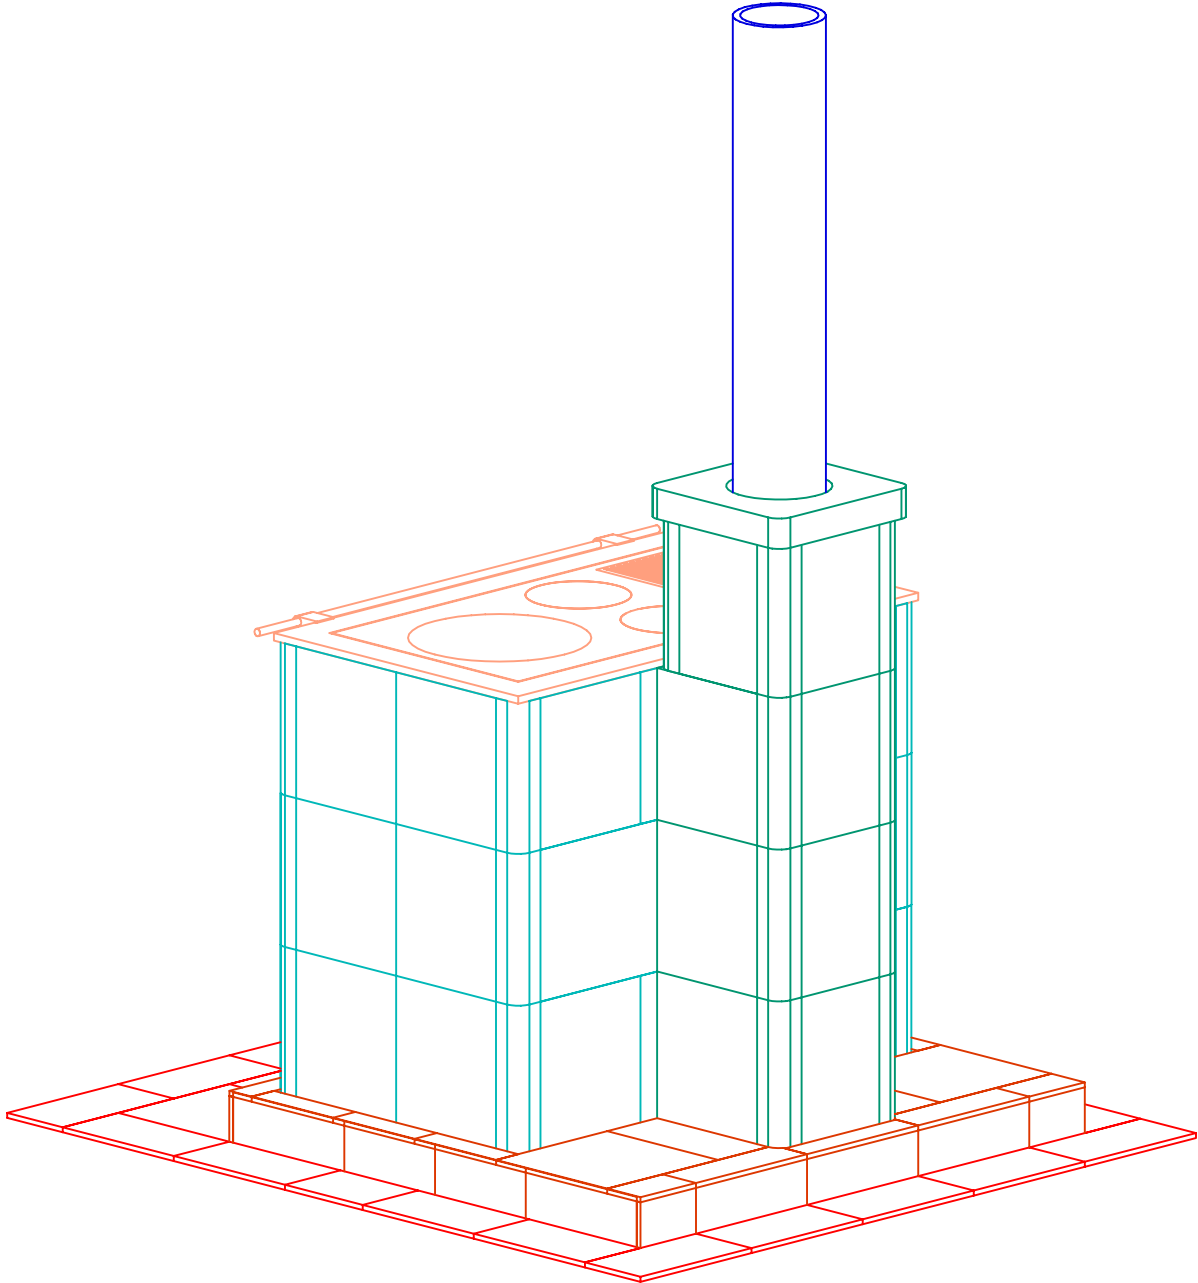
# INFORMATION ONLY

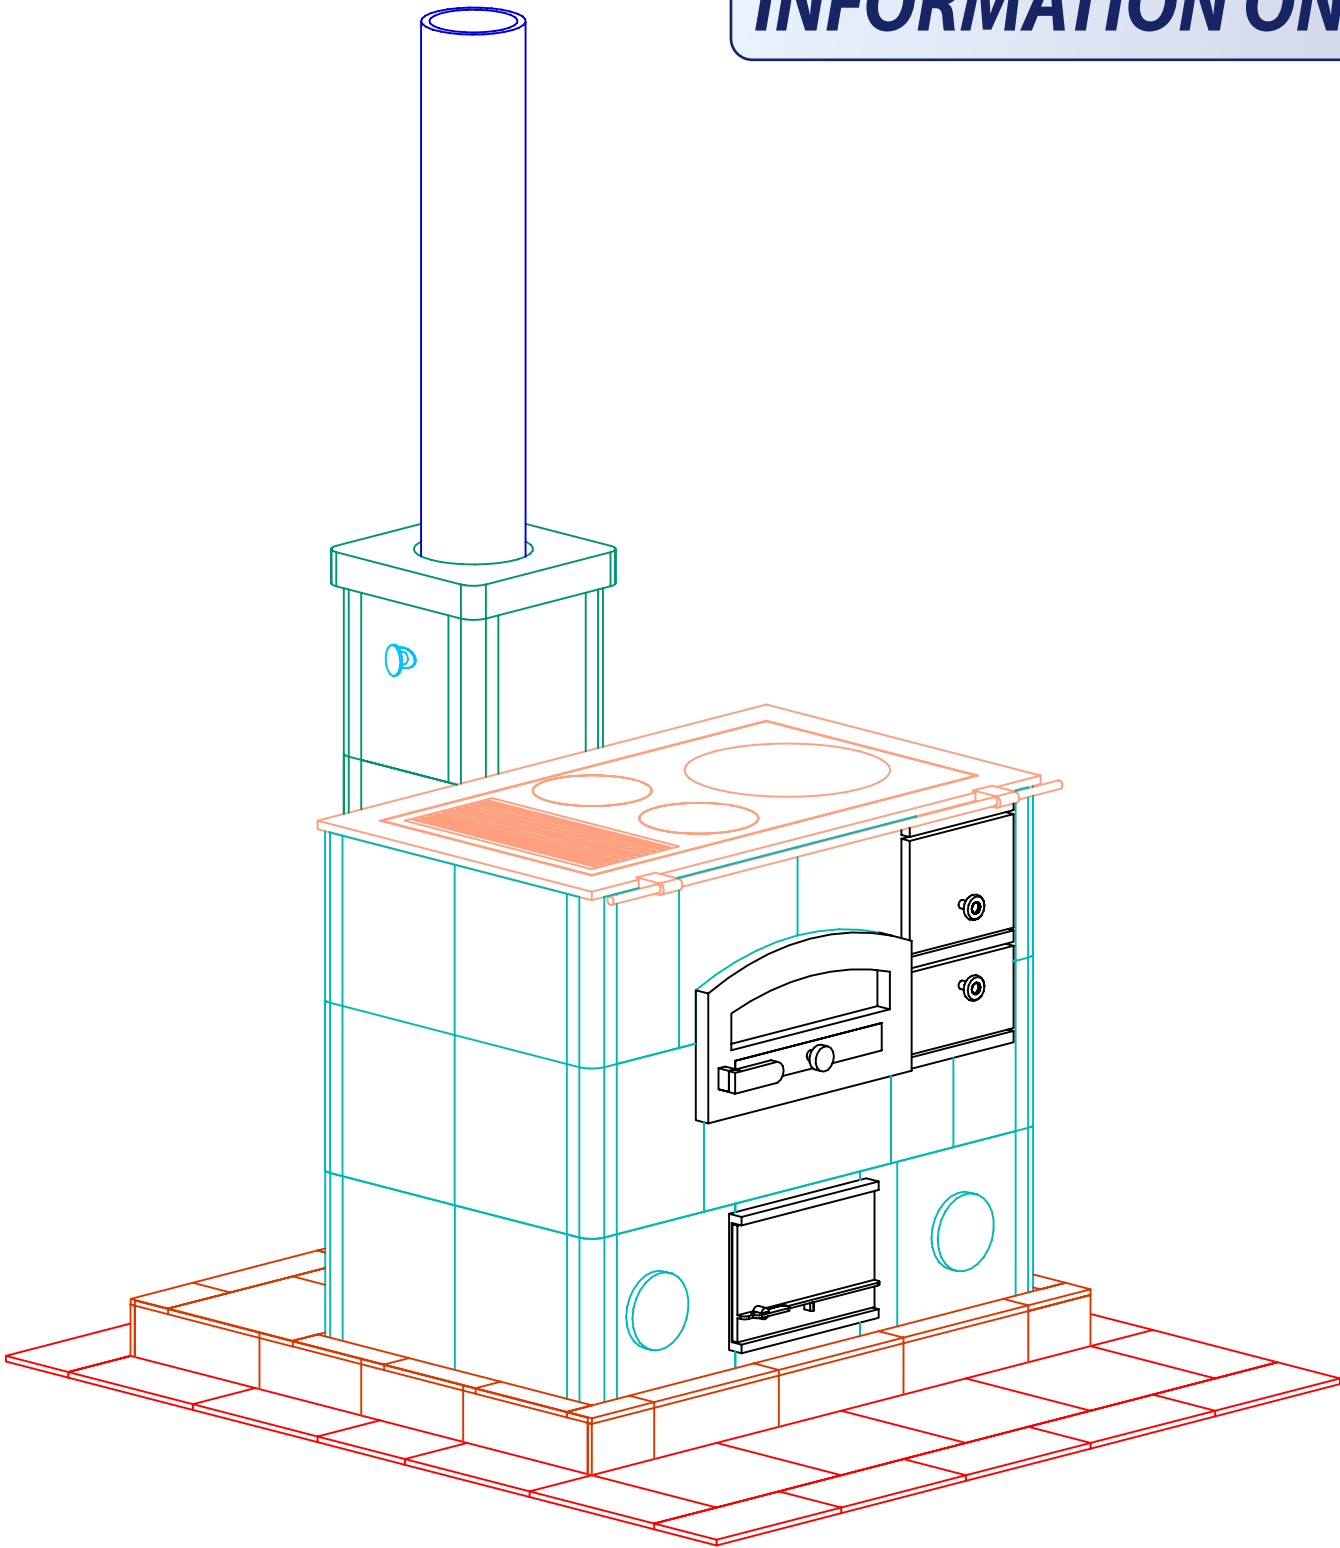


NOTE: Hearth Tiles CUT AND INSTALLED by others

<b>TULIKIVI</b> 	MID-ATLANTIC MASONRY HEAT 1229 Harris Street Suite 1 Charlottesville, VA 22903 (434)979-9709 Fax 434-979-6416		PROJECT VanBeuren	CONTRACT	VIEW PERSPECTIVE	PAGE 1
	MODEL LLU1250	DRAWN BY D.P.BYRAM	DATE 10/13/03			

# INFORMATION ONLY




NOTE: Hearth Tiles CUT AND INSTALLED by others

	MID-ATLANTIC MASONRY HEAT 1229 Harris Street Suite 1 Charlottesville, VA 22903 (434)979-9709 Fax 434-979-6416		PROJECT VanBeuren	CONTRACT	VIEW PERSPECTIVE	PAGE 1
	MODEL LLU1250	DRAWN BY D.P.BYRAM	DATE 10/13/03			

FRONT VIEW

# INFORMATION ONLY

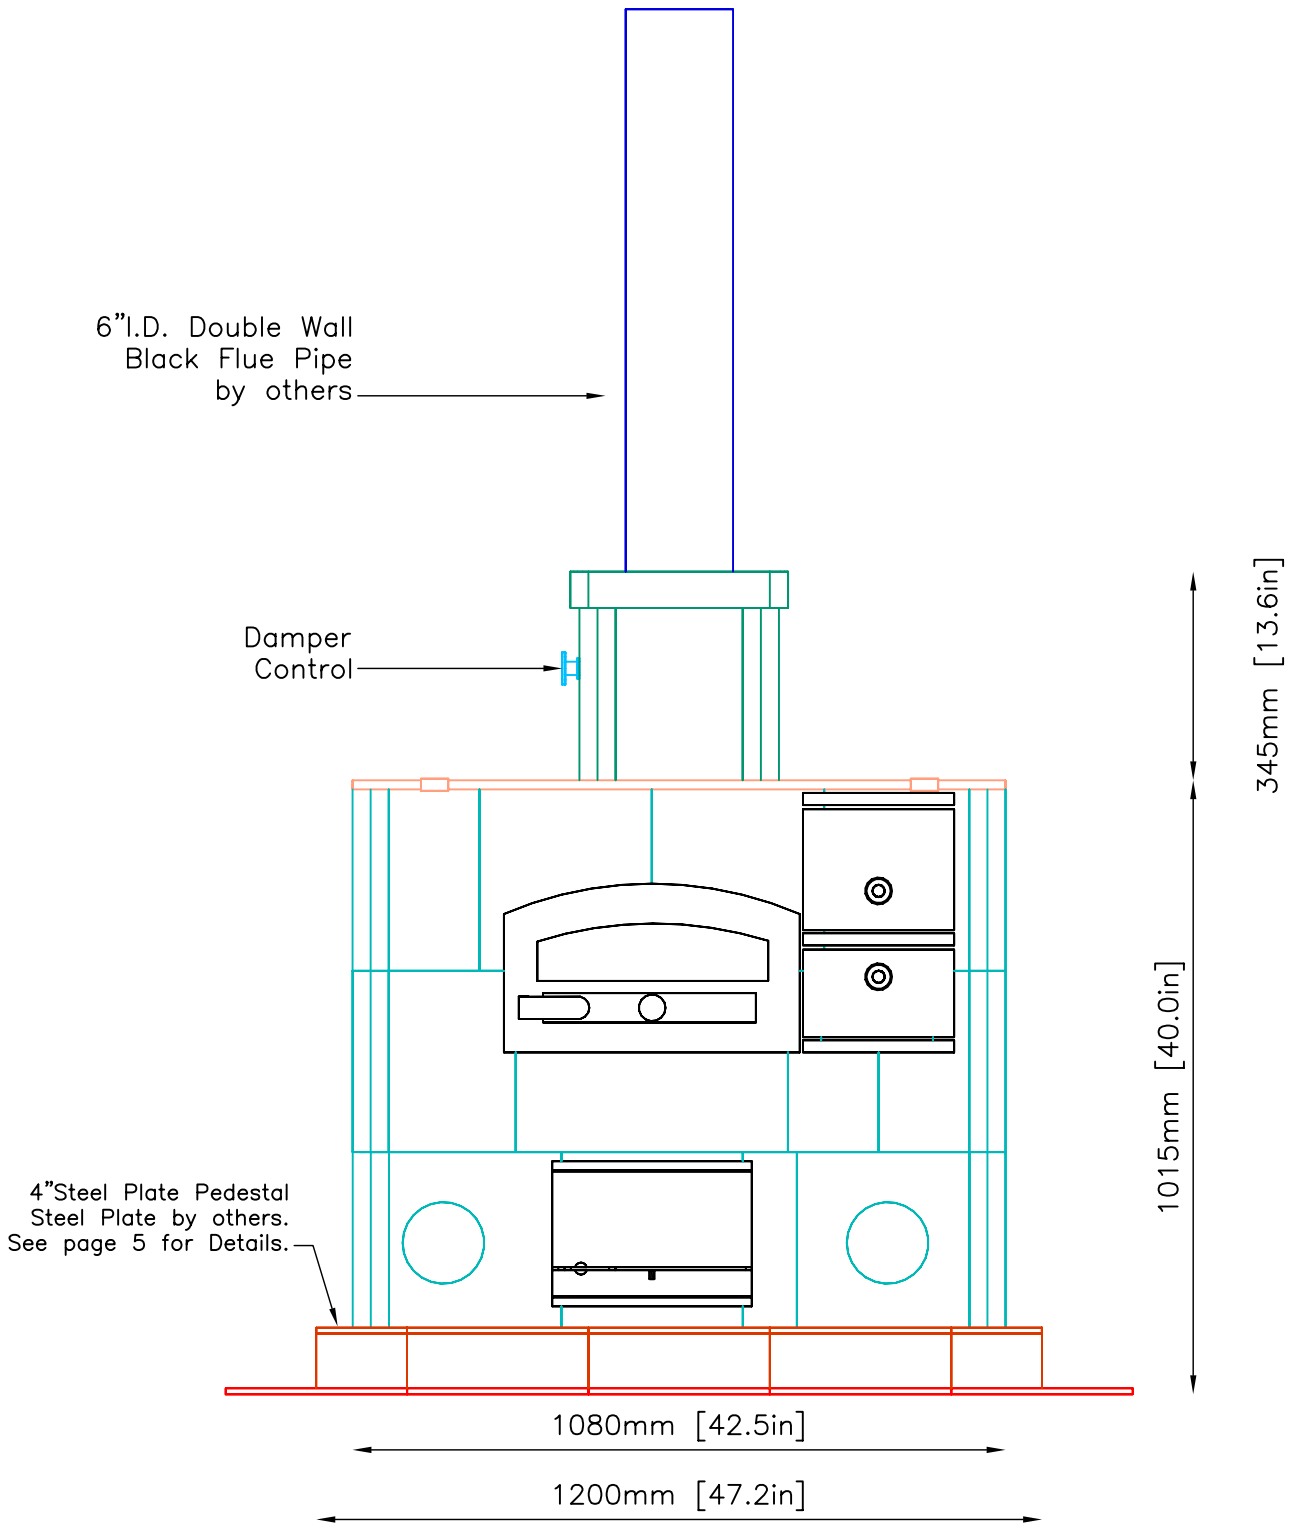

NOTE: Hearth Tiles CUT AND INSTALLED by others



MID-ATLANTIC MASONRY HEAT  
1229 Harris Street Suite 1  
Charlottesville, VA 22903  
(434)979-9709 Fax 434-979-6416

PROJECT VanBeuren  
MODEL LLU1250


CONTRACT  
DRAWN BY D.P.BYRAM

VIEW FRONT  
DATE 10/13/03

PAGE 2

SIDE VIEW

# INFORMATION ONLY

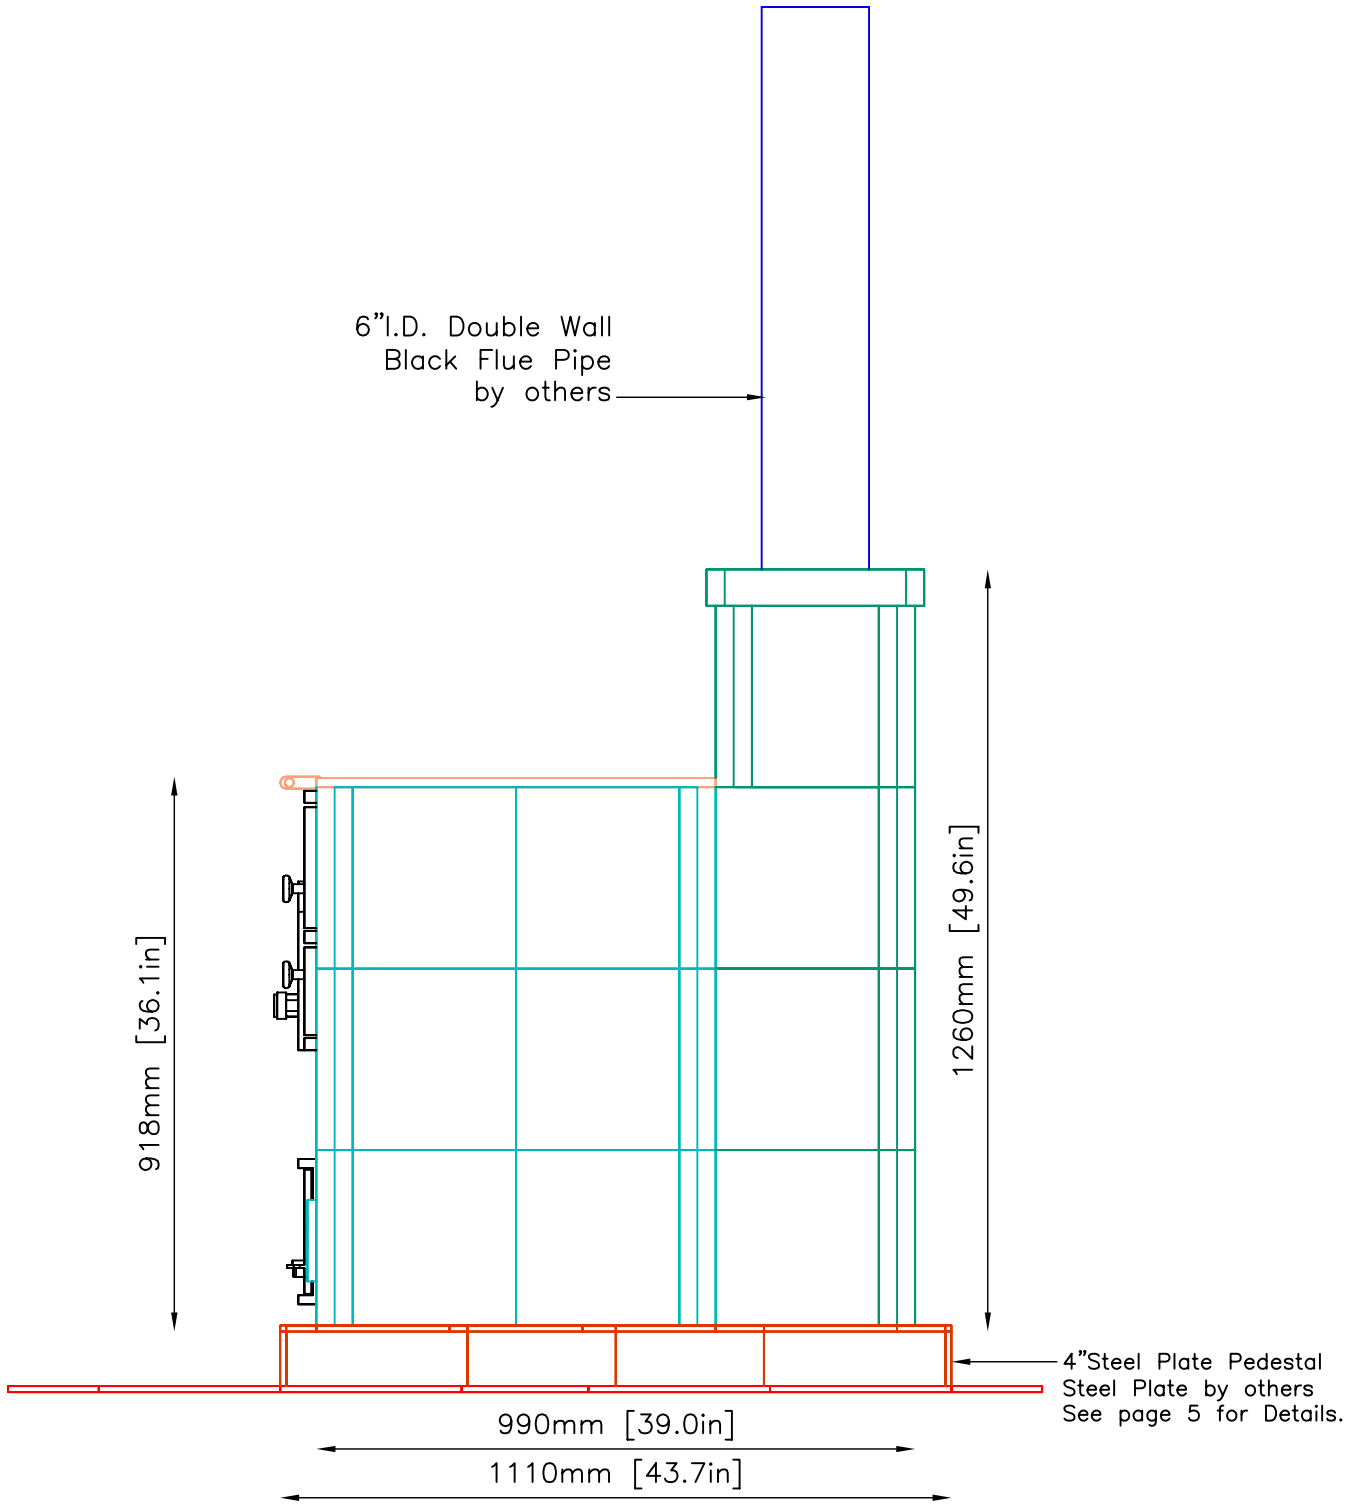

NOTE: Hearth Tiles CUT AND INSTALLED by others



MID-ATLANTIC MASONRY HEAT  
1229 Harris Street Suite 1  
Charlottesville, VA 22903  
(434)979-9709 Fax 434-979-6416

PROJECT VanBeuren  
MODEL LLU1250


CONTRACT  
DRAWN BY D.P.BYRAM

VIEW SIDE  
DATE 10/13/03

PAGE 3

# INFORMATION ONLY

6" I.D. Double Wall  
Black Flue Pipe  
by others.  
See page 5 for  
Flue Location

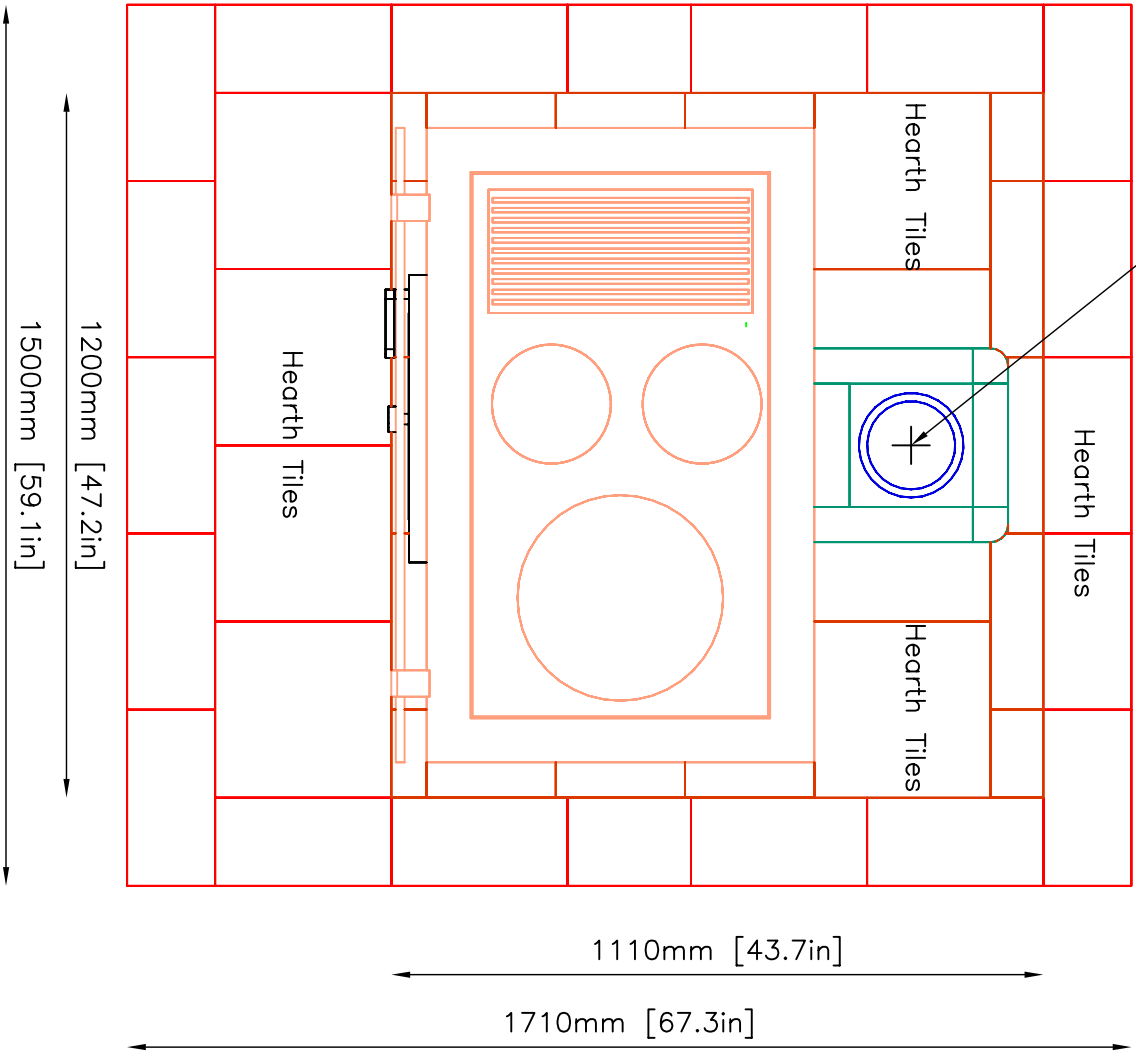

NOTE: Hearth Tiles CUT AND INSTALLED by others