


INFORMATION ONLY

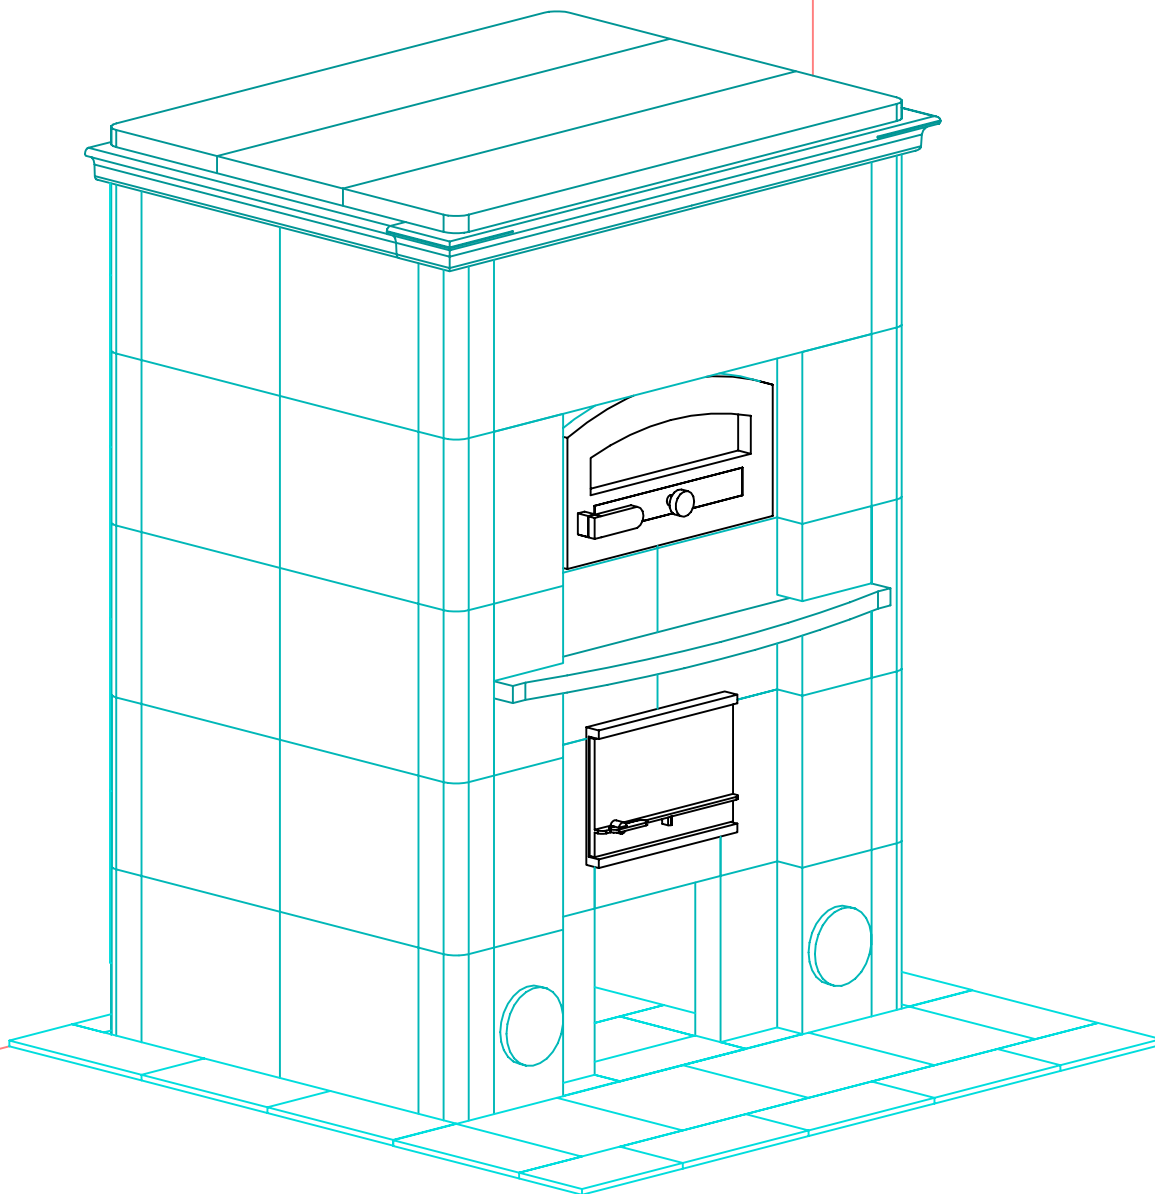

NOTE: Hearth Tiles CUT AND INSTALLED by others



MID-ATLANTIC MASONRY HEAT
1229 Harris Street Suite 1
Charlottesville, VA 22903
(434)979-9709 Fax 434-979-6416

PROJECT ZIEBALL
MODEL LU2600

CONTRACT 5723
DRAWN BY J.CHAMPION


VIEW PERSPECTIVE
DATE 4/08/05

PAGE

1


FRONT VIEW

INFORMATION ONLY

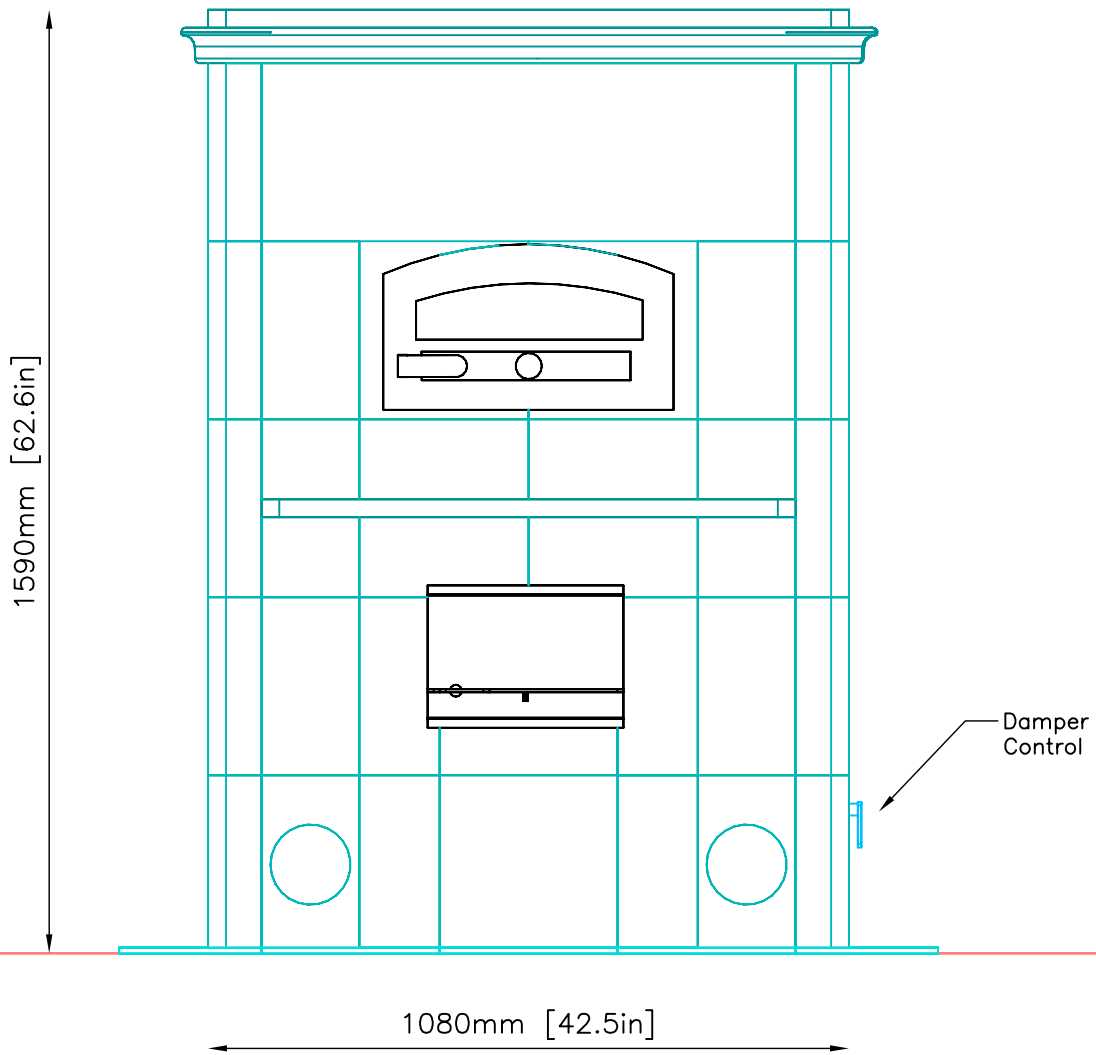


SIDE VIEW

INFORMATION ONLY

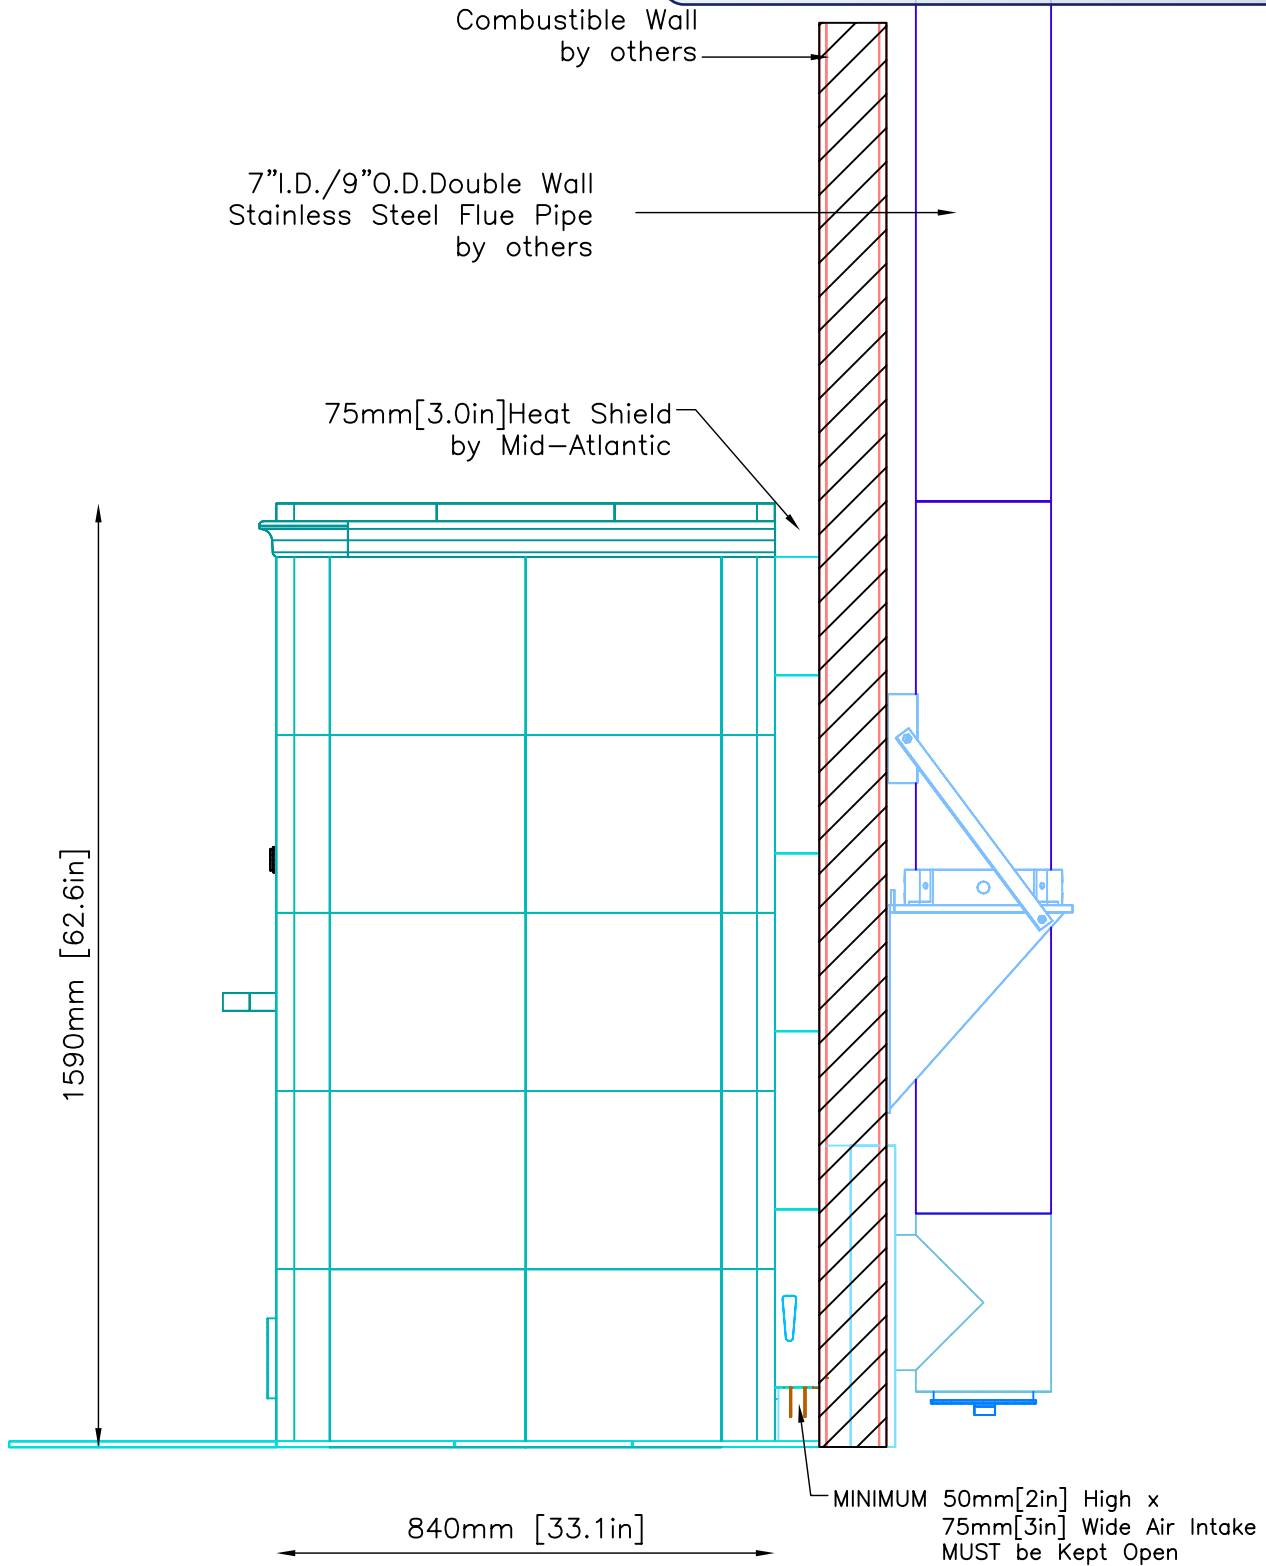

INFORMATION ONLY

PLAN VIEW

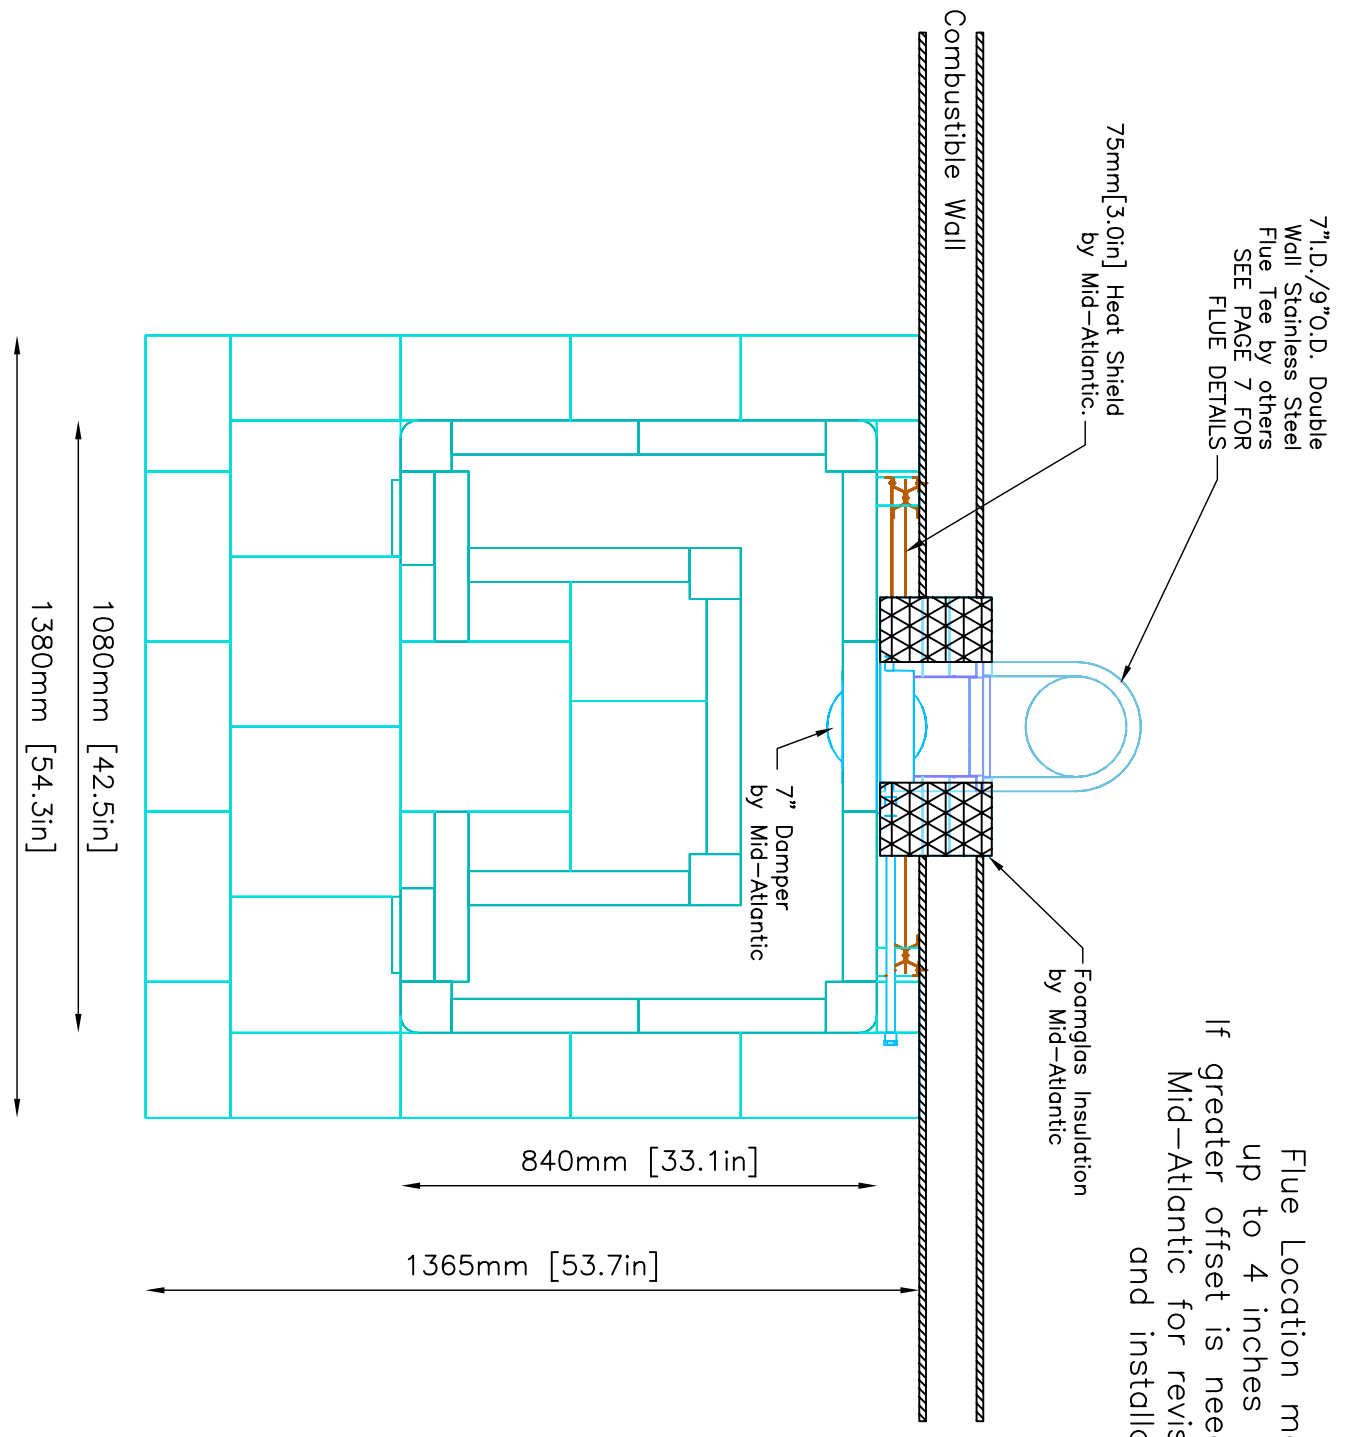

Flue Location may be offset up to 4 inches right or left. If greater offset is needed, contact Mid-Atlantic for revised drawings and installation pricing.

NOTE: Hearth Tiles CUT AND INSTALLED by others

	MID-ATLANTIC MASONRY HEAT 1229 Harris Street Suite 1 Charlottesville, VA 22903 (434)979-9709 Fax 434-979-6416	PROJECT ZIEBALL	CONTRACT 5723	VIEW PLAN	PAGE 4
	MODEL LU2600	DRAWN BY J.CHAMPION	DATE 4/08/05		