

**REQUIRED:**

TULIKIVI'S UL LISTING requires minimum non-combustible hearth extension of 16" in front of the firebox door and 8" beyond either side of the firebox door.



MID-ATLANTIC MASONRY HEAT  
 1229 Harris Street Suite 1  
 Charlottesville, VA 22903  
 (434)979-9709 Fax 434-979-6416

PROJECT Bartolini  
 MODEL TLU2450/1


CONTRACT 5705  
 DRAWN BY J. CHAMPION

VIEW PERSPECTIVE  
 DATE 02/18/05

PAGE

1

FRONT VIEW

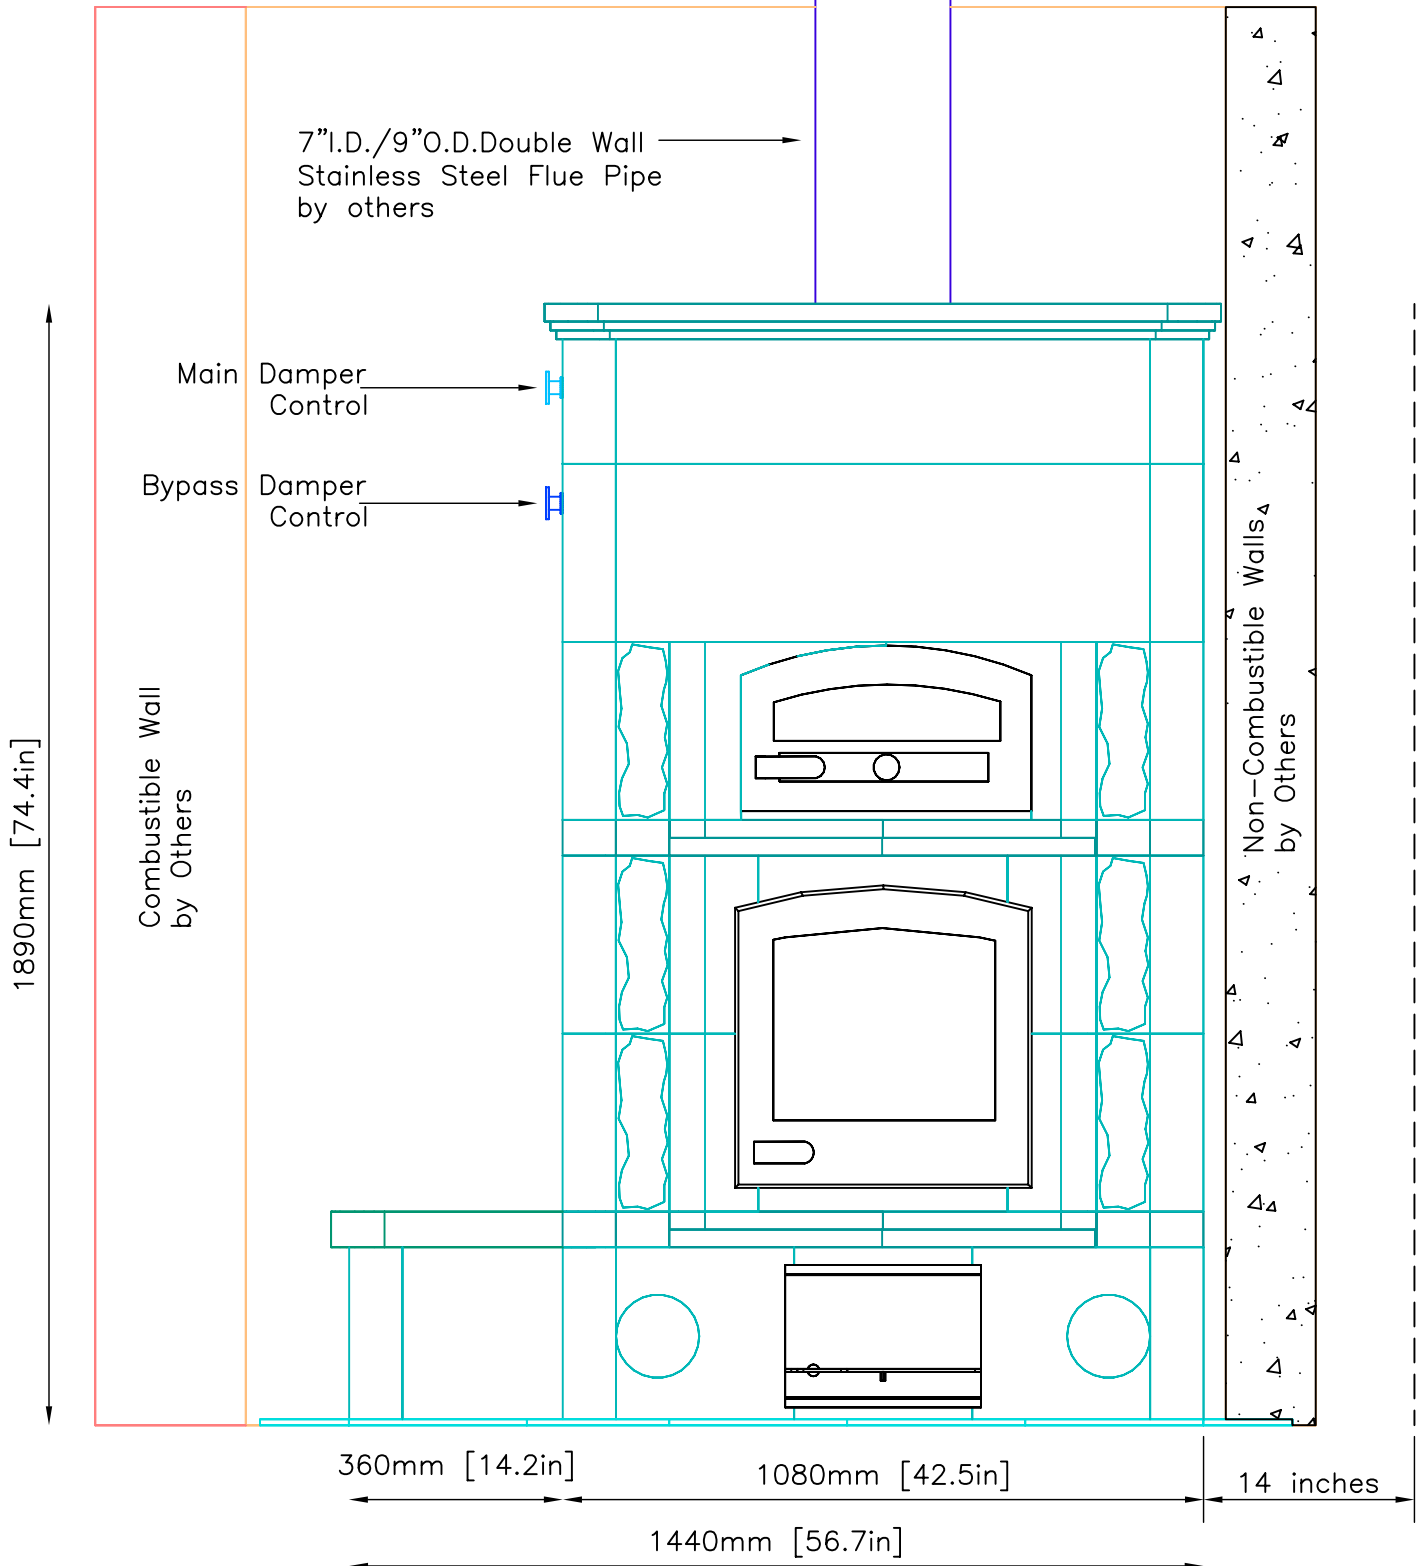

**REQUIRED:**  
 TULIKIVI'S UL LISTING requires minimum non-combustible hearth extension of 16" in front of the firebox door and 8" beyond either side of the firebox door.

No Combustible Materials Within 14 Inches of Side of Fireplace



MID-ATLANTIC MASONRY HEAT  
 1229 Harris Street Suite 1  
 Charlottesville, VA 22903  
 (434)979-9709 Fax 434-979-6416

PROJECT Bartolini  
 MODEL TLU2450/1

CONTRACT 5705  
 DRAWN BY J. CHAMPION


VIEW FRONT  
 DATE 02/18/05

PAGE

2

RIGHT SIDE VIEW

7" I.D./9" O.D. Double Wall  
Stainless Steel Flue Pipe  
by others →

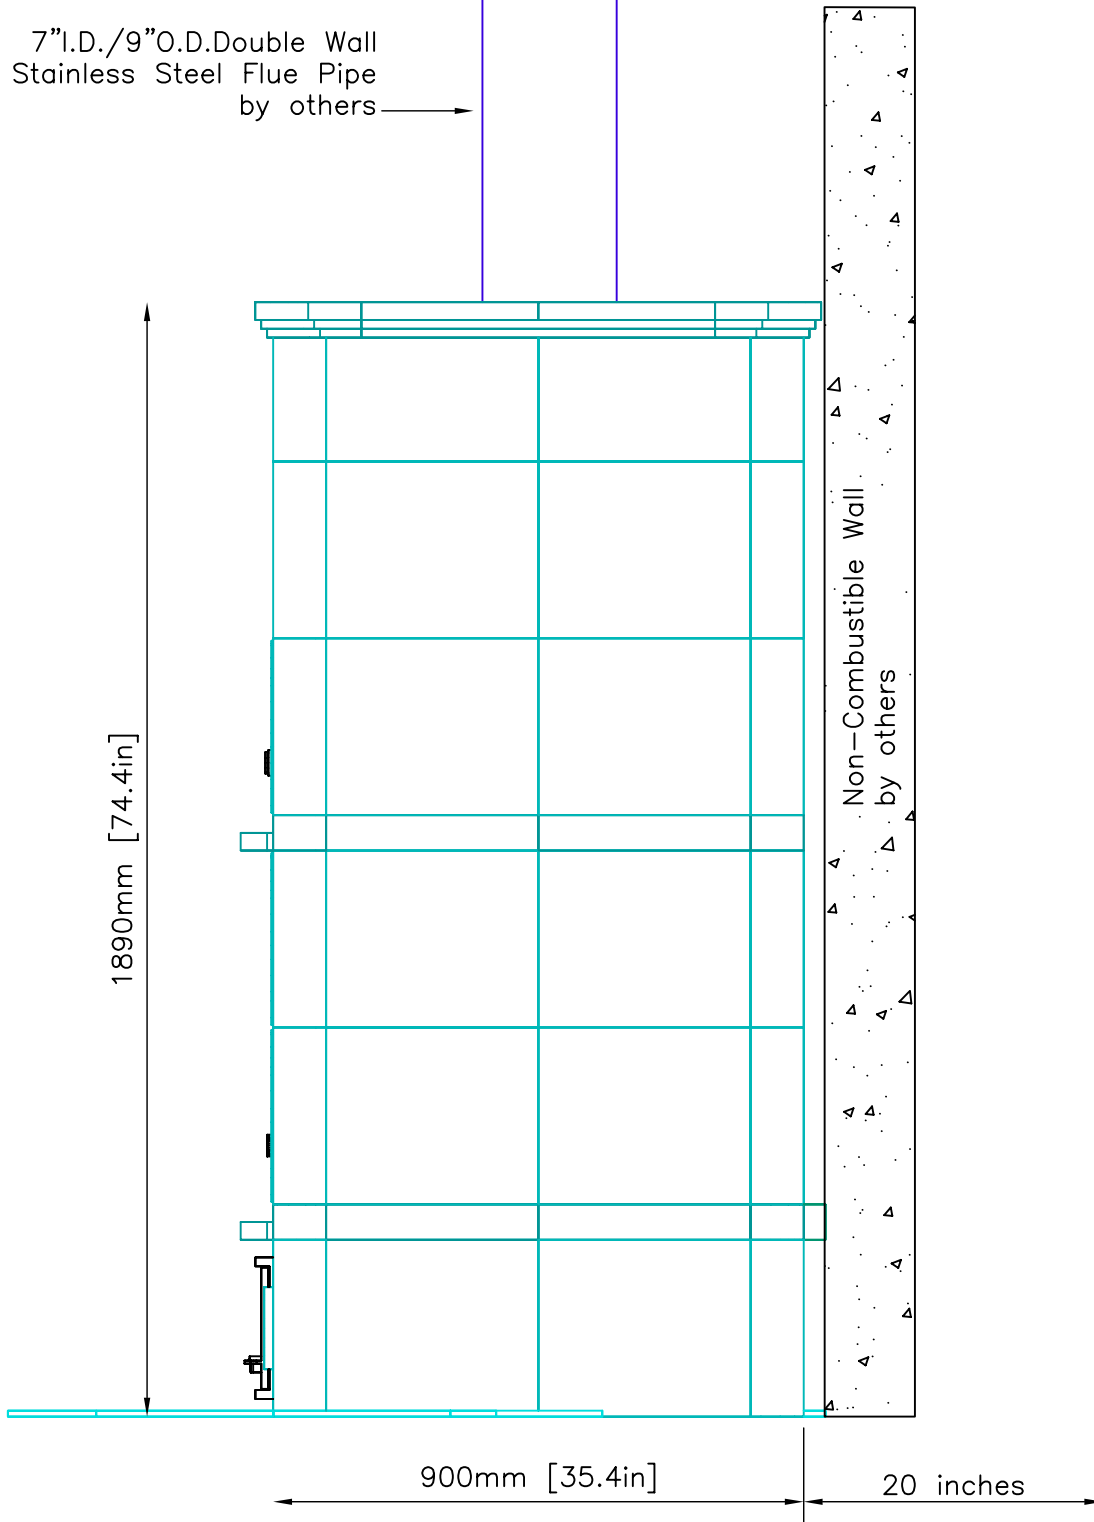

No Combustible Materials  
Within 20 Inches of Back  
of Fireplace

REQUIRED:

TULIKIVI'S UL LISTING requires minimum non-combustible hearth extension of 16" in front of the firebox door and 8" beyond either side of the firebox door.



MID-ATLANTIC MASONRY HEAT  
1229 Harris Street Suite 1  
Charlottesville, VA 22903  
(434)979-9709 Fax 434-979-6416

PROJECT  
Bartolini  
MODEL  
TLU2450/1


CONTRACT  
5705  
DRAWN BY  
J. CHAMPION

VIEW  
RIGHT SIDE  
DATE  
02/18/05

PAGE

3

LEFT SIDE VIEW

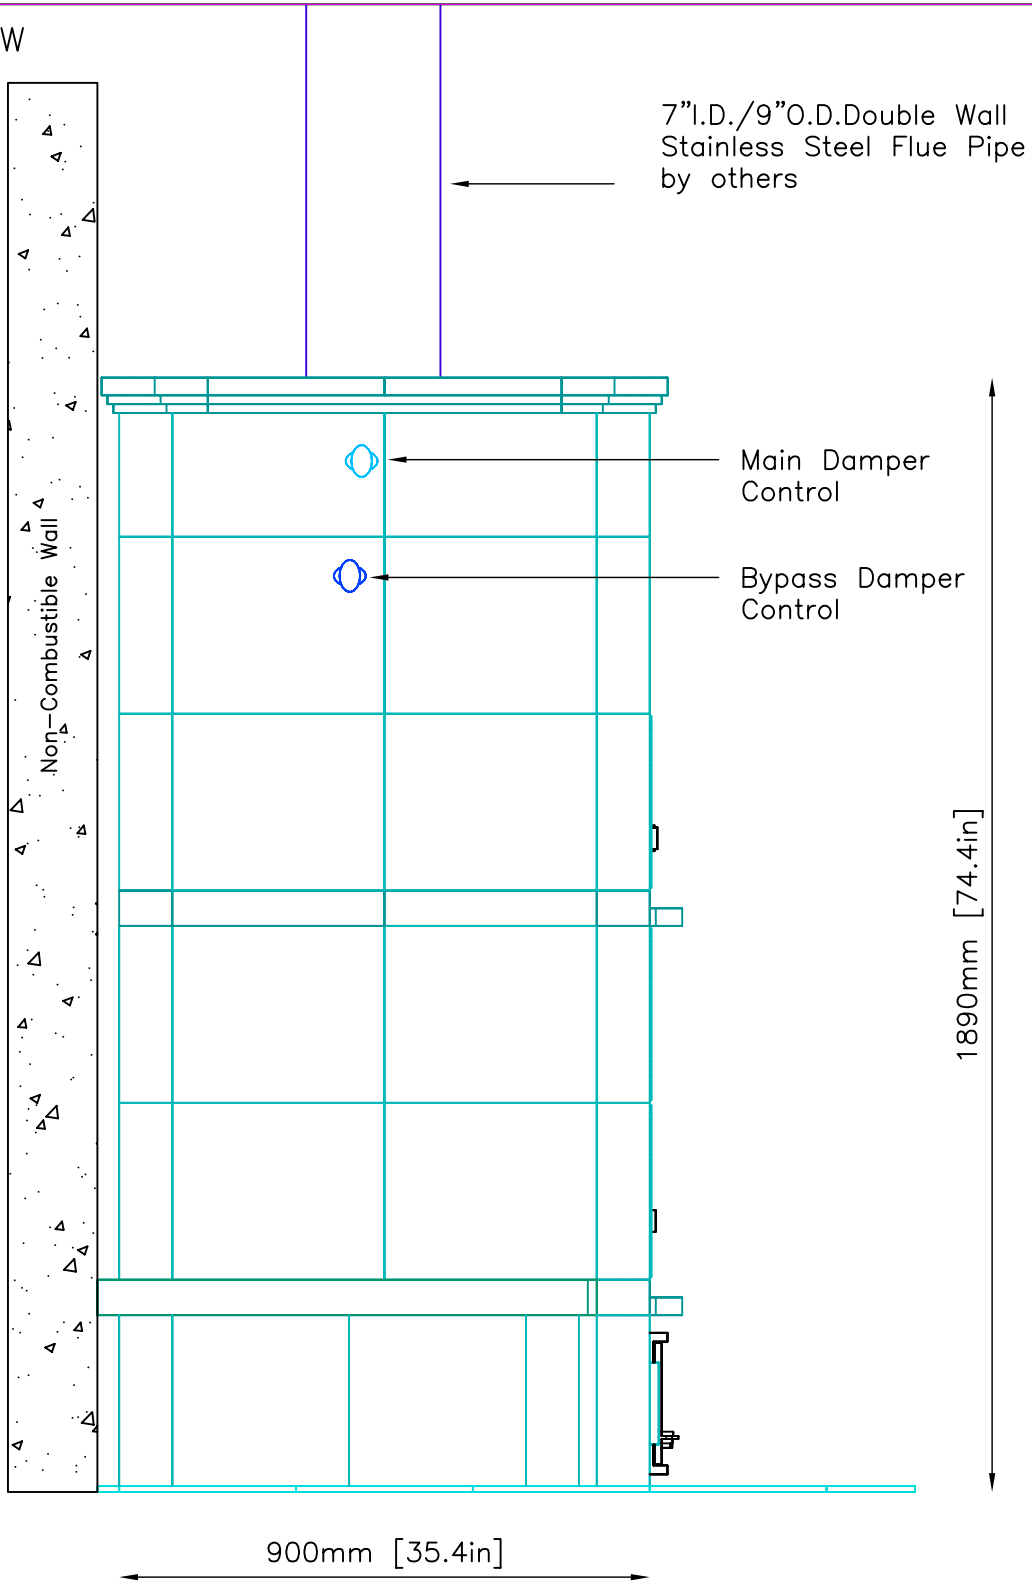

**REQUIRED:**

TULIKIVI'S UL LISTING requires minimum non-combustible hearth extension of 16" in front of the firebox door and 8" beyond either side of the firebox door.



MID-ATLANTIC MASONRY HEAT  
 1229 Harris Street Suite 1  
 Charlottesville, VA 22903  
 (434)979-9709 Fax 434-979-6416


PROJECT Bartolini  
 MODEL TLU2450/1

CONTRACT 5705  
 DRAWN BY J. CHAMPION

VIEW SIDE  
 DATE 02/18/05

PAGE

PLAN VIEW

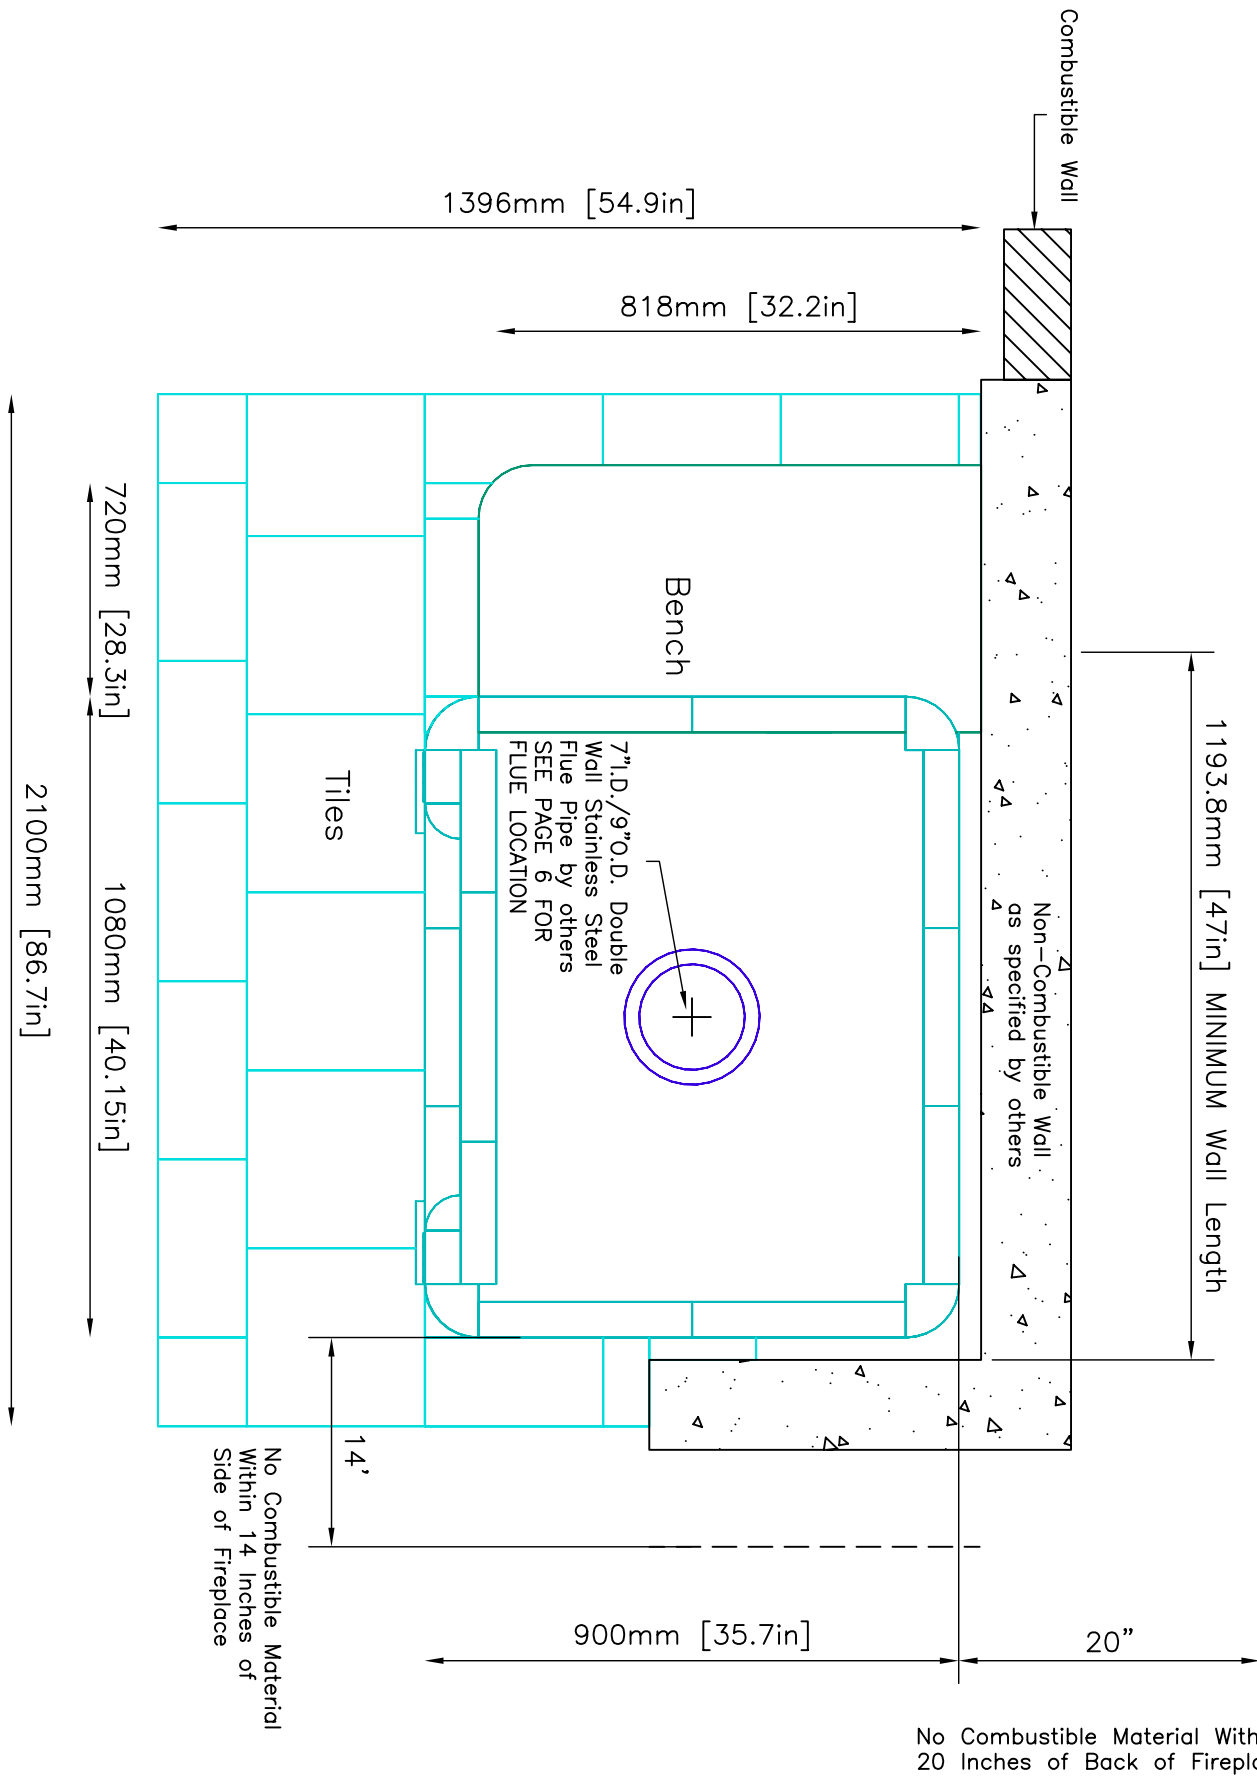

REQUIRED:  
 TULIKIVI'S UL LISTING requires minimum non-combustible hearth extension of 16" in front of the firebox door and 8" beyond either side of the firebox door.

No Combustible Material Within 20 Inches of Back of Fireplace

	MID-ATLANTIC MASONRY HEAT 1229 Harris Street Suite 1 Charlottesville, VA 22903 (434)979-9709 Fax 434-979-6416	PROJECT	CONTRACT	VIEW	PAGE
		Bartolini	5705	PLAN	5
MODEL	DRAWN BY	DATE			
TLU2450/1	J. CHAMPION	02/18/05			