




# INFORMATION ONLY

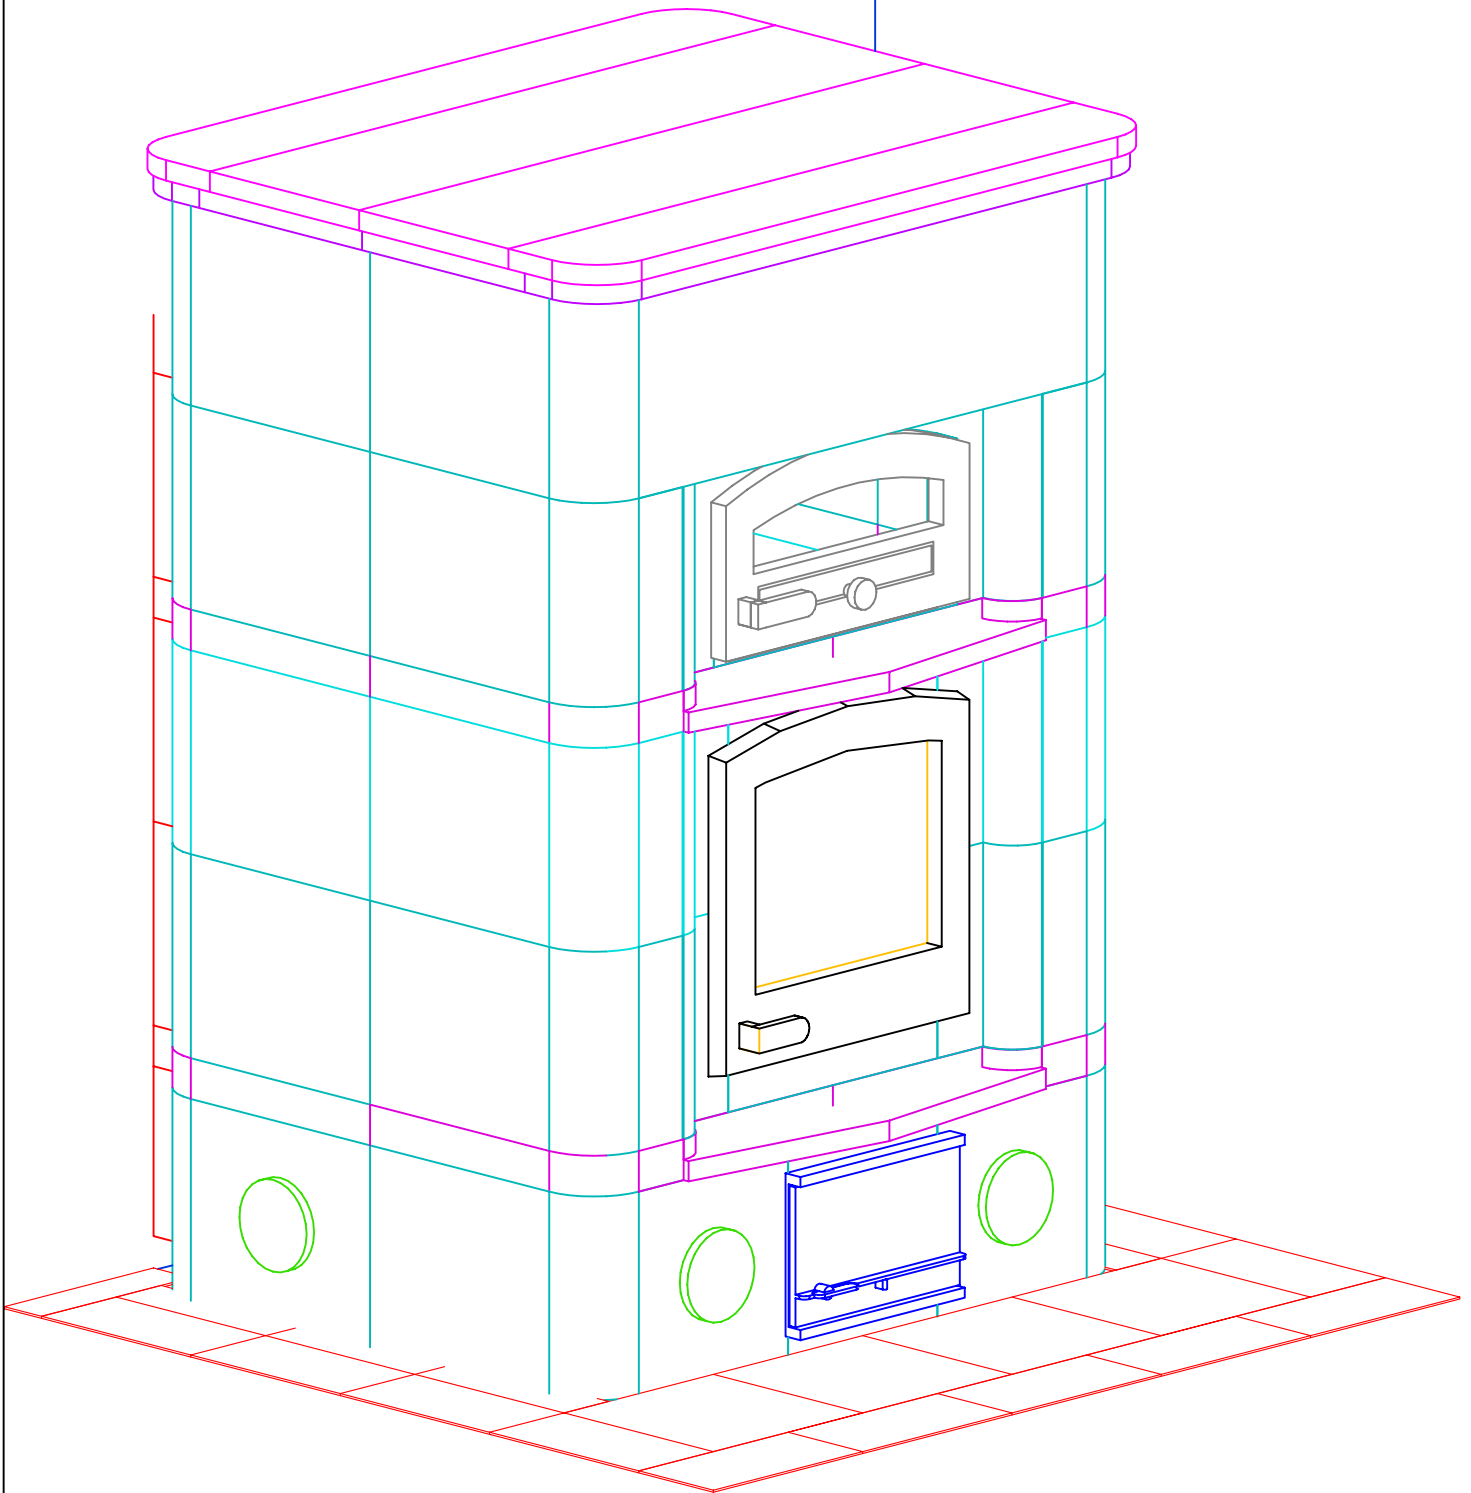

# INFORMATION ONLY

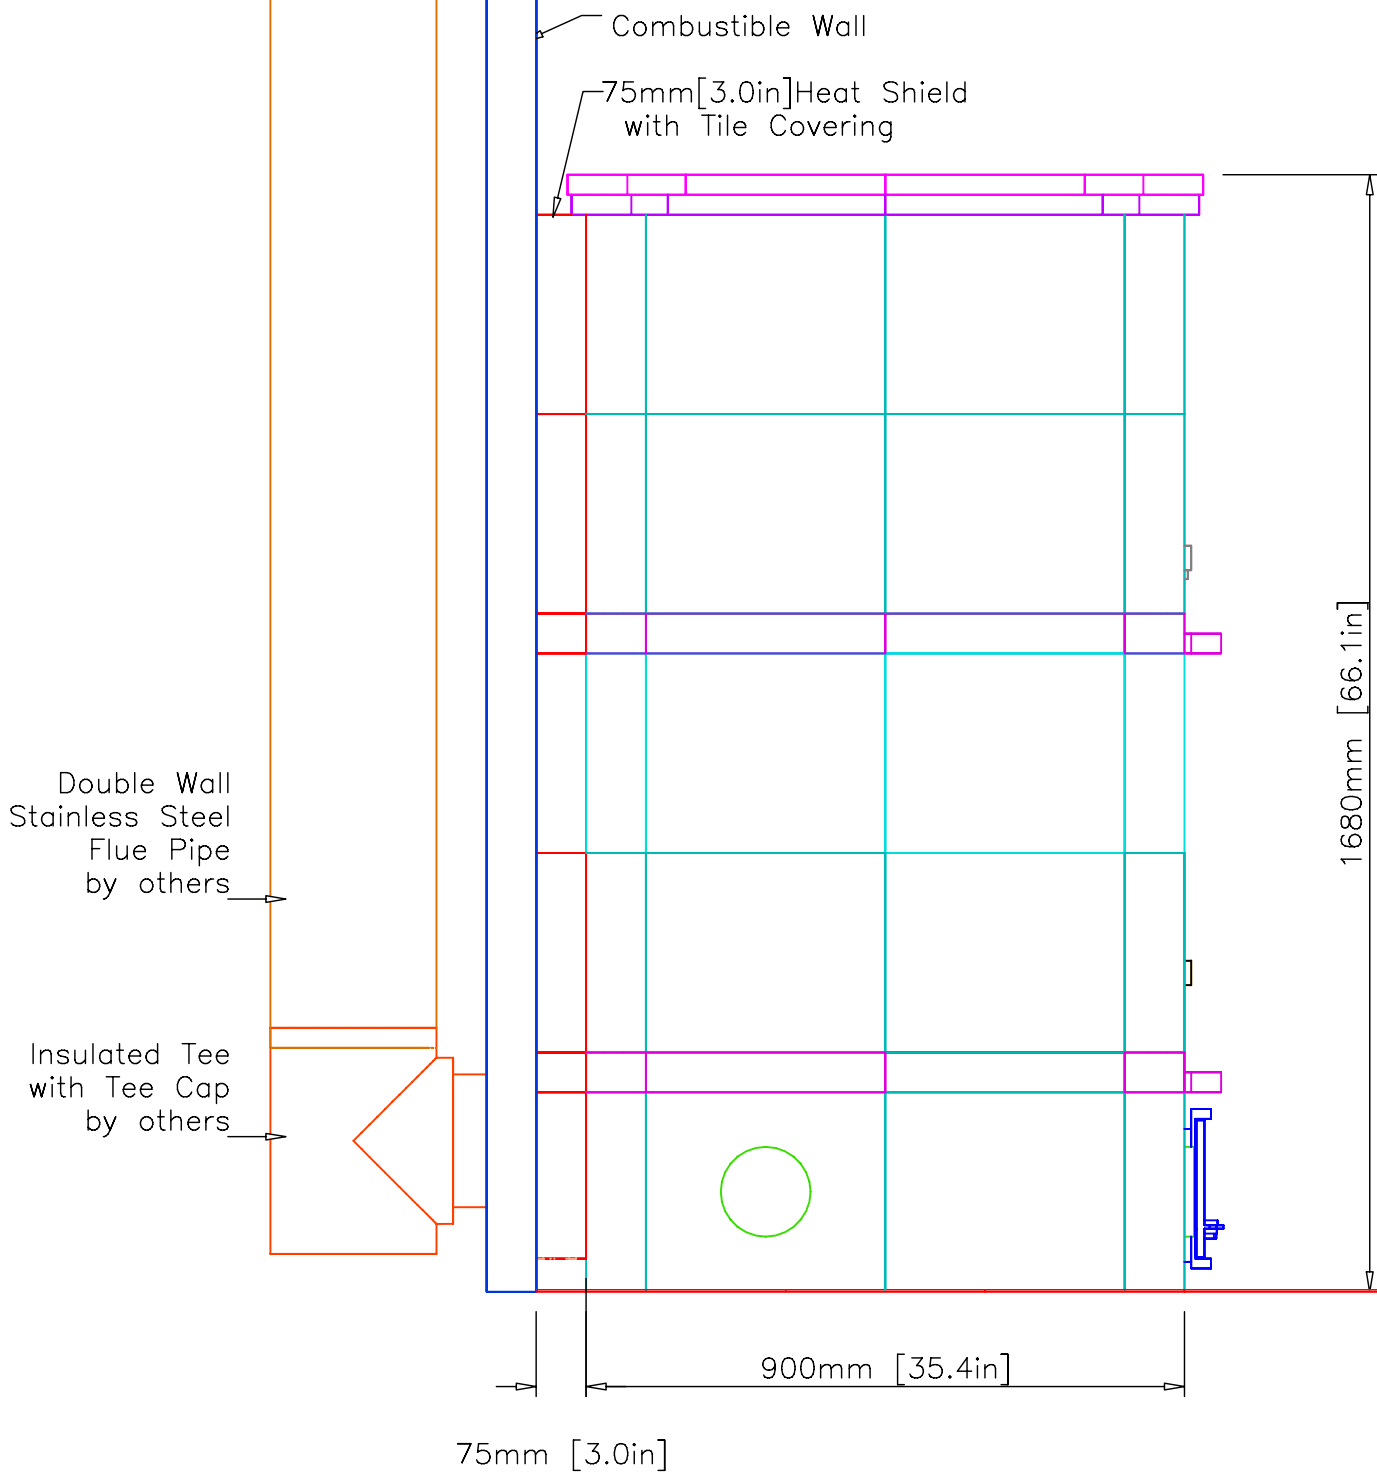

# INFORMATION ONLY

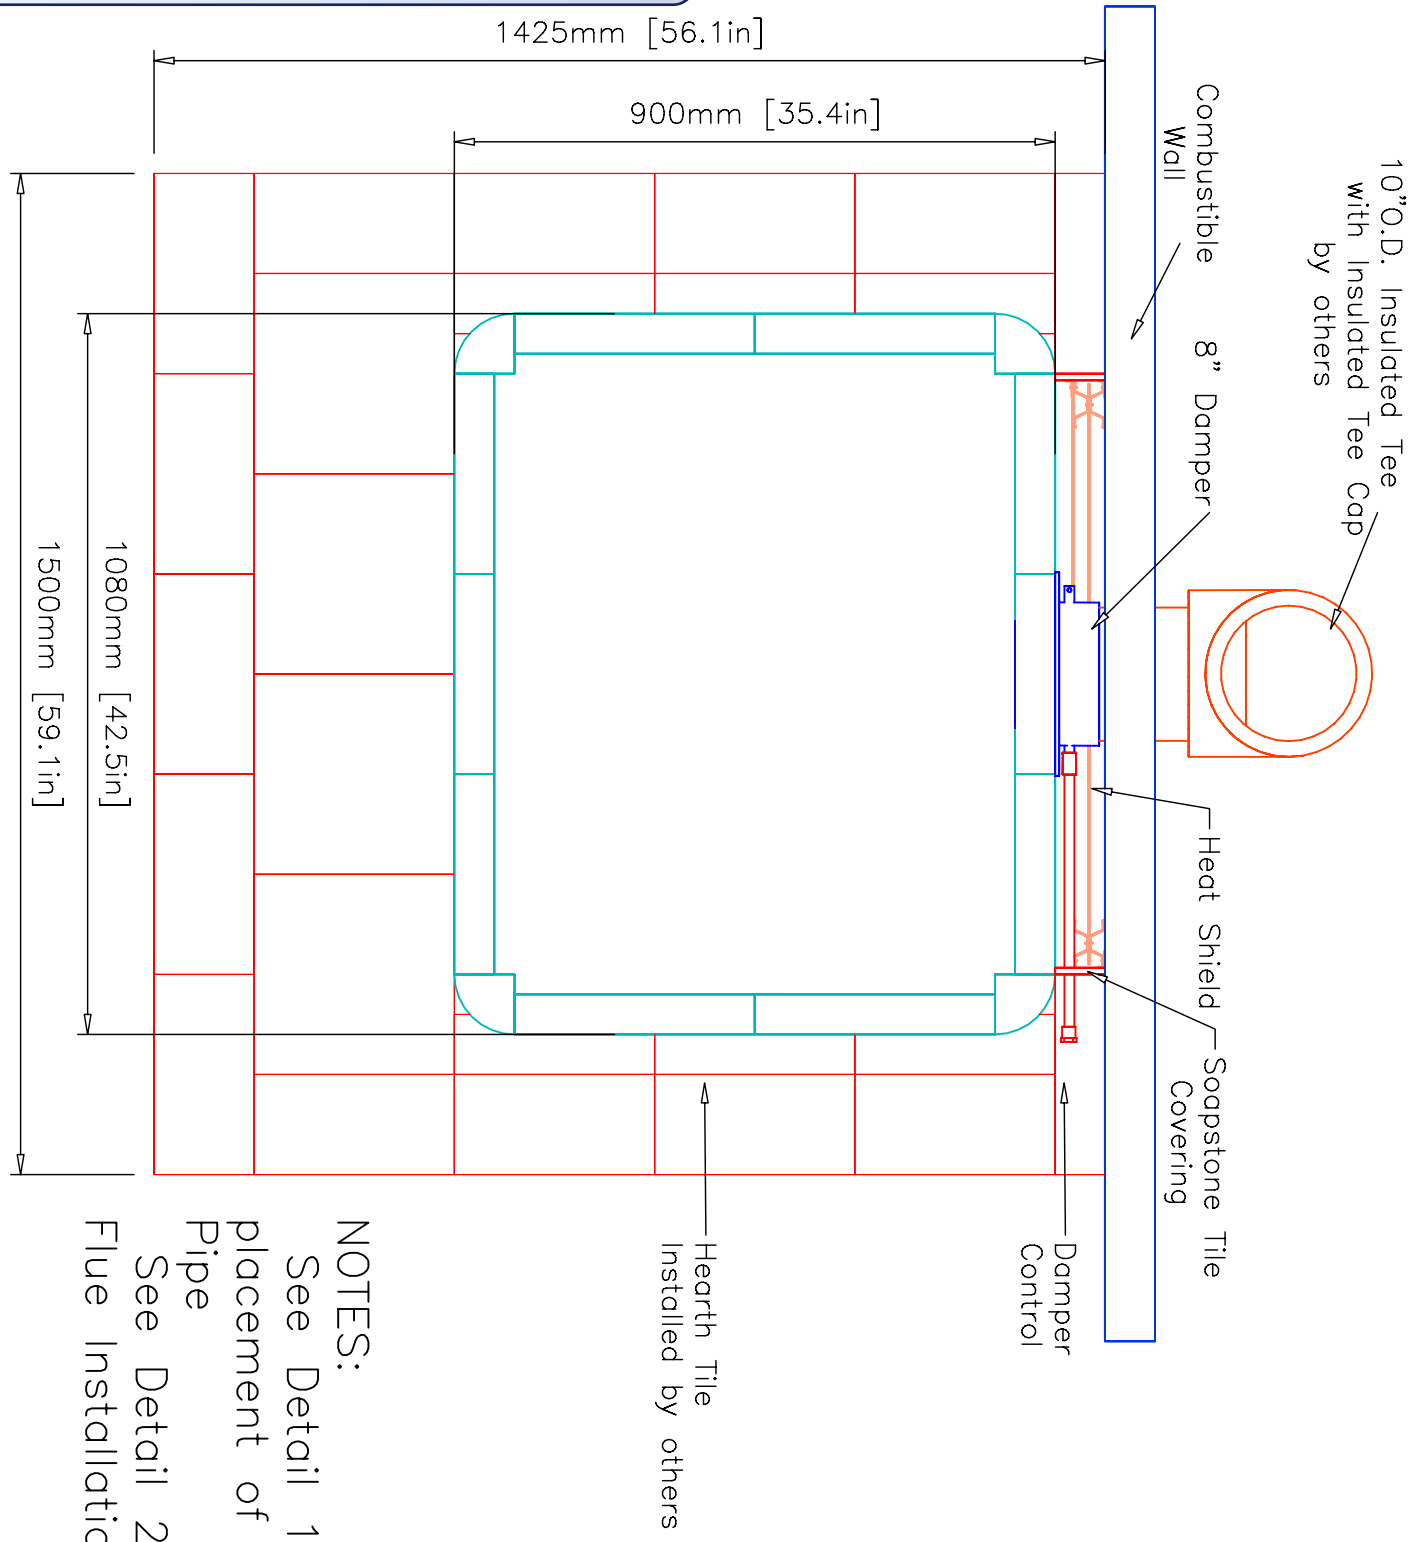

NOTES:  
 See Detail 1 for wall placement of Flue Pipe  
 See Detail 2-4 for Flue Installation



MID-ATLANTIC MASONRY HEAT  
 McIntire Business Park  
 Charlottesville, VA 22903  
 (434)979-9707 Fax 434-979-6416

MODEL	TLU 2450	VIEW	Plan
PROJECT	JENG	DRAWN BY	D.POWLEY
		DATE	10/17/01