



| | | |
|-------------|----------------|---------|
| Revision: 1 | Date: 7/16/03 | By: DPB |
| Revision: 3 | Date: 11/10/03 | By: DPB |

INFORMATION ONLY

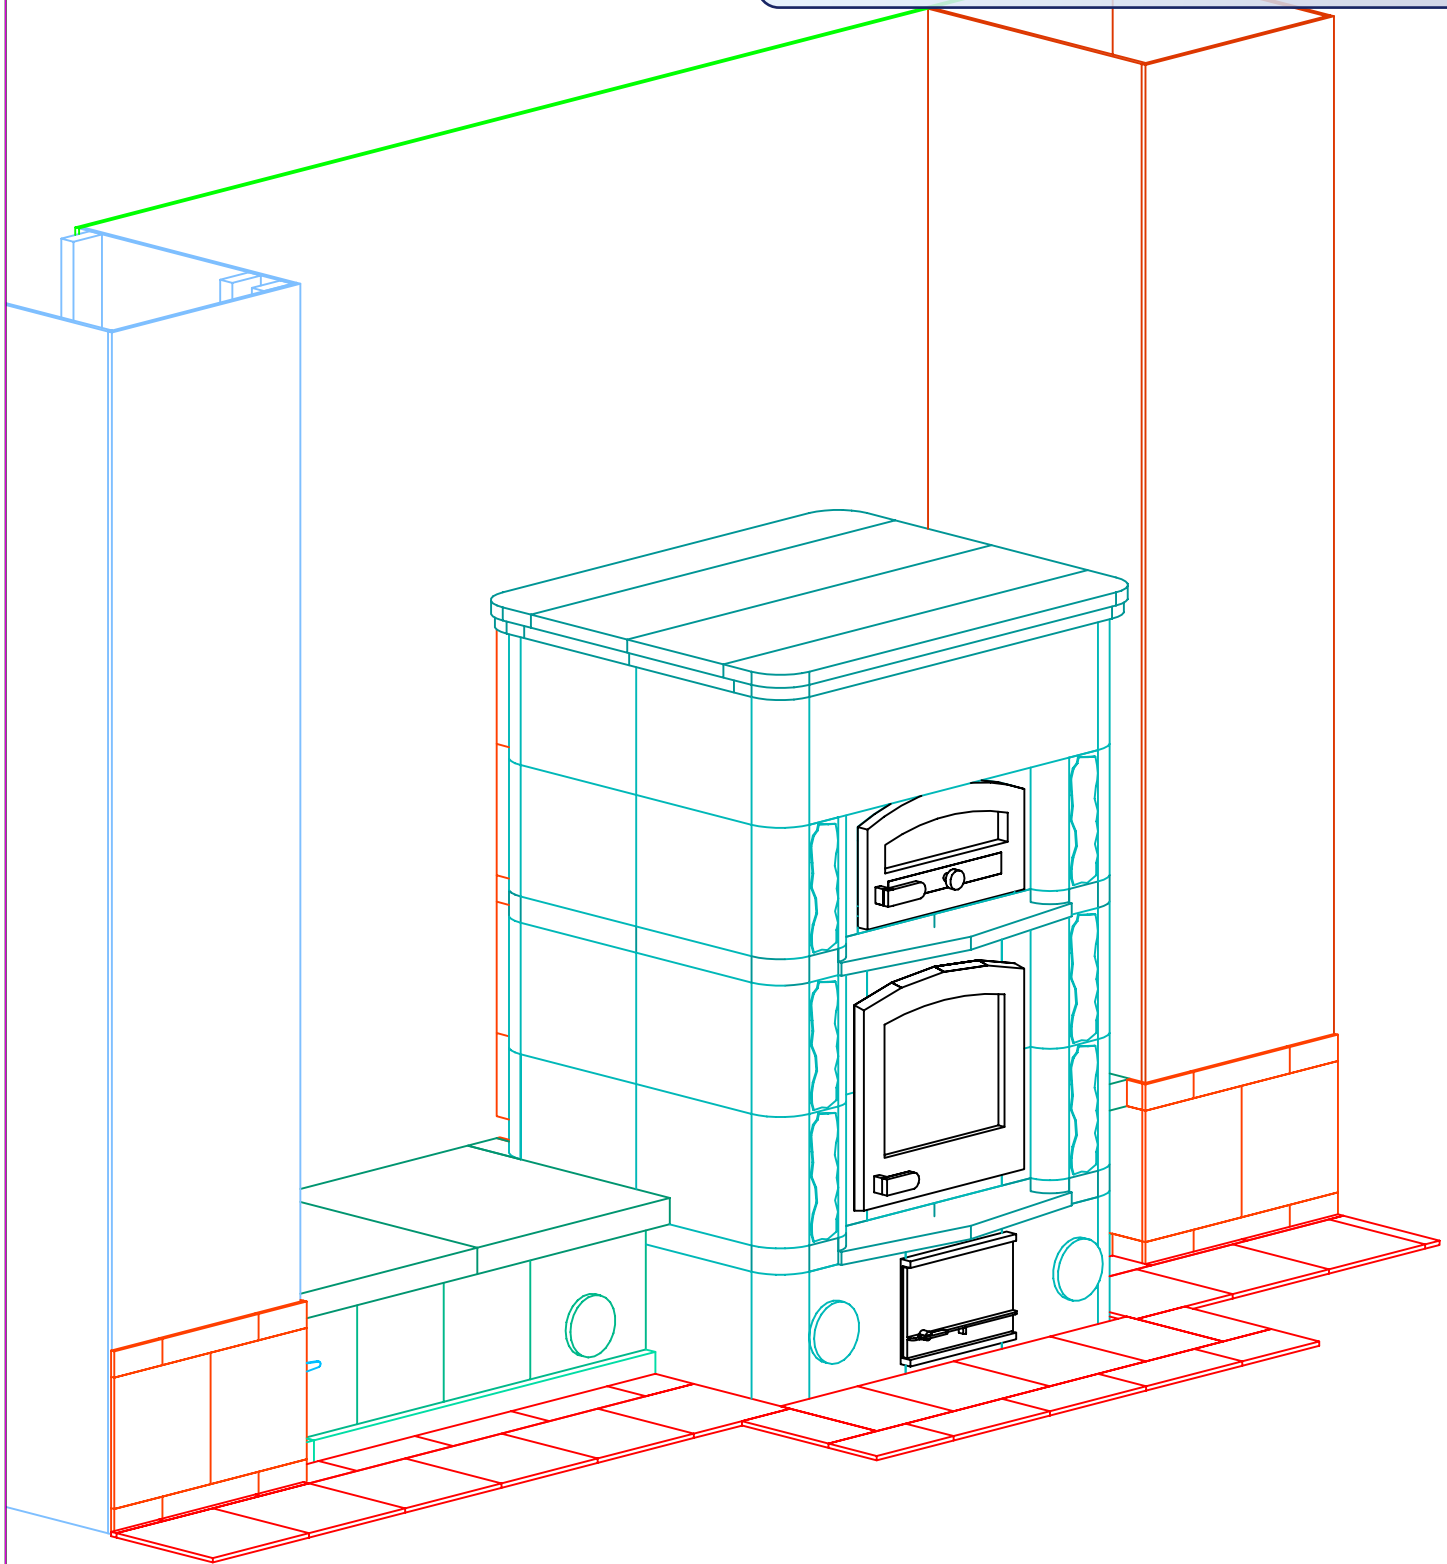


NOTE: Hearth & Wall Tiles CUT AND INSTALLED by others

| | | | | | |
|--|--|-----------------------|-----------------|---------------------|-----------|
|  | FIREPLACE EDITIONS 1035 Mt. Carmel Church Road Chapel Hill, NC 27517 (919)968-8101 Fax 919-969-8353 | PROJECT NONEMAN | CONTRACT | VIEW PERSPECTIVE | PAGE 1 |
| | MODEL TLU2450/1 | DRAWN BY D.P.BYRAM | DATE 7/01/03 | | |

| | | |
|-------------|----------------|---------|
| Revision: 1 | Date: 7/16/03 | By: DPB |
| Revision: 3 | Date: 11/10/03 | By: DPB |

FRONT VIEW

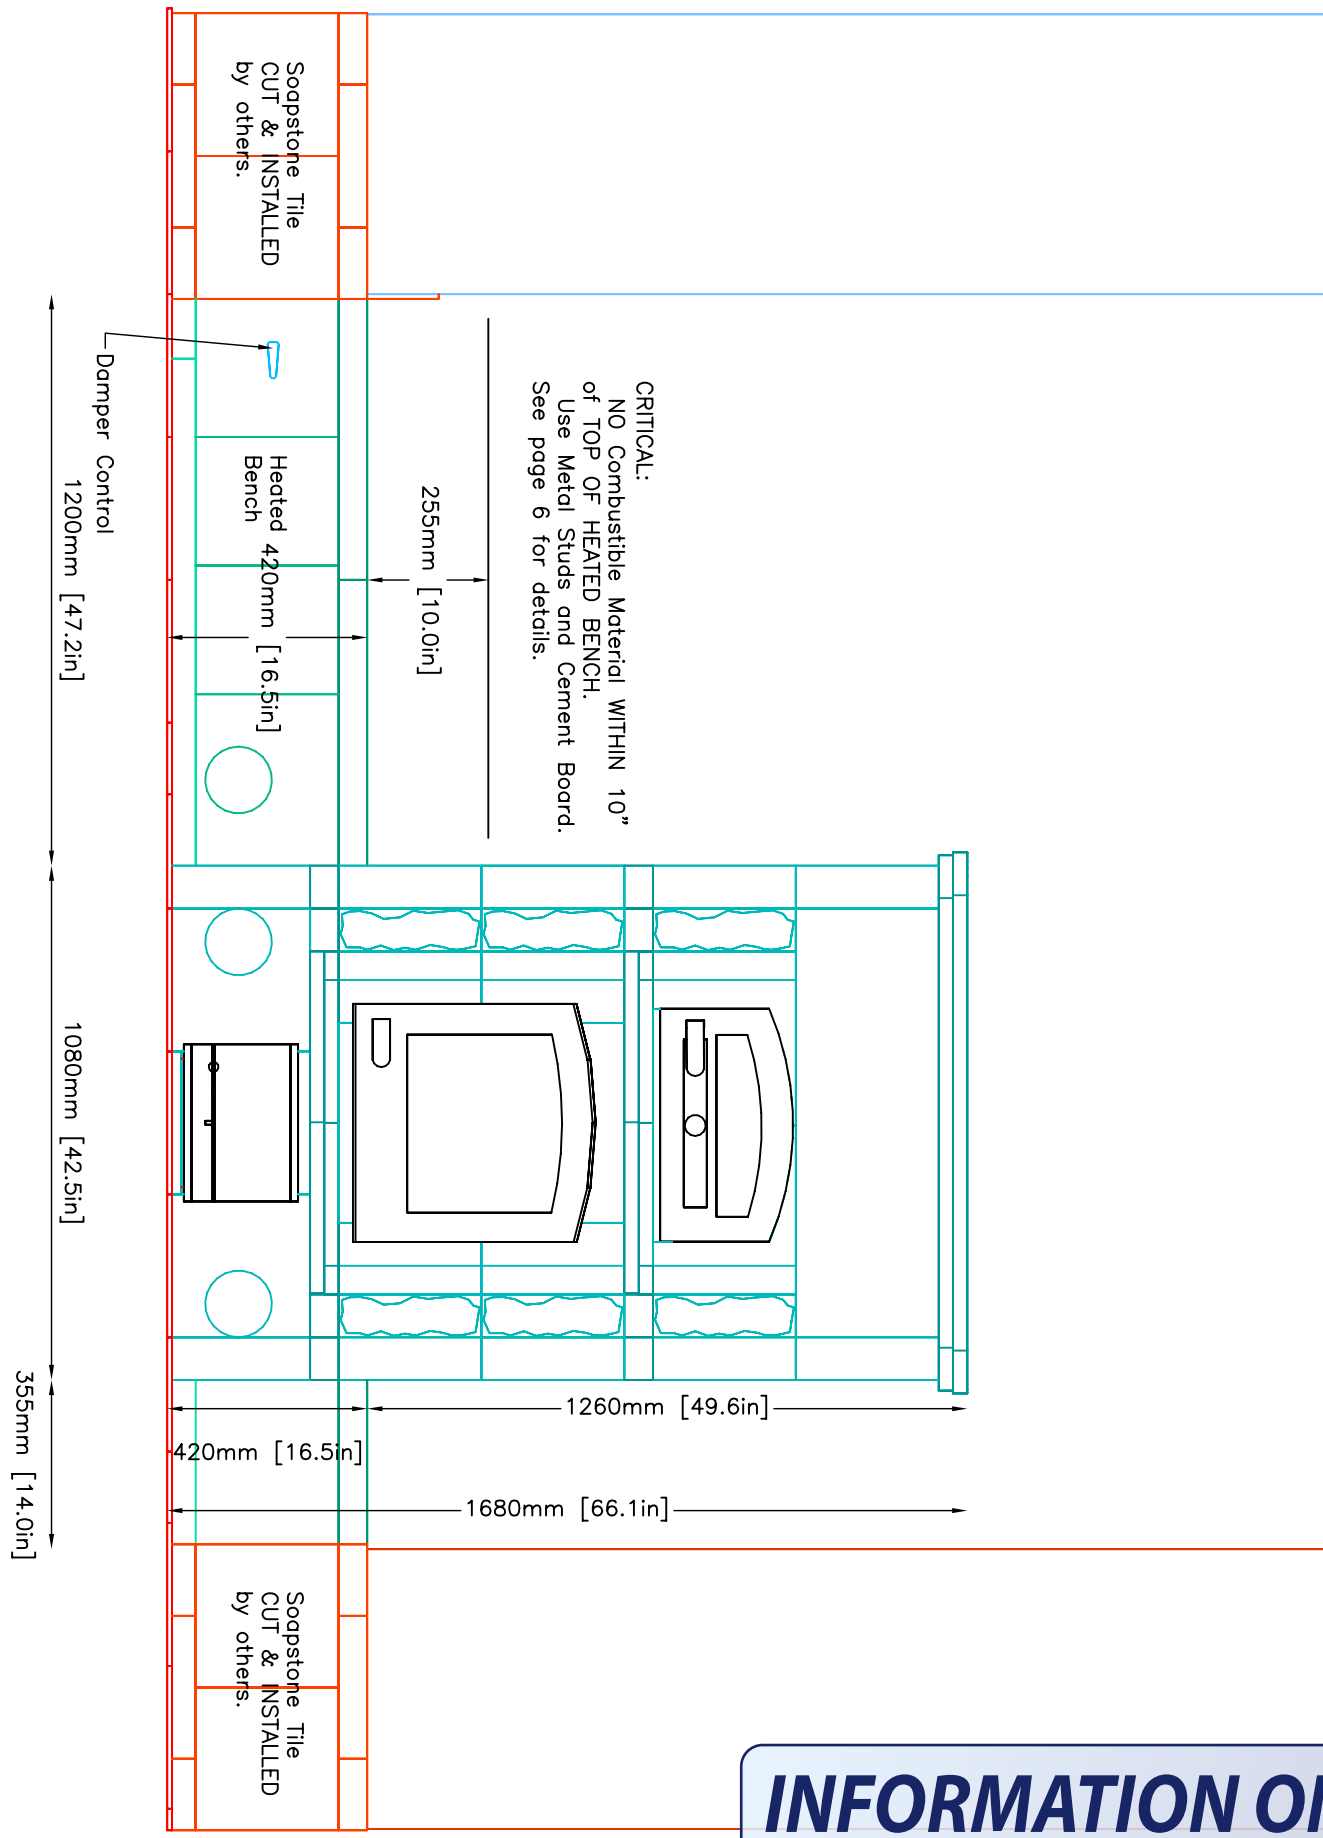



INFORMATION ONLY

Revision: 1 Date: 7/16/03 By: DPB

Revision: 3 Date: 11/10/03 By: DPB

INFORMATION ONLY

SIDE VIEW

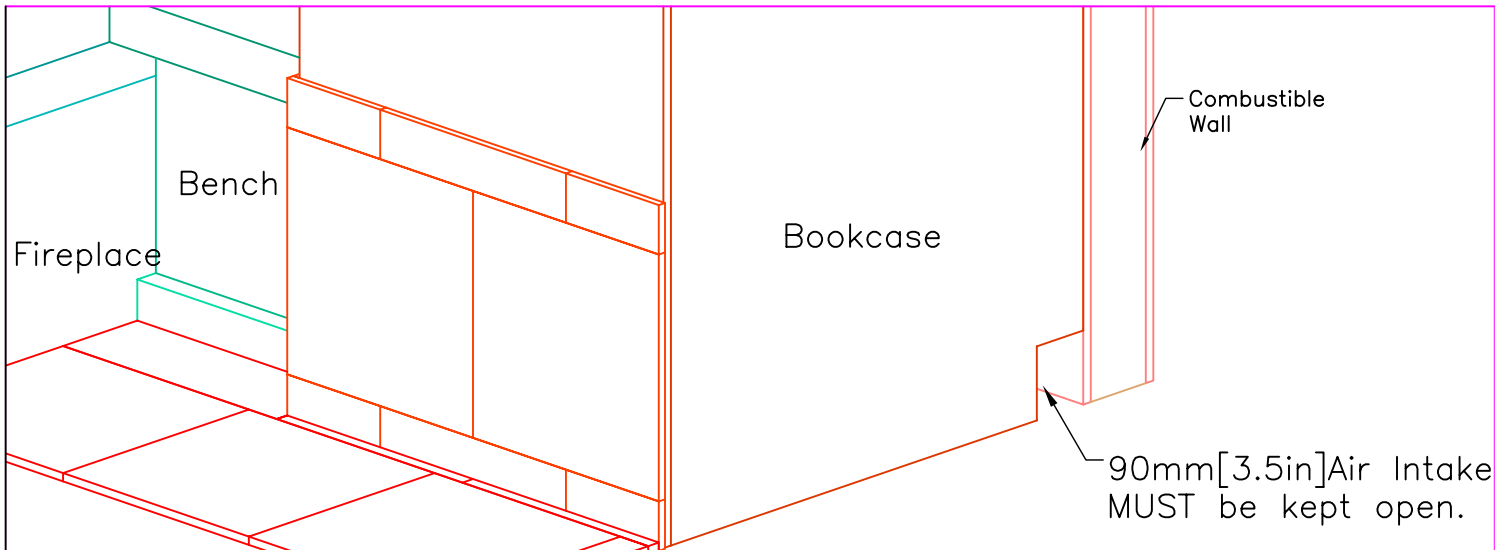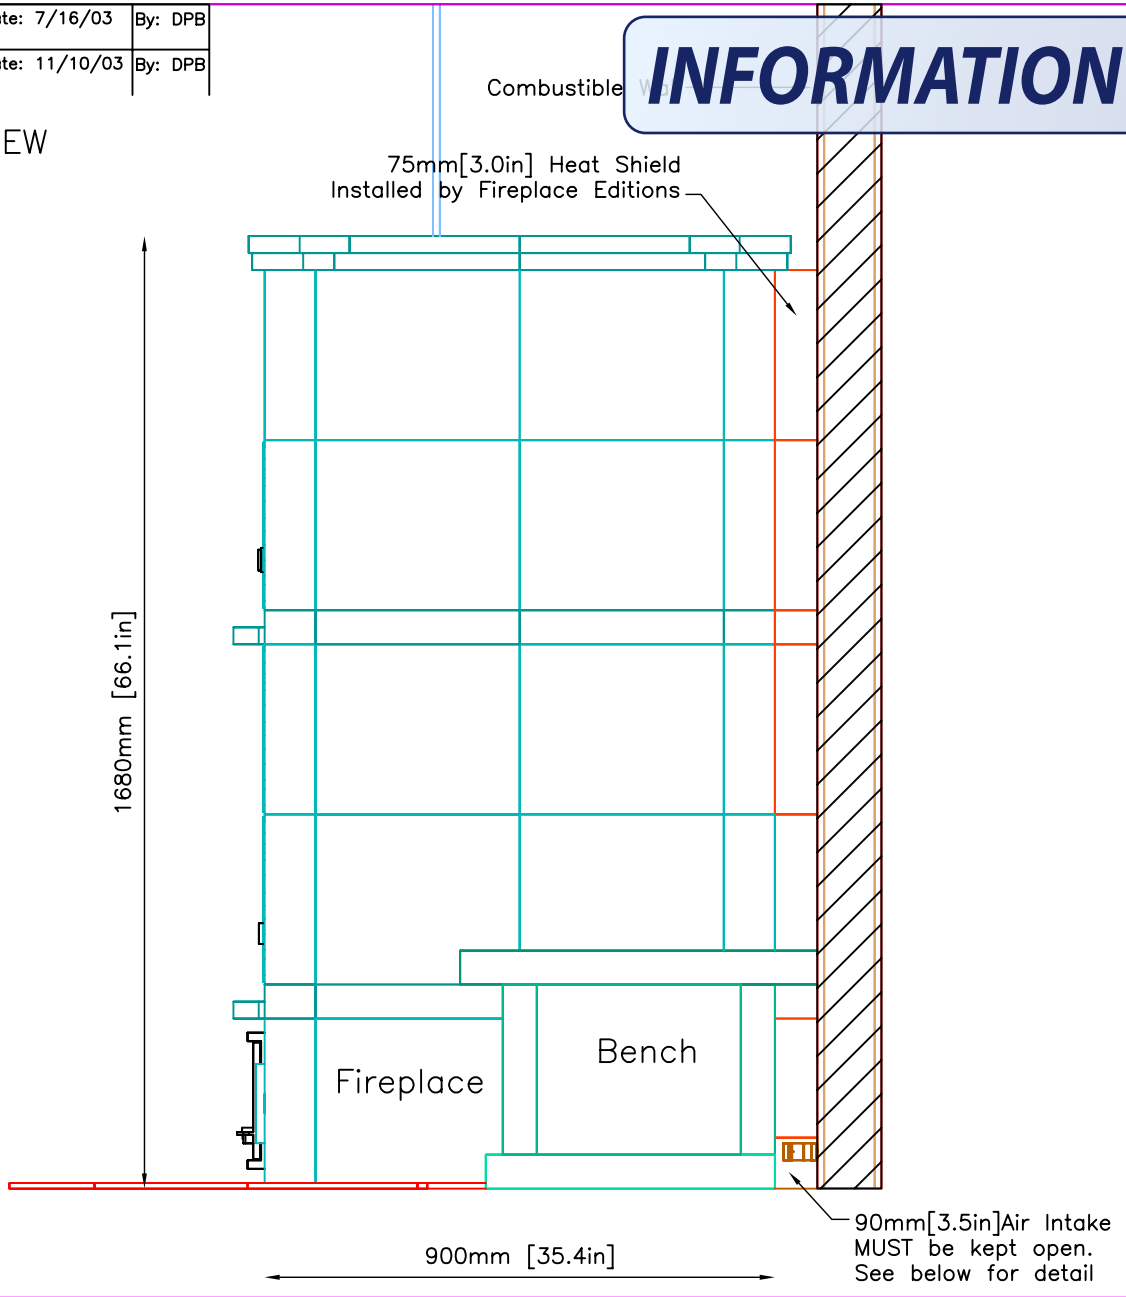

FIREPLACE EDITIONS
1035 Mt. Carmel Church Road
Chapel Hill, NC 27517
(919)968-8101 Fax 919-969-8353

PROJECT NONEMAN
MODEL TLU2450/1

CONTRACT
DRAWN BY D.P.BYRAM

VIEW SIDE
DATE 7/01/03

PAGE 3

| | | |
|-------------|----------------|---------|
| Revision: 1 | Date: 7/16/03 | By: DPB |
| Revision: 3 | Date: 11/10/03 | By: DPB |

PLAN VIEW

Note: Wall Behind Heated Bench MUST be Noncombustible to 10" above top of Bench Slab.
Use Metal Studs and Cement Board.

7"1.D./9"0.D.Double Wall
Stainless Steel Flue Pipe
by others.
Minimum 2" Clearance
to Combustibles.

NO Combustible Materials
WITHIN 10" OF TOP OF
HEATED BENCH.
Use Metal Studs and
Cement Board.
See page 6 for Detail

75mm[3.0in] Foamglas
Insulation Heat Shield
by Fireplace Editions.

75mm[3.0in] Heat Shield
by Fireplace Editions.

Combustible Wall


Wood Storage
& Bookshelves
by others

Foamglas
Insulation
by Fireplace
Editions

7" Flue Damper
by Fireplace Editions

Heated Bench

Bench

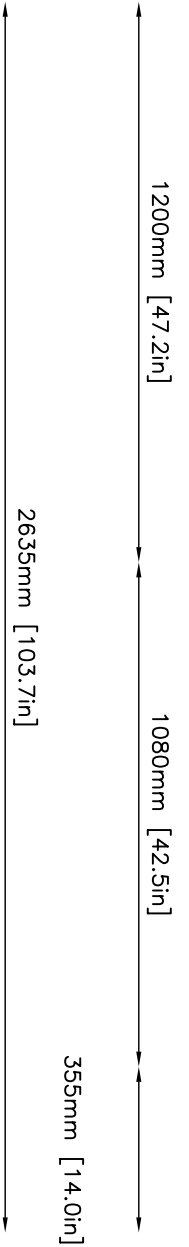

NOTE: Hearth Tiles CUT AND INSTALLED by others

INFORMATION ONLY

| | | | | | |
|--|---|-----------|-----------|---------|------|
| | FIREPLACE EDITIONS 1035 Mt. Carmel Church Road Chapel Hill, NC 27517 (919)968-8101 Fax 919-969-8353 | PROJECT | CONTRACT | VIEW | PAGE |
| | | NONEMAN | | PLAN | 4 |
| | | MODEL | DRAWN BY | DATE | |
| | | TLU2450/1 | D.P.BYRAM | 7/01/03 | |