


# INFORMATION ONLY

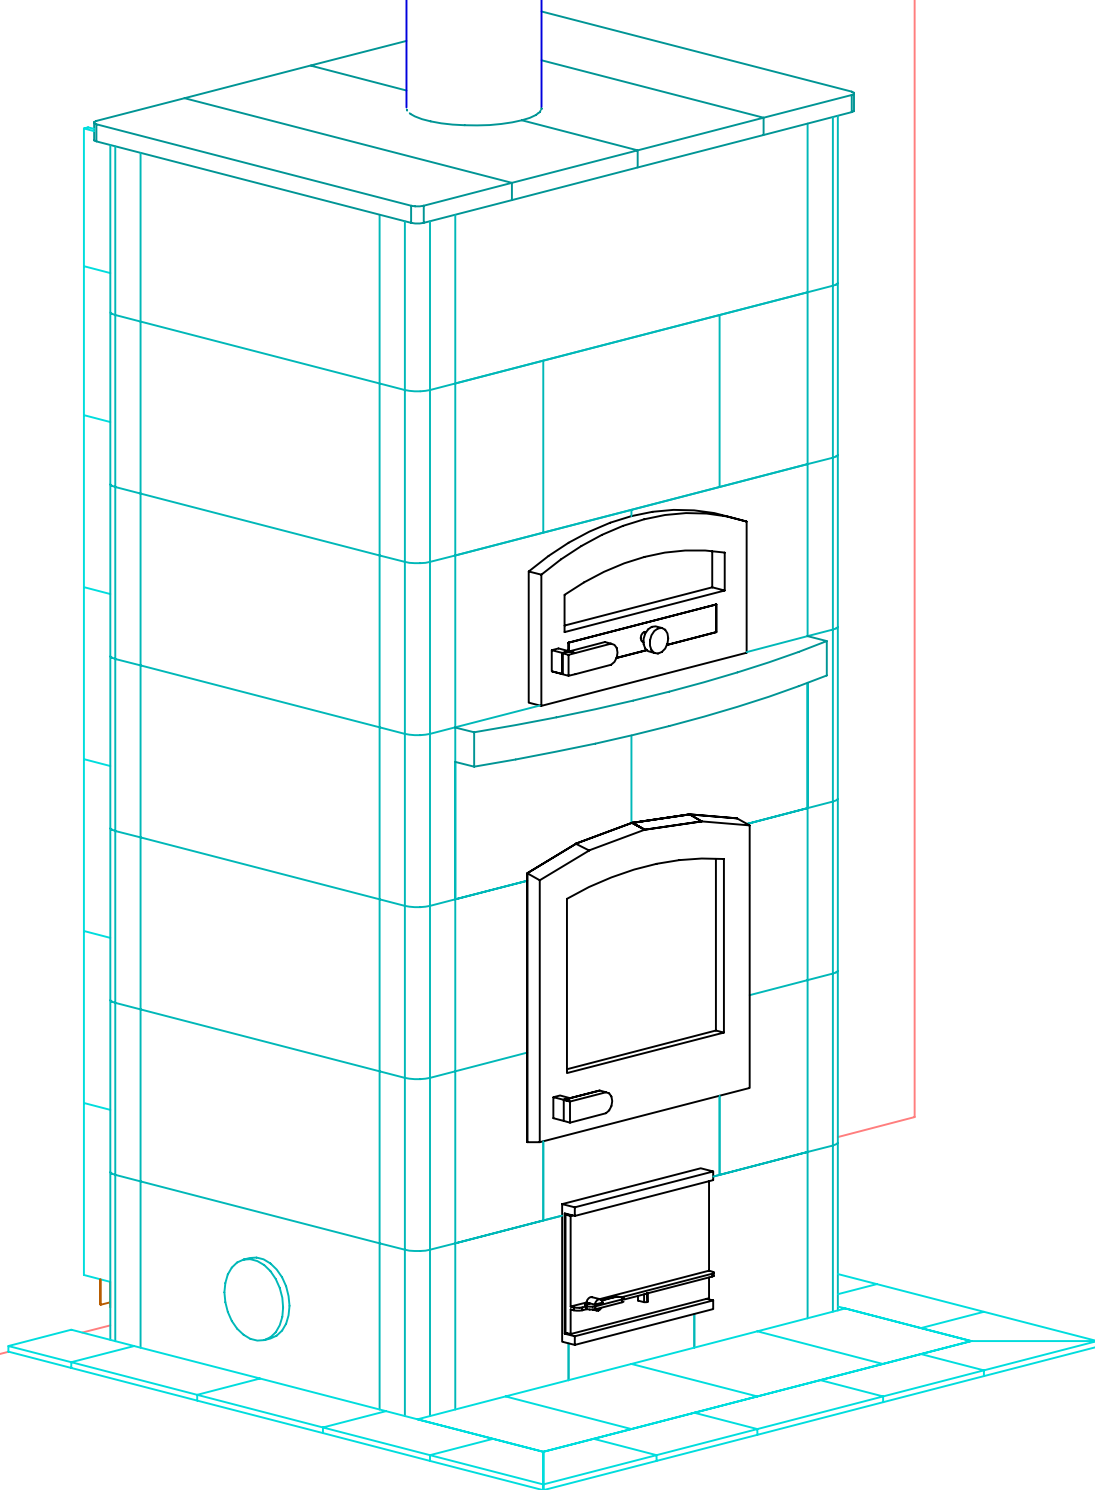

NOTE: Hearth Tiles CUT AND INSTALLED by others



MID-ATLANTIC MASONRY HEAT  
 1229 Harris Street Suite 1  
 Charlottesville, VA 22903  
 (434)979-9709 Fax 434-979-6416

PROJECT LONG  
 MODEL TU2700/5

CONTRACT FRPLC EDTNS  
 DRAWN BY J.CHAMPION


VIEW PERSPECTIVE  
 DATE 12/02/04

PAGE

1

FRONT VIEW

# INFORMATION ONLY

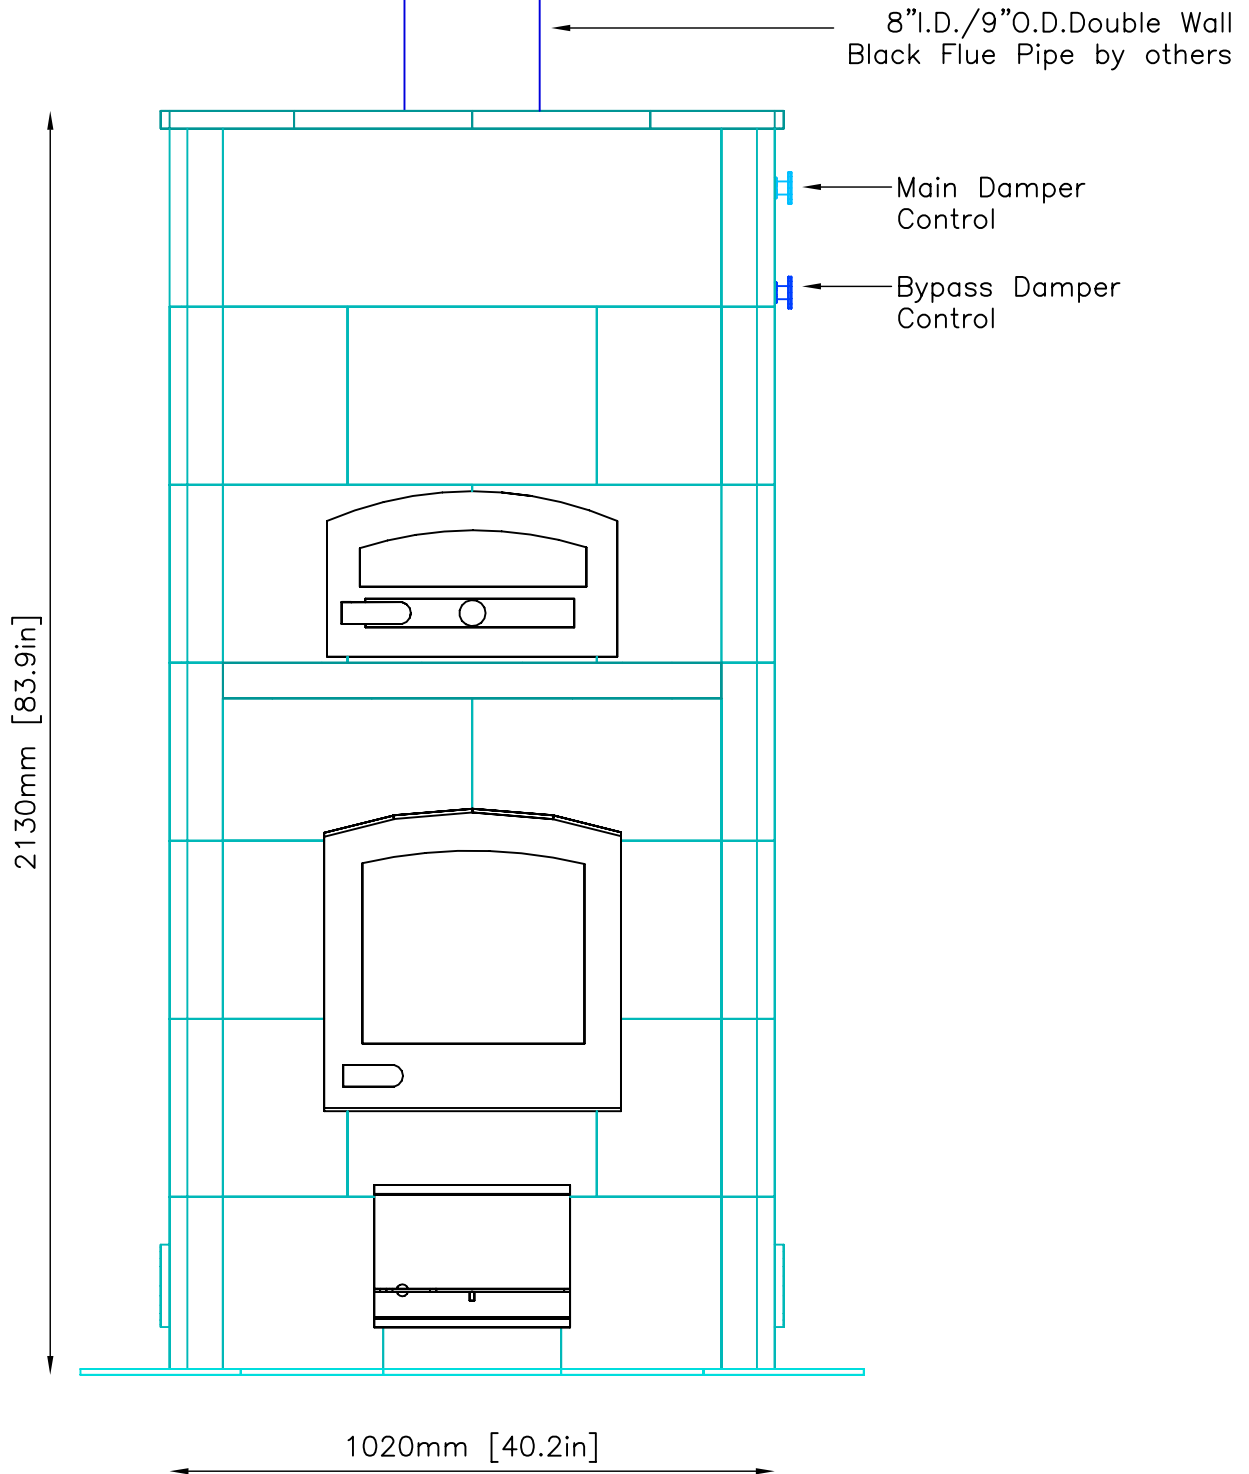

NOTE: Hearth Tiles CUT AND INSTALLED by others



MID-ATLANTIC MASONRY HEAT  
1229 Harris Street Suite 1  
Charlottesville, VA 22903  
(434)979-9709 Fax 434-979-6416

PROJECT LONG  
MODEL TU2700/5

CONTRACT FRPLC EDTNS  
DRAWN BY J.CHAMPION


VIEW FRONT  
DATE 12/02/04

PAGE

2

SIDE VIEW

**INFORMATION ONLY**

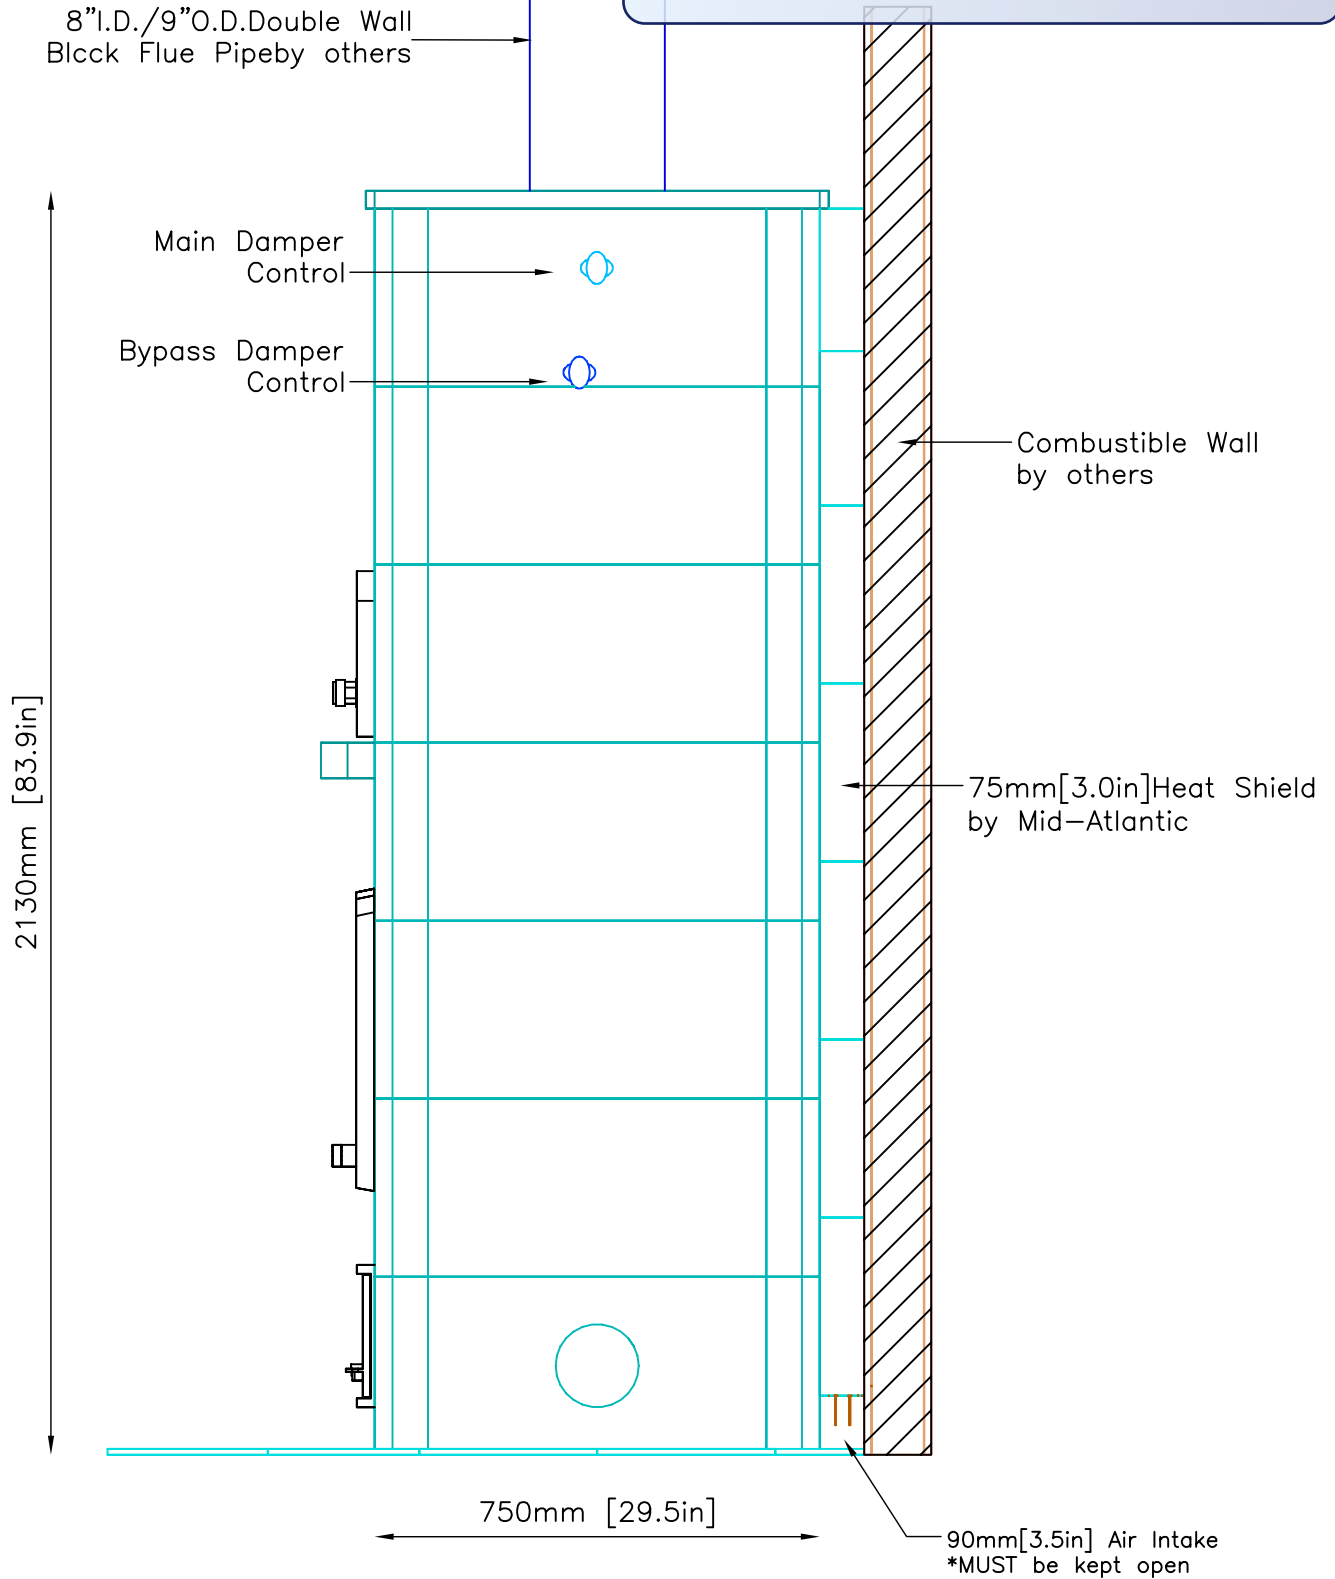

NOTE: Hearth Tiles CUT AND INSTALLED by others



MID-ATLANTIC MASONRY HEAT  
 1229 Harris Street Suite 1  
 Charlottesville, VA 22903  
 (434)979-9709 Fax 434-979-6416


PROJECT LONG  
 MODEL TU2700/5

CONTRACT FRPLC EDTNS  
 DRAWN BY J.CHAMPION

VIEW SIDE VIEW  
 DATE 12/02/04

PAGE 3

**INFORMATION ONLY**

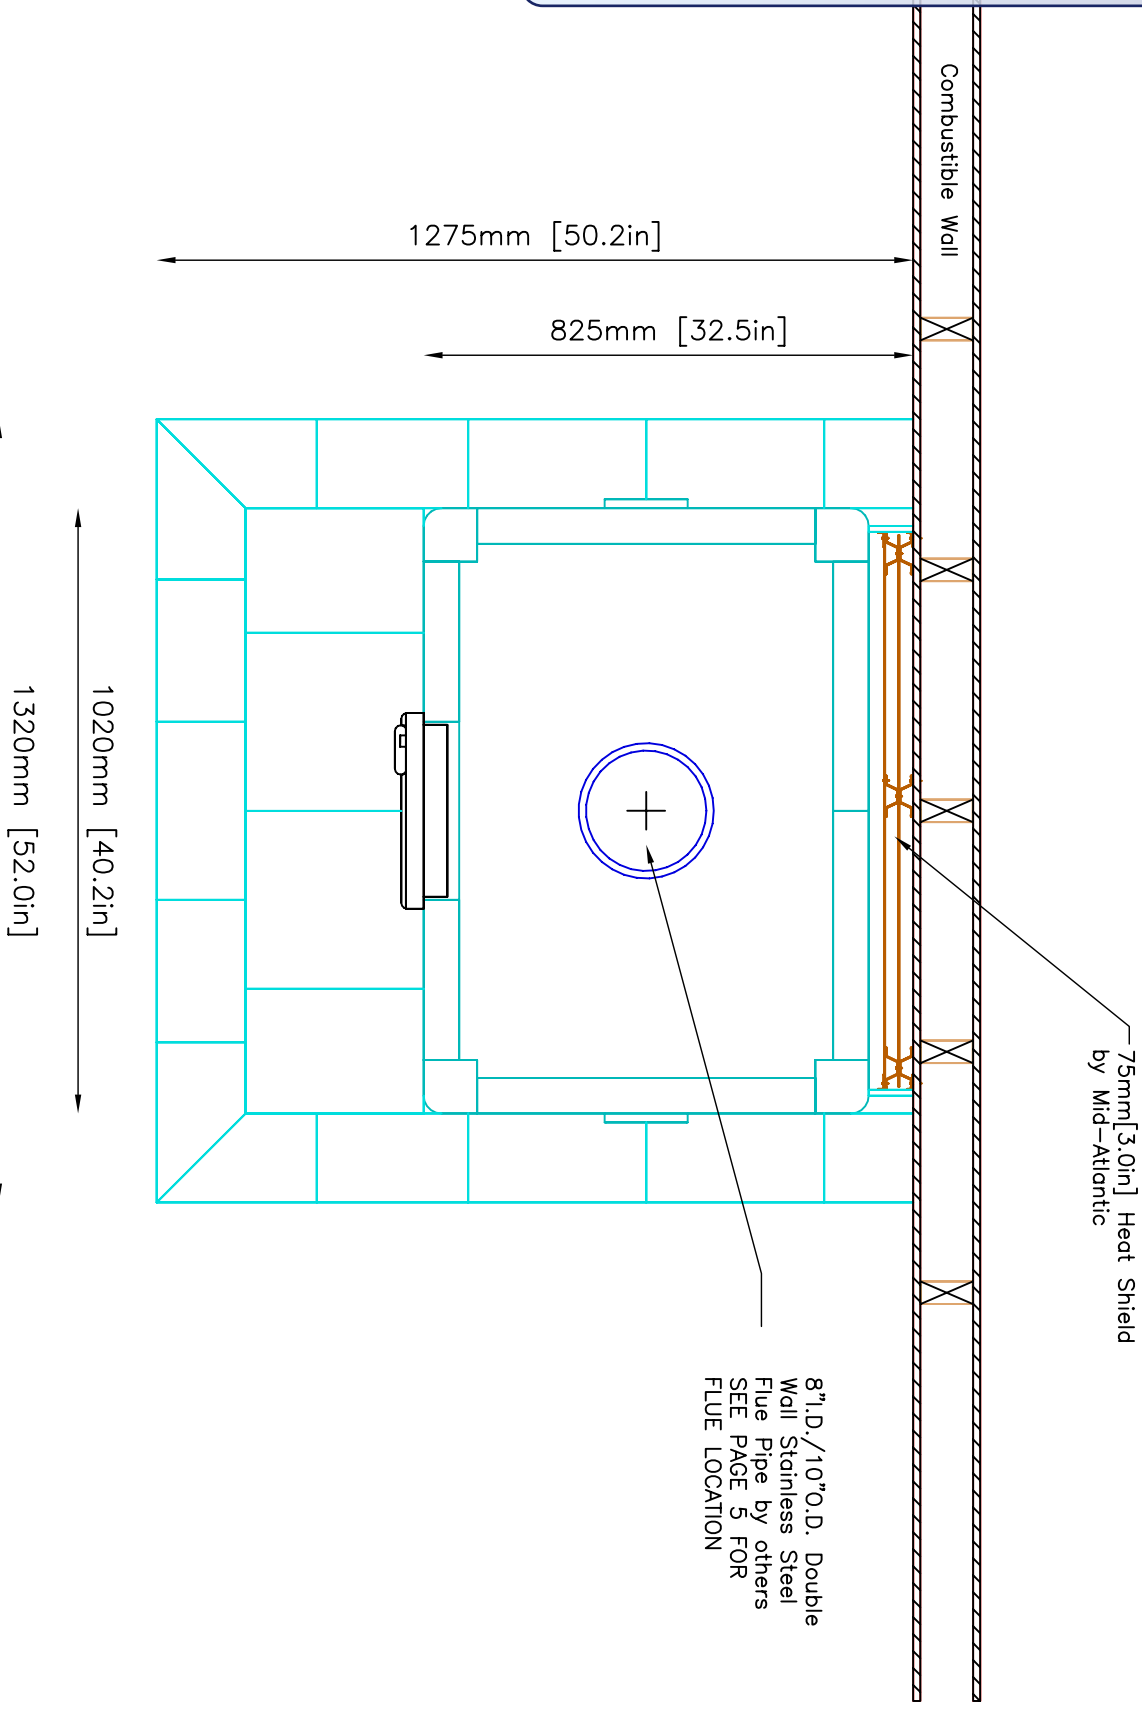

NOTE: Hearth Tiles CUT AND INSTALLED by others

	MID-ATLANTIC MASONRY HEAT 1229 Harris Street Suite 1 Charlottesville, VA 22903 (434)979-9709 Fax 434-979-6416		PROJECT LONG	CONTRACT FRPLC EDTNS	VIEW PLAN	PAGE 4
	MODEL TU2700/5		DRAWN BY J.CHAMPION	DATE 12/02/04		