


# INFORMATION ONLY

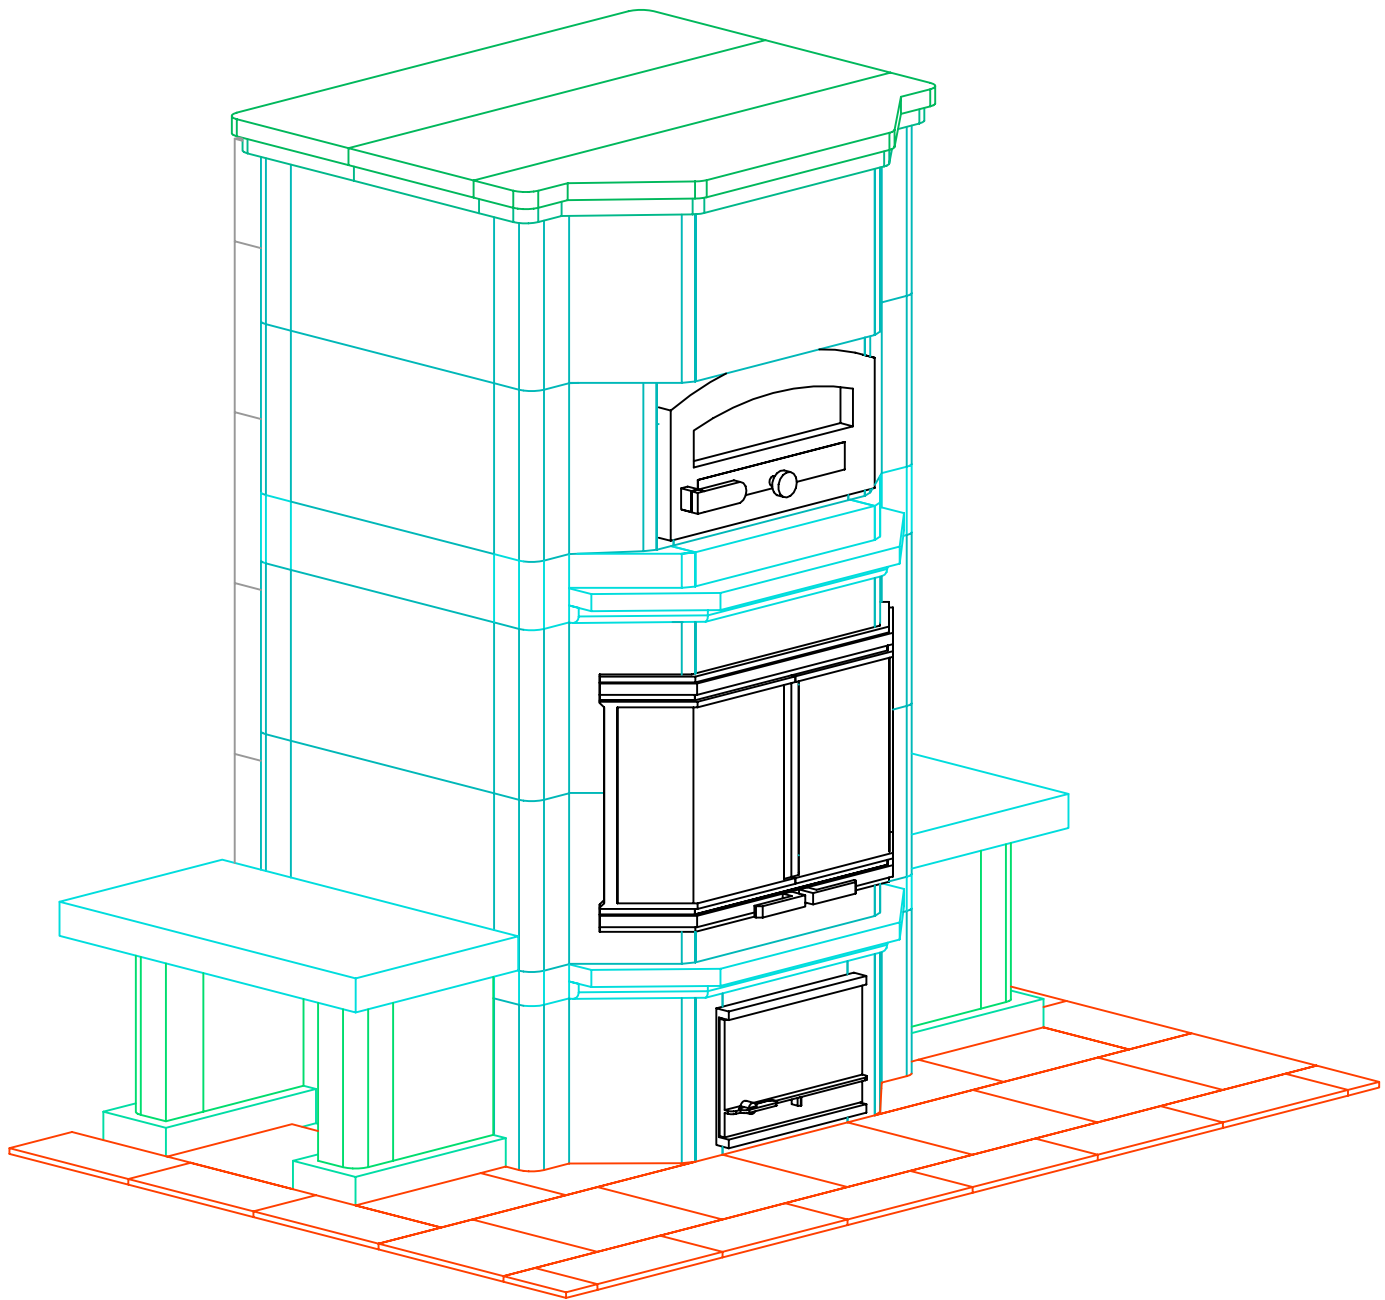

NOTE: Hearth Tiles CUT AND INSTALLED by others



MID-ATLANTIC MASONRY HEAT  
1229 Harris Street Suite 1  
Charlottesville, VA 22903  
(434)979-9709 Fax 434-979-6416


PROJECT DENT  
MODEL TLU1830

CONTRACT  
DRAWN BY D.BYRAM


VIEW PERSPECTIVE  
DATE 11/08/02

PAGE 1


# INFORMATION ONLY

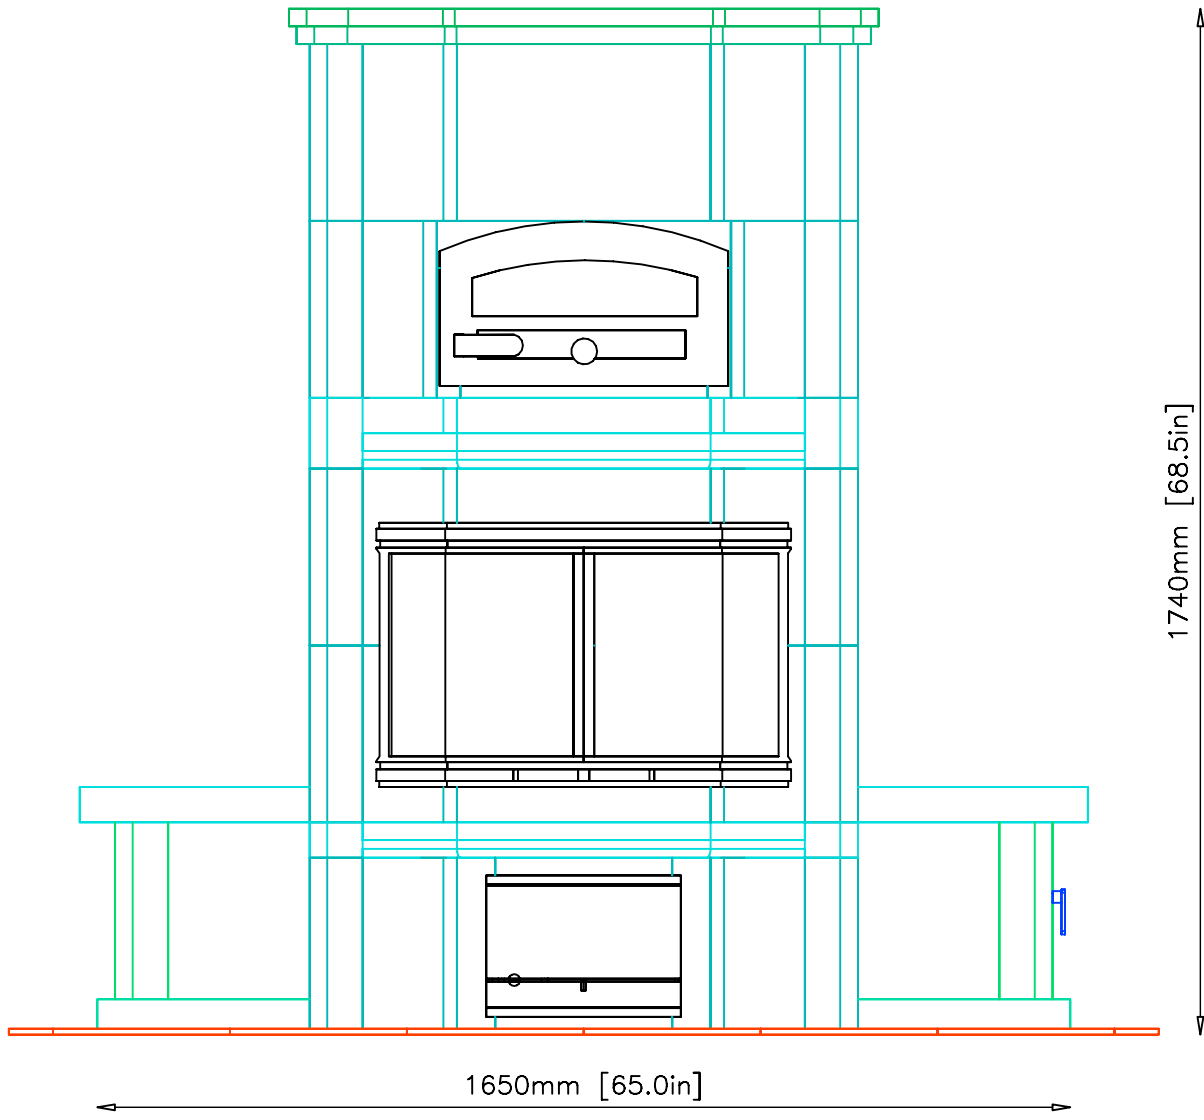

# INFORMATION ONLY

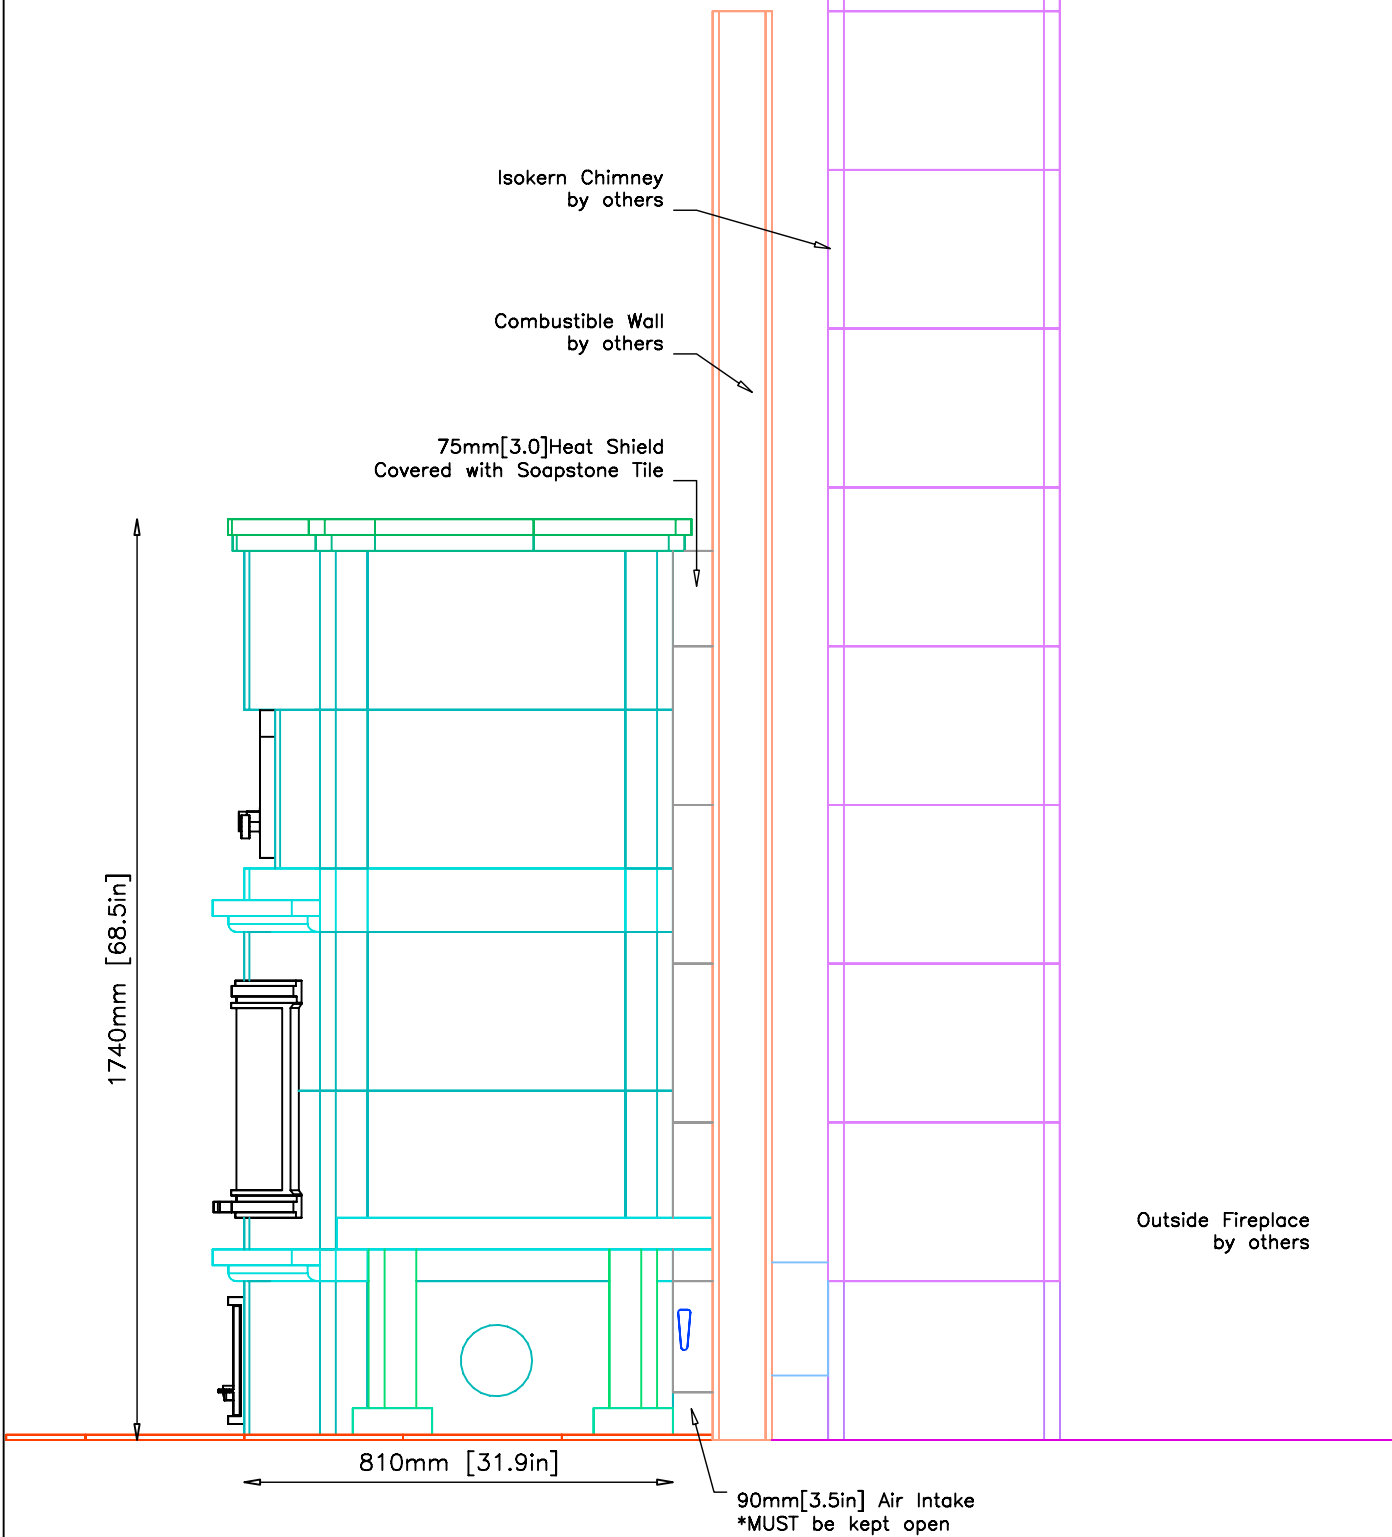

# INFORMATION ONLY

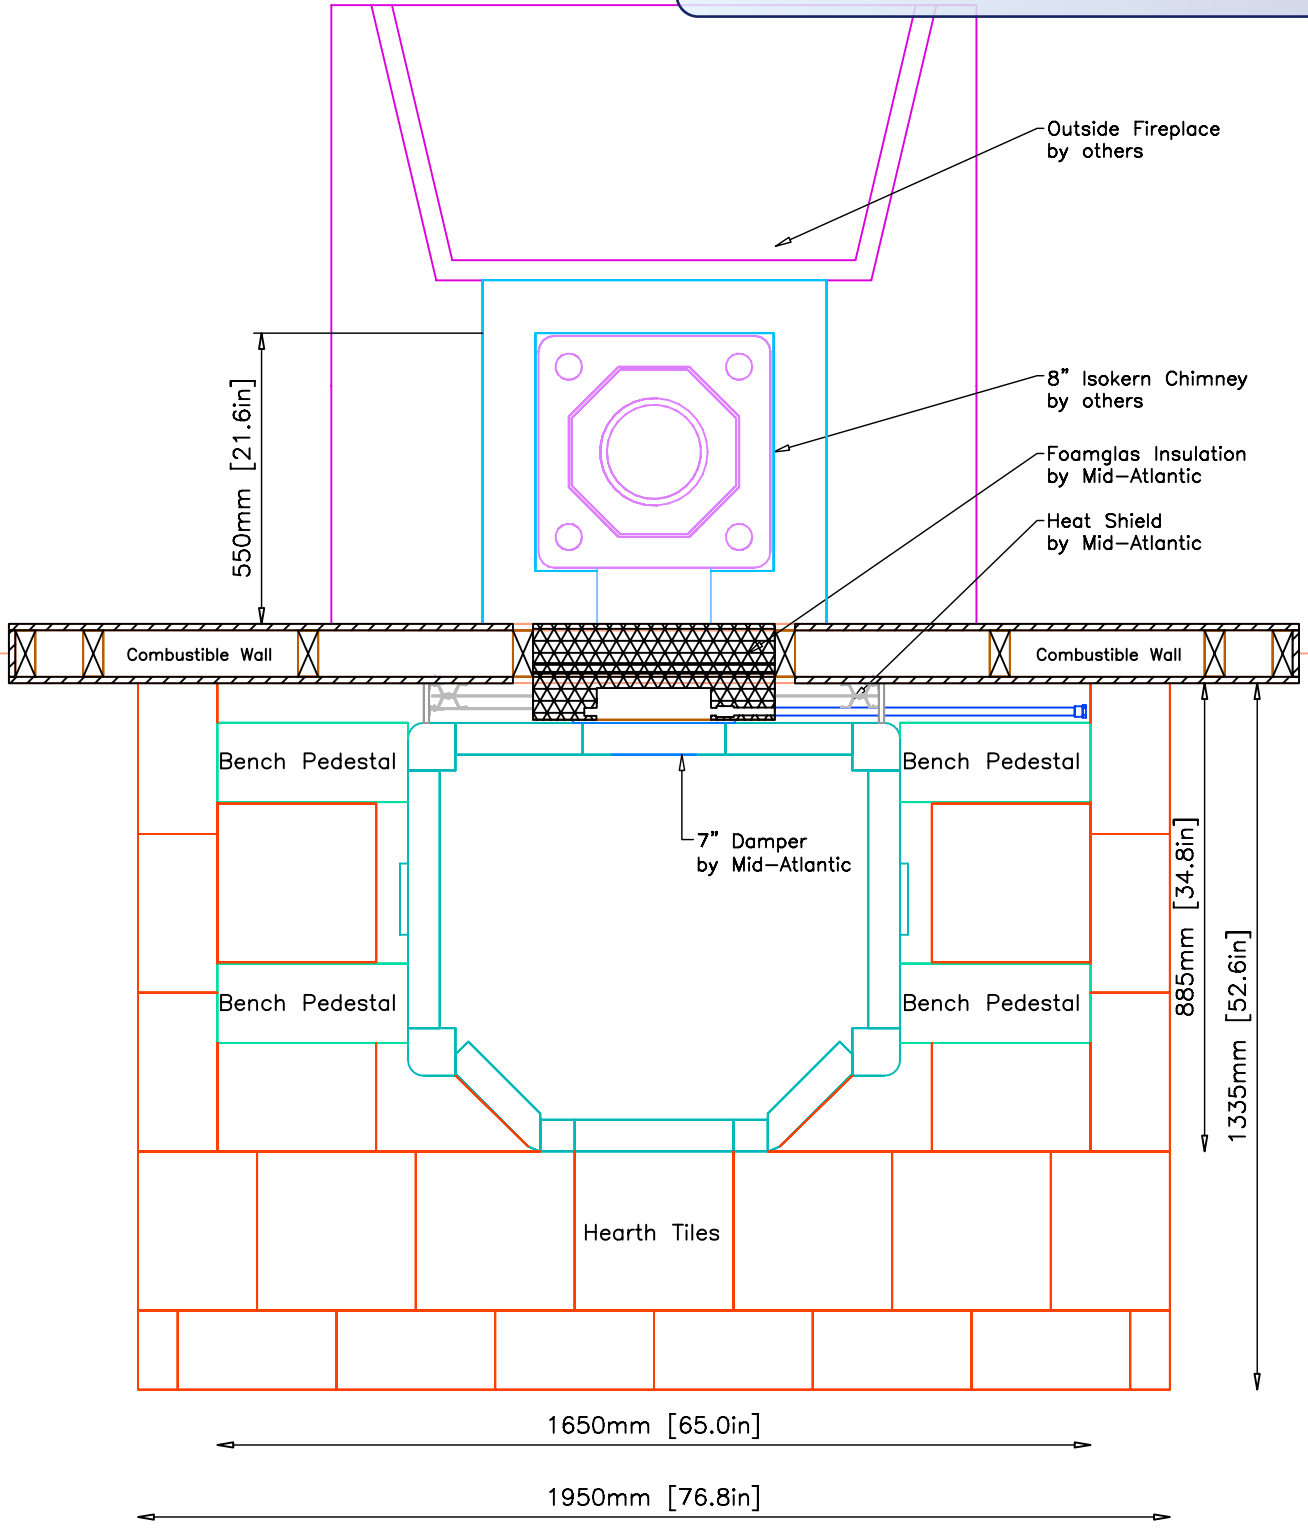

NOTE: Hearth Tiles CUT AND INSTALLED by others



MID-ATLANTIC MASONRY HEAT  
 1229 Harris Street Suite 1  
 Charlottesville, VA 22903  
 (434)979-9709 Fax 434-979-6416

PROJECT DENT  
 MODEL TLU1830

CONTRACT  
 DRAWN BY D.BYRAM

VIEW PLAN  
 DATE 11/08/02

PAGE 4