



# INFORMATION ONLY

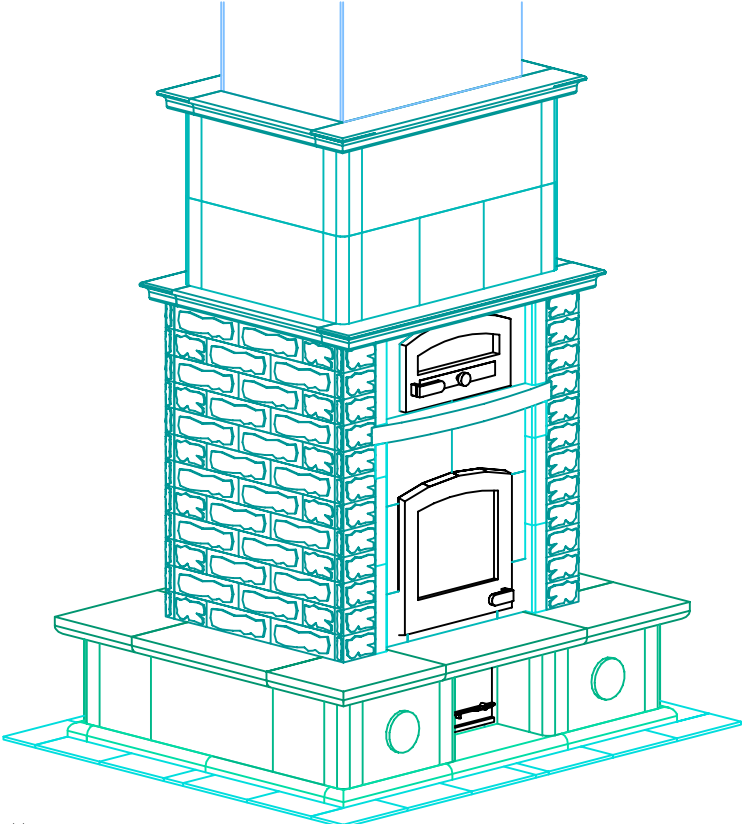

NOTE: Hearth Tiles CUT AND INSTALLED by others

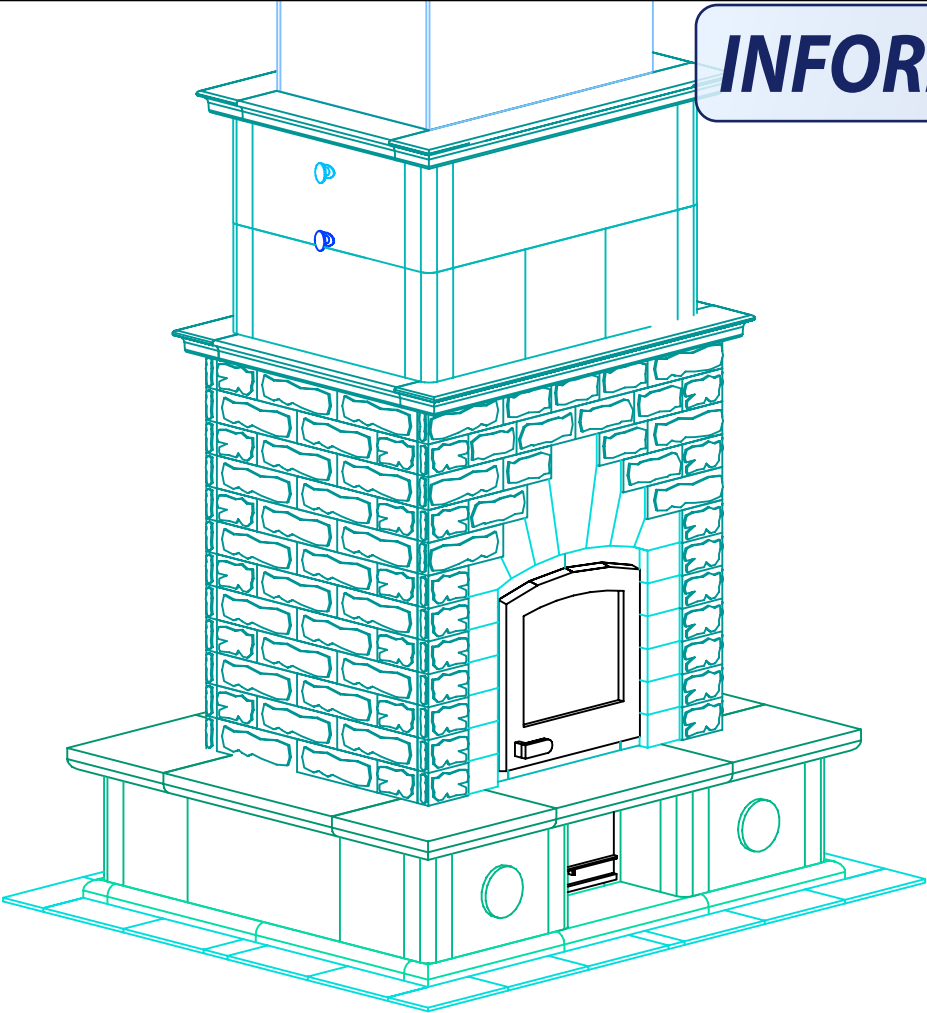

MID-ATLANTIC MASONRY HEAT  
 1229 Harris Street Suite 1  
 Charlottesville, VA 22903  
 (434)979-9709 Fax 434-979-6416

PROJECT Sommers  
 MODEL TTU2700/5

CONTRACT 5714  
 DRAWN BY J. CHAMPION

VIEW PERSPECTIVE  
 DATE 03/26/05

PAGE 1

FRONT VIEW

No combustible materials  
WITHIN 10 Inches of TOP  
of Fireplace. Use Metal Studs  
and Cement Board

8" I.D./10" O.D. Double Wall  
Stainless Steel Flue Pipe  
by others

Chimney Chase  
by others


10 inches

Main Damper  
Control

Bypass Damper  
Control

2220mm [87.4in]

1560mm [61.4in]

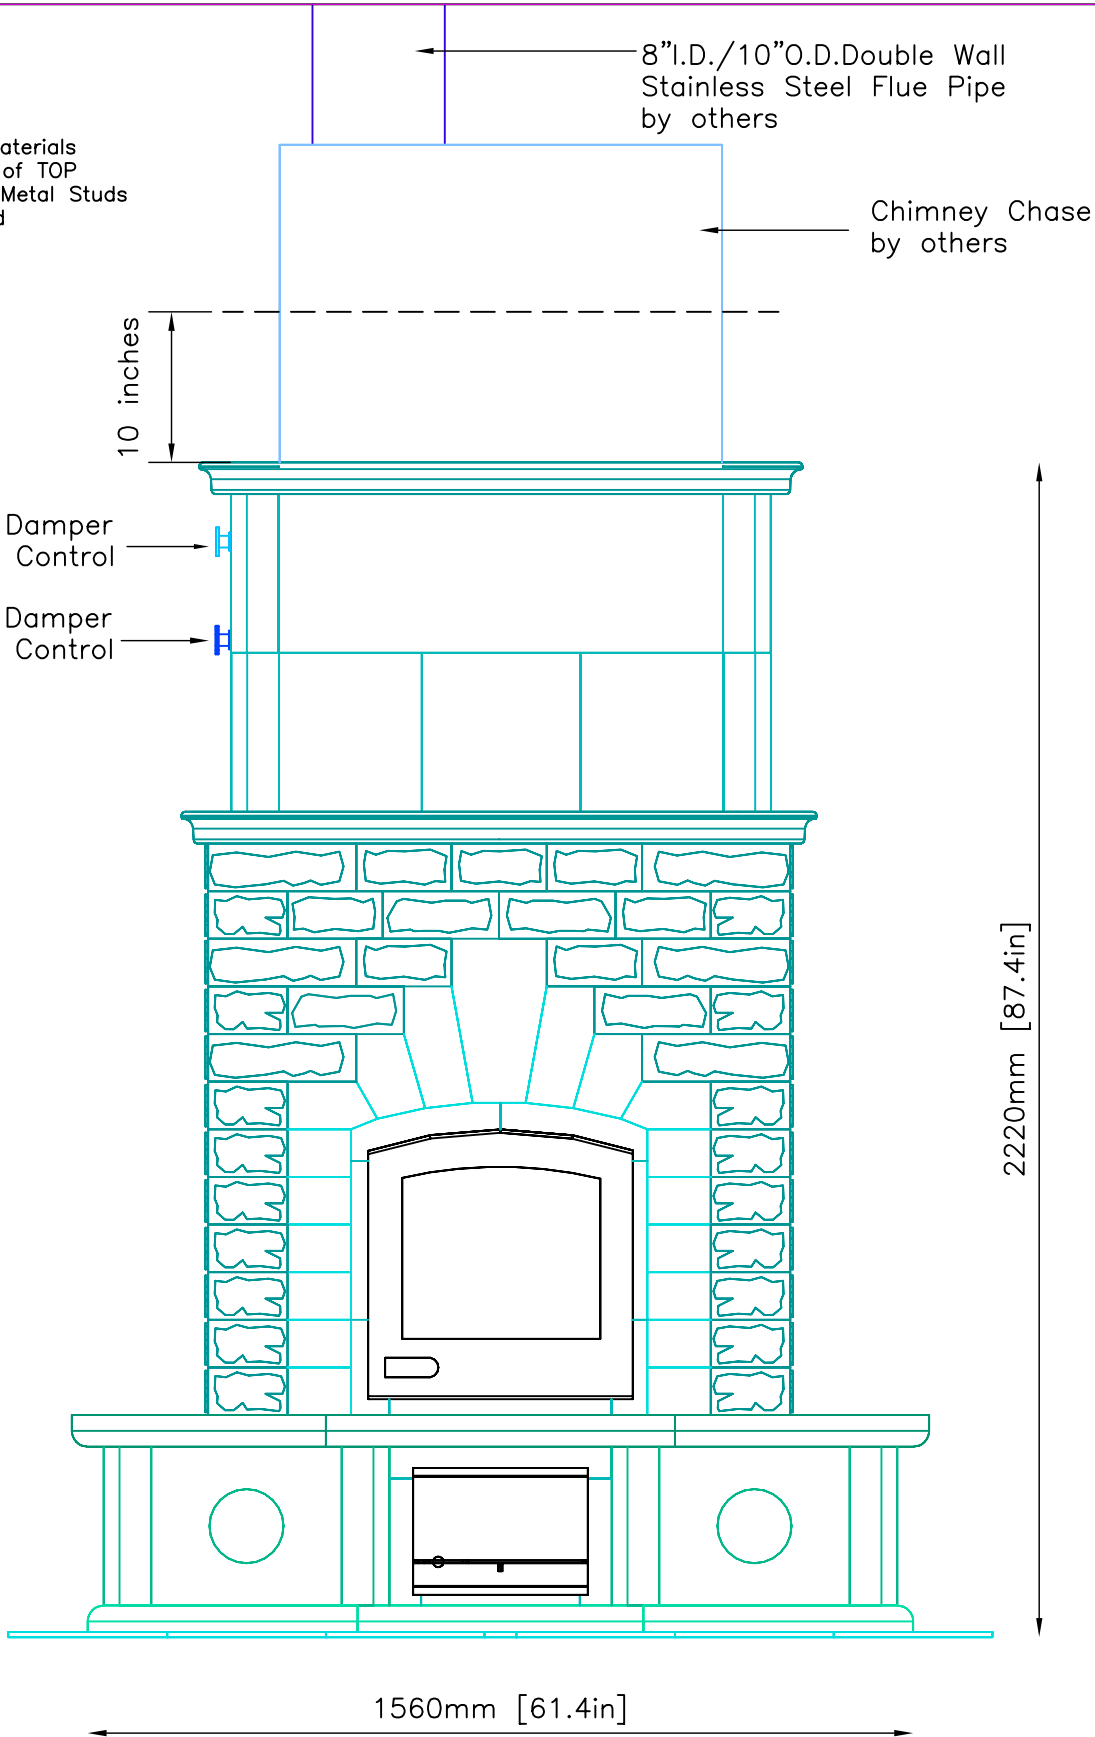

**INFORMATION ONLY**

NOTE: Hearth Tiles CUT AND INSTALLED by others



MID-ATLANTIC MASONRY HEAT  
1229 Harris Street Suite 1  
Charlottesville, VA 22903  
(434)979-9709 Fax 434-979-6416

PROJECT Sommers  
MODEL TTU2700/5

CONTRACT 5714  
DRAWN BY J. CHAMPION

VIEW FRONT  
DATE 03/26/05

PAGE 2

BACK VIEW

# INFORMATION ONLY

No combustible materials  
WITHIN 10 Inches of TOP  
of Fireplace. Use Metal Studs  
and Cement Board

8" I.D./10" O.D. Double Wall  
Stainless Steel Flue Pipe  
by others


Chimney Chase  
by others

10 inches

Main Damper  
Control

Bypass Damper  
Control

2220mm [87.4in]

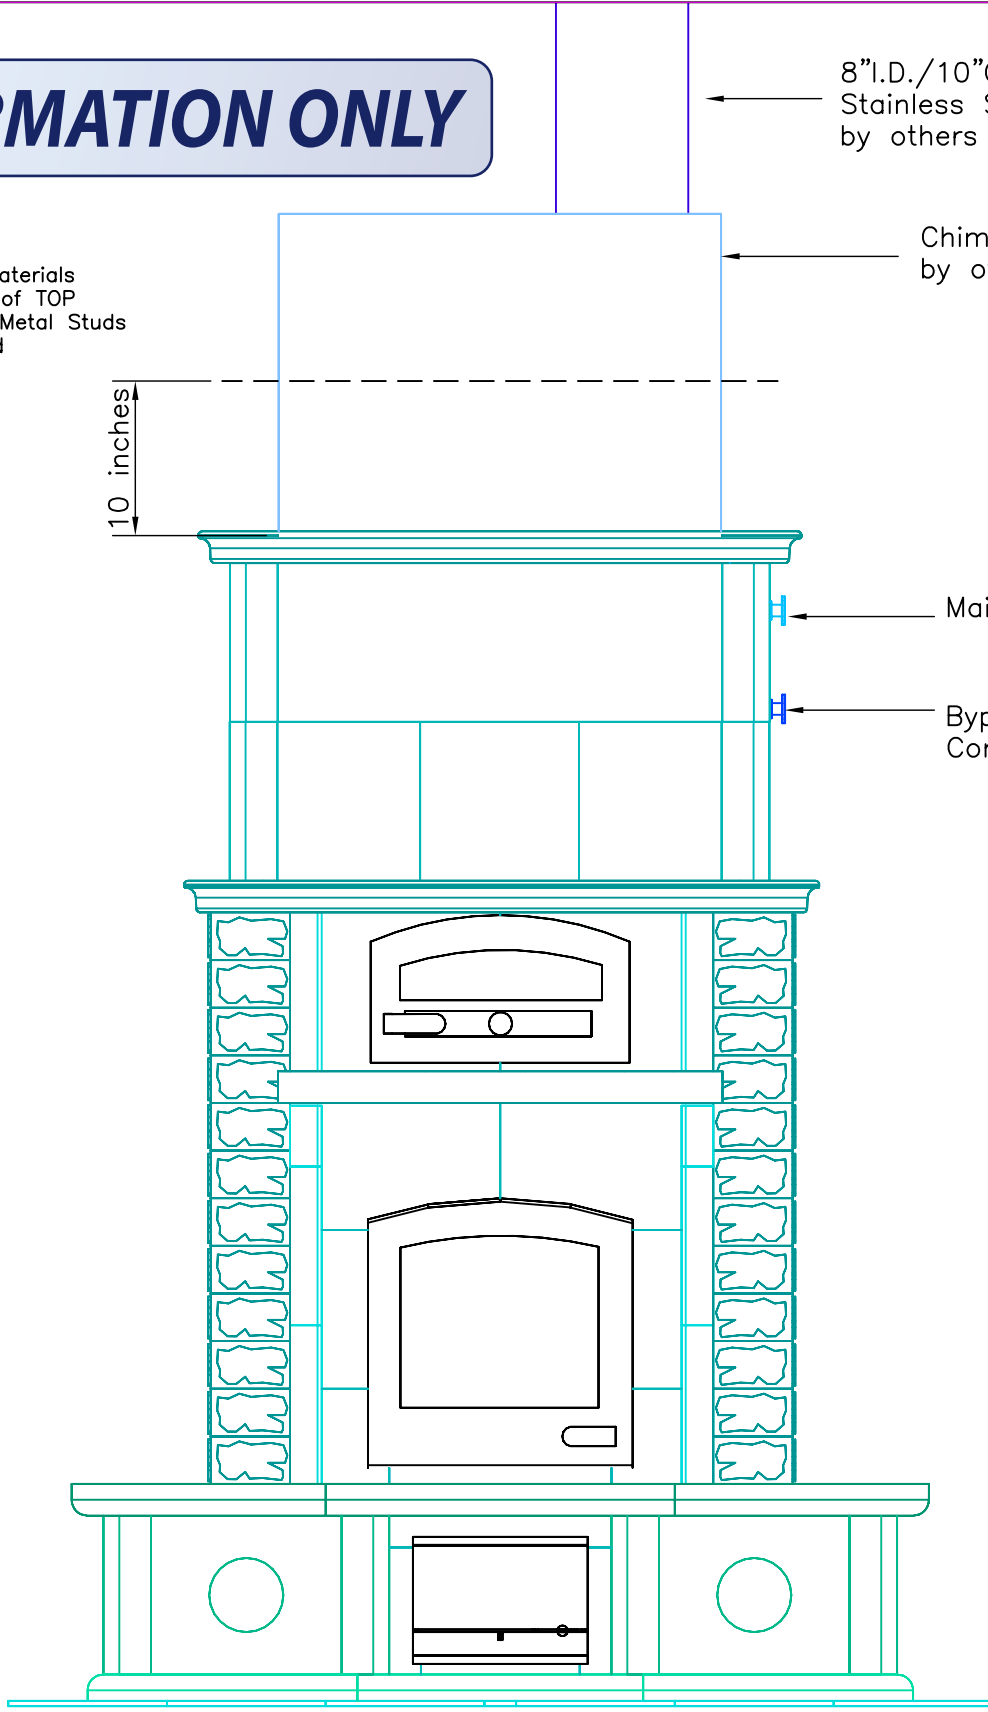

1560mm [61.4in]

NOTE: Hearth Tiles CUT AND INSTALLED by others



MID-ATLANTIC MASONRY HEAT  
1229 Harris Street Suite 1  
Charlottesville, VA 22903  
(434)979-9709 Fax 434-979-6416

PROJECT Sommers  
MODEL TTU2700/5

CONTRACT 5714  
DRAWN BY J. CHAMPION

VIEW FRONT  
DATE 03/26/05

PAGE 3

SIDE VIEW


8" I.D./10" O.D. Double Wall  
Stainless Steel Flue Pipe  
by others

Chimney Chase  
by others

No combustible materials  
WITHIN 10 Inches of TOP  
of Fireplace. Use Metal Studs  
and Cement Board

10 inches

2220mm [87.4in]

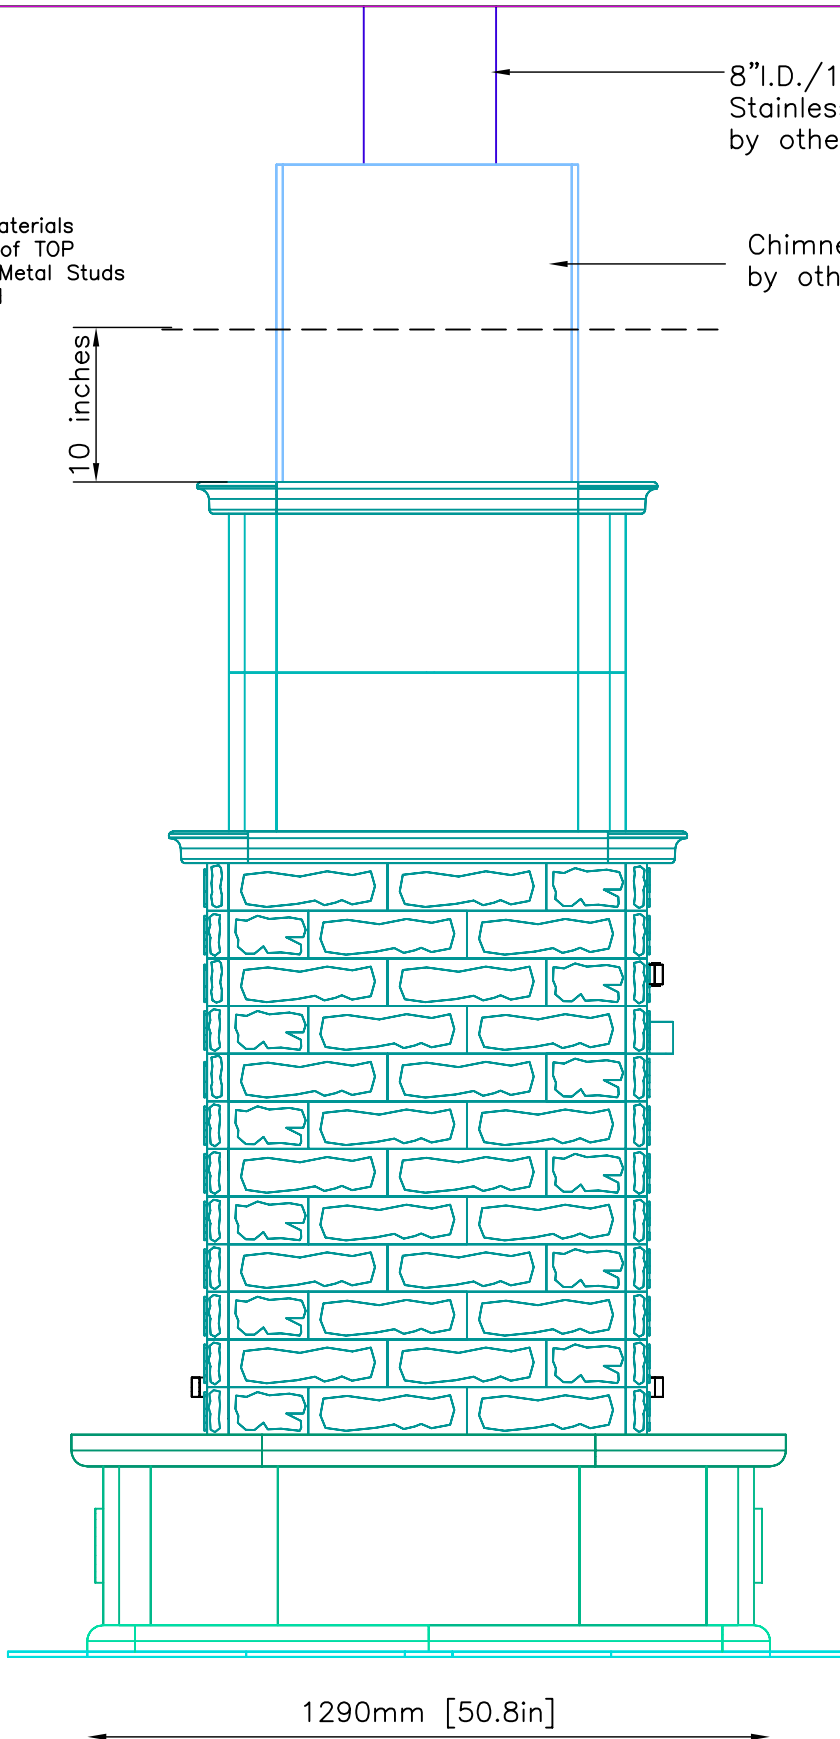

1290mm [50.8in]

**INFORMATION ONLY**

NOTE: Hearth Tiles CUT AND INSTALLED by others



MID-ATLANTIC MASONRY HEAT  
1229 Harris Street Suite 1  
Charlottesville, VA 22903  
(434)979-9709 Fax 434-979-6416


PROJECT Sommers  
MODEL TTU2700/5

CONTRACT 5714  
DRAWN BY J. CHAMPION

VIEW SIDE  
DATE 03/26/05

PAGE

4

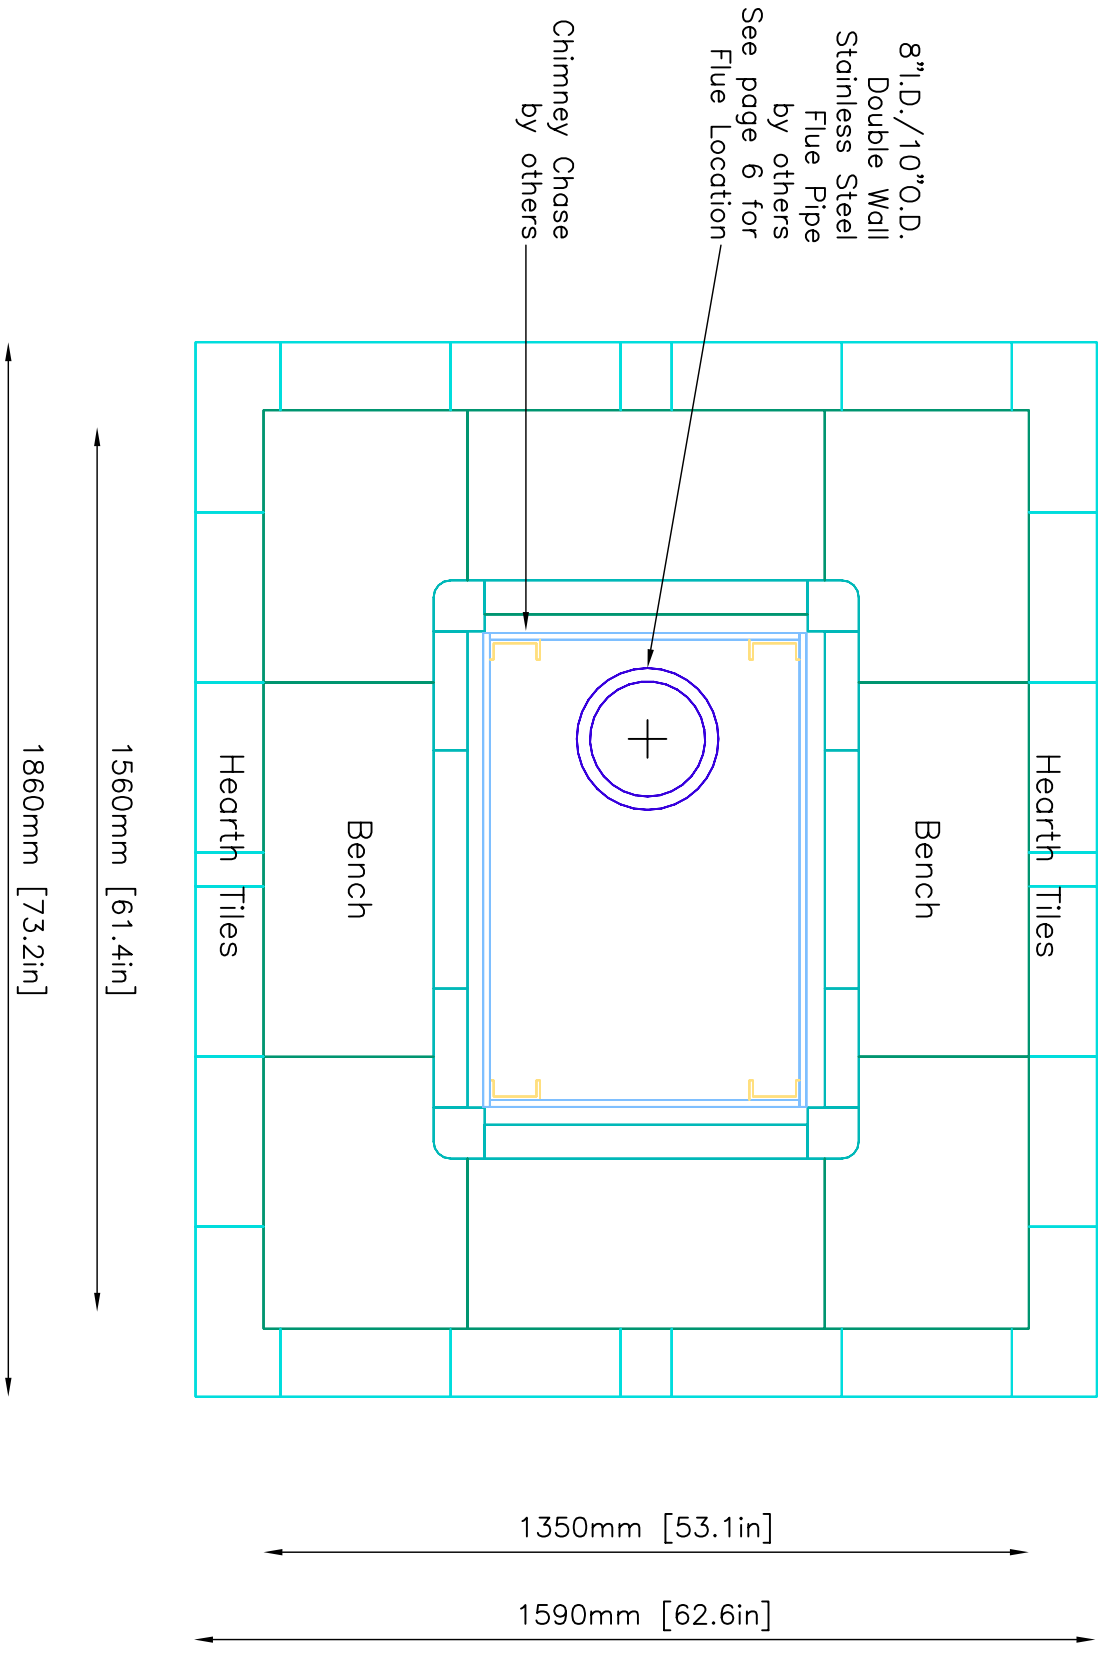

NOTE: Hearth Tiles CUT AND INSTALLED by others

**INFORMATION ONLY**

	MID-ATLANTIC MASONRY HEAT 1229 Harris Street Suite 1 Charlottesville, VA 22903 (434)979-9709 Fax 434-979-6416	PROJECT	CONTRACT	VIEW	PAGE
		Sommers	5714	Crown	5
		MODEL	DRAWN BY	DATE	
		TTU2700/5	J. CHAMPION	03/26/05	