


Revision: 1	Date: 04/18/01	By: DP
Revision: 2	Date: 04/20/01	By: DP

INFORMATION ONLY

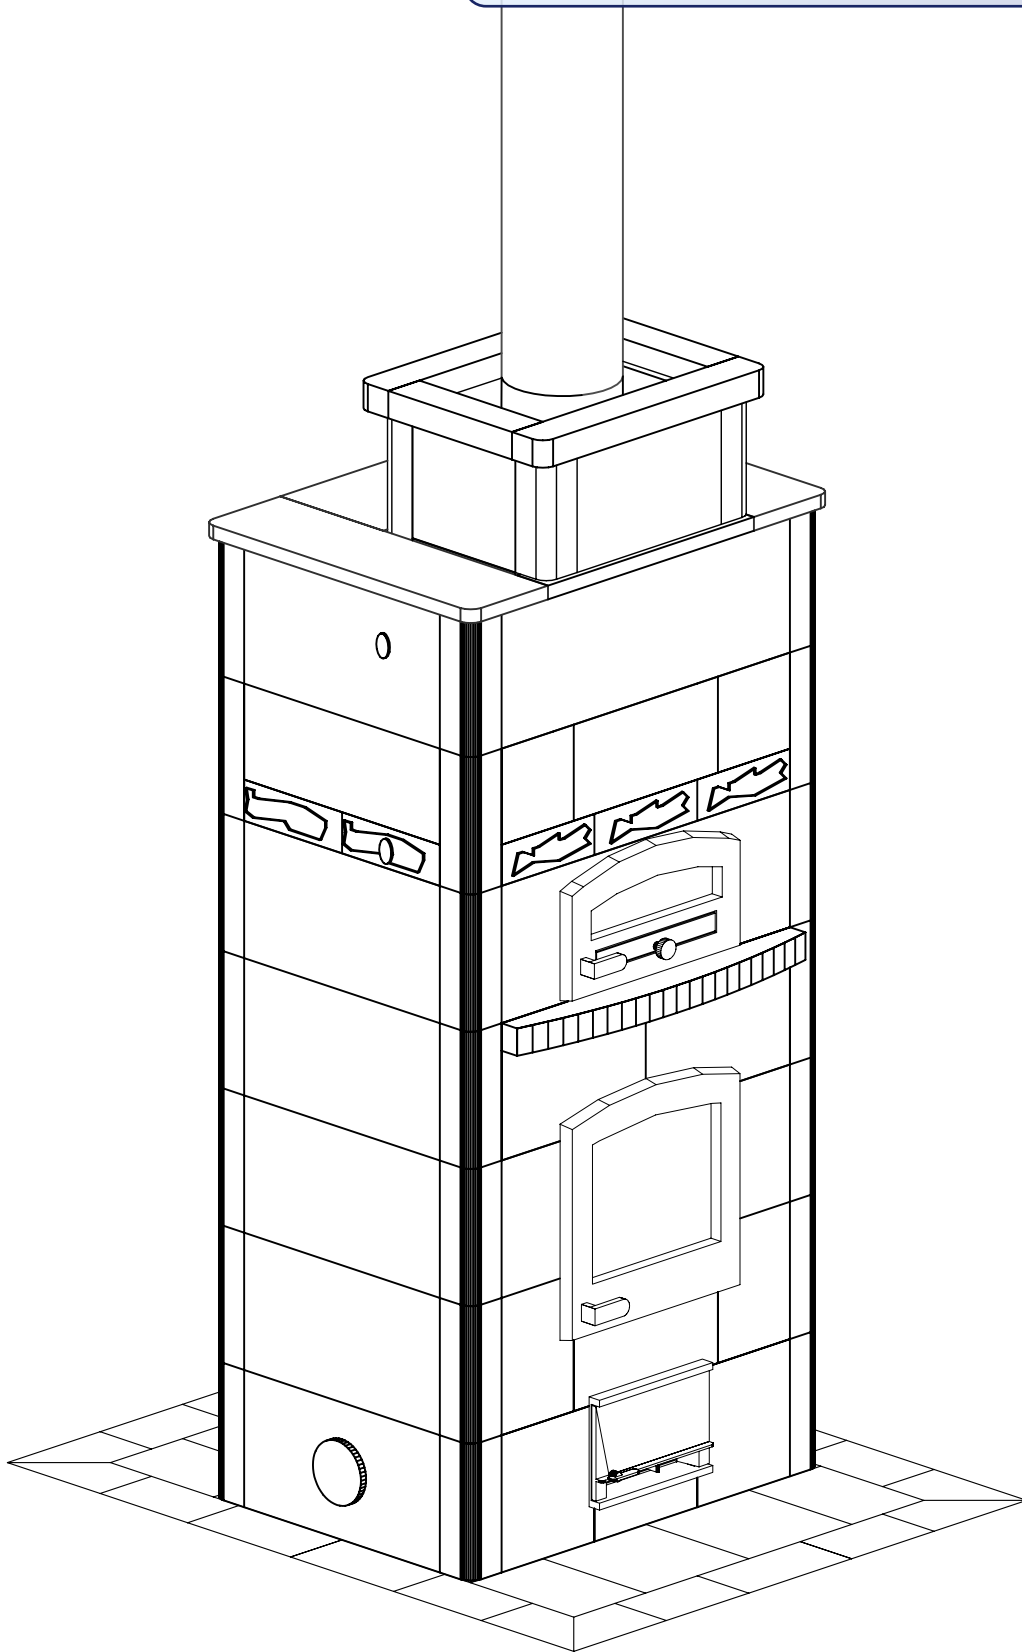


MID-ATLANTIC MASONRY HEAT
 McIntire Business Park
 1229 Harris Street-Suite 1
 Charlottesville, VA 22903

UNIT	TTU2700/5	VIEW	ISOMETRIC	DETAIL
PROJECT	DAY	DRAWN BY	D.Hargrave	DATE
				11/01/00

Revision: 1	Date: 04/18/01	By: DP
Revision: 2	Date: 04/20/01	By: DP

INFORMATION ONLY

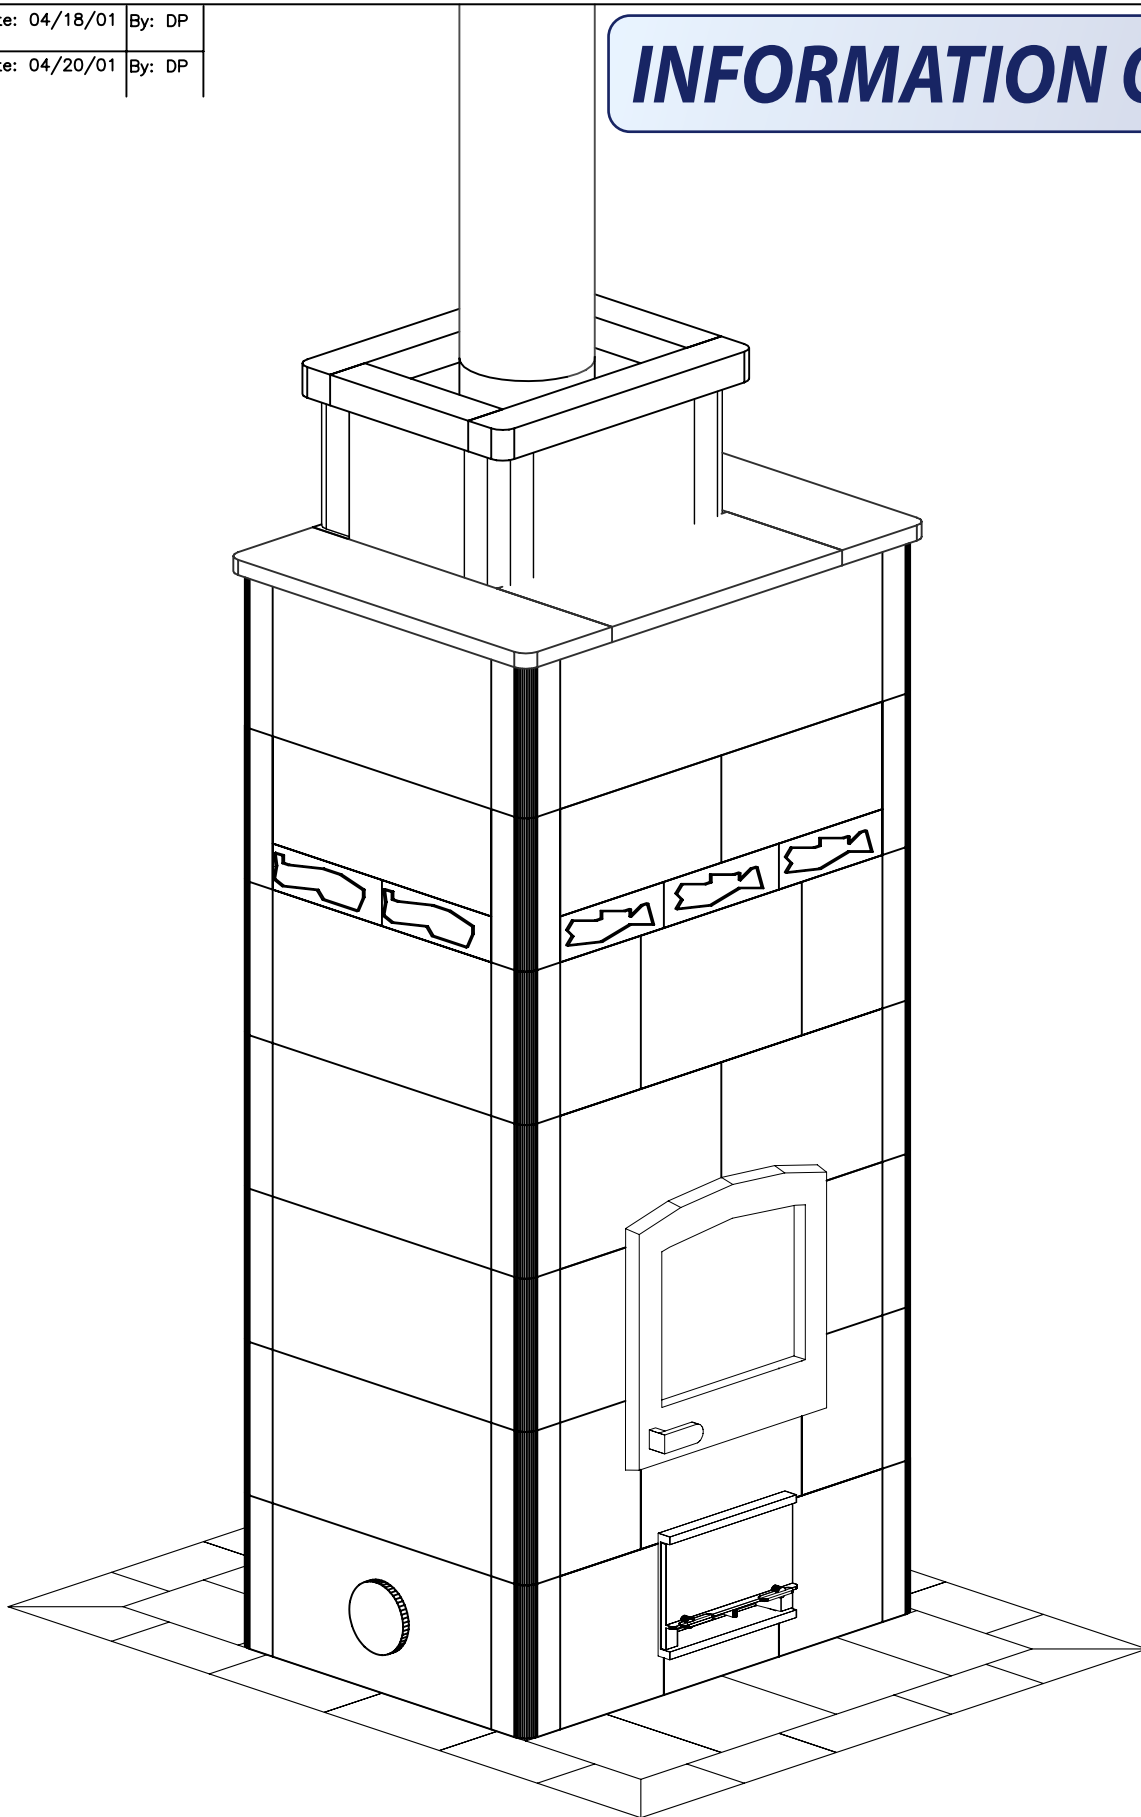

MID-ATLANTIC MASONRY HEAT
 McIntire Business Park
 1229 Harris Street-Suite 1
 Charlottesville, VA 22903


UNIT TTU2700/5
 PROJECT DAY

VIEW ISOMETRIC
 DRAWN BY D.Hargrave

DETAIL
 DATE 11/01/00

Revision: 1	Date: 04/18/01	By: DP
Revision: 2	Date: 04/20/01	By: DP

INFORMATION ONLY

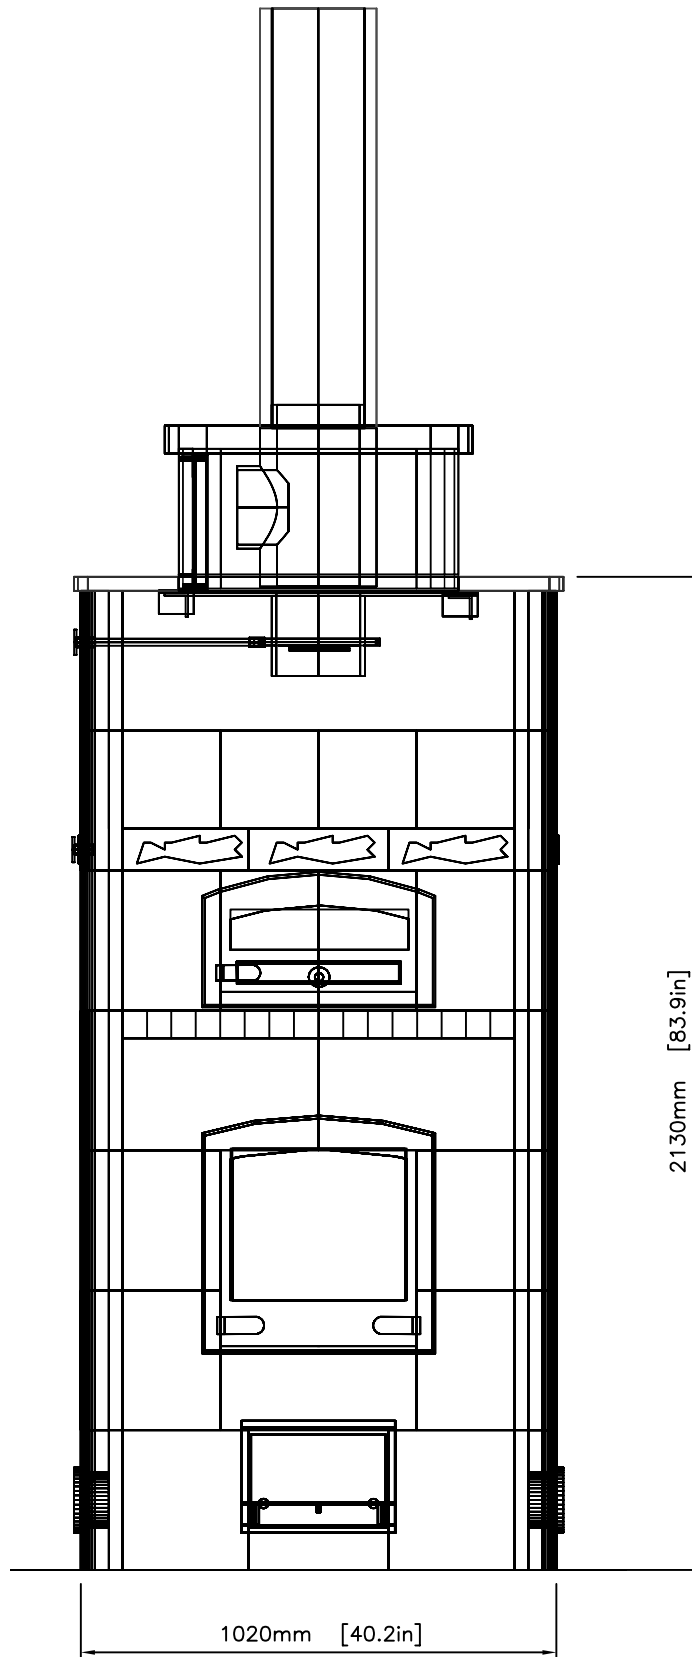

MID-ATLANTIC MASONRY HEAT
 McIntire Business Park
 1229 Harris Street-Suite 1
 Charlottesville, VA 22903


UNIT TTU2700/5
 PROJECT DAY

VIEW FRONT
 DRAWN BY D.Hargrave

DETAIL
 DATE 11/01/00

Revision: 1	Date: 04/18/01	By: DP
Revision: 2	Date: 04/20/01	By: DP

INFORMATION ONLY

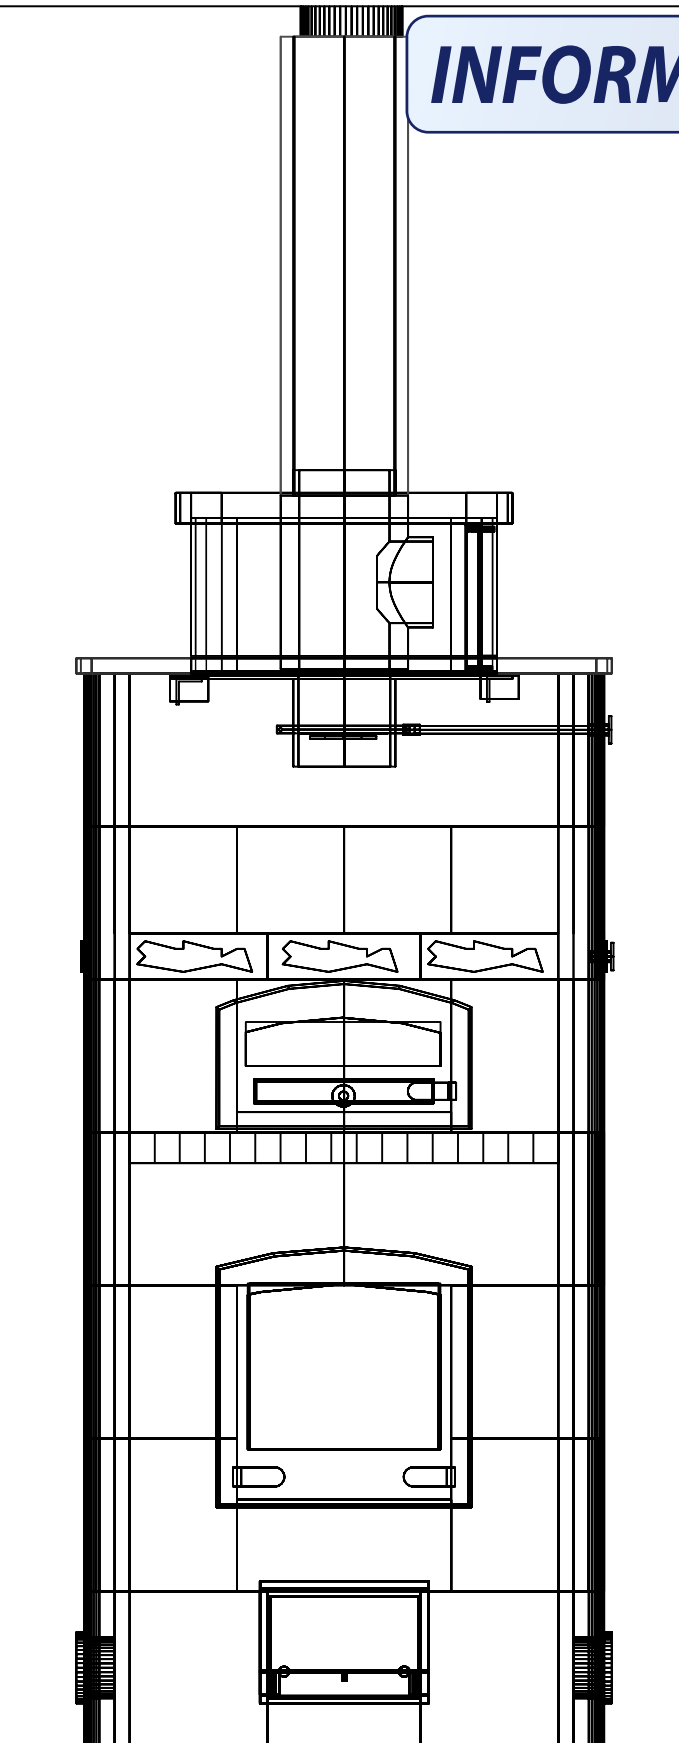

MID-ATLANTIC MASONRY HEAT
 McIntire Business Park
 1229 Harris Street-Suite 1
 Charlottesville, VA 22903


UNIT TTU2700/5
 PROJECT DAY

VIEW BACK
 DRAWN BY D.Hargrave

DETAIL
 DATE 11/01/00

Revision: 1	Date: 04/18/01	By: DP
Revision: 2	Date: 04/20/01	By: DP

INFORMATION ONLY

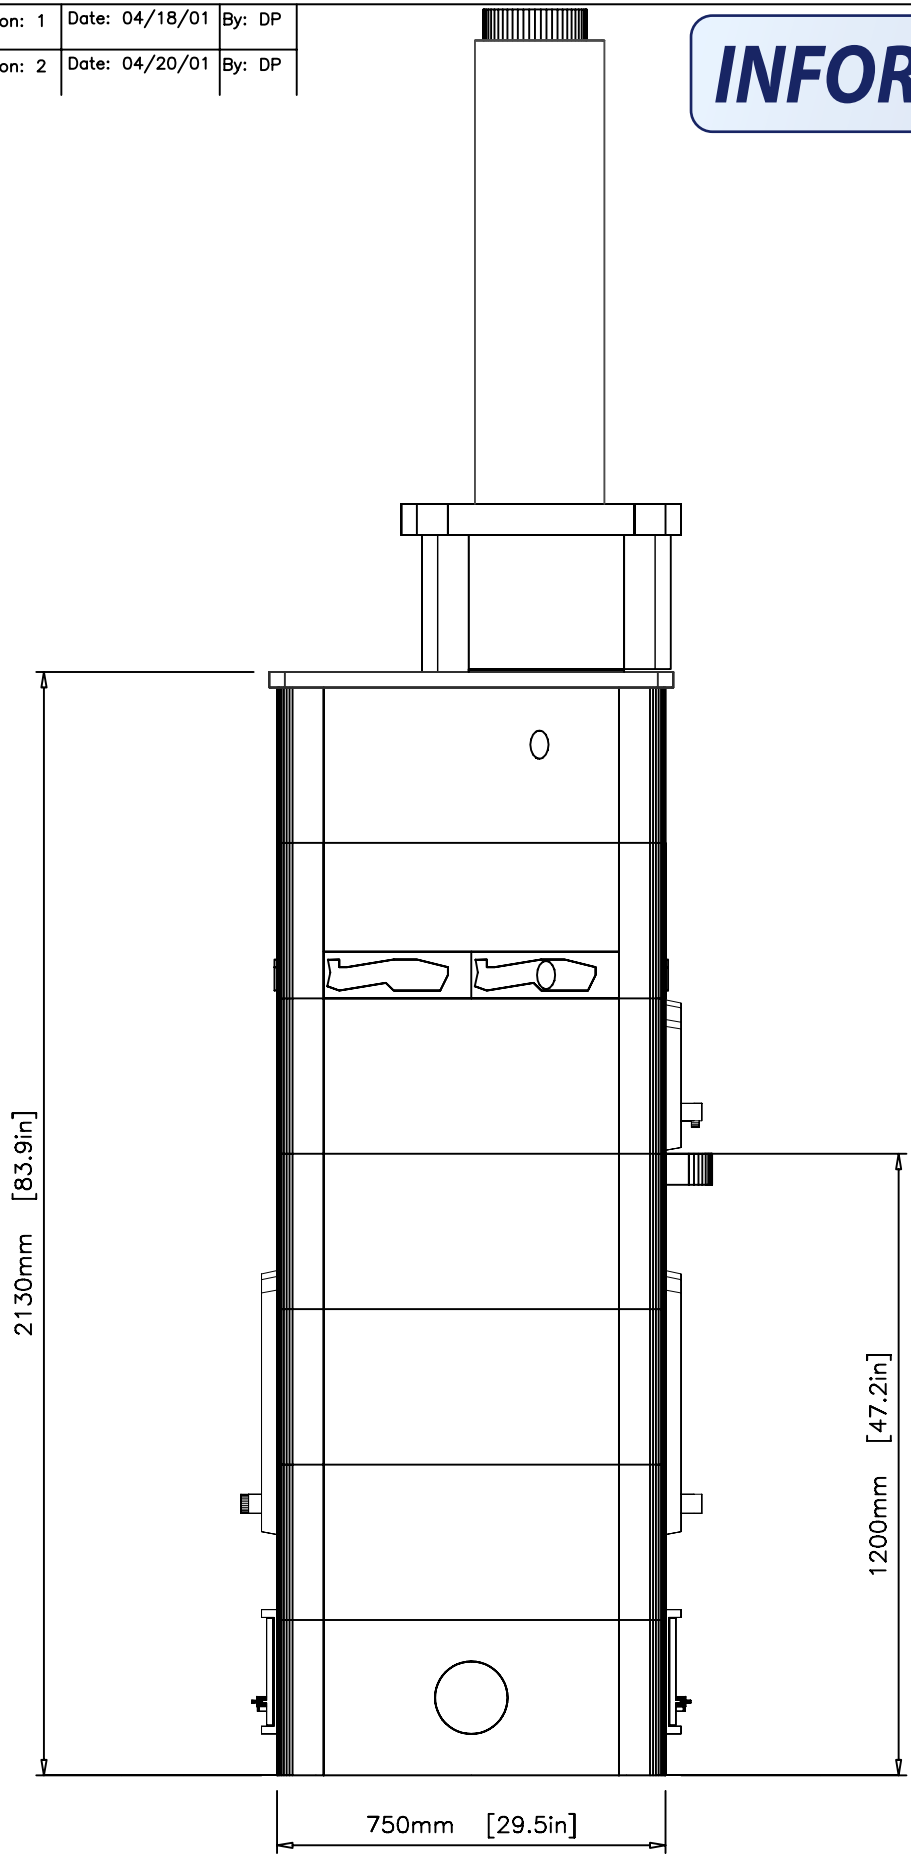


MID-ATLANTIC MASONRY HEAT
 McIntire Business Park
 1229 Harris Street-Suite 1
 Charlottesville, VA 22903

UNIT	TTU2700/5	VIEW	SIDE	DETAIL
PROJECT	DAY	DRAWN BY	D.Hargrave	DATE
				11/01/00

INFORMATION ONLY

Revision: 2
Date: 04/20/01
By: DP

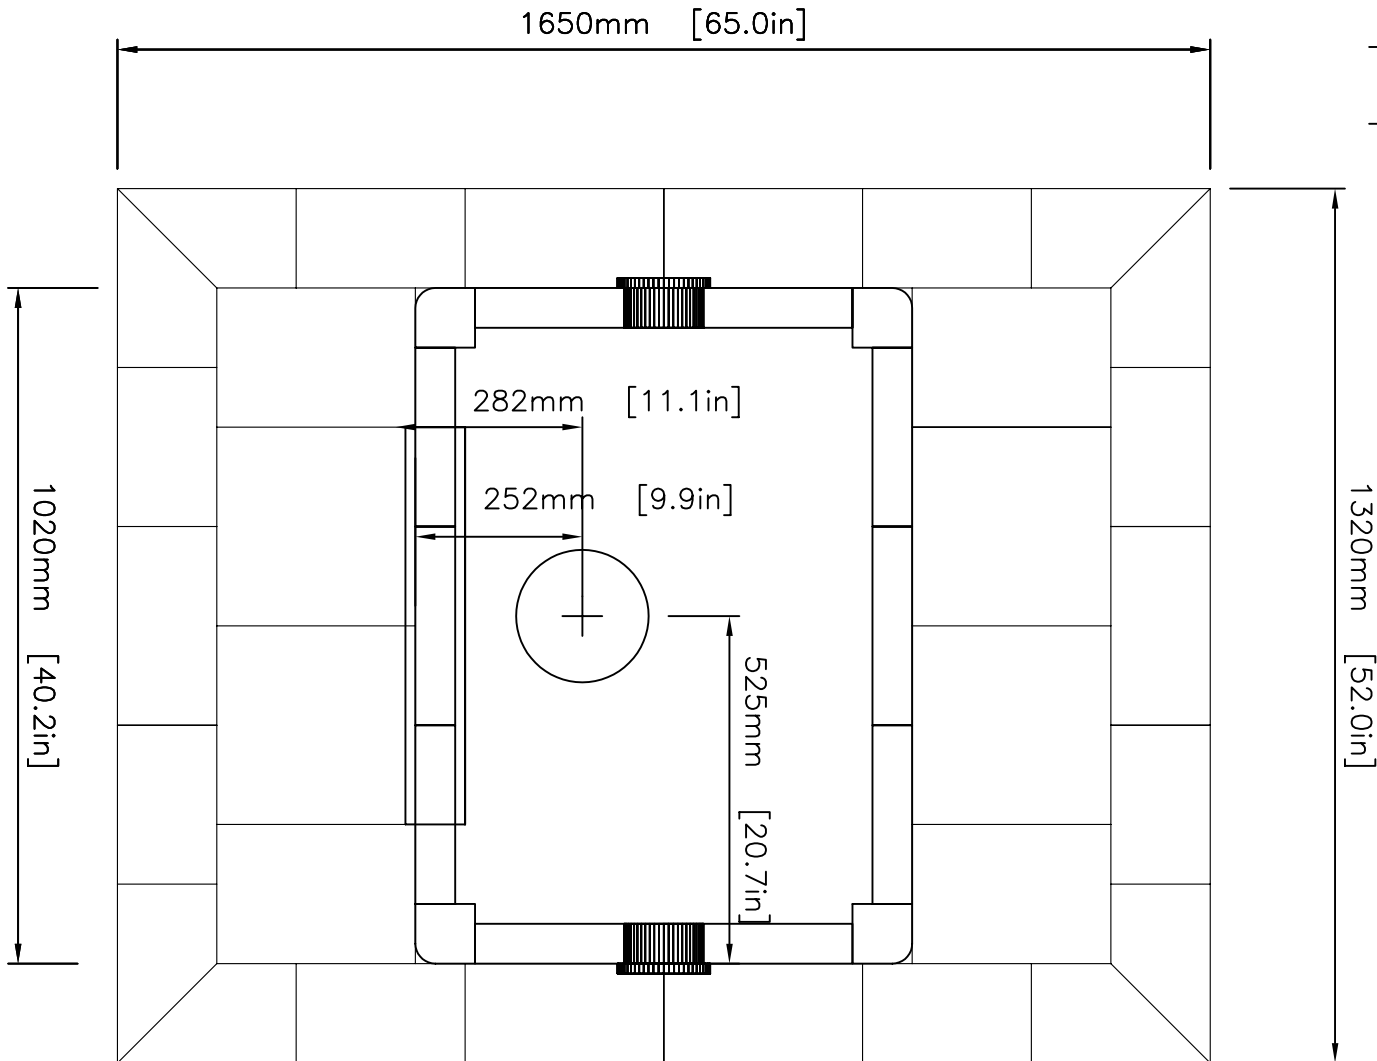

Finished Wall Surface
 Bedroom Above Kitchen



MID-ATLANTIC MASONRY HEAT
 McIntire Business Park
 1229 Harris Street-Suite 1
 Charlottesville, VA 22903

UNIT TTU2700/5

VIEW PLAN

DETAIL

PROJECT DAY

DRAWN BY D.Hargrave

DATE 11/01/00