


INFORMATION ONLY

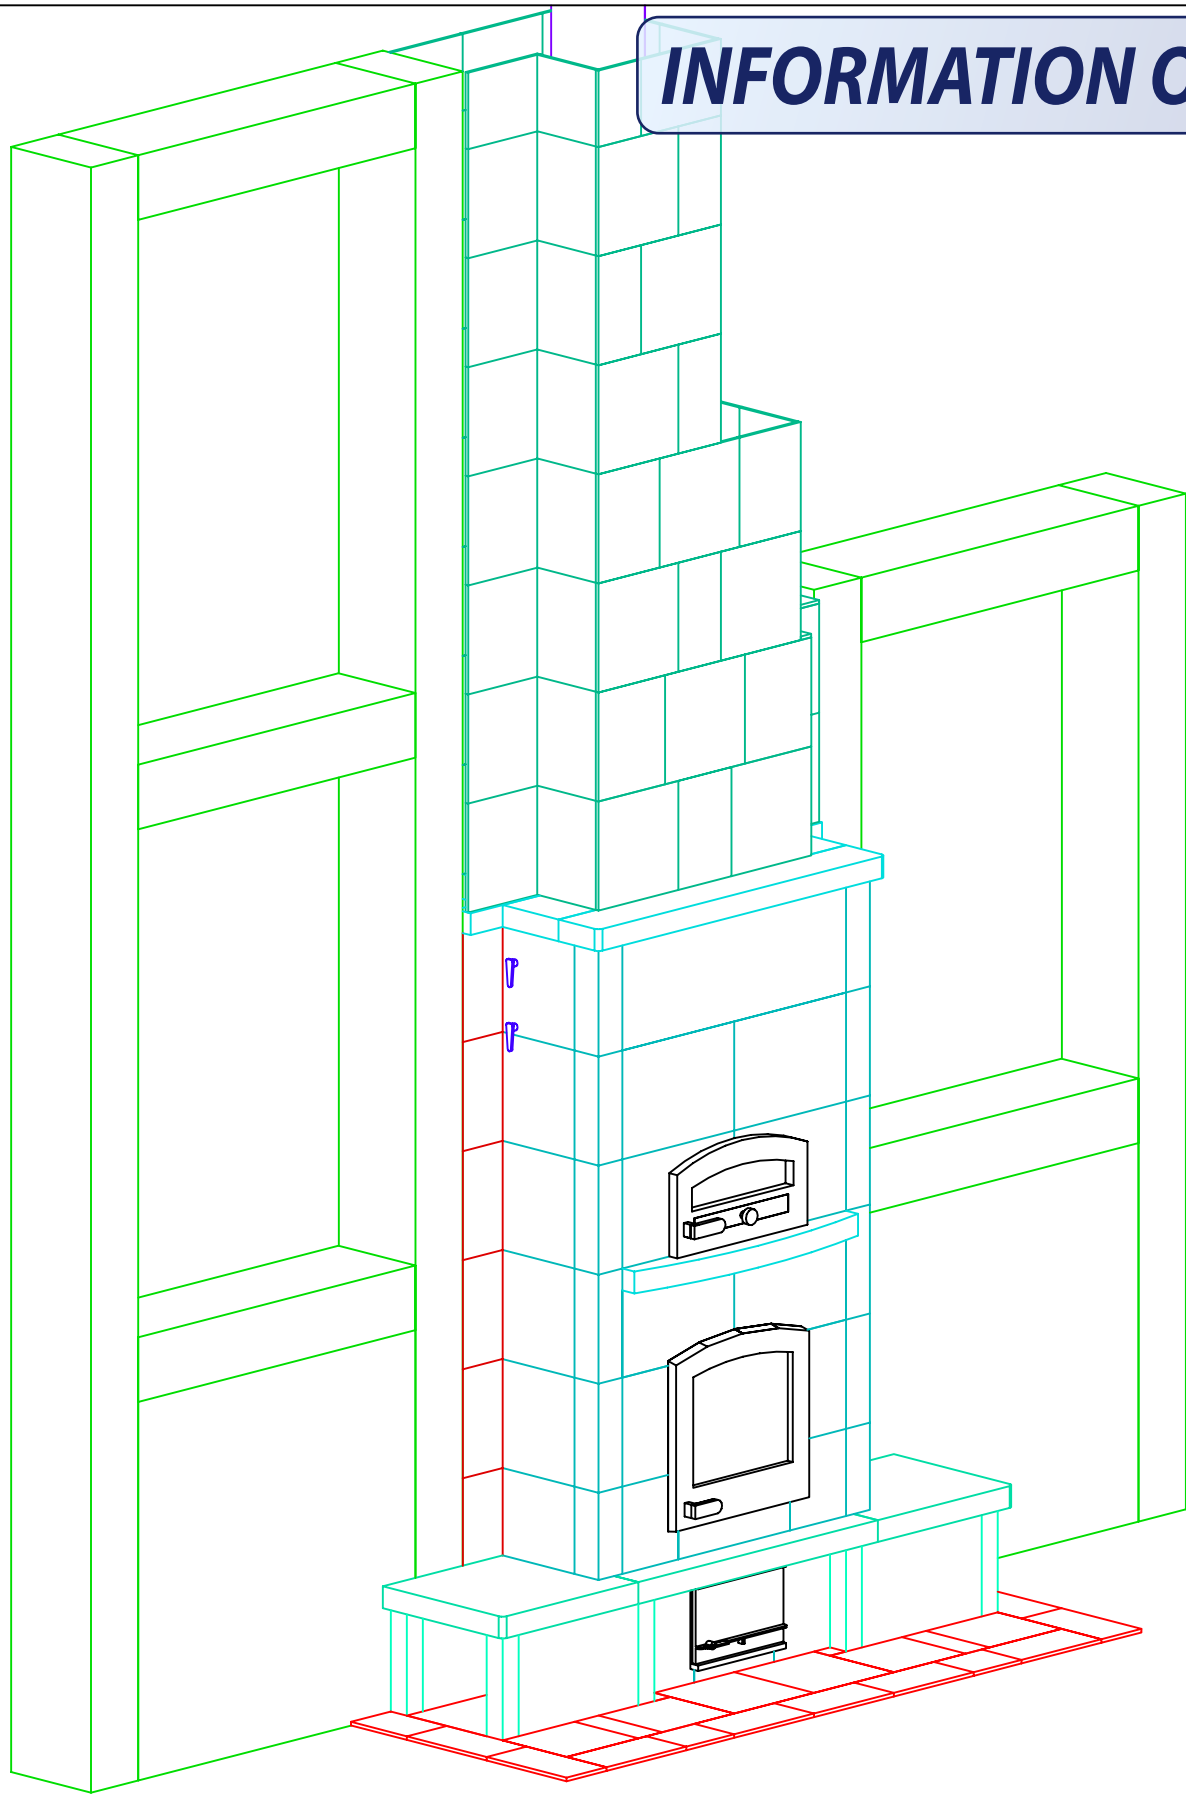

NOTE: Hearth & Chimney Tiles CUT AND INSTALLED by others



MID-ATLANTIC MASONRY HEAT
 1229 Harris Street Suite 1
 Charlottesville, VA 22903
 (434)979-9709 Fax 434-979-6416


PROJECT
 WARNICKE-SMITH
 MODEL
 TTU2700/5

CONTRACT
 DRAWN BY
 D.POWLEY

VIEW
 LIVINGROOM PERSPECTIVE
 DATE
 9/25/02

PAGE
 1

INFORMATION ONLY

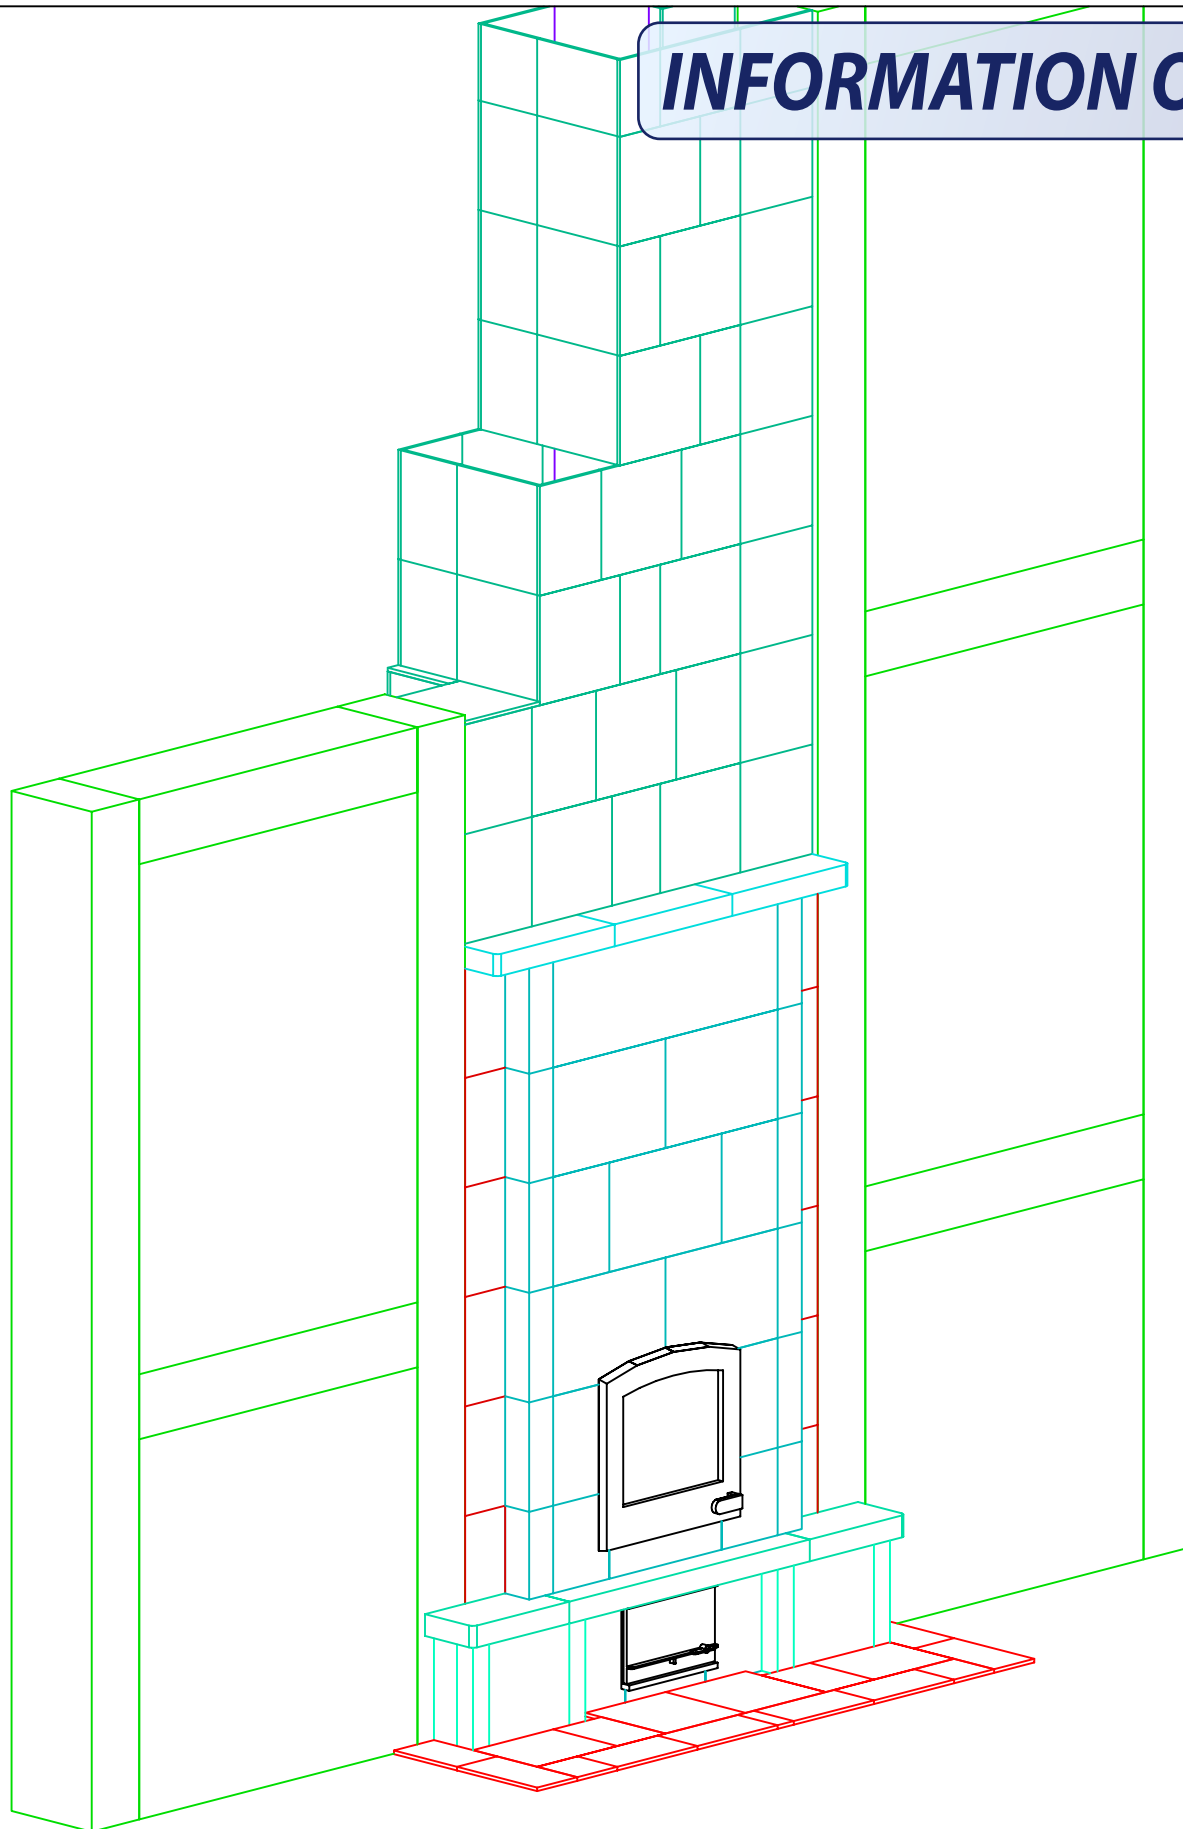

NOTE: Hearth & Chimney Tiles CUT AND INSTALLED by others



MID-ATLANTIC MASONRY HEAT
1229 Harris Street Suite 1
Charlottesville, VA 22903
(434)979-9709 Fax 434-979-6416

PROJECT
WARNICKE-SMITH
MODEL
TTU2700/5


CONTRACT
DRAWN BY
D.POWLEY

VIEW
BEDROOM PERSPECTIVE
DATE
9/25/02

PAGE

2

INFORMATION ONLY

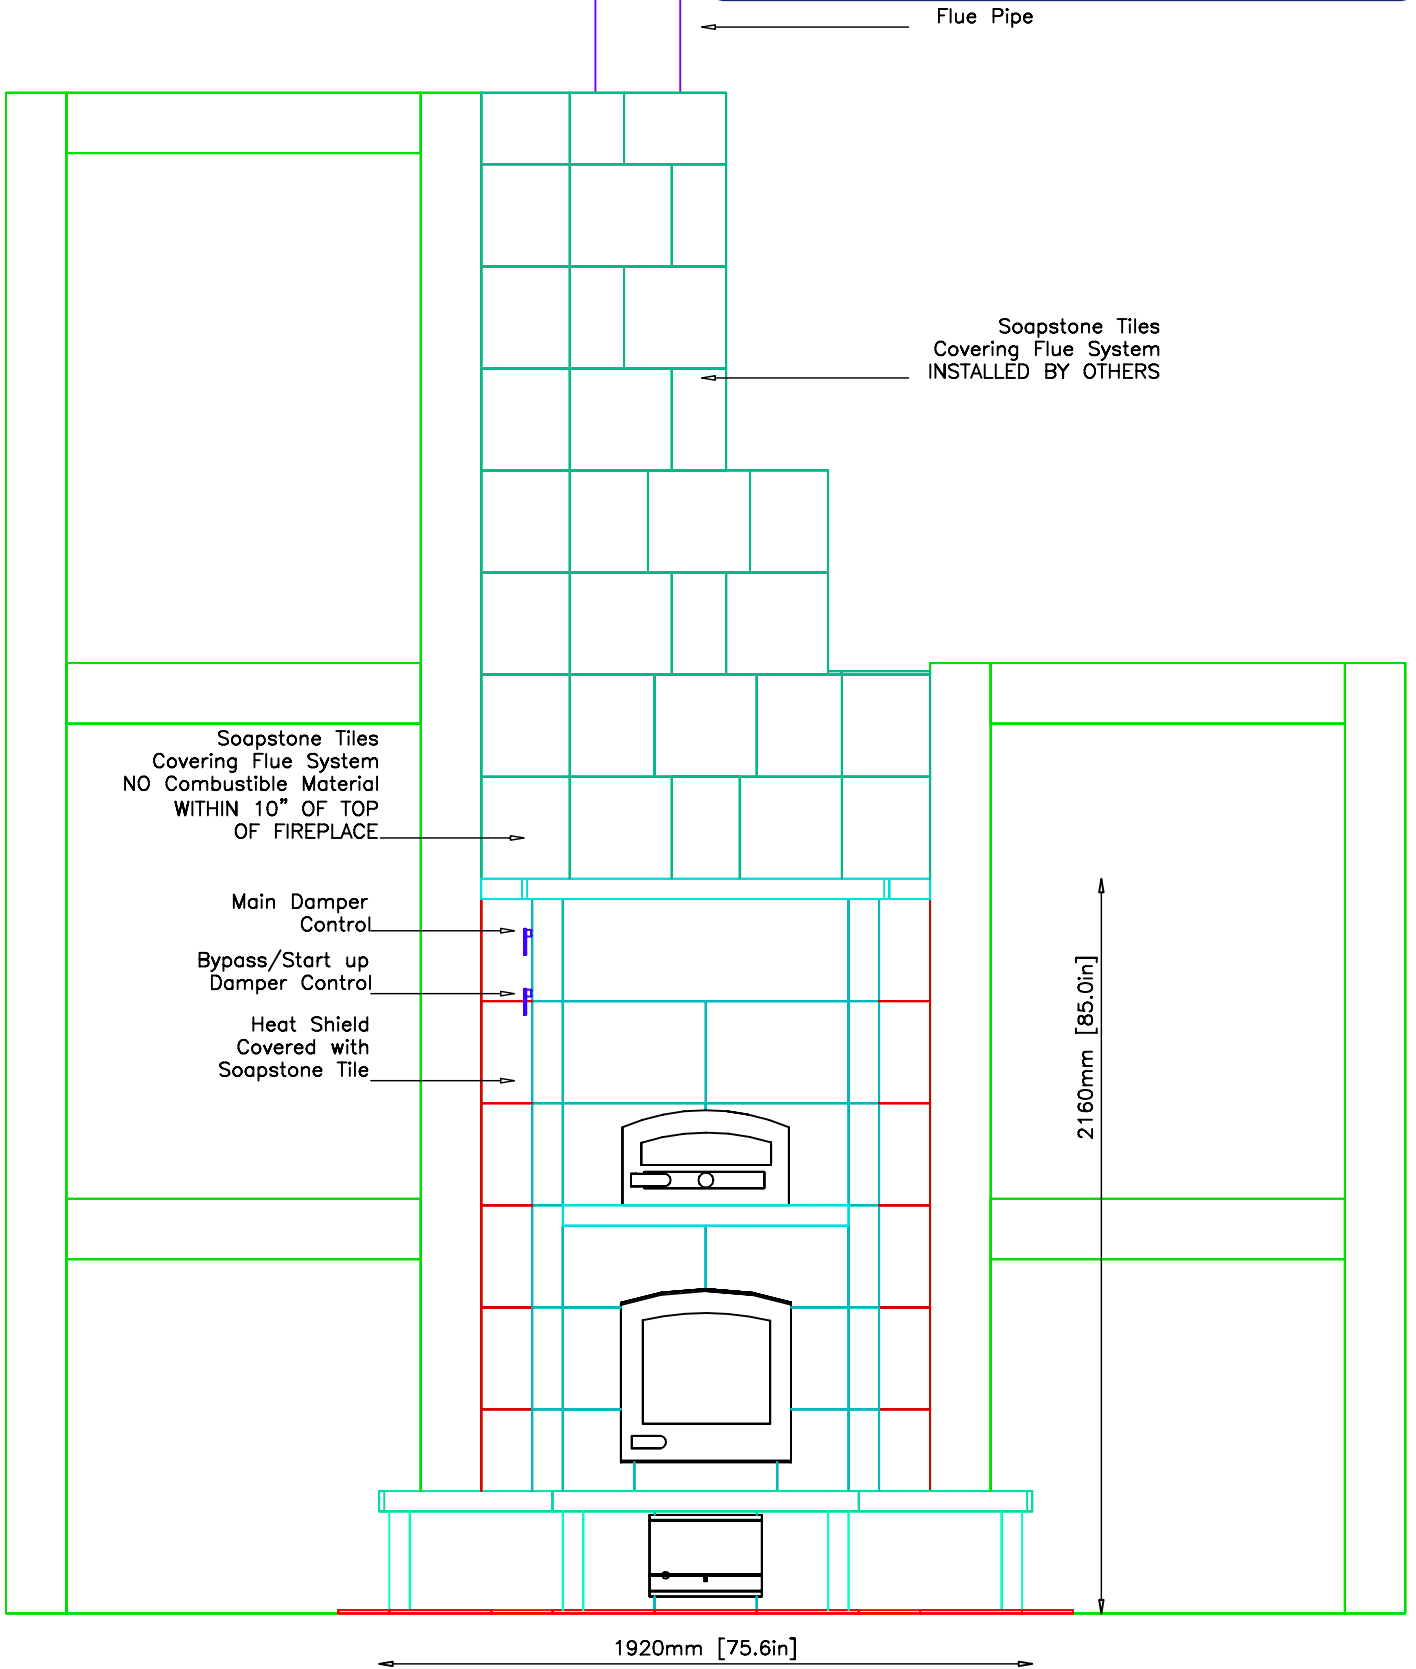

INFORMATION ONLY

Flue Pipe

Soapstone Tiles
Covering Flue System
INSTALLED BY OTHERS

Soapstone Tiles
Covering Flue System
INSTALLED BY OTHERS
NO combustible material
WITHIN 10" OF TOP
OF FIREPLACE

2160mm [85.0in]

1920mm [75.6in]



MID-ATLANTIC MASONRY HEAT
1229 Harris Street Suite 1
Charlottesville, VA 22903
(434)979-9709 Fax 434-979-6416


PROJECT
WARNICKE-SMITH
MODEL
TTU2700/5

CONTRACT
DRAWN BY
D.POWLEY

VIEW
BEDROOM
DATE
9/25/02

PAGE
4

INFORMATION ONLY

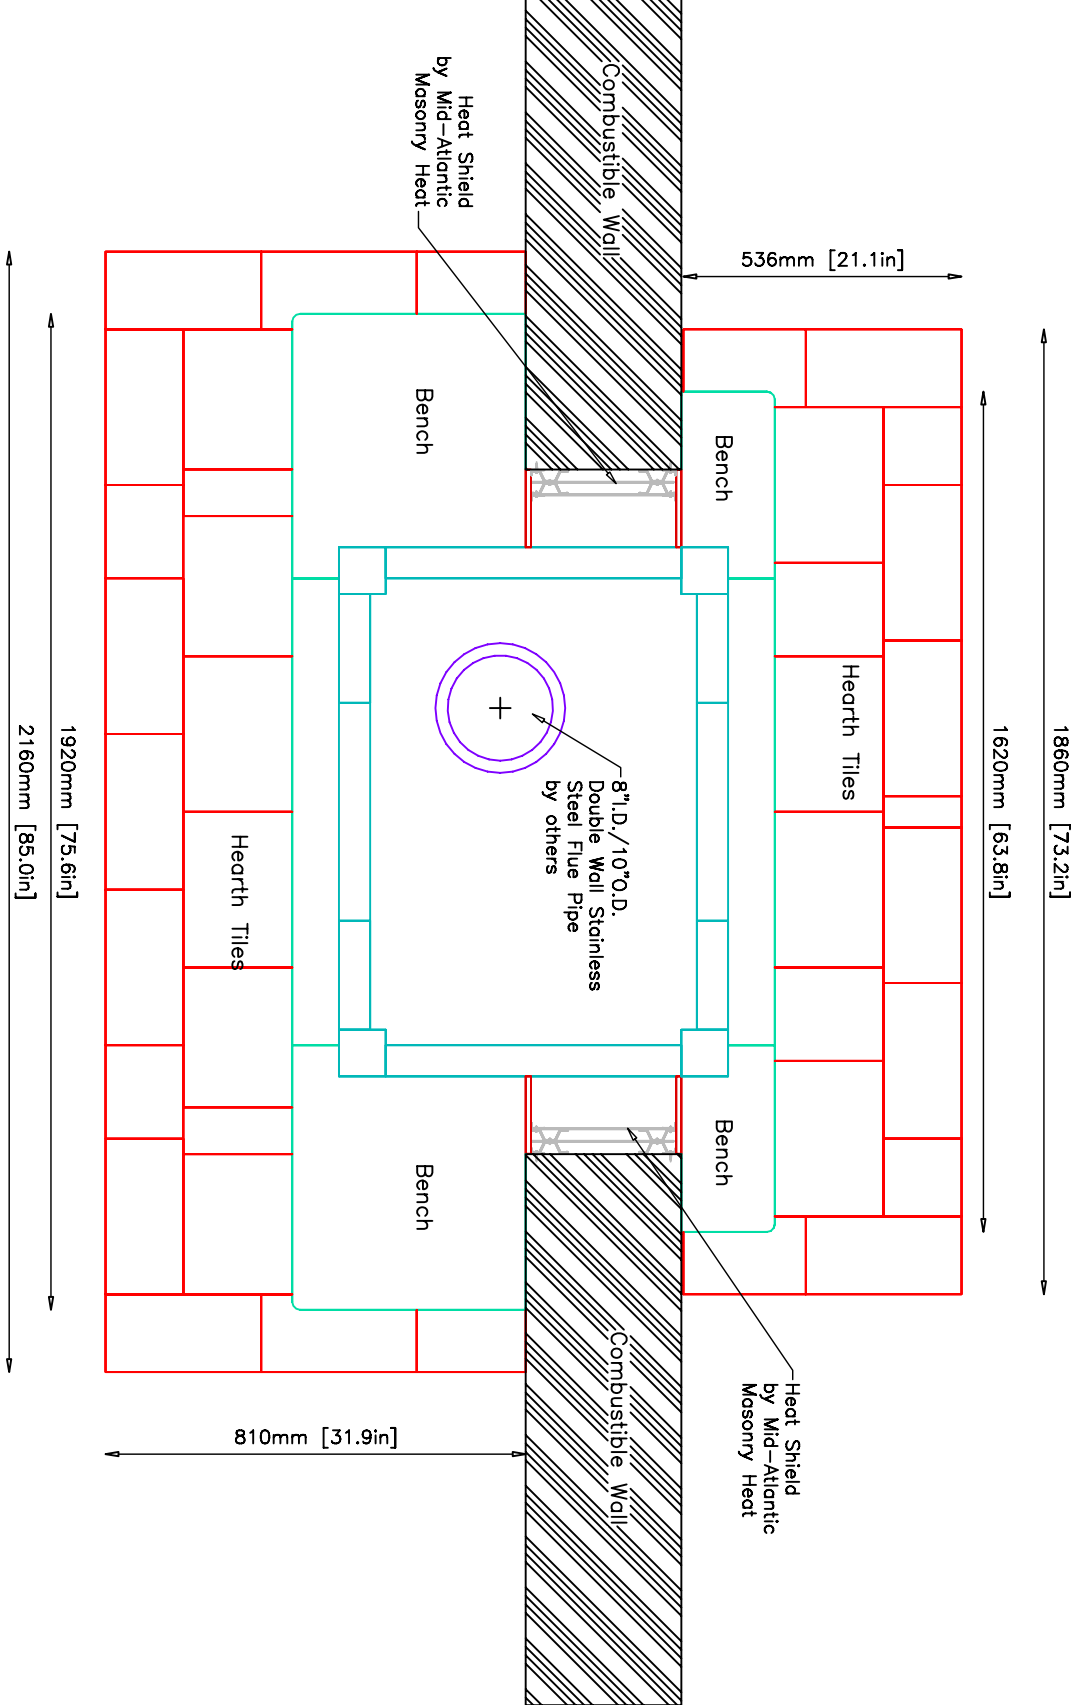

Notes:
 Hearth & Chimney tiles CUT AND INSTALLED by others.
 Flue—8”I.D./10”O.D. Double Wall Stainless Steel—by others
 MINIMUM 2” clearance to combustibles.
 NO combustible materials WITHIN 10” OF TOP OF FIREPLACE.



MID-ATLANTIC MASONRY HEAT
 1229 Harris Street Suite 1
 Charlottesville, VA 22903
 (434)979-9709 Fax 434-979-6416

PROJECT WARNICKE-SMITH
 MODEL TTU2700/5

CONTRACT
 DRAWN BY D.POWLEY

VIEW PLAN
 DATE 9/25/02

PAGE 6