


INFORMATION ONLY

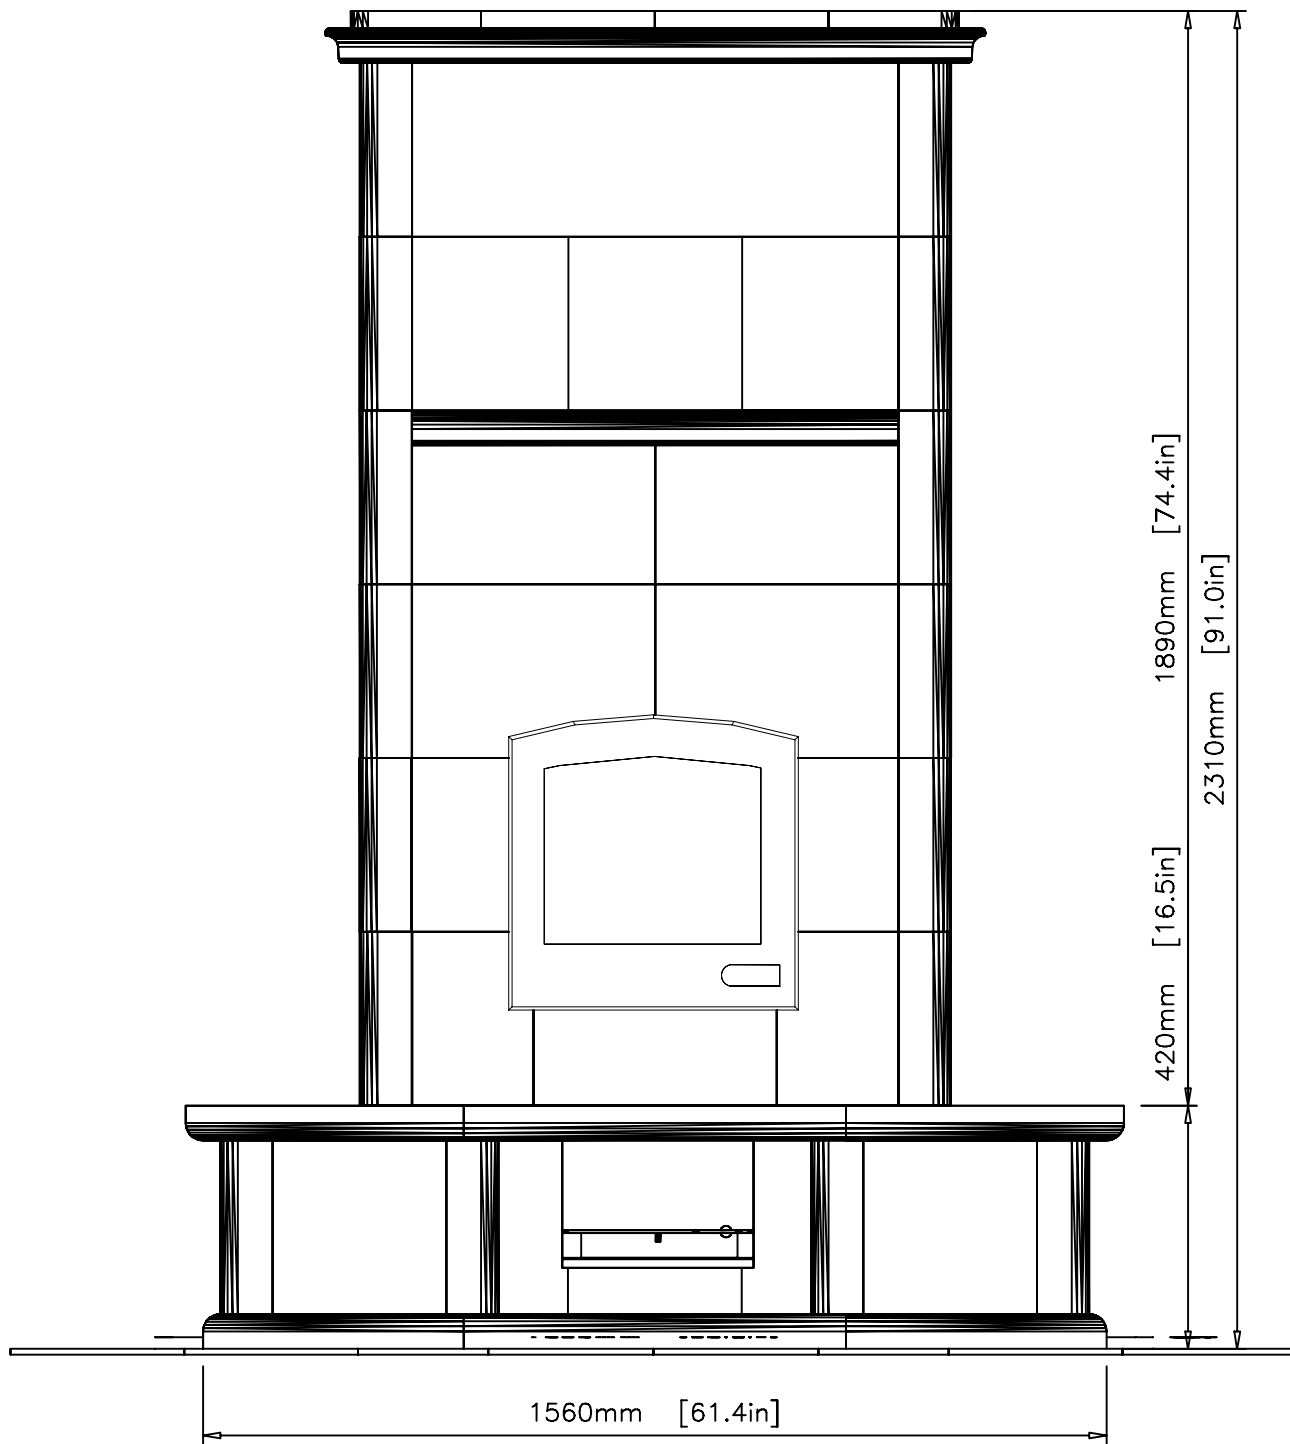

MID-ATLANTIC MASONRY HEAT
McIntire Business Park
1229 Harris Street-Suite 1
Charlottesville, VA 22903

UNIT TTU2700/1

VIEW FRONT


DETAIL

PROJECT Nichols

DRAWN BY D.Powley

DATE 6/12/01

INFORMATION ONLY

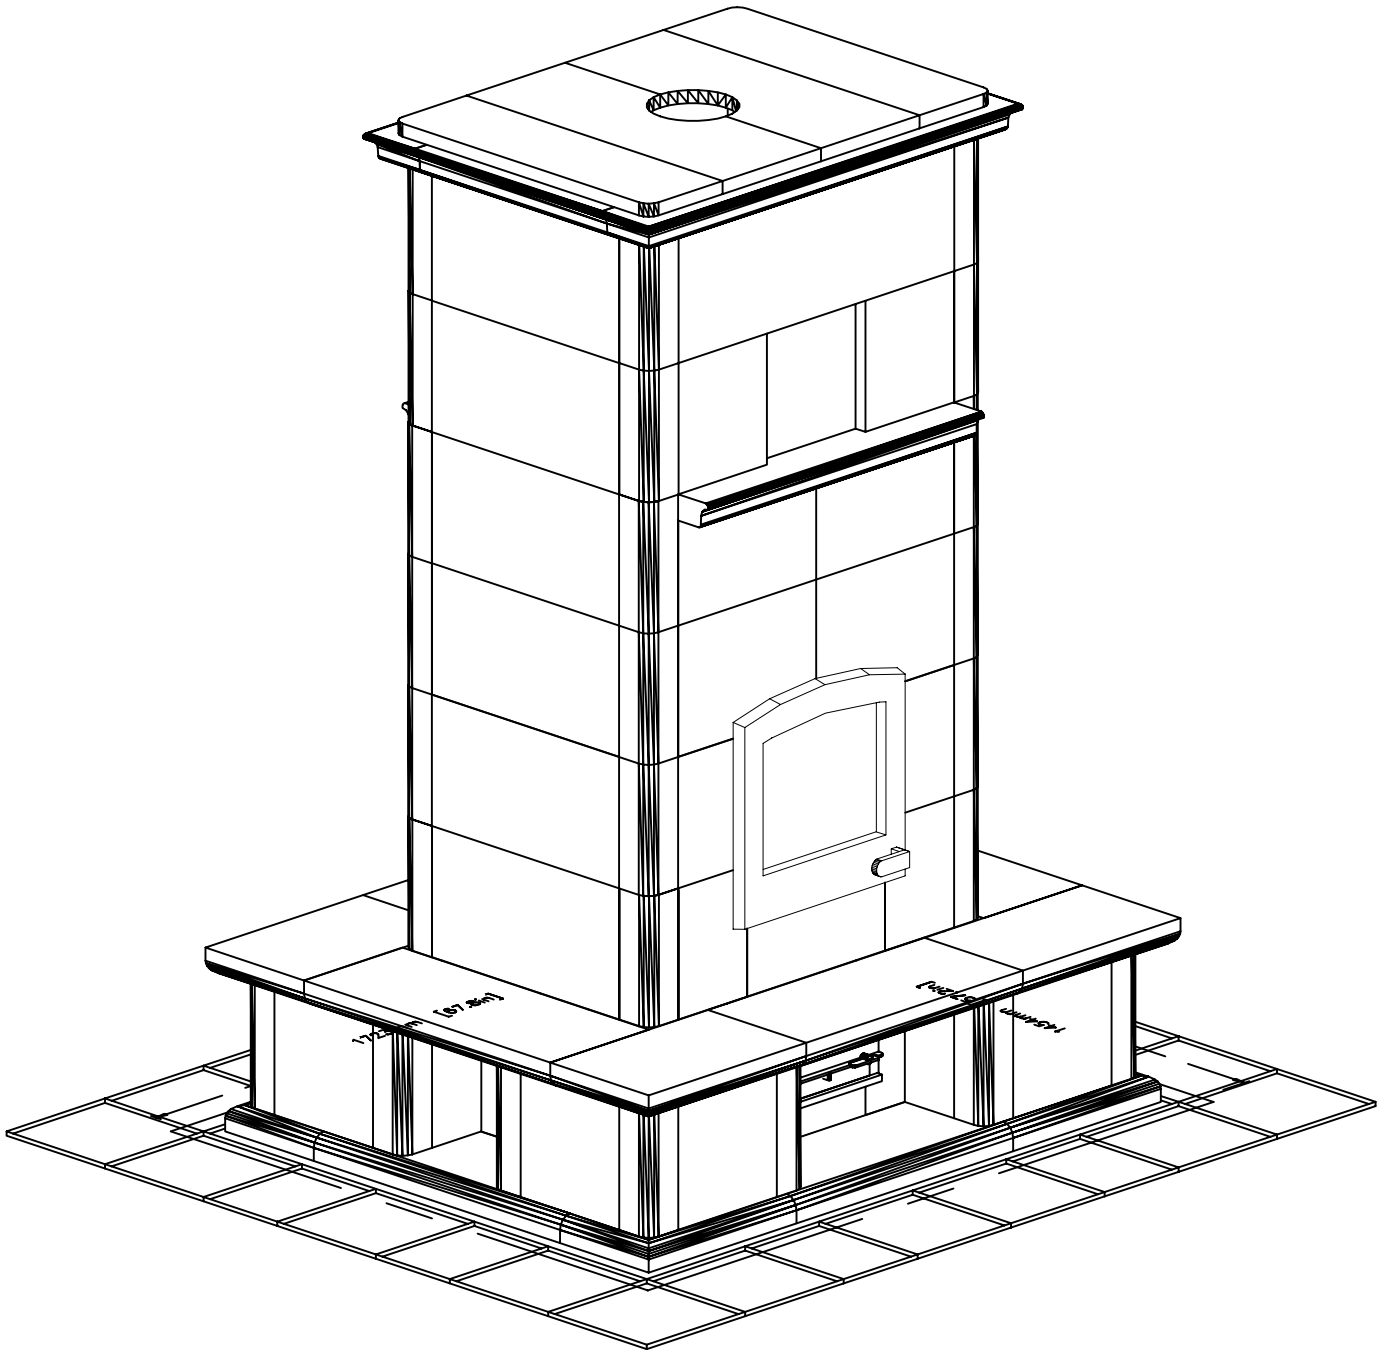

MID-ATLANTIC MASONRY HEAT
McIntire Business Park
1229 Harris Street-Suite 1
Charlottesville, VA 22903

UNIT TTU2700/1

VIEW ISOMETRIC


DETAIL

PROJECT Nichols

DRAWN BY D.Powley

DATE 6/12/01

INFORMATION ONLY

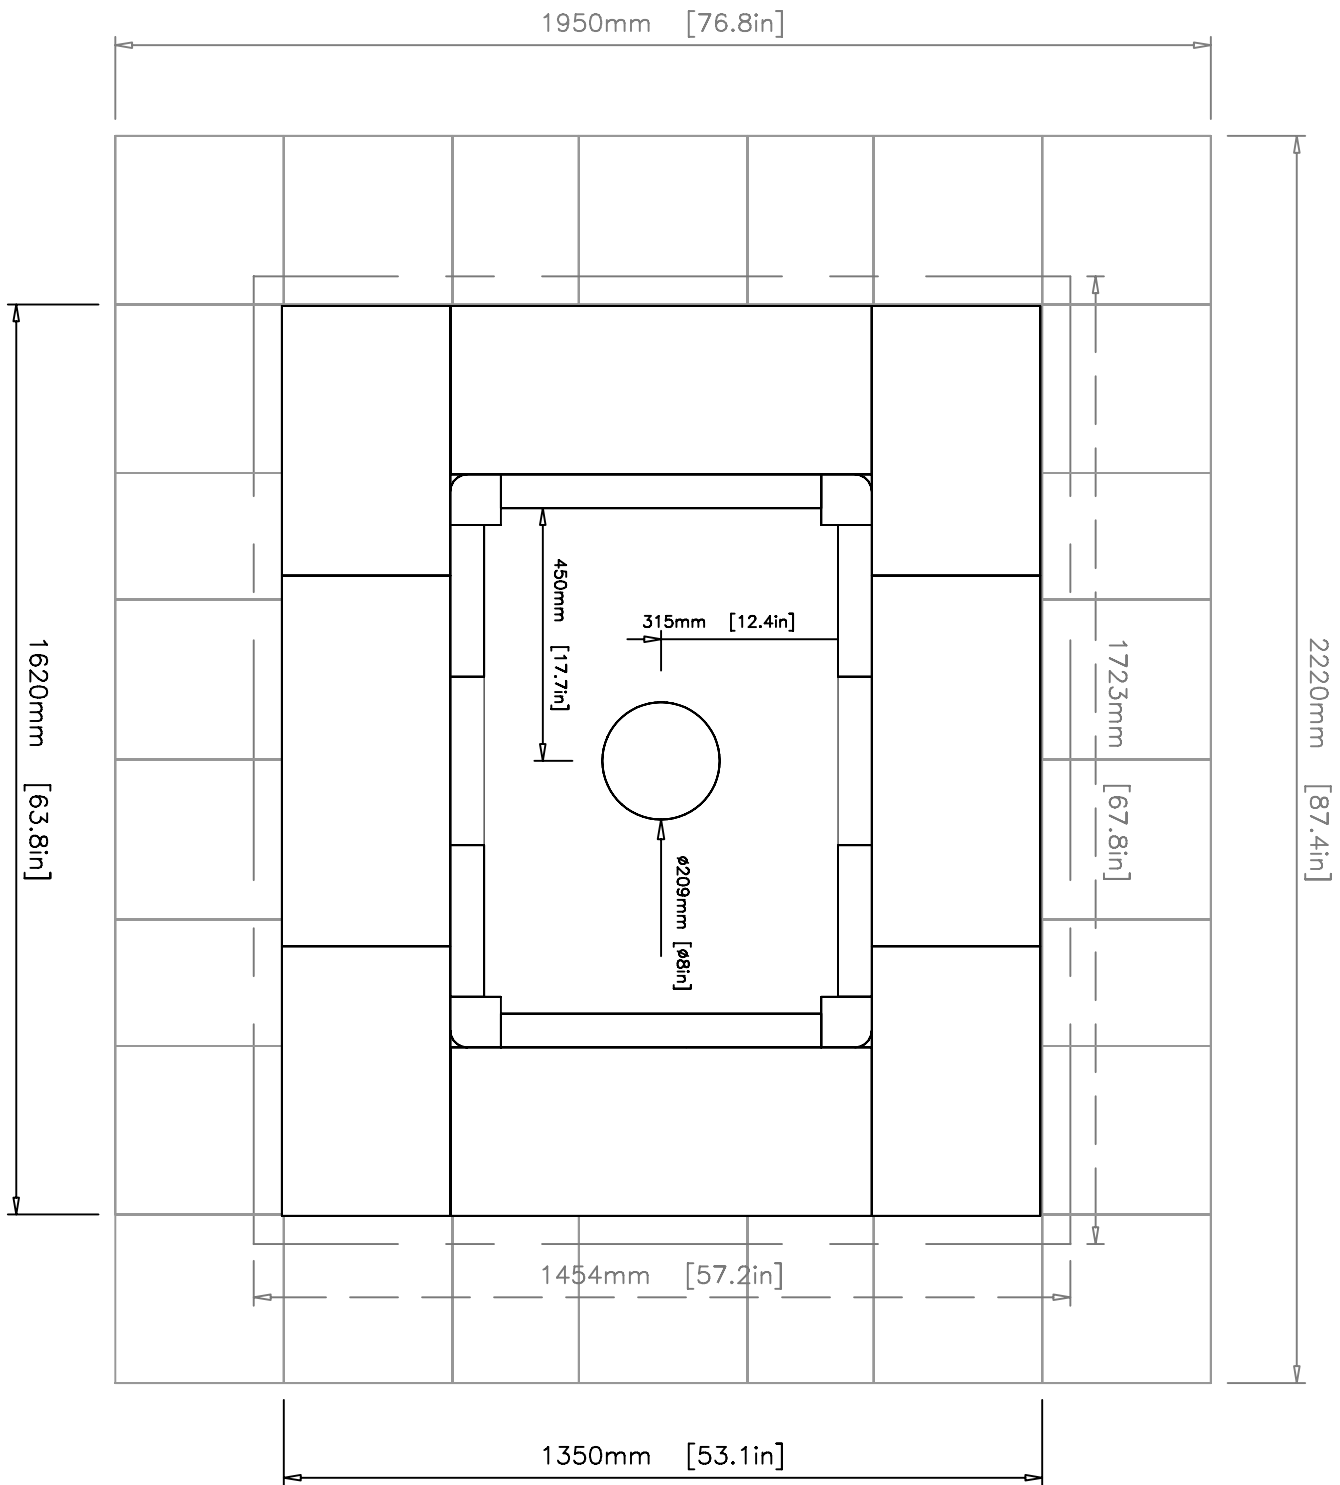


MID-ATLANTIC MASONRY HEAT
 McIntire Business Park
 1229 Harris Street-Suite 1
 Charlottesville, VA 22903

UNIT TTU2700/1
 PROJECT Nichols

VIEW PLAN
 DRAWN BY D.Powley

DETAIL
 DATE 6/12/01

INFORMATION ONLY

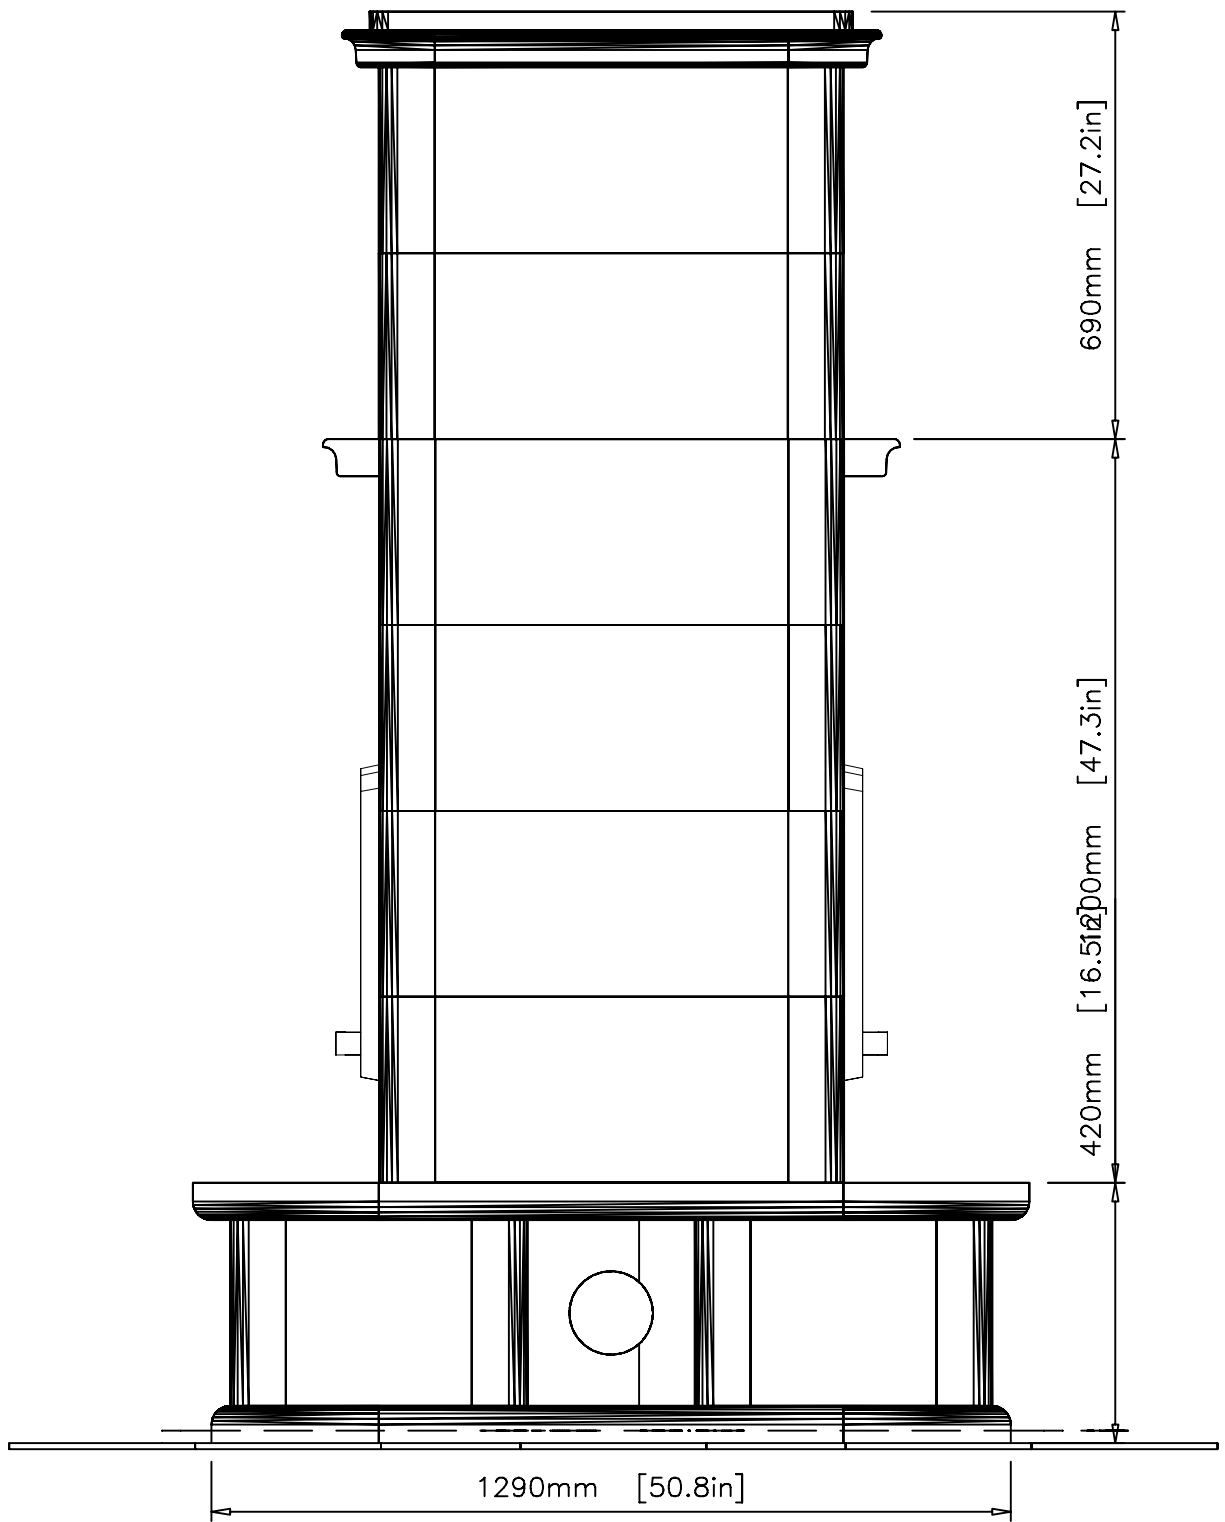

MID-ATLANTIC MASONRY HEAT
 McIntire Business Park
 1229 Harris Street-Suite 1
 Charlottesville, VA 22903

UNIT TTU2700/1
 PROJECT Nichols

VIEW SIDE
 DRAWN BY D.Powley

DETAIL
 DATE 6/12/01