


INFORMATION ONLY

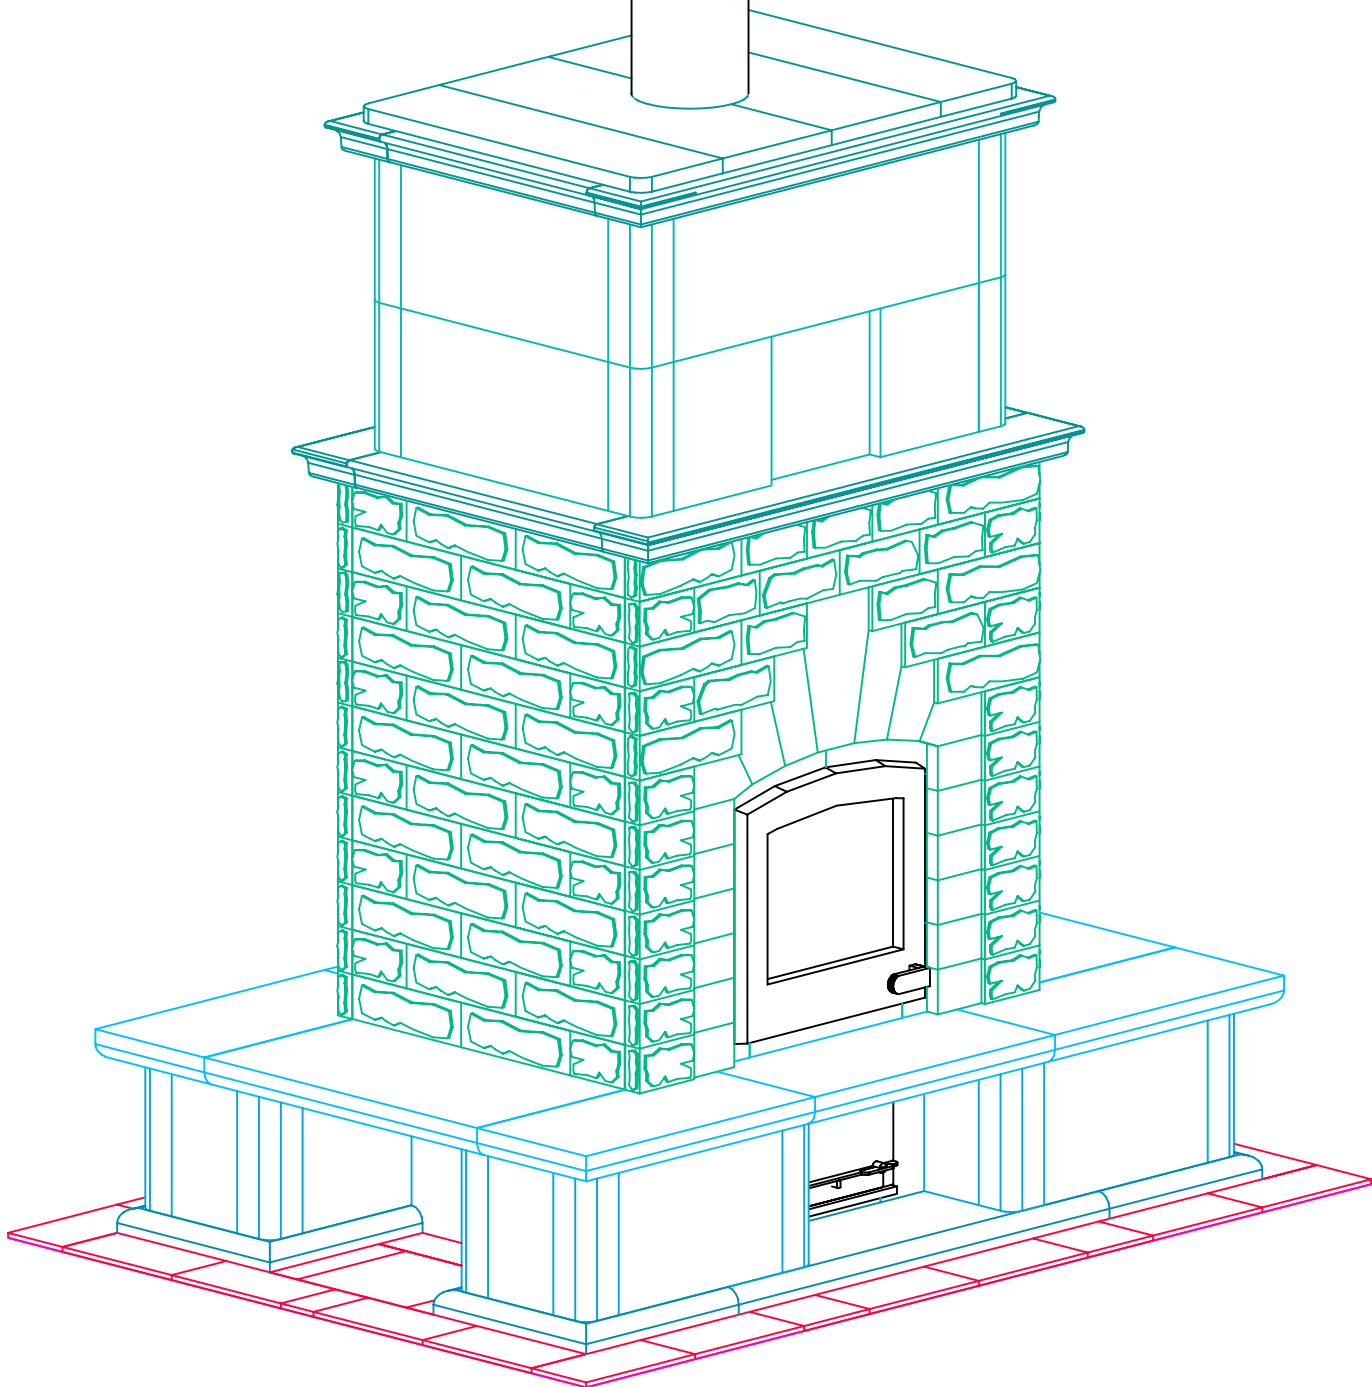

NOTE: Hearth Tiles CUT AND INSTALLED by others



MID-ATLANTIC MASONRY HEAT
 1229 Harris Street Suite 1
 Charlottesville, VA 22903
 (434)979-9709 Fax 434-979-6416


PROJECT SZABADOS
 MODEL TTU 2700/2

CONTRACT
 DRAWN BY P.C.SATERNYE

VIEW PERSPECTIVE
 DATE 5/15/03

PAGE 1

INFORMATION ONLY

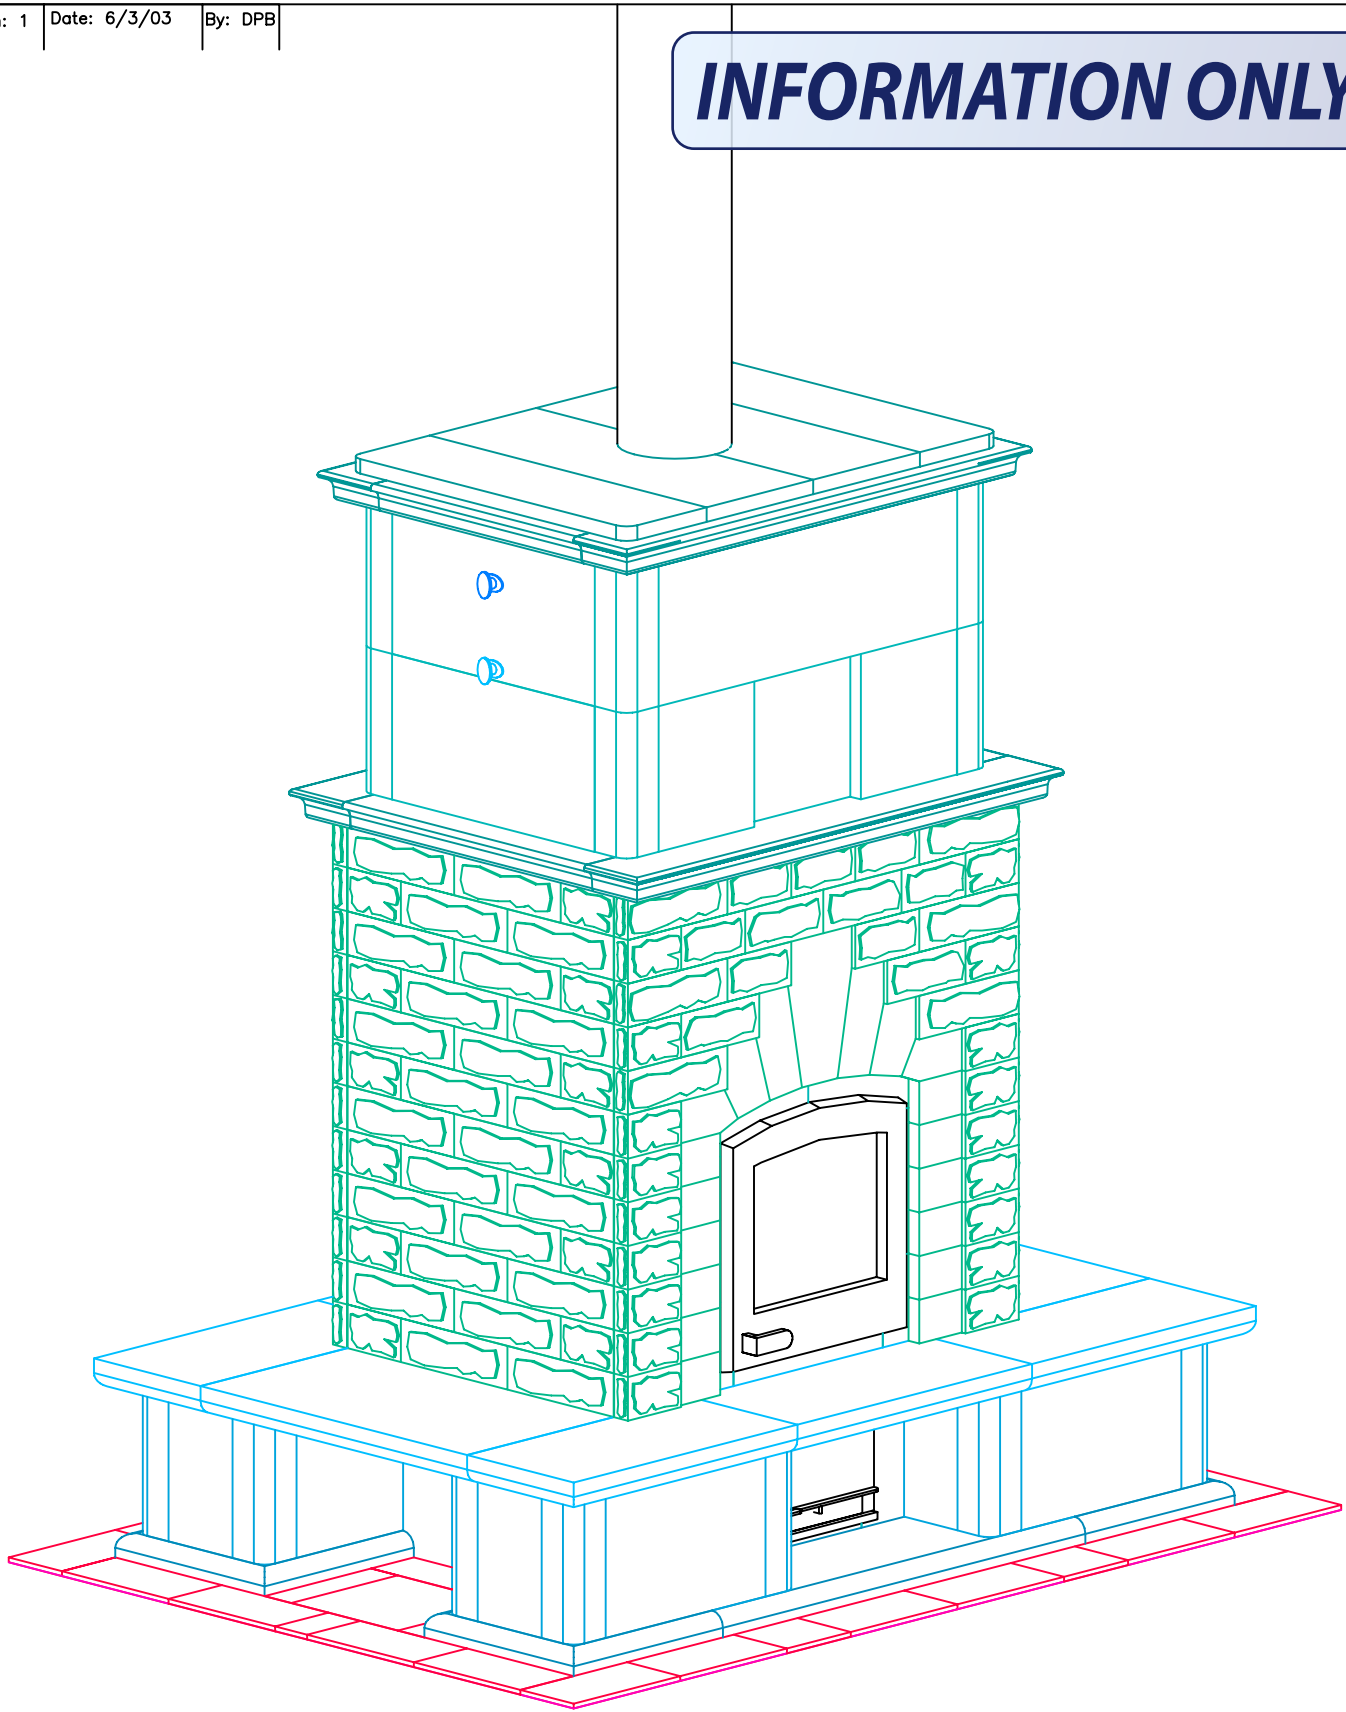

NOTE: Hearth Tiles CUT AND INSTALLED by others



MID-ATLANTIC MASONRY HEAT
 1229 Harris Street Suite 1
 Charlottesville, VA 22903
 (434)979-9709 Fax 434-979-6416

PROJECT SZABADOS
 MODEL TTU 2700/2


CONTRACT
 DRAWN BY P.C.SATERNYE

VIEW PERSPECTIVE
 DATE 5/15/03

PAGE 2


INFORMATION ONLY

FRONT VIEW

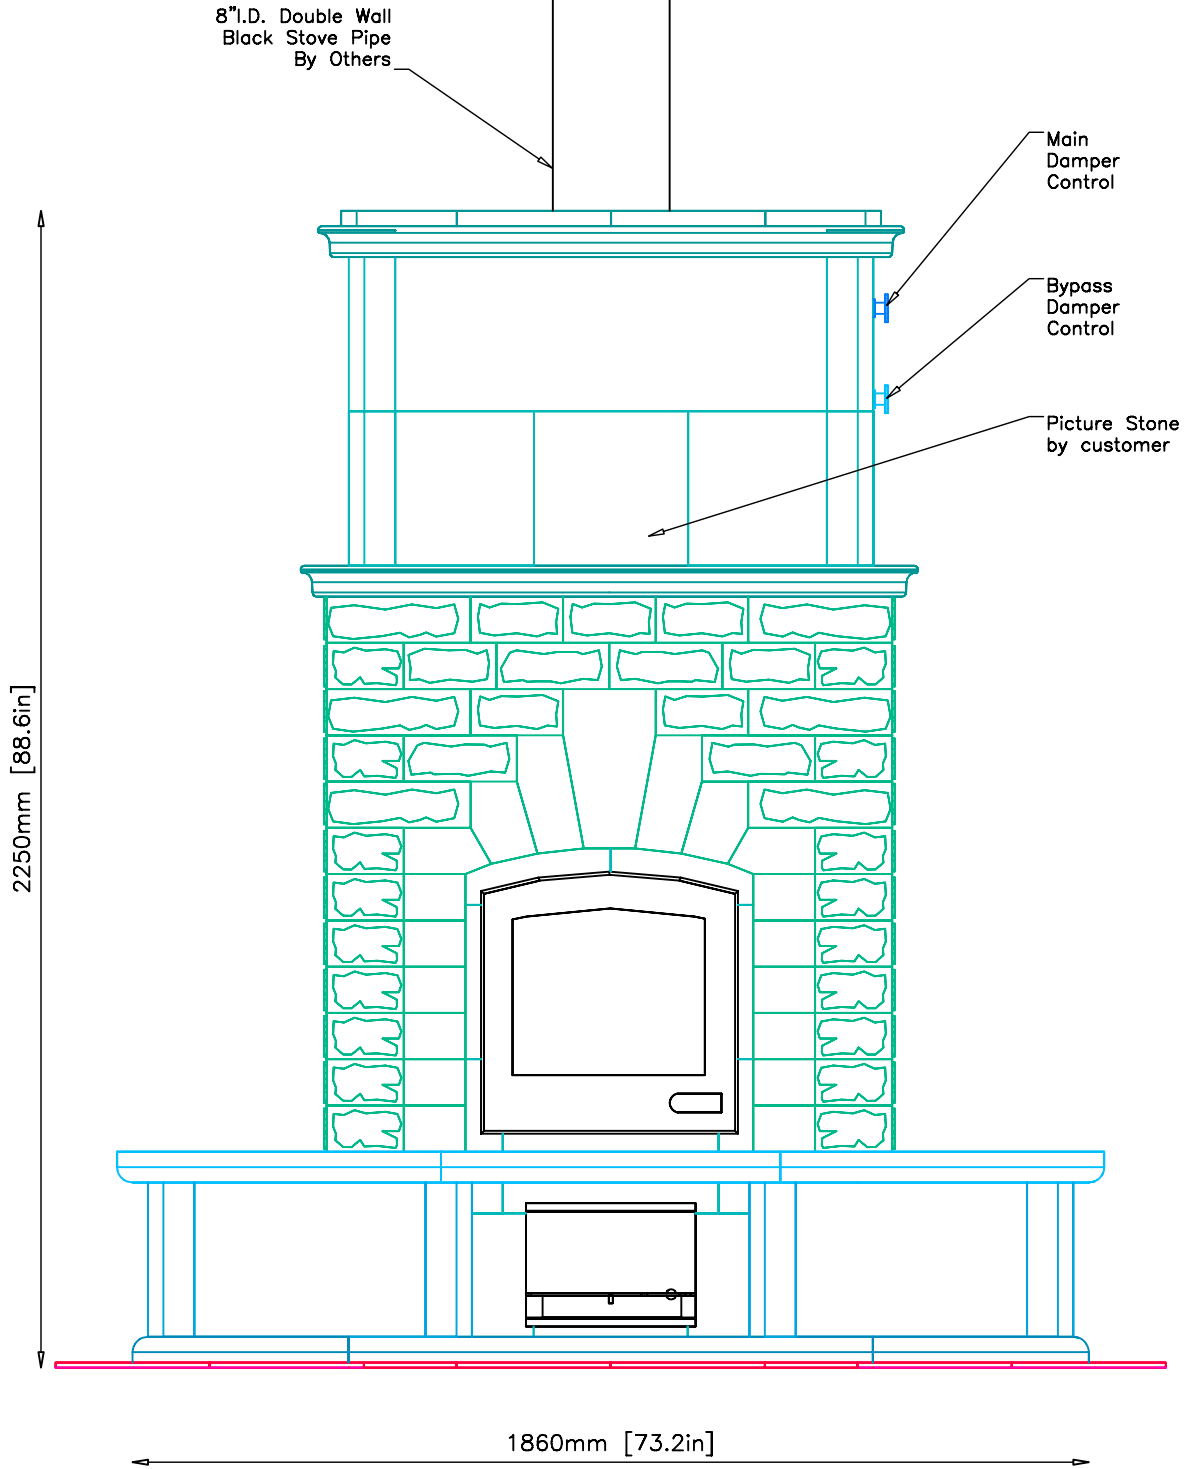


BACK VIEW

INFORMATION ONLY

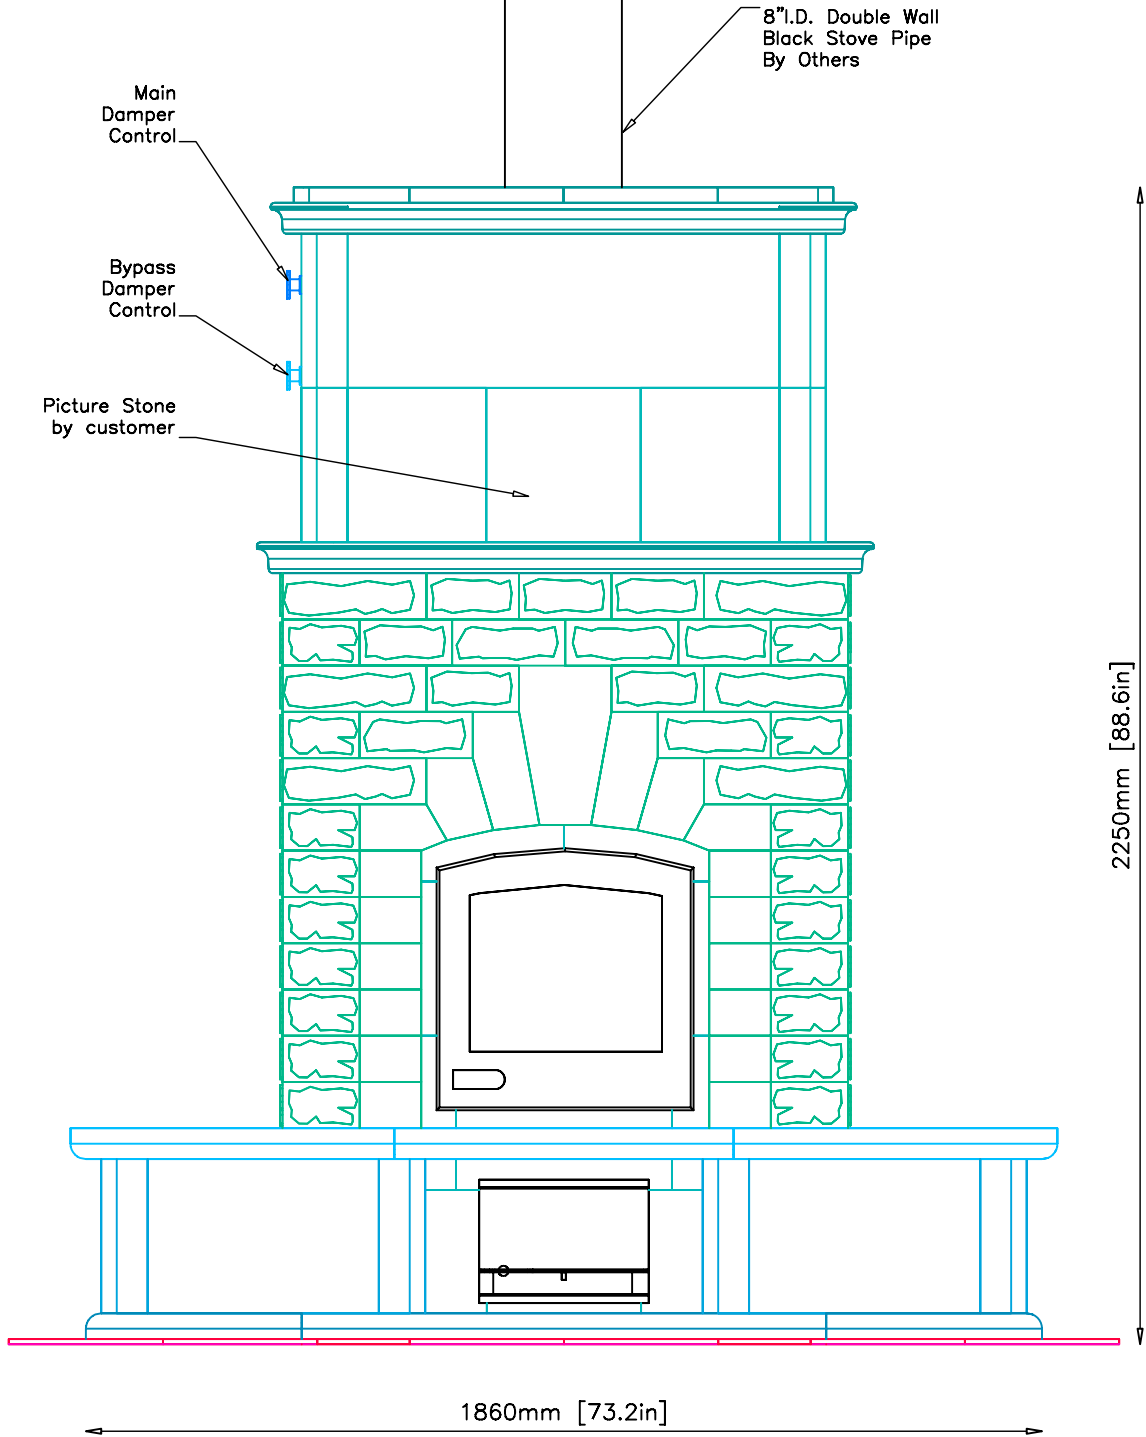



INFORMATION ONLY

SIDE VIEW

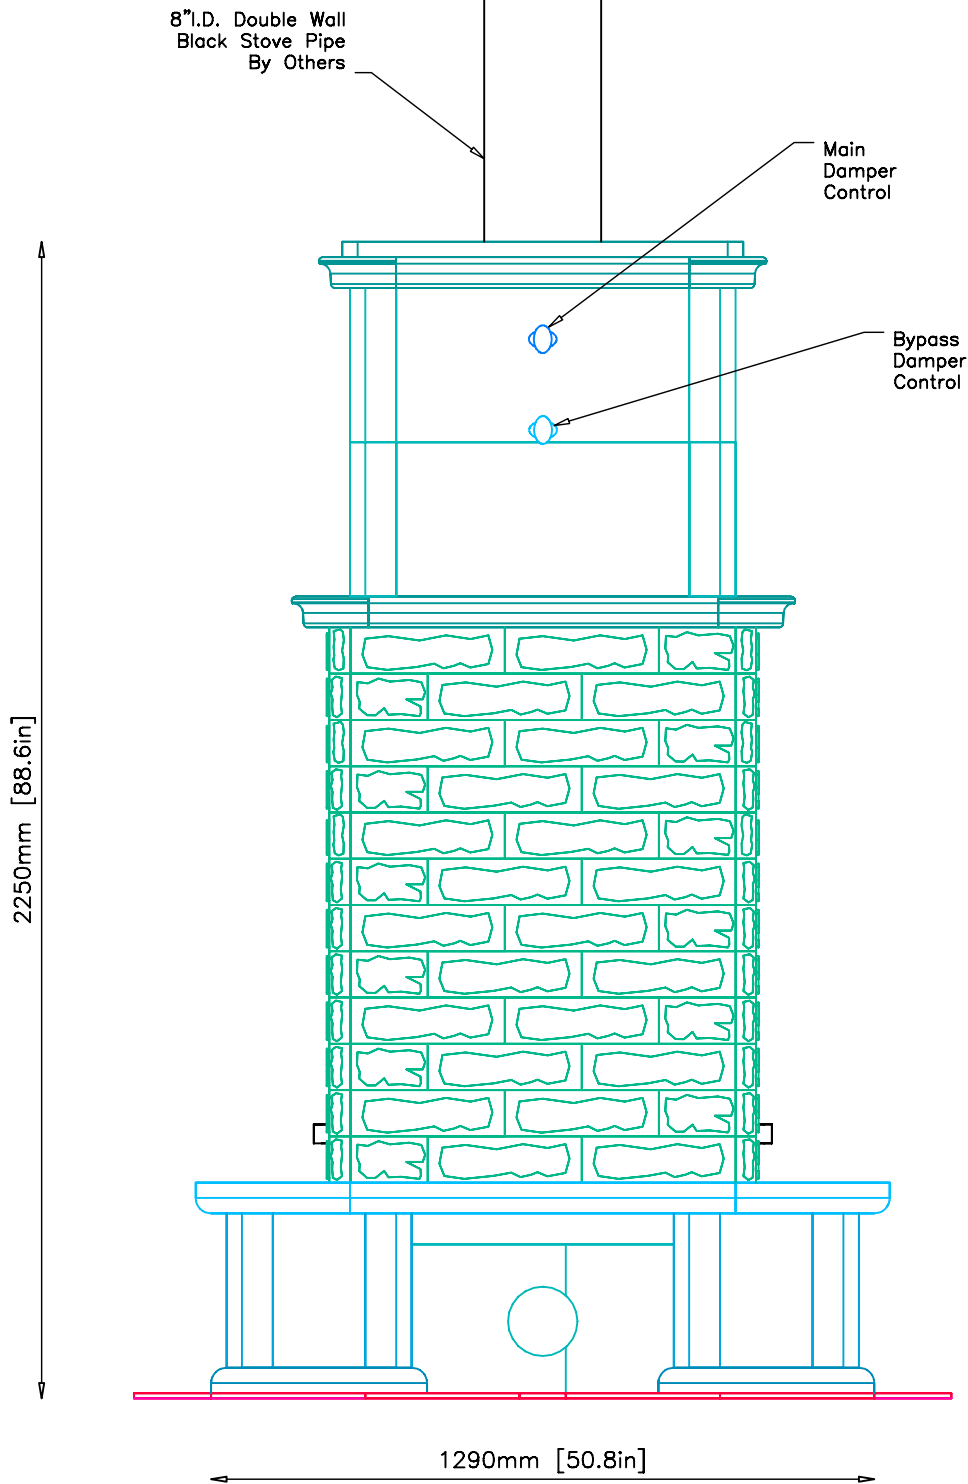

PLAN VIEW

INFORMATION ONLY

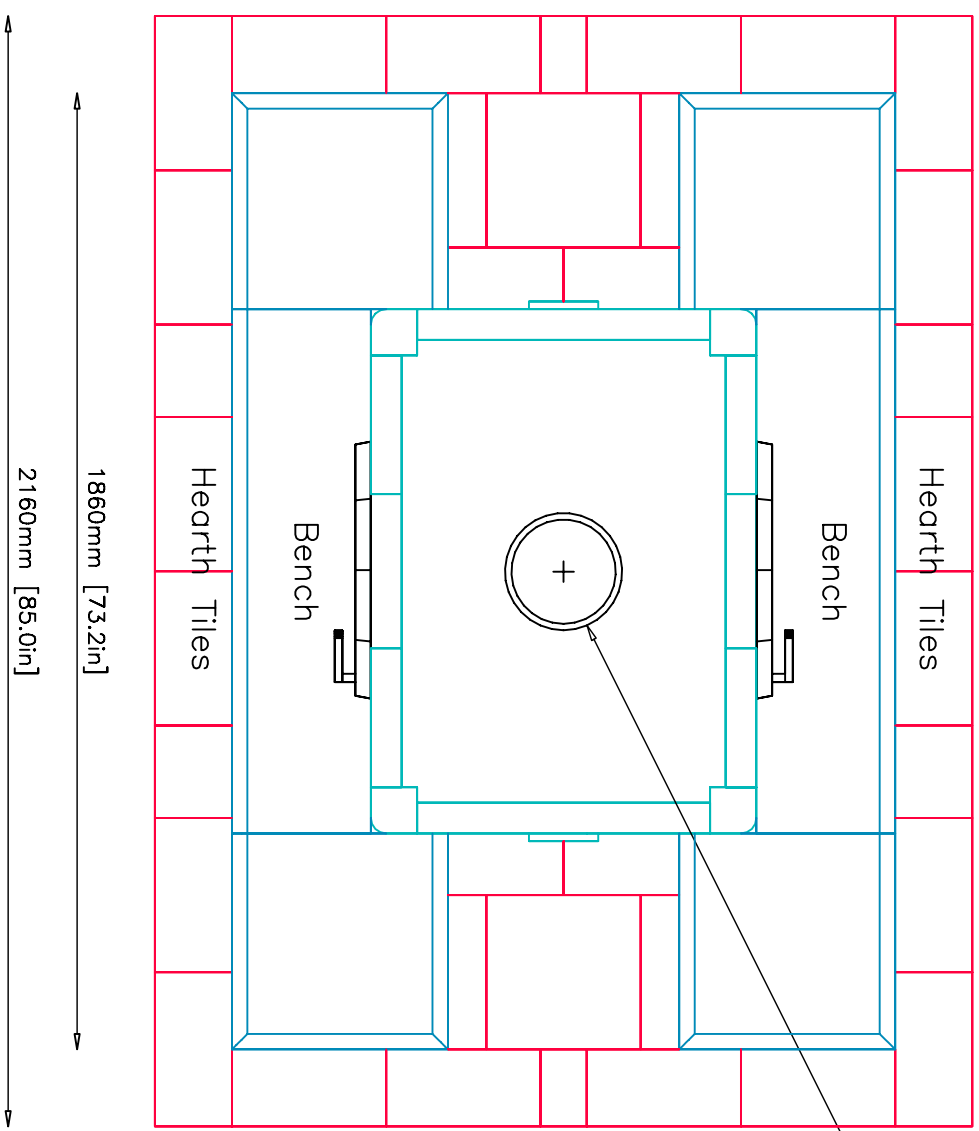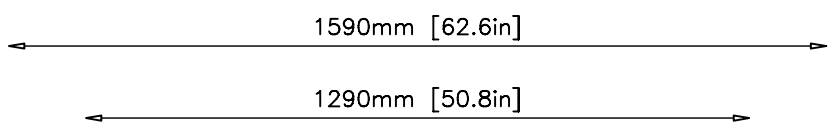

8" I.D. Double Wall
Black Stove Pipe
By Others
See Page 7
For Flue Location.


NOTE: Hearth Tiles CUT AND INSTALLED by others

Revision: 1	Date: 6/3/03	By: DPB
Revision: 2	Date: 6/16/03	By: DPB

INFORMATION ONLY

FOUNDATION SLAB

Minimum Dimensions--2" from Base of Unit

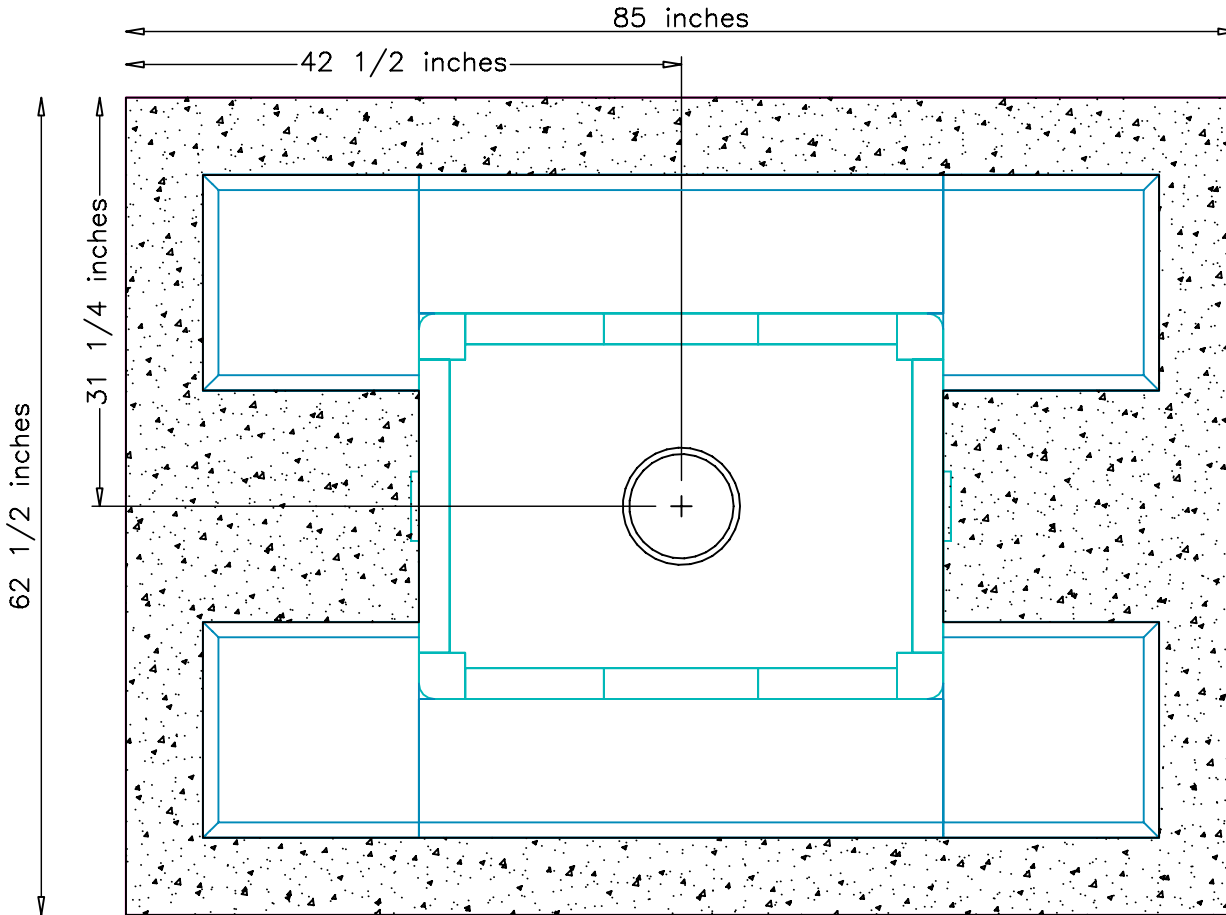

FLUE SPECIFICATIONS:

8" I.D. Double Walled Black Stove Pipe By Others.
 Flue Locations From Upper Left Corner Of Foundation Slab
 Is 31 1/4 inches x 42 1/2 inches To The CENTER Of Stove Pipe.

NOTE:
 TOP OF FOUNDATION SLAB TO BE LEVEL AND FLUSH WITH SUB-FLOOR
 Tolerances: +/- 1/8" No additional cost to adjust slab
 +/- 1/4" \$150.00-\$200.00 additional cost to adjust slab
 +/- 1/2" \$500.00 additional cost to adjust slab

UNIT WEIGHT: 10,000lbs.
 Contractor is responsible for engineering foundation slab to support weight of fireplace.



MID-ATLANTIC MASONRY HEAT
 1229 Harris Street Suite 1
 Charlottesville, VA 22903
 (434)979-9709 Fax 434-979-6416

PROJECT SZABADOS
 MODEL TTU 2700/2

CONTRACT
 DRAWN BY P.C.SATERNYE

VIEW SUPPORT
 DATE 5/15/03

PAGE

7