



INFORMATION ONLY

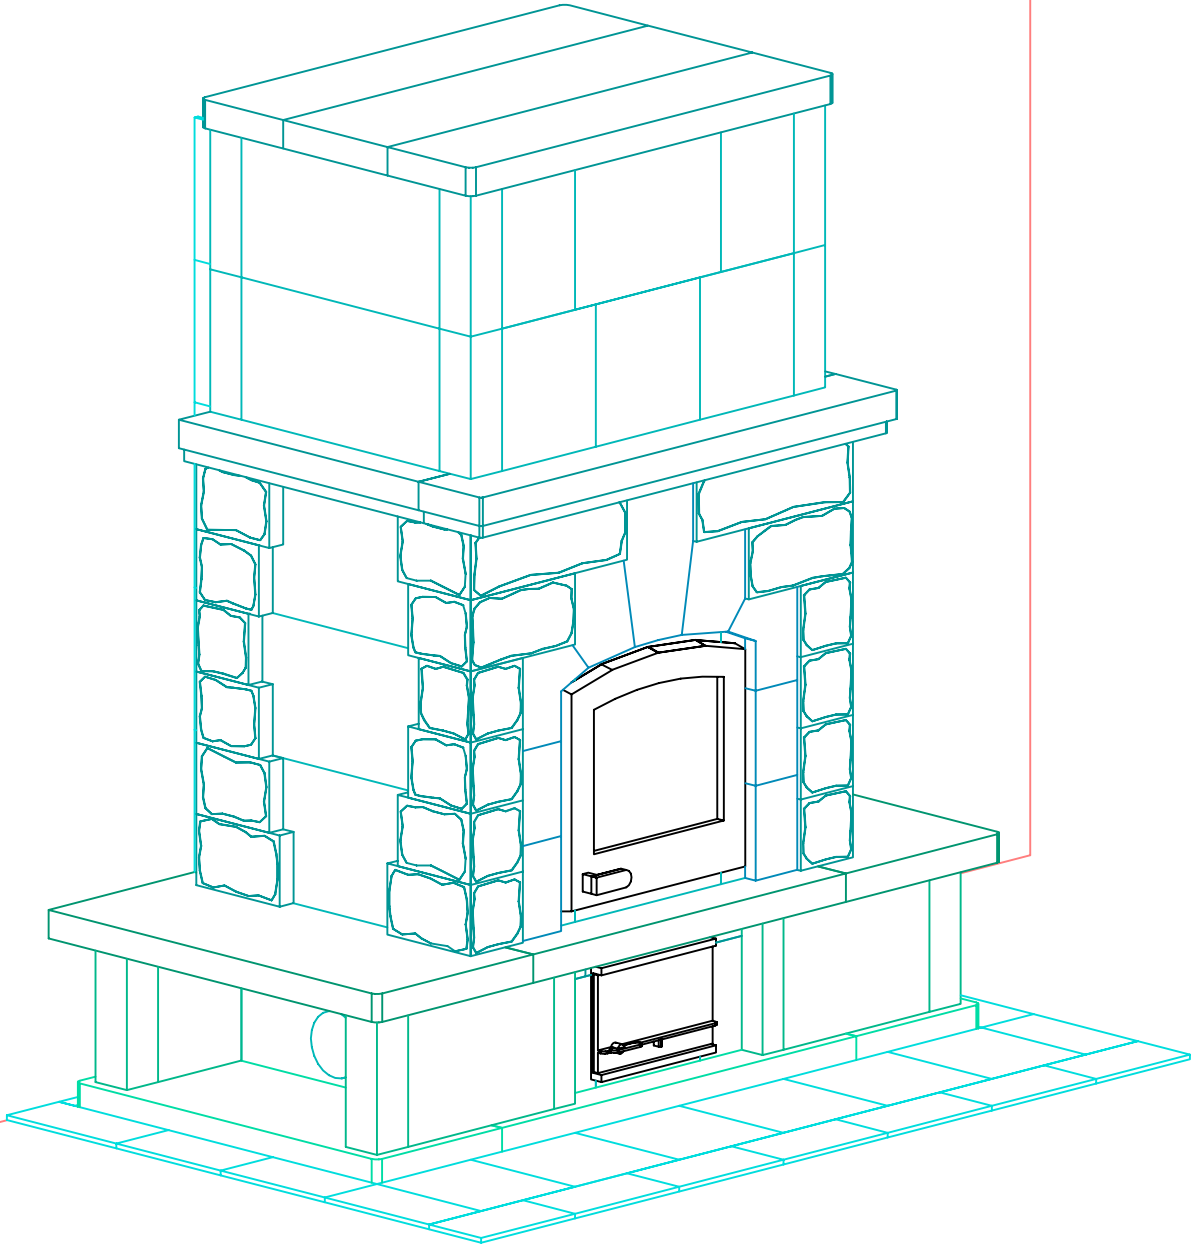


NOTE: Hearth Tiles CUT AND INSTALLED by others

TULIKIVI 	MID-ATLANTIC MASONRY HEAT 1229 Harris Street Suite 1 Charlottesville, VA 22903 (434)979-9709 Fax 434-979-6416		PROJECT MONSEN	CONTRACT 5686	VIEW PERSPECTIVE	PAGE 1
	MODEL TTU2700/4	DRAWN BY D.P.BYRAM	DATE 11/04/04			

FRONT VIEW

INFORMATION ONLY

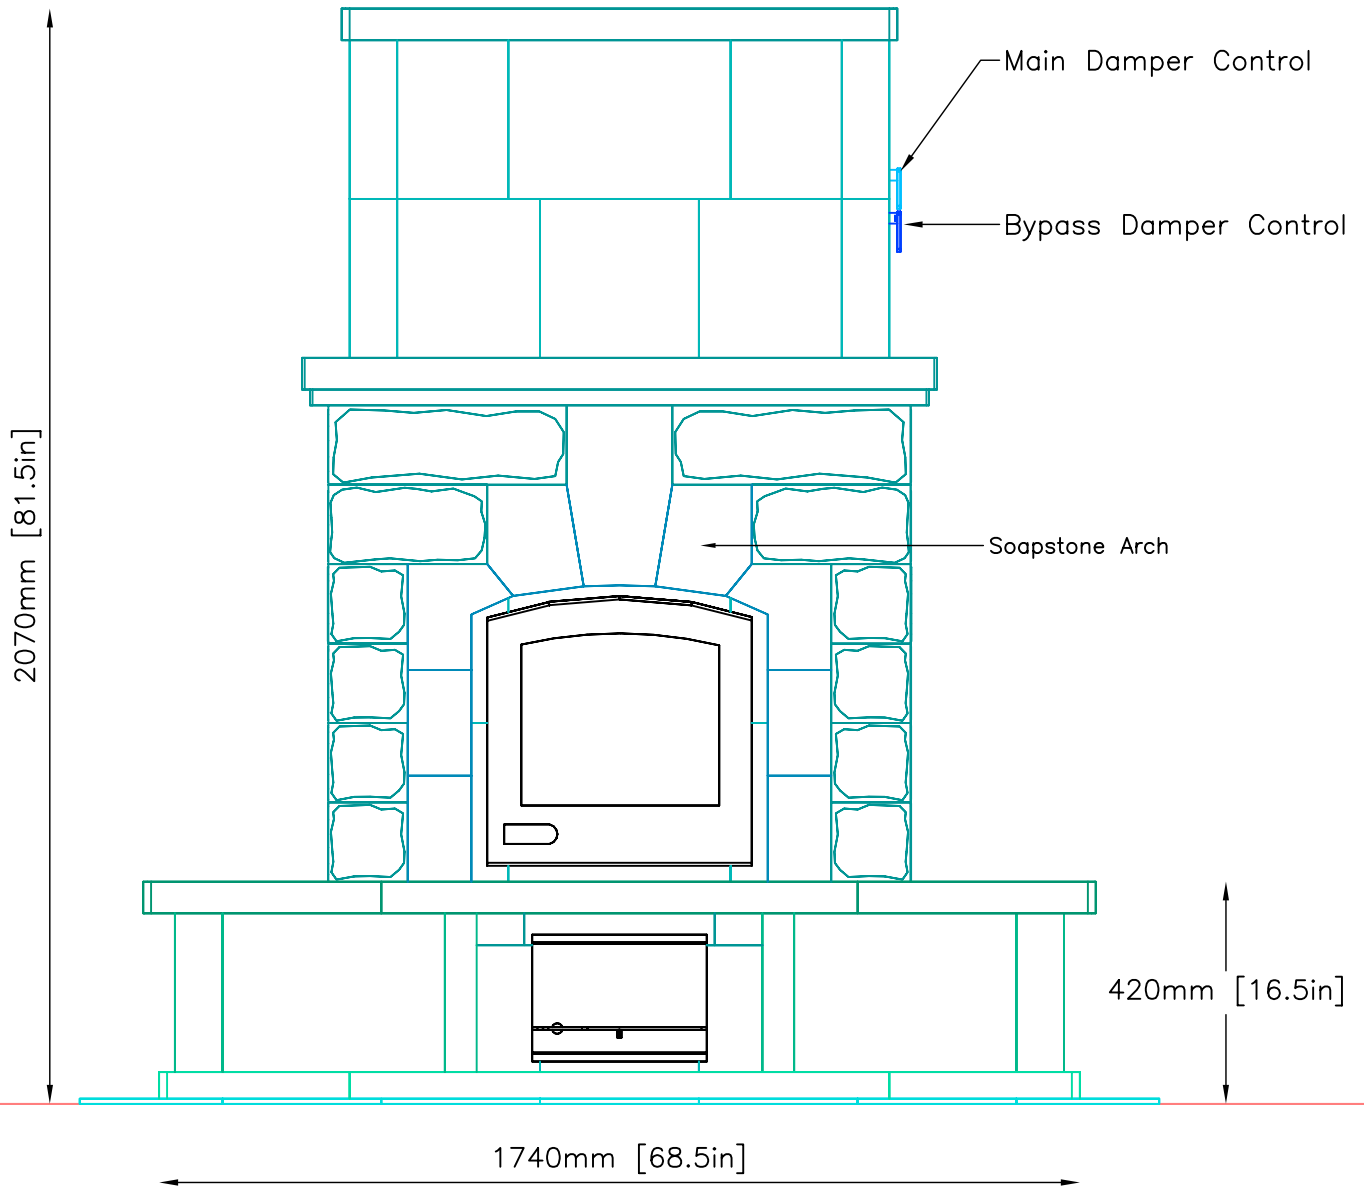

NOTE: Hearth Tiles CUT AND INSTALLED by others



MID-ATLANTIC MASONRY HEAT
1229 Harris Street Suite 1
Charlottesville, VA 22903
(434)979-9709 Fax 434-979-6416


PROJECT MONSEN
MODEL TTU2700/4

CONTRACT 5686
DRAWN BY D.P.BYRAM

VIEW FRONT
DATE 11/04/04

PAGE 2

SIDE VIEW
INFORMATION ONLY

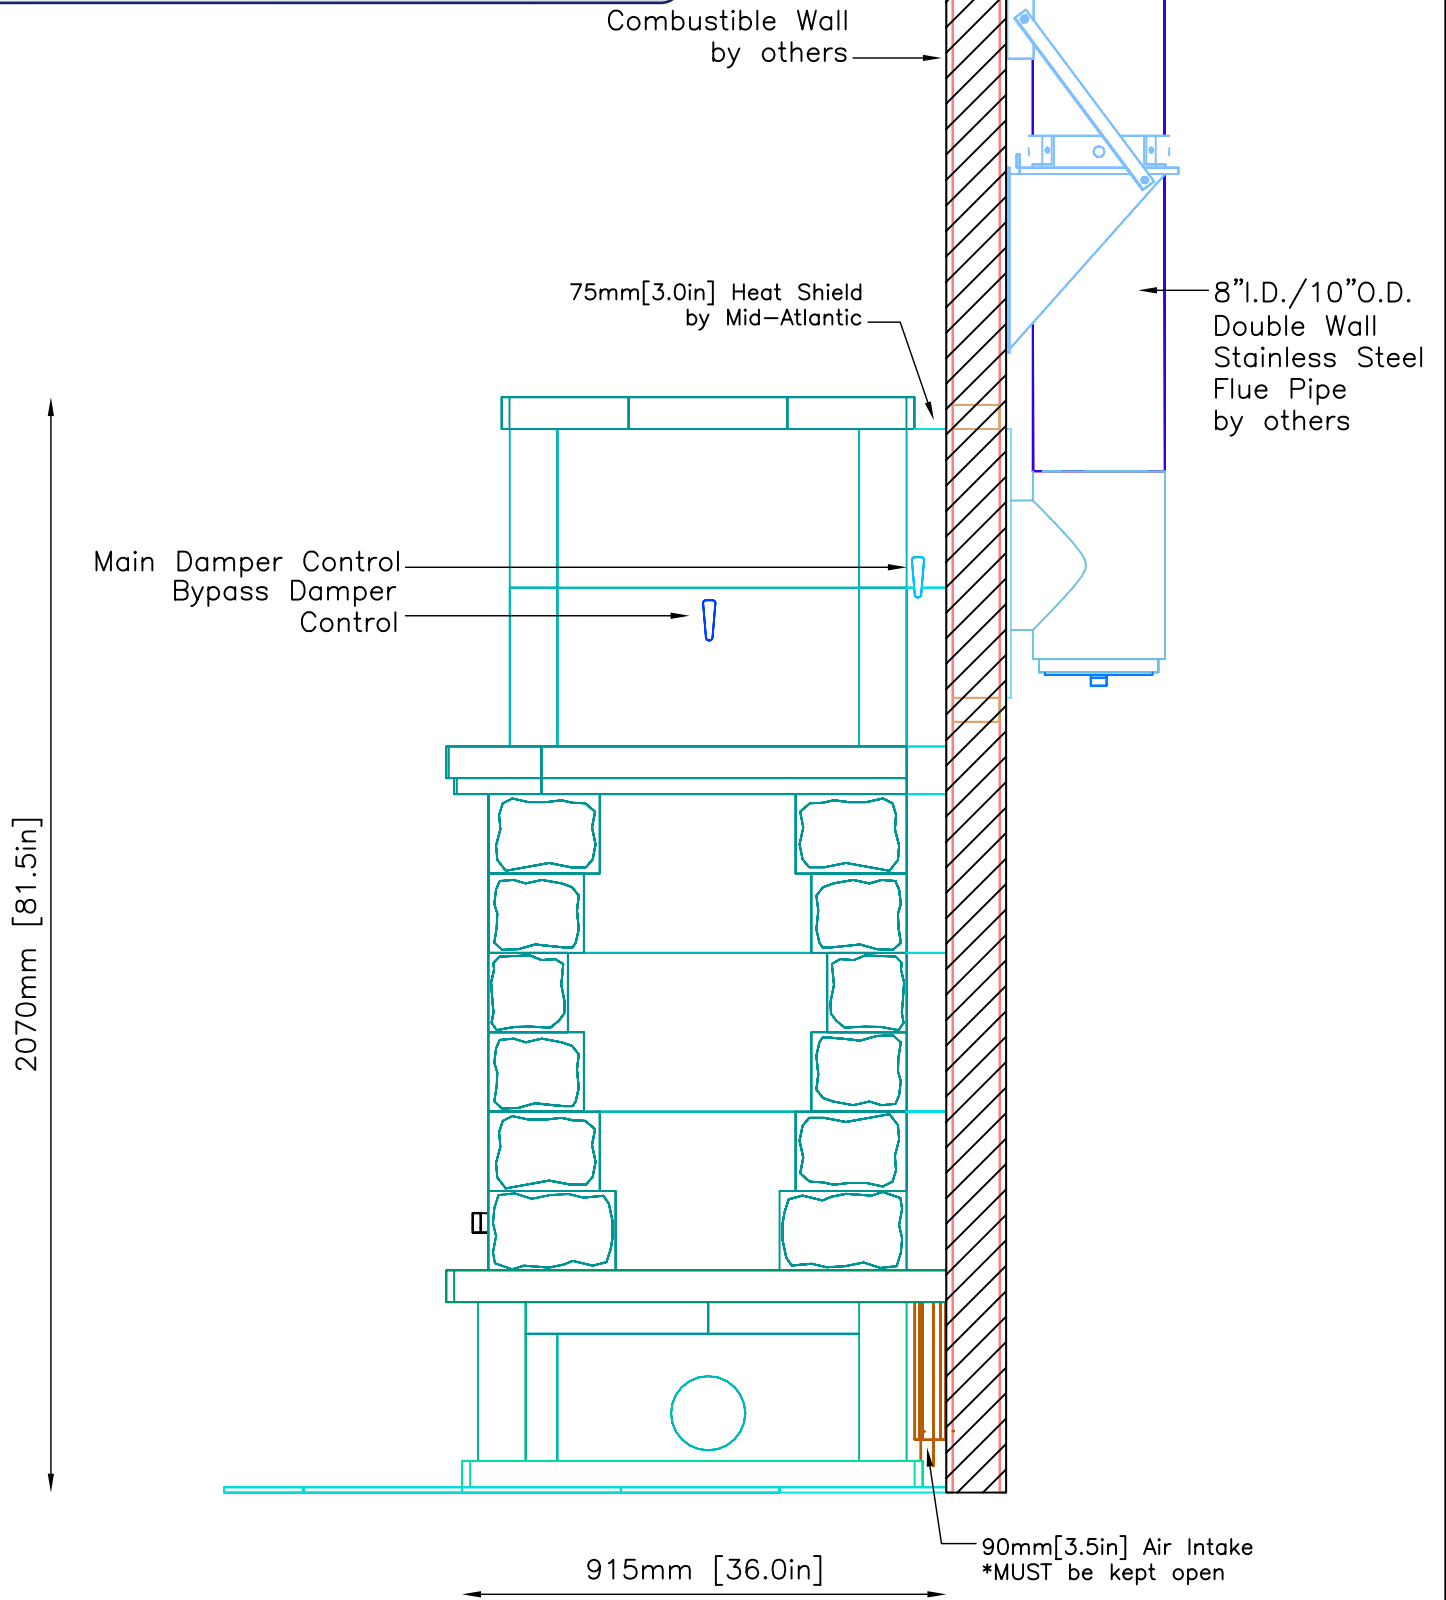

NOTE: Hearth Tiles CUT AND INSTALLED by others



MID-ATLANTIC MASONRY HEAT
 1229 Harris Street Suite 1
 Charlottesville, VA 22903
 (434)979-9709 Fax 434-979-6416


PROJECT
 MONSEN
 MODEL
 TTU2700/4

CONTRACT
 5686
 DRAWN BY
 D.P.BYRAM

VIEW
 SIDE
 DATE
 11/04/04

PAGE
 3

PLAN VIEW

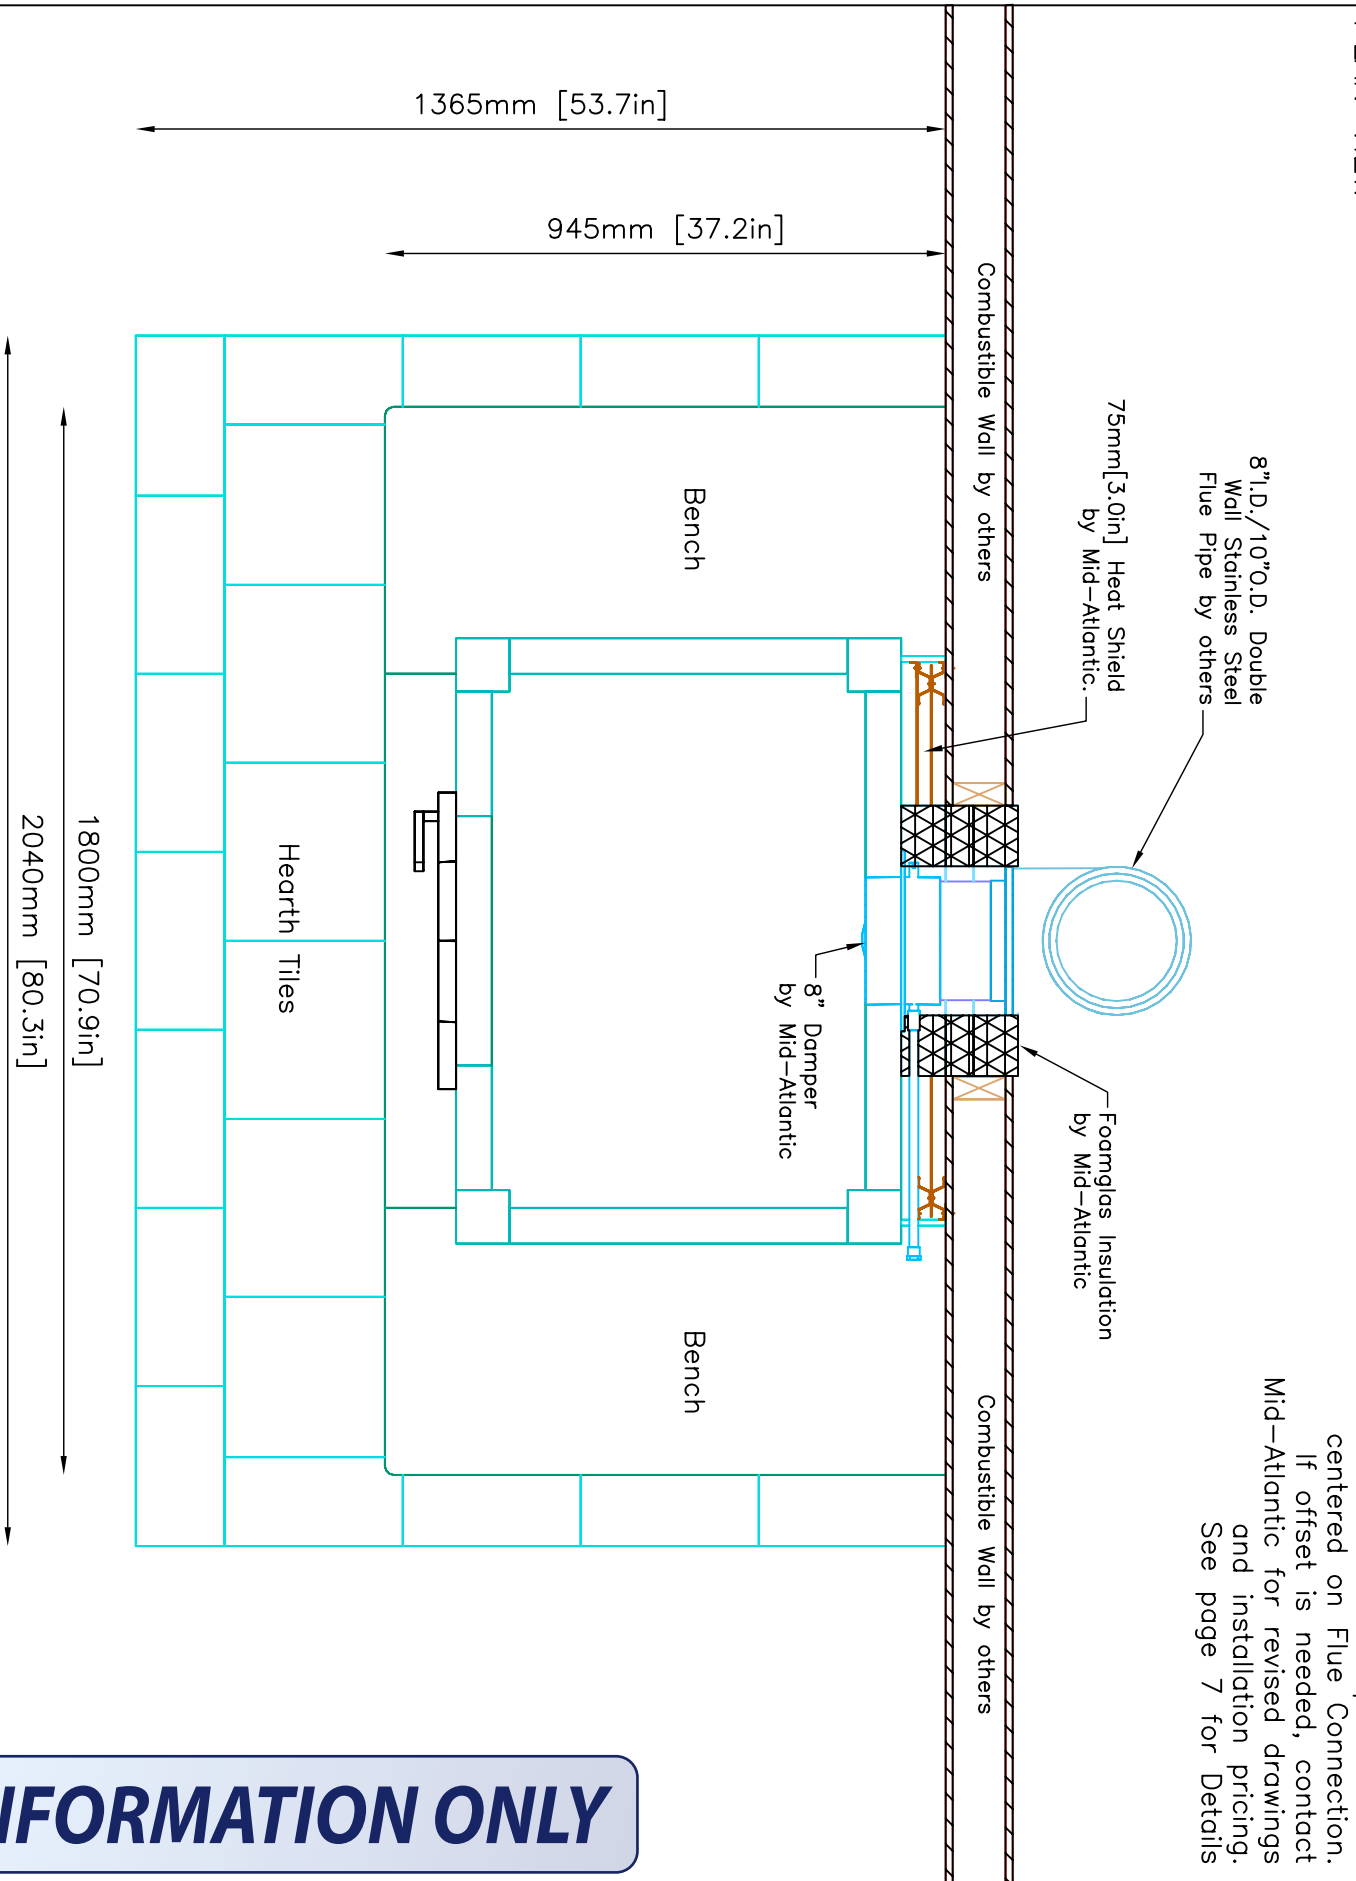

Flue Location: Fireplace to be centered on Flue Connection. If offset is needed, contact Mid-Atlantic for revised drawings and installation pricing. See page 7 for Details

NOTE: Hearth Tiles CUT AND INSTALLED by others

INFORMATION ONLY



MID-ATLANTIC MASONRY HEAT
 1229 Harris Street Suite 1
 Charlottesville, VA 22903
 (434)979-9709 Fax 434-979-6416

PROJECT
 MONSEN
 MODEL
 TTU2700/4

CONTRACT
 5686
 DRAWN BY
 D.P.BYRAM

VIEW
 PLAN
 DATE
 11/04/04

PAGE
 4