

Picture
Stone
HP43M10L

INFORMATION ONLY

NOTE: Hearth Tiles CUT AND INSTALLED by others



MID-ATLANTIC MASONRY HEAT
1229 Harris Street Suite 1
Charlottesville, VA 22903
(434)979-9709 Fax 434-979-6416

PROJECT RICHARDS
MODEL TTU2700/4

CONTRACT 5645
DRAWN BY D.P.BYRAM


VIEW PERSPECTIVE
DATE 4/23/04

PAGE 1

FRONT VIEW

8" I.D./10" O.D. Double Wall
Stainless Steel Flue Pipe
by others

Wall Behind Fireplace
Minimum 6" From Top of Fireplace
Minimum 4" From Sides of Fireplace

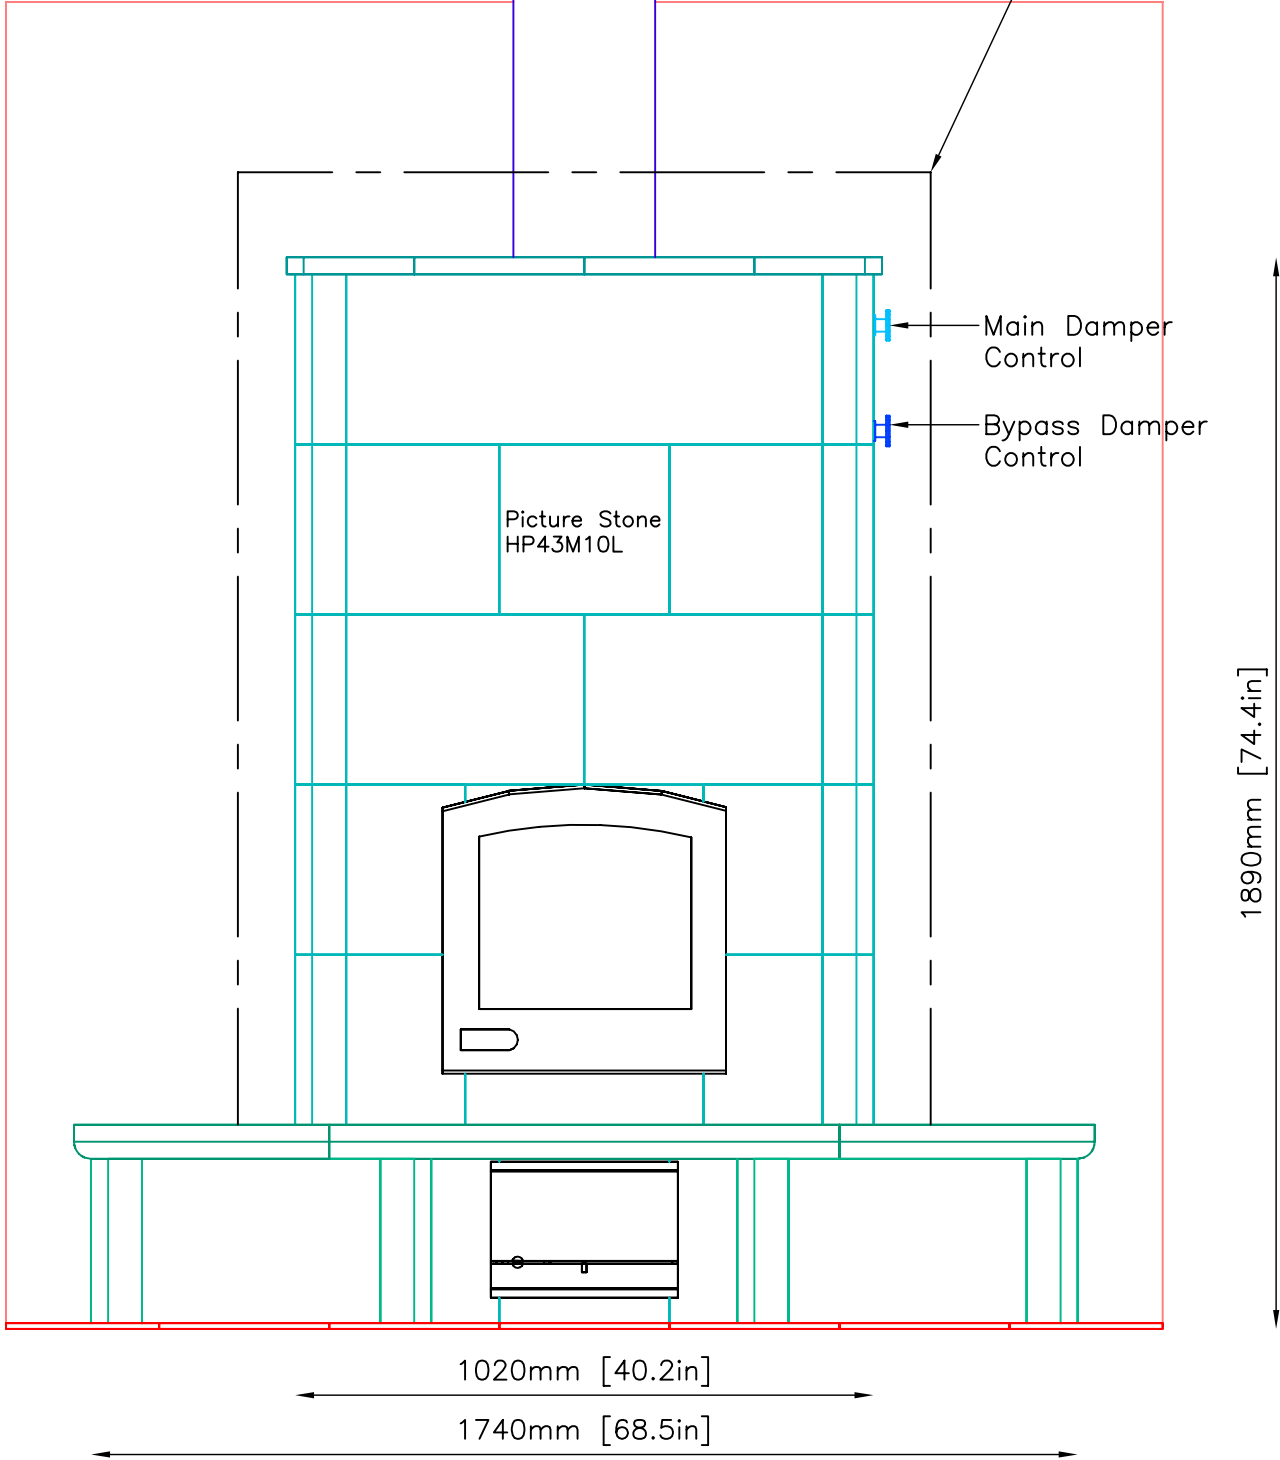

INFORMATION ONLY

NOTE: Hearth Tiles CUT AND INSTALLED by others



MID-ATLANTIC MASONRY HEAT
1229 Harris Street Suite 1
Charlottesville, VA 22903
(434)979-9709 Fax 434-979-6416


PROJECT RICHARDS
MODEL TTU2700/4

CONTRACT 5645
DRAWN BY D.P.BYRAM

VIEW FRONT
DATE 4/23/04

PAGE 2

SIDE VIEW

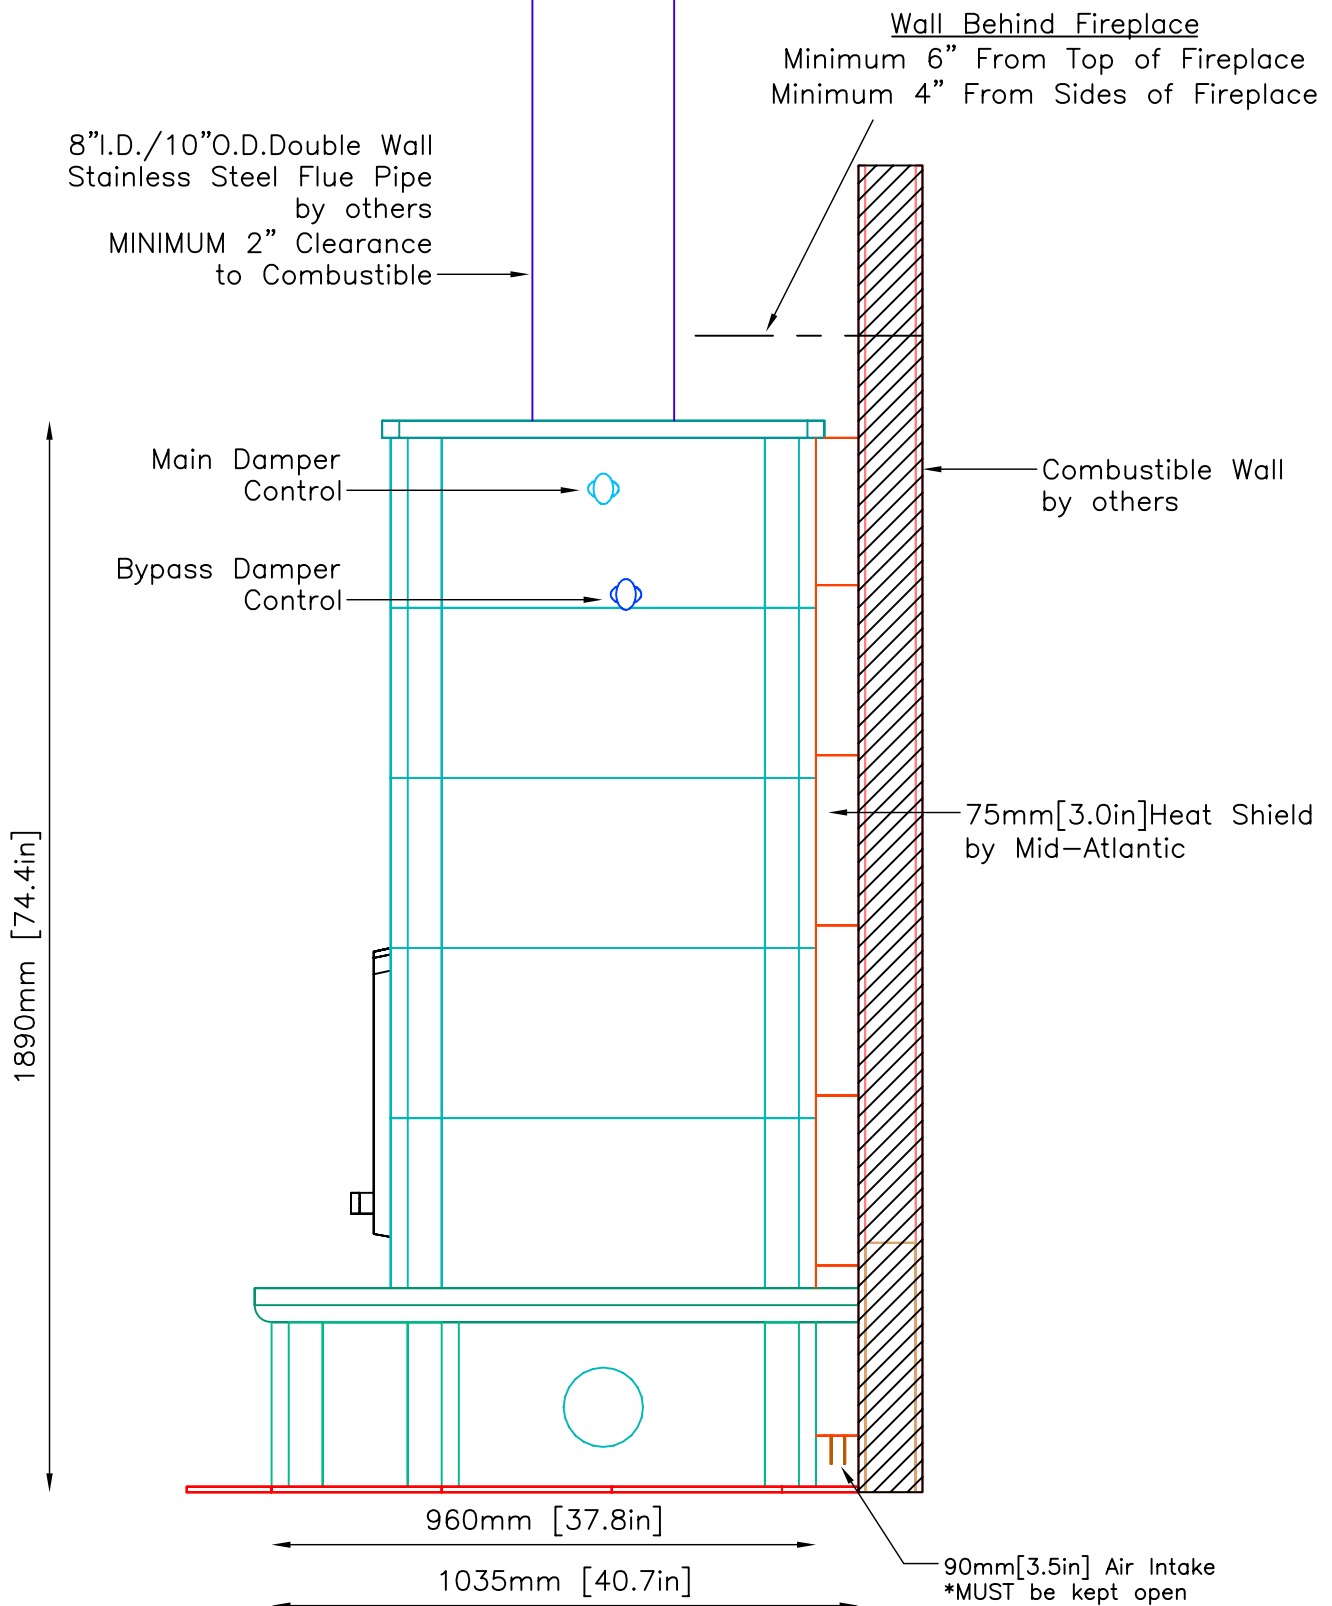

INFORMATION ONLY

NOTE: Hearth Tiles CUT AND INSTALLED by others



MID-ATLANTIC MASONRY HEAT
1229 Harris Street Suite 1
Charlottesville, VA 22903
(434)979-9709 Fax 434-979-6416


PROJECT RICHARDS
MODEL TTU2700/4

CONTRACT 5645
DRAWN BY D.P. BYRAM

VIEW SIDE
DATE 4/23/04

PAGE 3

PLAN VIEW

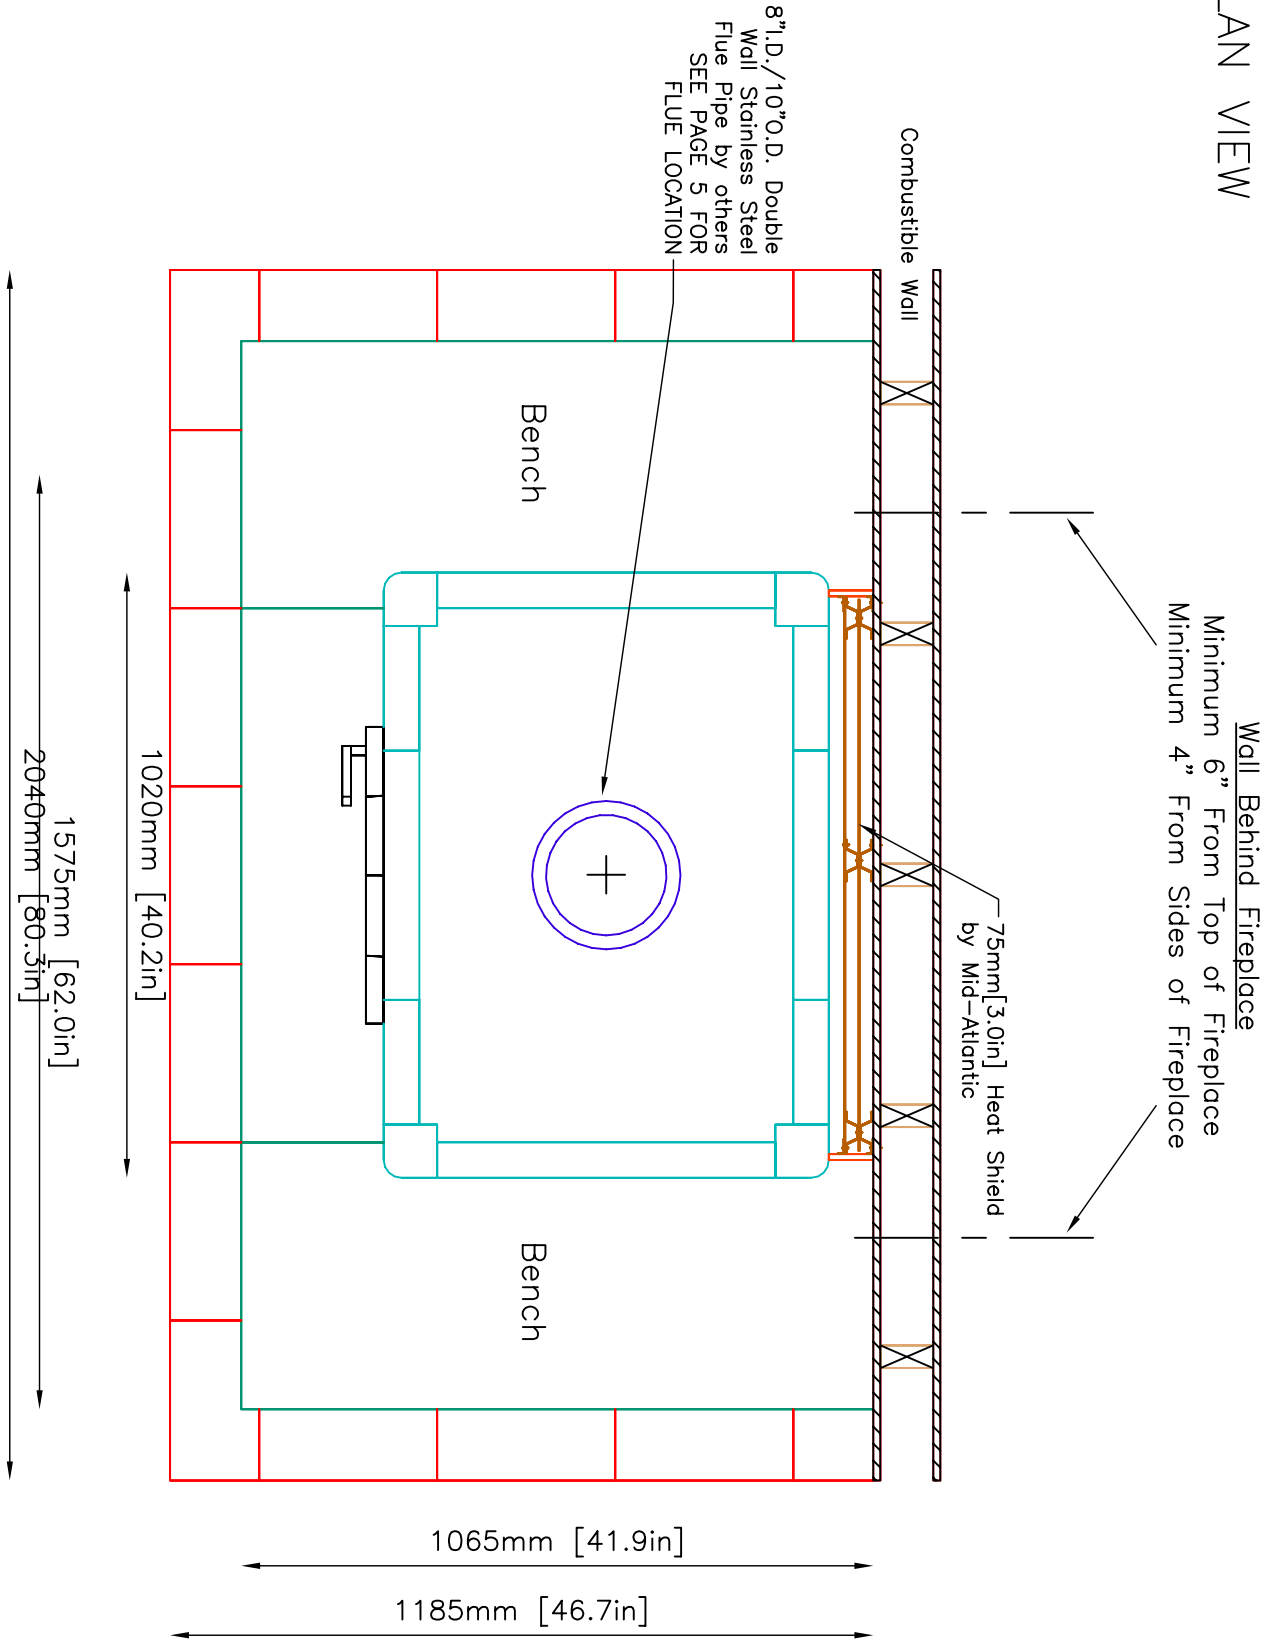


INFORMATION ONLY

NOTE: Hearth Tiles CUT AND INSTALLED by others

	MID-ATLANTIC MASONRY HEAT 1229 Harris Street Suite 1 Charlottesville, VA 22903 (434)979-9709 Fax 434-979-6416	PROJECT	RICHARDS	CONTRACT	5645	VIEW	PLAN	PAGE 4
		MODEL	TTU2700/4	DRAWN BY	D.P.BYRAM	DATE	4/23/04	

FOUNDATION SLAB


Minimum 4" Thick Poured Concrete With Rebar 6"O.C.
 Minimum Dimensions—2" from Base of Unit

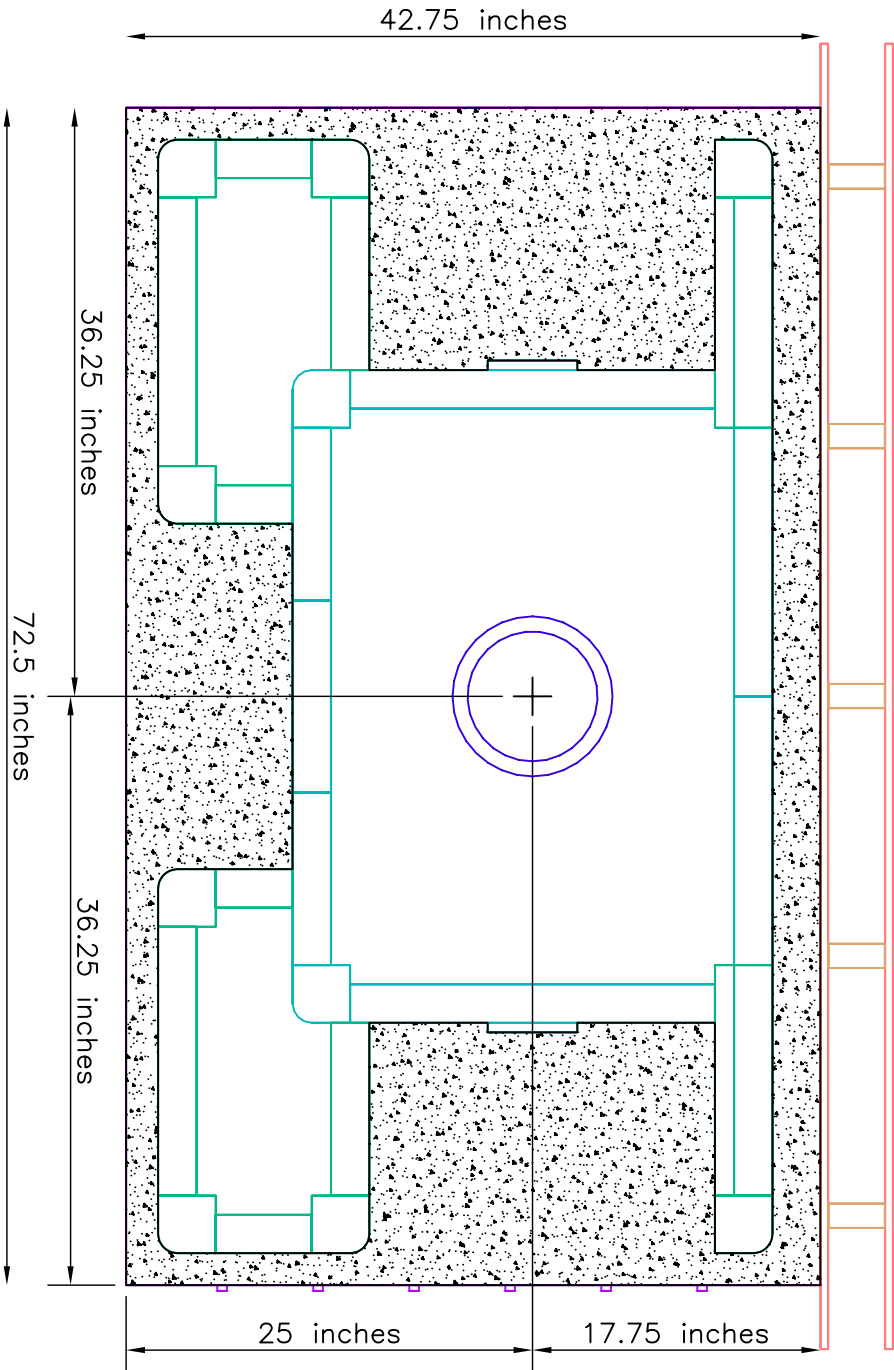

NOTE:
 TOP OF FOUNDATION SLAB TO BE LEVEL AND FLUSH WITH SUB-FLOOR
 Tolerances: +/- 1/8" No additional cost to level slab
 +/- 1/4" \$150.00—\$200.00 additional cost to level slab
 +/- 1/2" \$500.00 additional cost to level slab


UNIT WEIGHT: 8,000lbs.
 Owner/Contractor is responsible for engineering Foundation Slab to support weight of fireplace.

INFORMATION ONLY

TULIKIVI 	MID-ATLANTIC MASONRY HEAT 1229 Harris Street Suite 1 Charlottesville, VA 22903 (434)979-9709 Fax 434-979-6416	PROJECT	RICHARDS	CONTRACT	5645	VIEW	SUPPORT	PAGE 5
		MODEL	TTU2700/4	DRAWN BY	D.P.BYRAM	DATE	4/23/04	

FOUNDATION SLAB:
 * MINIMUM 4" THICK
 WITH REBAR 6" O.C.
 * NON-COMBUSTIBLE
 CEMENT BOARD
 under foundation slab
 (NOT PLYWOOD)

INFORMATION ONLY

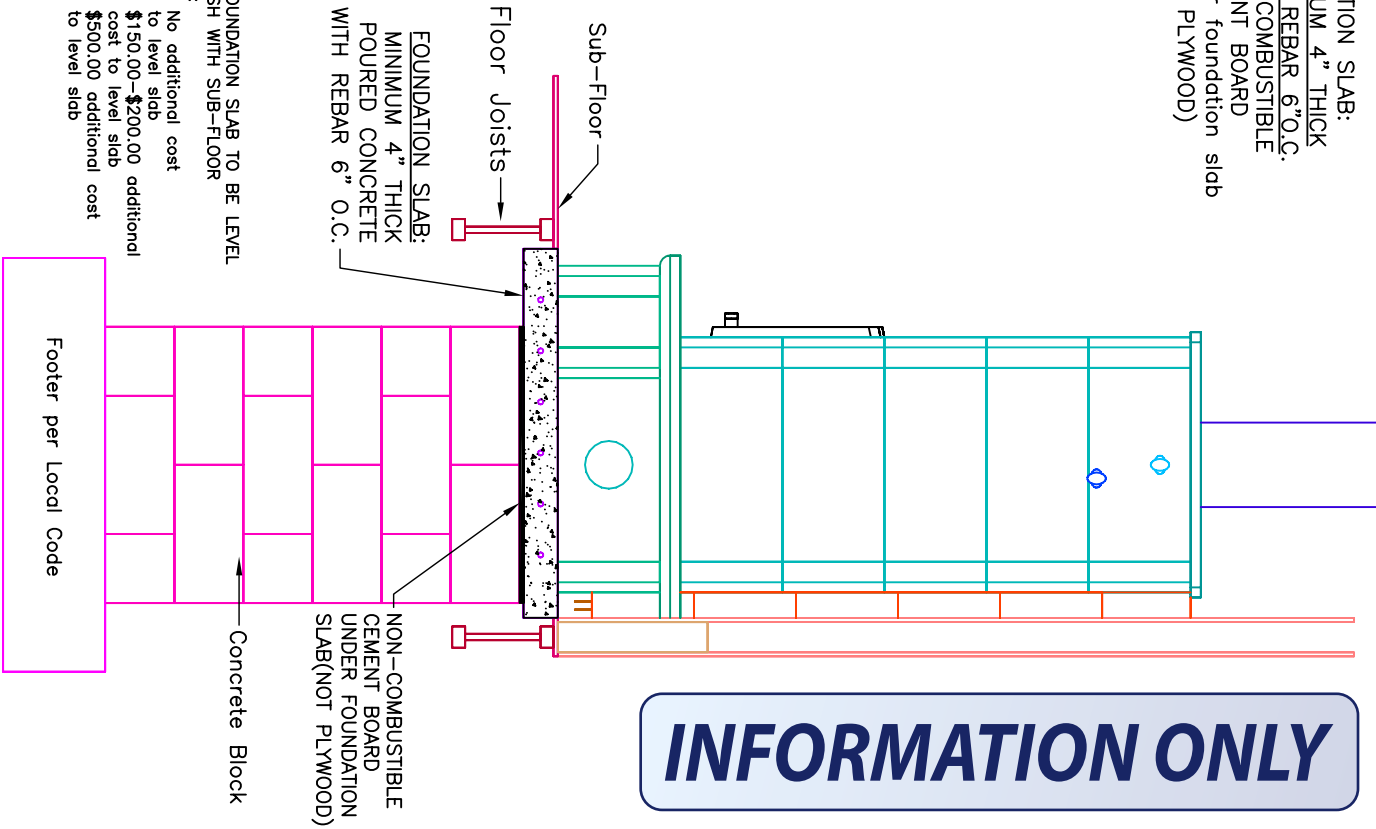

NOTE:
 TOP OF FOUNDATION SLAB TO BE LEVEL
 AND FLUSH WITH SUB-FLOOR
 Tolerances:
 +/- 1/8" No additional cost
 to level slab
 +/- 1/4" \$150.00-\$200.00 additional
 cost to level slab
 +/- 1/2" \$500.00 additional cost
 to level slab

UNIT WEIGHT: 8,000lbs.
 Owner/Contractor is responsible for engineering Foundation Slab to support weight of fireplace.

