



# INFORMATION ONLY

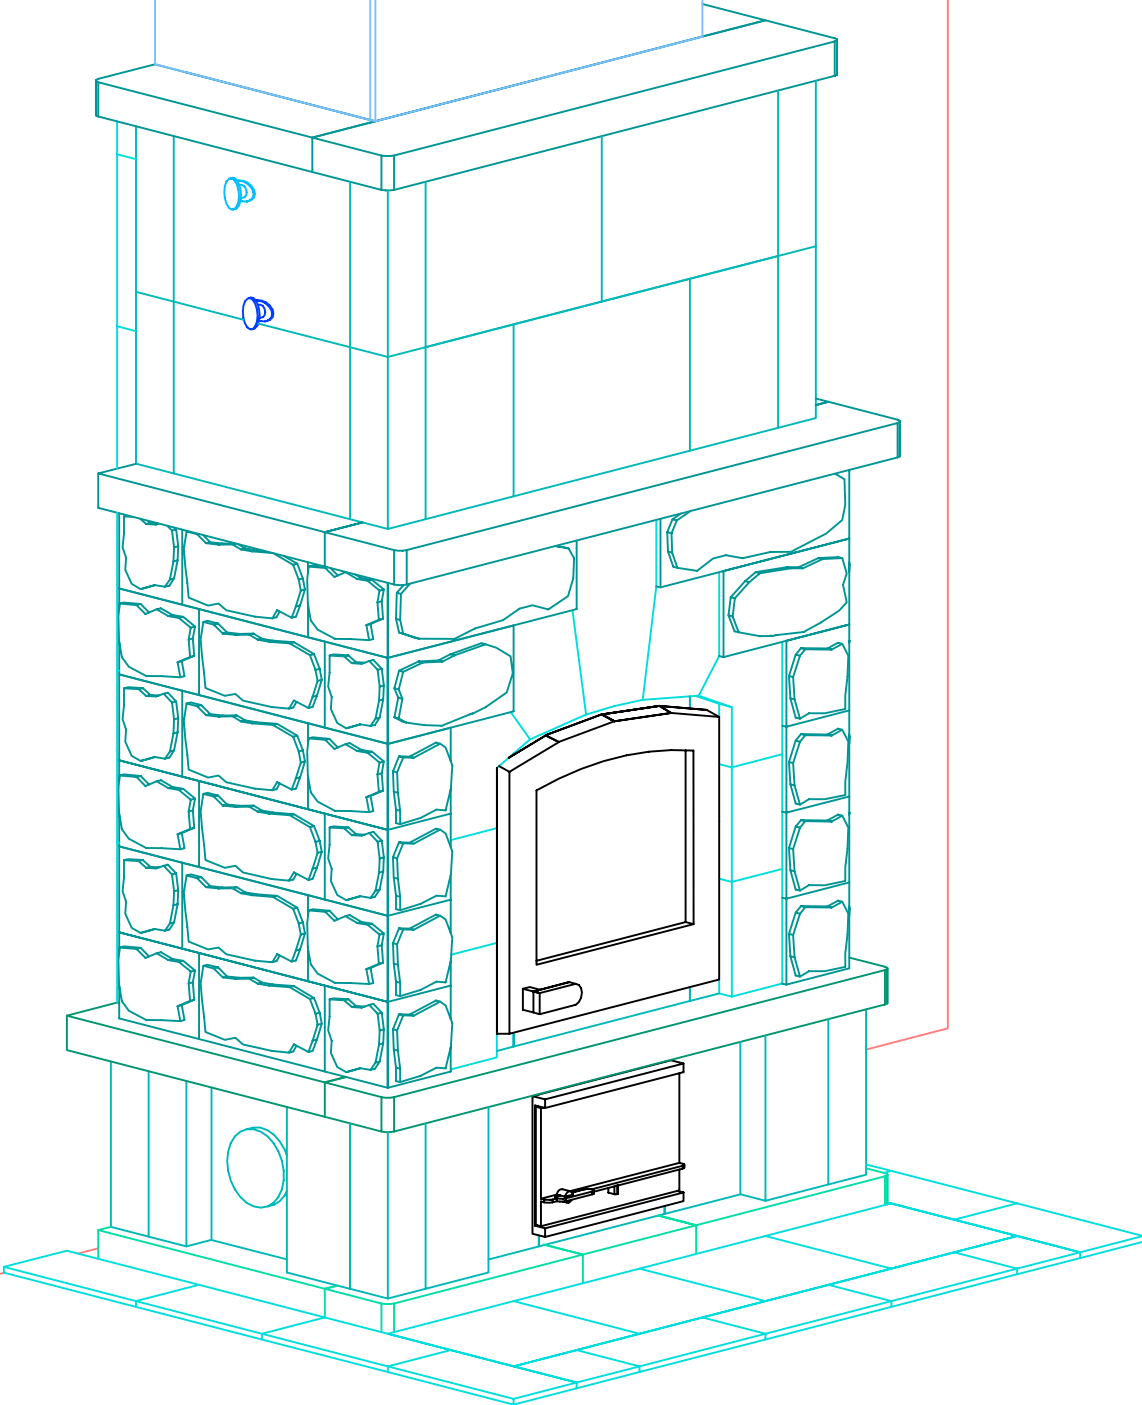

NOTE: Hearth Tiles CUT AND INSTALLED by others

<b>TULIKIVI</b> 	MID-ATLANTIC MASONRY HEAT 1229 Harris Street Suite 1 Charlottesville, VA 22903 (434)979-9709 Fax 434-979-6416	PROJECT KINGMA	CONTRACT 5716	VIEW PERSPECTIVE	PAGE 1
		MODEL TU2200	DRAWN BY D.P.BYRAM	DATE 3/17/05	

FRONT VIEW

No combustible materials  
WITHIN 10 inches of  
TOP of Fireplace.  
Use Metal Studs  
and Cement Board

Sheetrock Chimney Chase  
by others.  
7" I.D./9" O.D. Double Wall  
Stainless Steel Flue Pipe  
by others

Cool Air Return  
Minimum 12"x12"  
by others.

Main Damper Control

Bypass Damper Control

Granite Arch  
Provided by Owner

2040mm [80.3in]

1200mm [47.2in]

**INFORMATION ONLY**

NOTE: Hearth Tiles CUT AND INSTALLED by others



MID-ATLANTIC MASONRY HEAT  
1229 Harris Street Suite 1  
Charlottesville, VA 22903  
(434)979-9709 Fax 434-979-6416

PROJECT KINGMA  
MODEL TU2200


CONTRACT 5716  
DRAWN BY D.P.BYRAM

VIEW FRONT  
DATE 3/17/05

PAGE 2

SIDE VIEW

No combustible materials  
WITHIN 10 inches of  
TOP of Fireplace.  
Use Metal Studs  
and Cement Board

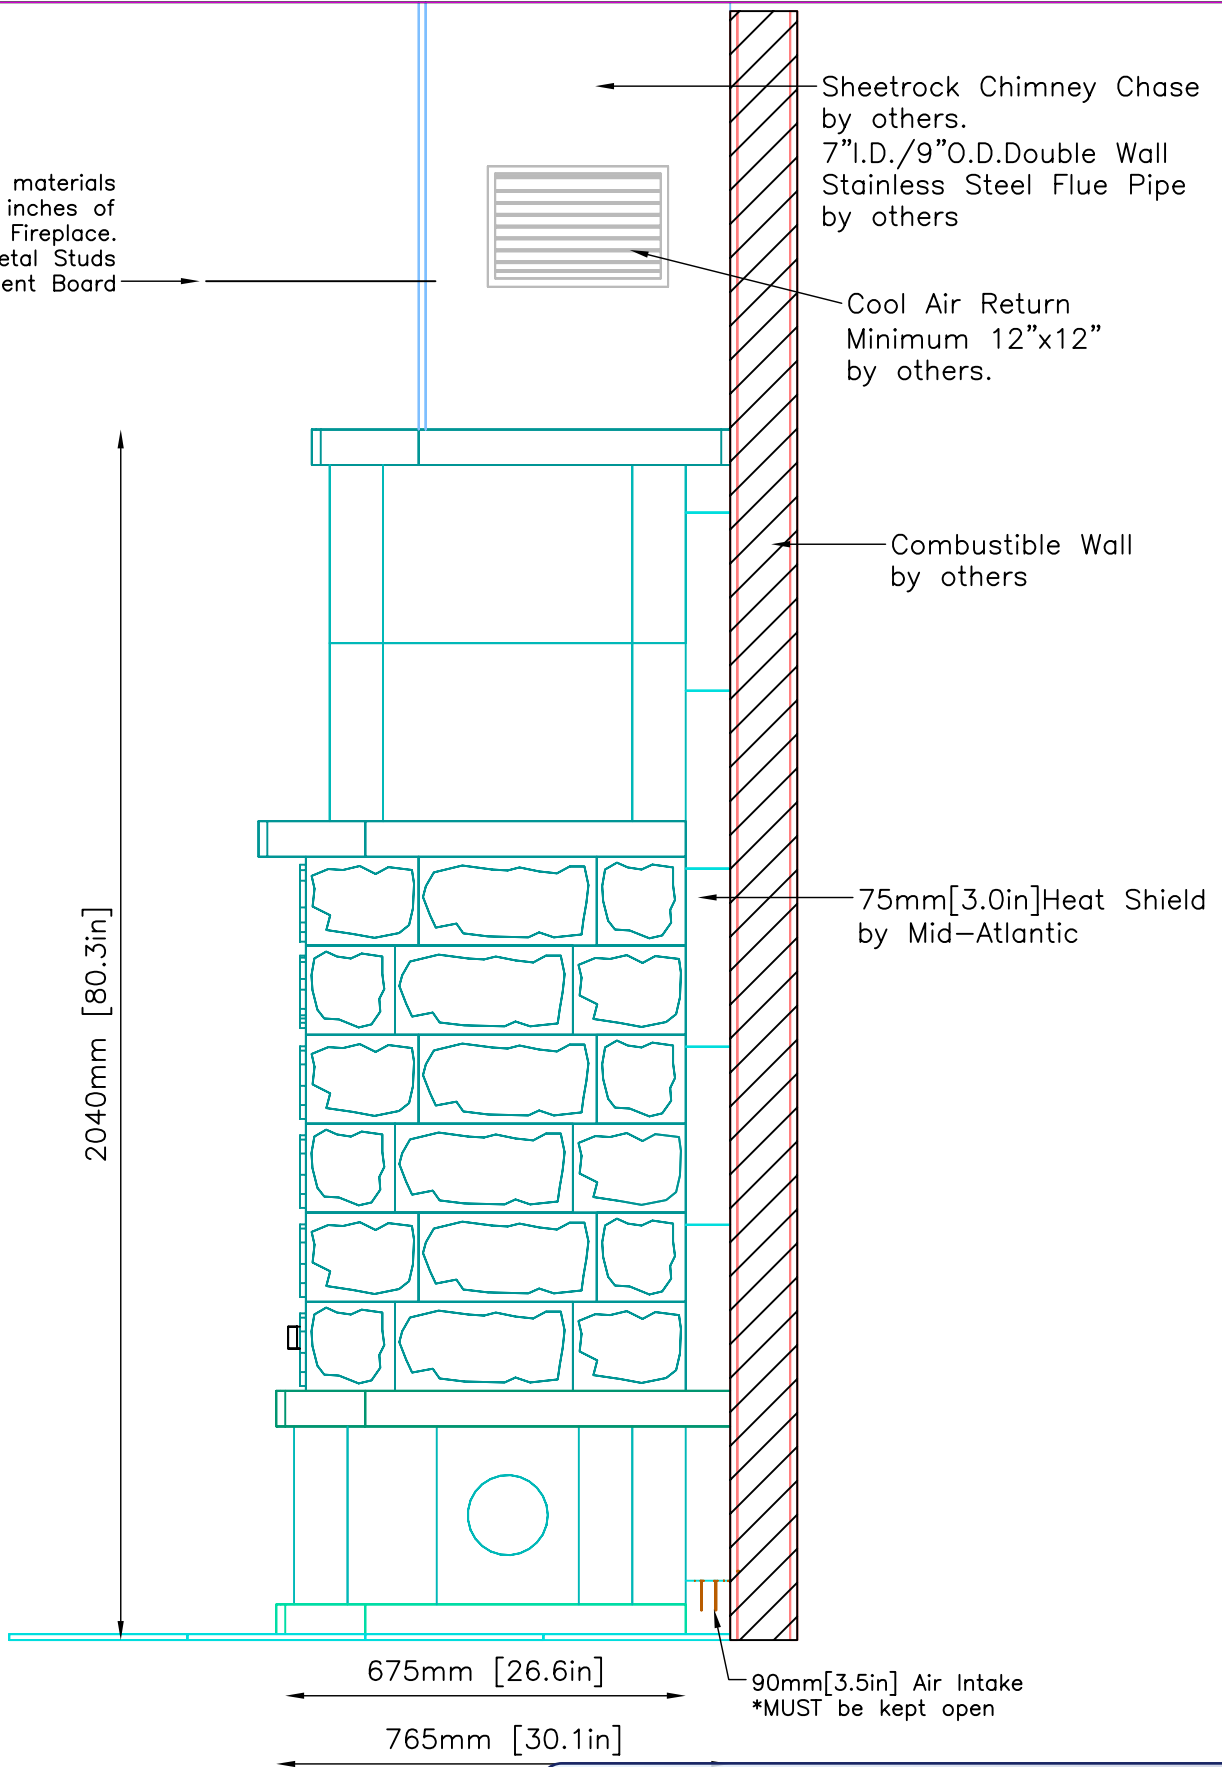

**INFORMATION ONLY**

NOTE: Hearth Tiles CUT AND INSTALLED by others



MID-ATLANTIC MASONRY HEAT  
1229 Harris Street Suite 1  
Charlottesville, VA 22903  
(434)979-9709 Fax 434-979-6416

PROJECT KINGMA  
MODEL TU2200

CONTRACT 5716  
DRAWN BY D.P.BYRAM

VIEW SIDE  
DATE 3/17/05

PAGE 3

**INFORMATION ONLY**

NOTE: Hearth Tiles CUT AND INSTALLED by others

