


INFORMATION ONLY

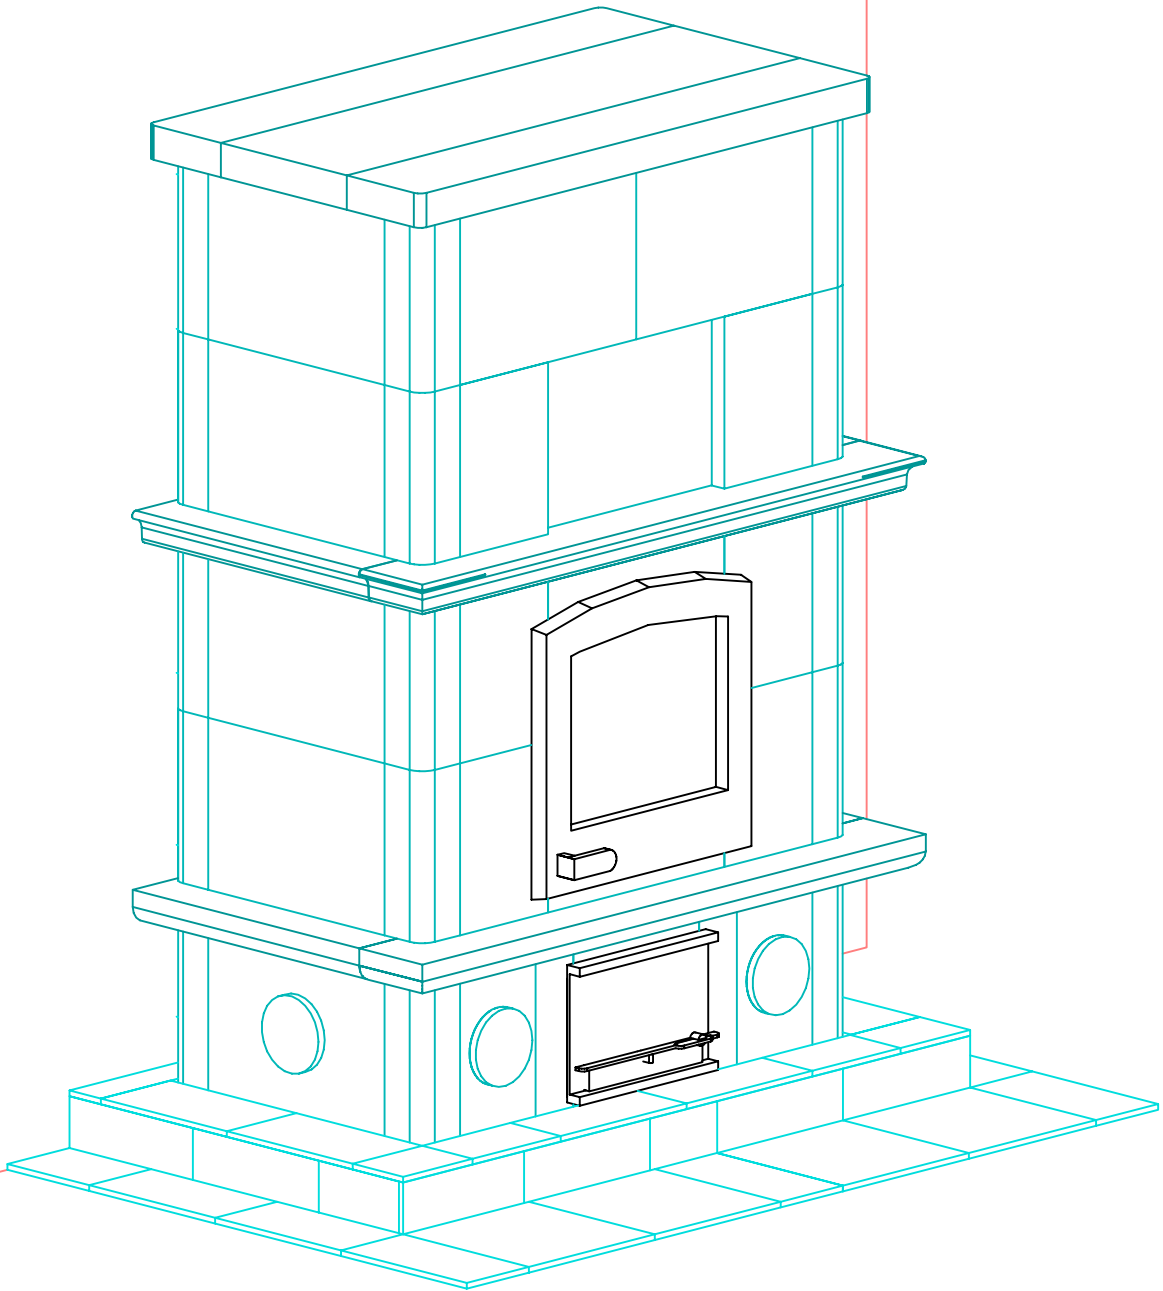

NOTE: Hearth Tiles CUT AND INSTALLED by others



MID-ATLANTIC MASONRY HEAT
1229 Harris Street Suite 1
Charlottesville, VA 22903
(434)979-9709 Fax 434-979-6416

PROJECT
MESCHLOR
MODEL
TU2200

CONTRACT
5718
DRAWN BY
J. Champion


VIEW
PERSPECTIVE
DATE
03/24/05

PAGE


1

FRONT VIEW

INFORMATION ONLY

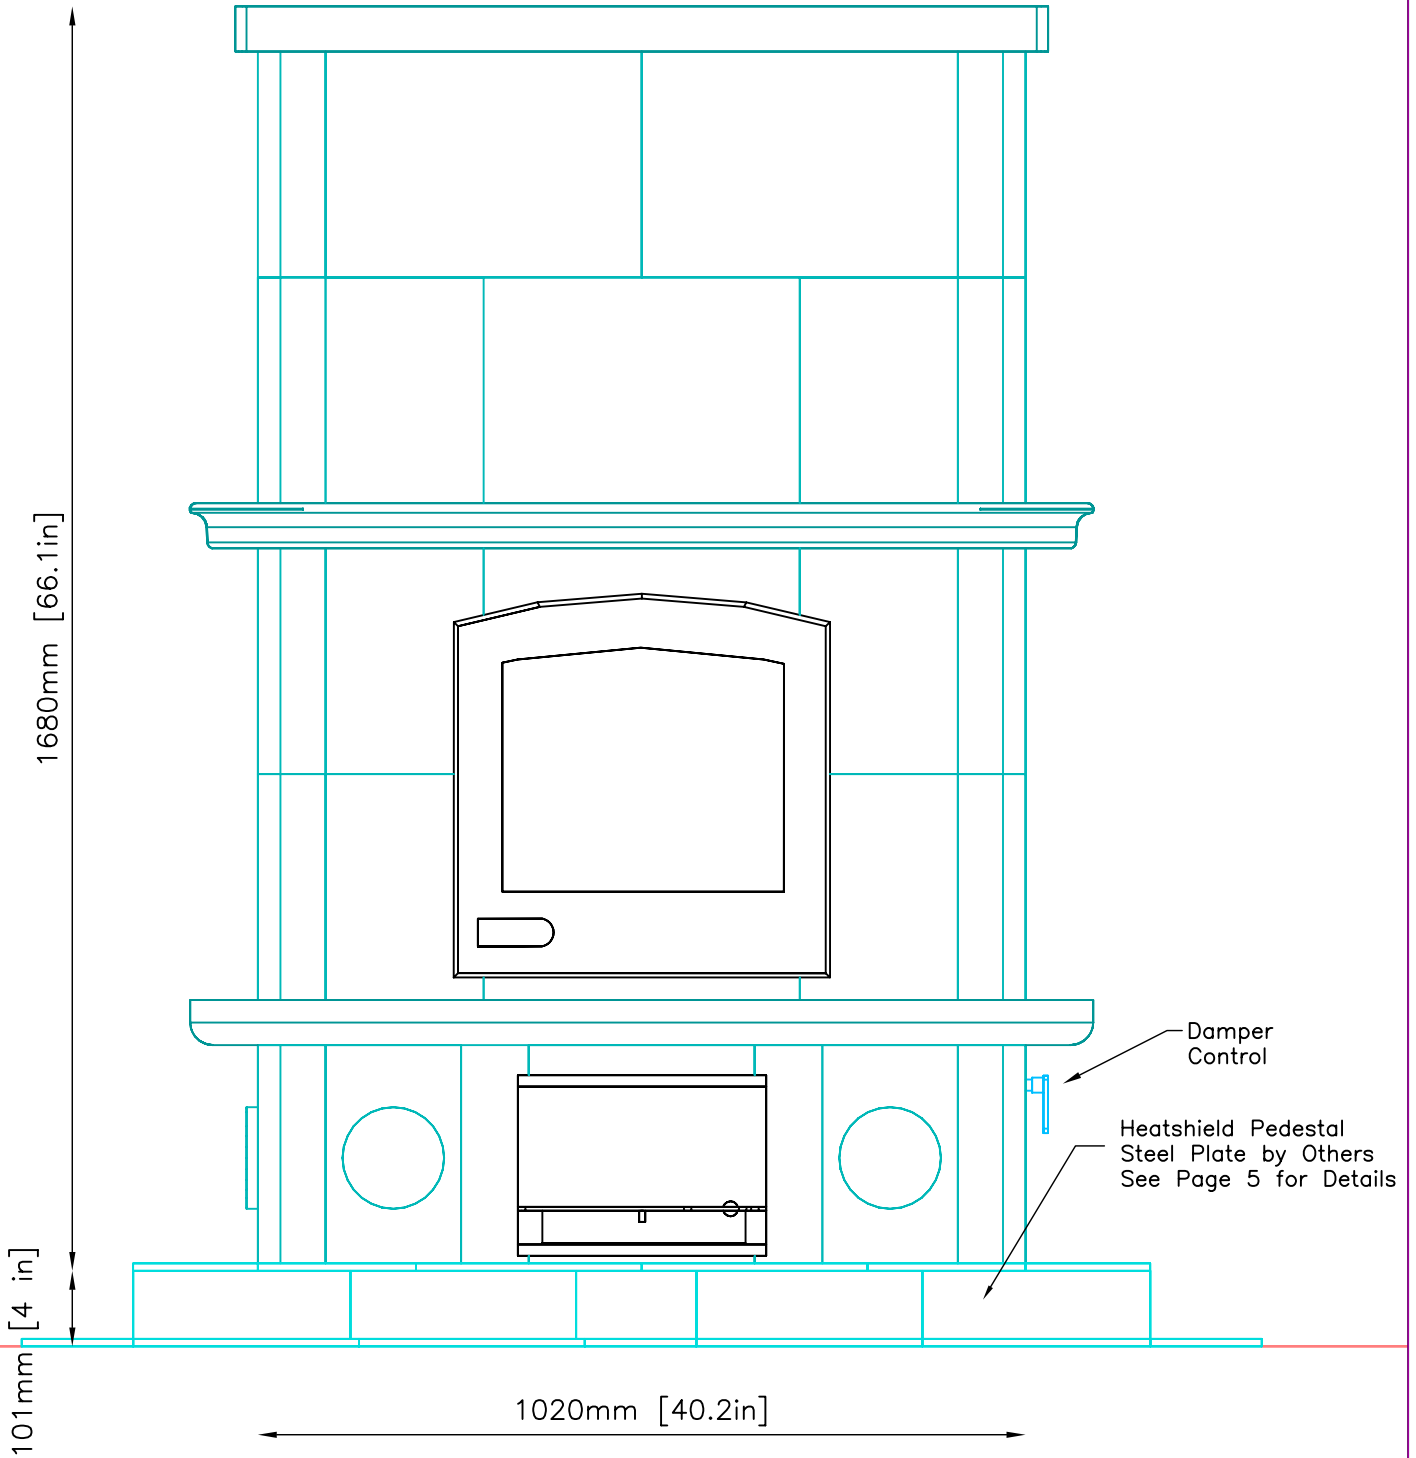

SIDE VIEW

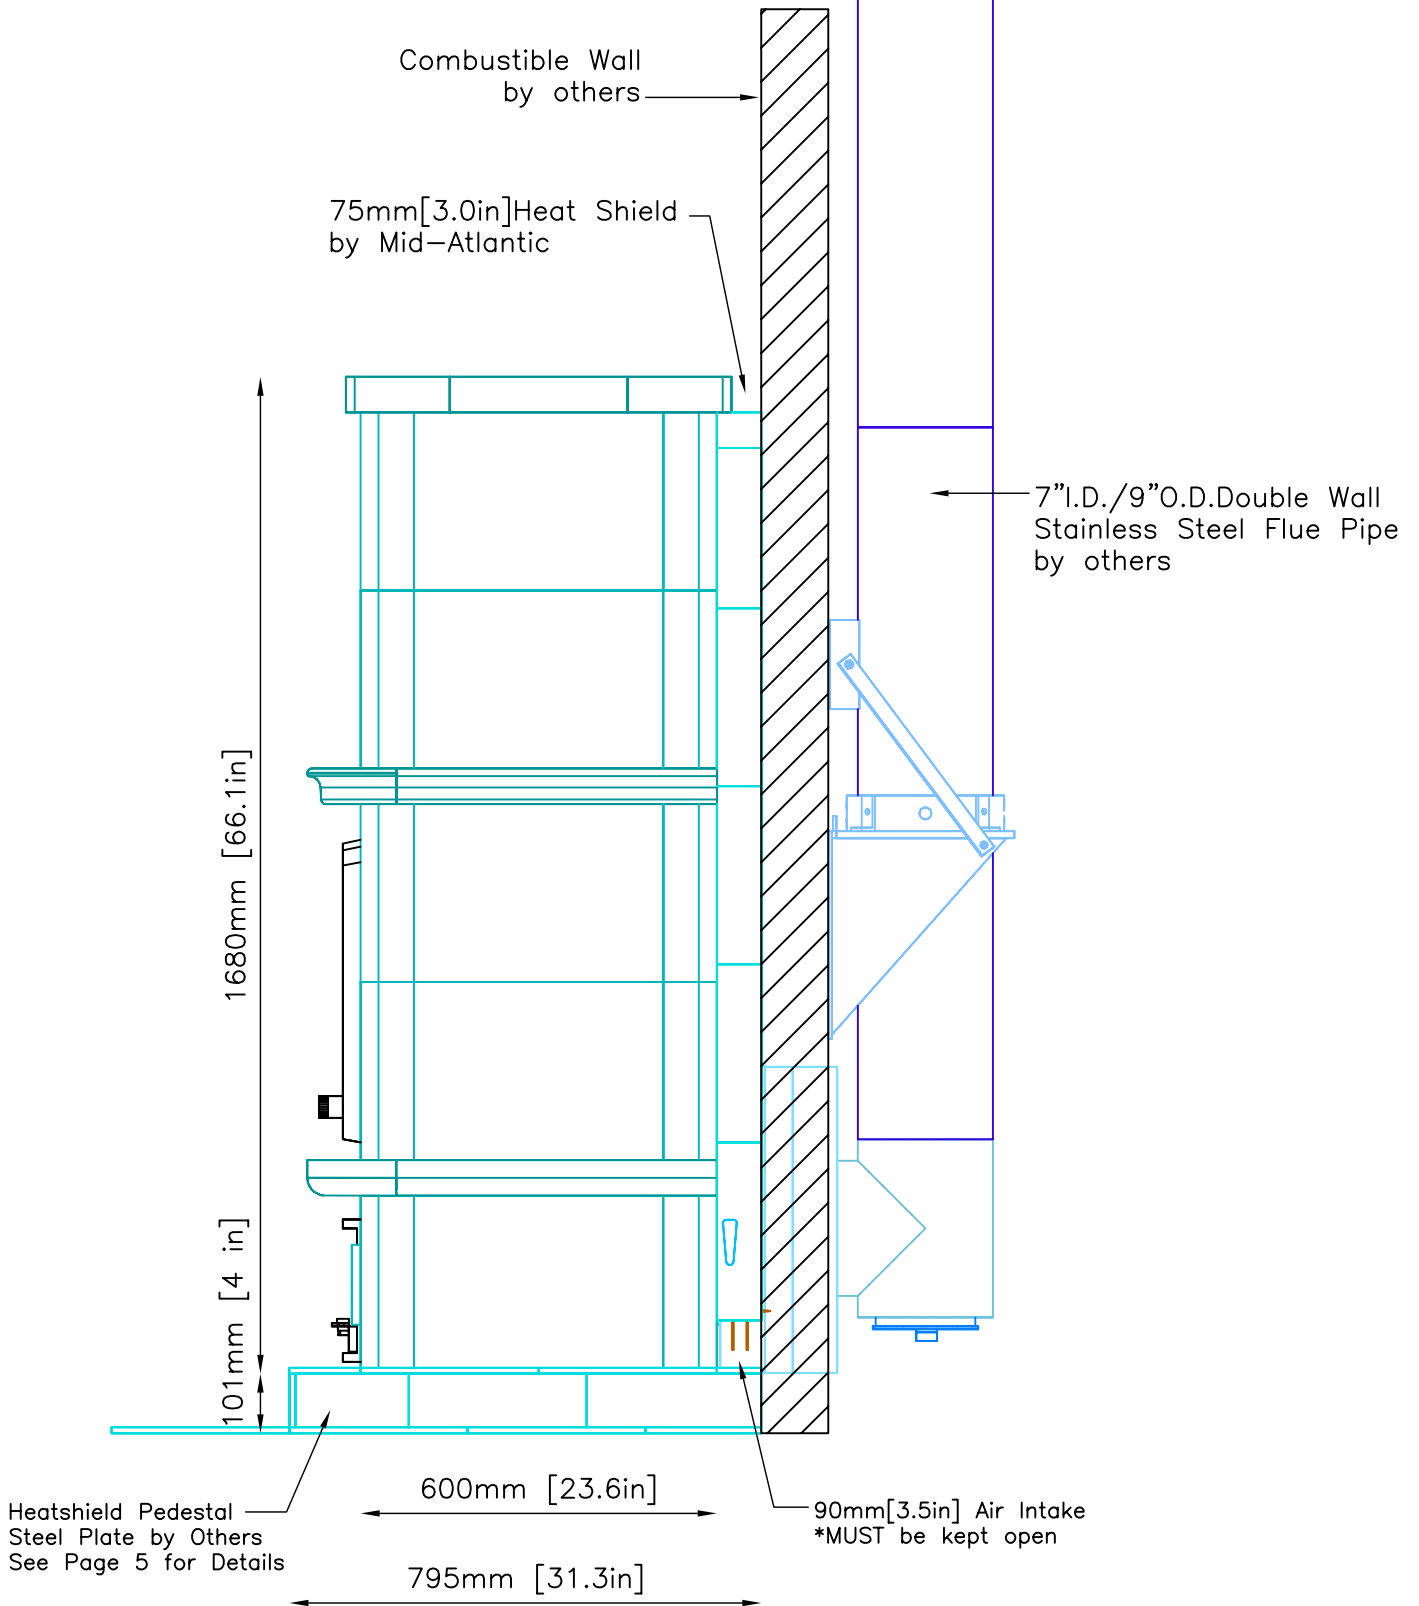

INFORMATION ONLY



MID-ATLANTIC MASONRY HEAT
1229 Harris Street Suite 1
Charlottesville, VA 22903
(434)979-9709 Fax 434-979-6416


PROJECT MESCHLOR
MODEL TU2200

CONTRACT 5718
DRAWN BY J. Champion

VIEW SIDE
DATE 03/24/05

PAGE 3

INFORMATION ONLY

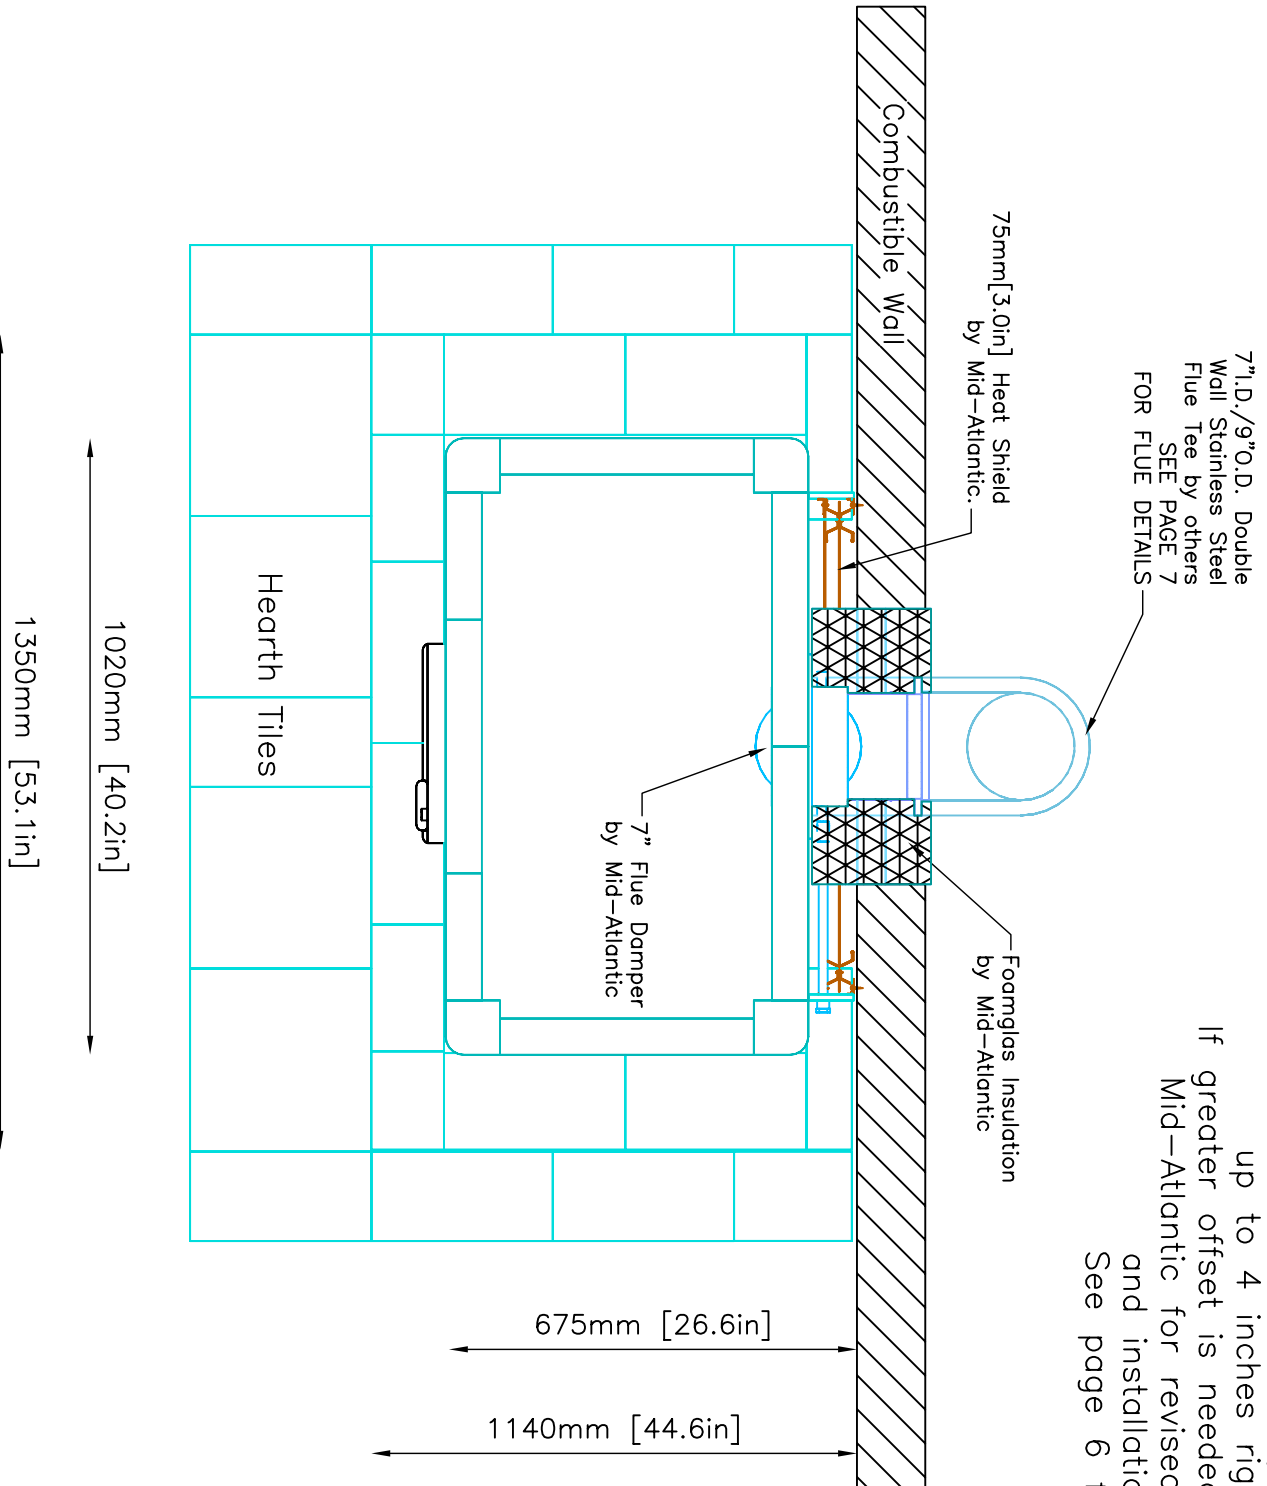

Flue Location may be offset up to 4 inches right or left. If greater offset is needed, contact Mid-Atlantic for revised drawings and installation pricing. See page 6 for Details

NOTE: Hearth Tiles CUT AND INSTALLED by others

	MID-ATLANTIC MASONRY HEAT 1229 Harris Street Suite 1 Charlottesville, VA 22903 (434)979-9709 Fax 434-979-6416		PROJECT MESCHLOR	CONTRACT 5718	VIEW PLAN	PAGE 4
	MODEL TU2200	DRAWN BY J. Champion		DATE 03/24/05		