


INFORMATION ONLY

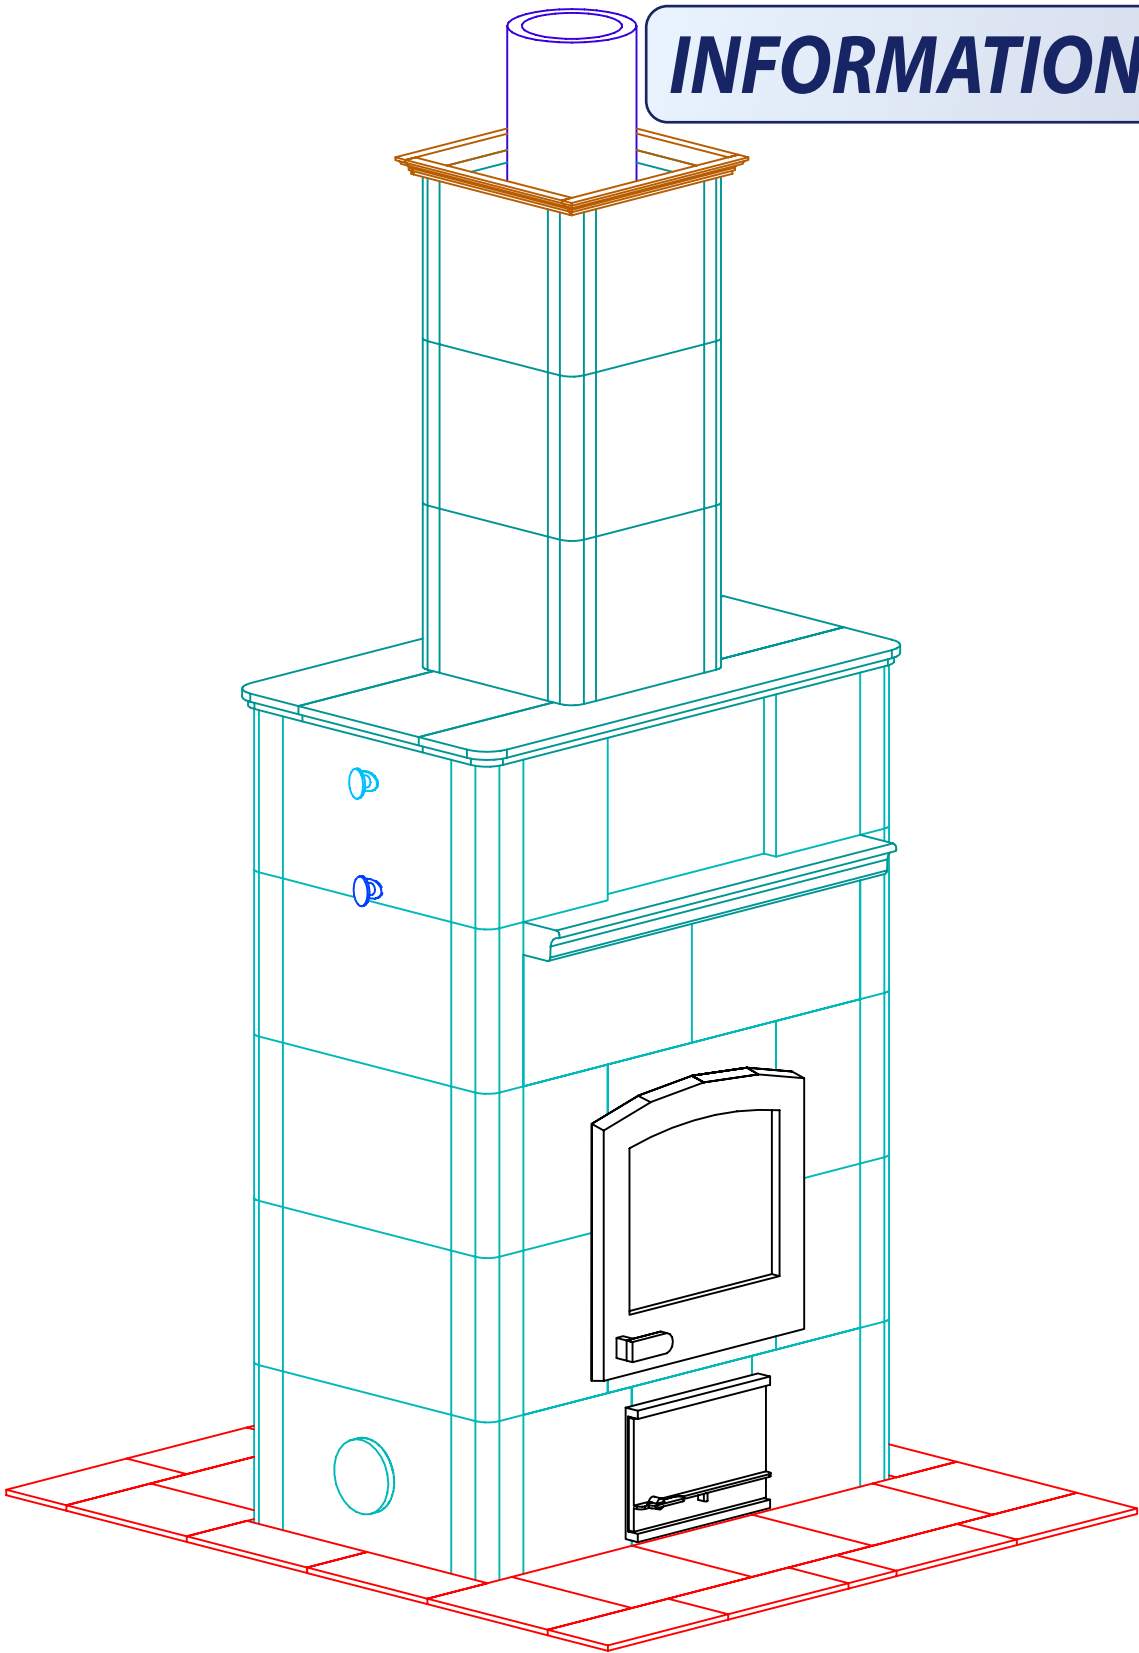

NOTE: Hearth Tiles CUT AND INSTALLED by others



MID-ATLANTIC MASONRY HEAT
 1229 Harris Street Suite 1
 Charlottesville, VA 22903
 (434)979-9709 Fax 434-979-6416

PROJECT PRENDERGAST
 MODEL TTU2200

CONTRACT
 DRAWN BY D.P.BYRAM

VIEW PERSPECTIVE
 DATE 9/5/03

PAGE 1

FRONT VIEW

INFORMATION ONLY

7" I.D./9" O.D. Double Wall
Stainless Steel Flue Pipe
by others

Wood Trim
by others

Soapstone Chimney Chase
by Mid-Atlantic


Main Damper
Control

Bypass Damper
Control

1530mm [60.2in]

1020mm [40.2in]

BACK VIEW

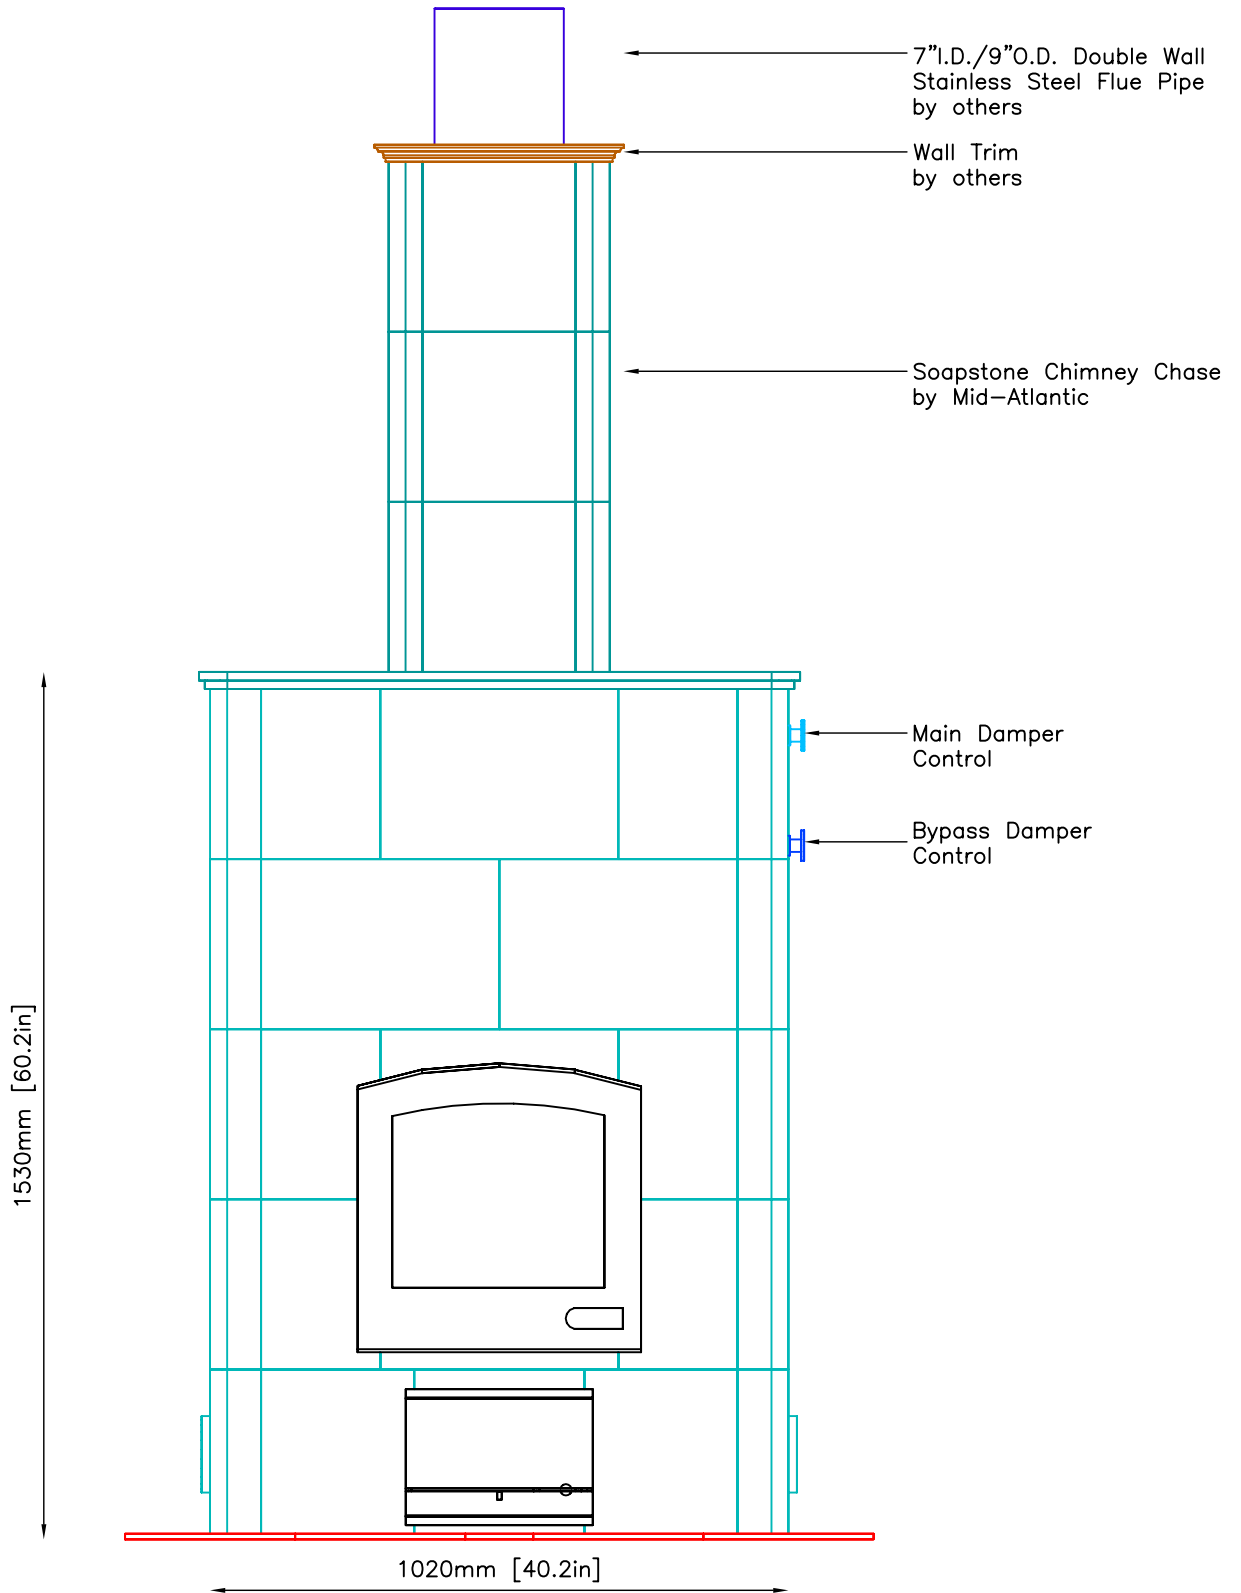

INFORMATION ONLY



MID-ATLANTIC MASONRY HEAT
 1229 Harris Street Suite 1
 Charlottesville, VA 22903
 (434)979-9709 Fax 434-979-6416


PROJECT PRENDERGAST
 MODEL TTU2200

CONTRACT
 DRAWN BY D.P.BYRAM

VIEW BACK
 DATE 9/5/03

PAGE 3

SIDE VIEW

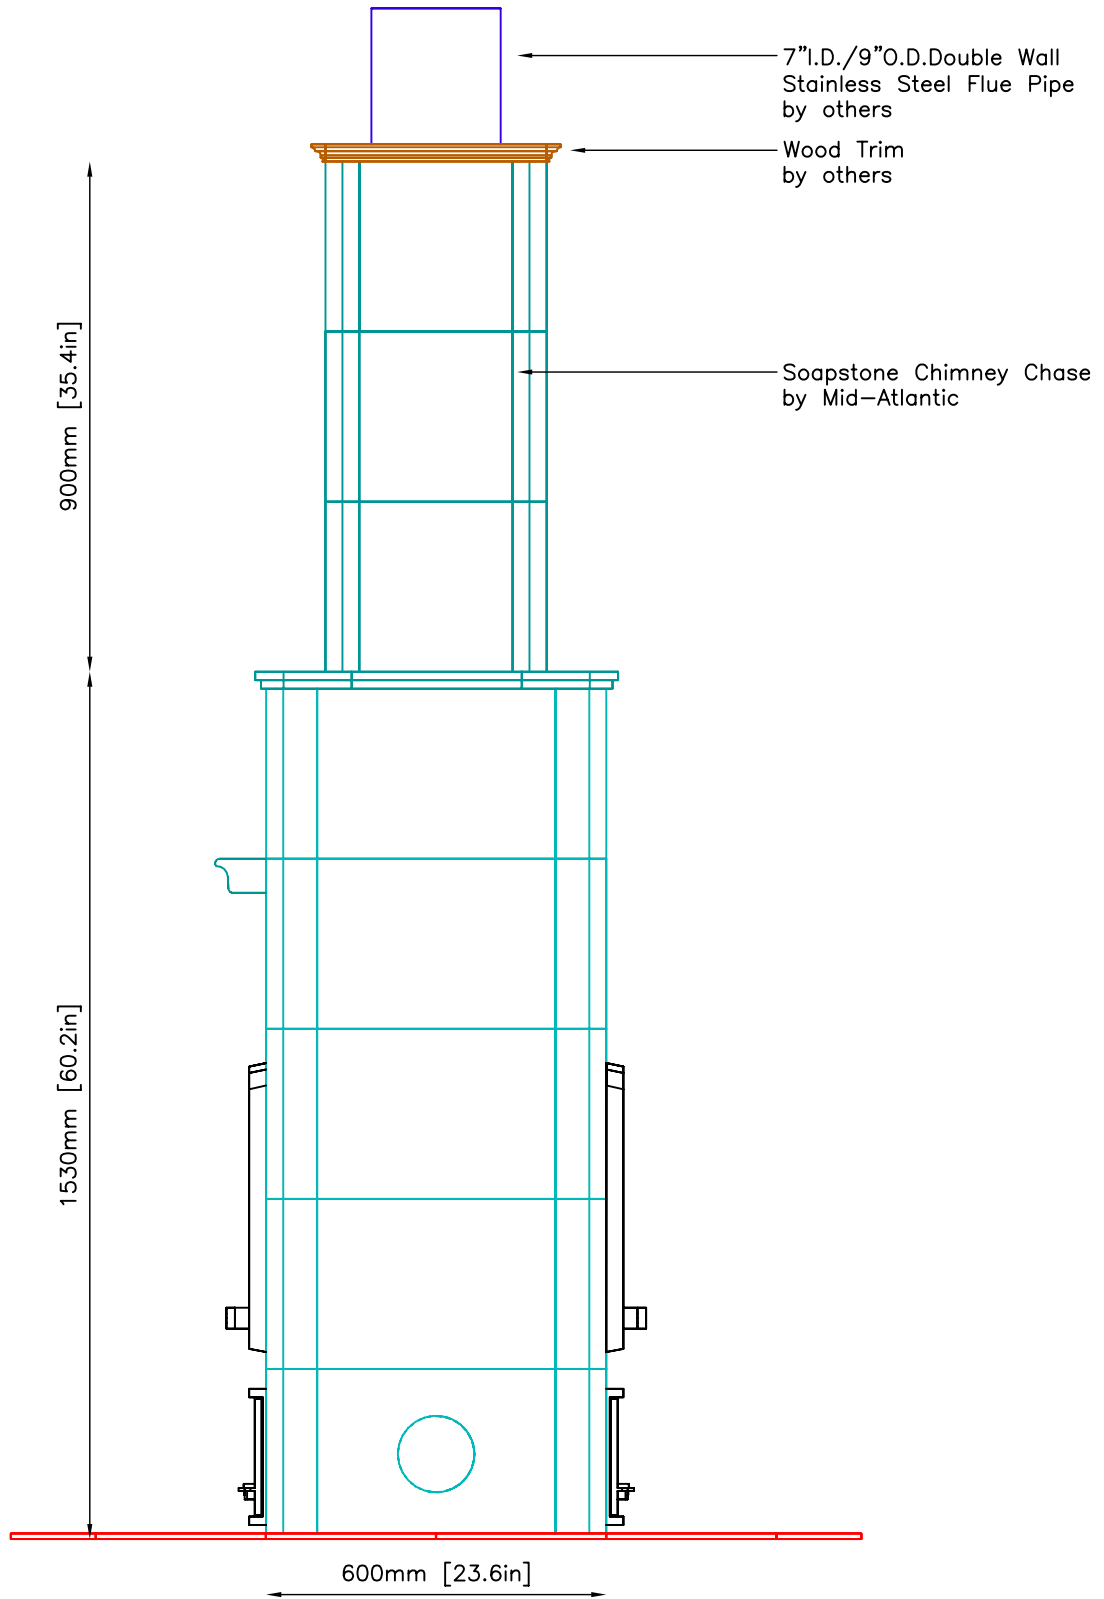

INFORMATION ONLY



MID-ATLANTIC MASONRY HEAT
 1229 Harris Street Suite 1
 Charlottesville, VA 22903
 (434)979-9709 Fax 434-979-6416

PROJECT PRENDERGAST
 MODEL TTU2200


CONTRACT
 DRAWN BY D.P. BYRAM

VIEW SIDE
 DATE 9/5/03

PAGE 4

INFORMATION ONLY

PLAN VIEW

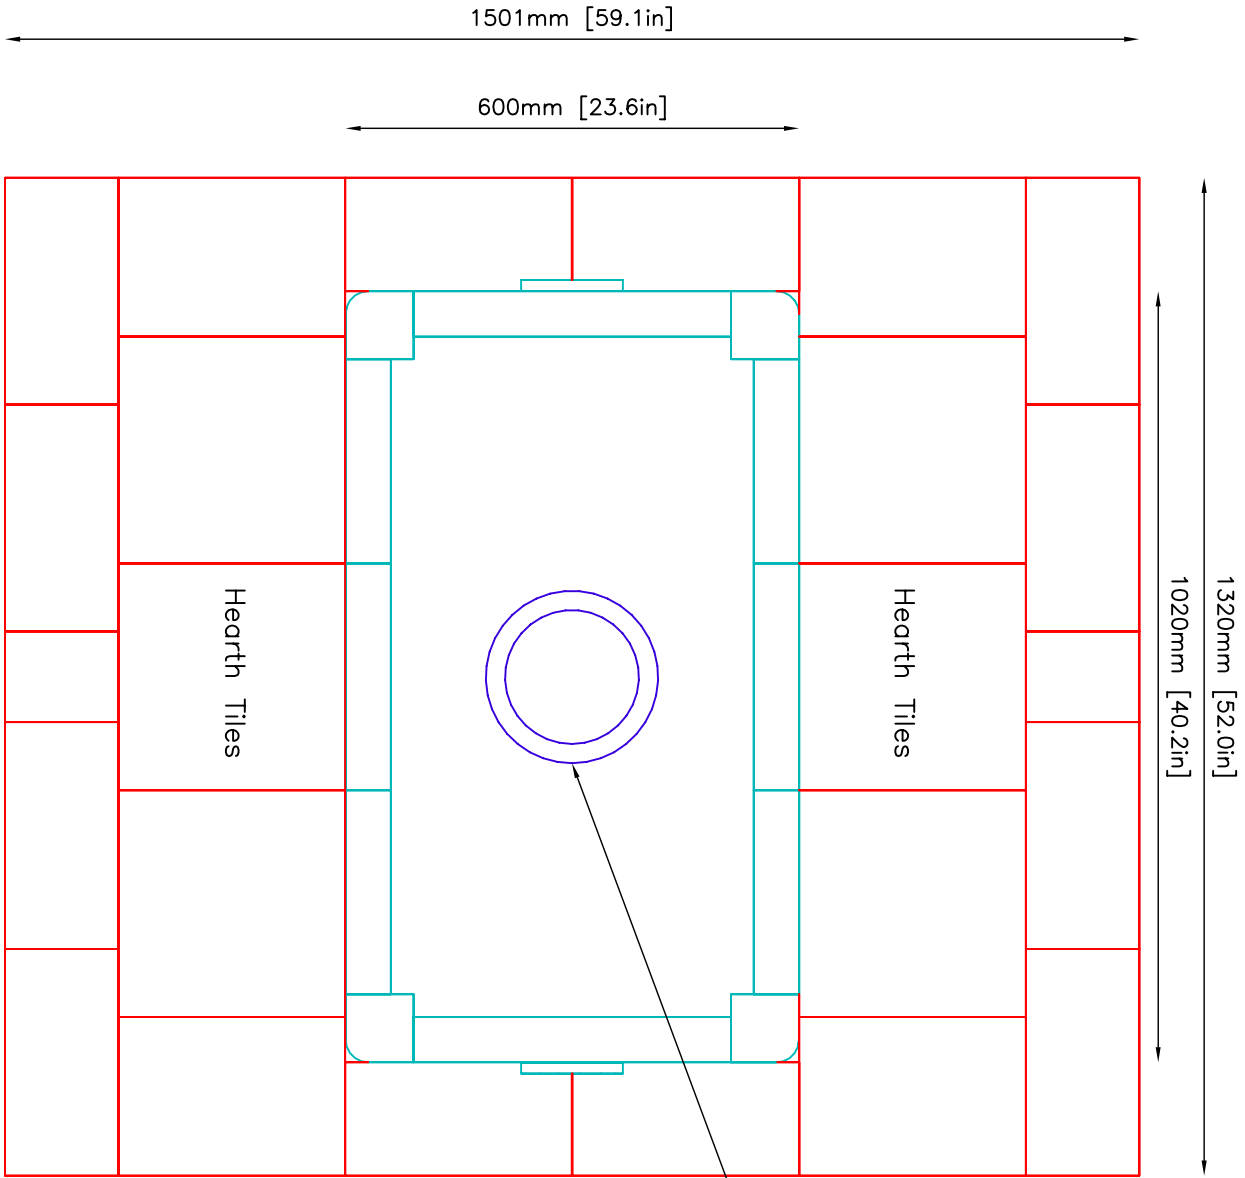

7".D./9".O.D.Double Wall
Stainless Steel Flue Pipe
by others
See page 6 for
Flue Location.

NOTE: Hearth Tiles CUT AND INSTALLED by others