



Revision: 1	Date: 01/02/02	By: DP
Revision: 2	Date: 6/26/02	By: DP

INFORMATION ONLY

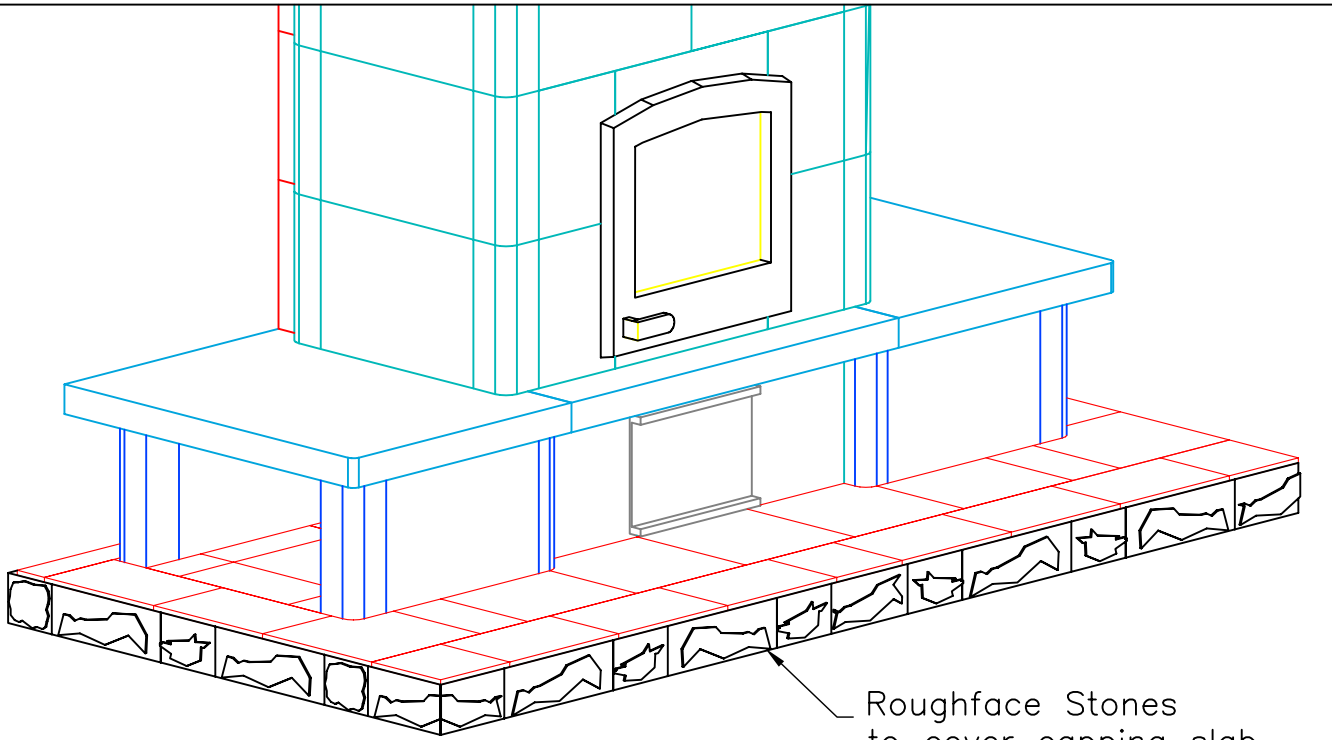

NOTE: Hearth Tiles Cut & Installed by others

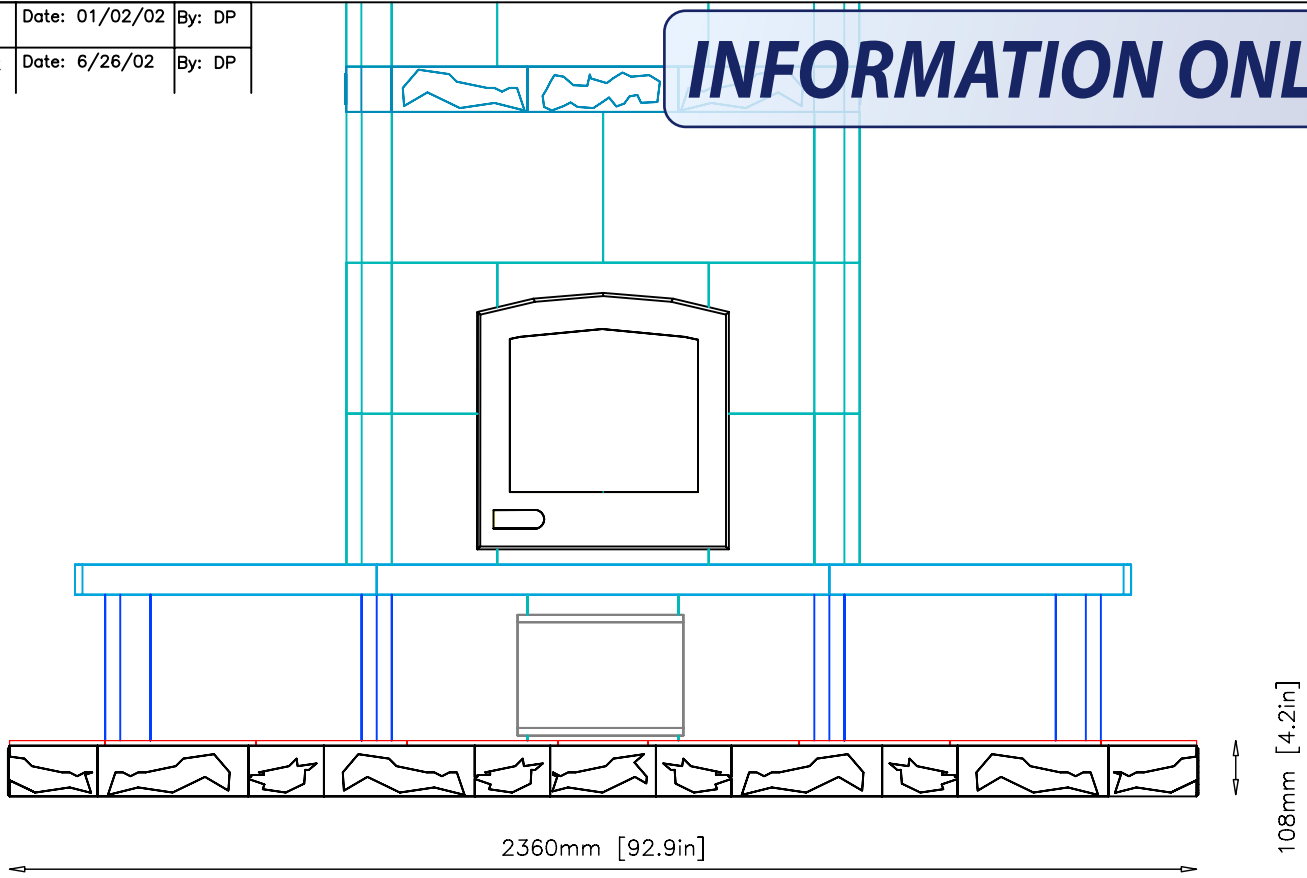


MID-ATLANTIC MASONRY HEAT
McIntire Business Park
Charlottesville, VA 22903
(434)979-9707 Fax 434-979-6416

MODEL	TU2200-T	VIEW	ISOMETRIC
PROJECT	SCHUELER	DRAWN BY	D.POWLEY
		DATE	10/29/01

PAGE
1

Revision: 1	Date: 01/02/02	By: DP
Revision: 2	Date: 6/26/02	By: DP

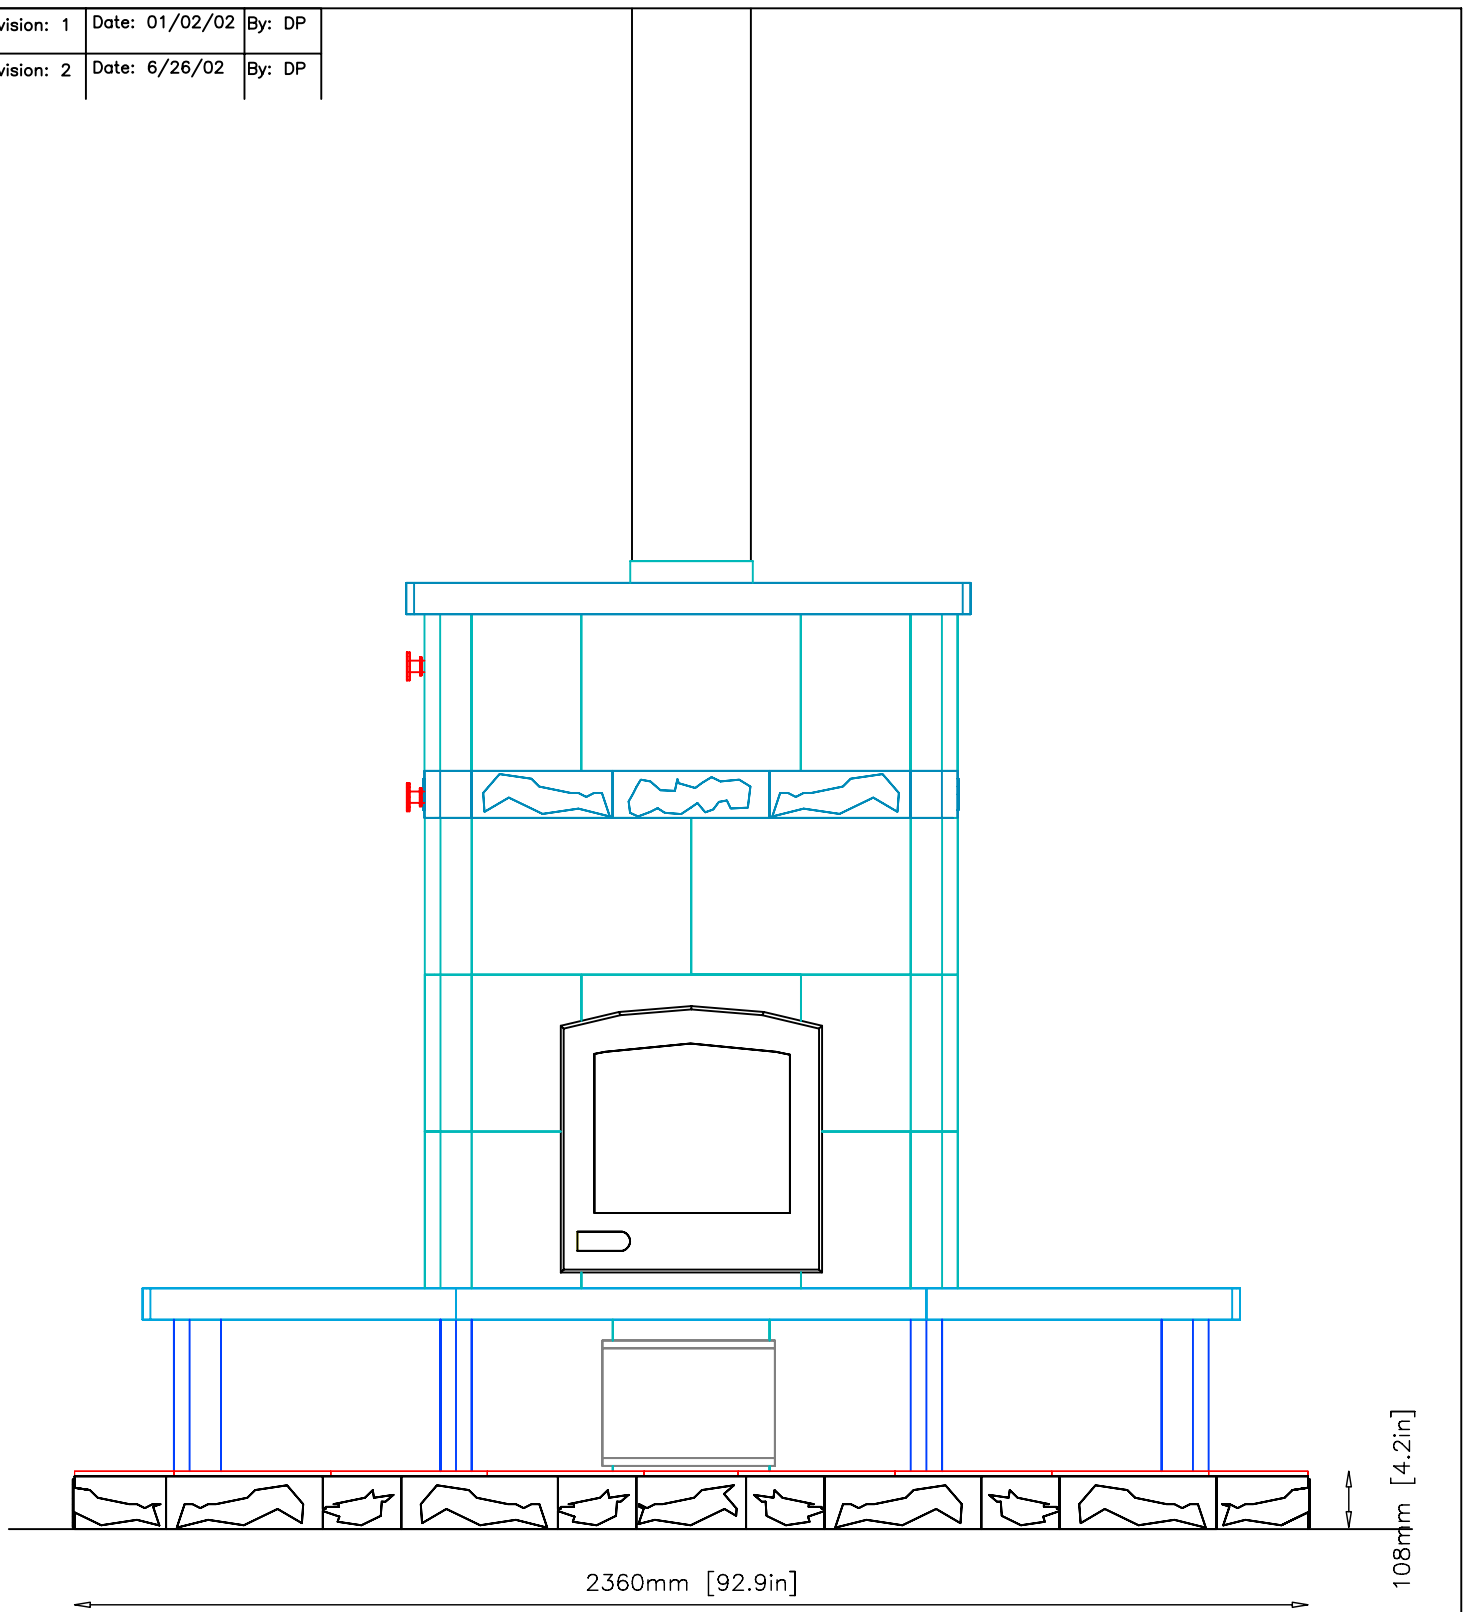

INFORMATION ONLY

NOTE: Hearth Tiles Cut & Installed by others



MID-ATLANTIC MASONRY HEAT
 McIntire Business Park
 Charlottesville, VA 22903
 (434)979-9707 Fax 434-979-6416


MODEL	TU2200-T	VIEW	FRONT
PROJECT	SCHUELER	DRAWN BY	D.POWLEY
		DATE	10/29/01

PAGE

2

Revision: 1	Date: 01/02/02	By: DP
Revision: 2	Date: 6/26/02	By: DP

INFORMATION ONLY

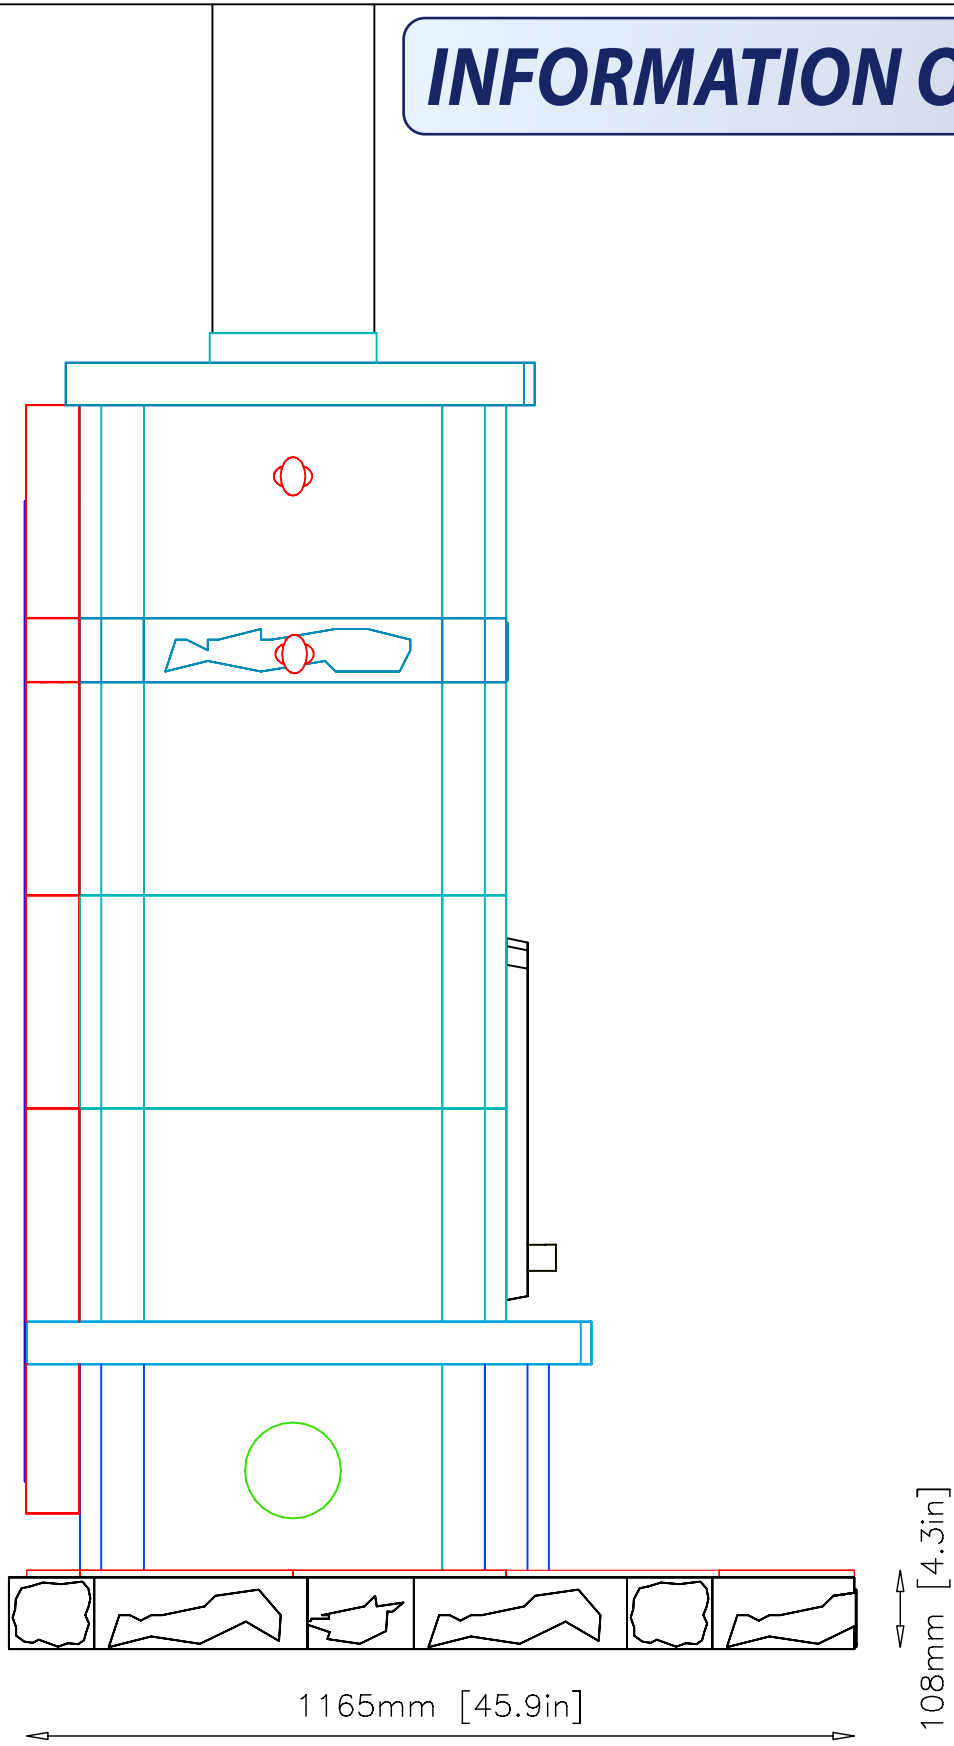

NOTE: Hearth Tiles Cut & Installed by others



MID-ATLANTIC MASONRY HEAT
 McIntire Business Park
 Charlottesville, VA 22903
 (434)979-9707 Fax 434-979-6416


MODEL TU2200-T
 PROJECT SCHUELER

VIEW SIDE
 DRAWN BY D.POWLEY
 DATE 10/29/01

PAGE

4

Revision: 1	Date: 01/02/02	By: DP
Revision: 2	Date: 6/26/02	By: DP

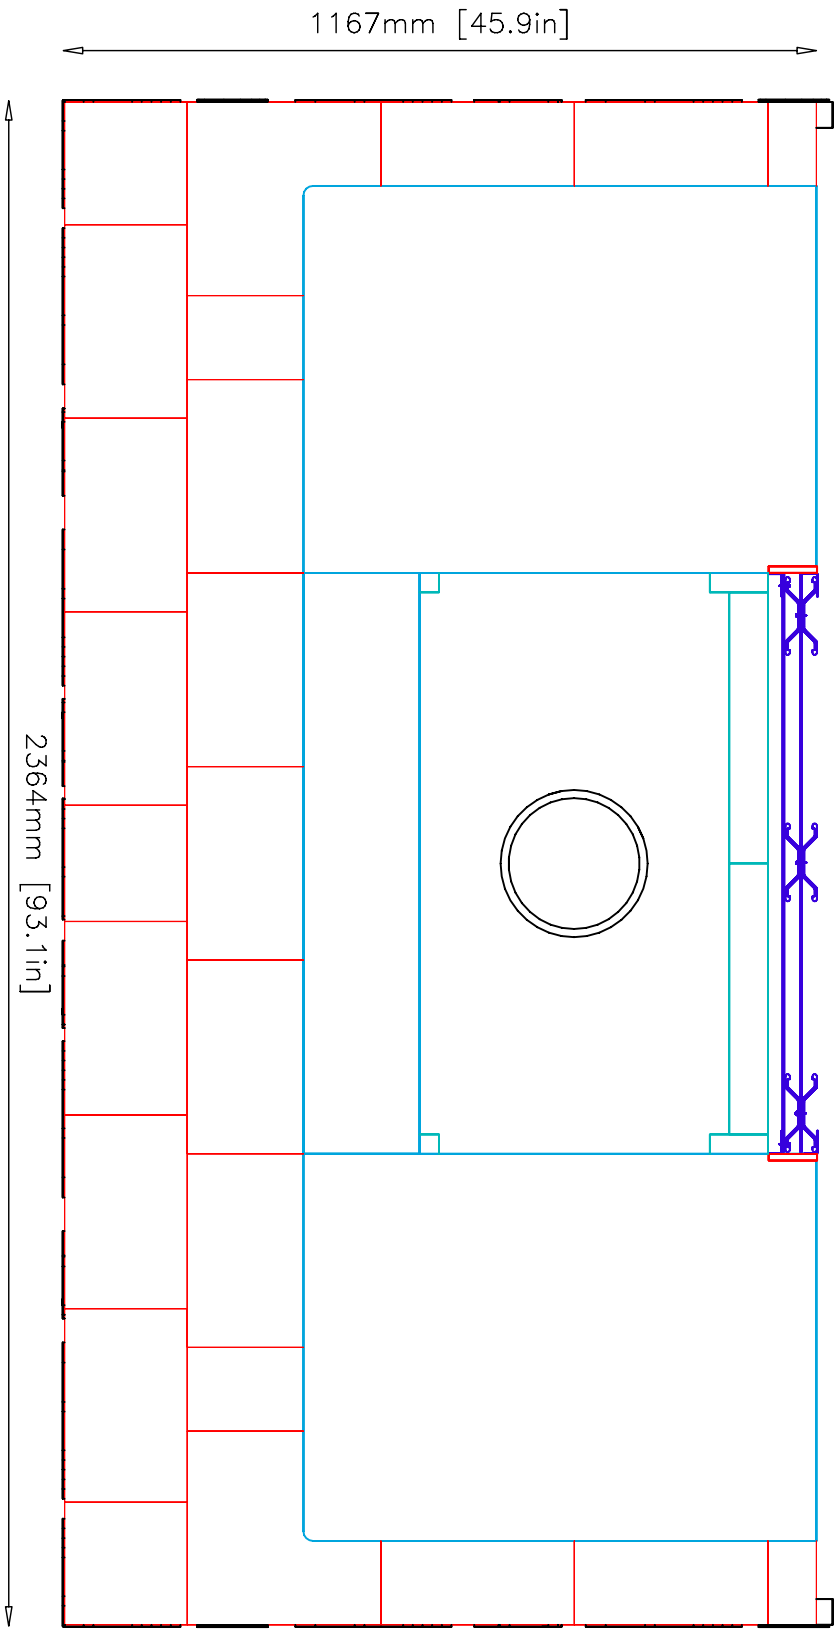

NOTE: Hearth Tiles Cut & Installed by others

INFORMATION ONLY



MID-ATLANTIC MASONRY HEAT
 McIntire Business Park
 Charlottesville, VA 22903
 (434)979-9707 Fax 434-979-6416

MODEL	TU2200-T	VIEW	PLAN
PROJECT	SCHUELER	DRAWN BY	D.POWLEY
		DATE	10/29/01

PAGE 5