

**INFORMATION ONLY**



MID-ATLANTIC MASONRY HEAT  
 McIntire Business Park  
 Charlottesville, VA 22903  
 (434)979-9709 Fax 434-979-6416


PROJECT TAIT/HAYES  
 MODEL TTU2200 T

CONTRACT 5167  
 DRAWN BY D.POWLEY

VIEW ISOMETRIC  
 DATE 8/12/02

PAGE 1

7" I.D./8" O.D. Double Wall  
Black Flue Pipe  
by others

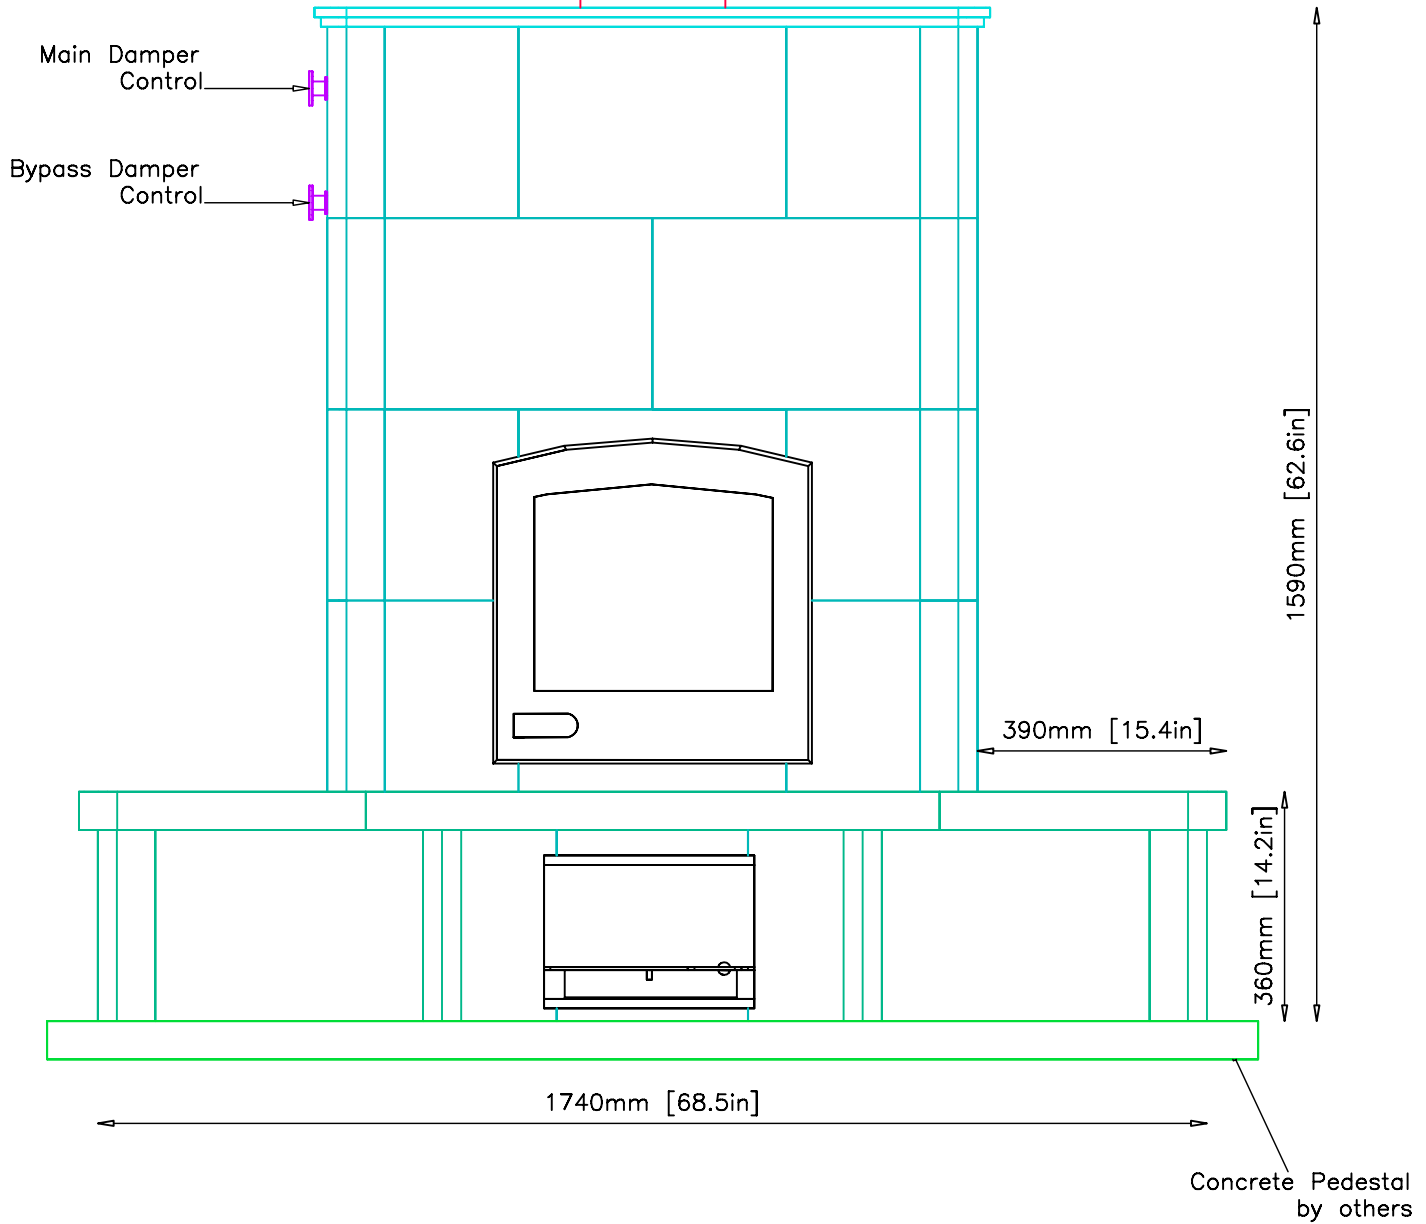

# INFORMATION ONLY




MID-ATLANTIC MASONRY HEAT  
McIntire Business Park  
Charlottesville, VA 22903  
(434)979-9709 Fax 434-979-6416

PROJECT TAIT/HAYES  
MODEL TTU2200 T

CONTRACT 5167  
DRAWN BY D.POWLEY

VIEW FRONT  
DATE 8/12/02

PAGE 2

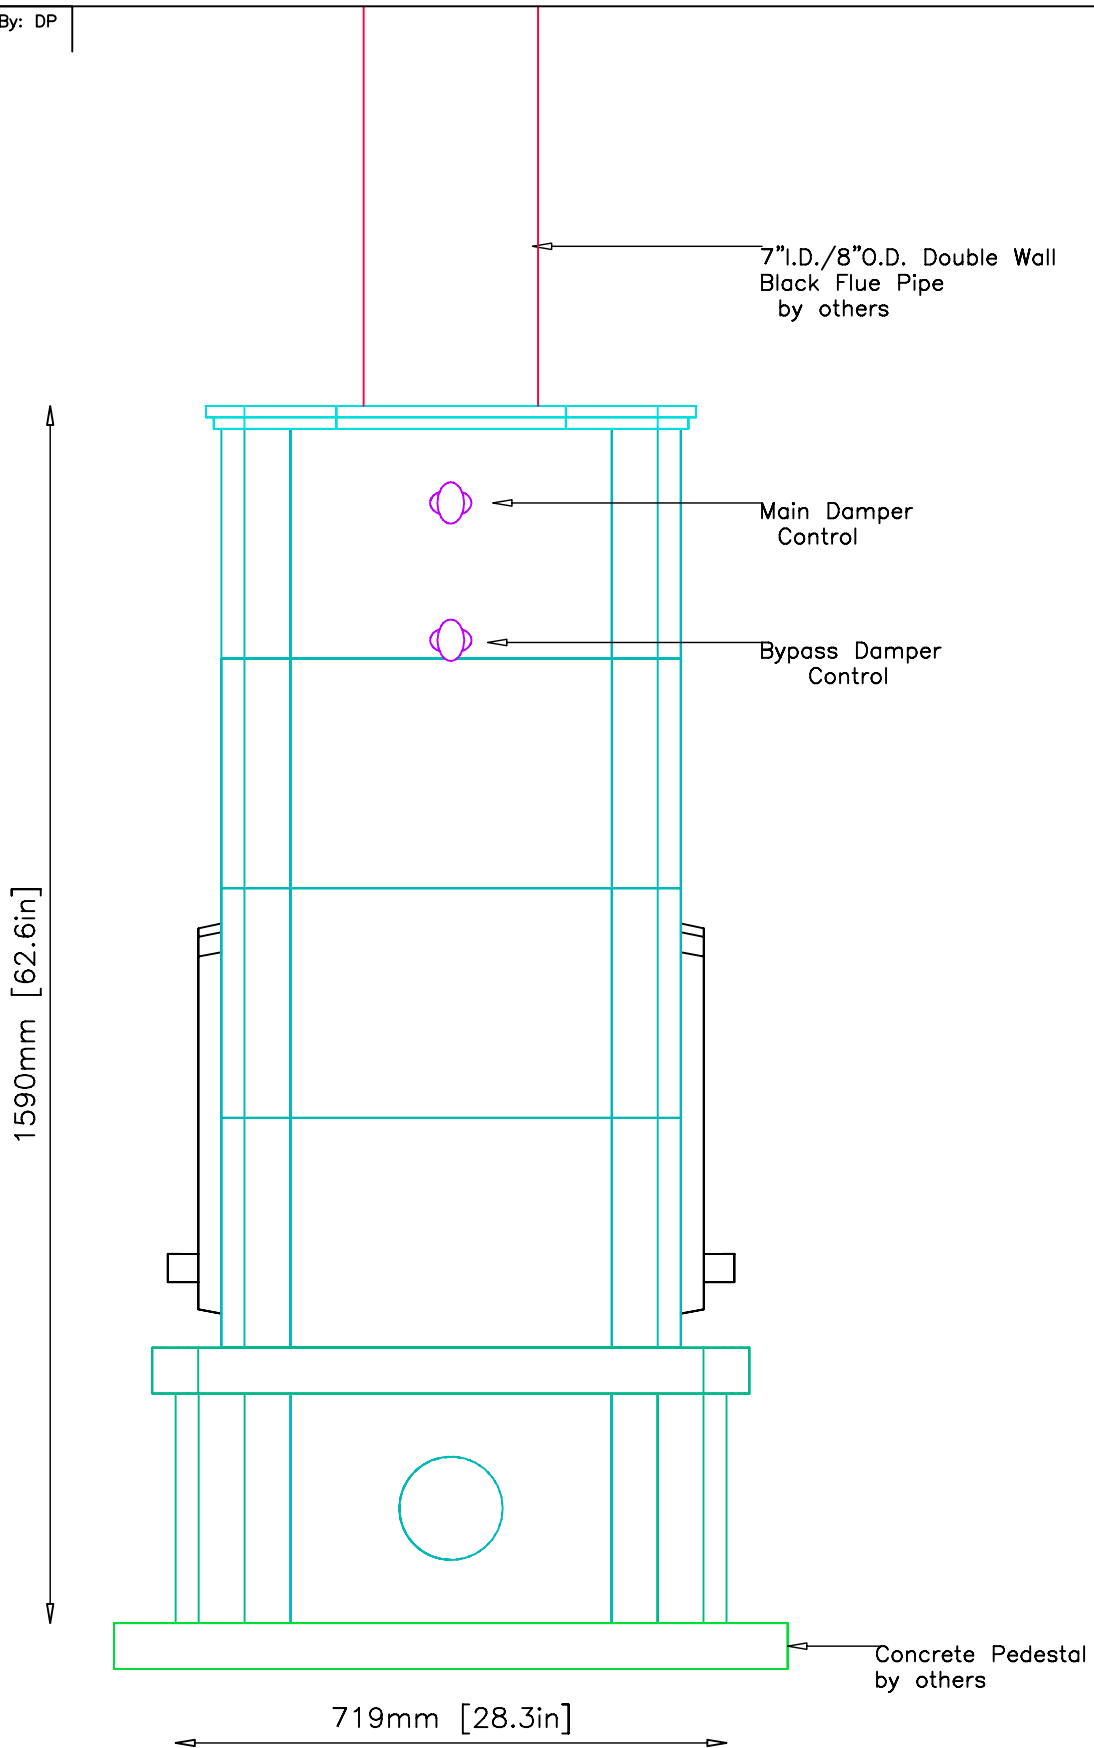

# INFORMATION ONLY




MID-ATLANTIC MASONRY HEAT  
McIntire Business Park  
Charlottesville, VA 22903  
(434)979-9709 Fax 434-979-6416

PROJECT TAIT/HAYES  
MODEL TTU2200 T

CONTRACT 5167  
DRAWN BY D.POWLEY

VIEW SIDE  
DATE 8/12/02

PAGE 3

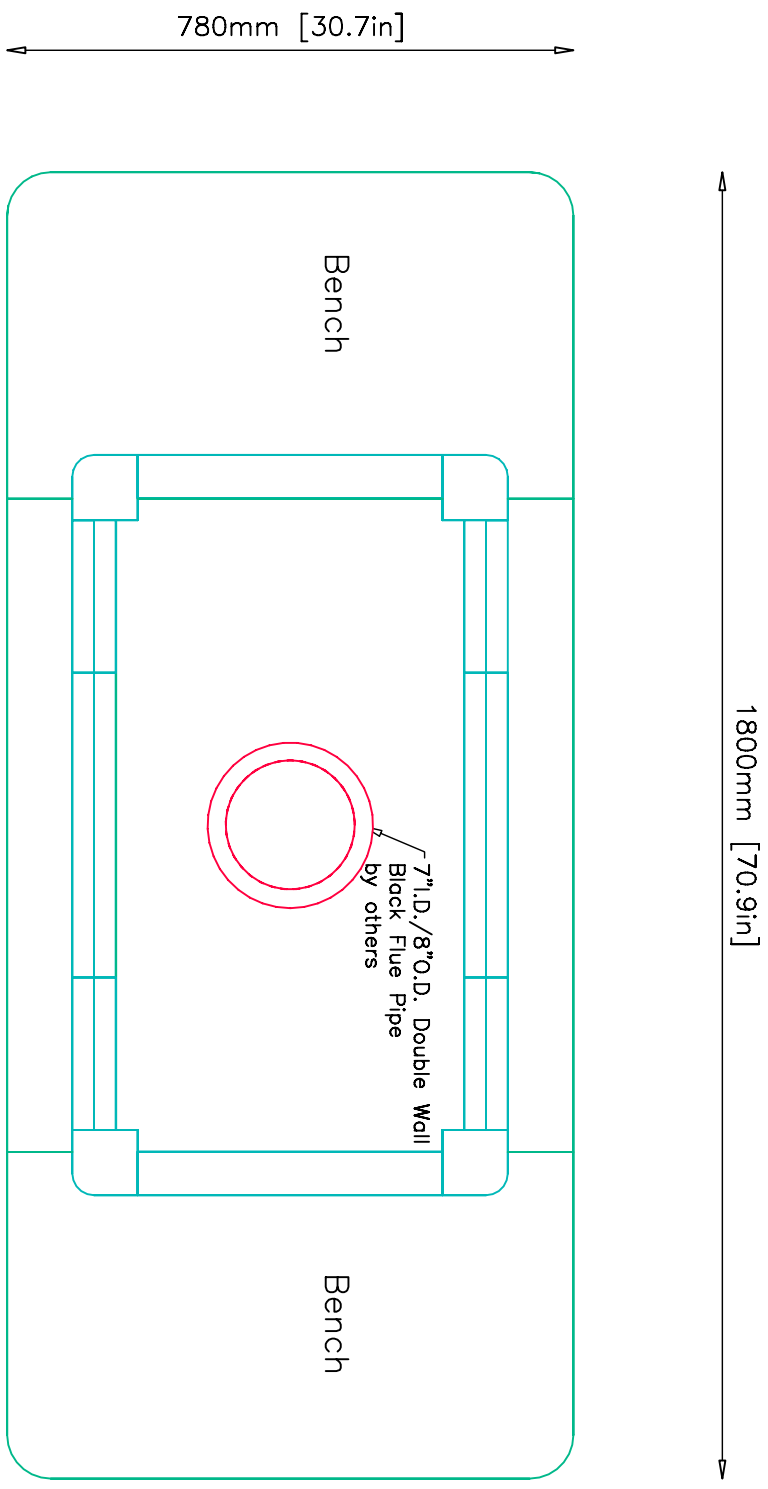

Flue System: 7" I.D./8" O.D. Double Wall Black Pipe by others

**INFORMATION ONLY**

	MID-ATLANTIC MASONRY HEAT McIntire Business Park Charlottesville, VA 22903 (434)979-9709 Fax 434-979-6416	PROJECT	TAIT/HAYES	CONTRACT	5167	VIEW	PLAN	PAGE 4
		MODEL	TTU2200 T	DRAWN BY	D.POWLEY	DATE	8/12/02	