


INFORMATION ONLY

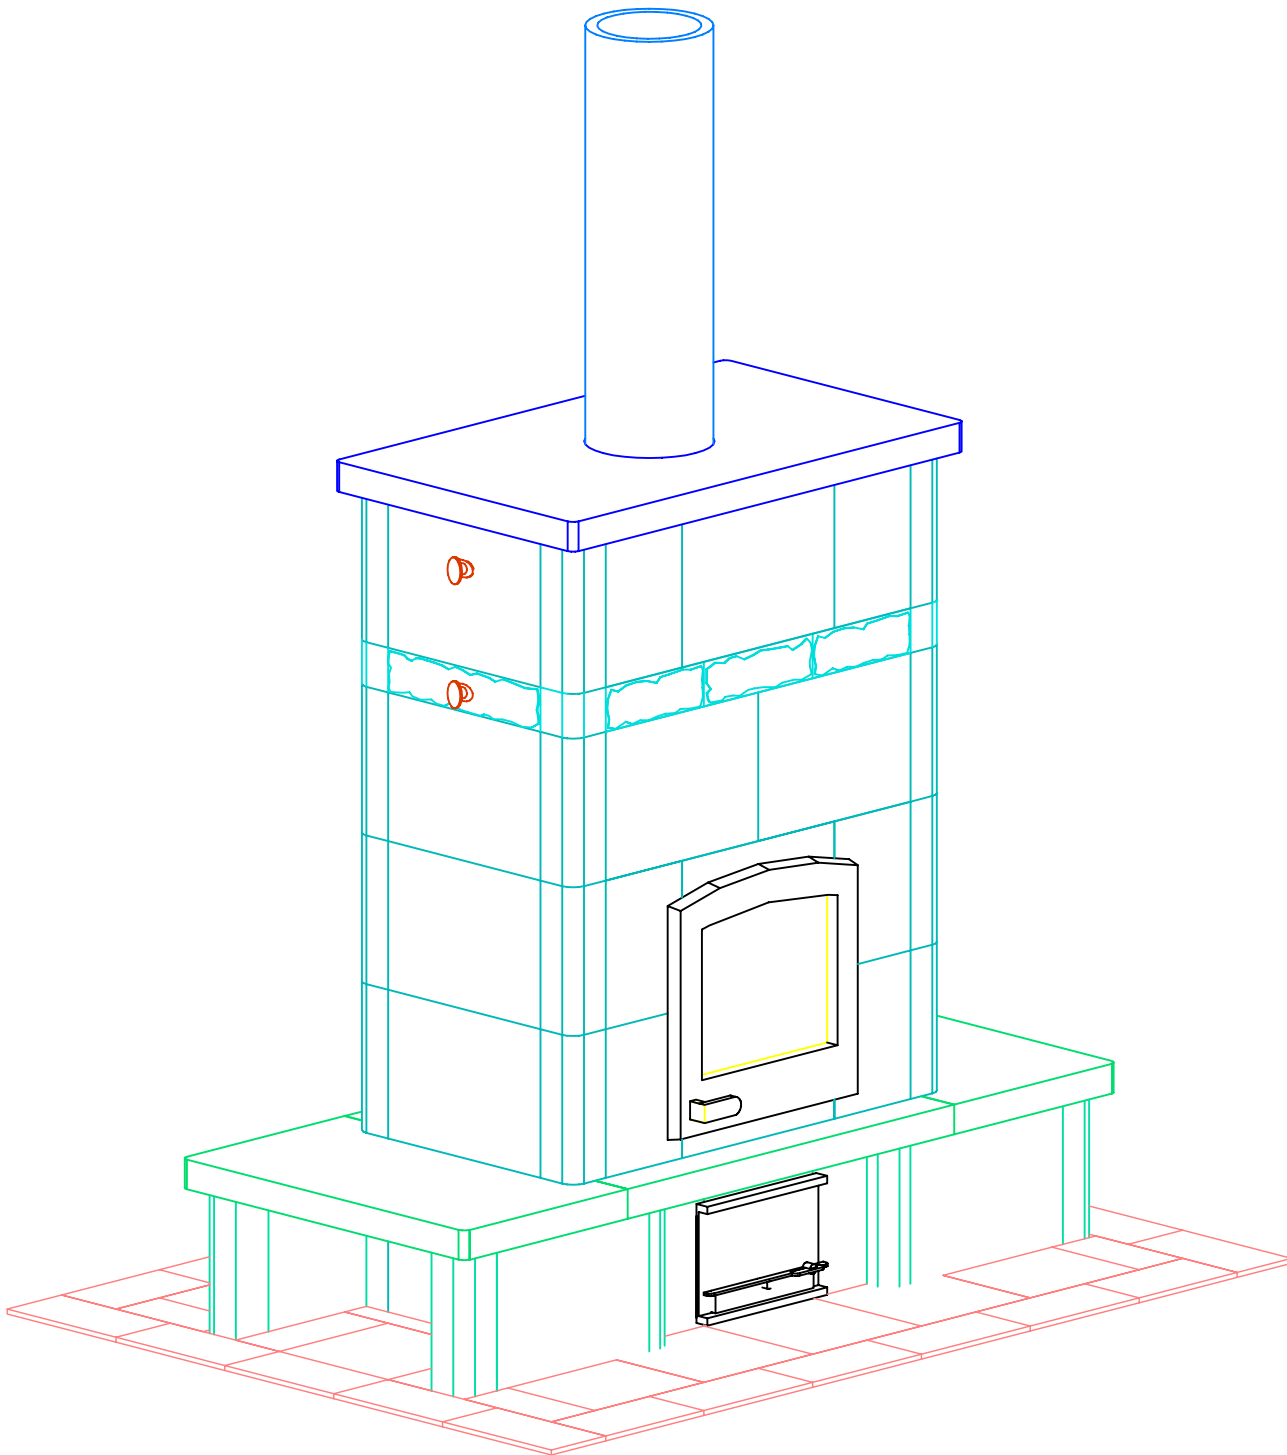

NOTE: Hearth Tiles CUT AND INSTALLED by others



MID-ATLANTIC MASONRY HEAT
McIntire Business Park
Charlottesville, VA 22903
(434)979-9707 Fax 434-979-6416


PROJECT WRAY
MODEL TTU2200-T

CONTRACT
DRAWN BY D.POWLEY

VIEW ISOMETRIC
DATE 1/14/02

PAGE 1

INFORMATION ONLY

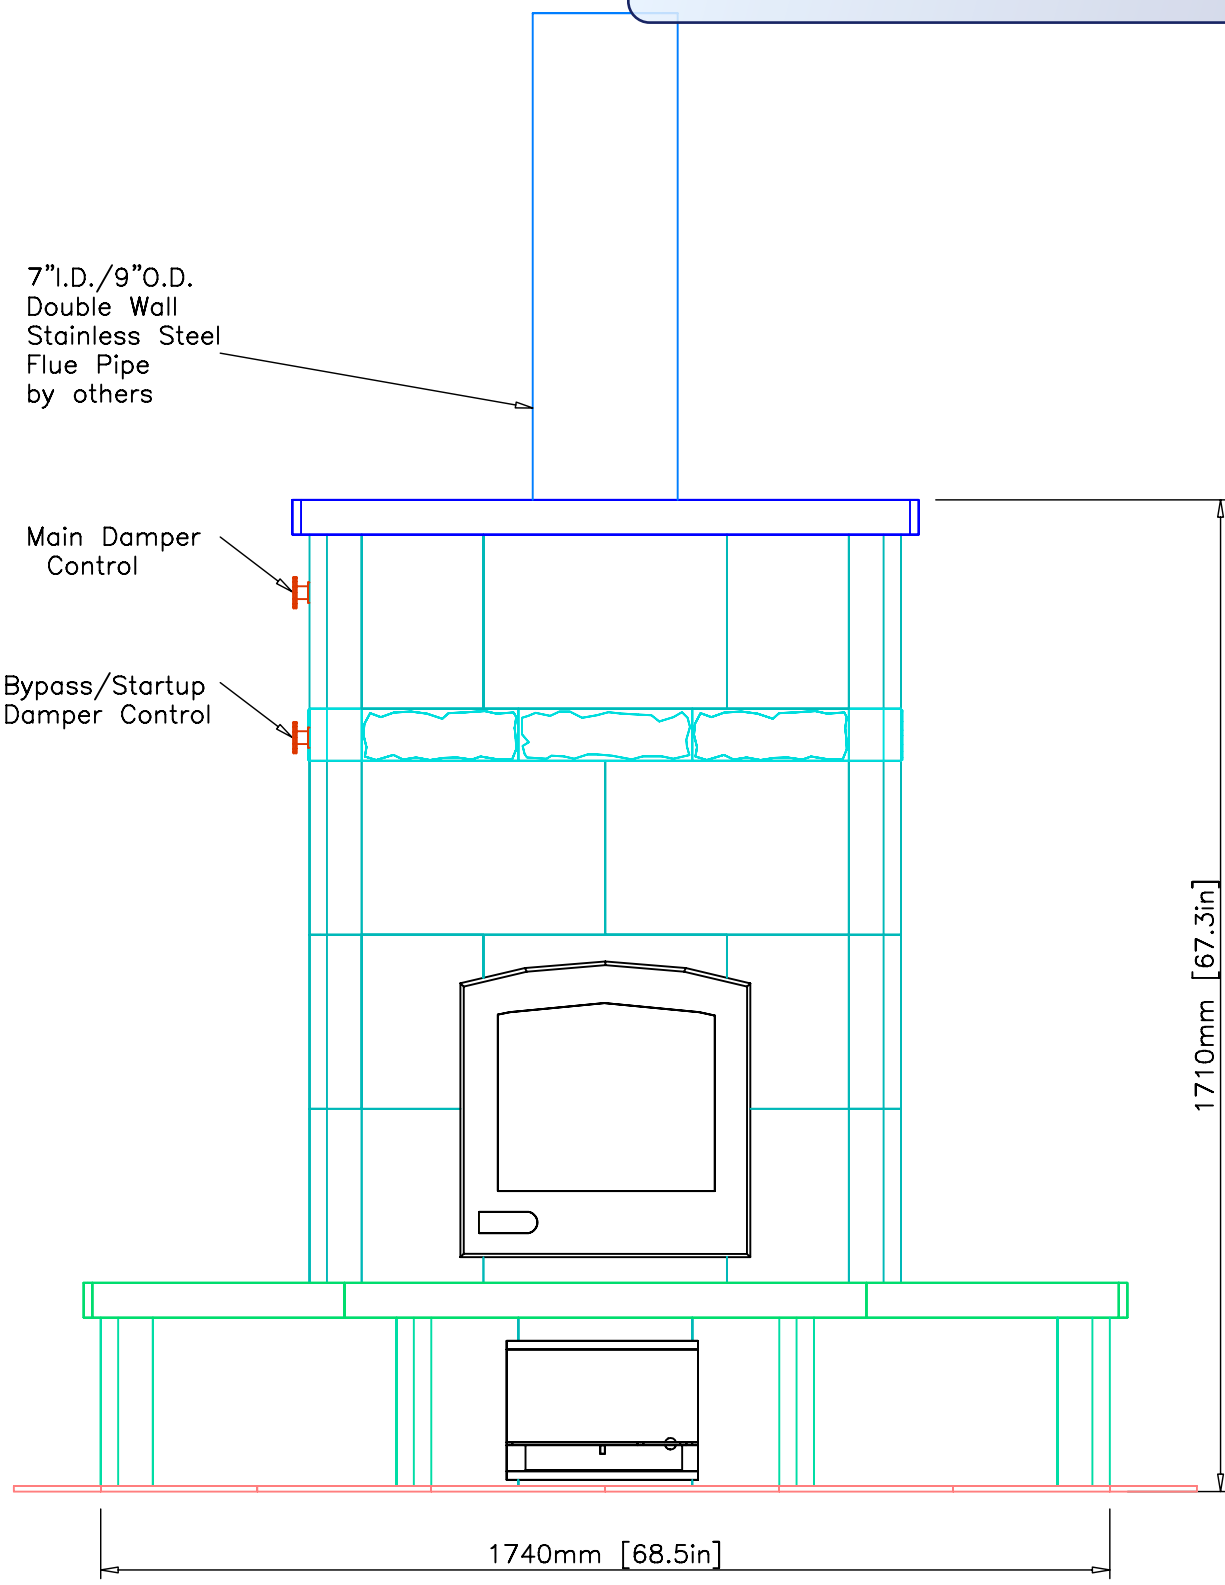

7" I.D./9" O.D.
Double Wall
Stainless Steel
Flue Pipe
by others


Main Damper
Control

Bypass/Startup
Damper Control

1710mm [67.3in]

1740mm [68.5in]

INFORMATION ONLY

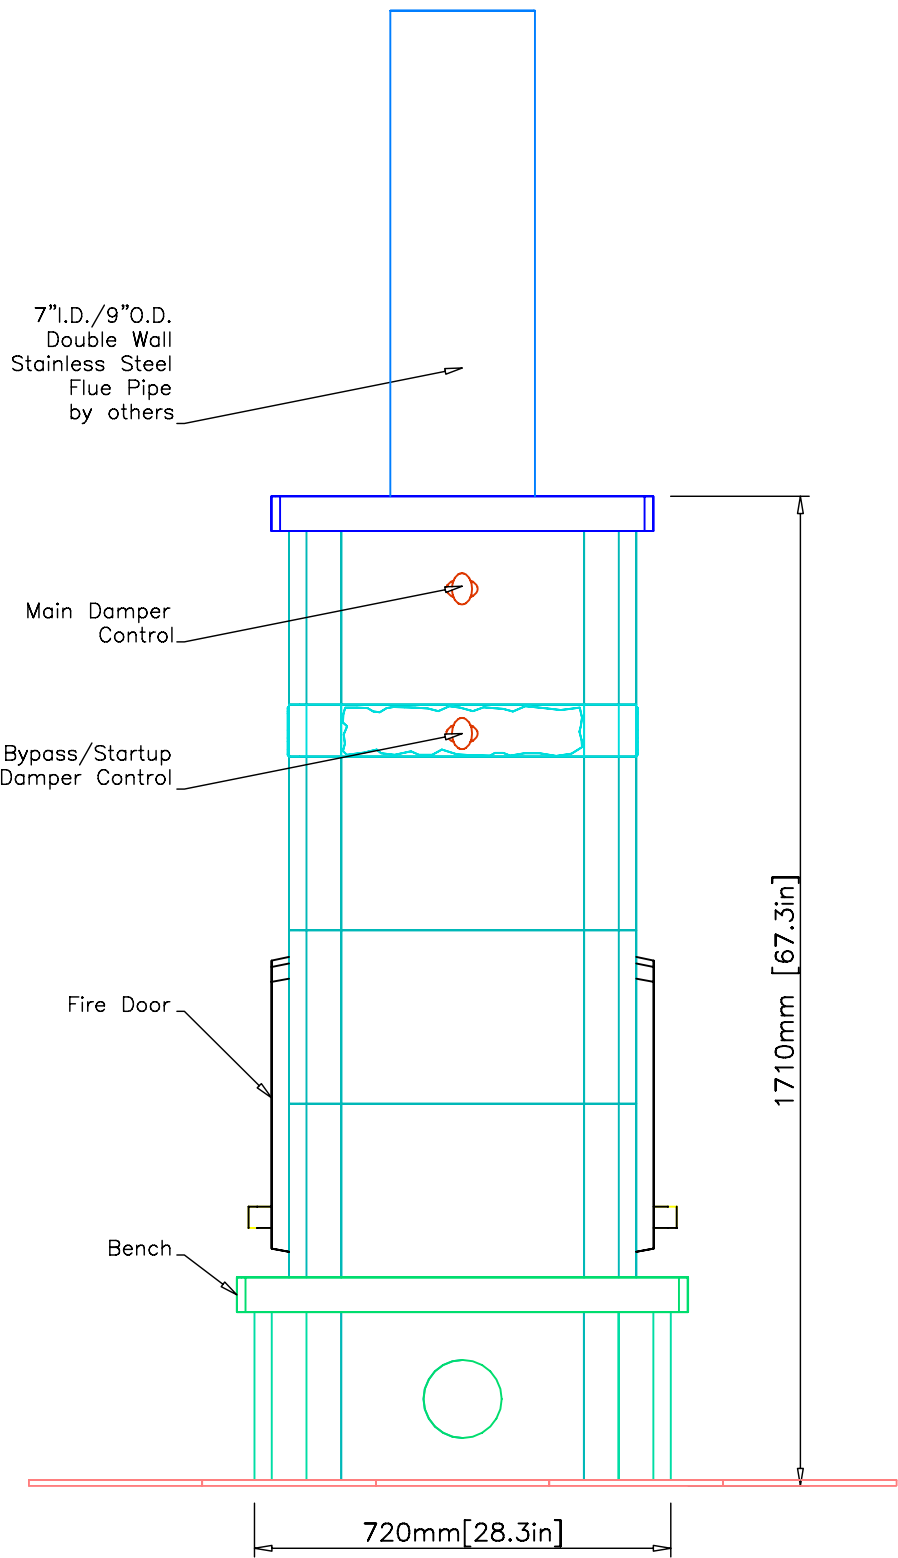


INFORMATION ONLY

Revision: 3

Date: 7/12/02

By: DP

NOTE: Hearth Tiles CUT AND INSTALLED by others

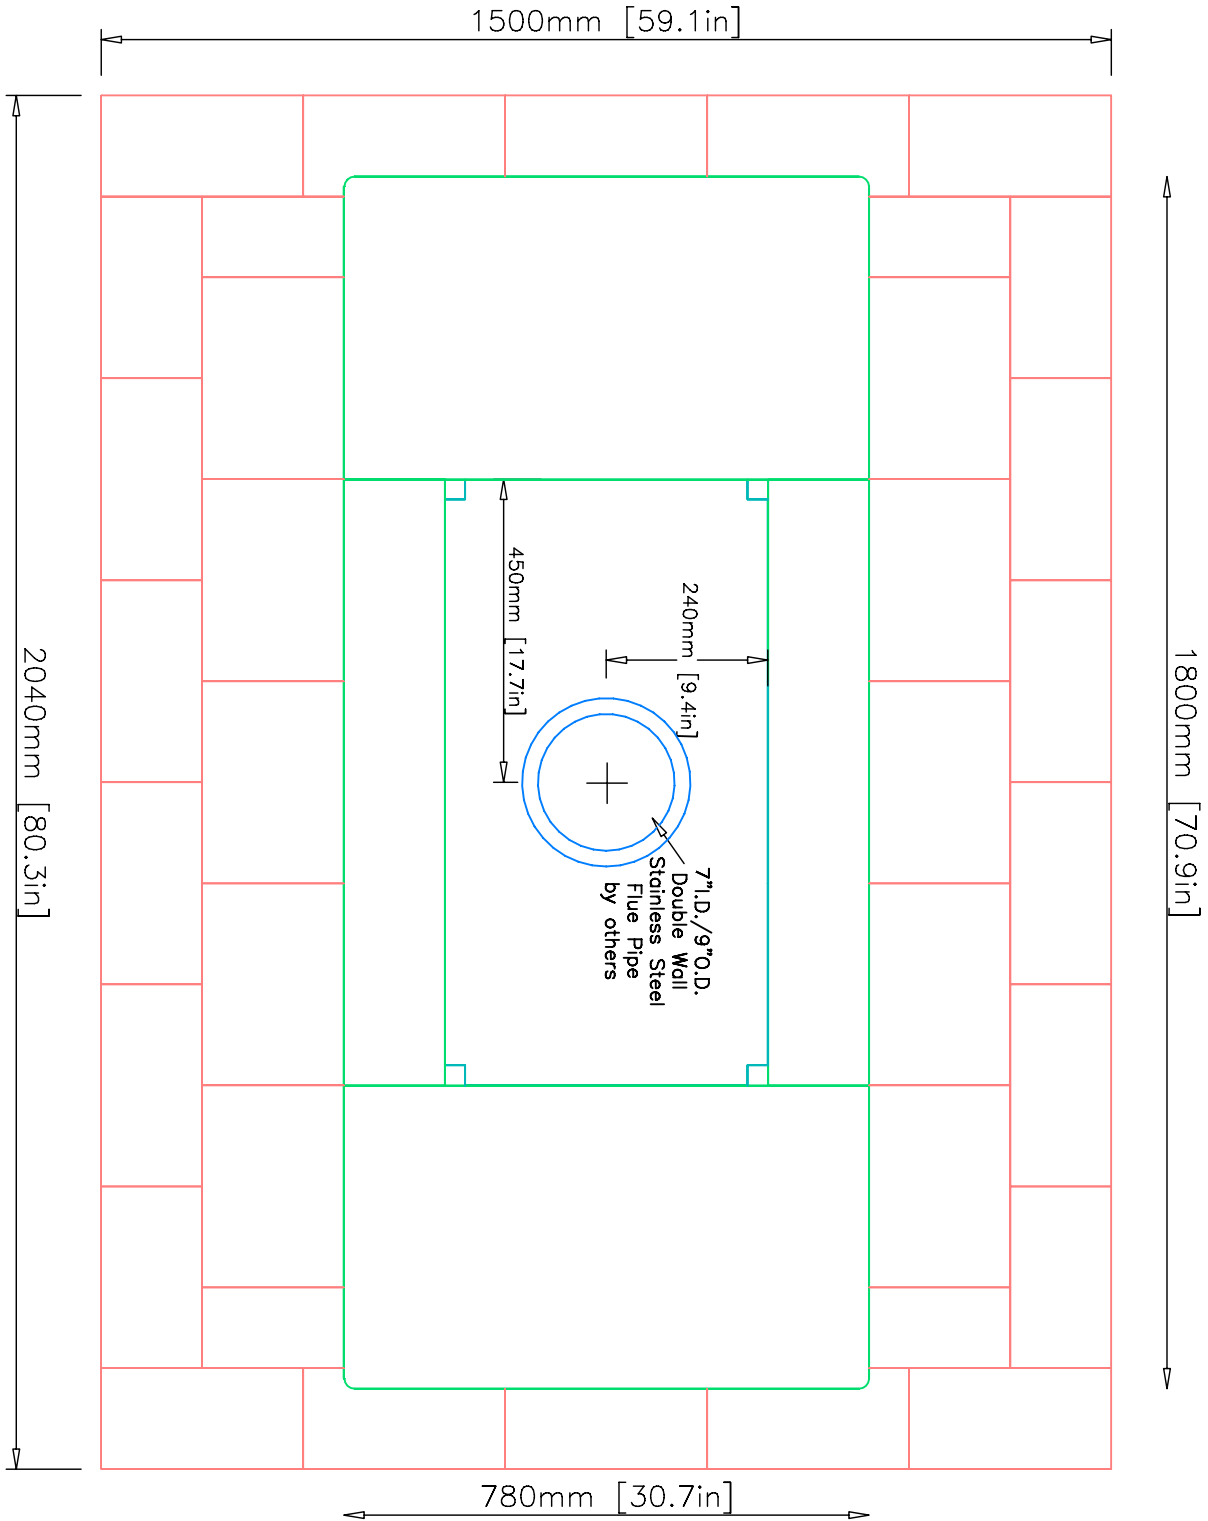

MID-ATLANTIC MASONRY HEAT
McIntire Business Park
Charlottesville, VA 22903
(434)979-9707 Fax 434-979-6416

PROJECT WRAY
MODEL TTU2200-T

CONTRACT
DRAWN BY D.POWLEY

VIEW PLAN
DATE 1/14/02

PAGE 4