



Revision: 1	Date: 7/21/03	By: DPB
Revision: 2	Date: 8/25/03	By: DPB
Revision: 3	Date: 12/08/03	By: DPB

# INFORMATION ONLY

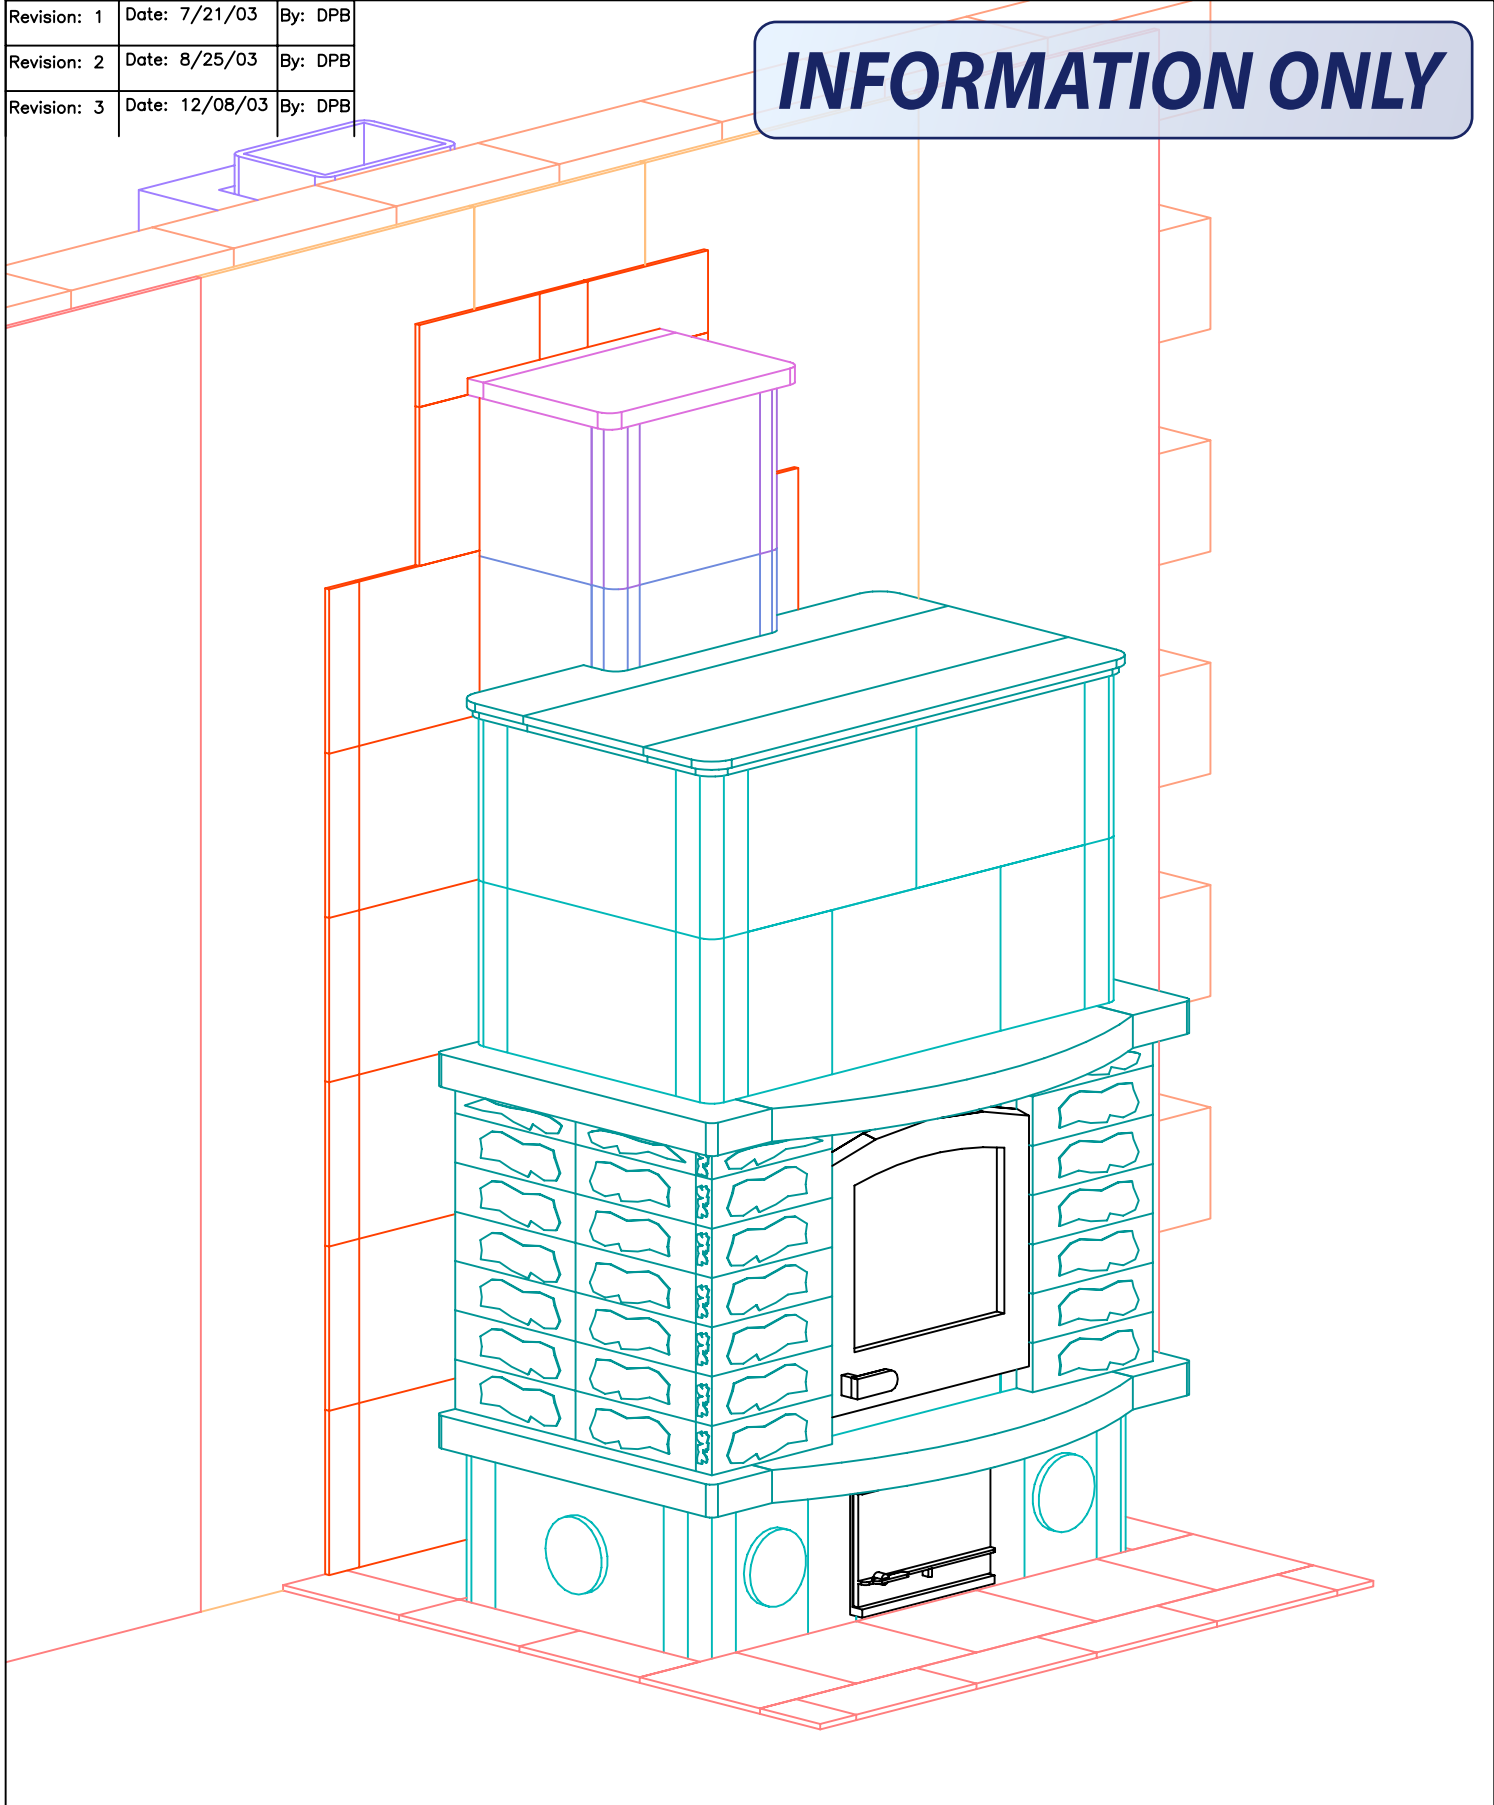


NOTE: Hearth & Wall Tiles CUT AND INSTALLED by others

<b>TULIKIVI</b> 	MID-ATLANTIC MASONRY HEAT 1229 Harris Street Suite 1 Charlottesville, VA 22903 (434)979-9709 Fax 434-979-6416	PROJECT	ZAPF	CONTRACT	5426	VIEW	PERSPECTIVE	PAGE 1
		MODEL	TU2200/1	DRAWN BY	D.P.BYRAM	DATE	4/11/03	

Revision: 1	Date: 7/21/03	By: DPB
Revision: 2	Date: 8/25/03	By: DPB
Revision: 3	Date: 12/08/03	By: DPB

# INFORMATION ONLY

## FRONT VIEW

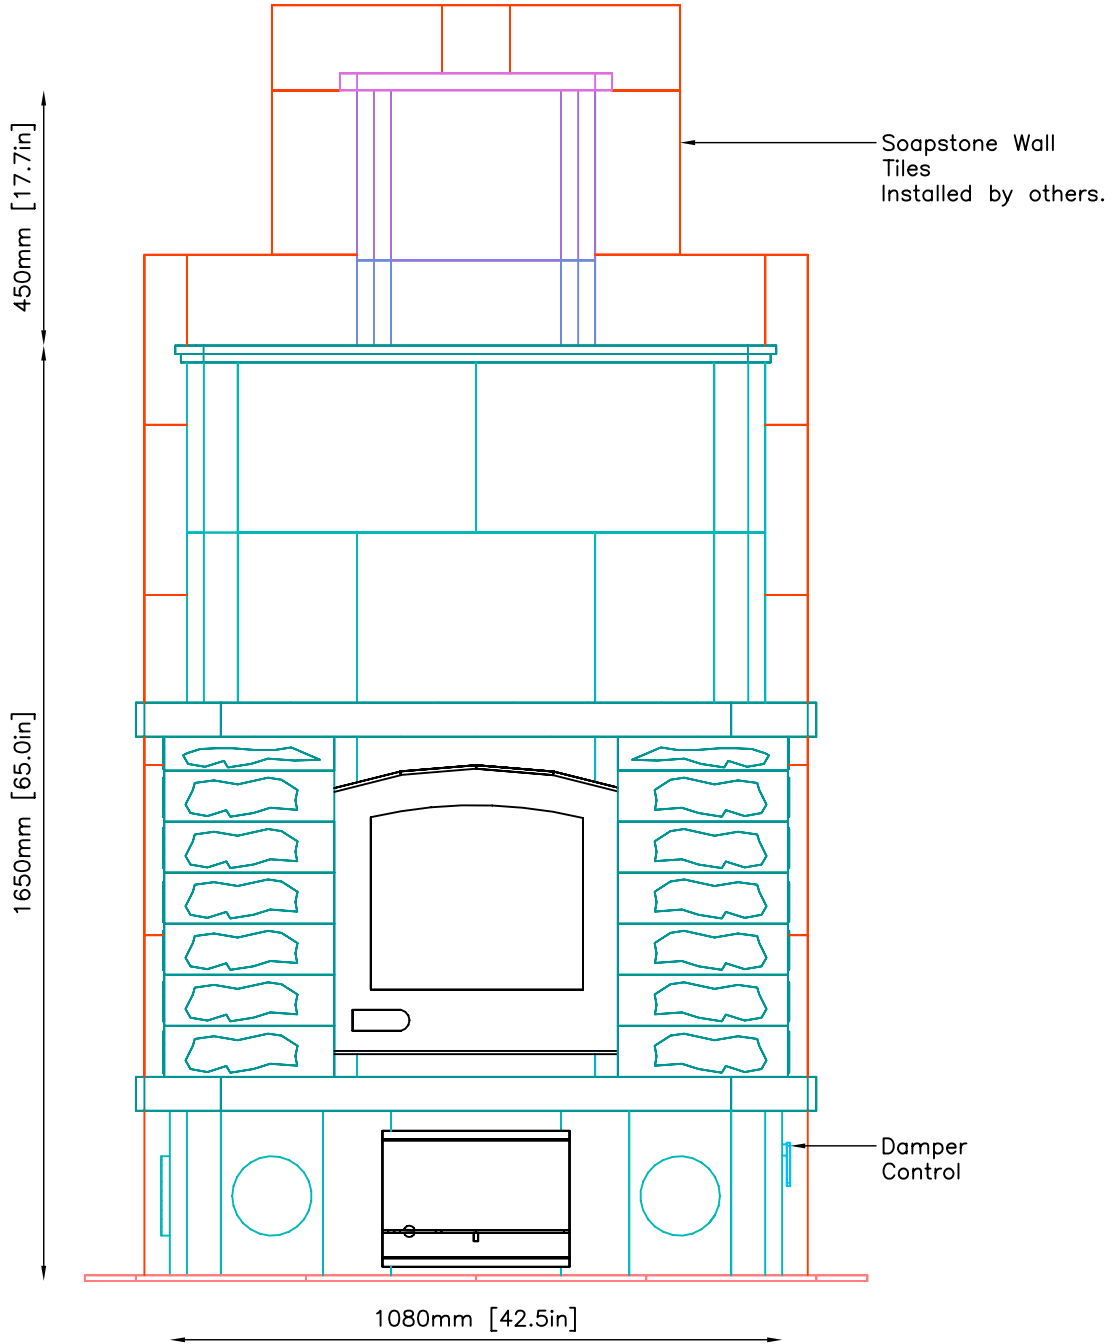

NOTE: Hearth & Wall Tiles CUT AND INSTALLED by others



MID-ATLANTIC MASONRY HEAT  
1229 Harris Street Suite 1  
Charlottesville, VA 22903  
(434)979-9709 Fax 434-979-6416

PROJECT ZAPF  
MODEL TU2200/1

CONTRACT 5426  
DRAWN BY D.P.BYRAM


VIEW FRONT  
DATE 4/11/03

PAGE 2

Revision: 1	Date: 7/21/03	By: DPB
Revision: 2	Date: 8/25/03	By: DPB
Revision: 3	Date: 12/08/03	By: DPB

# INFORMATION ONLY

## FRONT VIEW—with Wall

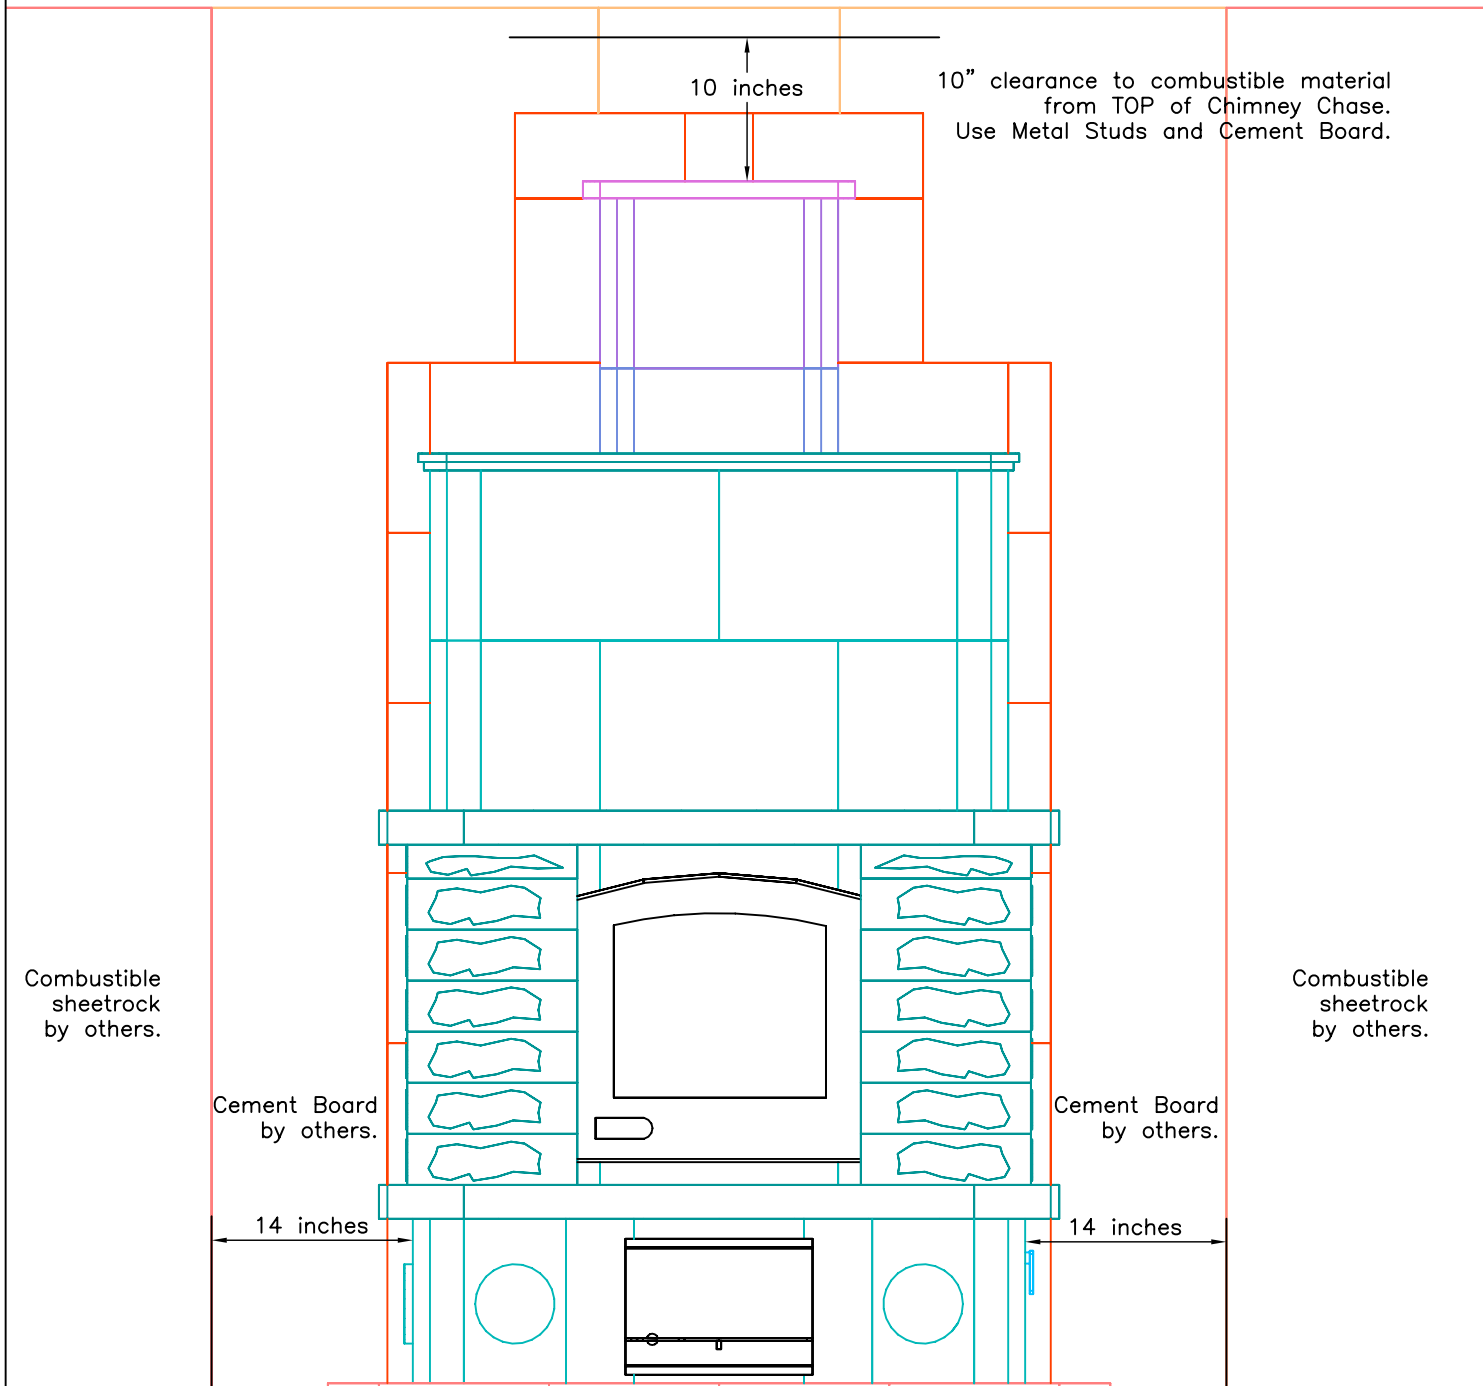

Clearances to Combustible Material:  
 14" From SIDES of Fireplace to combustibles. Use metal studs and cement board.  
 10" from TOP of Chimney Chase to combustibles. Use metal studs and cement board.

NOTE: Hearth & Wall Tiles CUT AND INSTALLED by others



MID-ATLANTIC MASONRY HEAT  
 1229 Harris Street Suite 1  
 Charlottesville, VA 22903  
 (434)979-9709 Fax 434-979-6416

PROJECT ZAPF  
 MODEL TU2200/1


CONTRACT 5426  
 DRAWN BY D.P.BYRAM

VIEW FRONT  
 DATE 4/11/03

PAGE 3

Revision: 1	Date: 7/21/03	By: DPB
Revision: 2	Date: 8/25/03	By: DPB
Revision: 3	Date: 12/08/03	By: DPB

SIDE VIEW

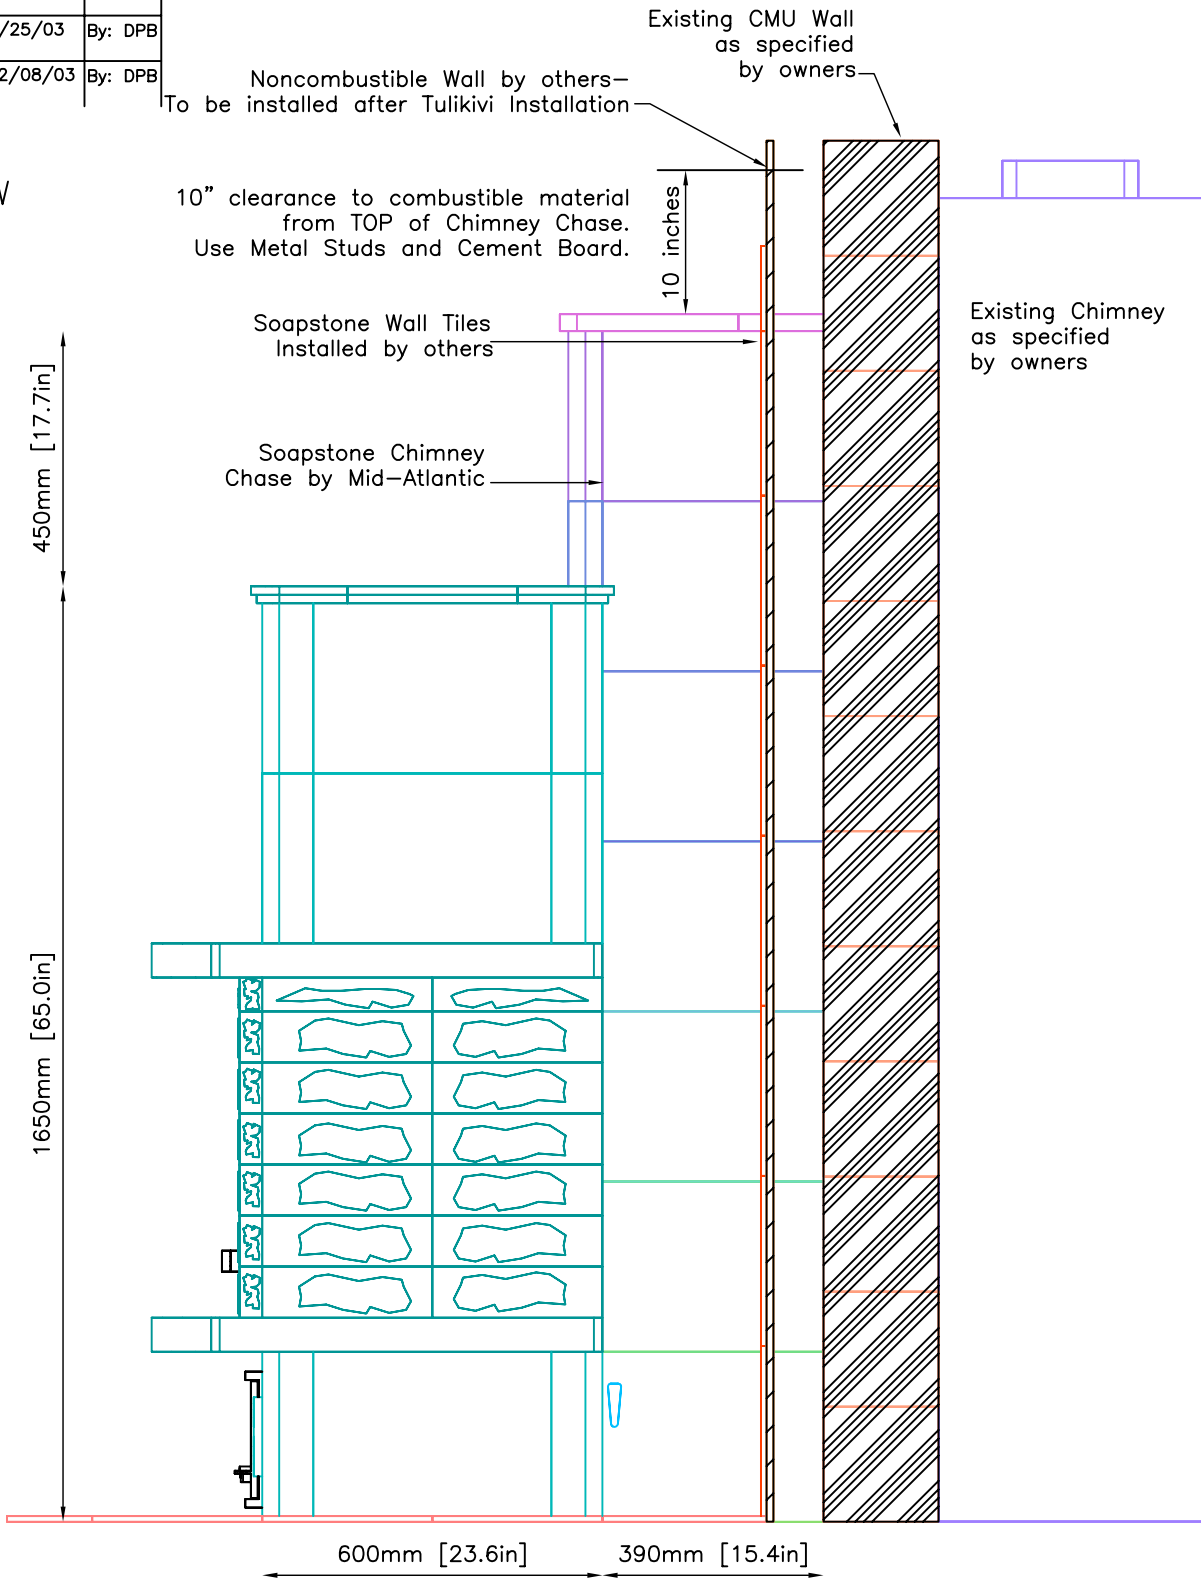

Clearances to Combustible Material:  
 14" From SIDES of Fireplace to combustibles.  
 10" from TOP of Chimney Chase to combustibles.

**INFORMATION ONLY**

NOTE: Hearth & Wall Tiles CUT AND INSTALLED by others



MID-ATLANTIC MASONRY HEAT  
 1229 Harris Street Suite 1  
 Charlottesville, VA 22903  
 (434)979-9709 Fax 434-979-6416

PROJECT ZAPF  
 MODEL TU2200/1

CONTRACT 5426  
 DRAWN BY D.P.BYRAM


VIEW SIDE  
 DATE 4/11/03

PAGE 4

Revision: 1	Date: 7/21/03	By: DPB
Revision: 2	Date: 8/25/03	By: DPB
Revision: 3	Date: 12/08/03	By: DPB

PLAN VIEW

**INFORMATION ONLY**

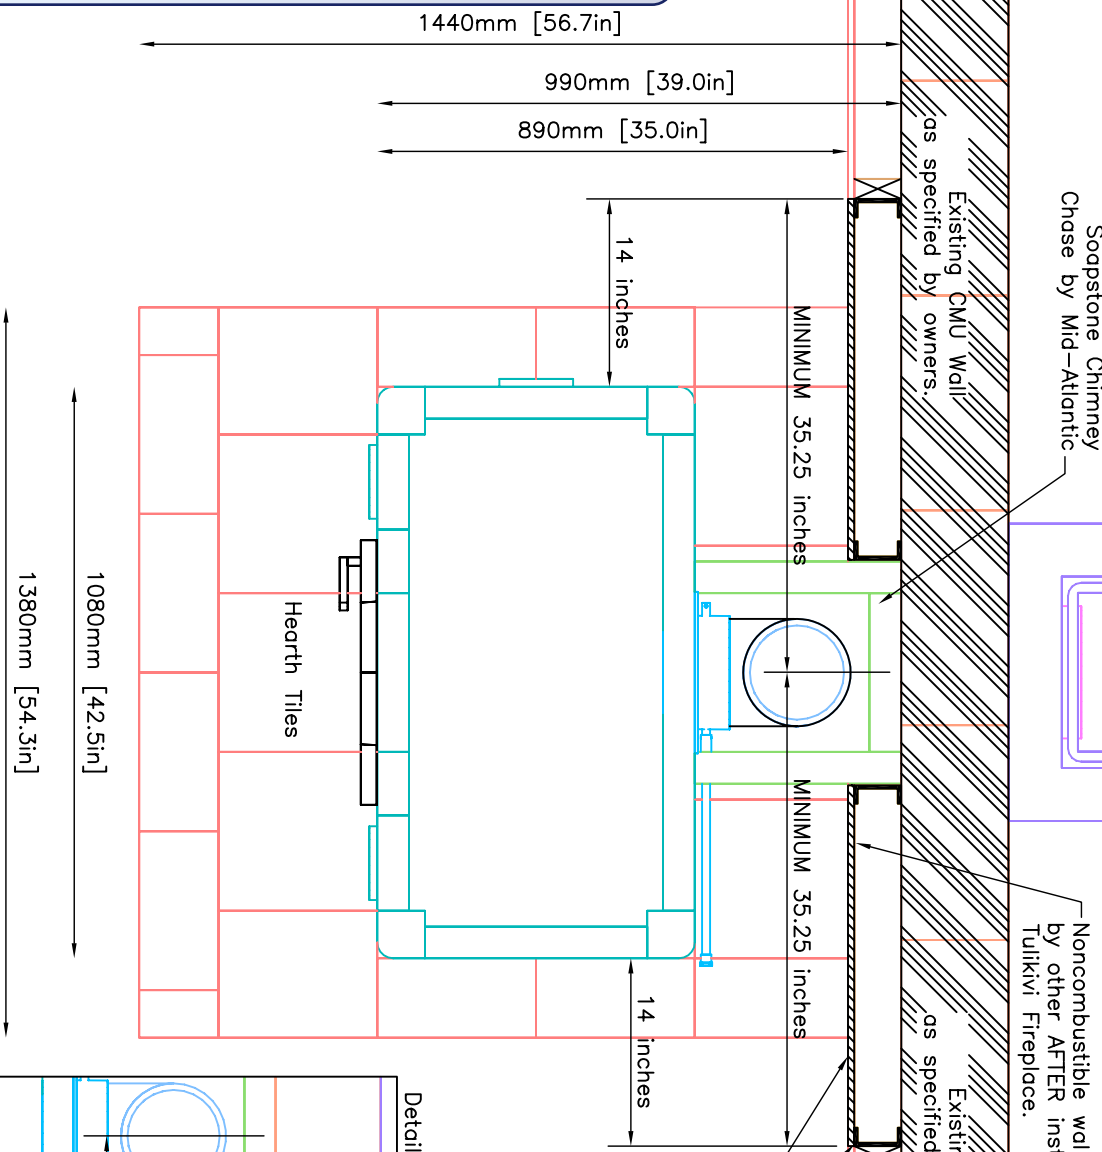


See Pages 6 & 7  
for Flue Details

Soapstone Chimney Chase by Mid-Atlantic  
Existing Clay Flue Liner as specified by owners.  
Noncombustible wall to be installed by other AFTER installation of Tulikivi Fireplace.

Existing CMU Wall as specified by owners.  
Existing CMU Wall as specified by owners.  
Wood Studs by others  
Metal Studs by others  
Cement Board by others  
Combustible sheetrock by others


Note:  
MINIMUM 35¼" from CENTER of existing flue to combustible material.  
14" clearance to combustible material from SIDES of fireplace. Use metal studs and cement board.

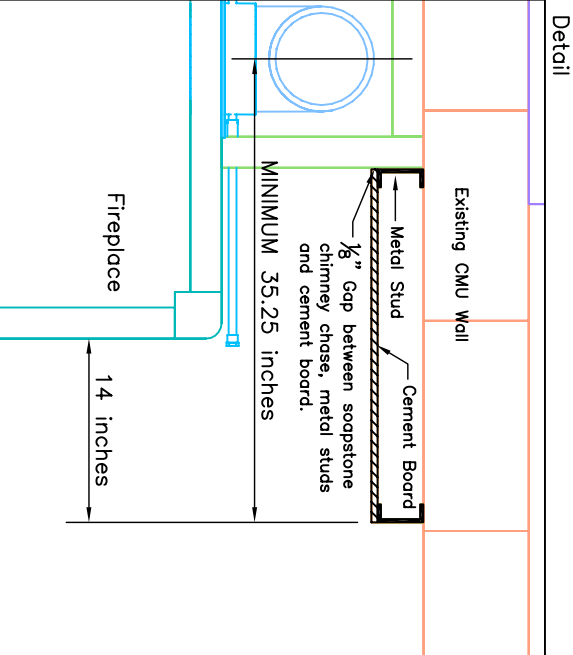

Note:  
Hearth Tiles CUT AND INSTALLED by others.

Revision: 1	Date: 7/21/03	By: DPB
Revision: 2	Date: 8/25/03	By: DPB
Revision: 3	Date: 12/08/03	By: DPB

# Flue Detail

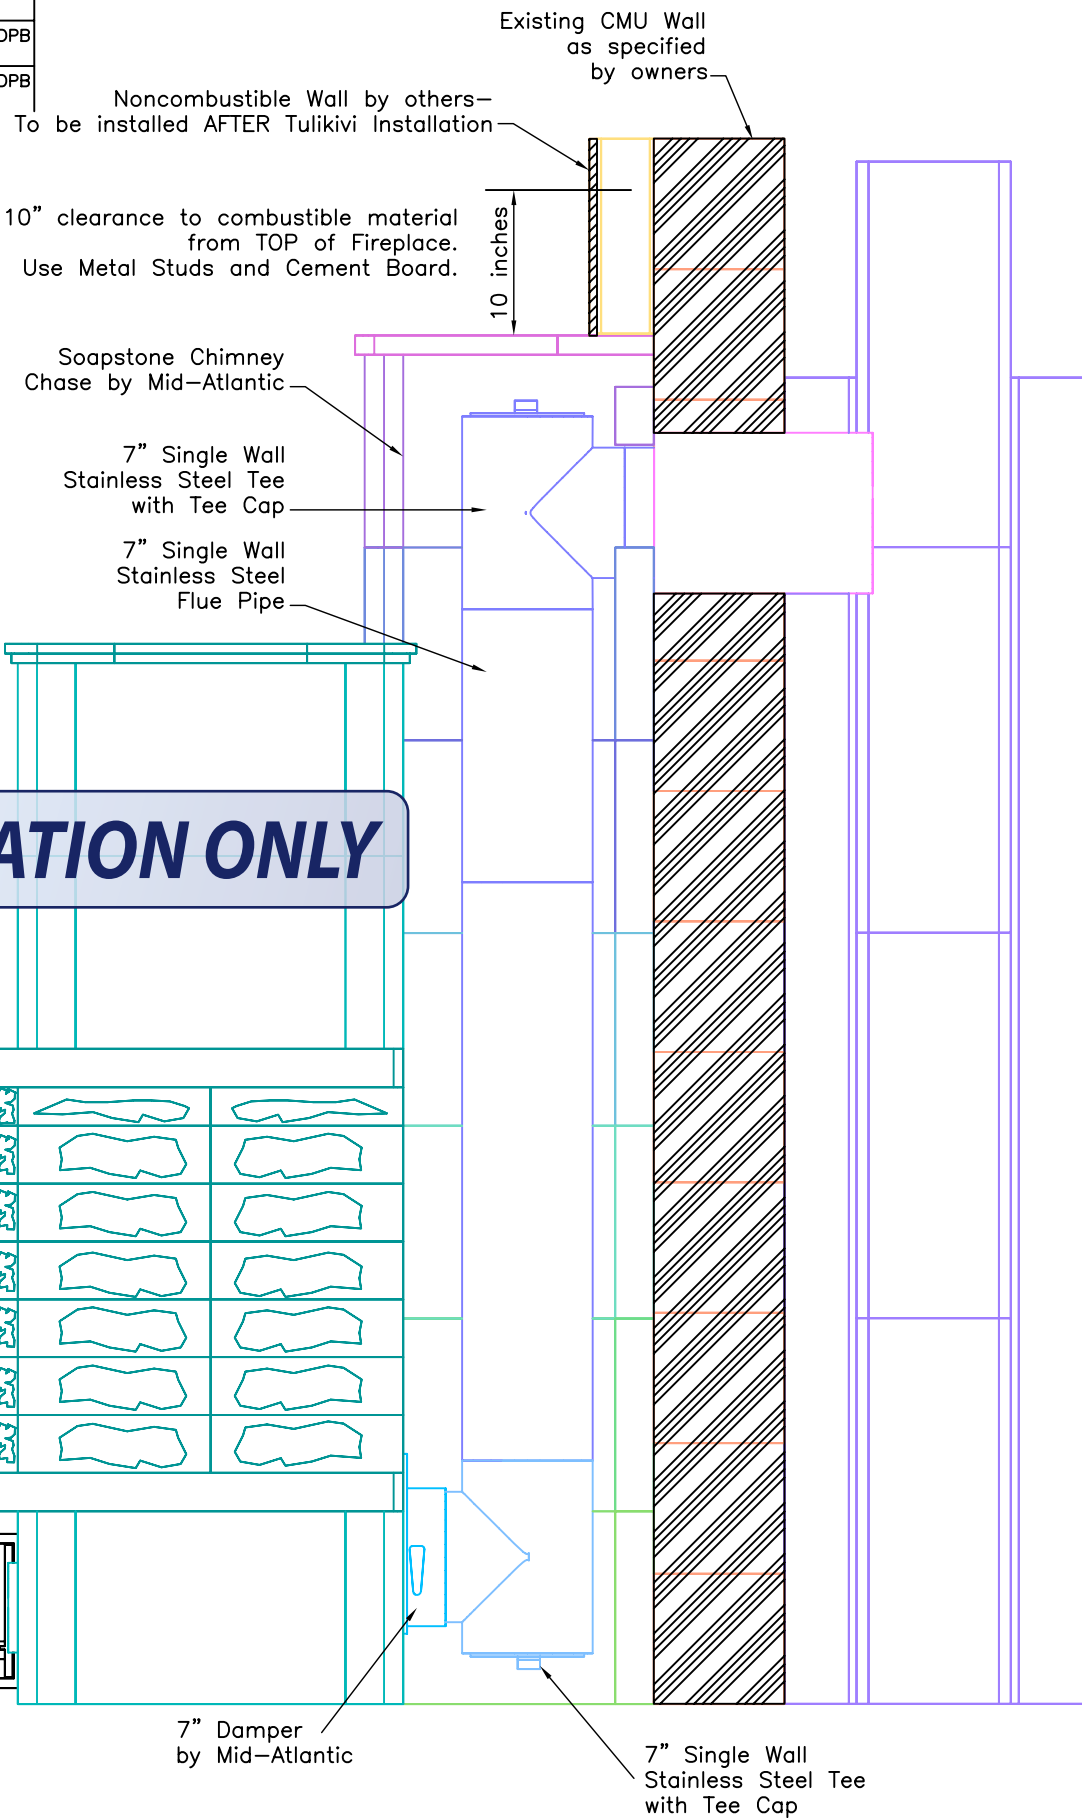

**INFORMATION ONLY**



MID-ATLANTIC MASONRY HEAT  
1229 Harris Street Suite 1  
Charlottesville, VA 22903  
(434)979-9709 Fax 434-979-6416

PROJECT ZAPF  
MODEL TU2200/1

CONTRACT 5426  
DRAWN BY D.P.BYRAM


VIEW FLUE DETAILS  
DATE 4/11/03

PAGE 6

Revision: 1	Date: 7/21/03	By: DPB
Revision: 2	Date: 8/25/03	By: DPB
Revision: 3	Date: 12/08/03	By: DPB

### Flue Detail

**INFORMATION ONLY**

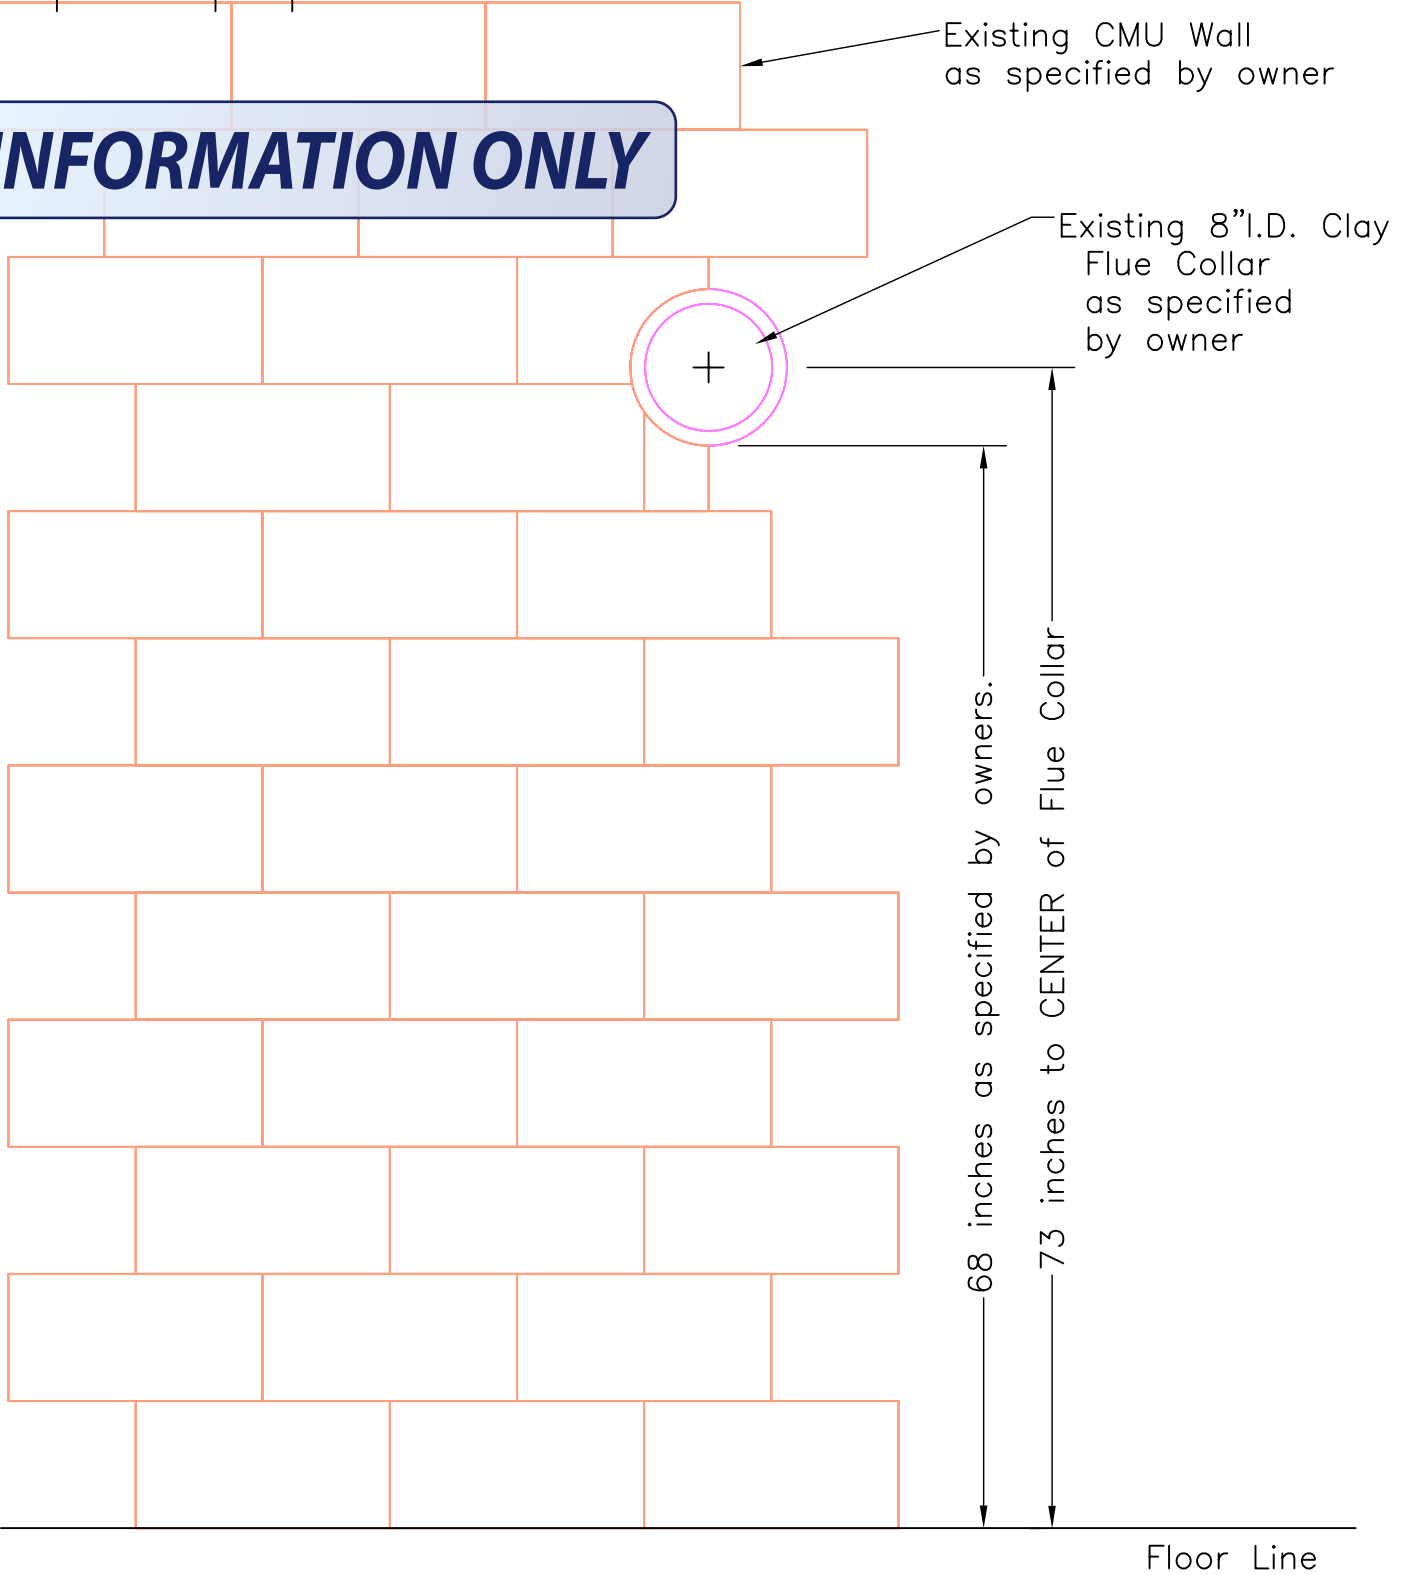

Note: Existing 8”I.D. Clay Flue Collar as specified by owner  
 –68 inches to from floor to bottom of flue collar.  
 Center of Flue Collar – 73 inches from floor.