


INFORMATION ONLY

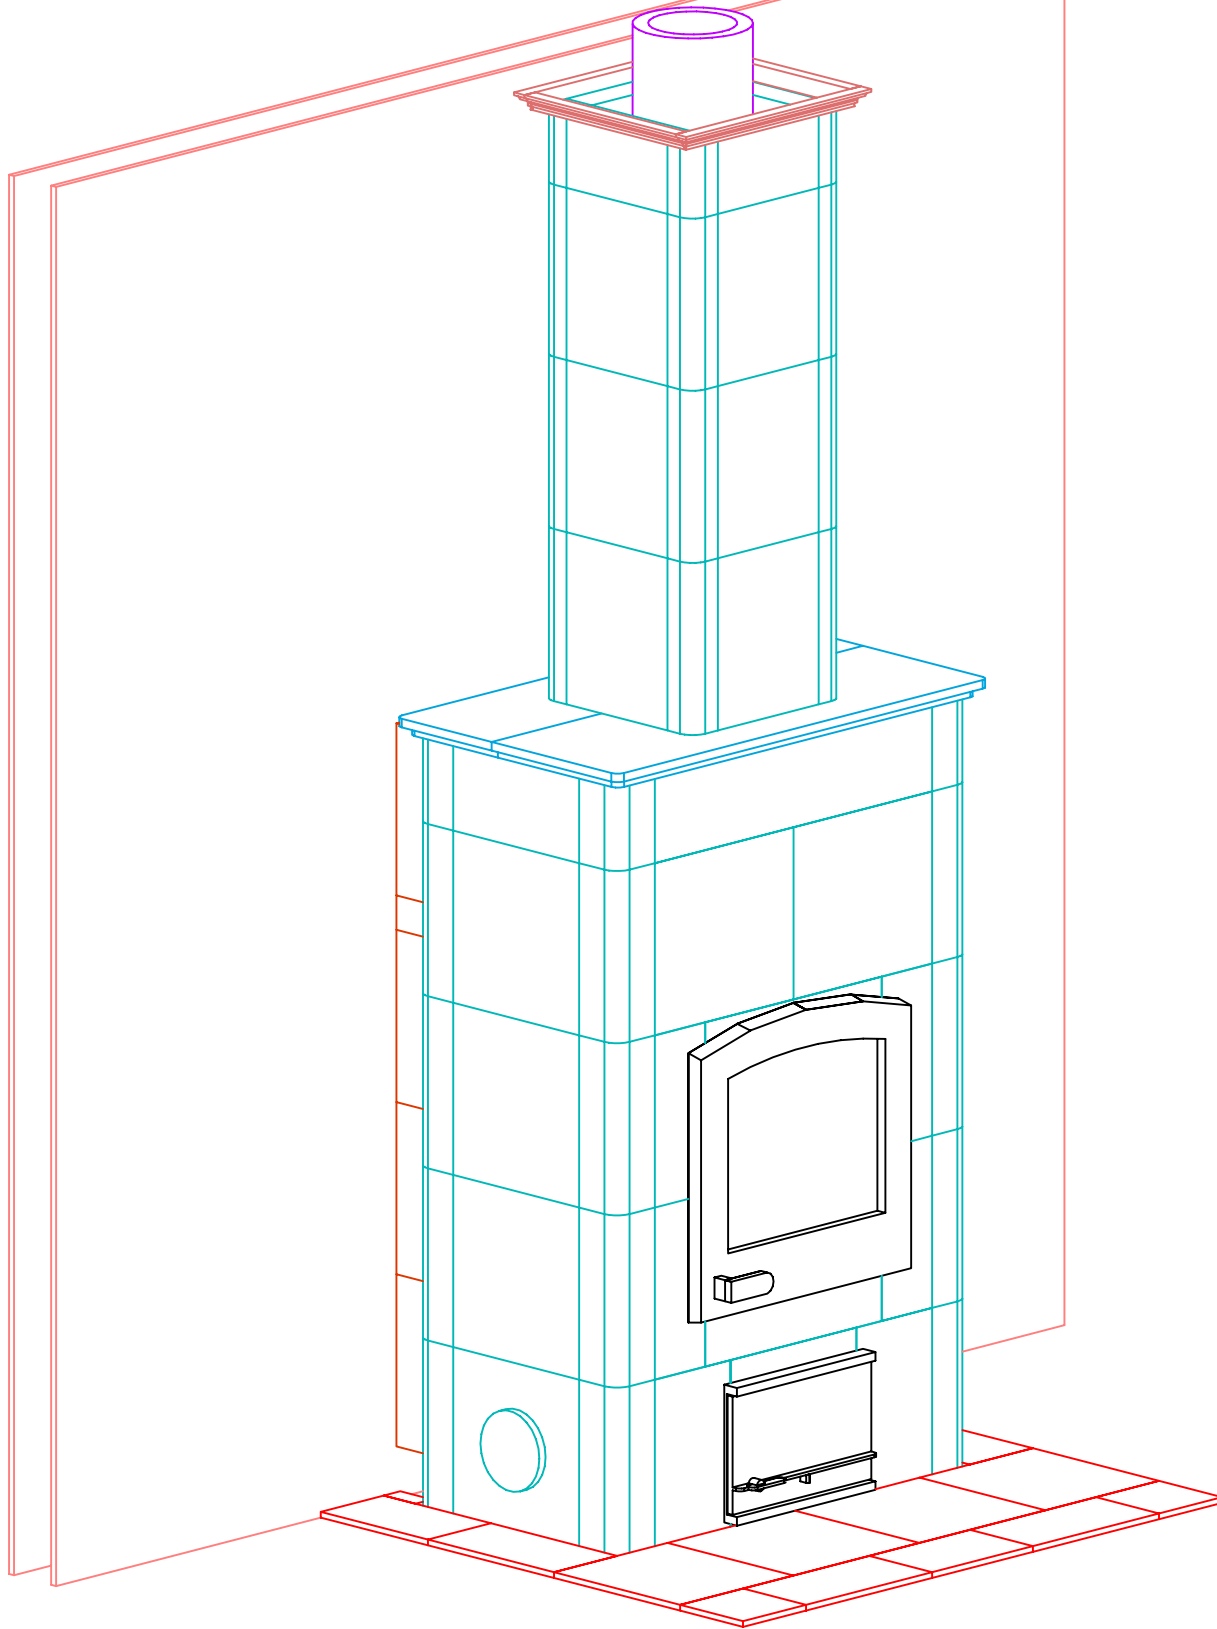

NOTE: Hearth Tiles CUT AND INSTALLED by others



MID-ATLANTIC MASONRY HEAT
1229 Harris Street Suite 1
Charlottesville, VA 22903
(434)979-9709 Fax 434-979-6416

PROJECT CUDE

CONTRACT

VIEW PERSPECTIVE

PAGE

MODEL TU1000


DRAWN BY D.P.BYRAM

DATE 5/12/03

1


FRONT VIEW

INFORMATION ONLY

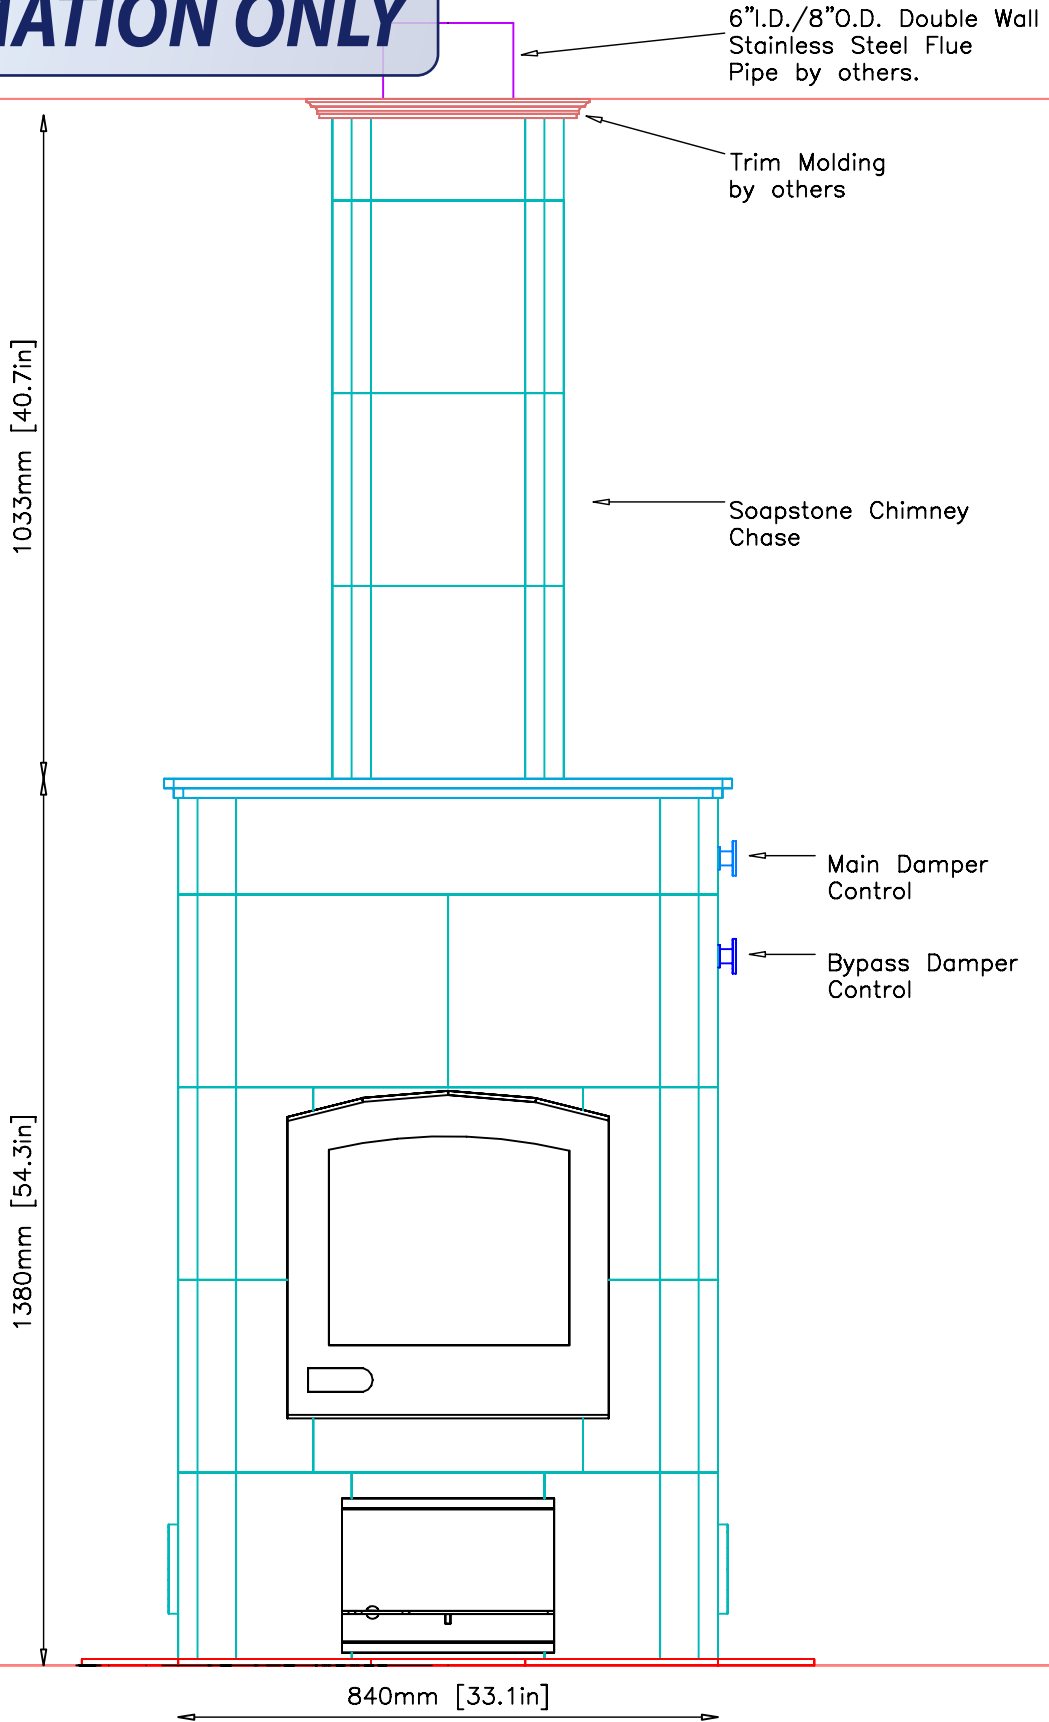


SIDE VIEW

INFORMATION ONLY

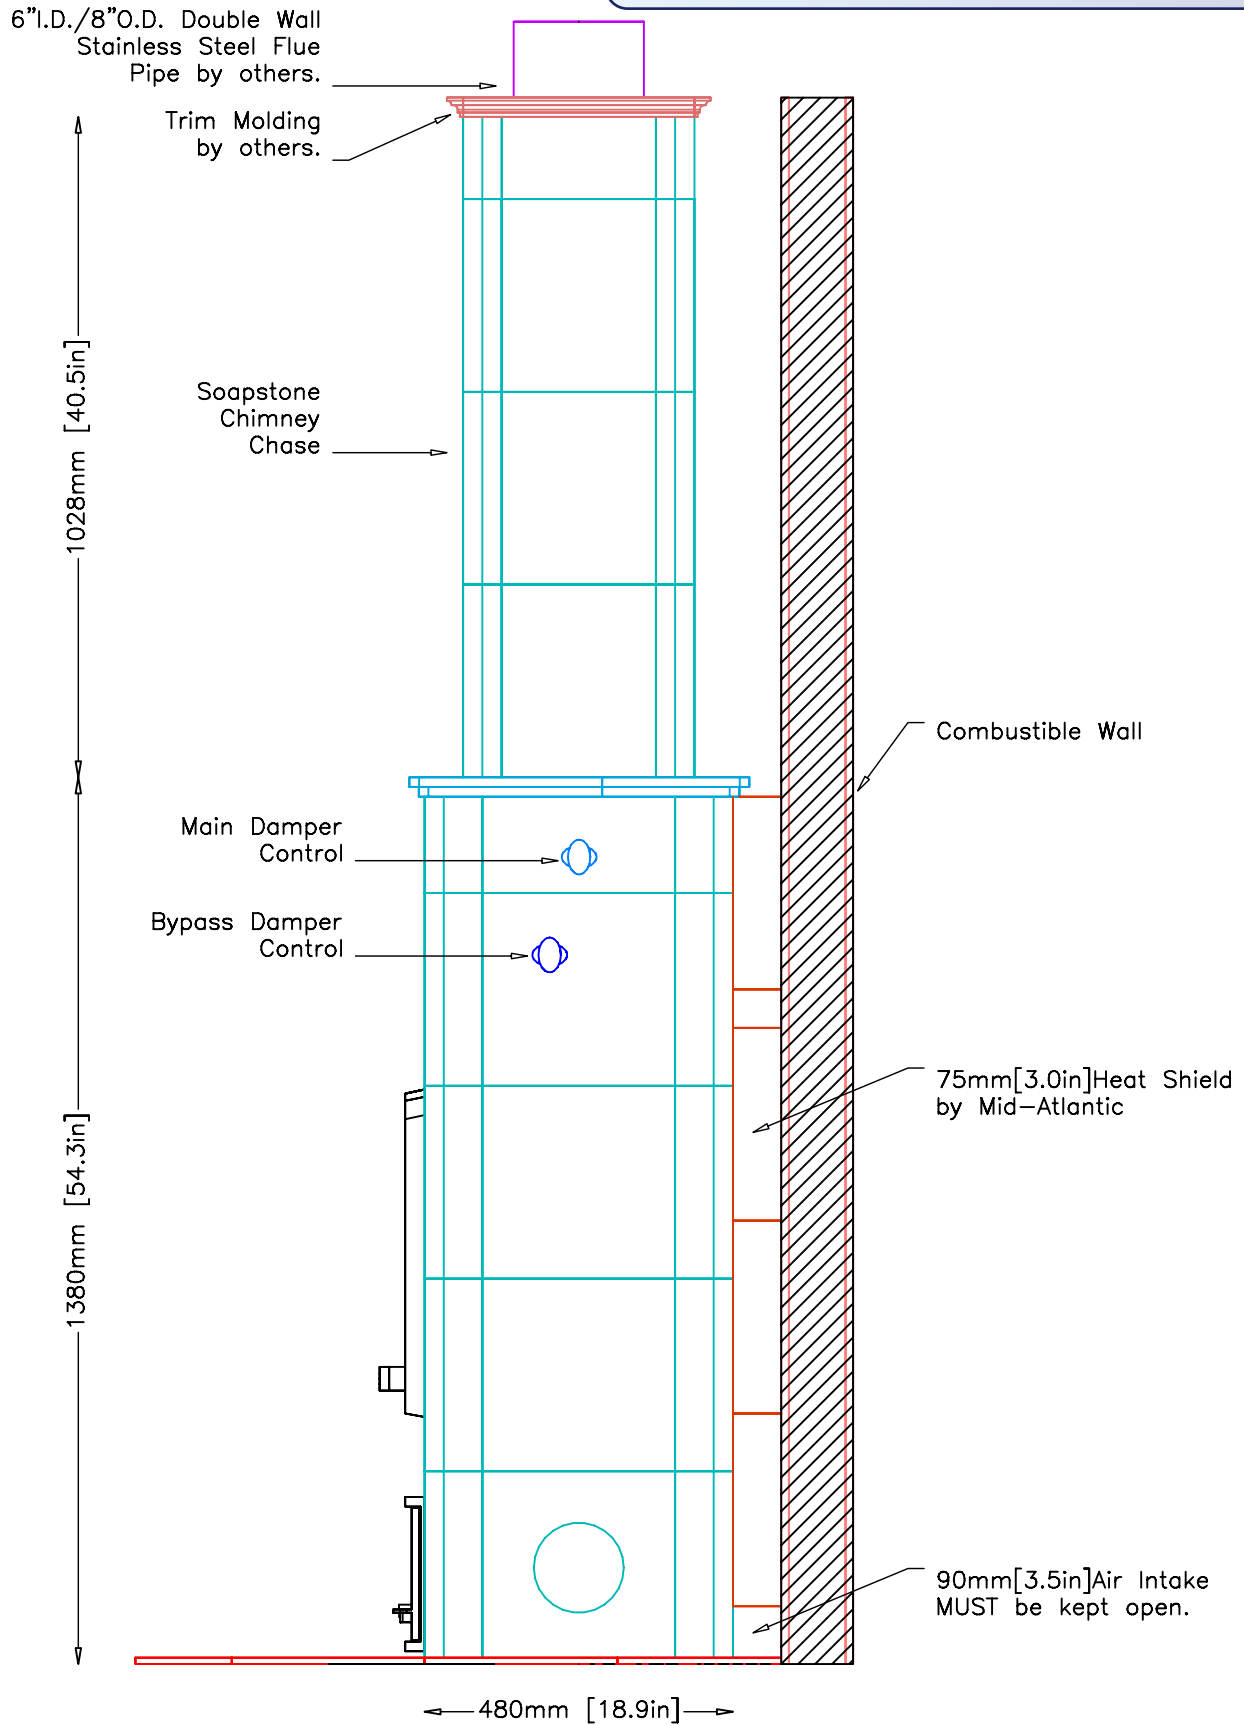

PLAN VIEW

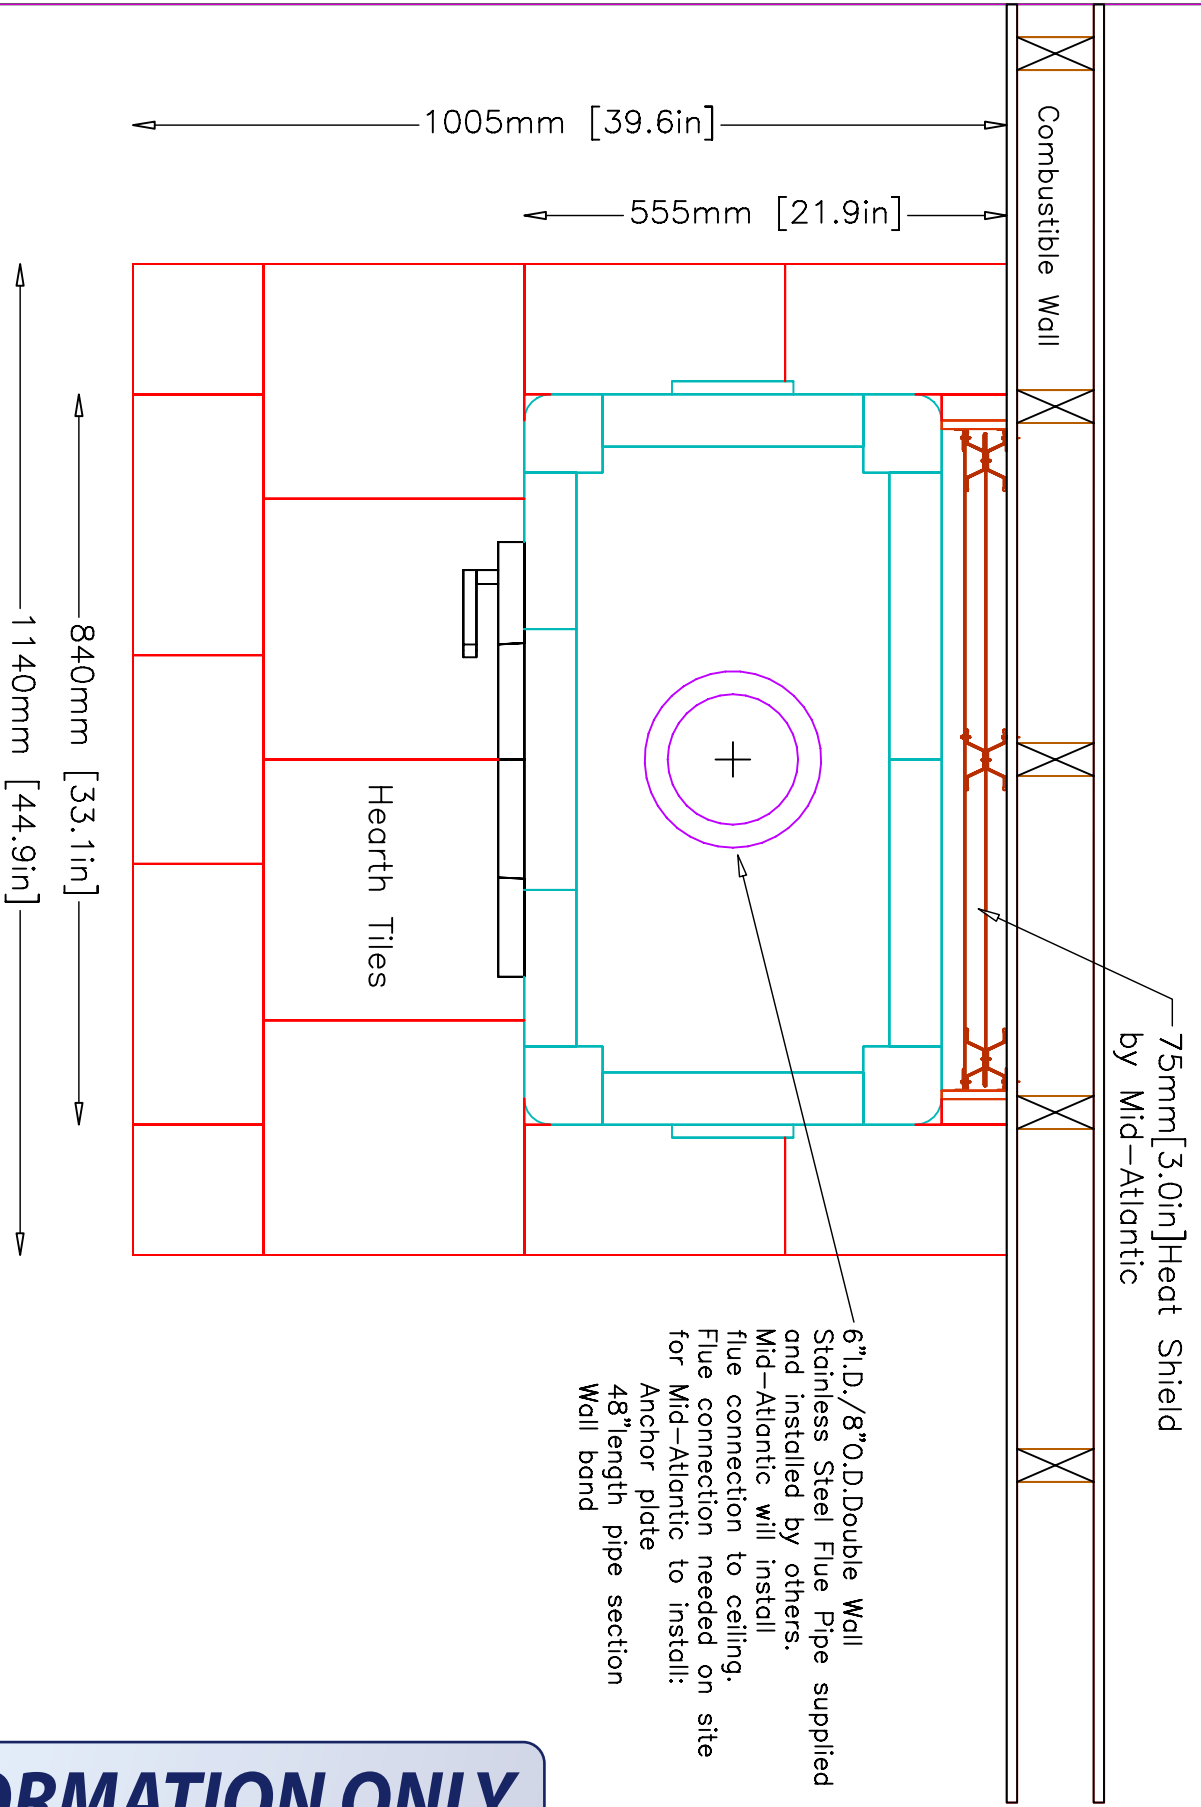

6" I.D./8" O.D. Double Wall Stainless Steel Flue Pipe supplied and installed by others. Mid-Atlantic will install flue connection to ceiling. Flue connection needed on site for Mid-Atlantic to install: Anchor plate 48" length pipe section Wall band

NOTE: Hearth Tiles CUT AND INSTALLED by others

INFORMATION ONLY



MID-ATLANTIC MASONRY HEAT
 1229 Harris Street Suite 1
 Charlottesville, VA 22903
 (434)979-9709 Fax 434-979-6416

PROJECT CUDE
 MODEL TU1000

CONTRACT
 DRAWN BY D.P.BYRAM


VIEW PLAN
 DATE 5/12/03

PAGE 4

FOUNDATION SLAB

Minimum Dimensions--2" from Base of Unit

INFORMATION ONLY

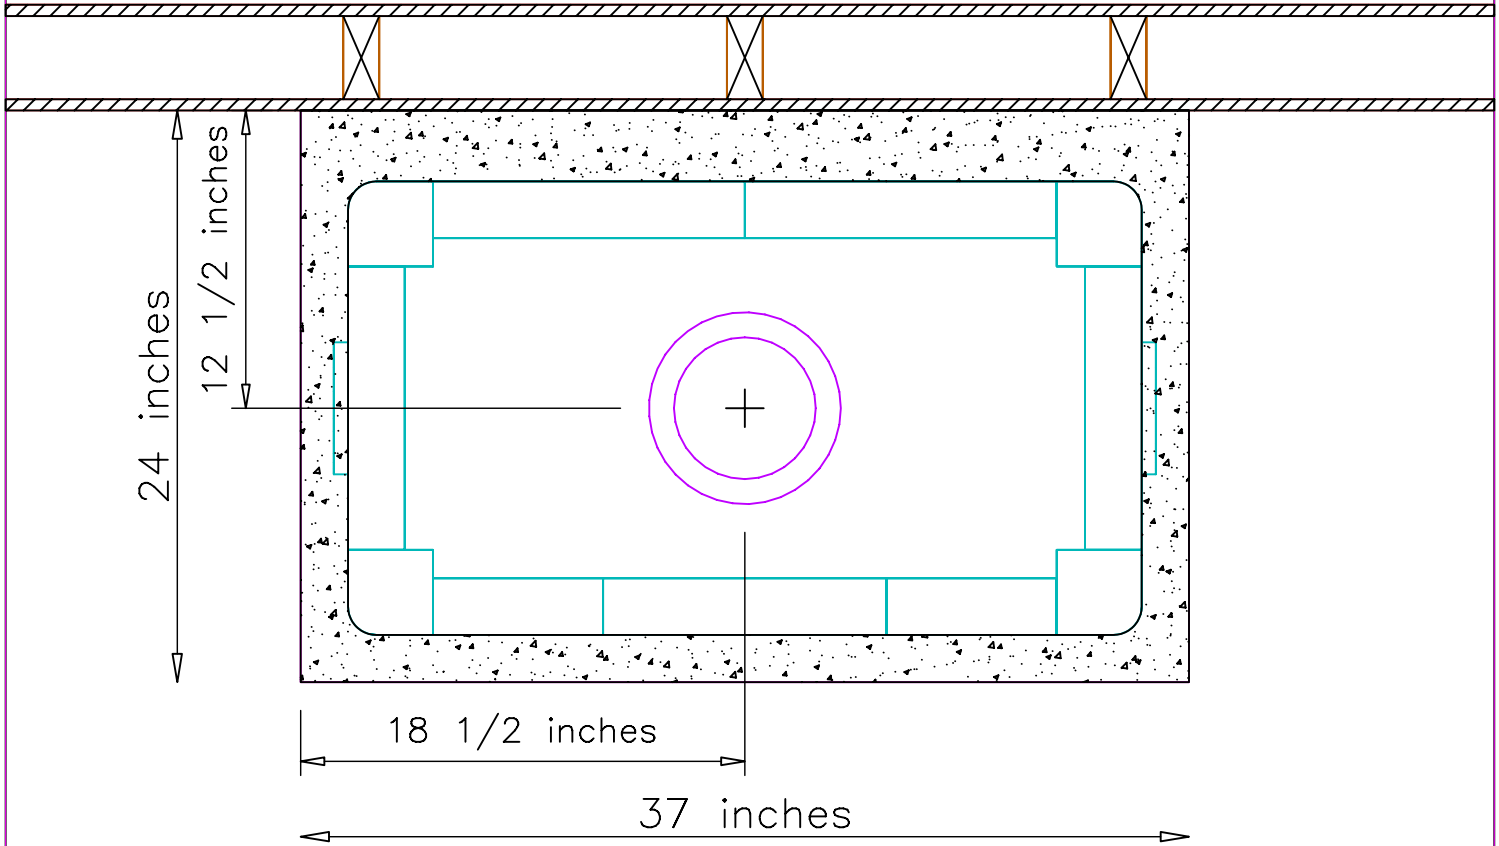

NOTE:
 TOP OF FOUNDATION SLAB TO BE LEVEL
 AND FLUSH WITH SUB-FLOOR
 Tolerances:
 +/- 1/8" No addition cost to adjust slab
 +/- 1/4" \$150.00-\$200.00 additional cost to adjust slab
 +/- 1/2" \$500.00 additional cost to adjust slab

UNIT WEIGHT: MINIMUM 4000lbs.
 Contractor is responsible for engineering foundation slab to support weight of fireplace.

Flue Location:
 CENTERED on Foundation Slab: 12.5" x 18.5" to Center of Flue Pipe.
 Flue Pipe: 6" I.D./8" O.D. Double Wall Stainless Steel by others.



MID-ATLANTIC MASONRY HEAT
 1229 Harris Street Suite 1
 Charlottesville, VA 22903
 (434)979-9709 Fax 434-979-6416

PROJECT CUDE
 MODEL TU1000

CONTRACT
 DRAWN BY D.P.BYRAM

VIEW SUPPORT
 DATE 5/12/03

PAGE

5