

INFORMATION ONLY

NOTE: Hearth Tiles CUT AND INSTALLED by others



MID-ATLANTIC MASONRY HEAT
 1229 Harris Street Suite 1
 Charlottesville, VA 22903
 (434)979-9709 Fax 434-979-6416


PROJECT HENAO
 MODEL TU1000/6RFB

CONTRACT 5629
 DRAWN BY T.A.LA BIER/D.P.BYRAM

VIEW PERSPECTIVE
 DATE 02/21/04

PAGE 1

FRONT VIEW

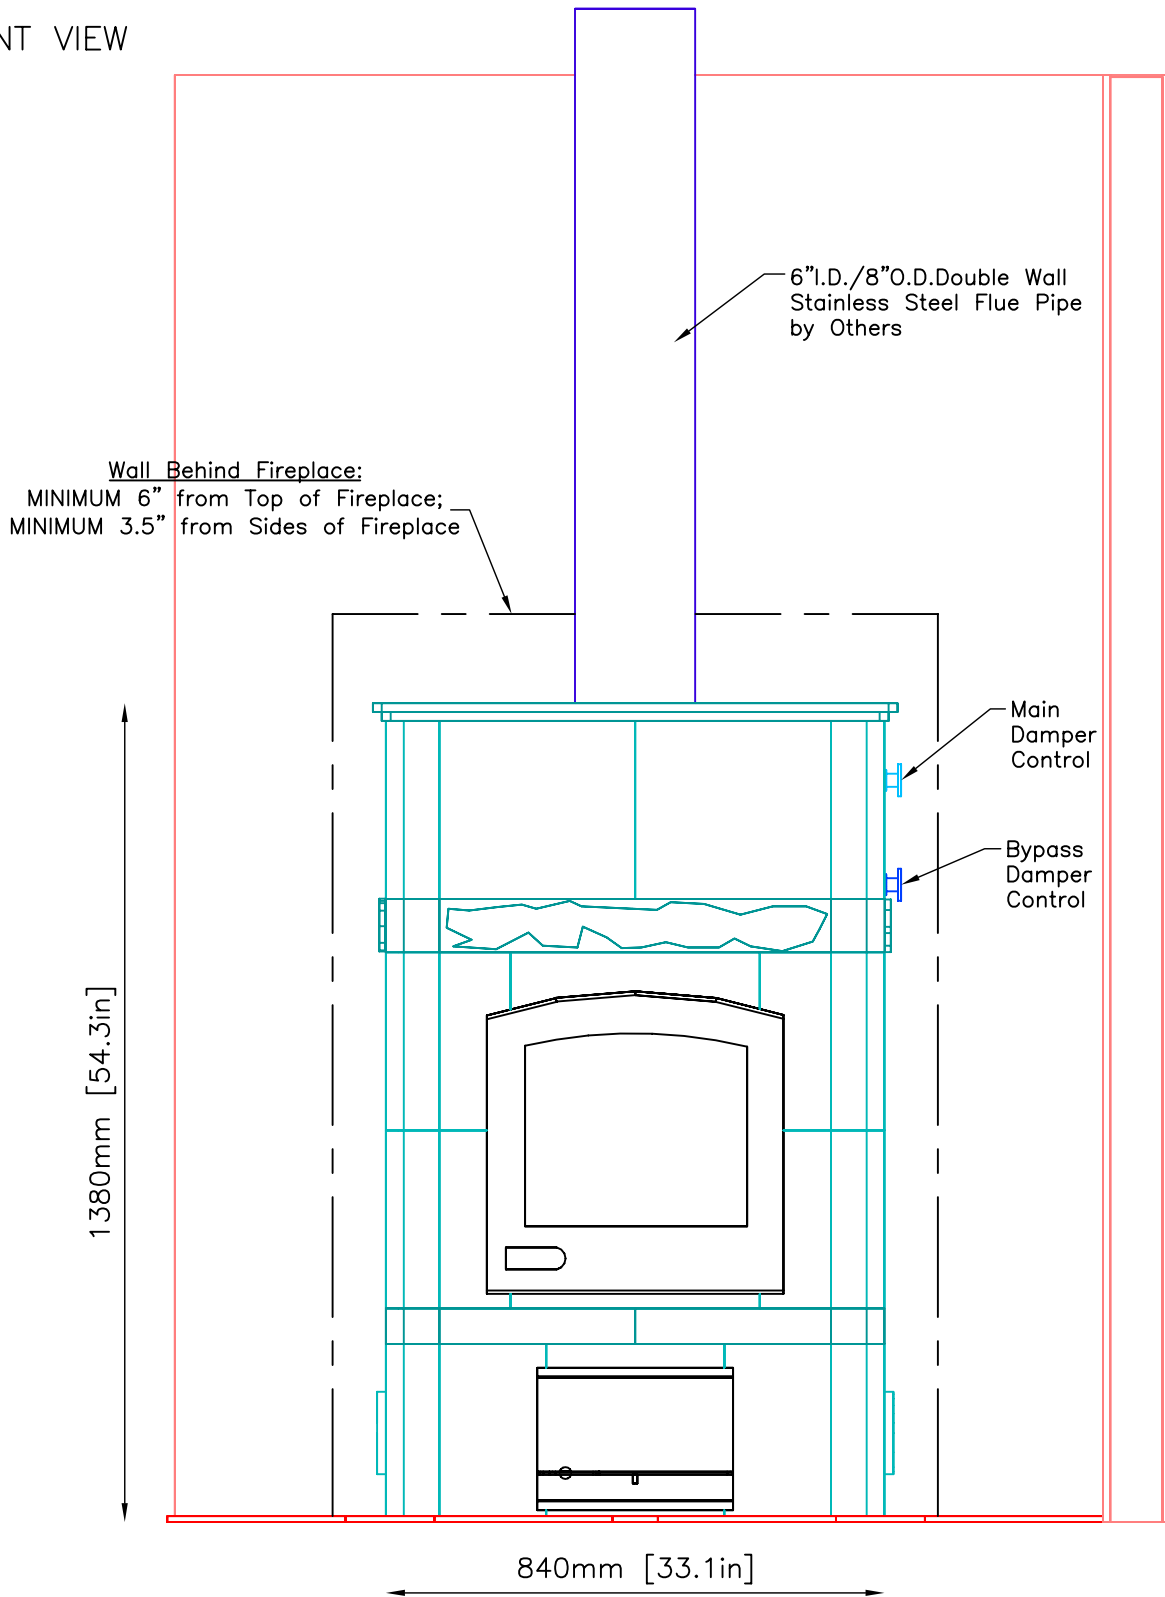

INFORMATION ONLY

NOTE: Hearth Tiles CUT AND INSTALLED by others



MID-ATLANTIC MASONRY HEAT
 1229 Harris Street Suite 1
 Charlottesville, VA 22903
 (434)979-9709 Fax 434-979-6416


PROJECT HENAO
 MODEL TU1000/6RFB

CONTRACT 5629
 DRAWN BY T.A.LA BIER/D.P.BYRAM

VIEW FRONT
 DATE 02/21/04

PAGE 2

SIDE VIEW

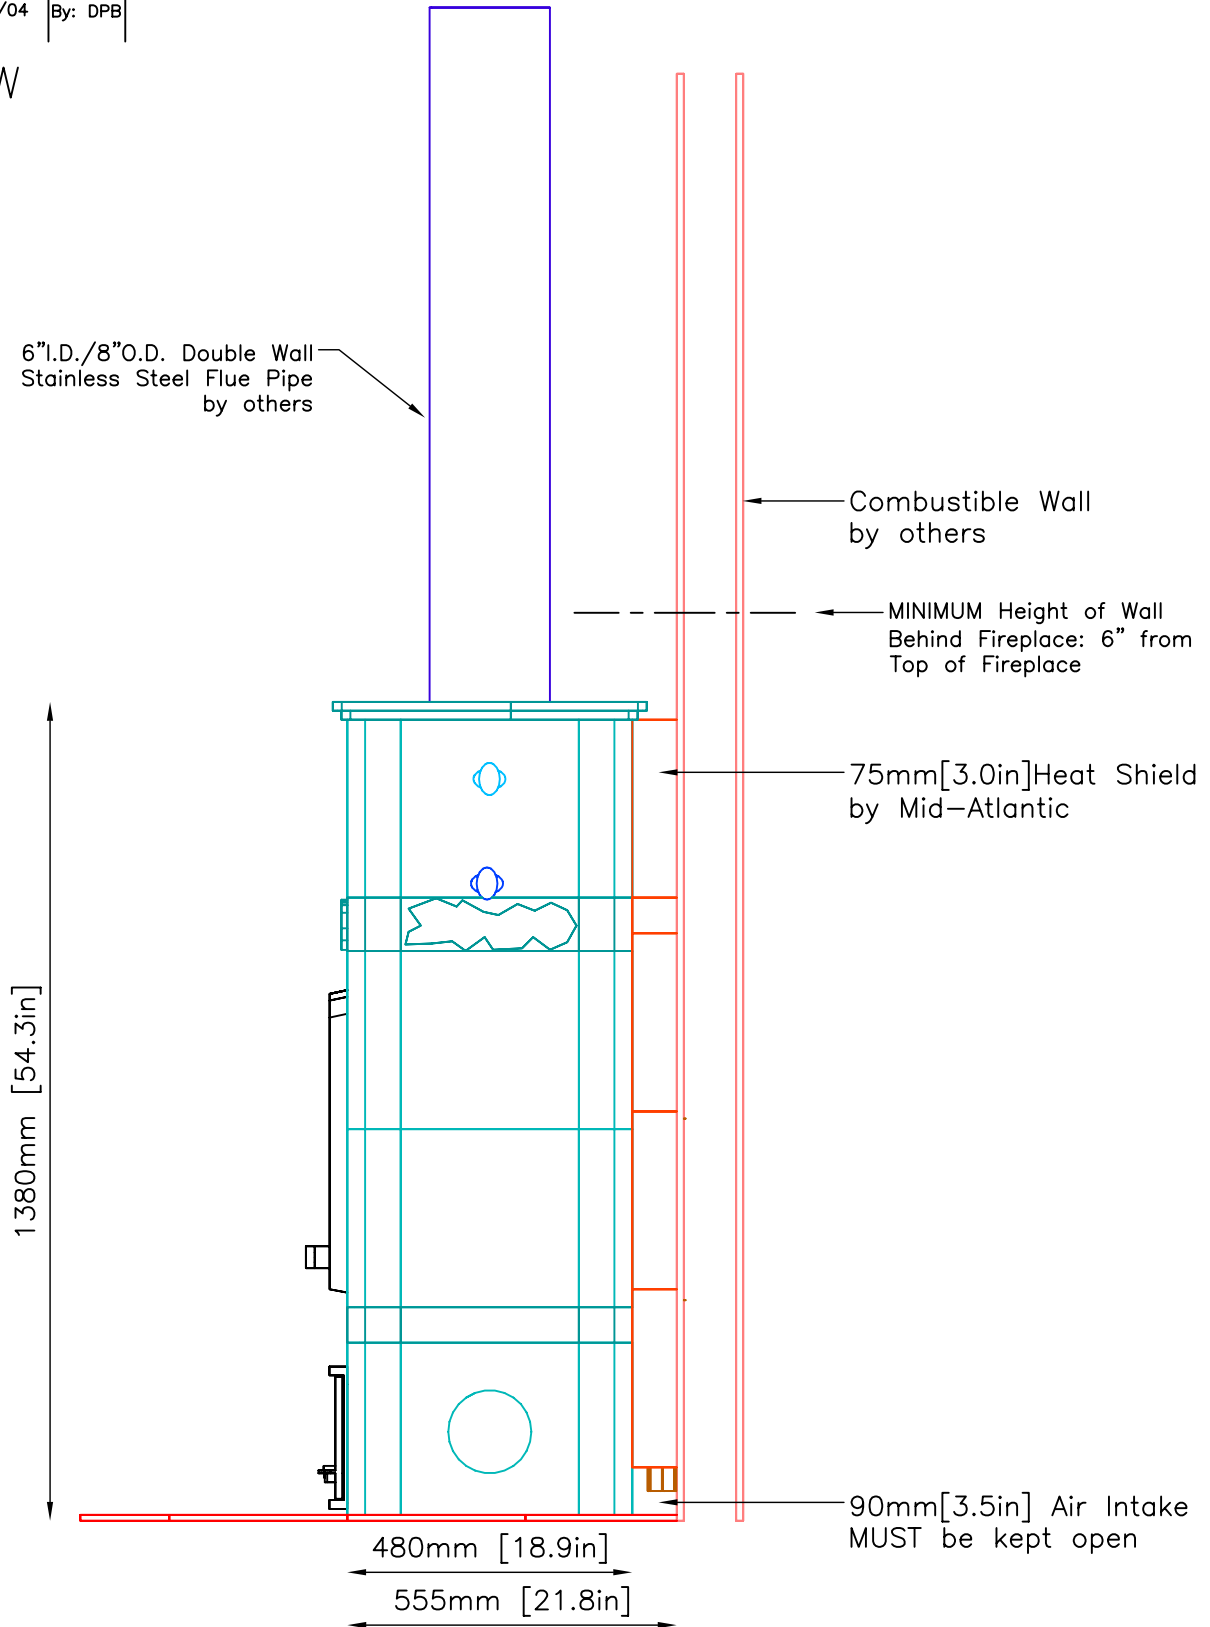


INFORMATION ONLY

NOTE: Hearth Tiles CUT AND INSTALLED by others

	MID-ATLANTIC MASONRY HEAT 1229 Harris Street Suite 1 Charlottesville, VA 22903 (434)979-9709 Fax 434-979-6416	PROJECT	CONTRACT	VIEW	PAGE
		HENAO	5629	SIDE	3
		MODEL	DRAWN BY	DATE	
		TU1000/6RFB	T.A.LA BIER/D.P.BYRAM	02/21/04	

PLAN VIEW

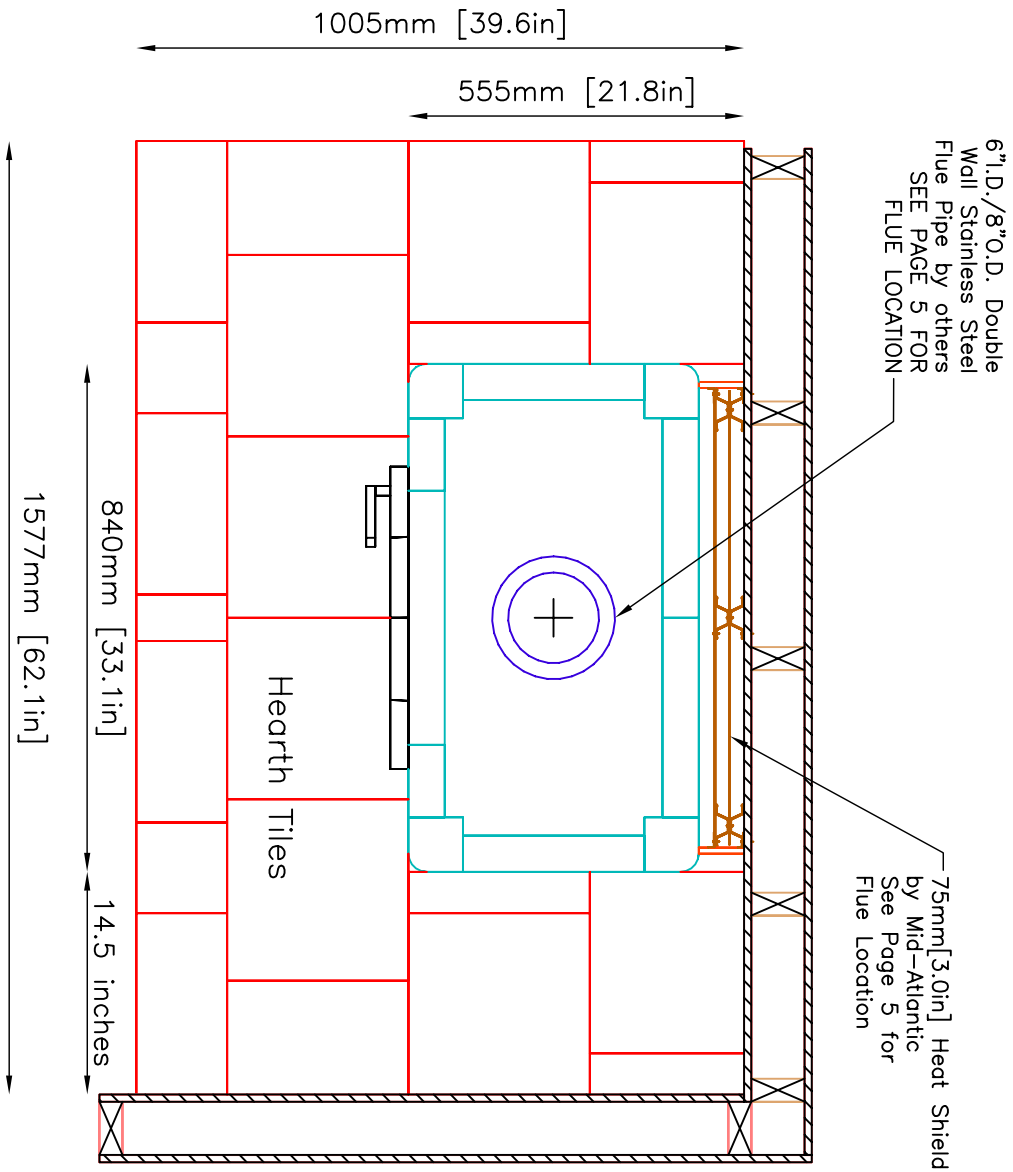


NOTE: Hearth Tiles CUT AND INSTALLED by others

INFORMATION ONLY

	MID-ATLANTIC MASONRY HEAT 1229 Harris Street Suite 1 Charlottesville, VA 22903 (434)979-9709 Fax 434-979-6416	PROJECT	HENAO	CONTRACT	5629	VIEW	PLAN	PAGE 4
		MODEL	TU1000/6RFB	DRAWN BY	T.A.LA BIER/D.P.BYRAM	DATE	02/21/04	

FOUNDATION SLAB

Minimum 4" Thick Poured Concrete With Rebar 6"O.C.
 Minimum Dimensions—2" from Base of Unit

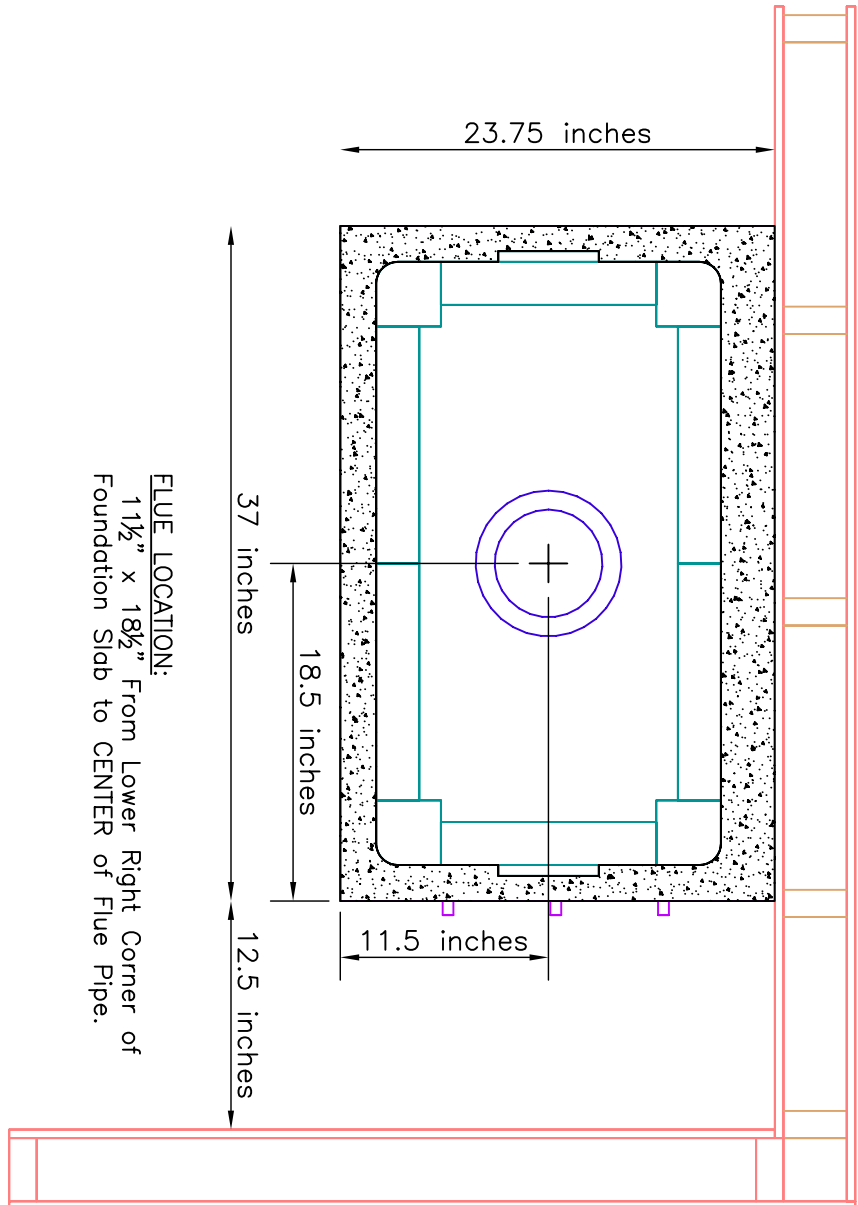

FLUE LOCATION:
 1 1/2" x 18 1/2" From Lower Right Corner of
 Foundation Slab to CENTER of Flue Pipe.

NOTE:
 TOP OF FOUNDATION SLAB TO BE LEVEL AND FLUSH WITH SUB-FLOOR
 Tolerances: +/- 1/8" No additional cost to level slab
 +/- 1/4" \$150.00-\$200.00 additional cost to level slab
 +/- 1/2" \$500.00 additional cost to level slab

UNIT WEIGHT: 2500lbs.
 Owner/Contractor is responsible for engineering Foundation Slab to support weight of fireplace.

INFORMATION ONLY



MID-ATLANTIC MASONRY HEAT
 1229 Harris Street Suite 1
 Charlottesville, VA 22903
 (434)979-9709 Fax 434-979-6416


PROJECT HENAO
 MODEL TU1000/6RFB

CONTRACT 5629
 DRAWN BY T.A.LA BIER/D.P.BYRAM

VIEW SUPPORT
 DATE 02/21/04

PAGE 5


FOUNDATION SLAB:
 * MINIMUM 4" THICK WITH REBAR 6" O.C.
 * NON-COMBUSTIBLE CEMENT BOARD under foundation slab (NOT PLYWOOD)

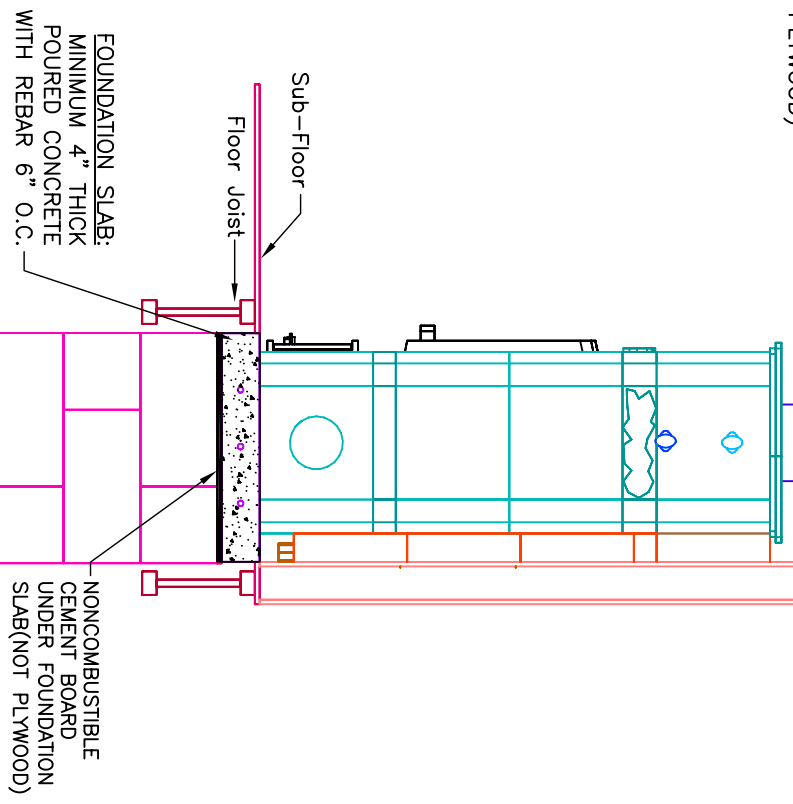

NOTE:
 TOP OF FOUNDATION SLAB TO BE LEVEL AND FLUSH WITH SUB-FLOOR
 Tolerances:
 +/- 1/8" No additional cost to level slab
 +/- 1/4" \$150.00-\$200.00 additional cost to level slab
 +/- 1/2" \$500.00 additional cost to level slab

UNIT WEIGHT: 2500lbs.
 Owner/Contractor is responsible for engineering Foundation Slab to support weight of fireplace.

INFORMATION ONLY

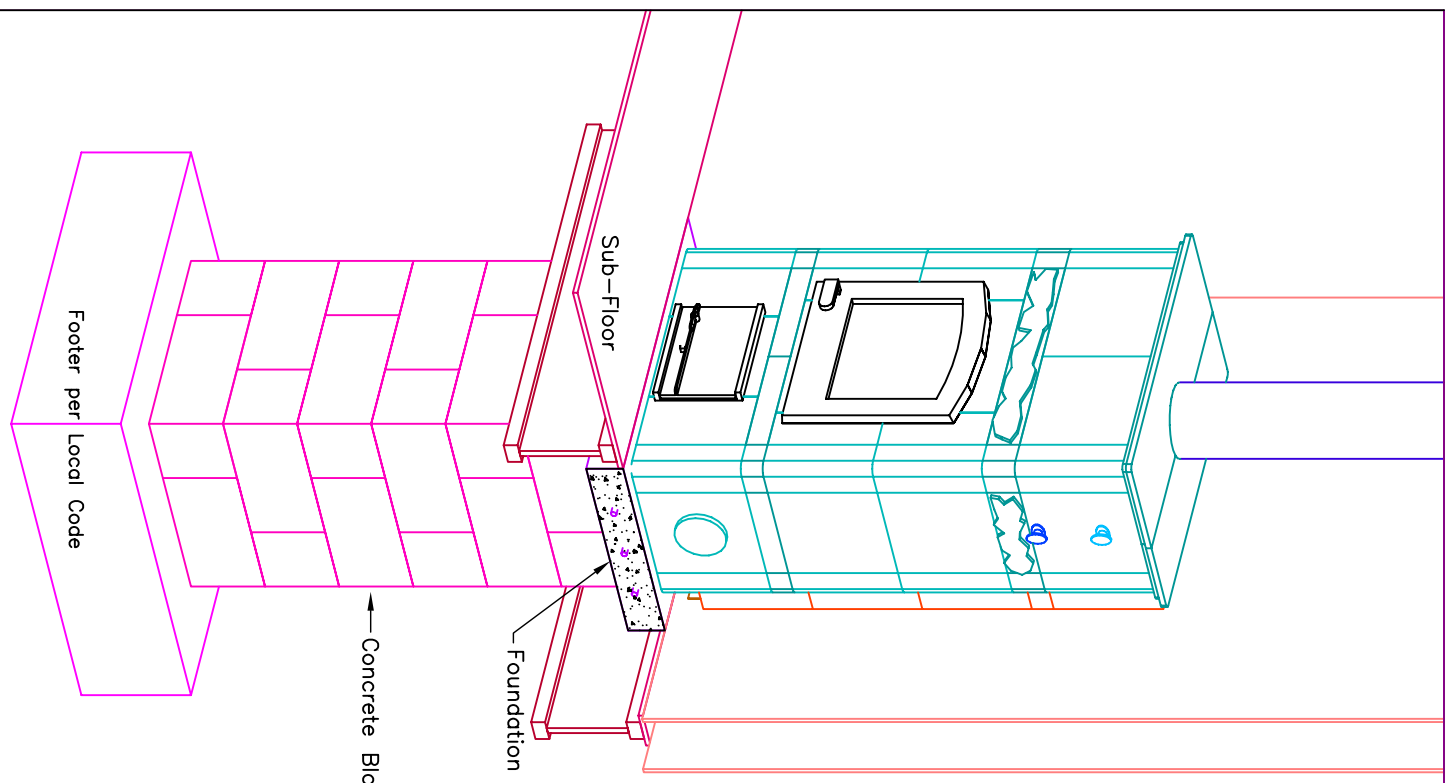

MID-ATLANTIC MASONRY HEAT
 McIntire Business Park
 Charlottesville, VA 22903
 (434)979-9709 Fax 434-979-6416

PROJECT HENAO	CONTRACT 5629	VIEW Foundation Slab	PAGE 6
MODEL TU1000/6RFB	DRAWN BY T.A.LA BIER/D.P.BYRAM	DATE 02/21/04	