


Revision: 1	Date: 04/27/01	By: DP
Revision: 2	Date: 05/08/01	By: ADH

INFORMATION ONLY

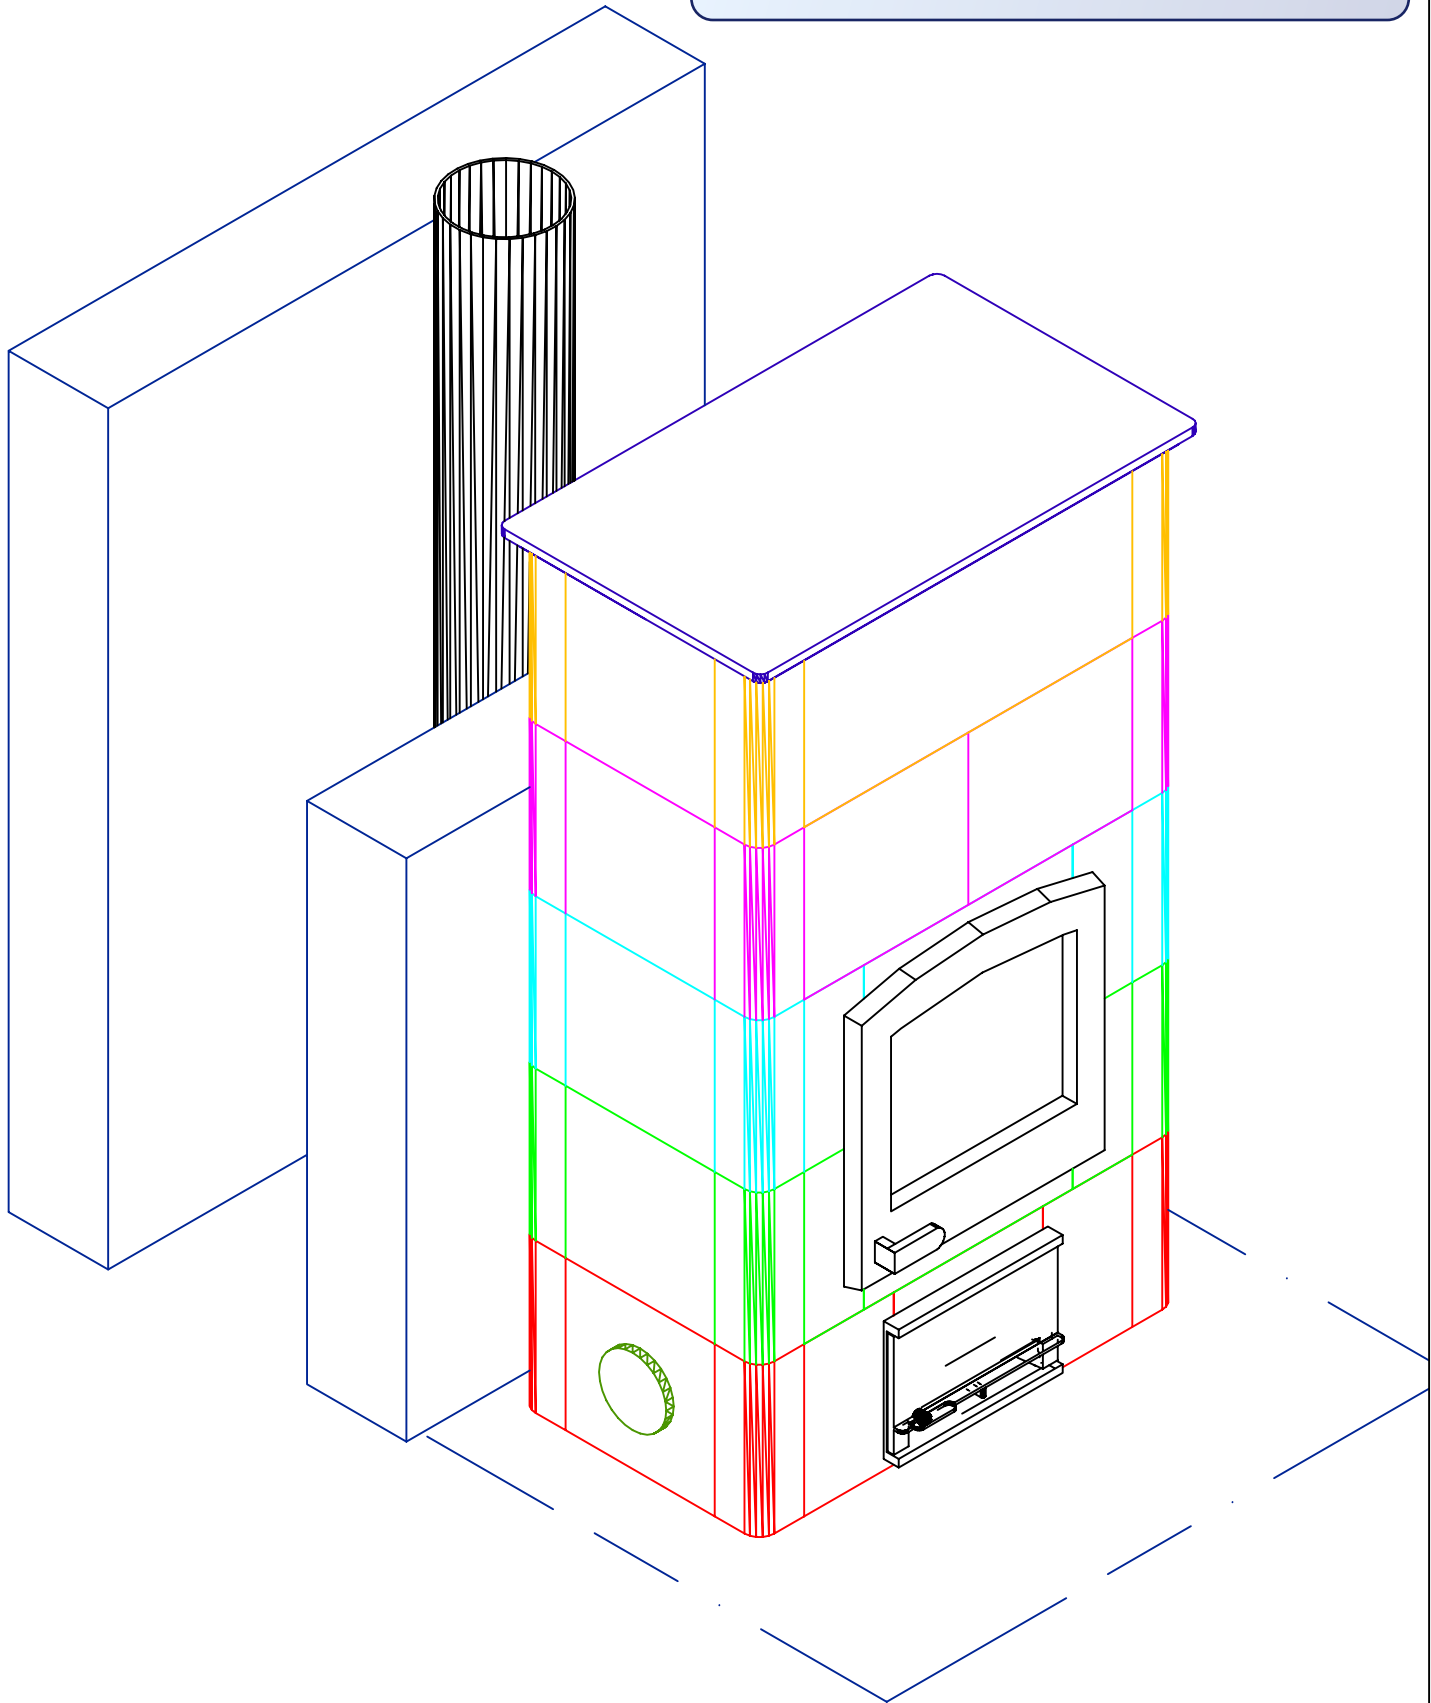


MID-ATLANTIC MASONRY HEAT
 McIntire Business Park
 1229 Harris Street-Suite 1
 Charlottesville, VA 22903

UNIT	TU1000	VIEW	ISOMETRIC	DETAIL
PROJECT	SCHMID	DRAWN BY	D.Powley	DATE
				02/07/01

Revision: 1	Date: 04/27/01	By: DP
Revision: 2	Date: 05/08/01	By: ADH

INFORMATION ONLY

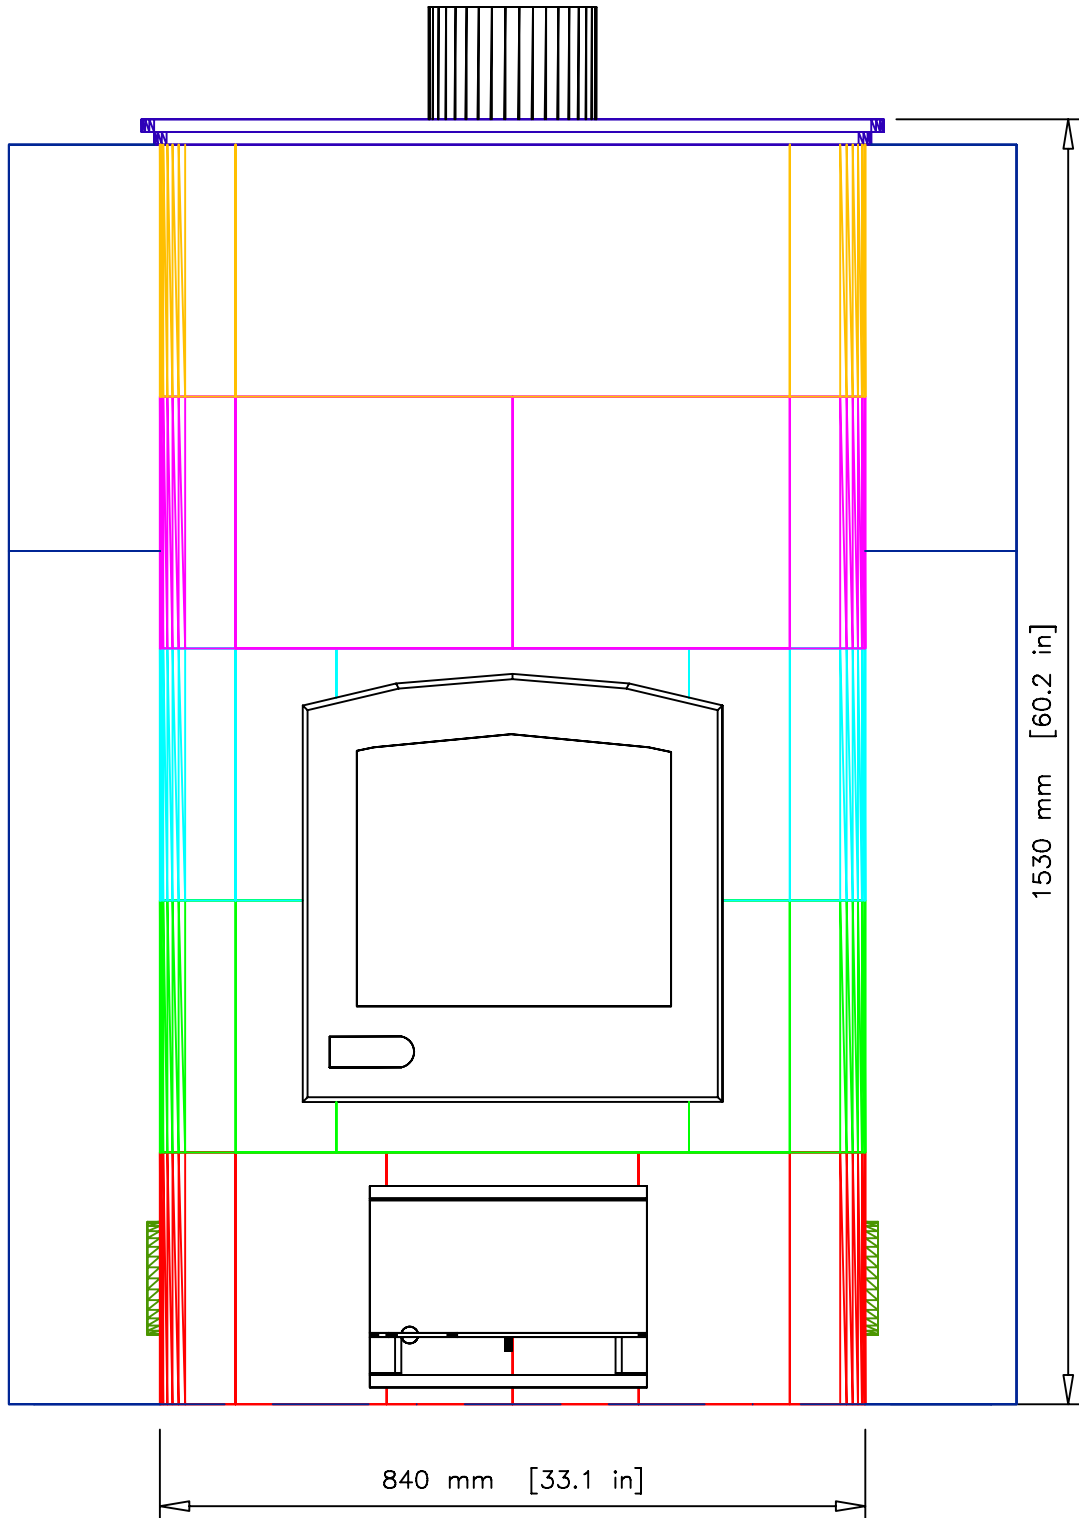

MID-ATLANTIC MASONRY HEAT
 McIntire Business Park
 1229 Harris Street-Suite 1
 Charlottesville, VA 22903


UNIT	TU1000
PROJECT	SCHMID

VIEW	FRONT
DRAWN BY	D.Powley

DETAIL	
DATE	02/07/01

Revision: 1	Date: 04/27/01	By: DP
Revision: 2	Date: 06/13/01	By: DP

INFORMATION ONLY

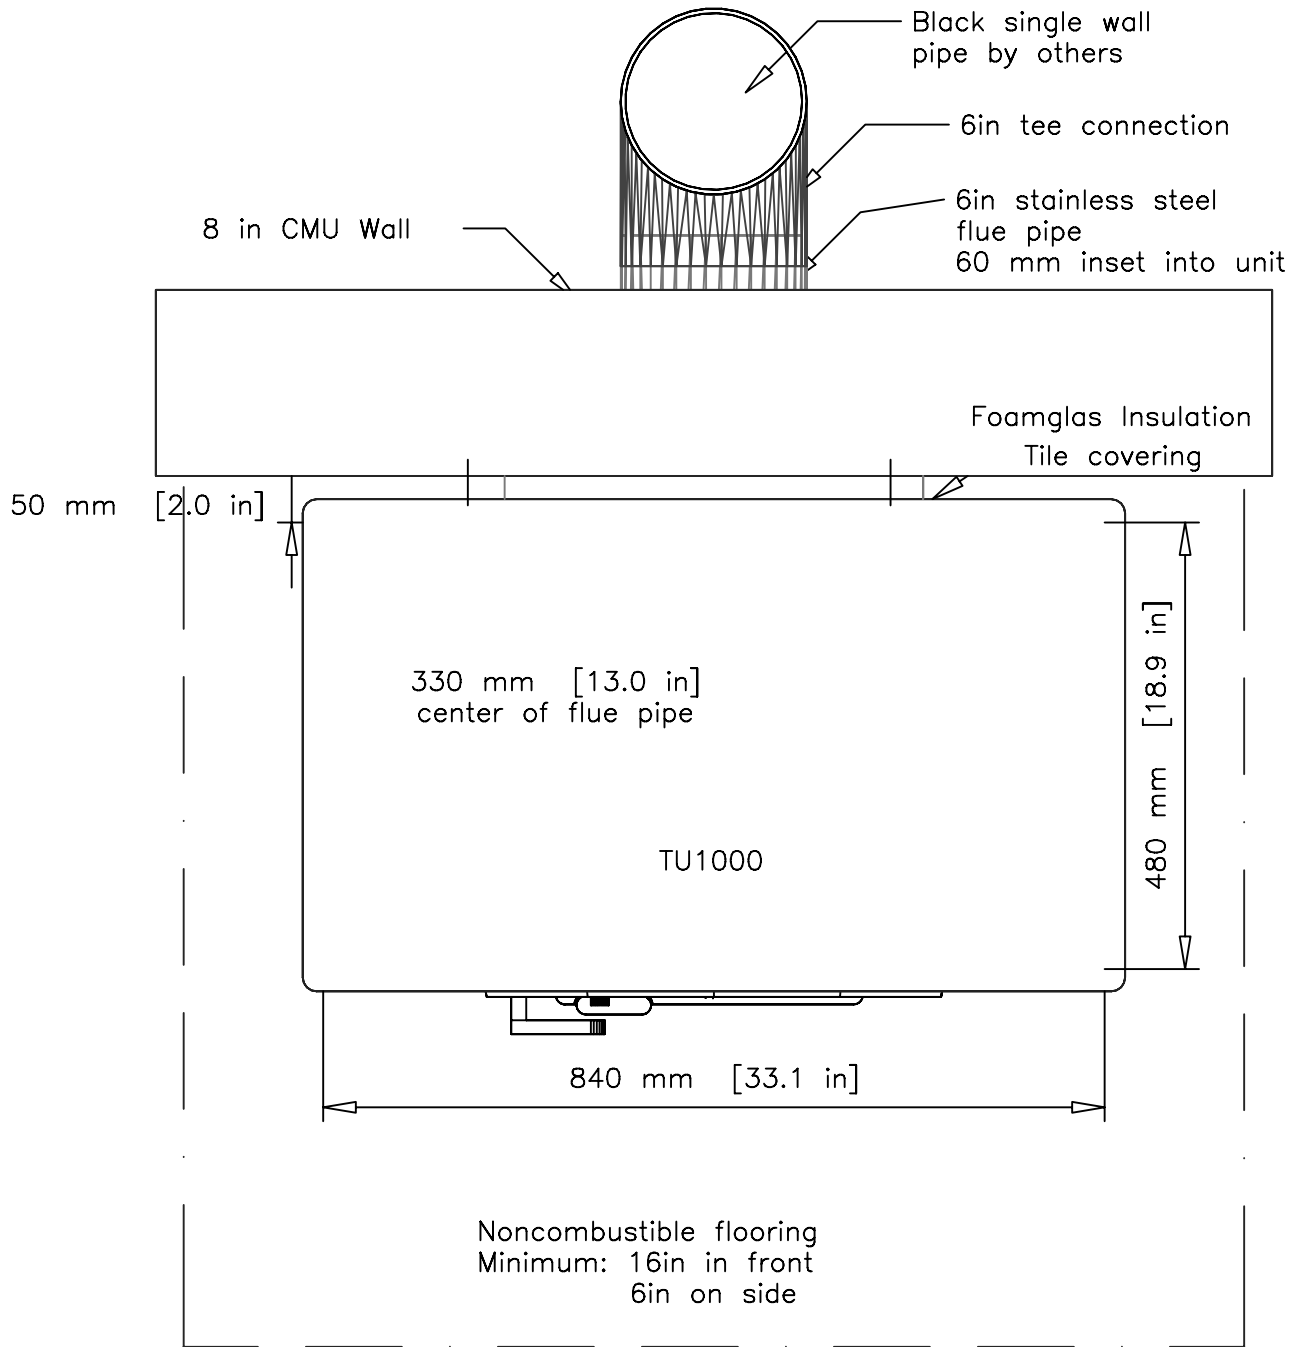

MID-ATLANTIC MASONRY HEAT
 McIntire Business Park
 1229 Harris Street-Suite 1
 Charlottesville, VA 22903

UNIT	TU1000	VIEW	PLAN	DETAIL
PROJECT	SCHMID	DRAWN BY	D.Powley	DATE
				02/07/01


INFORMATION ONLY

Revision: 1	Date: 04/27/01	By: DP
Revision: 2	Date: 05/08/01	By: ADH
Revision: 3	Date: 06/13/01	By: DP

Black single wall pipe
by others

6 in stainless steel
flue pipe
60 mm in unit

Tee connection

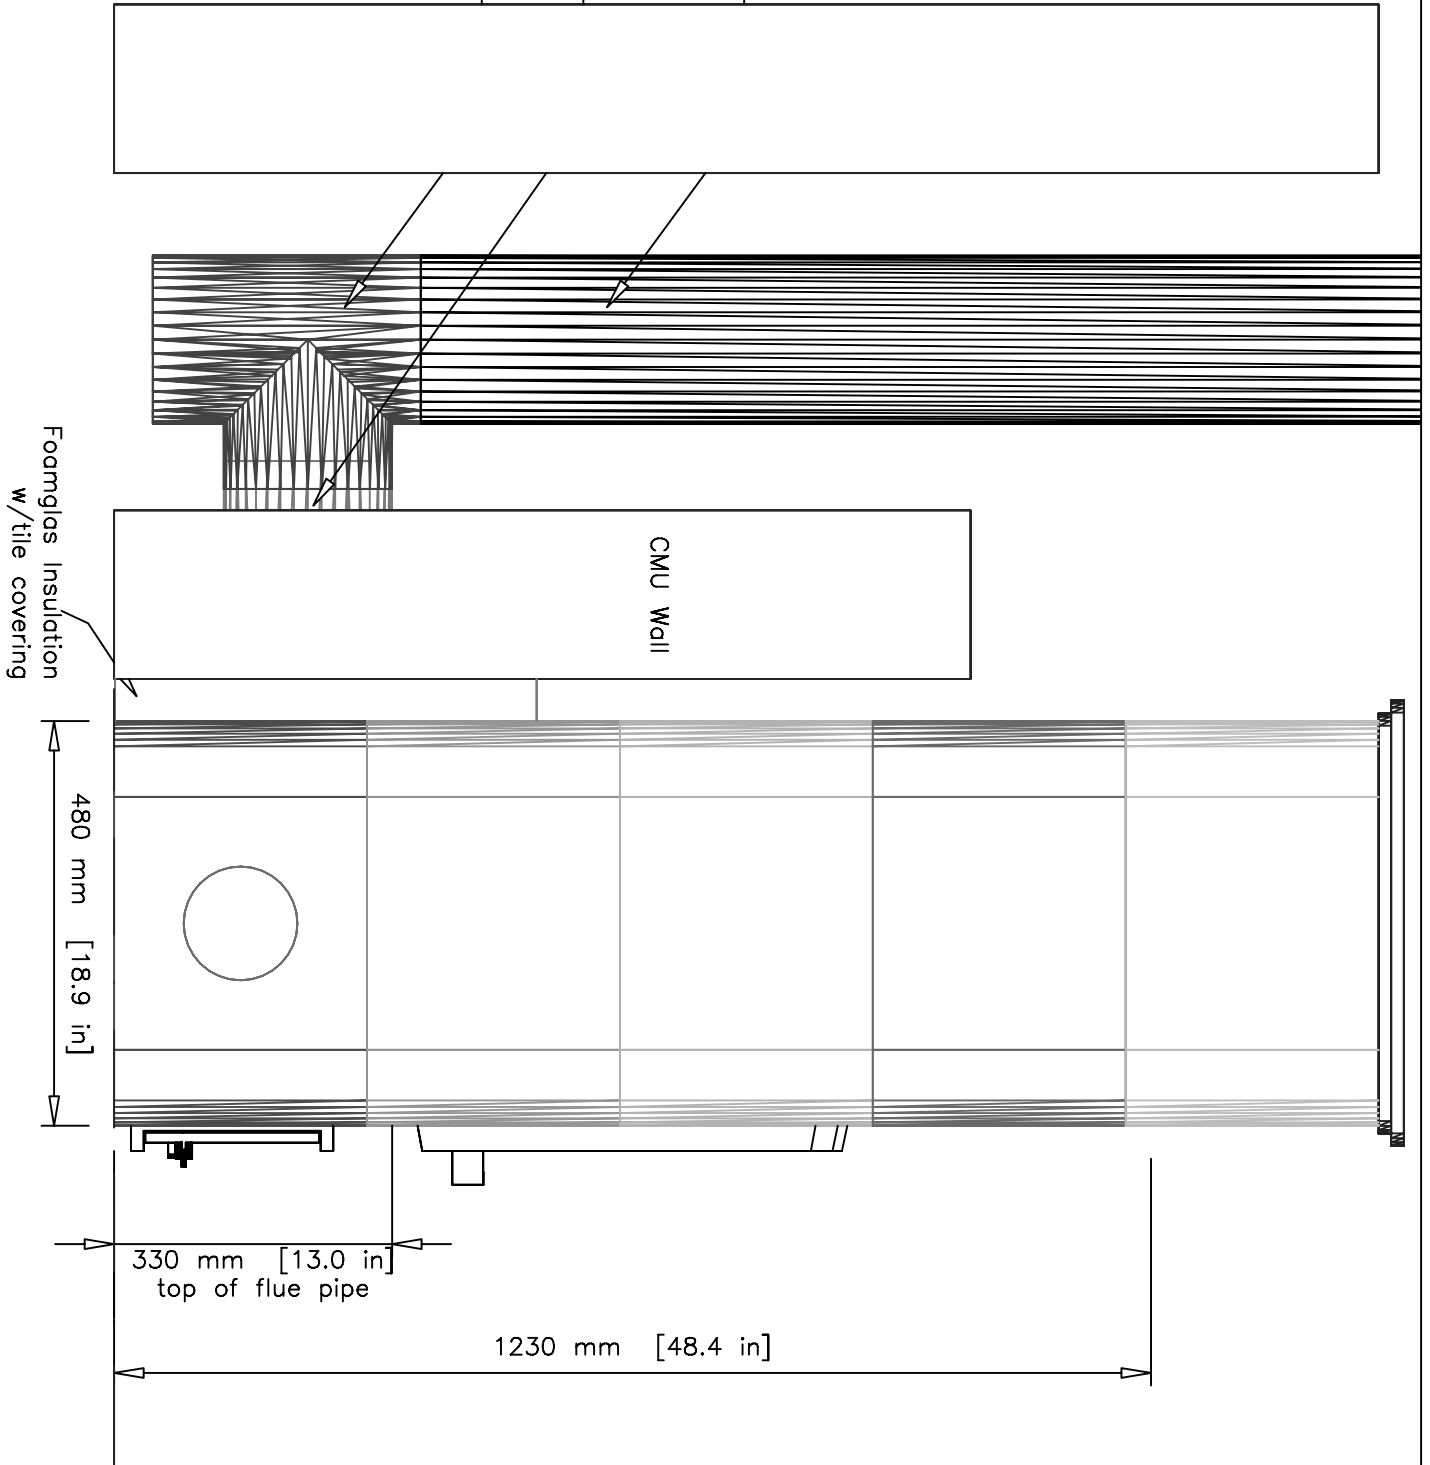

MID-ATLANTIC MASONRY HEAT
McIntire Business Park
1229 Harris Street-Suite 1
Charlottesville, VA 22903

UNIT TU1000
PROJECT SCHMID

VIEW SIDE
DRAWN BY D.Powley

DETAIL

DATE 02/07/01