
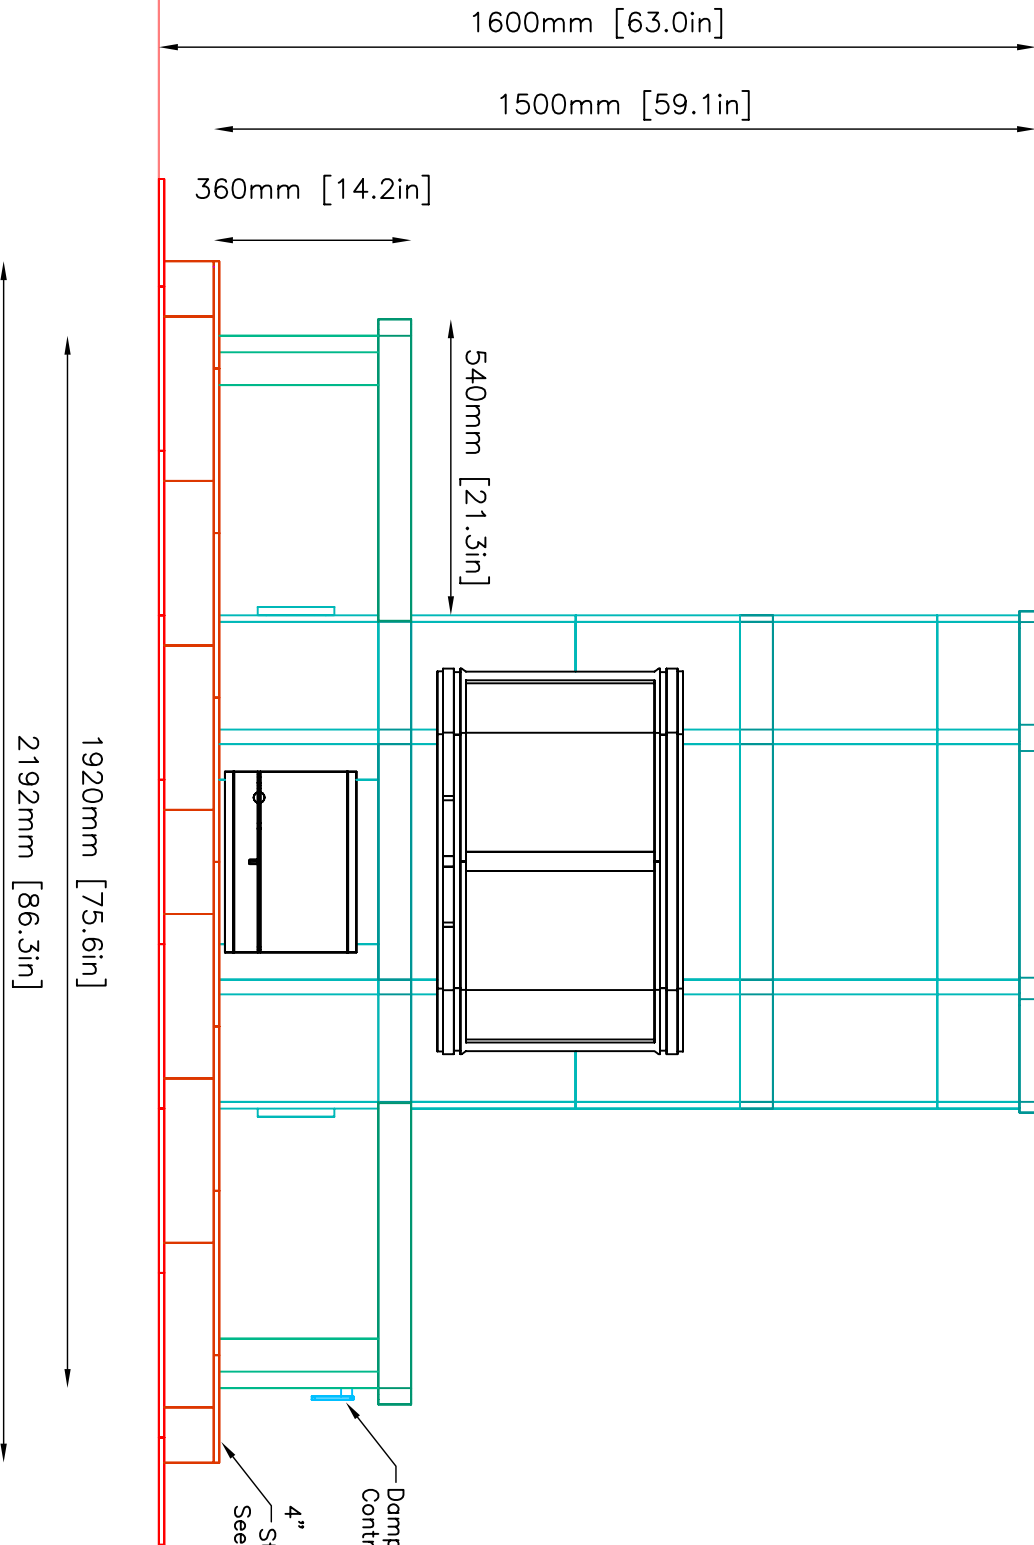


NOTE: Hearth Tiles CUT AND INSTALLED by others

TULIKIVI 	MID-ATLANTIC MASONRY HEAT 1229 Harris Street Suite 1 Charlottesville, VA 22903 (434)979-9709 Fax 434-979-6416		PROJECT COHALAN	CONTRACT 5603	VIEW PERSPECTIVE	PAGE 1
	MODEL TU1230	DRAWN BY D.P.BYRAM	DATE 12/1/03			



4" Steel Plate Pedestal
Steel Plate by others
See page 5 for Details


Damper Control

SIDE VIEW

Combustible Wall
by others

7" I.D. \ 9" O.D. Double Wall
Stainless Steel Flue Pipe
by others


75mm [3.0in] Heat Shield
by Mid-Atlantic

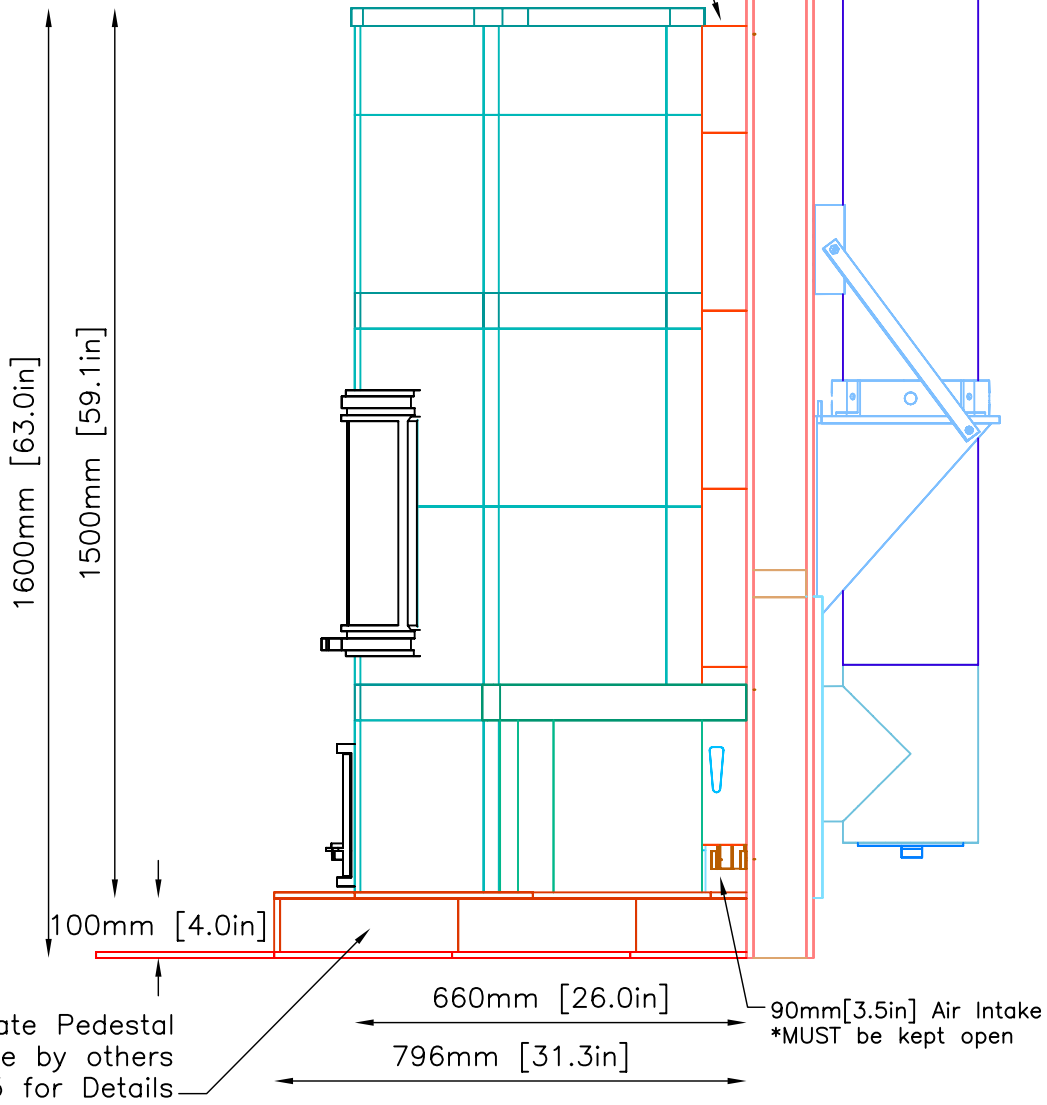

4" Steel Plate Pedestal
Steel Plate by others
See page 5 for Details

90mm [3.5in] Air Intake
*MUST be kept open

PLAN VIEW

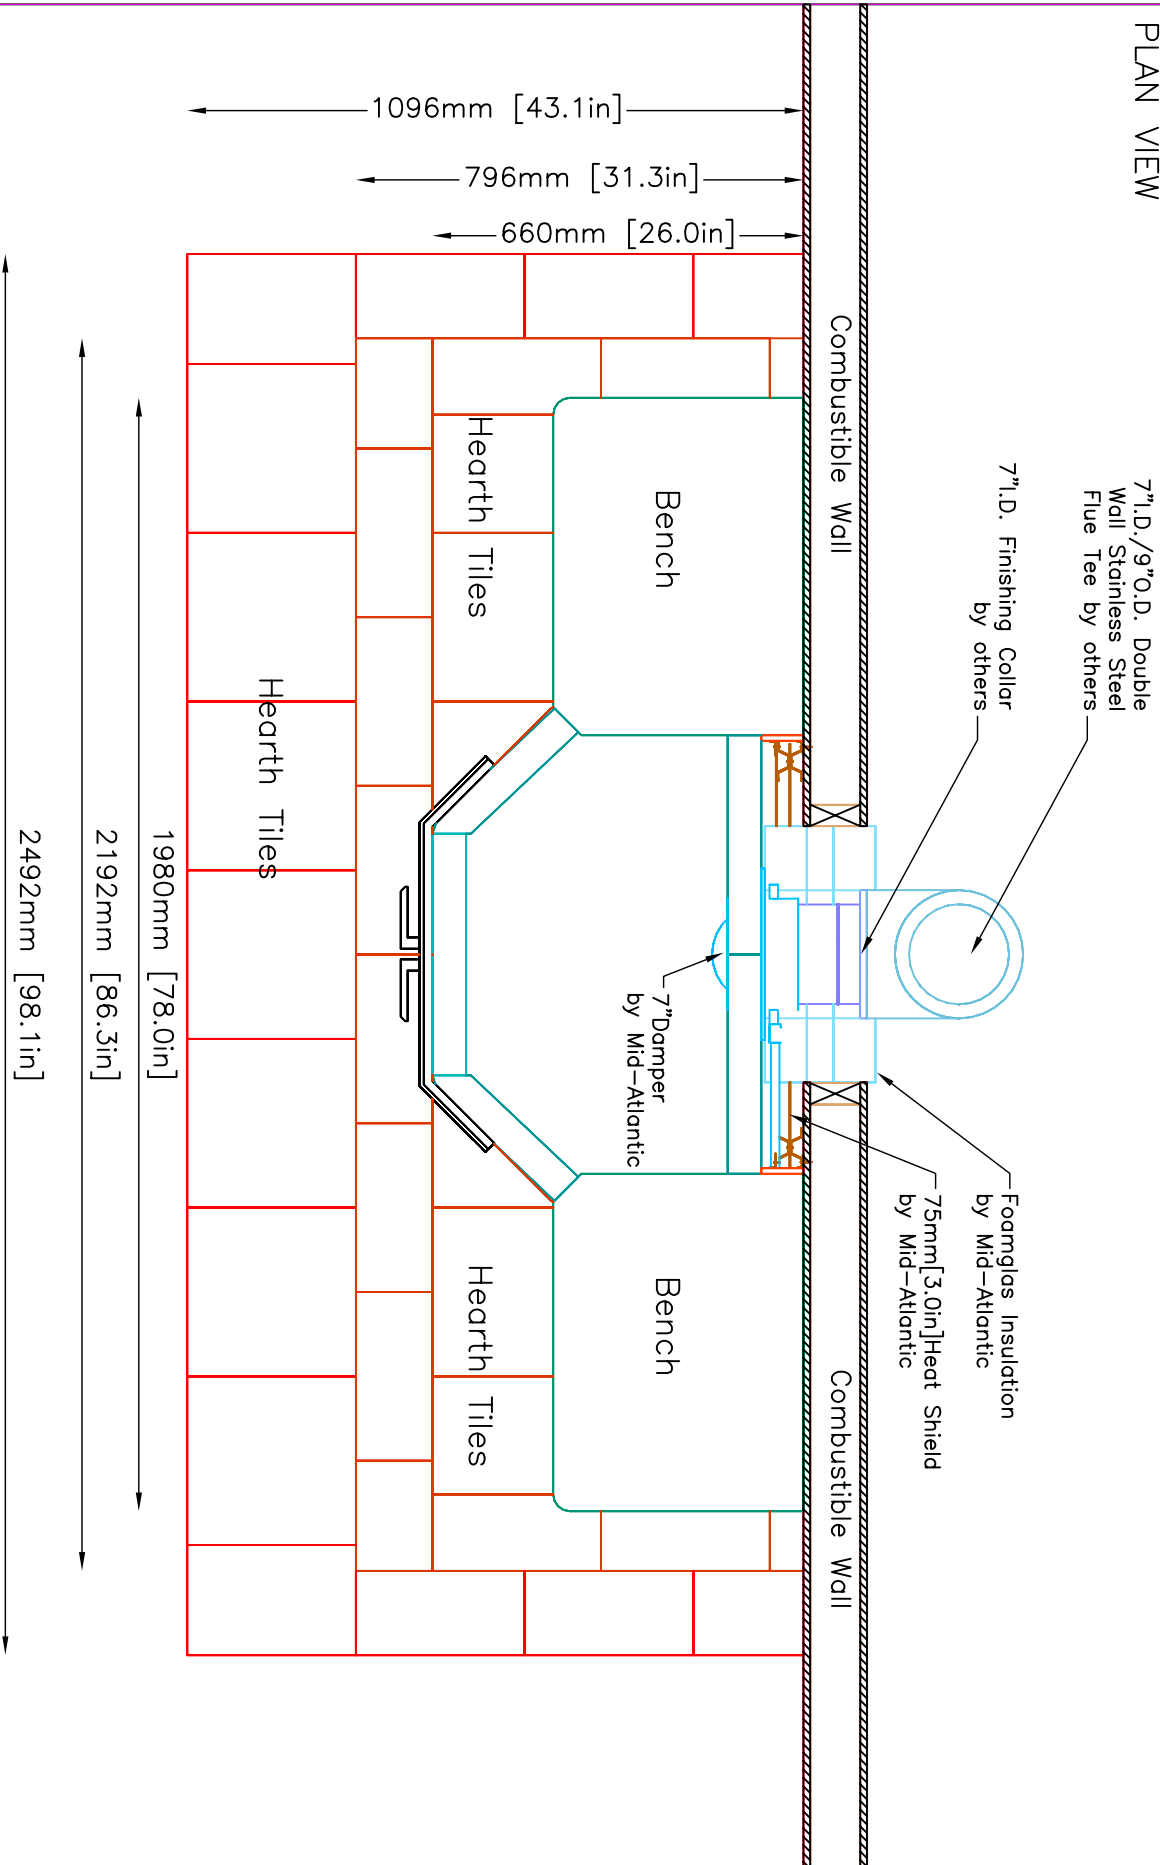

NOTE: Hearth Tiles CUT AND INSTALLED by others

	MID-ATLANTIC MASONRY HEAT 1229 Harris Street Suite 1 Charlottesville, VA 22903 (434)979-9709 Fax 434-979-6416	PROJECT	COHALAN	CONTRACT	5603	VIEW	PLAN	PAGE 4
		MODEL	TU1230	DRAWN BY	D.P.BYRAM	DATE	12/1/03	