


**INFORMATION ONLY**

FRONT VIEW

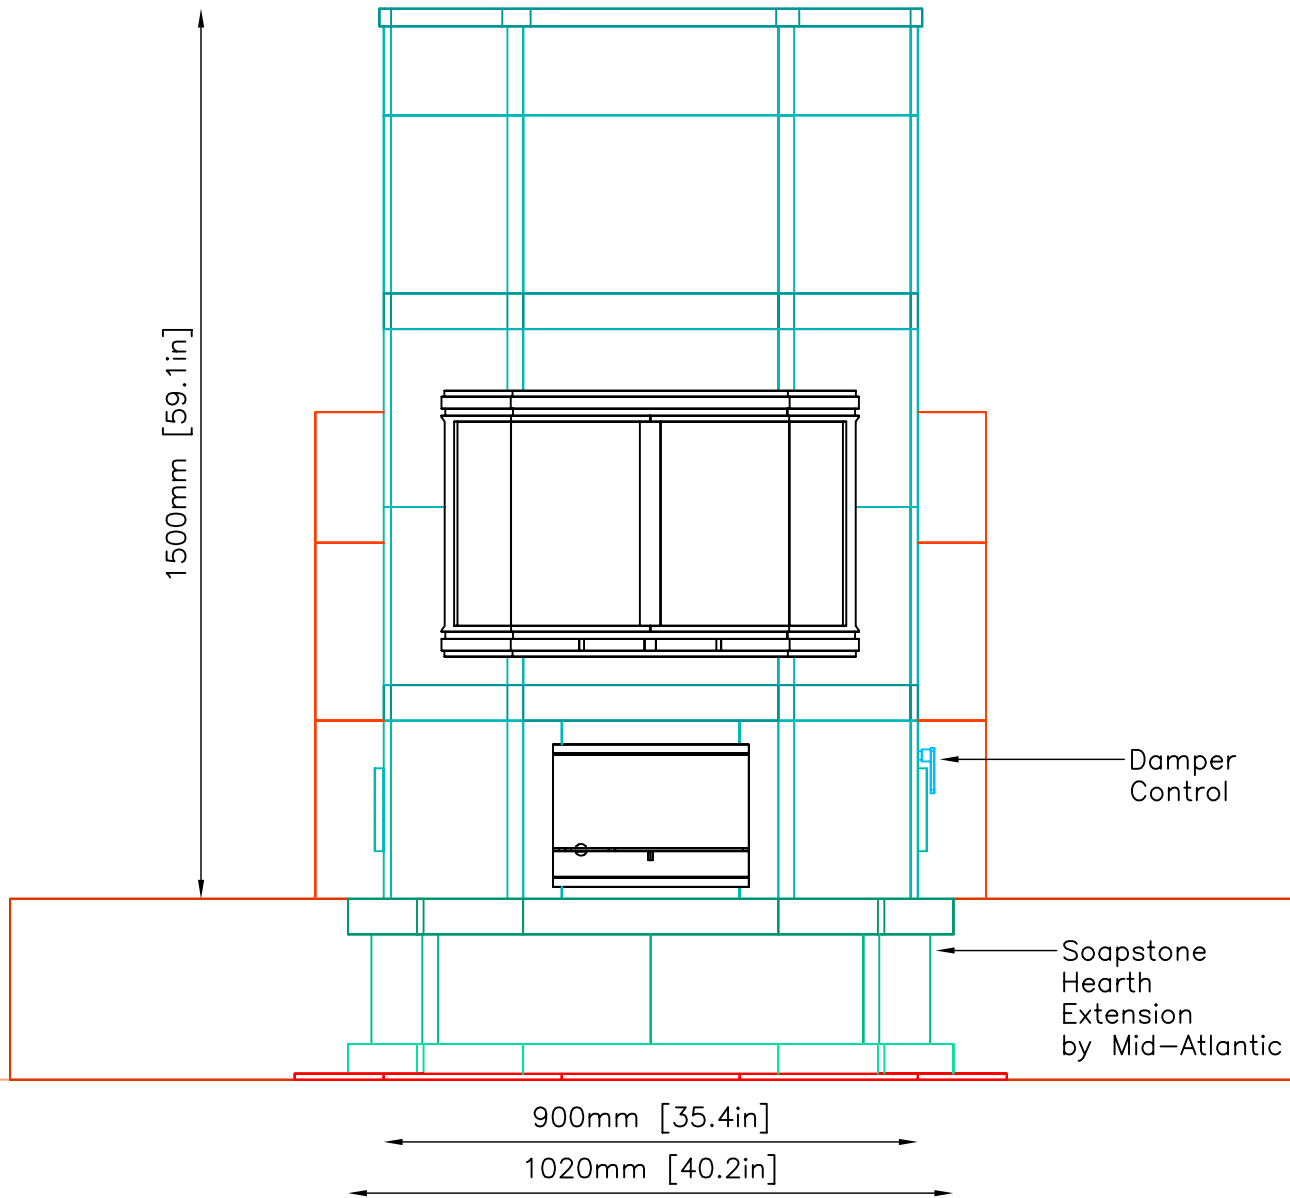

**INFORMATION ONLY**



MID-ATLANTIC MASONRY HEAT  
1229 Harris Street Suite 1  
Charlottesville, VA 22903  
(434)979-9709 Fax 434-979-6416


PROJECT FERGUSON  
MODEL TU1230

CONTRACT F5628  
DRAWN BY G. DIFIORE/D.P.BYRAM

VIEW FRONT  
DATE 3/3/04

PAGE 2


PLAN VIEW

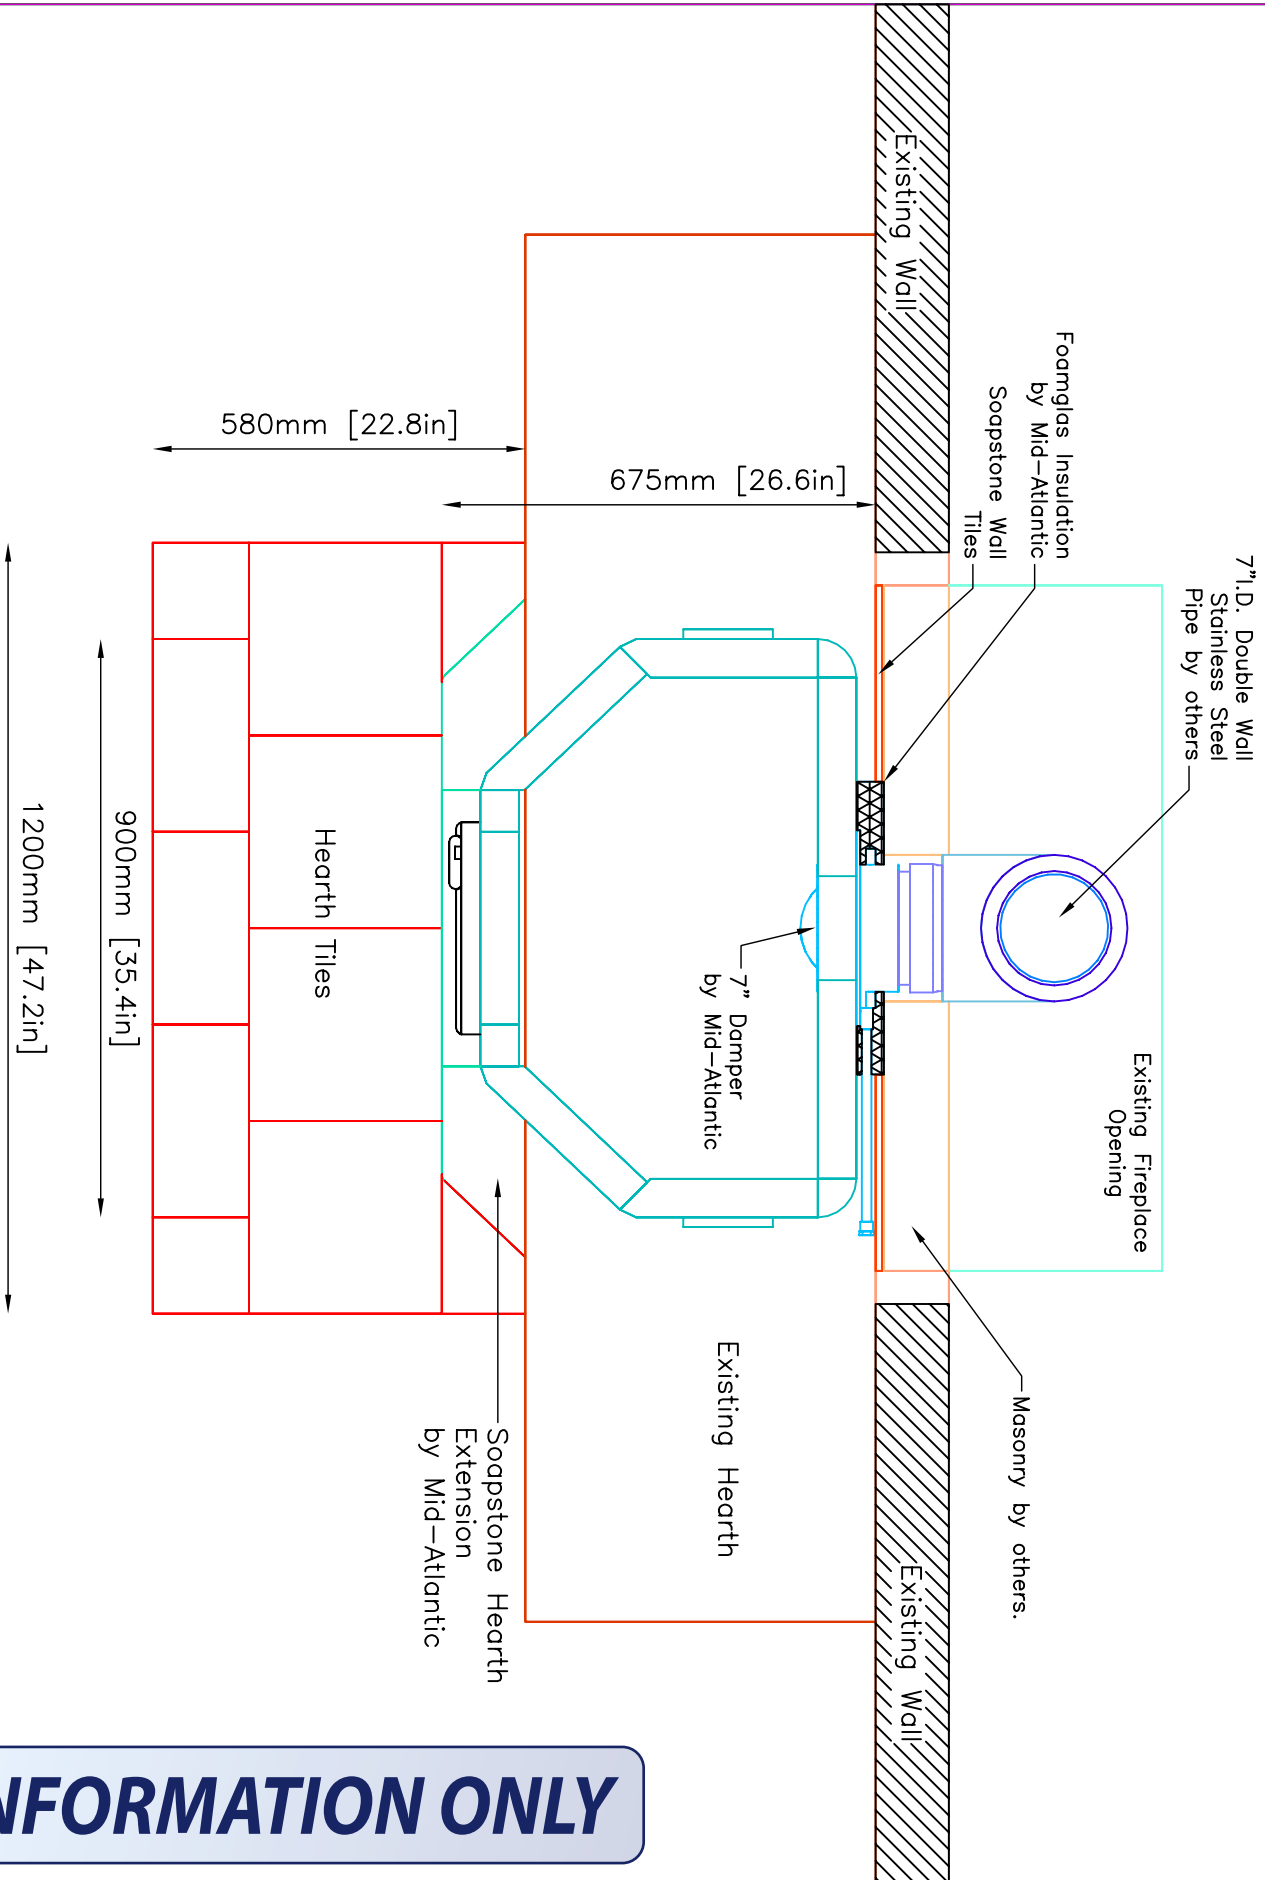

**INFORMATION ONLY**

	MID-ATLANTIC MASONRY HEAT 1229 Harris Street Suite 1 Charlottesville, VA 22903 (434)979-9709 Fax 434-979-6416	PROJECT	CONTRACT	VIEW	PAGE
		FERGUSON	F5628	PLAN	4
MODEL TU1230	DRAWN BY G. DIFIORE/D.P.BYRAM	DATE 3/3/04			

WALL ELEVATION

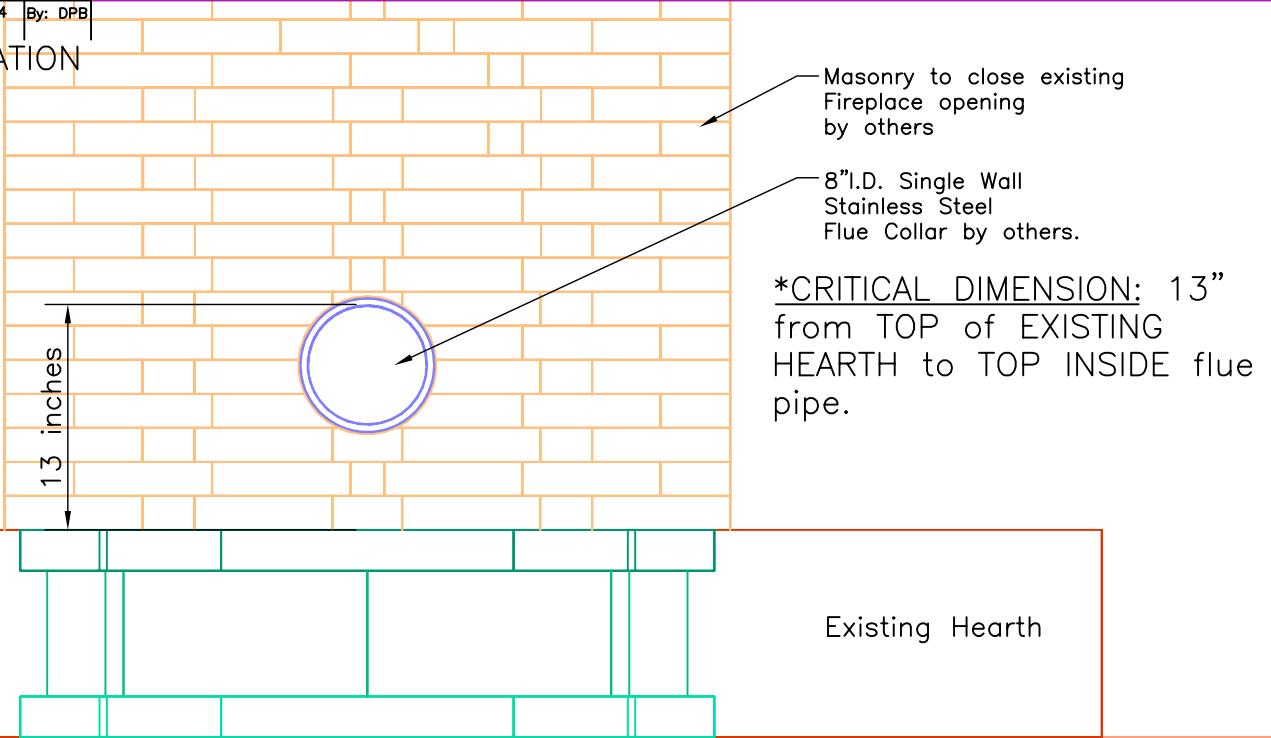


**\*CRITICAL DIMENSION: 13"**  
 from TOP of EXISTING HEARTH to TOP INSIDE flue pipe.

Existing Hearth

**Notes:**

Masonry around Opening MUST be in Place Prior to Installation.  
 UL Listed – Minimum Foamglas Insulation 4" on sides & 6" on top of Flue Pipe.  
Chimney Placement  
 \*CRITICAL DIMENSION: 13" from TOP of EXISTING HEARTH to TOP INSIDE flue collar.

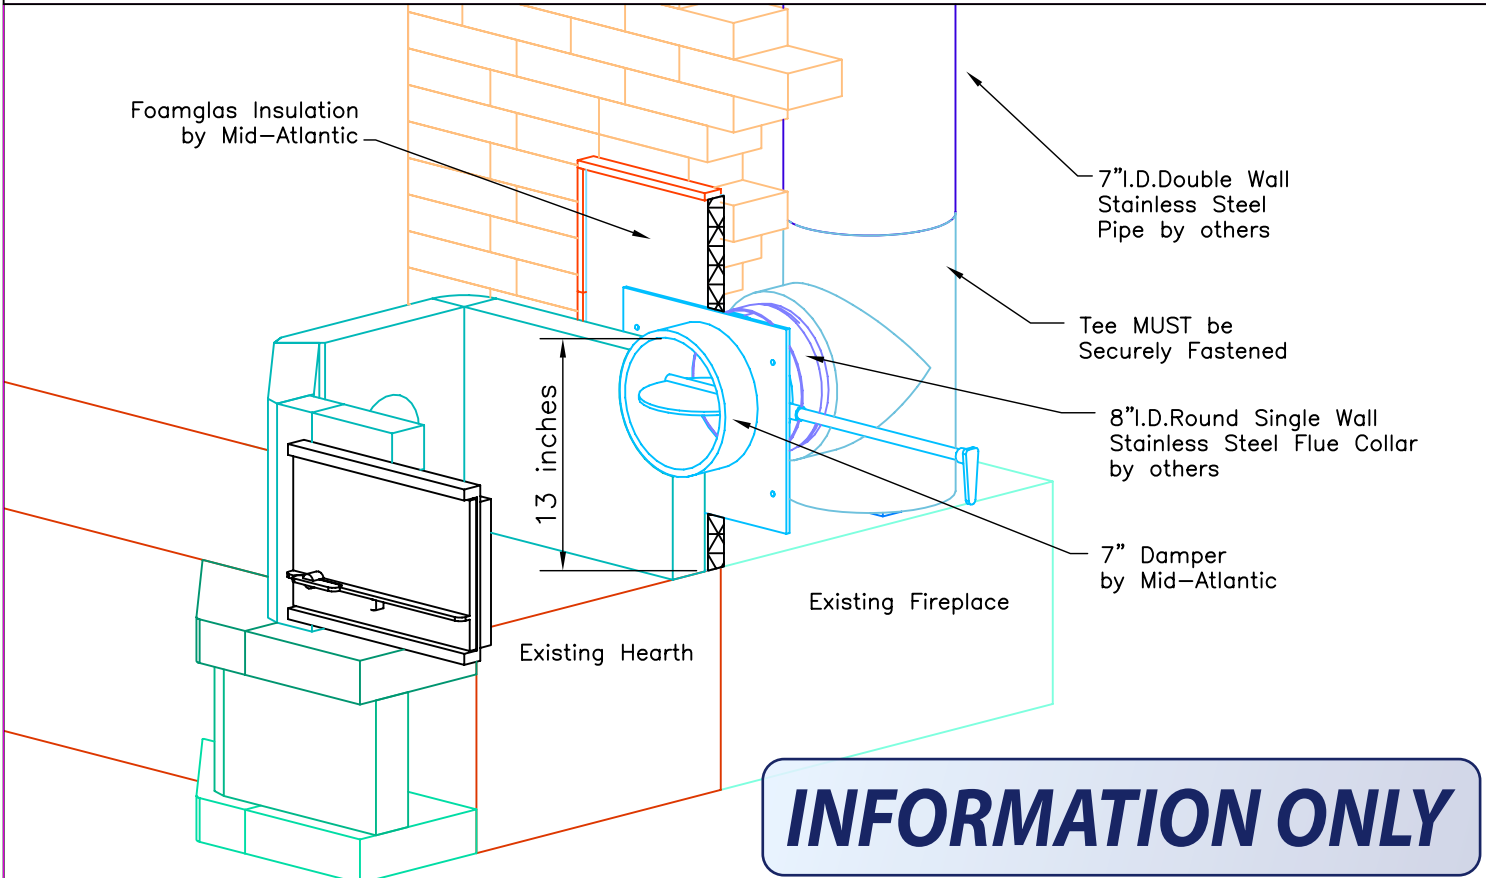

**INFORMATION ONLY**