



Revision: 1	Date: 4/15/03	By: DPB
Revision: 3	Date: 5/23/03	By: DPB

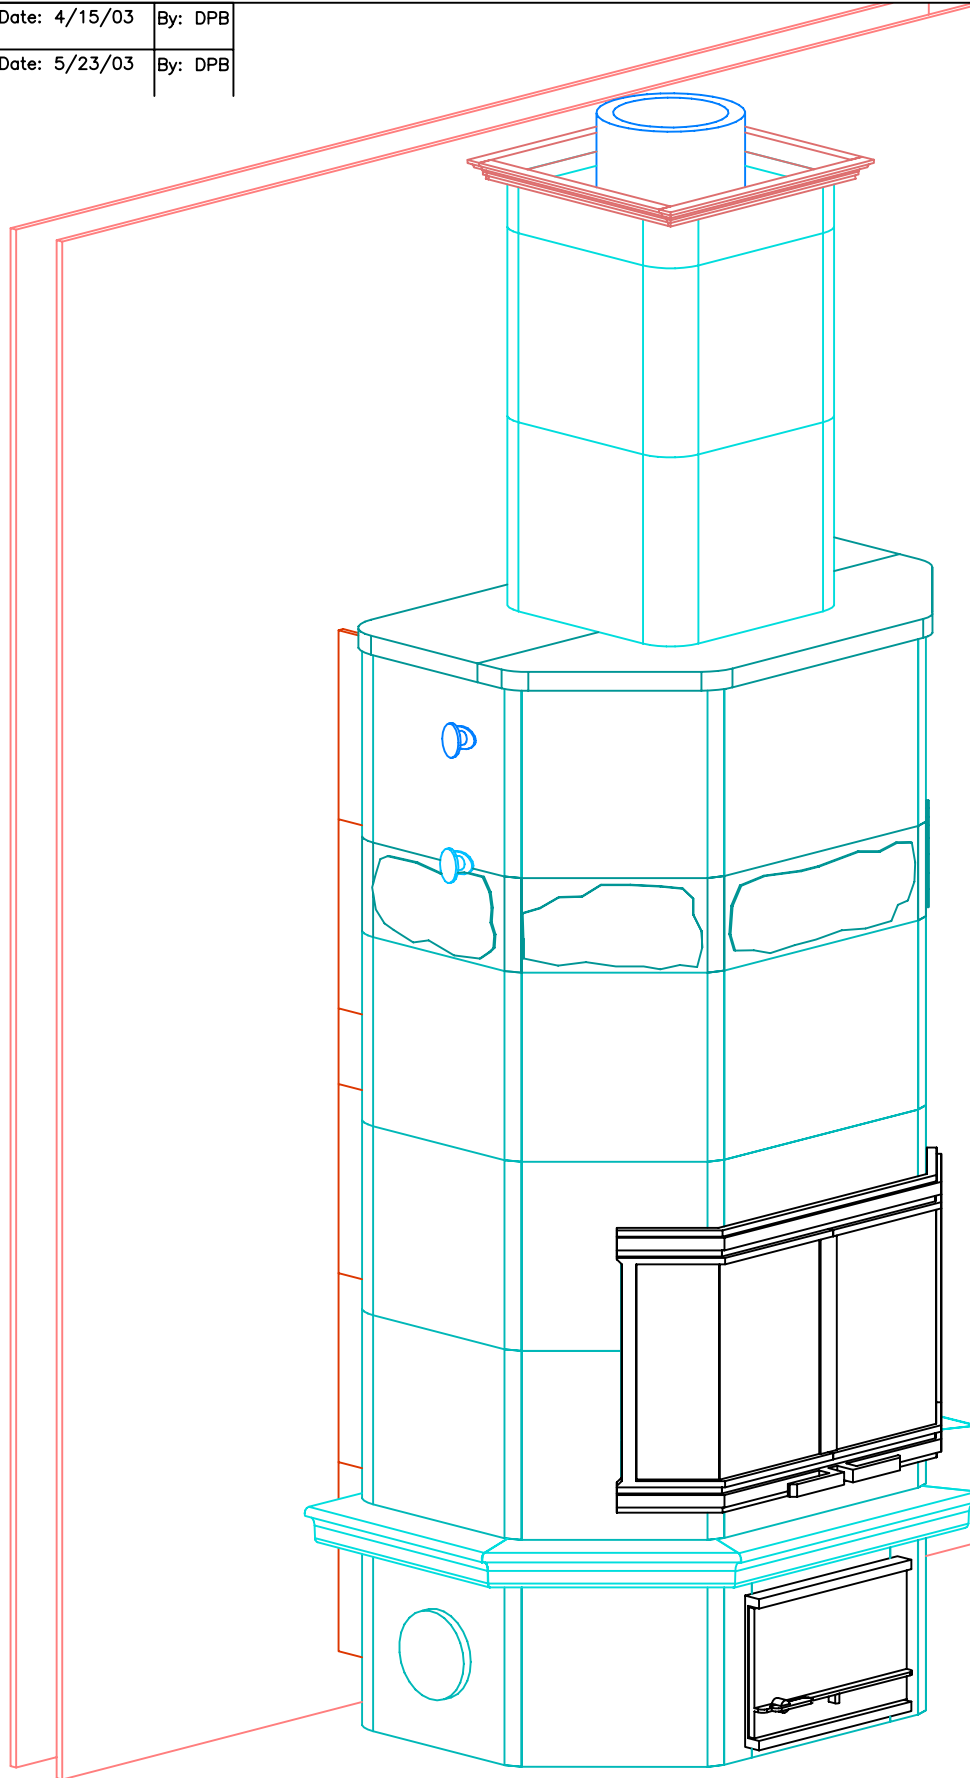

INFORMATION ONLY

TULIKIVI 	MID-ATLANTIC MASONRY HEAT 1229 Harris Street Suite 1 Charlottesville, VA 22903 (434)979-9709 Fax 434-979-6416	PROJECT	MUNN	CONTRACT	VIEW	PERSPECTIVE	PAGE 1
		MODEL	TU1230	DRAWN BY	D.P.BYRAM	DATE	

Revision: 1	Date: 4/15/03	By: DPB
Revision: 3	Date: 5/23/03	By: DPB

FRONT VIEW

Trim
by others

Soapstone
Chimney
Chase

Main Damper
Control

Bypass Damper
Control

700mm [27.6in]

1740mm [68.5in]

900mm [35.4in]

INFORMATION ONLY



MID-ATLANTIC MASONRY HEAT
1229 Harris Street Suite 1
Charlottesville, VA 22903
(434)979-9709 Fax 434-979-6416

PROJECT MUNN
MODEL TU1230


CONTRACT
DRAWN BY D.P.BYRAM

VIEW FRONT
DATE 4/7/03

PAGE 2

Revision: 1	Date: 4/15/03	By: DPB
Revision: 3	Date: 5/23/03	By: DPB

SIDE VIEW

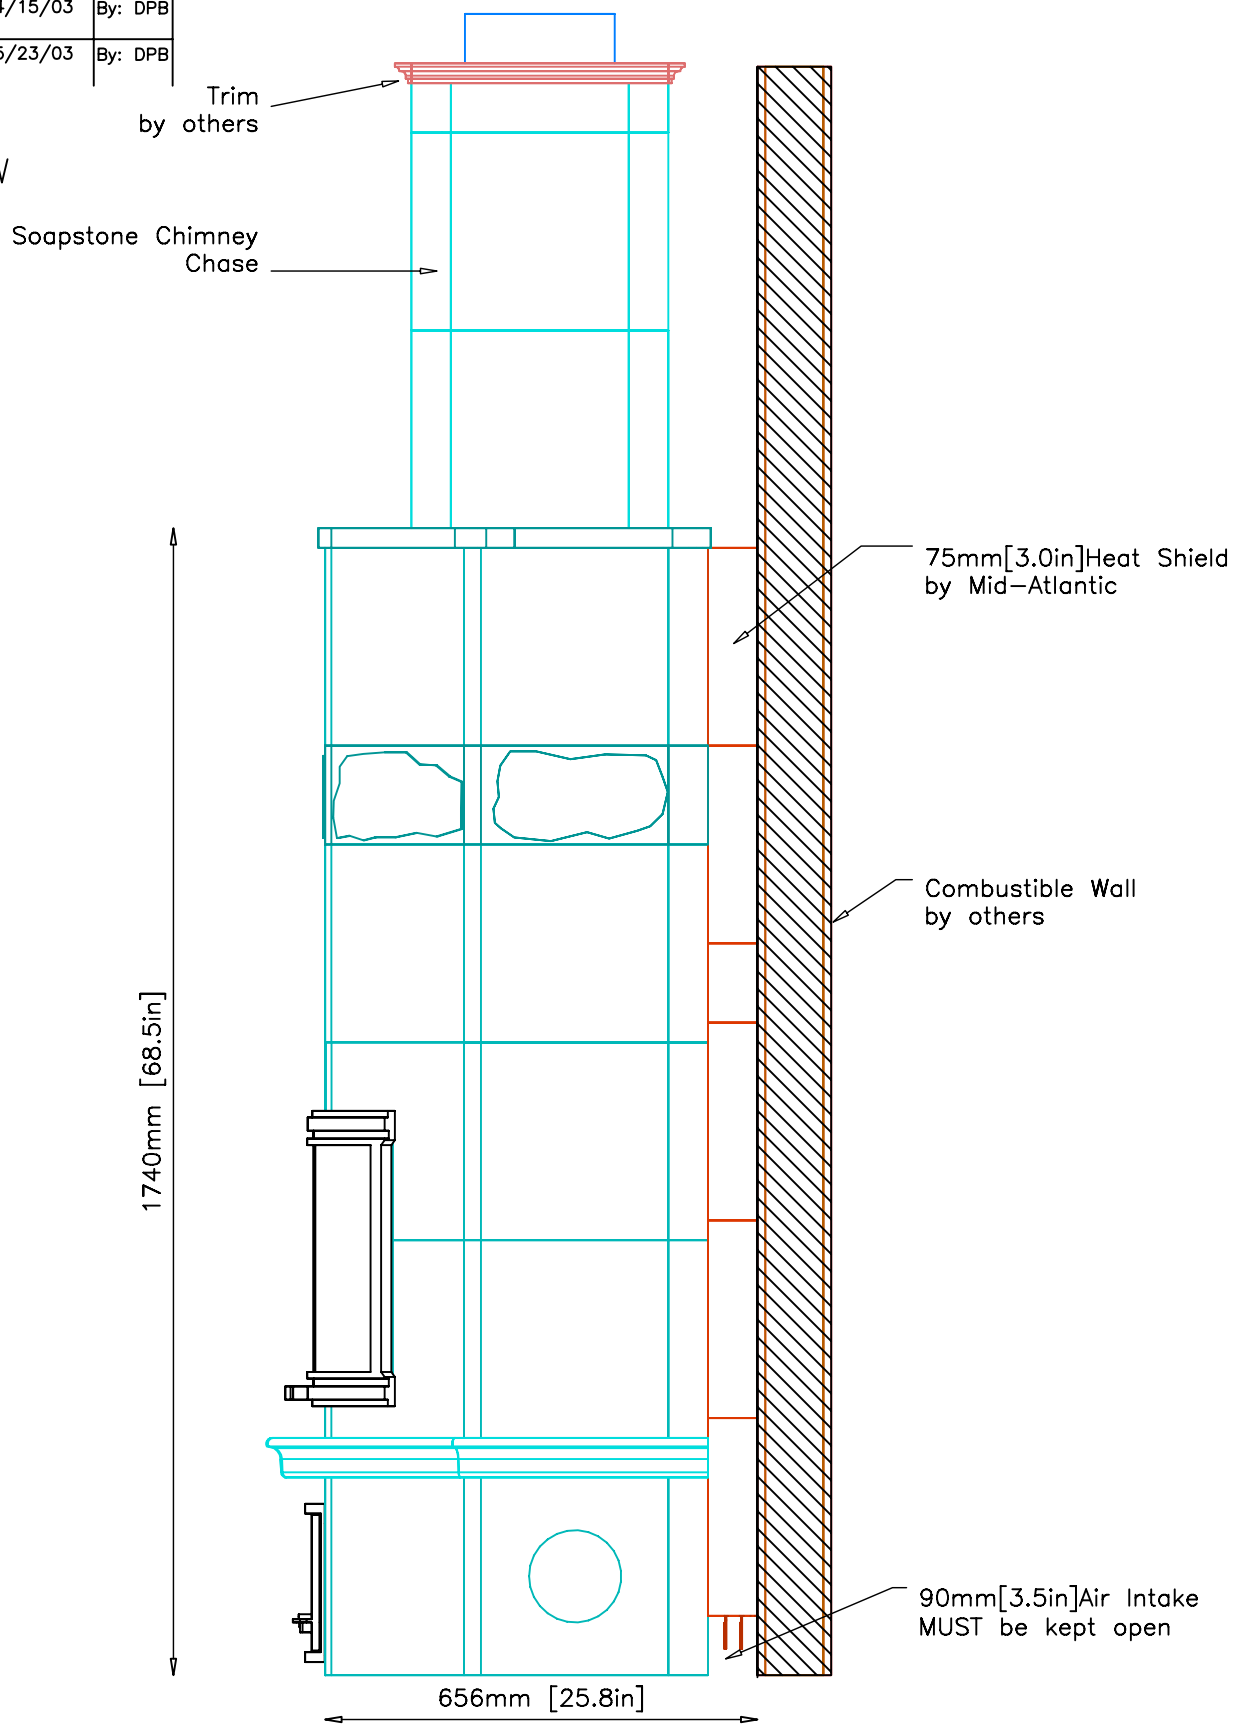

INFORMATION ONLY



MID-ATLANTIC MASONRY HEAT
 1229 Harris Street Suite 1
 Charlottesville, VA 22903
 (434)979-9709 Fax 434-979-6416

PROJECT MUNN
 MODEL TU1230

CONTRACT
 DRAWN BY D.P.BYRAM


VIEW SIDE
 DATE 4/7/03

PAGE 3

INFORMATION ONLY

PLAN VIEW

Revision: 1	Date: 4/15/03	By: DPB
Revision: 3	Date: 5/23/03	By: DPB

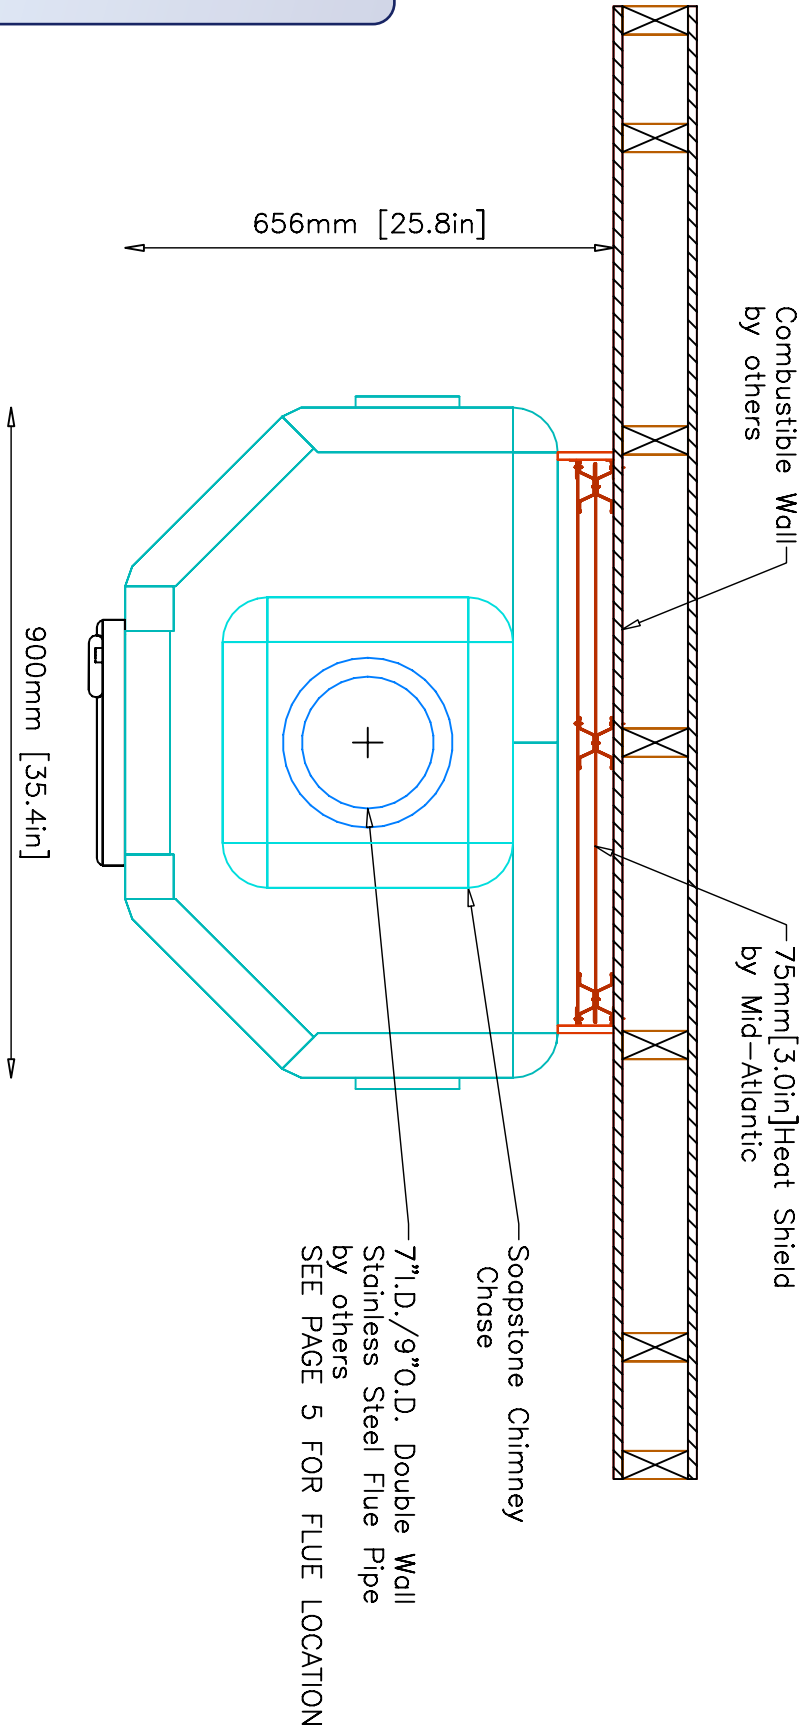


CAPPING SLAB


Minimum Dimensions:
 2" from Base of Unit
 28 3/4" x 39 1/2"

NOTE:
 TOP OF CAPPING SLAB TO BE LEVEL
 AND FLUSH WITH SUB-FLOOR
 Tolerances:
 +/- 1/8" No addition cost to adjust slab
 +/- 1/4" \$150.00-\$200.00 additional cost to adjust slab
 +/- 1/2" \$500.00 additional cost to adjust slab

UNIT WEIGHT: APPROX. 3000lbs.
 Contractor is responsible for engineering
 capping slab to support weight of fireplace.

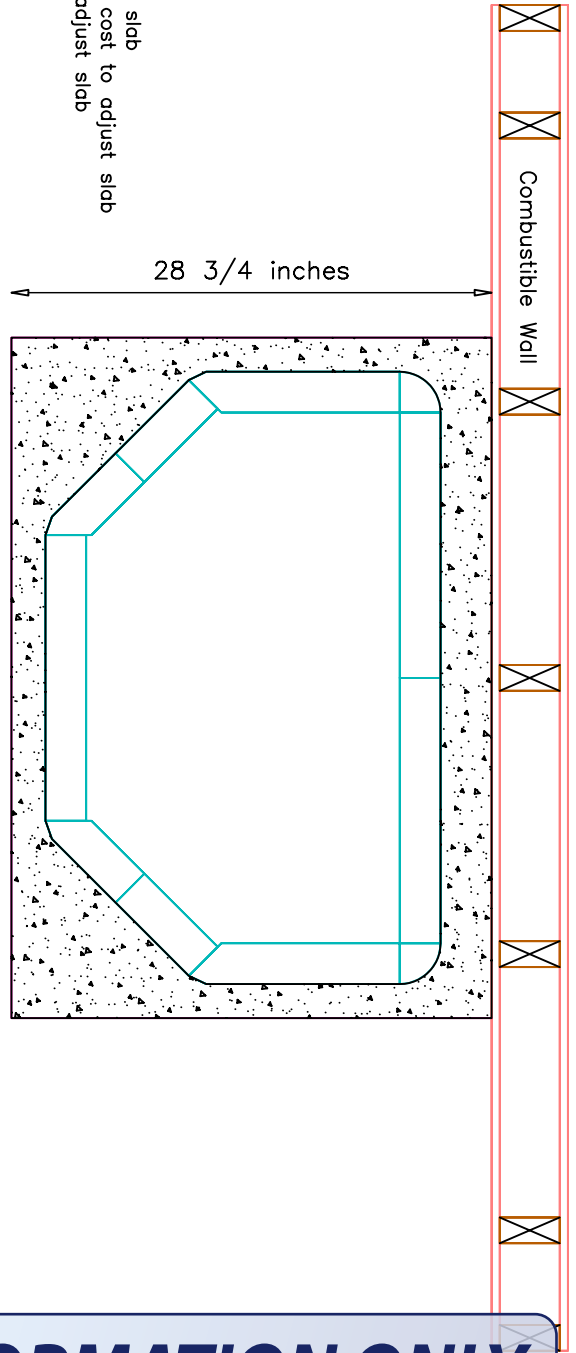

FLUE LOCATION

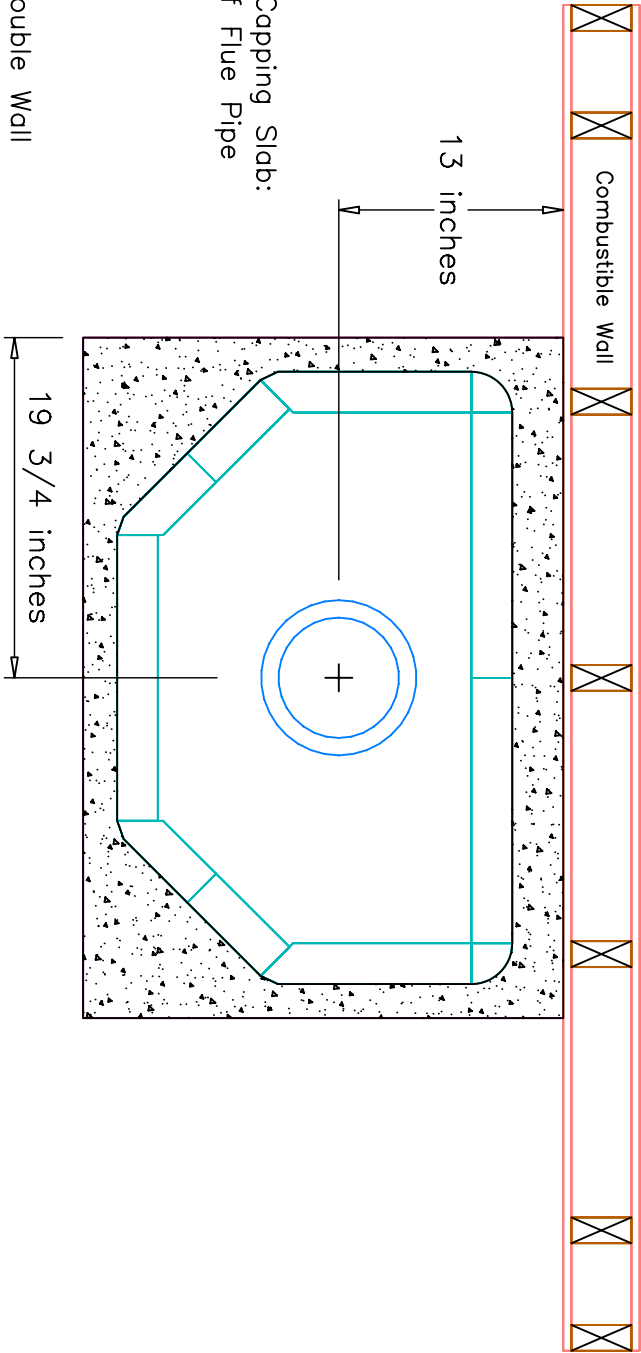

From Upper Left Corner of Capping Slab:
 10 1/2" x 19 3/4" to CENTER of Flue Pipe

Flue System: 7" I.D./9" O.D. Double Wall
 Stainless Steel Flue Pipe by others.

INFORMATION ONLY