


DuraTech Class A UL103HT Flue System

Minimum of 17 Feet of Flue Pipe is Required

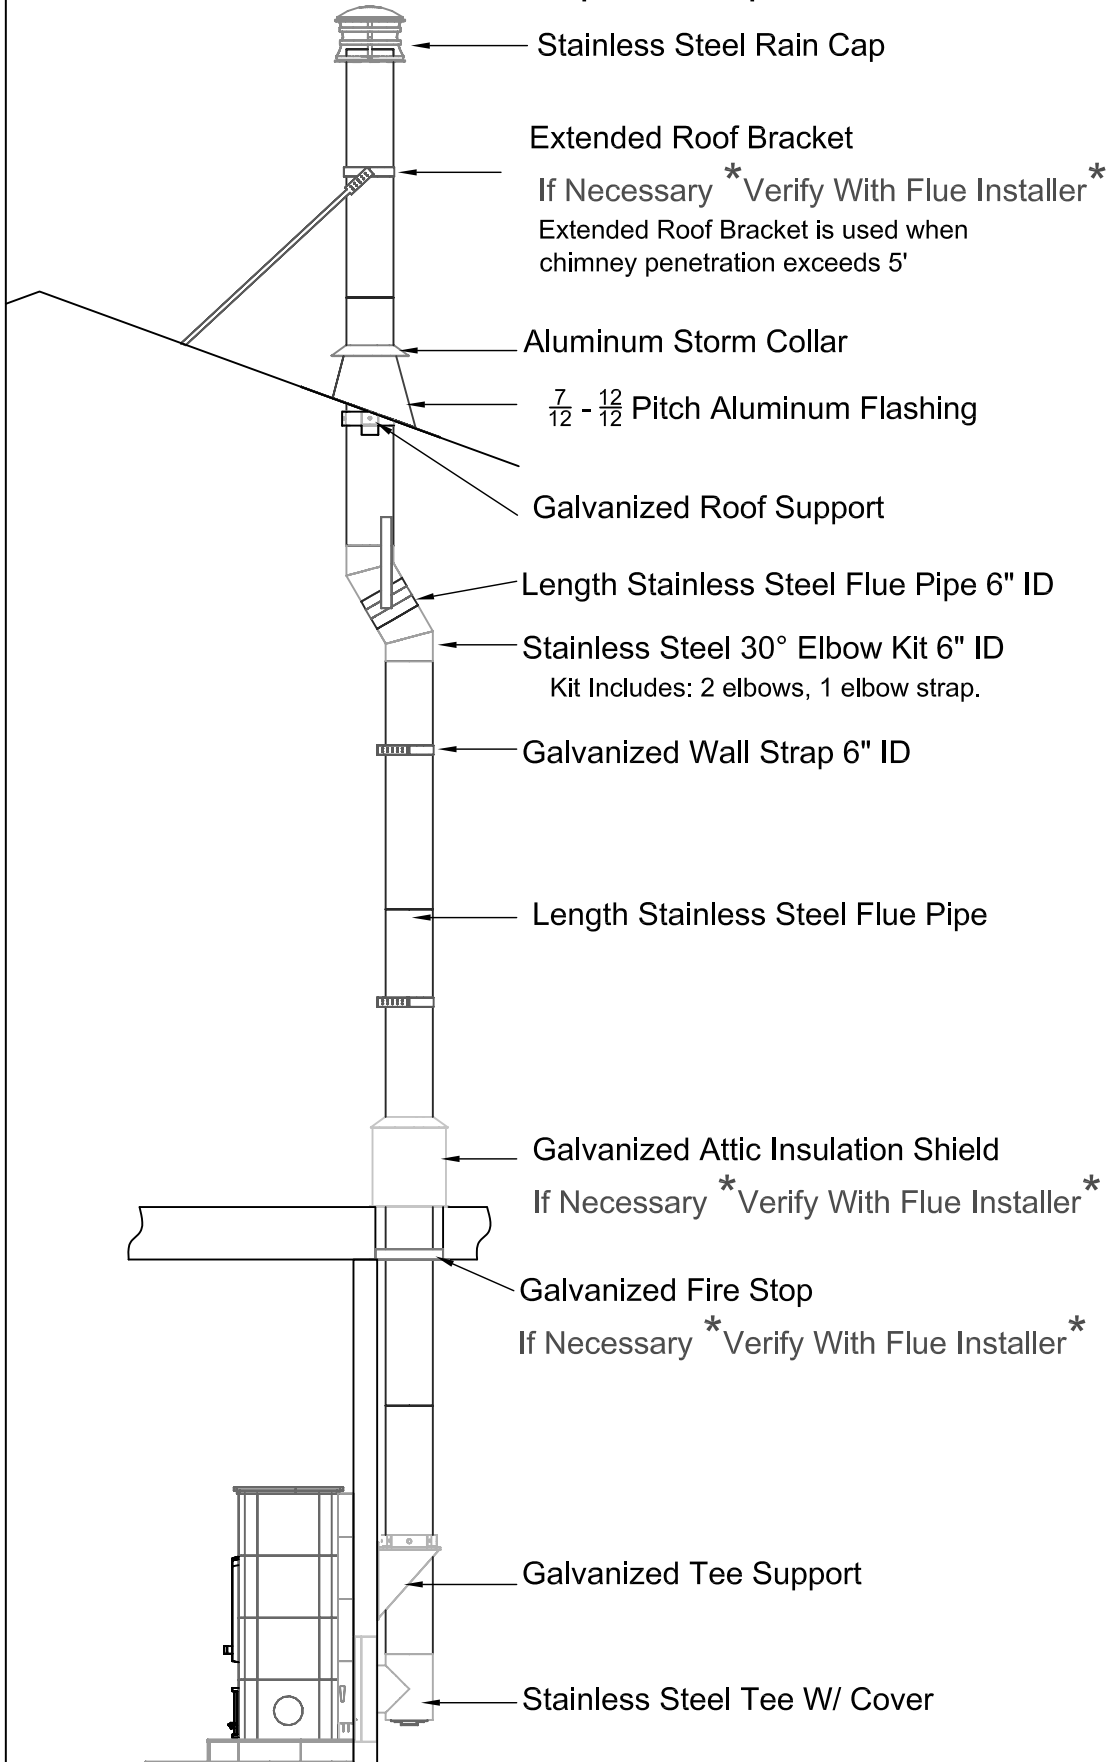

MID-ATLANTIC MASONRY HEAT
170 Industrial Way
Troy, VA 22974
(434)979-9709 888-5474-5442

PROJECT BASE EXIT THROUGH ROOF
MODEL DRAWN BY J.CHAMPION

VIEW SIDE
DATE 2009.07.23