

Example Only - Not for Construction



MID-ATLANTIC MASONRY HEAT
 170 Industrial Way
 Troy, VA 22974
 (434)979-9709 Fax (434)979-6416


PROJECT
 Pre-Existing Raised Hearth
 MODEL

CONTRACT
 DRAWN BY
 D.P.BYRAM

VIEW
 PERSPECTIVE
 DATE
 2008.07.02

PAGE

1

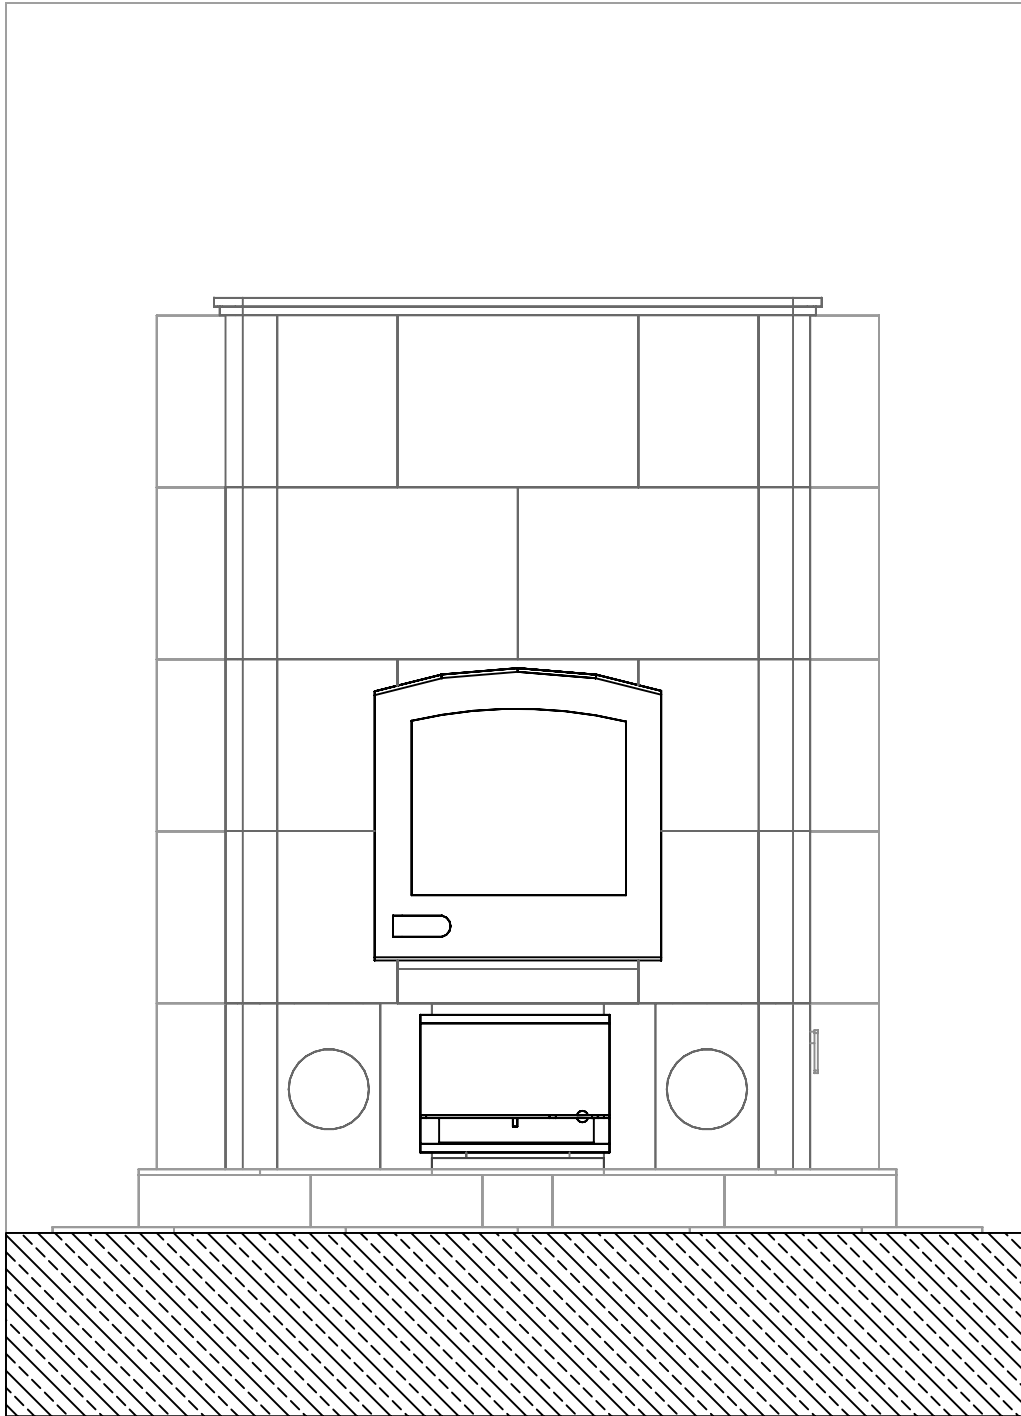

Example Only - Not for Construction



MID-ATLANTIC MASONRY HEAT
 170 Industrial Way
 Troy, VA 22974
 (434)979-9709 888-544-5442


PROJECT
PRE-EXISTING FIREPLACE
 MODEL

DRAWN BY
J.CHAMPION

VIEW
FRONT
 DATE
 2008.06.17

PAGE

2

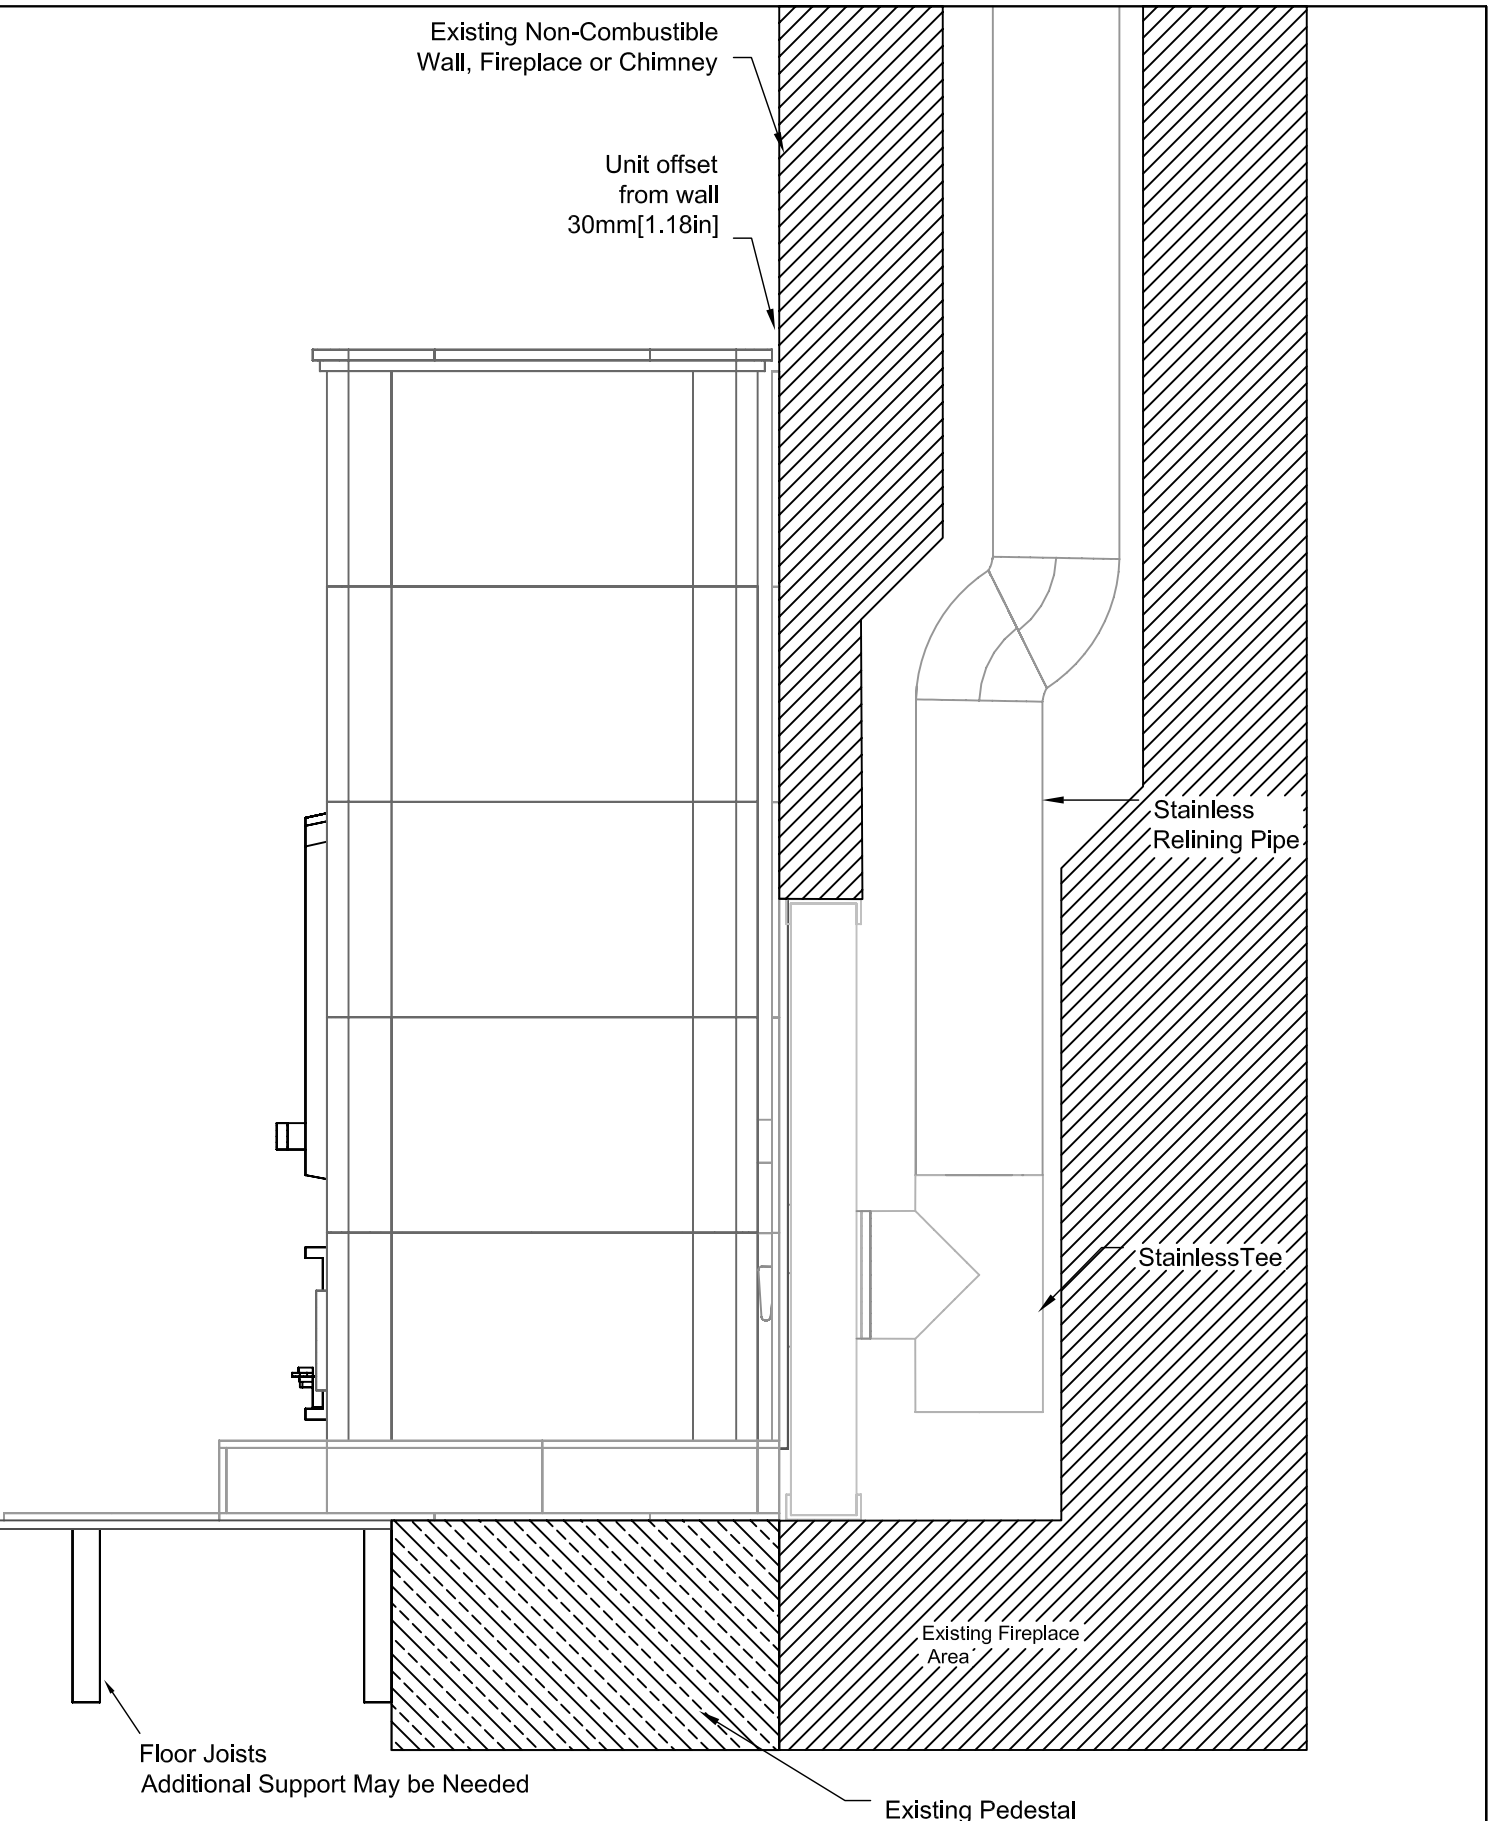

Example Only - Not for Construction




MID-ATLANTIC MASONRY HEAT
 170 Industrial Way
 Troy, VA 22974
 (434)979-9709 888-544-5442

PROJECT
PRE-EXISTING FIREPLACE
 MODEL DRAWN BY
 J.CHAMPION

VIEW
 SIDE
 DATE
 2008.06.17

PAGE

3

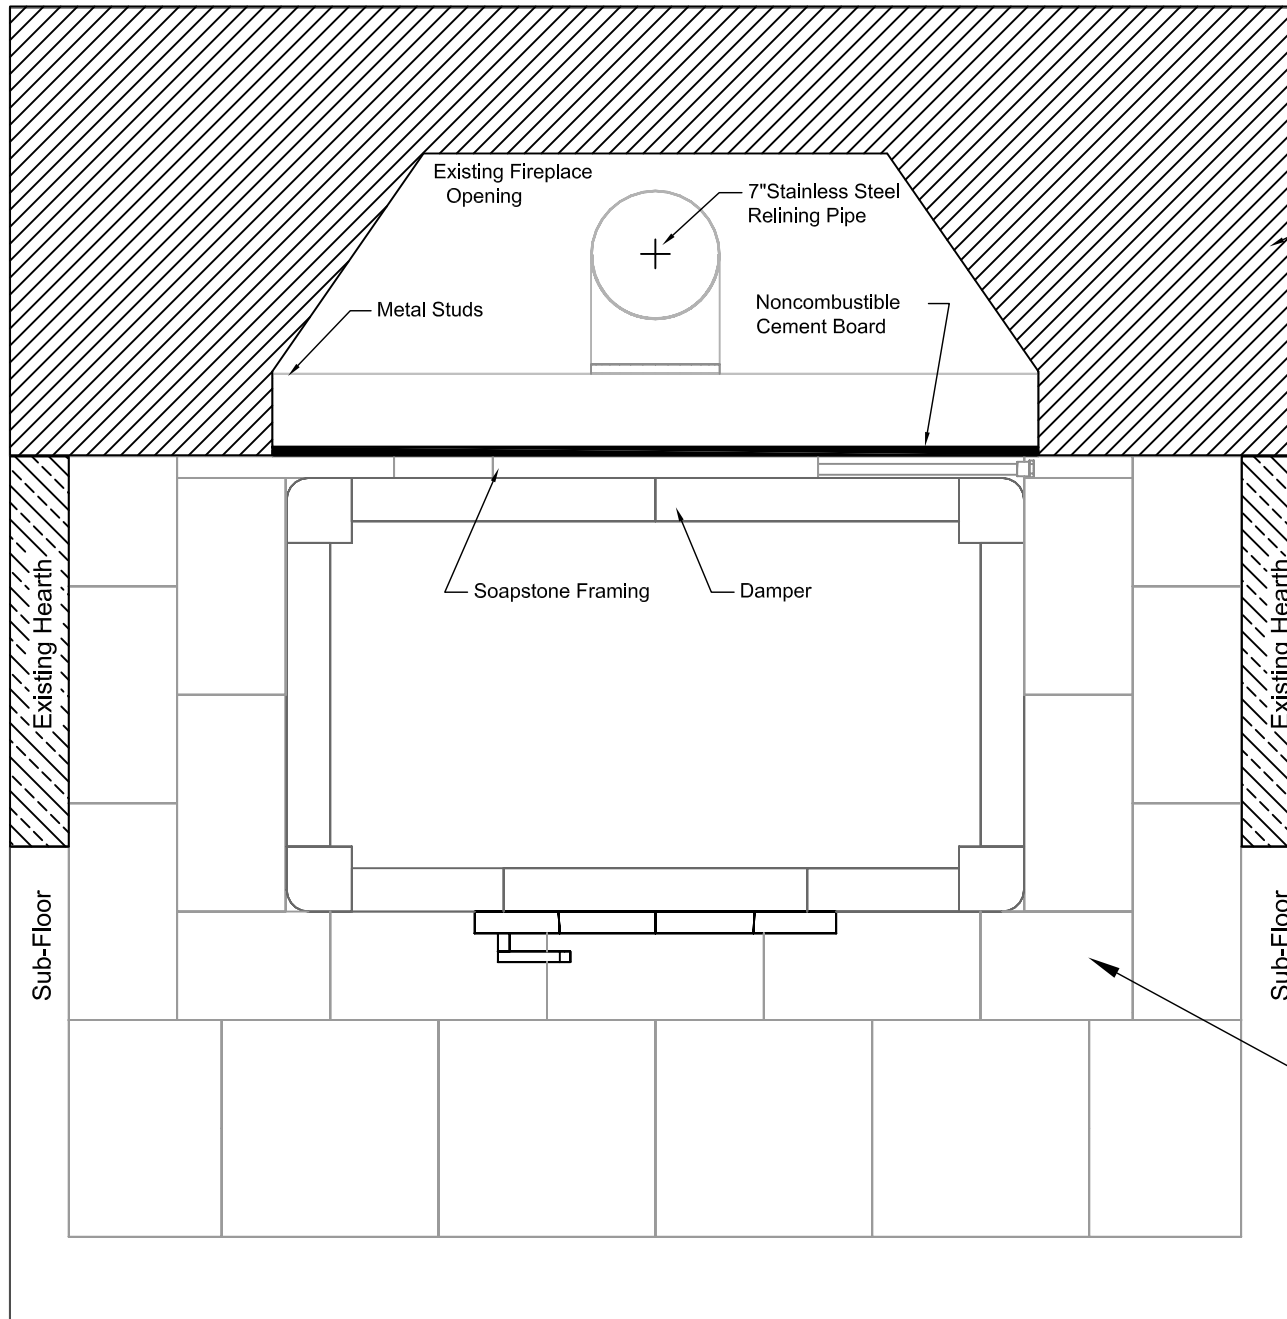

Existing Fireplace

Steel Plate Pedestal

Example Only - Not for Construction

PAGE

4

VIEW PERSPECTIVE

DATE

2008.06.17

PROJECT PRE-EXISTING FIREPLACE MODEL

DRAWN BY


J.CHAMPION

MID-ATLANTIC MASONRY HEAT

170 Industrial Way
Troy, VA 22974

(434)979-9709 888-544-5442



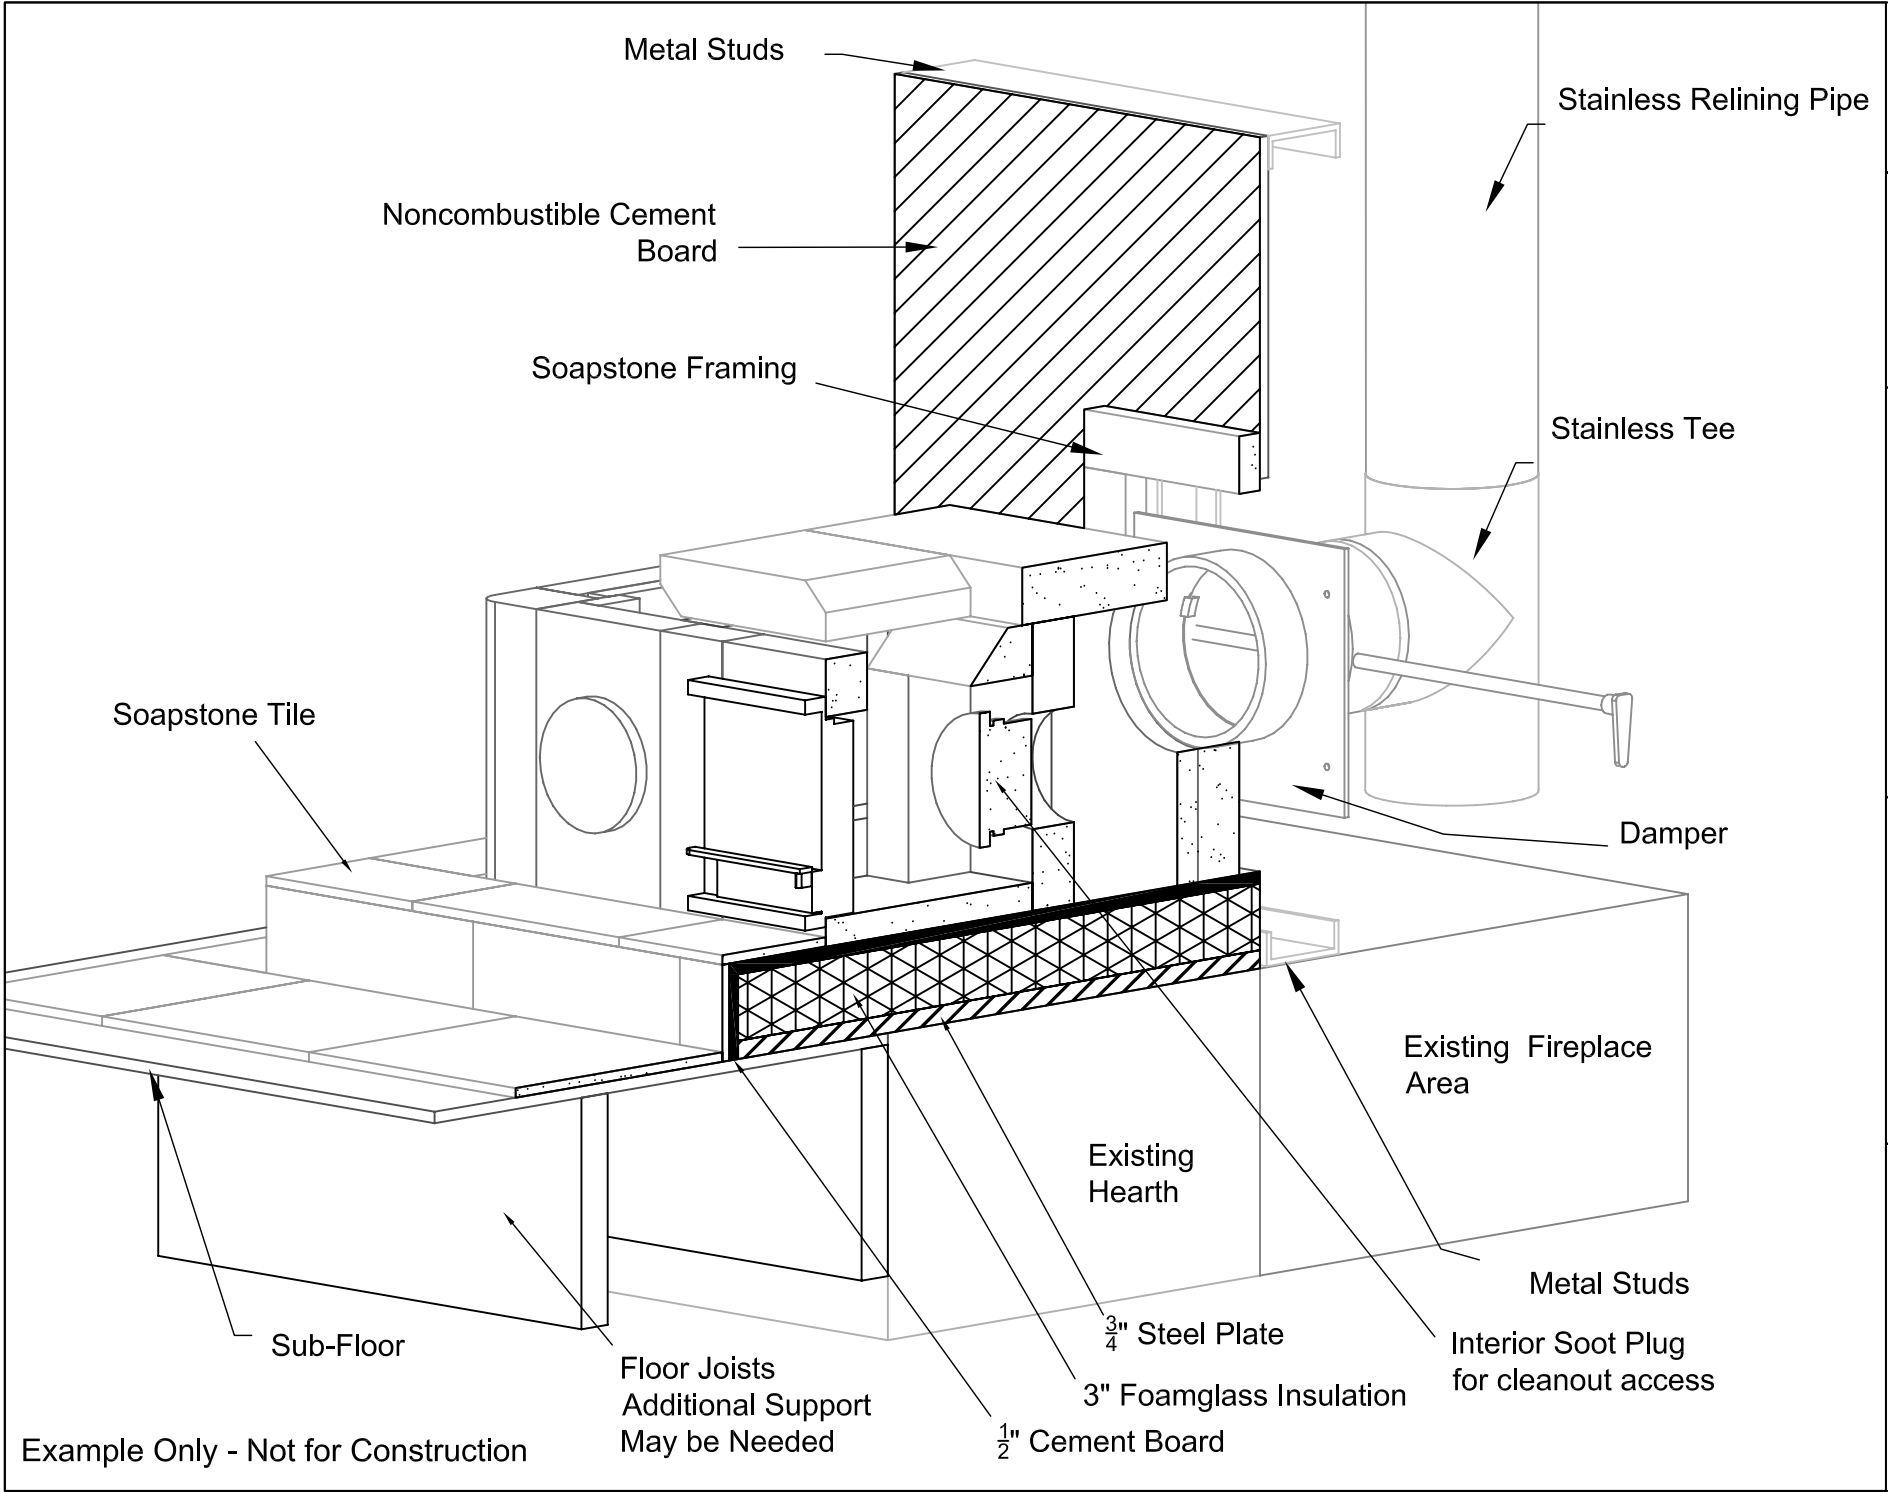

Example Only - Not for Construction

PROJECT	VIEW	PAGE
PRE-EXISTING FIREPLACE	SECTION	5
MODEL	DATE	2008.06.17
DRAWN BY		J.CHAMPION
MID-ATLANTIC MASONRY HEAT 170 Industrial Way Troy, VA 22974 (434)979-9709 888-544-5442		
 TULIKIVI		