


TU1000 Tulikivi Fireplace (Custom Variation)

Flue Channels

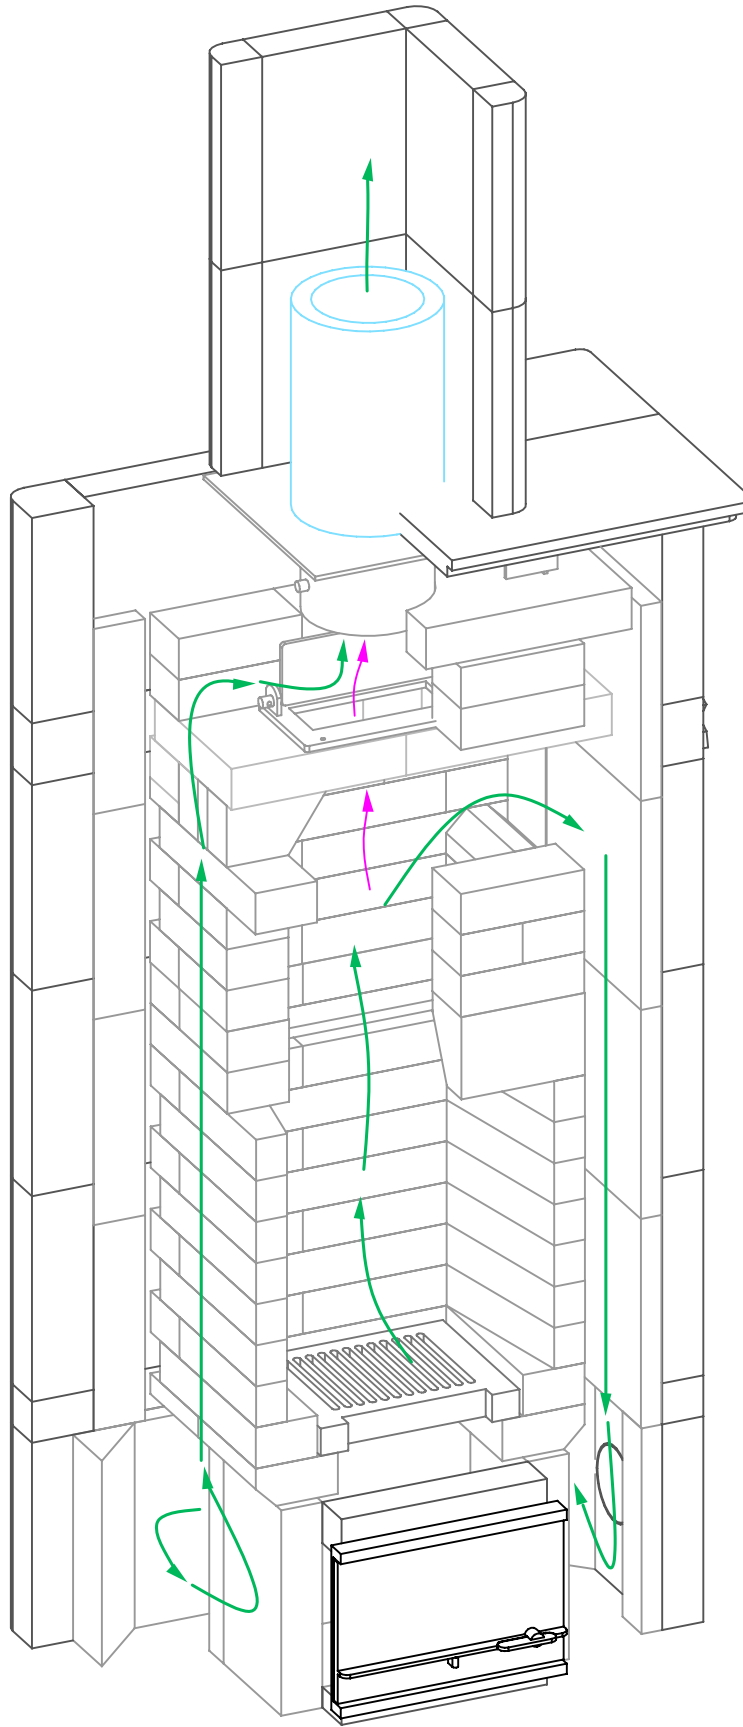

Fireplace

— Fireplace Flue Path
— Bypass Damper



MID-ATLANTIC MASONRY HEAT
 Tulikivi Distributor
 Specification Sheet

PROJECT
 Custom Variation

MODEL
 TU1000

DRAWN BY
 D.P.BYRAM

VIEW
 Perspective

DATE
 11/15/08

PAGE

2