


INFORMATION ONLY

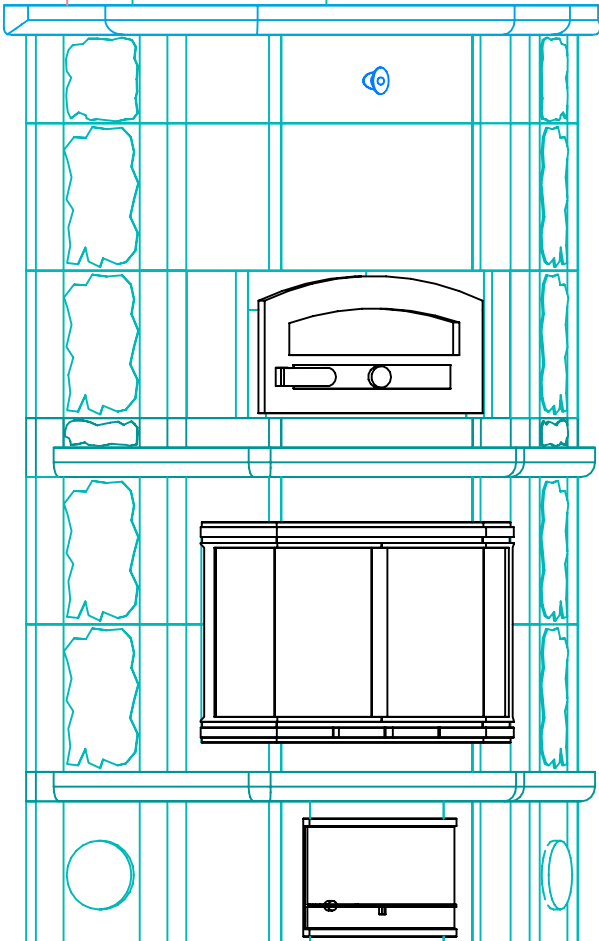

Note: Hearth Tiles CUT AND INSTALLED by others.



CORNERSTONE MASONRY
P.O. Box 83
Pray, MT 59065
(800)321-7010 Fax 406-333-4383

PROJECT HALLORAN
MODEL KTLU2030/1

CONTRACT
DRAWN BY D.P.BYRAM

VIEW PERSPECTIVE
DATE 4/21/03

PAGE 1

Front View

INFORMATION ONLY


Soapstone
Chimney Chase

Damper Control

1920mm [75.6in]


Side View

INFORMATION ONLY

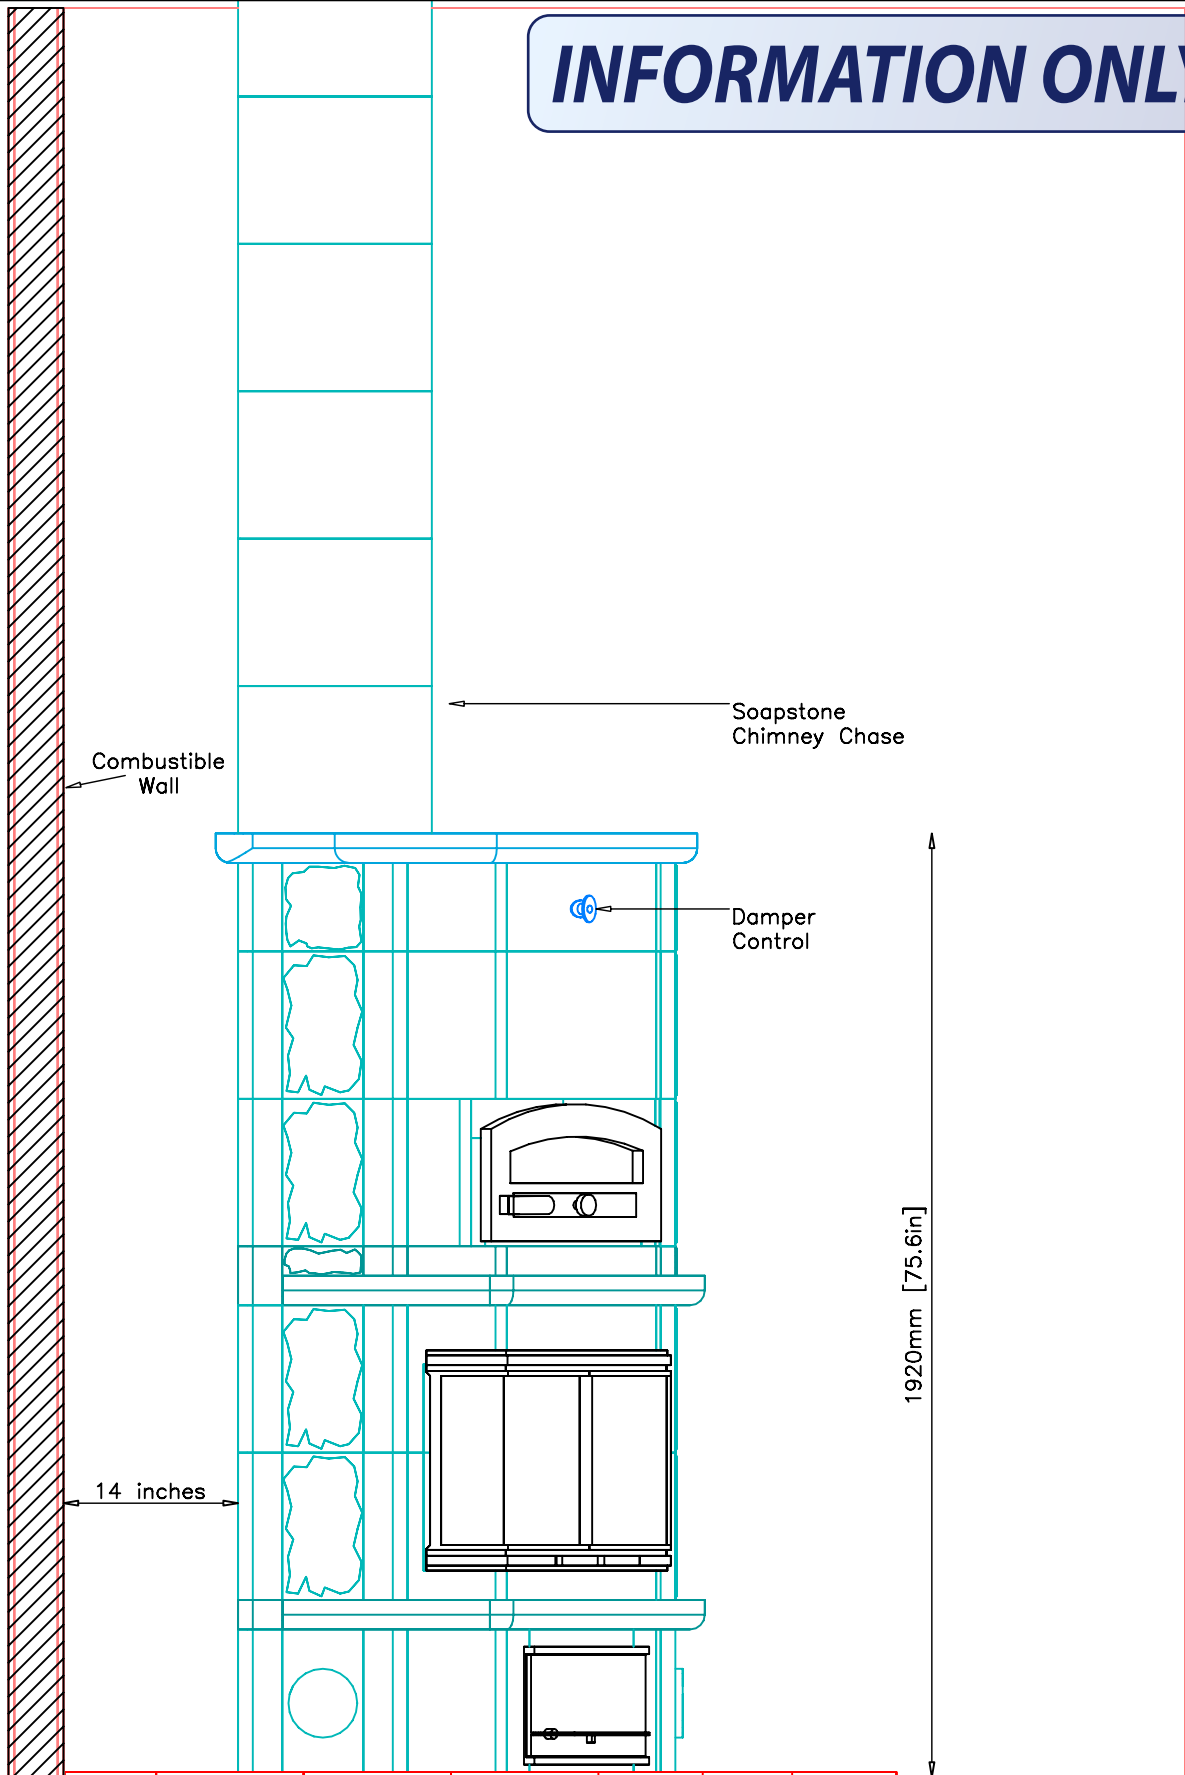

Note:
MINIMUM 14" Clearance from Side of Fireplace
to Combustible materials.

PLAN VIEW

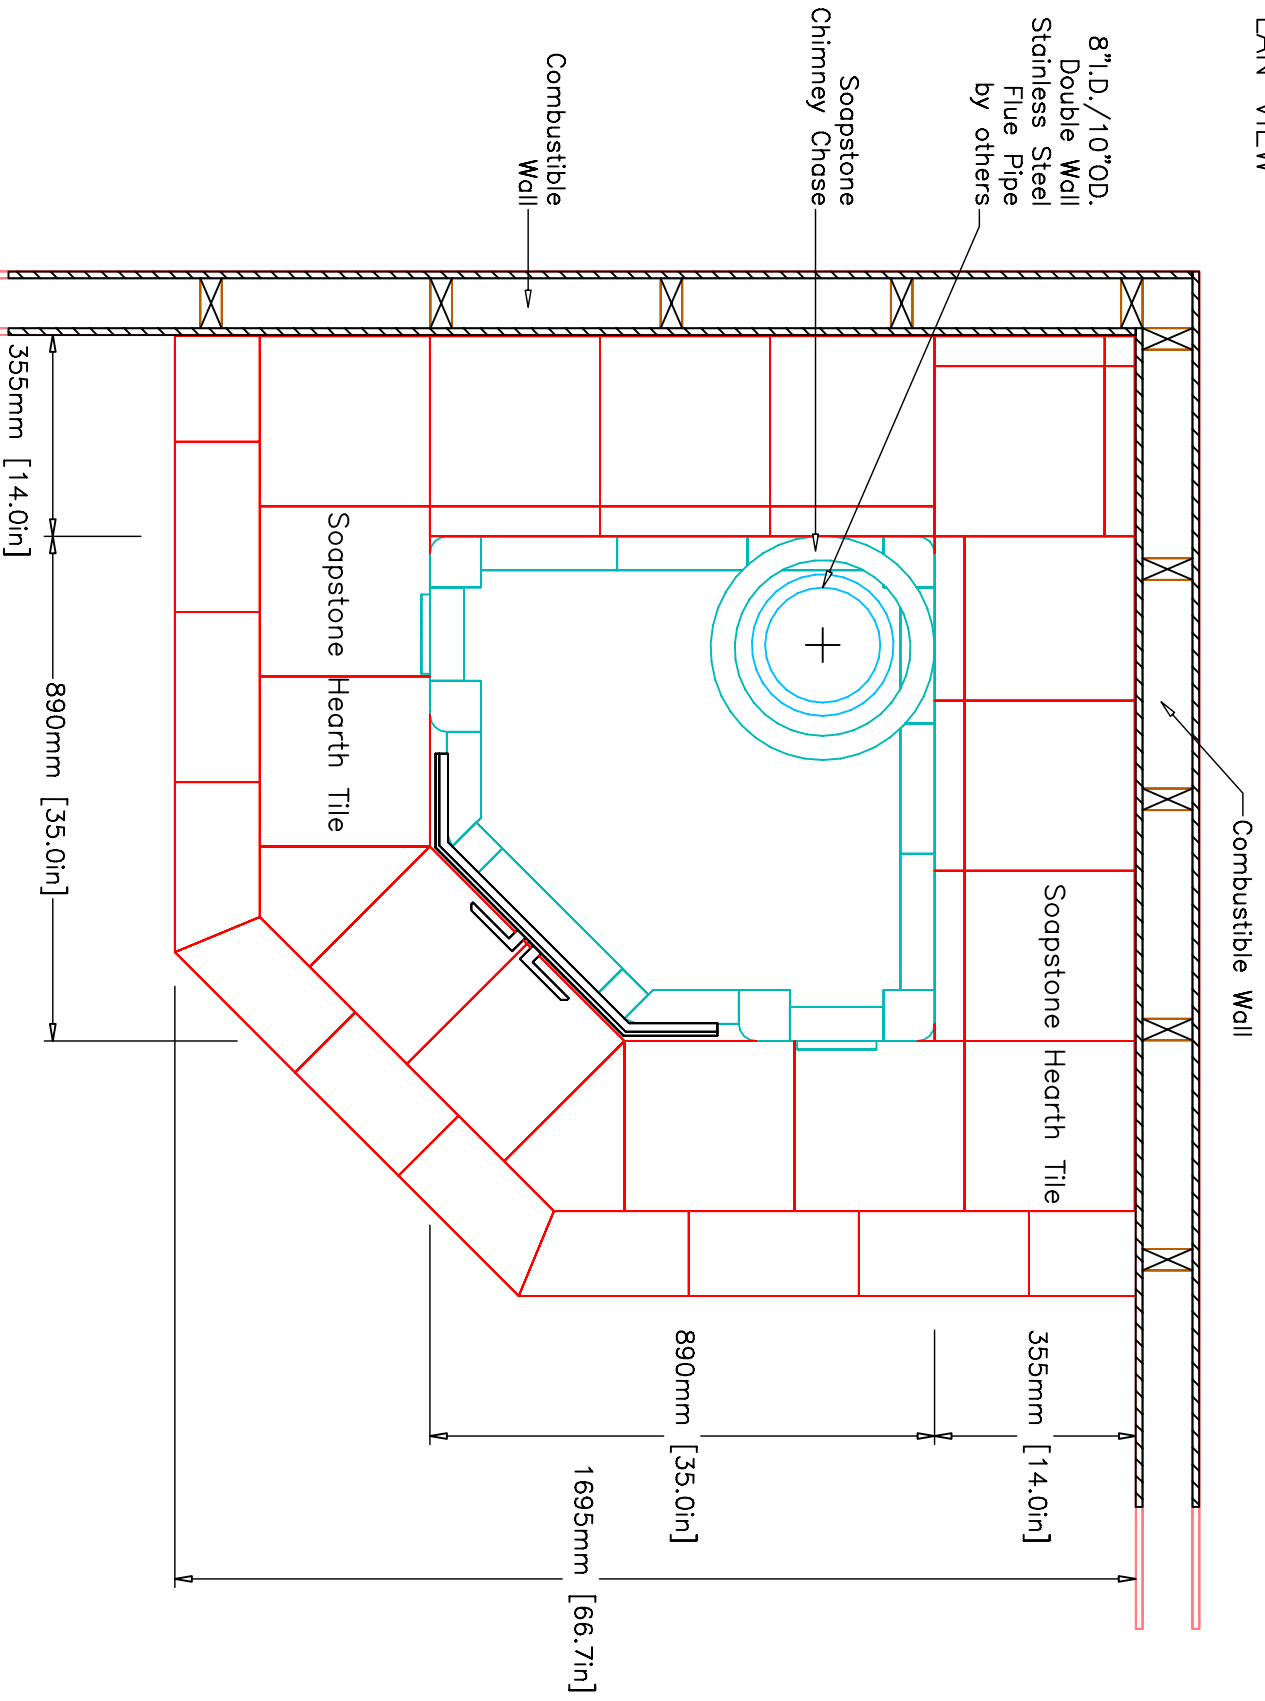

Note:
 MINIMUM 14" Clearance from Side of Fireplace to Combustible materials.
 Flue System: 8" I.D./10" O.D. Double Wall Stainless Steel Flue pipe by others.
 Hearth Tiles CUT AND INSTALLED by others.

INFORMATION ONLY



CORNERSTONE MASONRY
 P.O. Box 83
 Pray, MT 59065
 (800)321-7010 Fax 406-333-4383

PROJECT HALLORAN
 MODEL KTLU2030/1

CONTRACT
 DRAWN BY D.P.BYRAM

VIEW PLAN
 DATE 4/21/03

PAGE 4