


INFORMATION ONLY

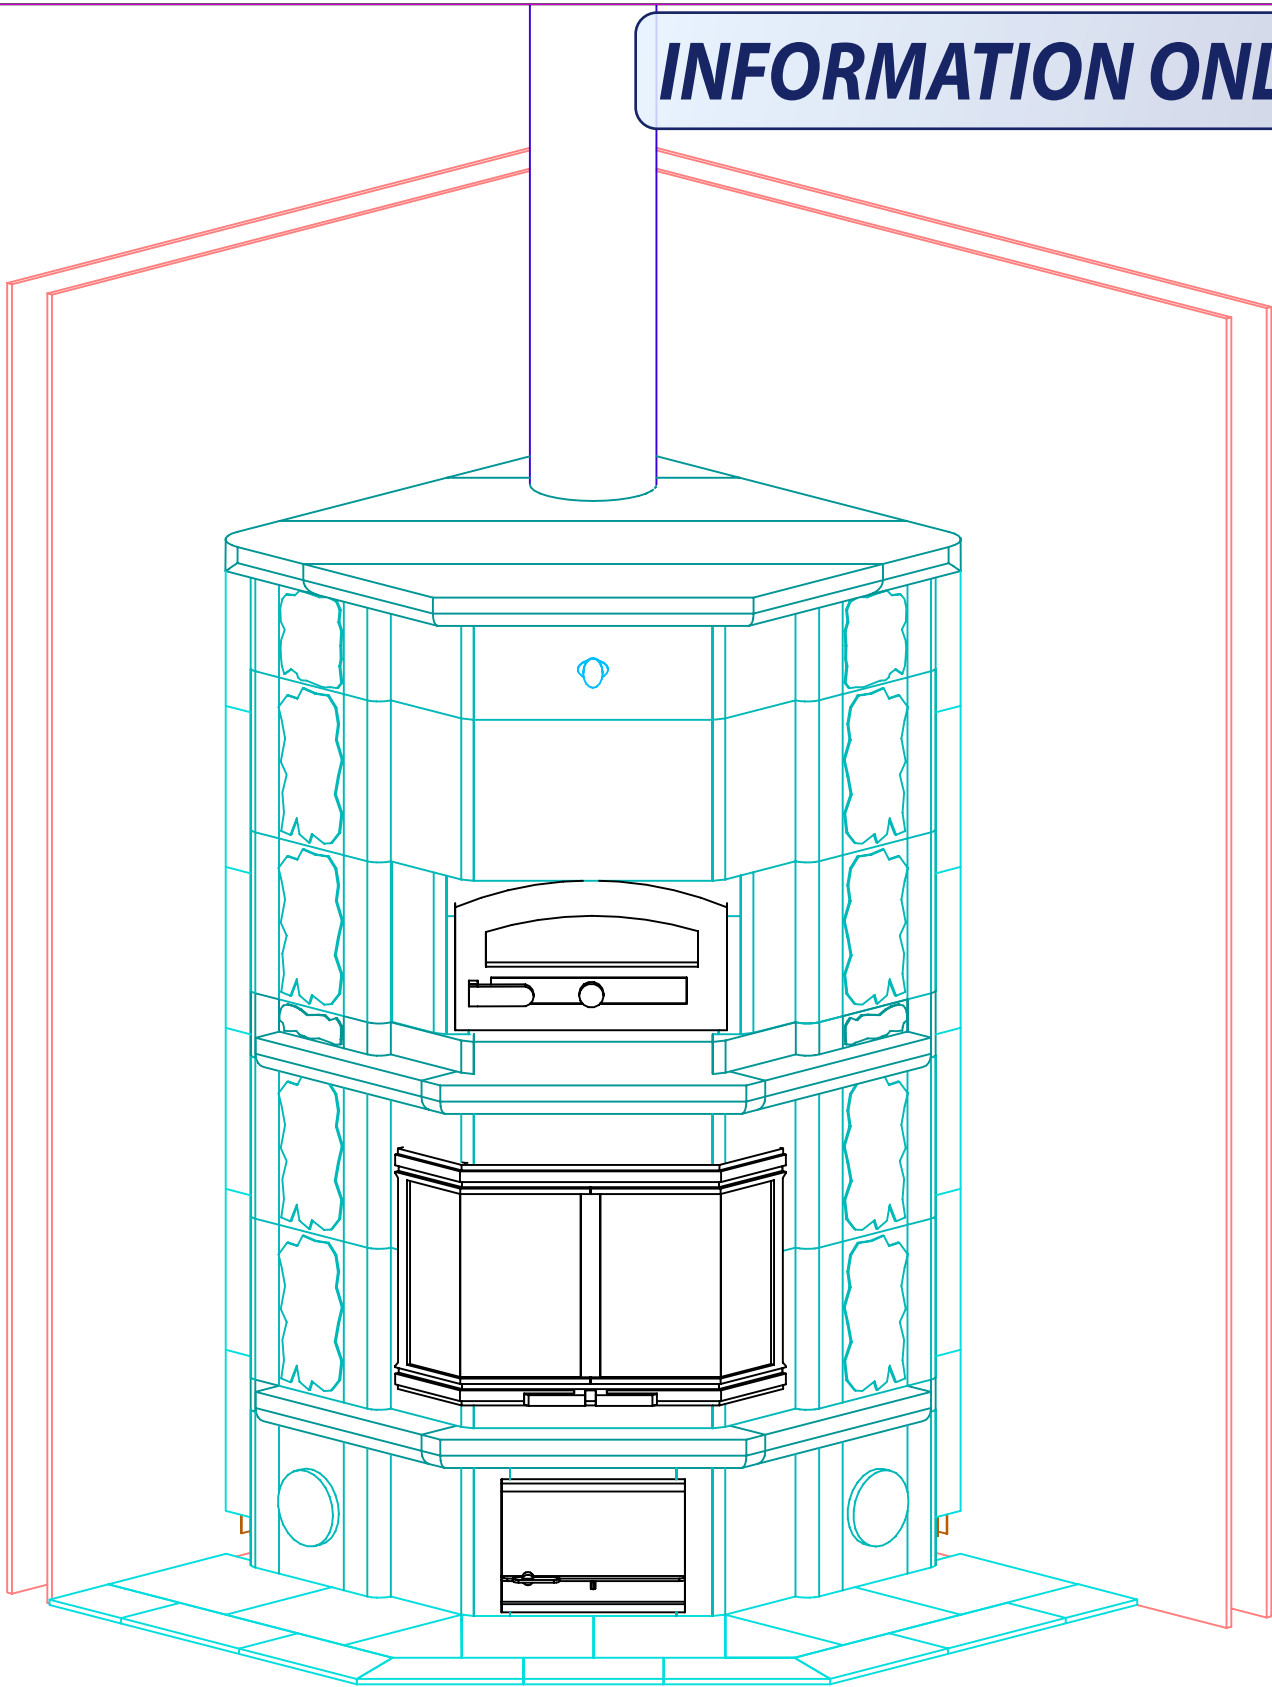

NOTE: Hearth Tiles CUT AND INSTALLED by others



MID-ATLANTIC MASONRY HEAT
 1229 Harris Street Suite 1
 Charlottesville, VA 22903
 (434)979-9709 Fax 434-979-6416

PROJECT LeDonne
 MODEL KTLU2030/1


CONTRACT 5720
 DRAWN BY D.P.BYRAM

VIEW PERSPECTIVE
 DATE 3/31/05

PAGE 1

FRONT VIEW

INFORMATION ONLY

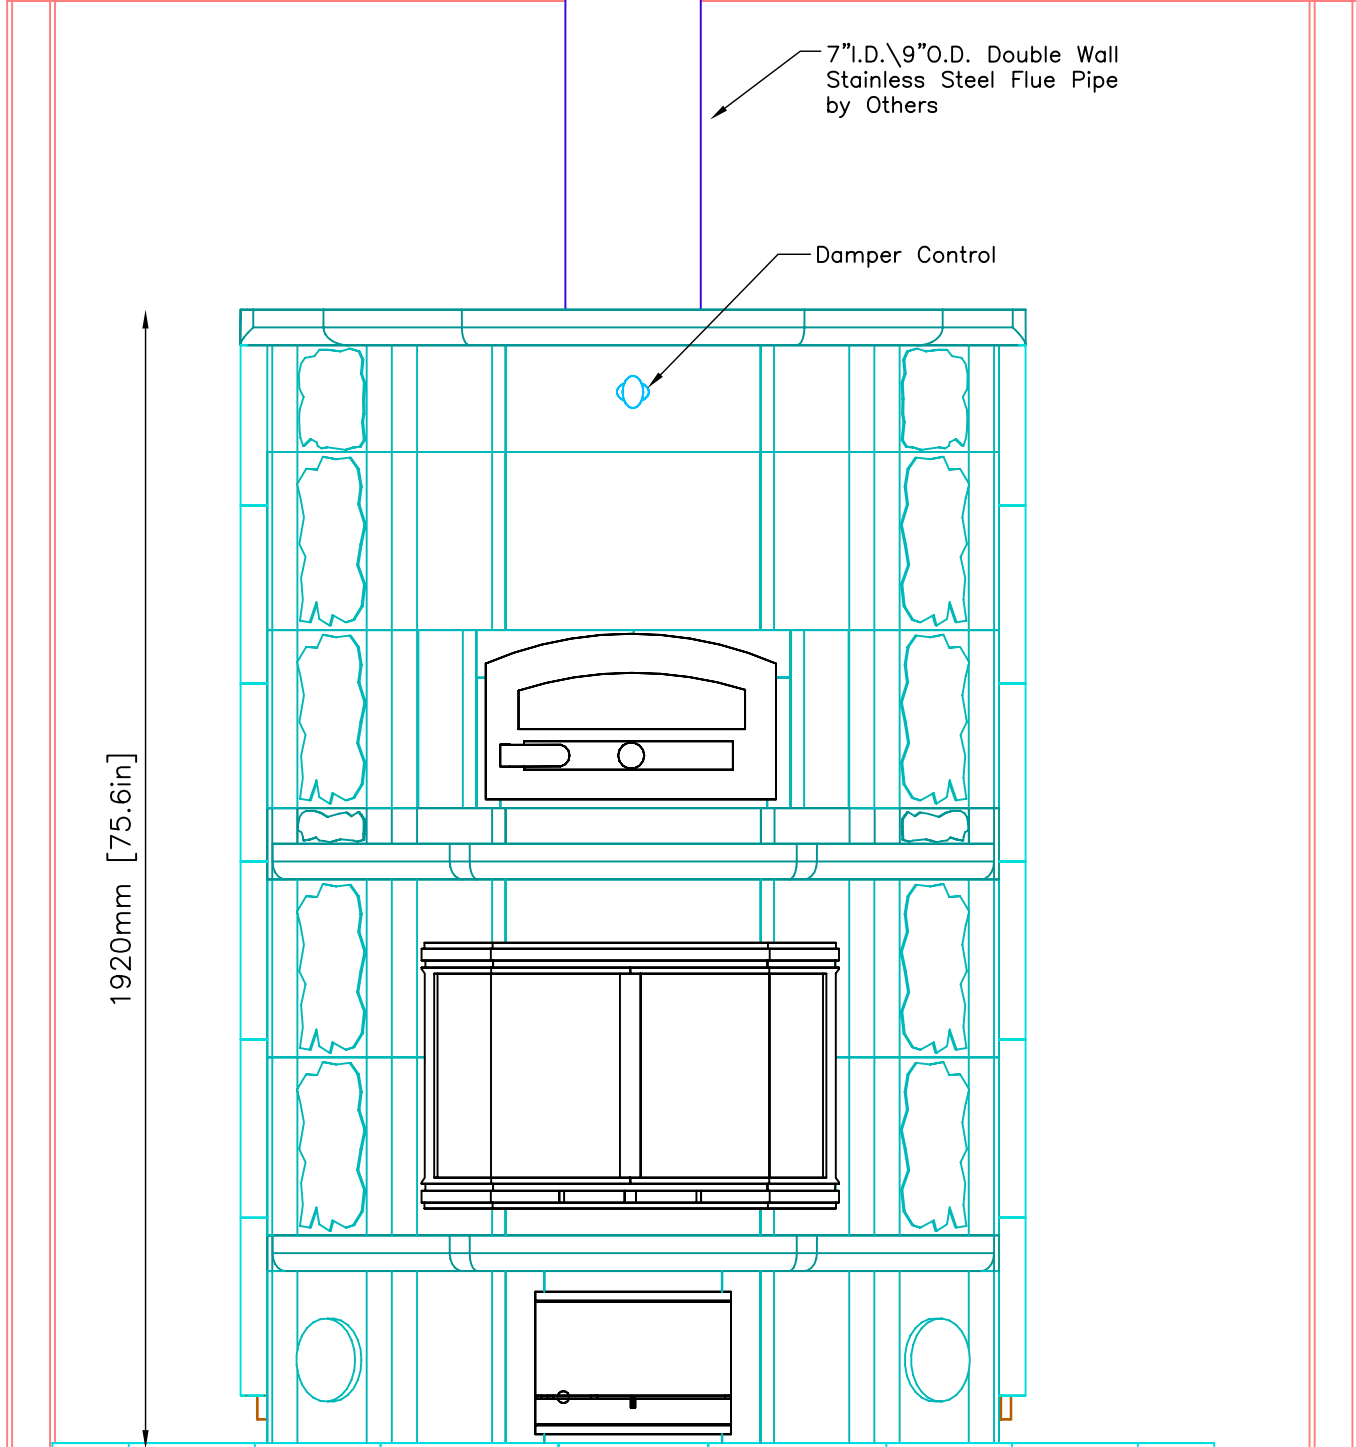

MID-ATLANTIC MASONRY HEAT
1229 Harris Street Suite 1
Charlottesville, VA 22903
(434)979-9709 Fax 434-979-6416

PROJECT LeDonne
MODEL KTLU2030/1


CONTRACT 5720
DRAWN BY D.P.BYRAM

VIEW FRONT
DATE 3/31/05

PAGE 2


SIDE VIEW

INFORMATION ONLY

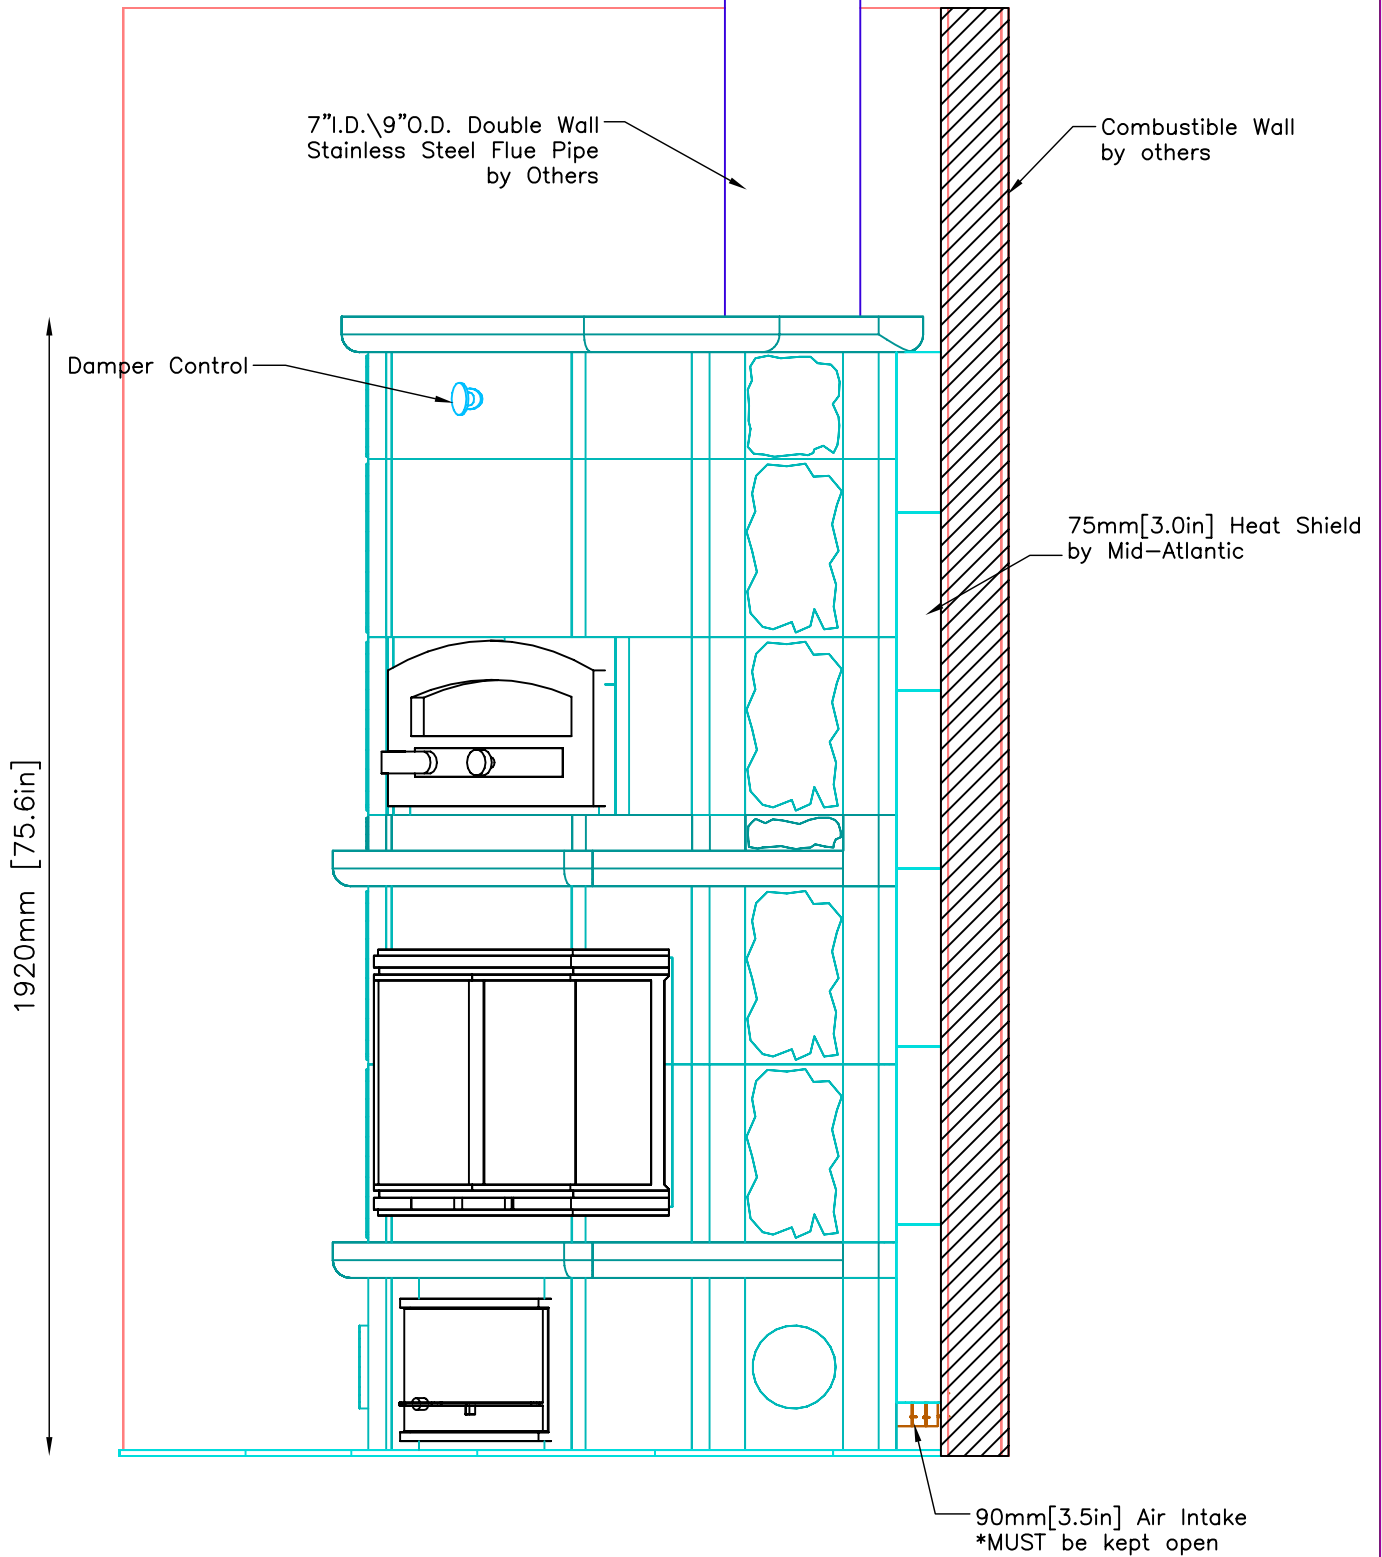

75mm [3.0in] Heat Shield by Mid-Atlantic

7" I.D./9" O.D. Double Wall Stainless Steel Flue Pipe by others

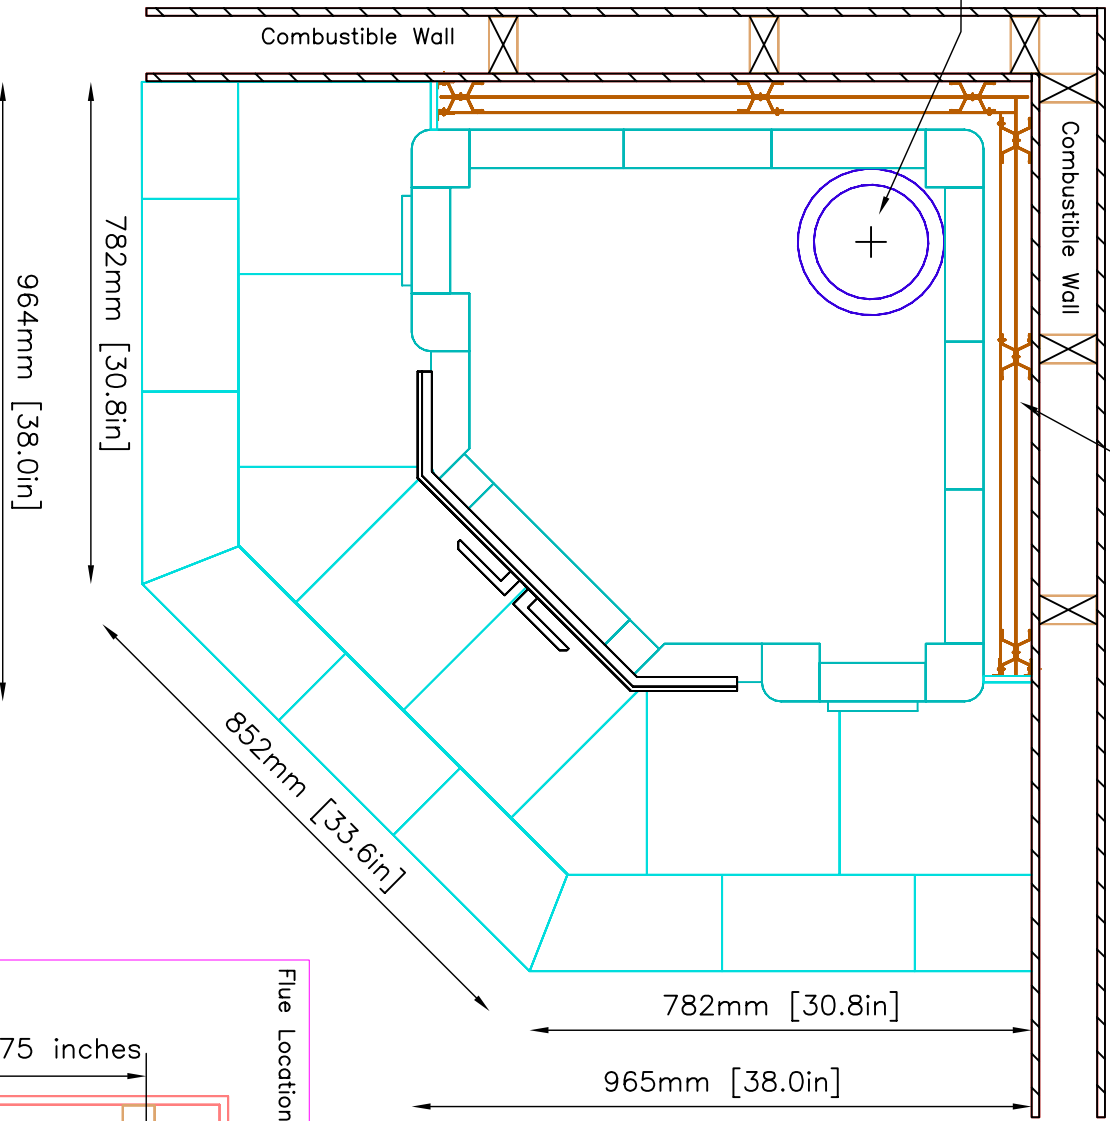

Note: Clearance to Windows 14 inches from sides of Fireplace

INFORMATION ONLY

NOTE: Hearth Tiles CUT AND INSTALLED by others

