

**INFORMATION ONLY**

NOTE: All Tiles CUT AND INSTALLED by others



MID-ATLANTIC MASONRY HEAT  
 1229 Harris Street Suite 1  
 Charlottesville, VA 22903  
 (434)979-9709 Fax 434-979-6416


PROJECT CASS  
 MODEL KTU1800

CONTRACT  
 DRAWN BY D.P.BYRAM

VIEW PERSPECTIVE  
 DATE 12/20/02

PAGE 1


# INFORMATION ONLY

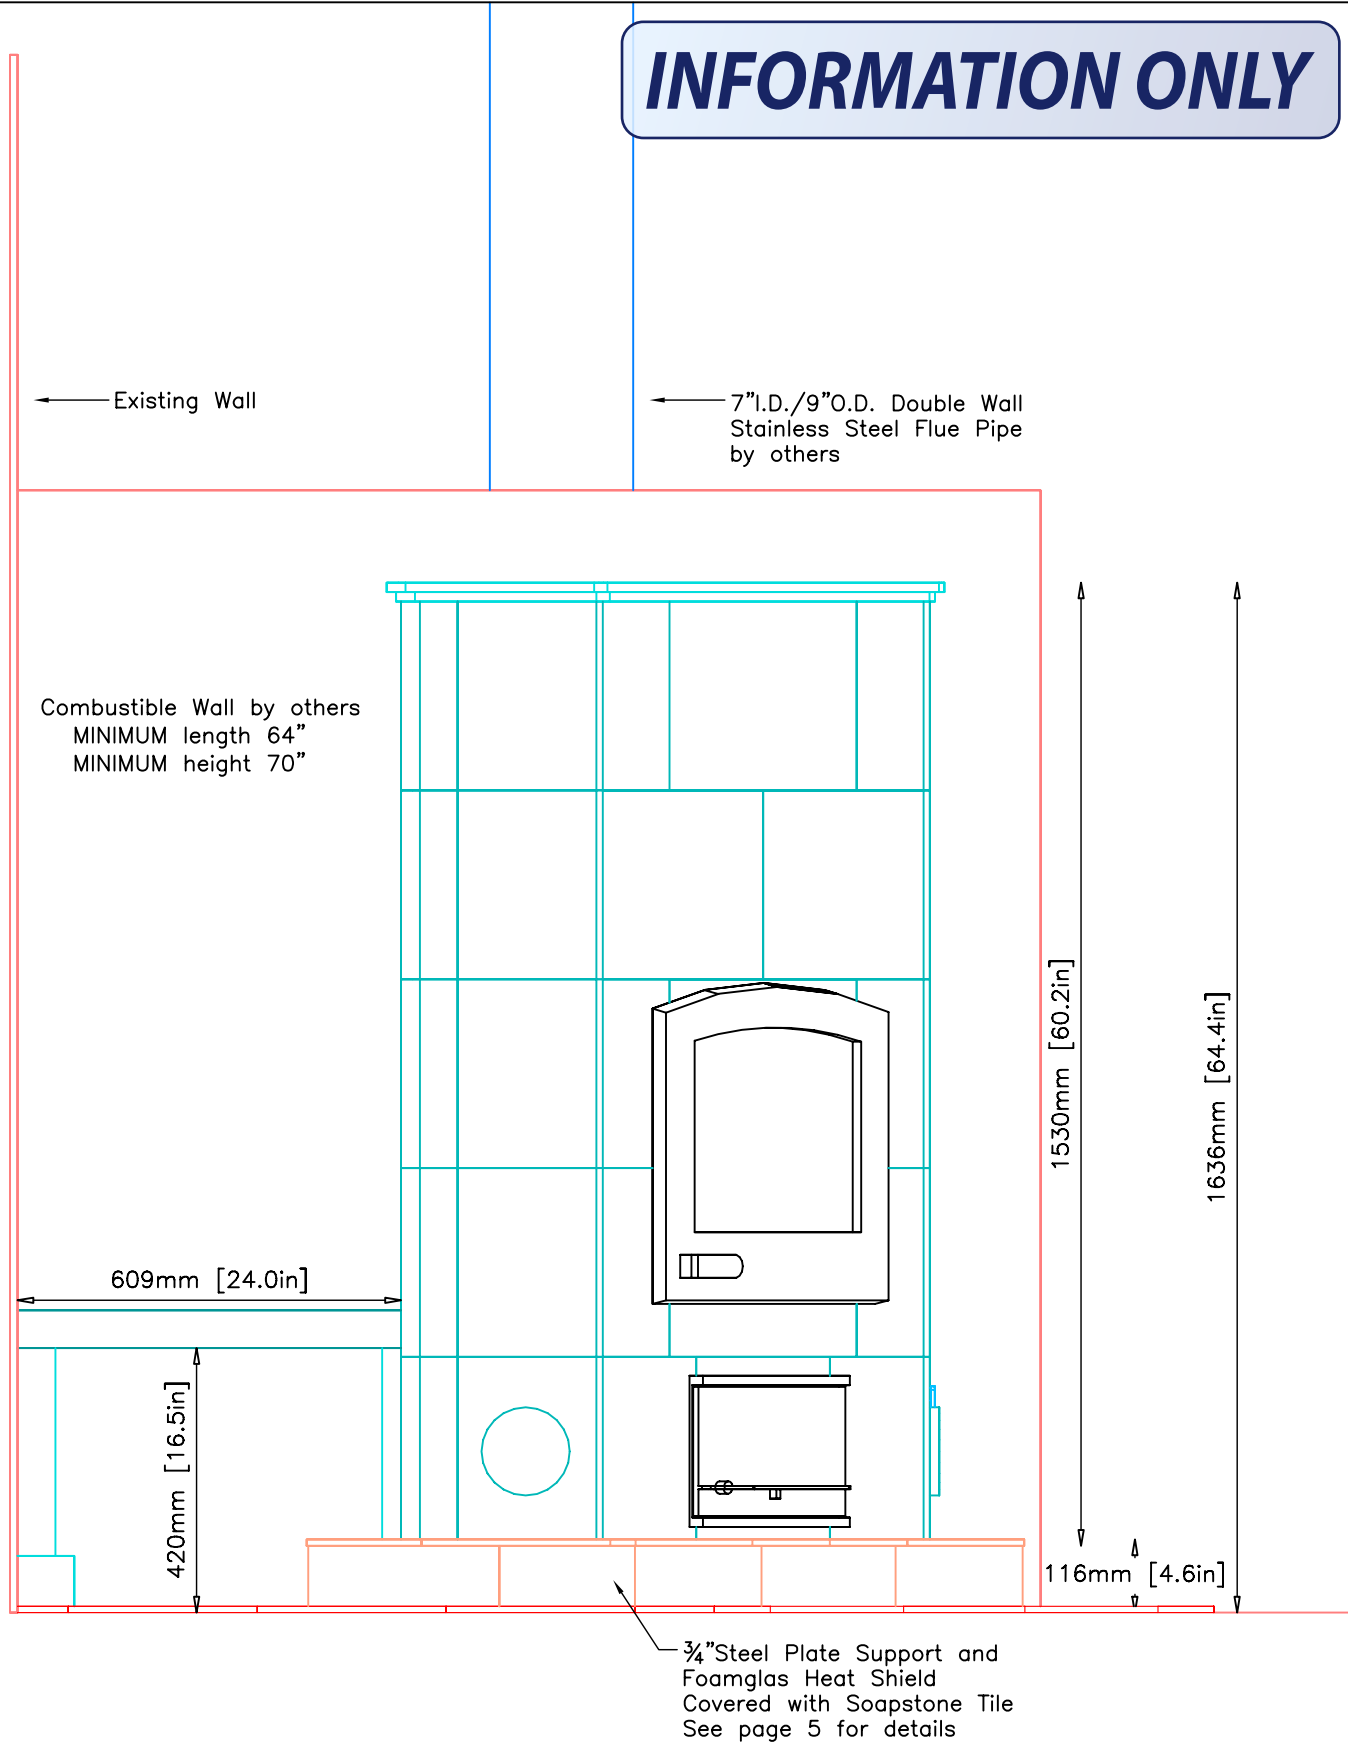

NOTE: All Tiles CUT AND INSTALLED by others

	MID-ATLANTIC MASONRY HEAT 1229 Harris Street Suite 1 Charlottesville, VA 22903 (434)979-9709 Fax 434-979-6416	PROJECT	CASS	CONTRACT	VIEW	FRONT	PAGE 2
		MODEL	KTU1800	DRAWN BY	D.P.BYRAM	DATE	

# INFORMATION ONLY

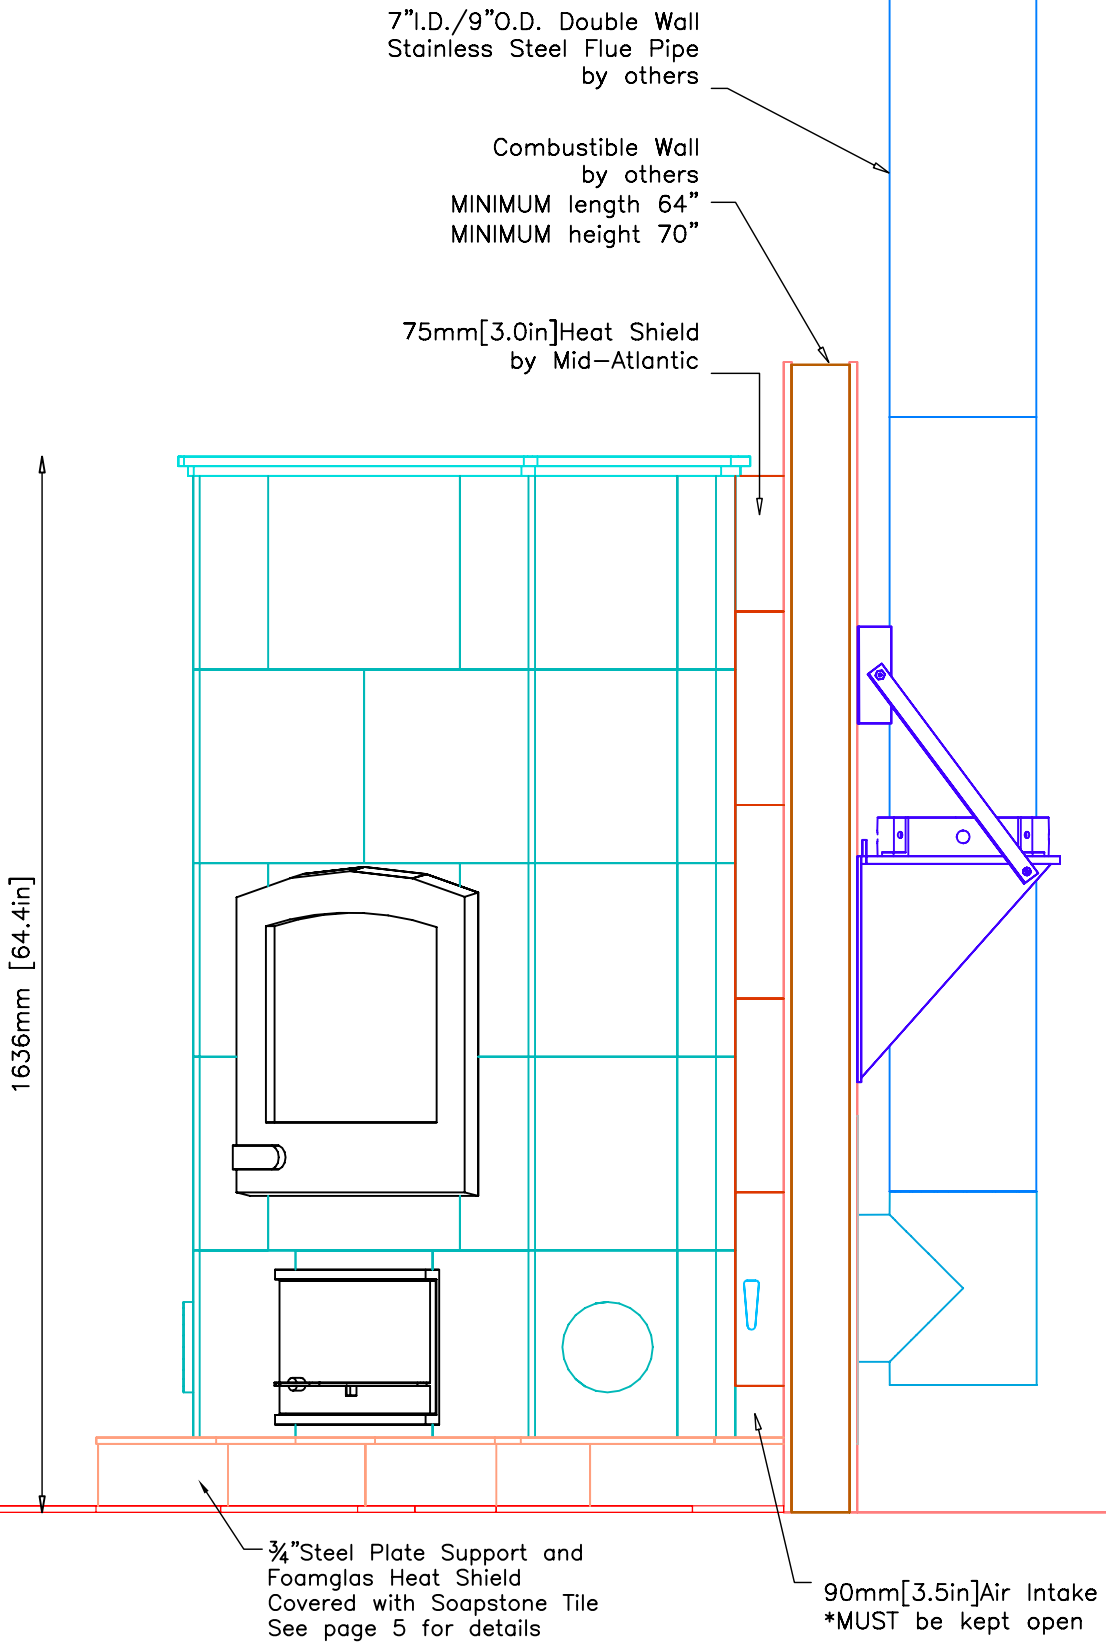

NOTE: All Tiles CUT AND INSTALLED by others




MID-ATLANTIC MASONRY HEAT  
1229 Harris Street Suite 1  
Charlottesville, VA 22903  
(434)979-9709 Fax 434-979-6416

PROJECT CASS  
MODEL KTU1800

CONTRACT  
DRAWN BY D.P.BYRAM

VIEW SIDE  
DATE 12/20/02


PAGE 3

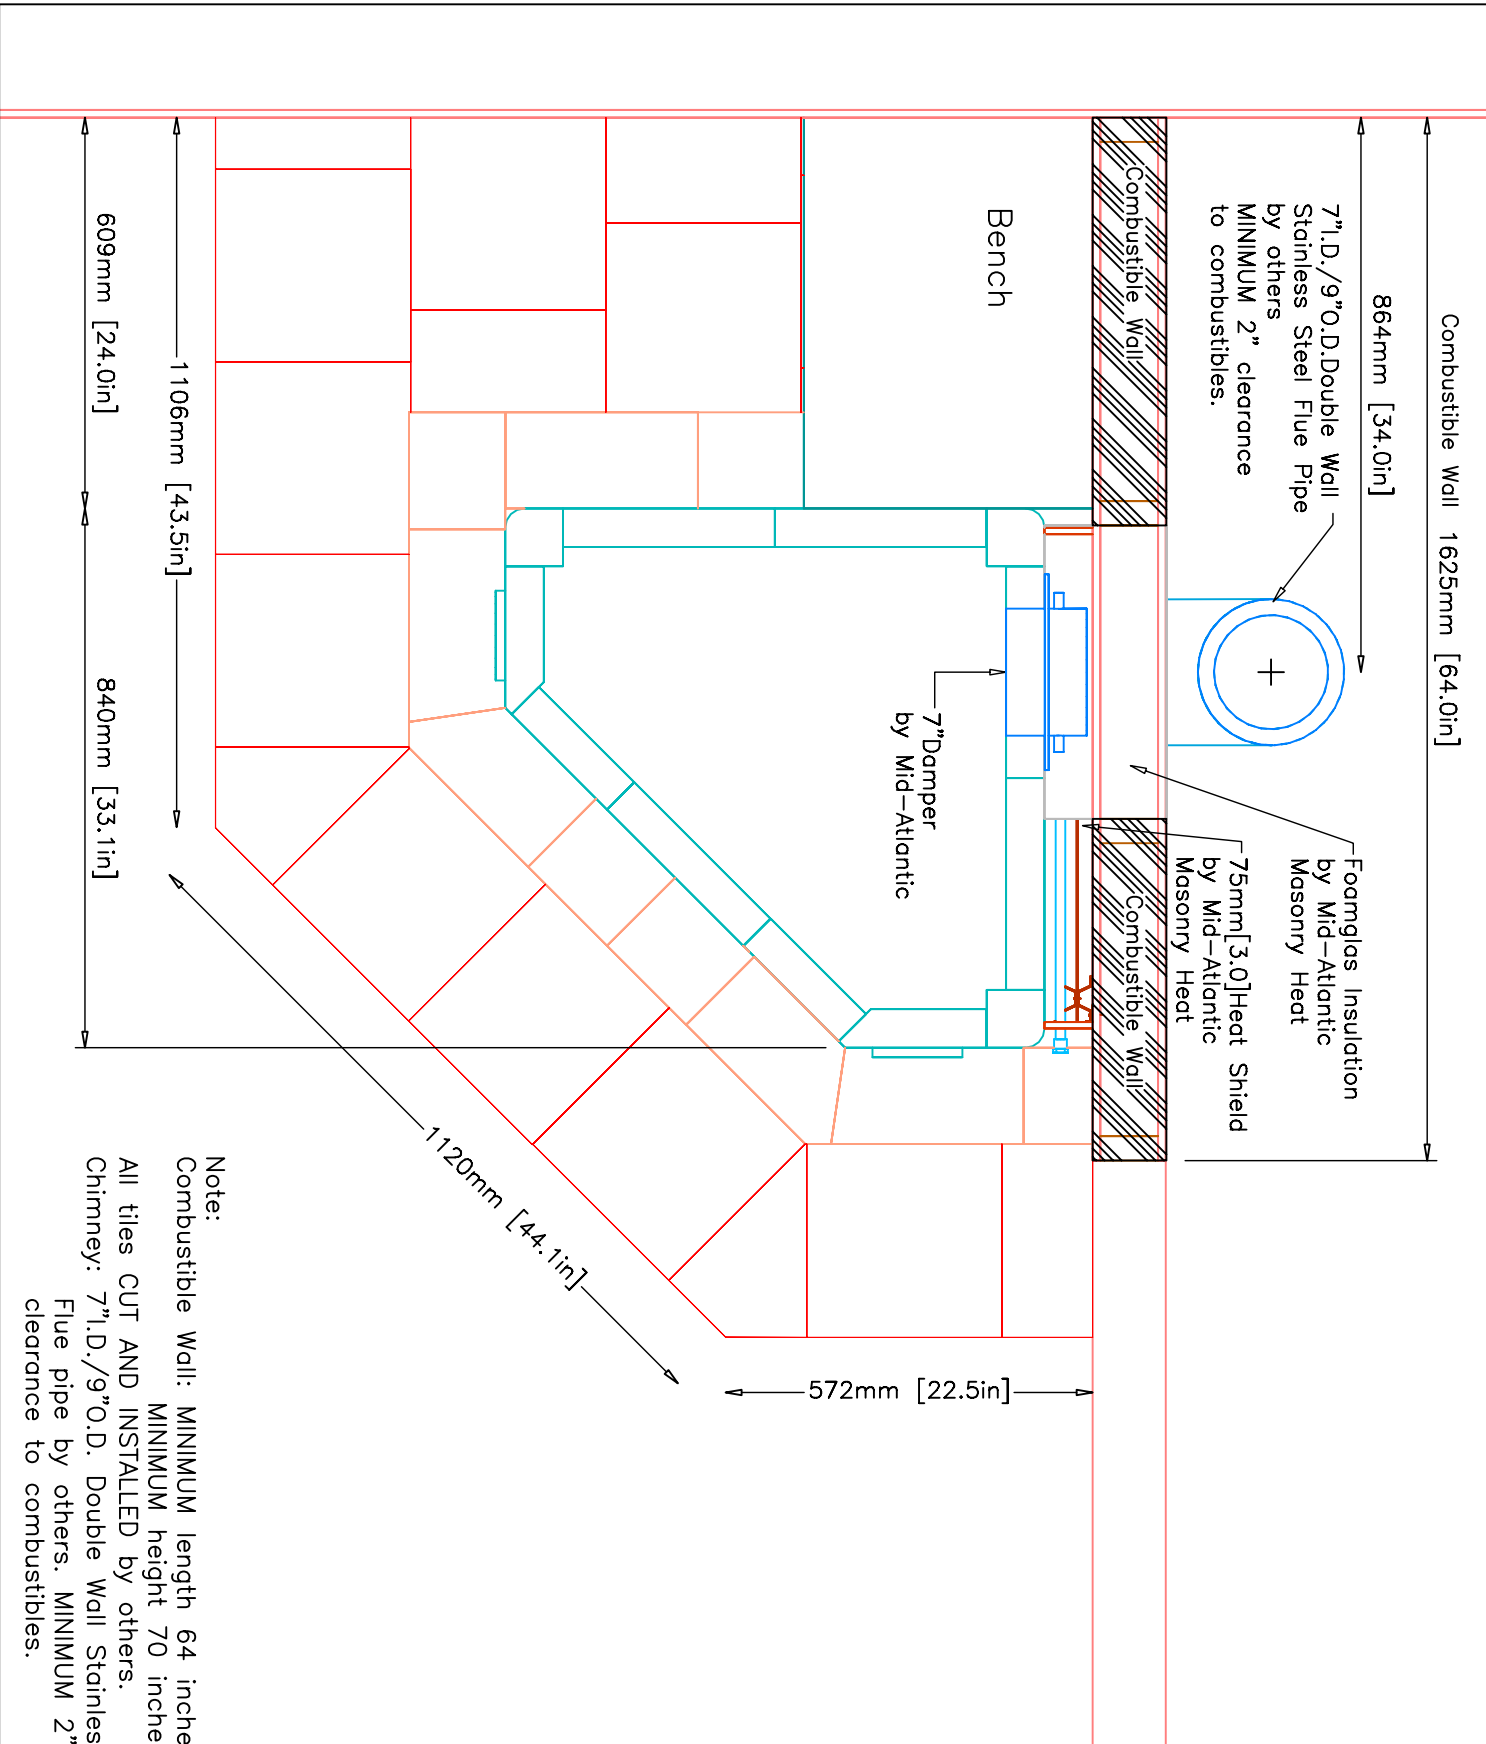

**INFORMATION ONLY**



Note:  
 Combustible Wall: MINIMUM length 64 inches  
 MINIMUM height 70 inches  
 All tiles CUT AND INSTALLED by others.  
 Chimney: 7" I.D./9" O.D. Double Wall Stainless Steel  
 Flue pipe by others. MINIMUM 2" clearance to combustibles.

Steel Plate Support  
 3/4" Steel Plate by others

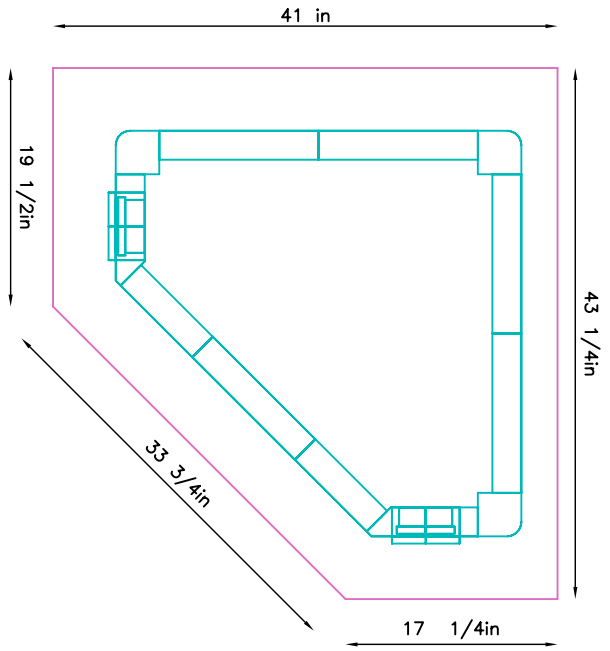

**INFORMATION ONLY**


Scoopstone Tile Covering  
 Steel Plate Support  
 and Foamglas Heat Shield  
 CUT AND INSTALLED  
 by others.

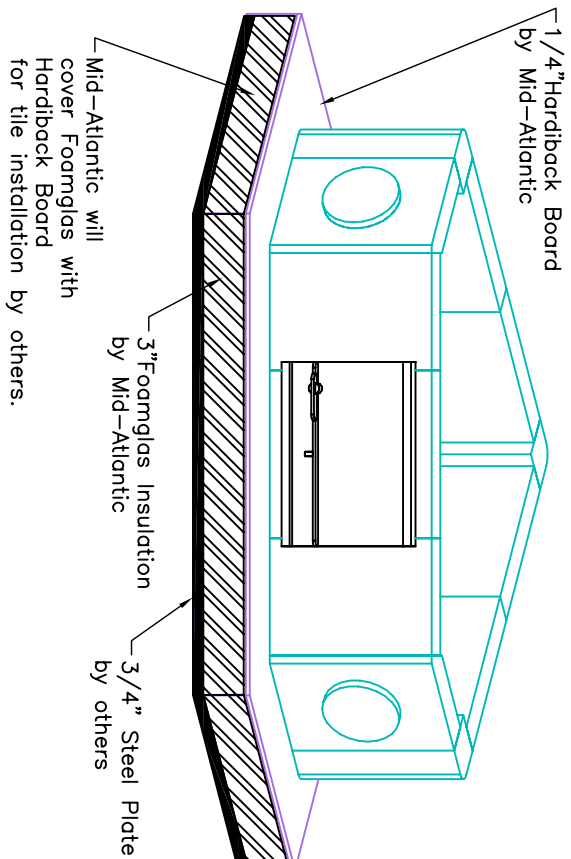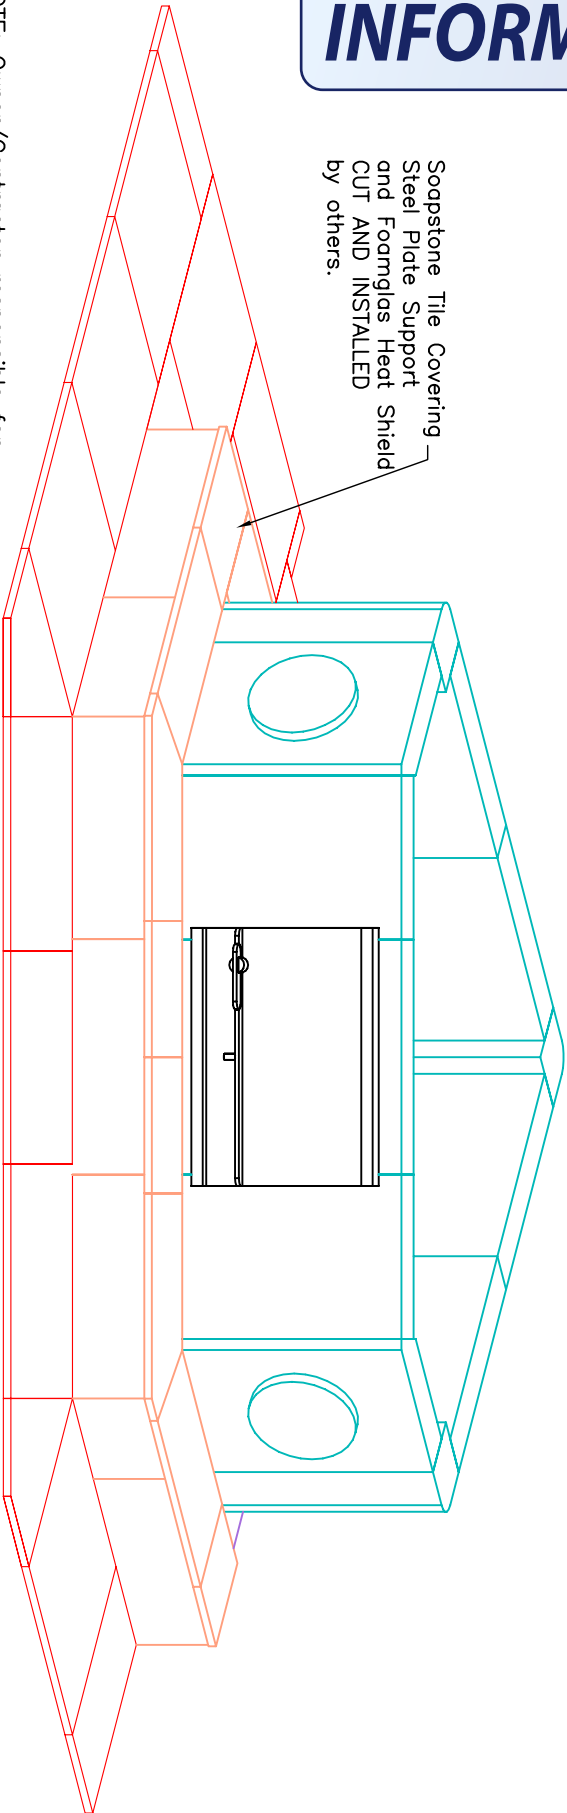

NOTE: Owner/Contractor responsible for engineering the support of the steel plate to carry the weight of the fireplace. Fireplace Model KTU1800 weight plus Steel Plate support and Foamglas Heat Shield = Approx. 4000lbs.

Wall Elevation

**INFORMATION ONLY**

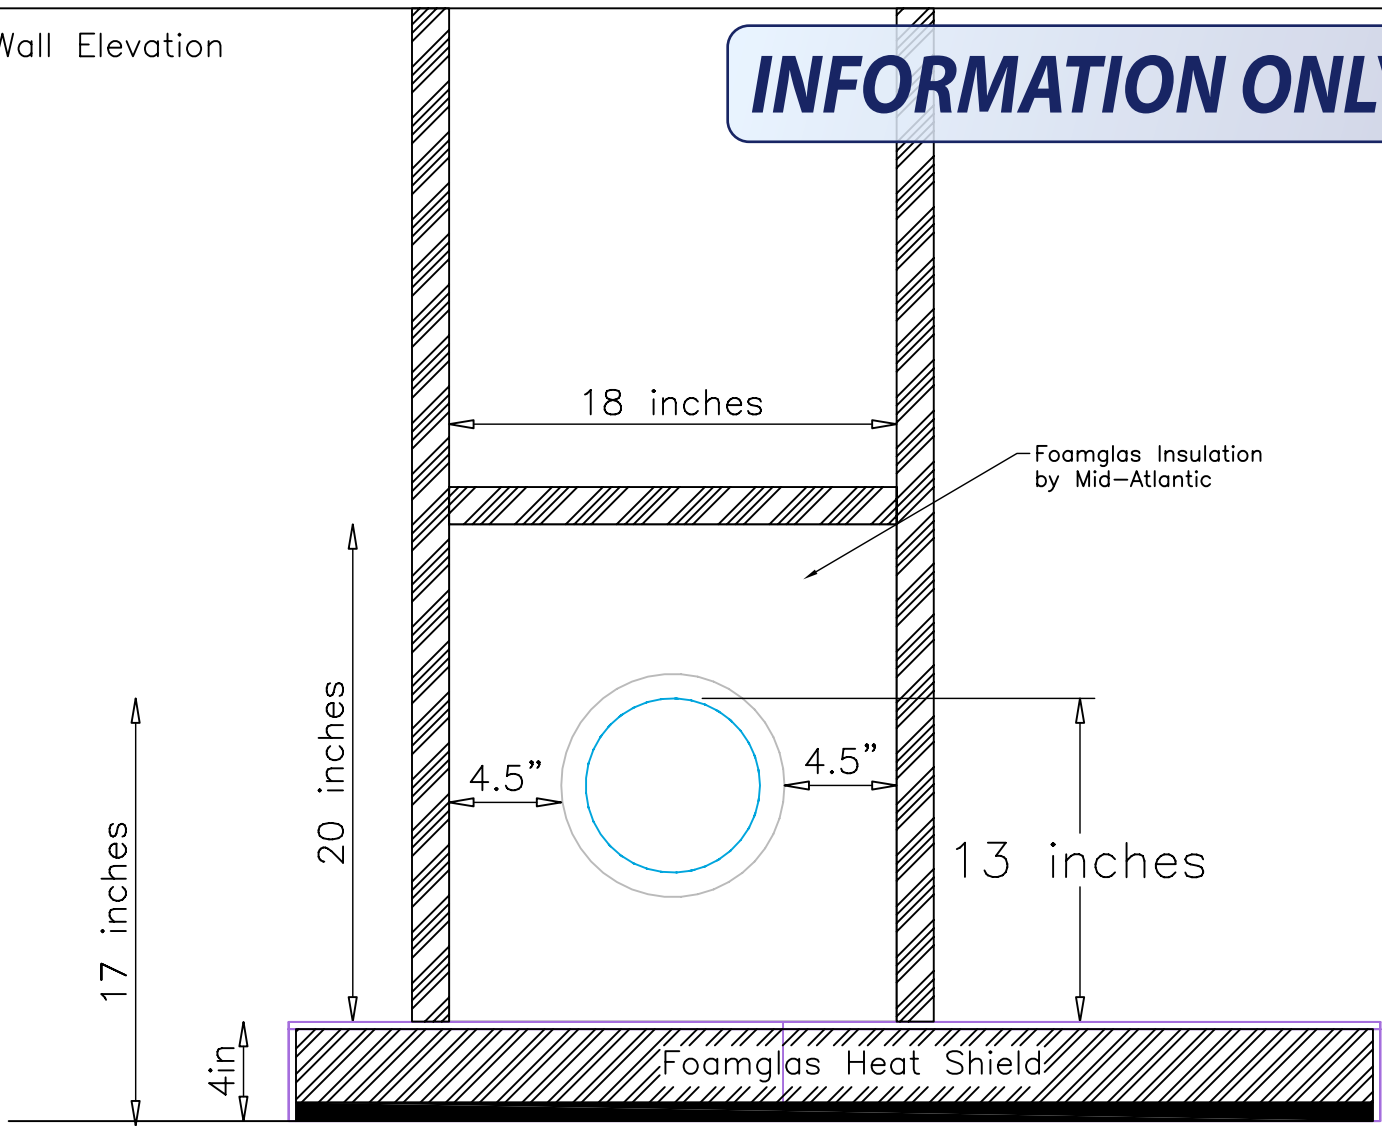

Subfloor Line

Steel Plate Support

\*CRITICAL DIMENSION:  
13" from TOP of Steel Plate Support and Foamglas Heat Shield to TOP INSIDE Flue Pipe.

Wall Opening:

Sheetrock around 18"X20" Opening Must be in place prior to installation  
UL Listed—MINIMUM 4" Foamglas Insulation around Flue Pipe

Chimney Placement:

\*CRITICAL DIMENSION—13" from TOP of Steel Plate Support and Foamglas Heat Shield to TOP INSIDE Flue Collar  
Chimney—7" I.D./9" O.D. Double Wall Stainless Steel Flue Pipe by others



MID-ATLANTIC MASONRY HEAT  
1229 Harris Street Suite 1  
Charlottesville, VA 22903  
(434)979-9709 Fax 434-979-6416

PROJECT CASS  
MODEL KTU1800

CONTRACT  
DRAWN BY D.P.BYRAM

VIEW Wall Elevation  
DATE 12/20/02

PAGE 6