




INFORMATION ONLY

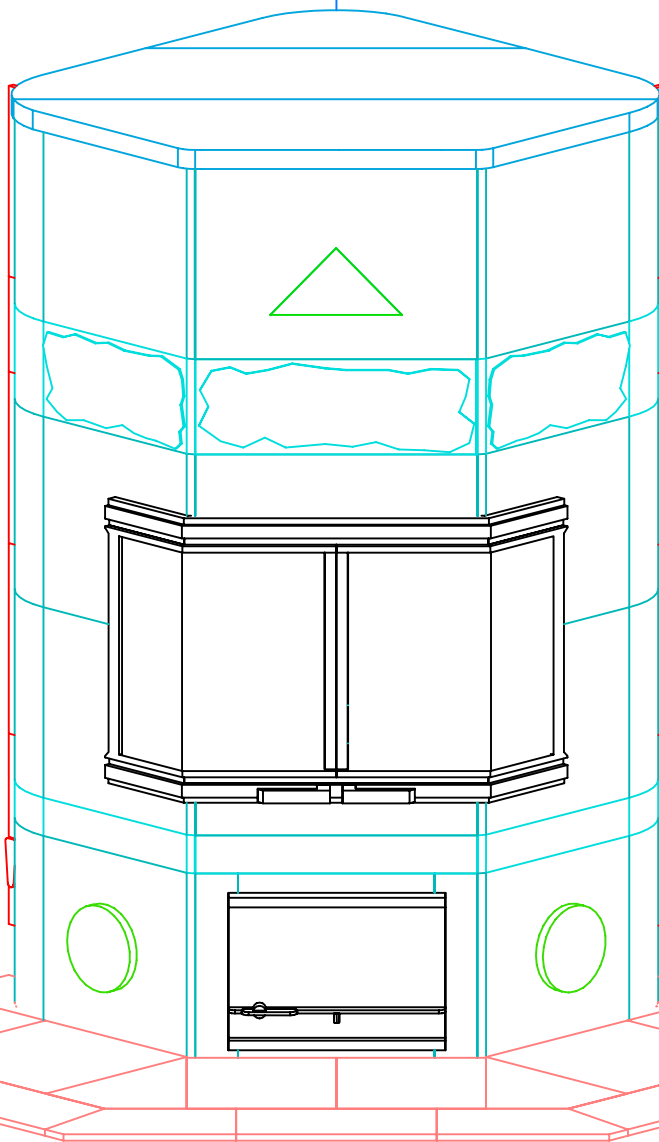


INFORMATION ONLY

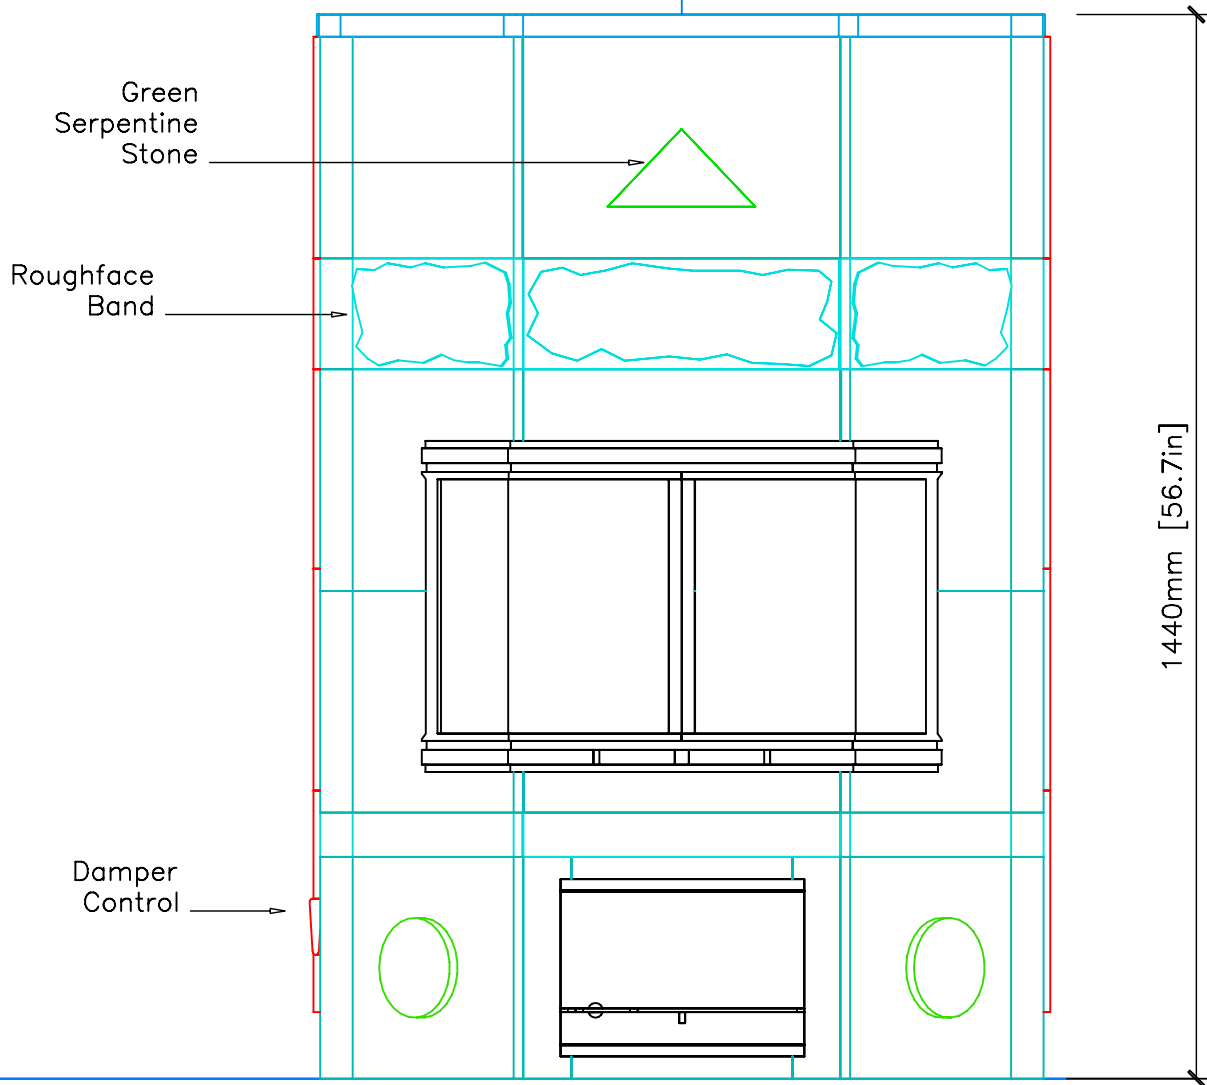

INFORMATION ONLY

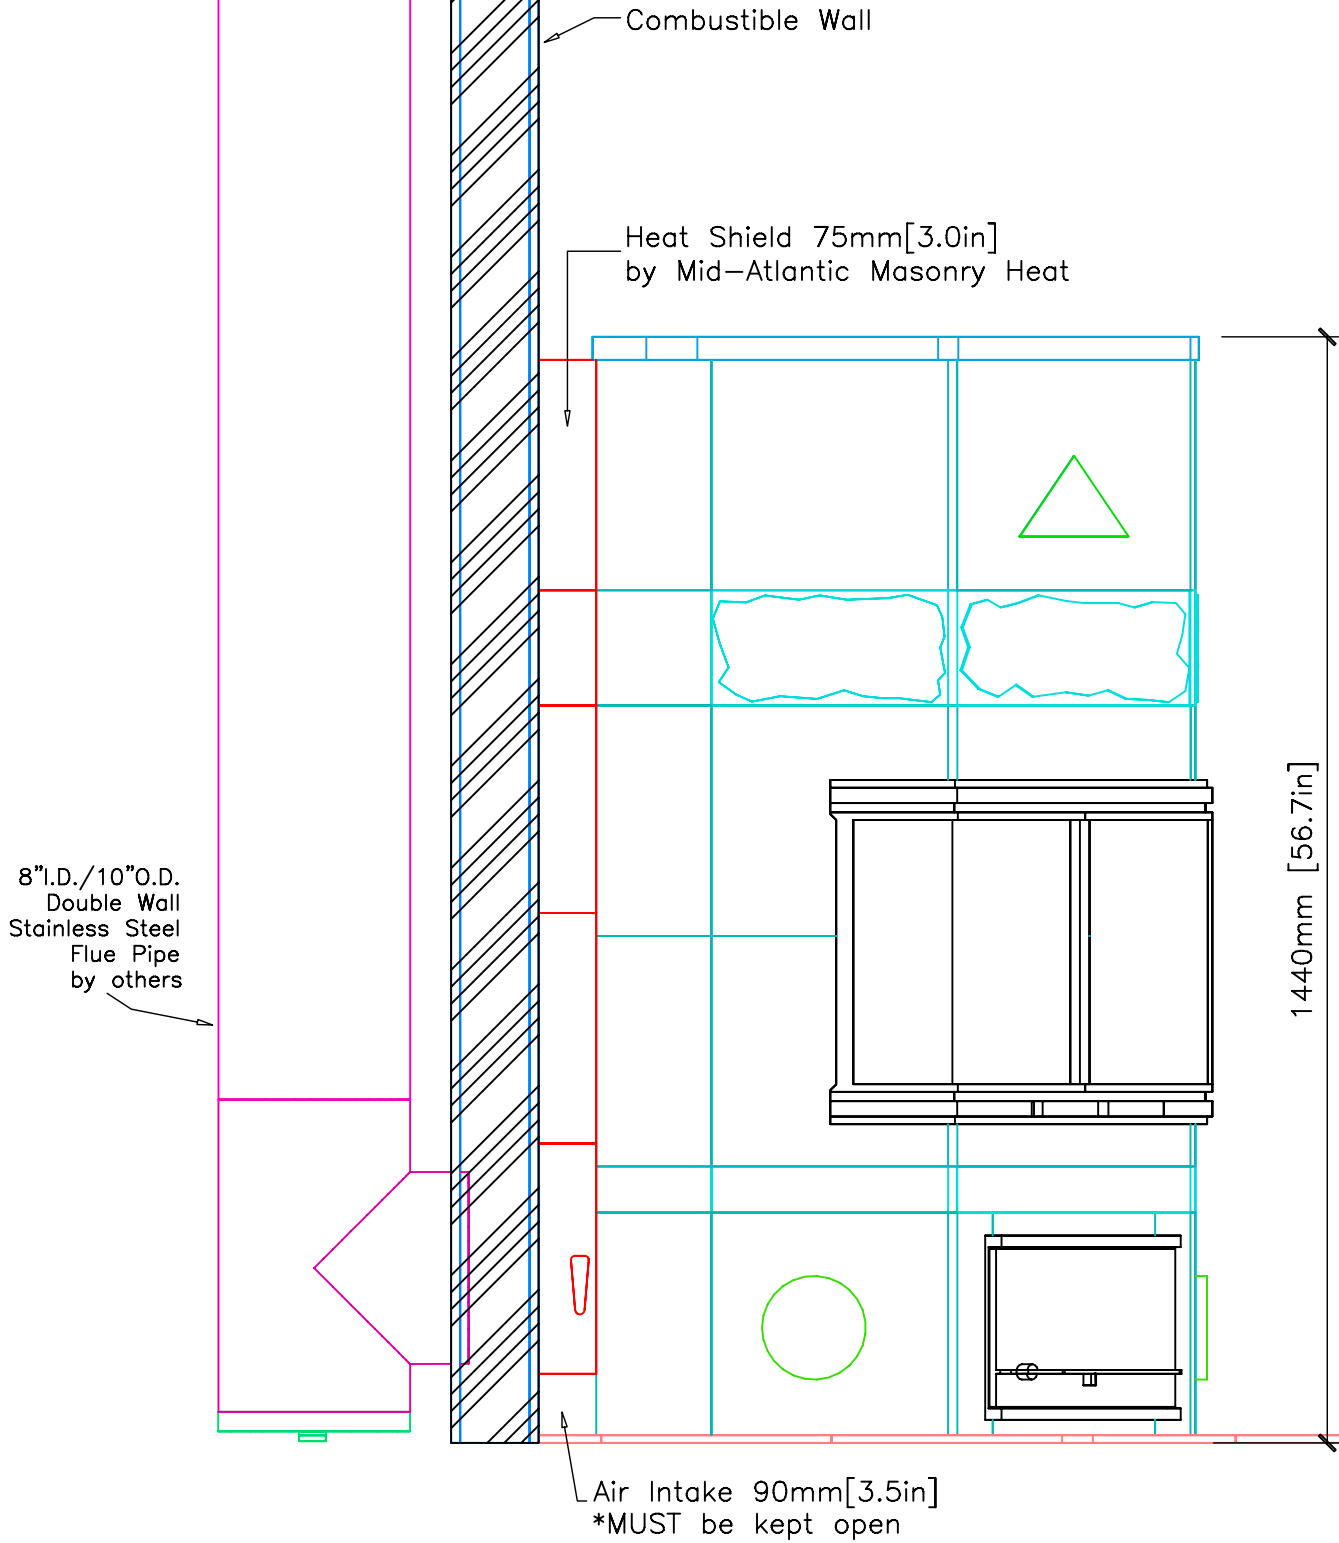

INFORMATION ONLY

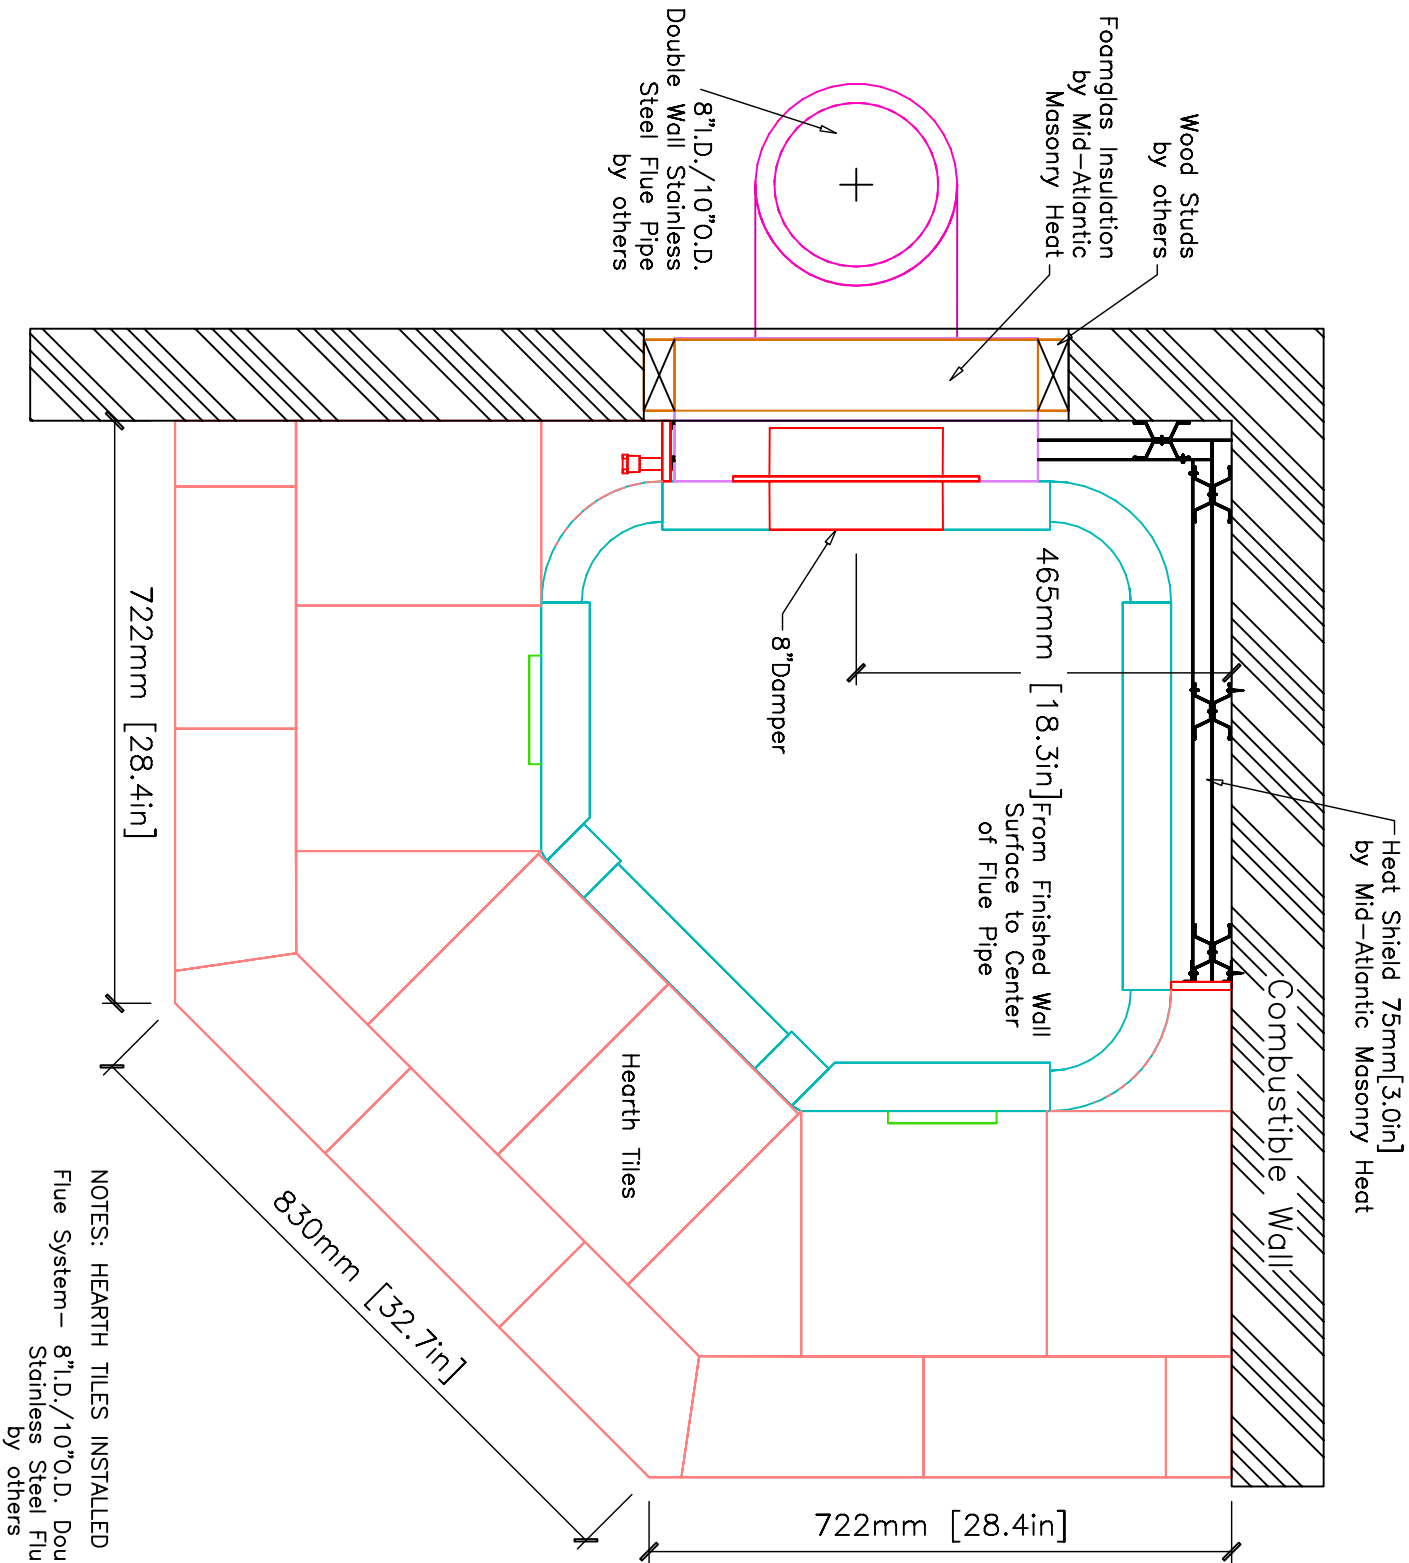

NOTES: HEARTH TILES INSTALLED BY OTHERS
 Flue System - 8" I.D./10" O.D. Double Wall
 Stainless Steel Flue Pipe
 by others



MID-ATLANTIC MASONRY HEAT
 McIntire Business Park
 Charlottesville, VA 22903
 (434)979-9707 Fax 434-979-6416

PROJECT HACHMANN
 MODEL KTU1330

CONTRACT
 DRAWN BY D.POWLEY

VIEW PLAN
 DATE 3/11/02

PAGE 4