

NOTE: Hearth Tiles CUT AND INSTALLED by others



MID-ATLANTIC MASONRY HEAT
 1229 Harris Street Suite 1
 Charlottesville, VA 22903
 (434)979-9709 Fax 434-979-6416


PROJECT SMITH
 MODEL KLU1680

CONTRACT 5727
 DRAWN BY J. CHAMPION

VIEW PERSPECTIVE
 DATE 5/31/05

PAGE 1

FRONT VIEW

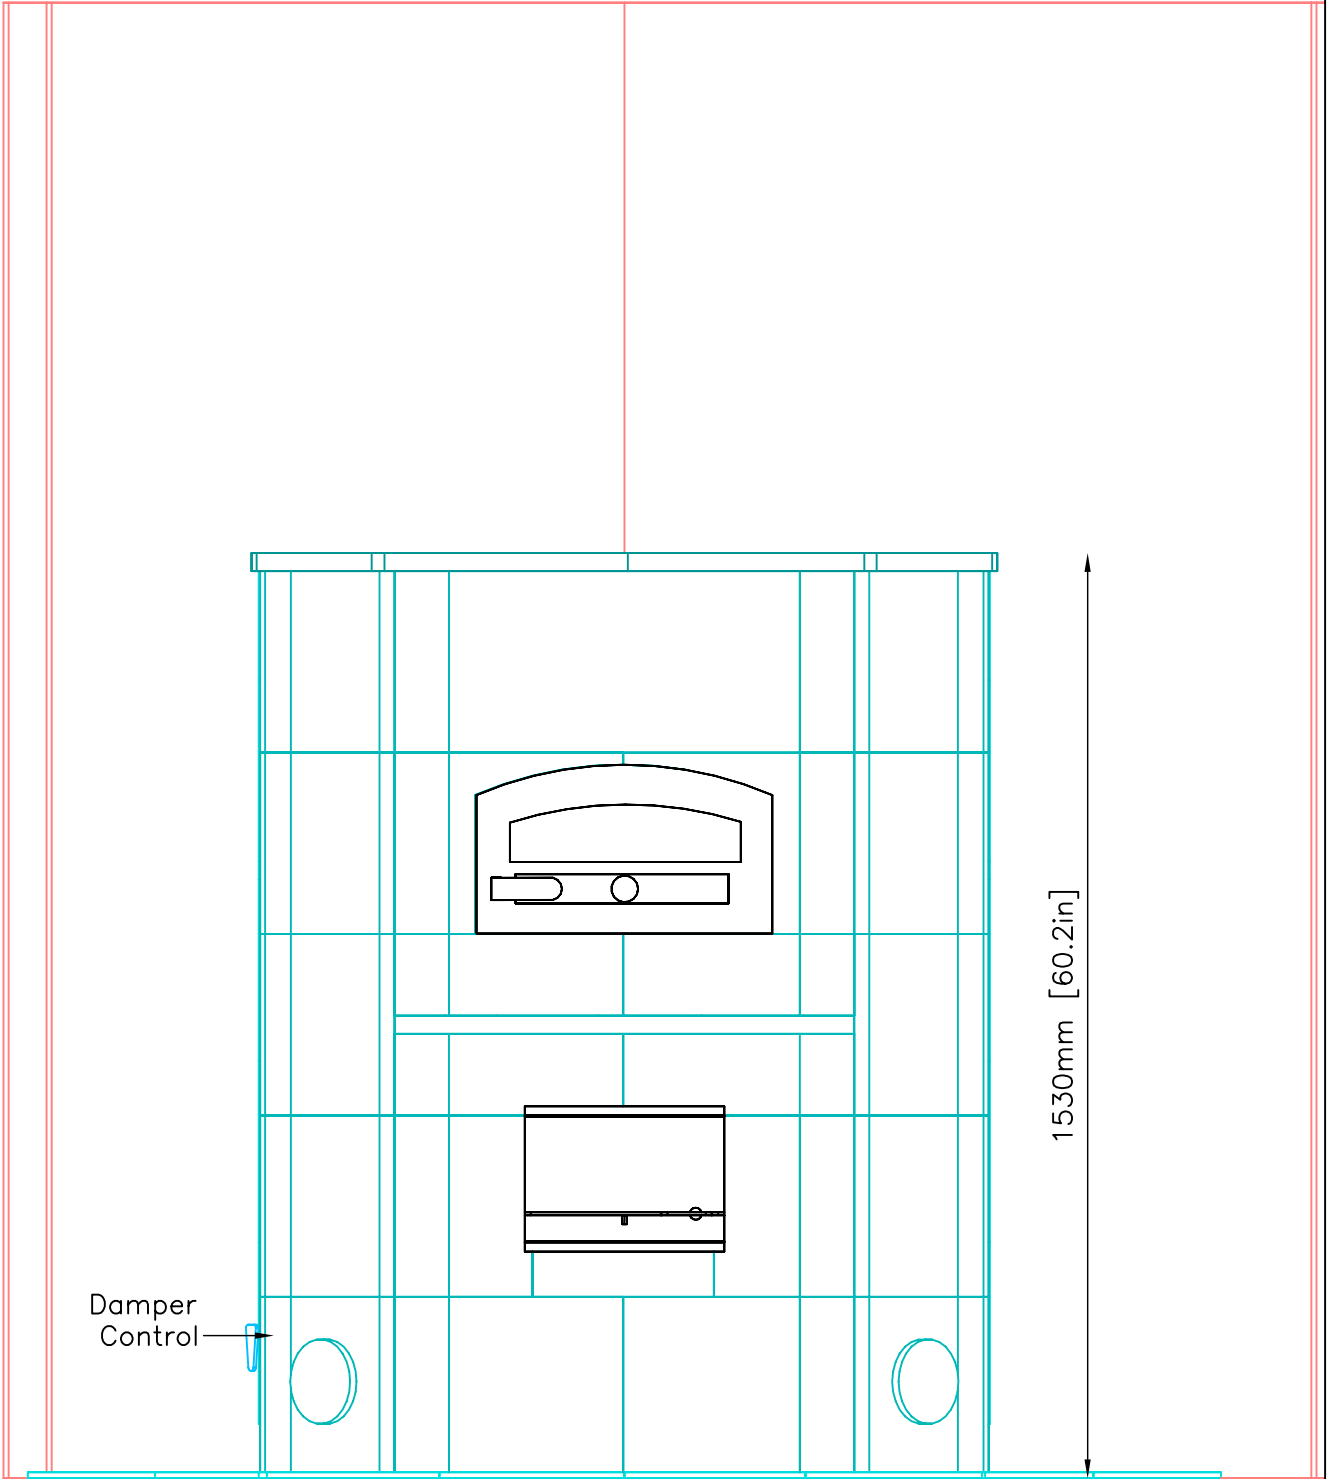

NOTE: Hearth Tiles CUT AND INSTALLED by others



MID-ATLANTIC MASONRY HEAT
 1229 Harris Street Suite 1
 Charlottesville, VA 22903
 (434)979-9709 Fax 434-979-6416


PROJECT SMITH
 MODEL KLU1680

CONTRACT 5727
 DRAWN BY J. CHAMPION

VIEW FRONT
 DATE 5/31/05

PAGE 2

SIDE VIEW

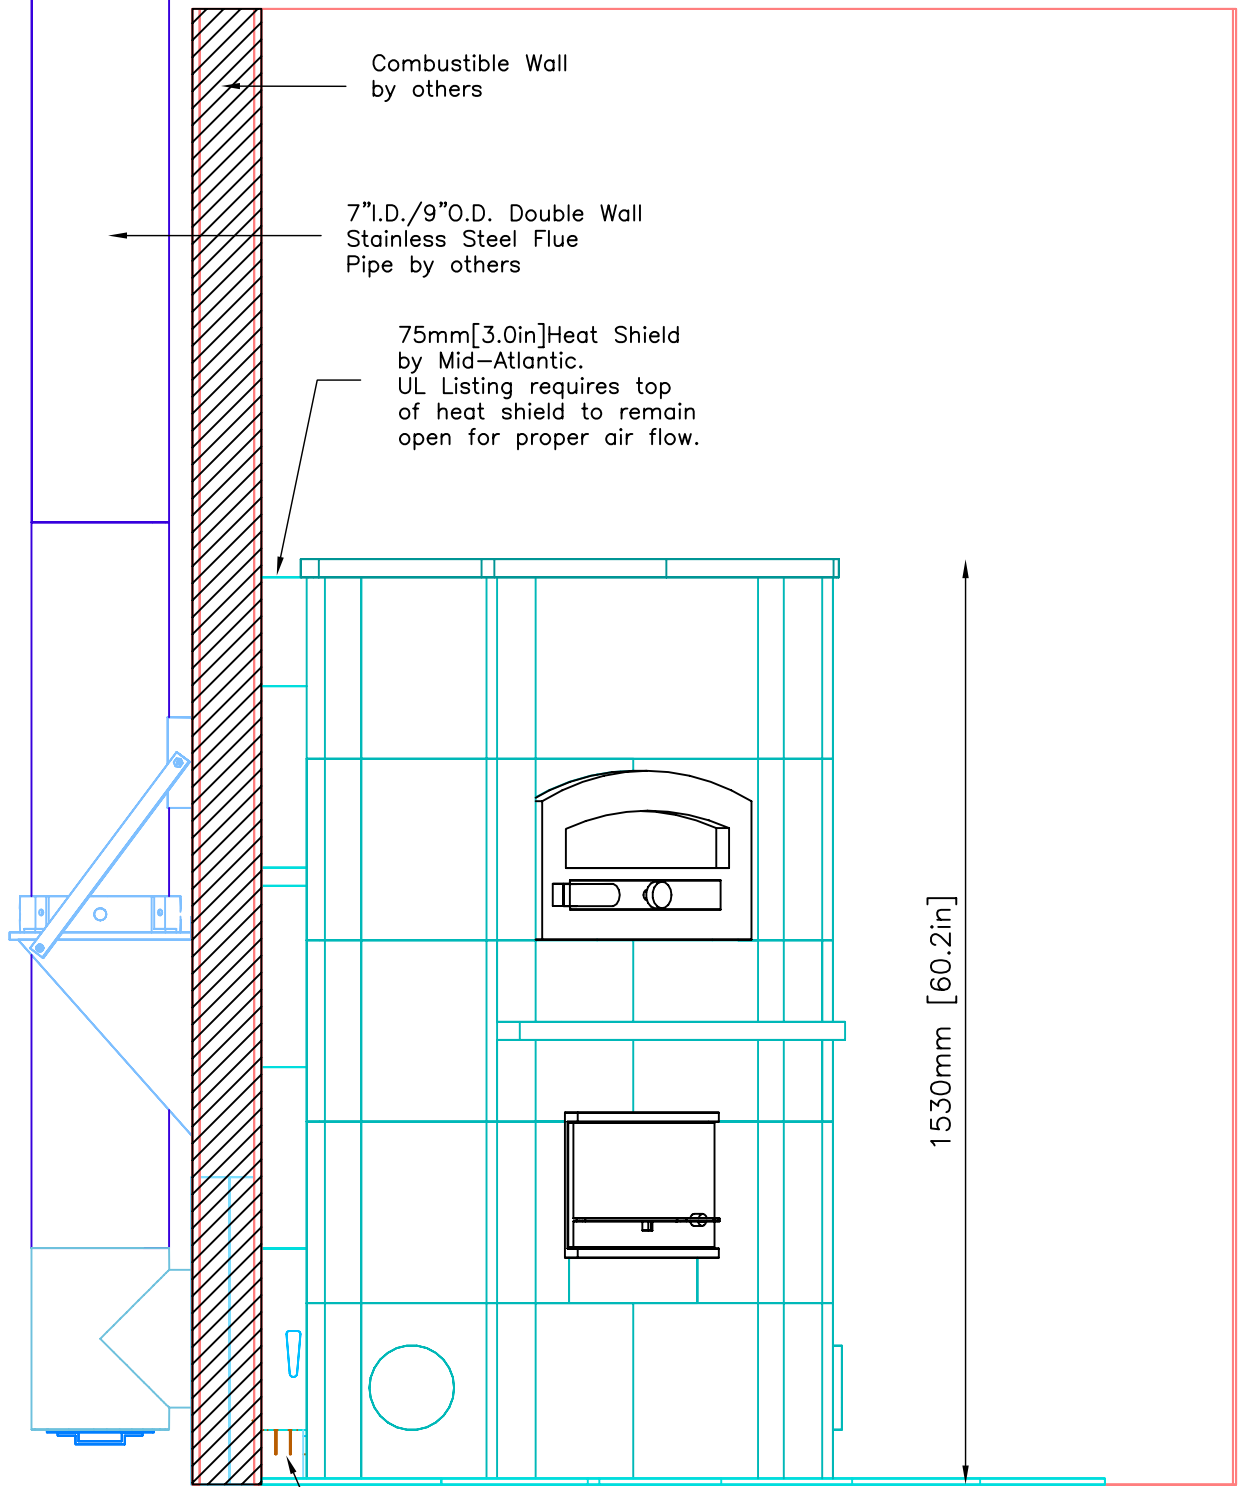

Combustible Wall
by others

7" I.D./9" O.D. Double Wall
Stainless Steel Flue
Pipe by others

75mm [3.0in] Heat Shield
by Mid-Atlantic.
UL Listing requires top
of heat shield to remain
open for proper air flow.

1530mm [60.2in]

UL Listing requires MINIMUM 2in high x
3in wide Air Intake opening between
floor and metal heat shield. This MUST
be kept open.

NOTE: Hearth Tiles CUT AND INSTALLED by others



MID-ATLANTIC MASONRY HEAT
1229 Harris Street Suite 1
Charlottesville, VA 22903
(434)979-9709 Fax 434-979-6416

PROJECT SMITH
MODEL KLU1680

CONTRACT 5727
DRAWN BY J. CHAMPION

VIEW SIDE
DATE 5/31/05

PAGE 3

PLAN VIEW

75mm [3.0in] Heat Shield by Mid-Atlantic. UL Listing requires top of heat shield to remain open for proper air flow.

7" I.D./9" O.D. Double Wall Stainless Steel Flue Pipe by Others

Foamglas Insulation by Mid-Atlantic


No Combustible materials within 14" of Sides of Fireplace

7" Damper by Mid-Atlantic

Hearth Tile

Combustible Wall

No Combustible materials within 14" of Sides of Fireplace

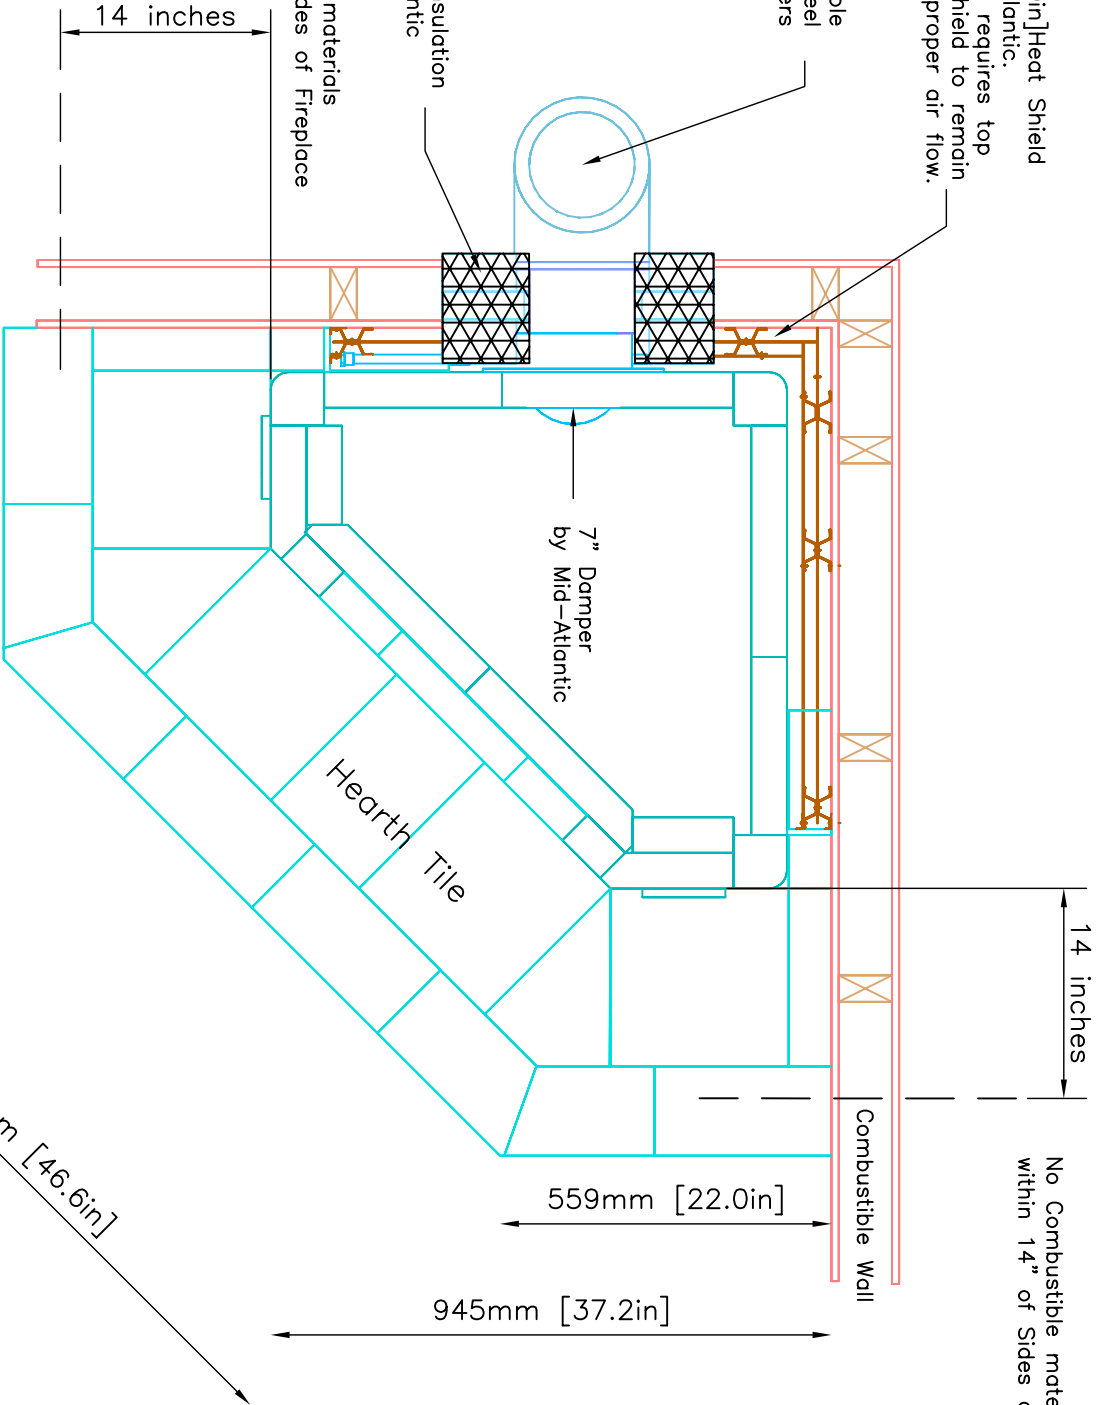

Flue Location may be offset up to 4 inches left or right. If offset is needed, contact Mid-Atlantic for revised drawings and installation pricing. See page 7 for Details

NOTE: Hearth Tiles CUT AND INSTALLED by others



MID-ATLANTIC MASONRY HEAT
1229 Harris Street Suite 1
Charlottesville, VA 22903
(434)979-9709 Fax 434-979-6416

PROJECT SMITH
MODEL KLU1680

CONTRACT 5727
DRAWN BY J. CHAMPION

VIEW PLAN
DATE 5/31/05

PAGE

4