




# INFORMATION ONLY

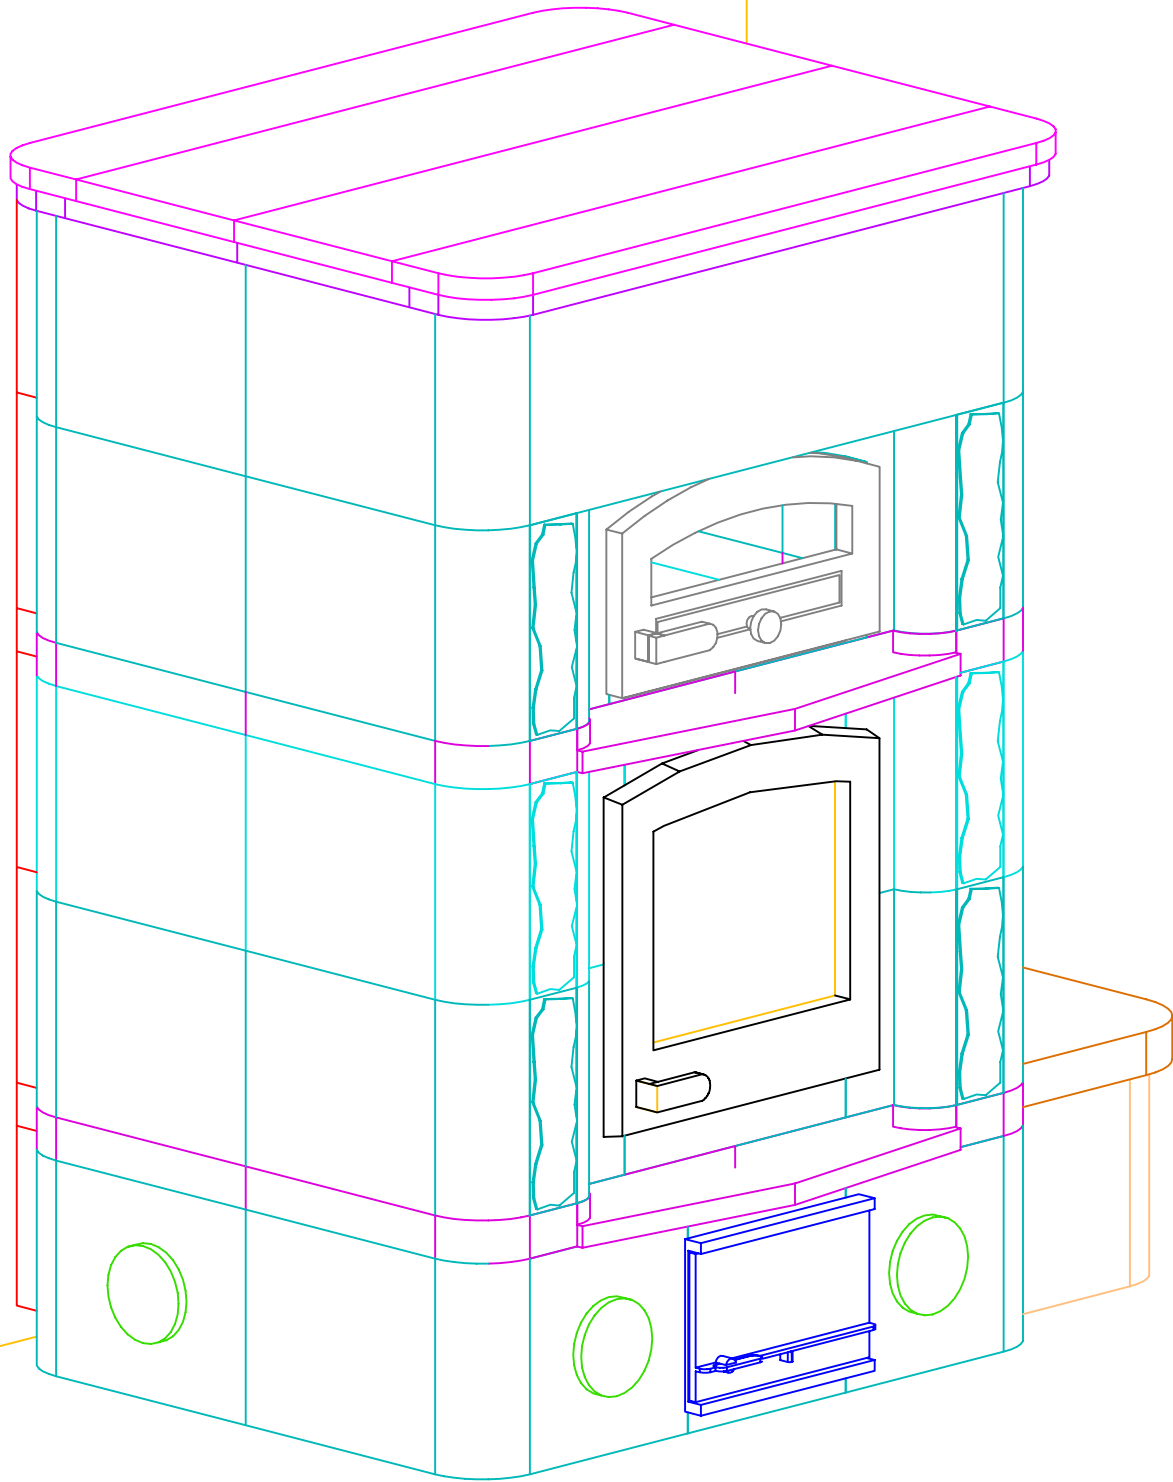


# INFORMATION ONLY

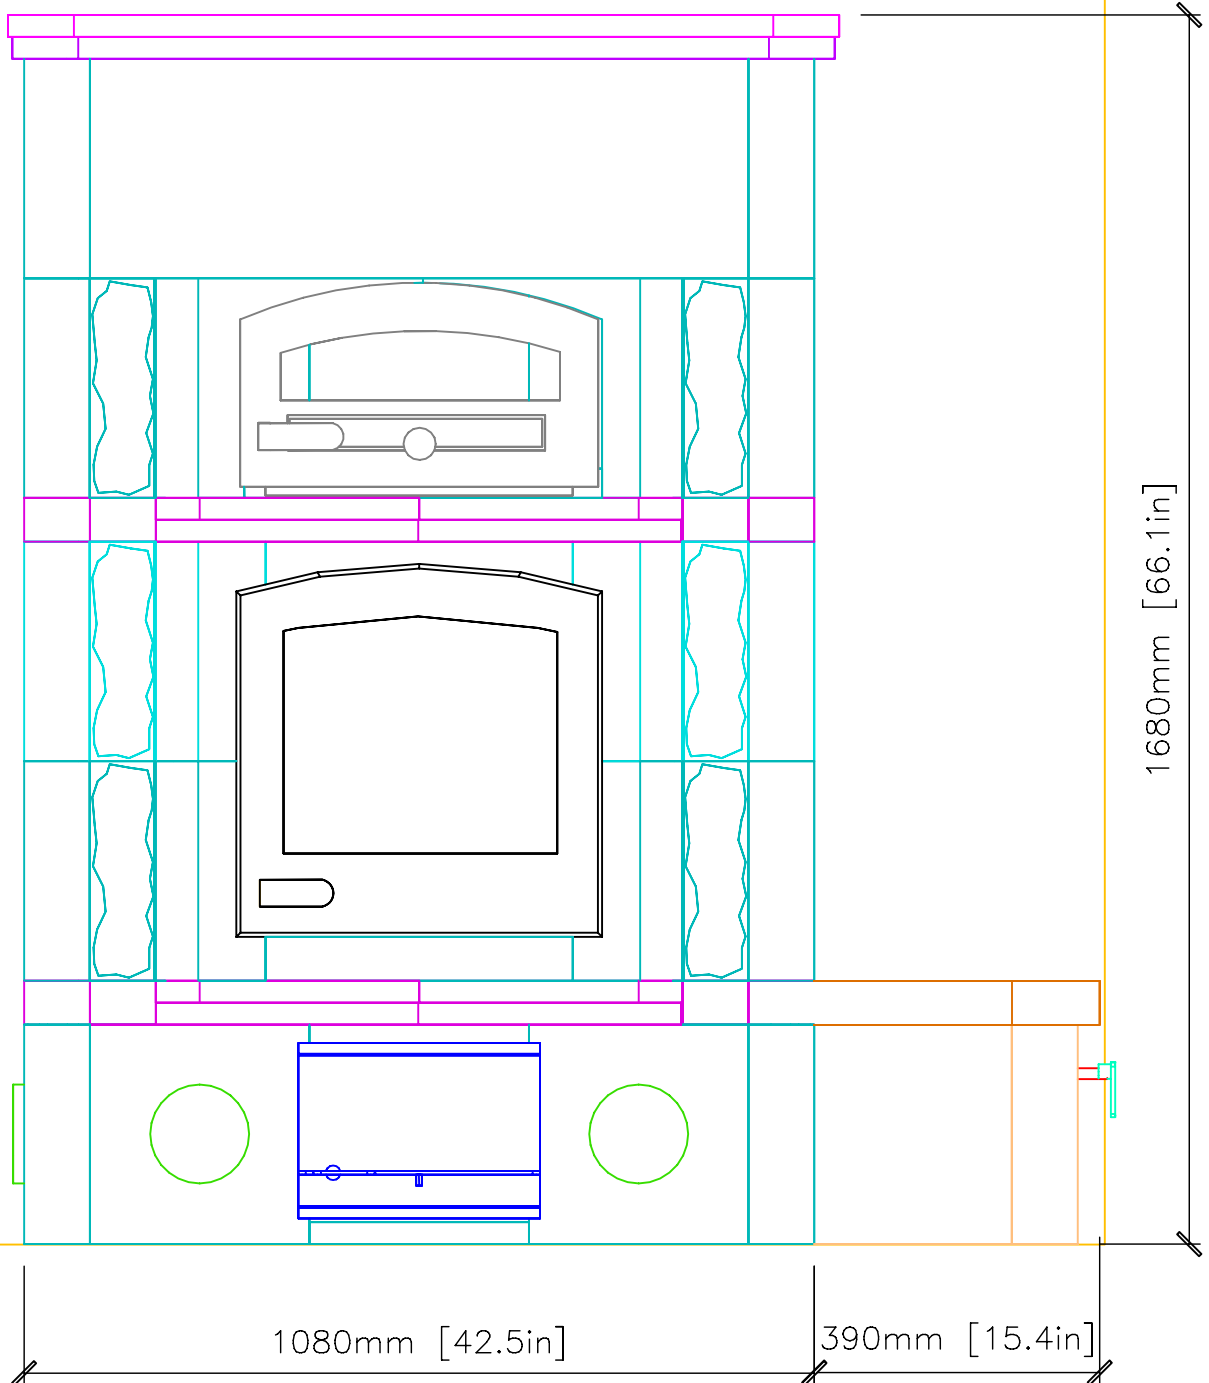

# INFORMATION ONLY

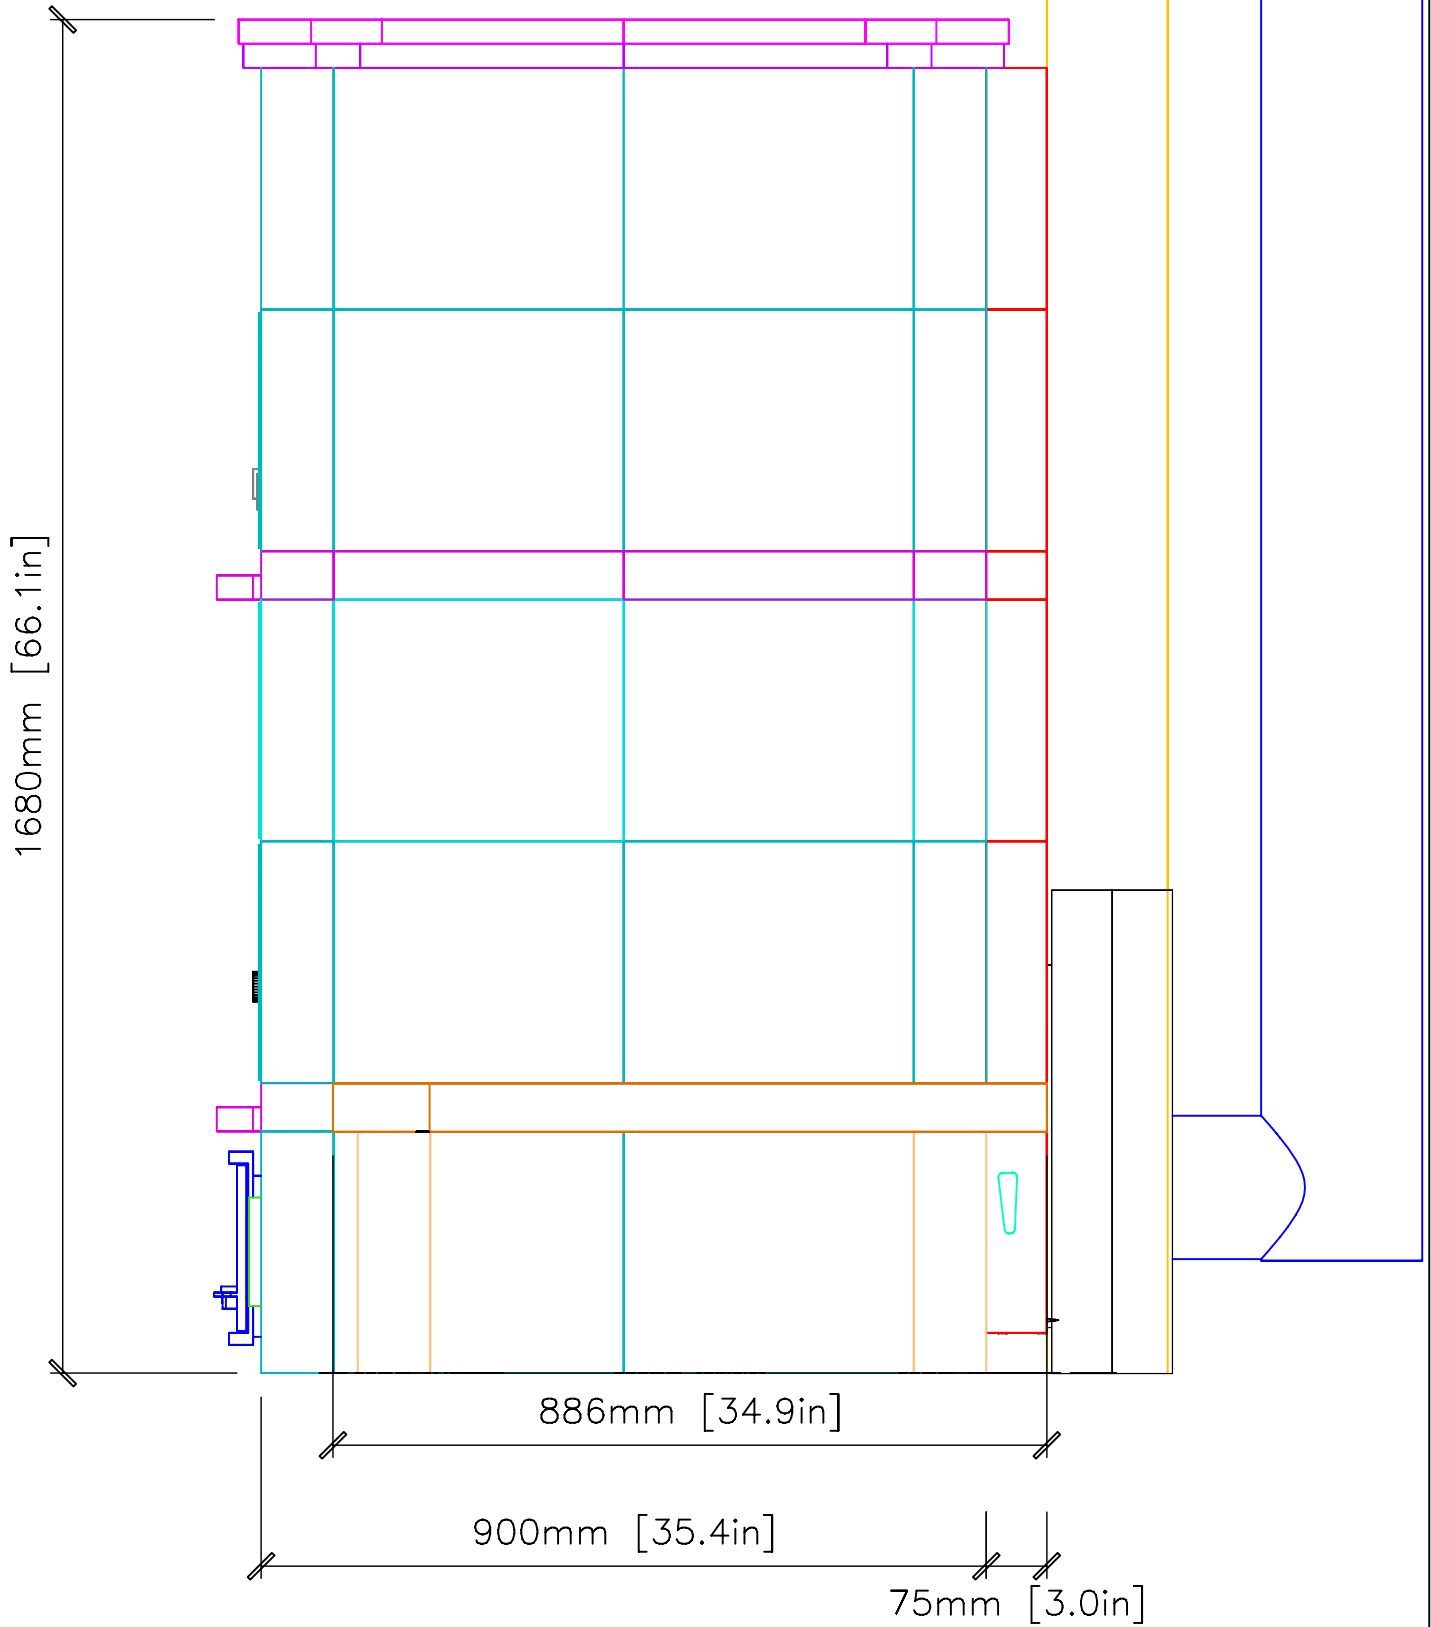

# INFORMATION ONLY

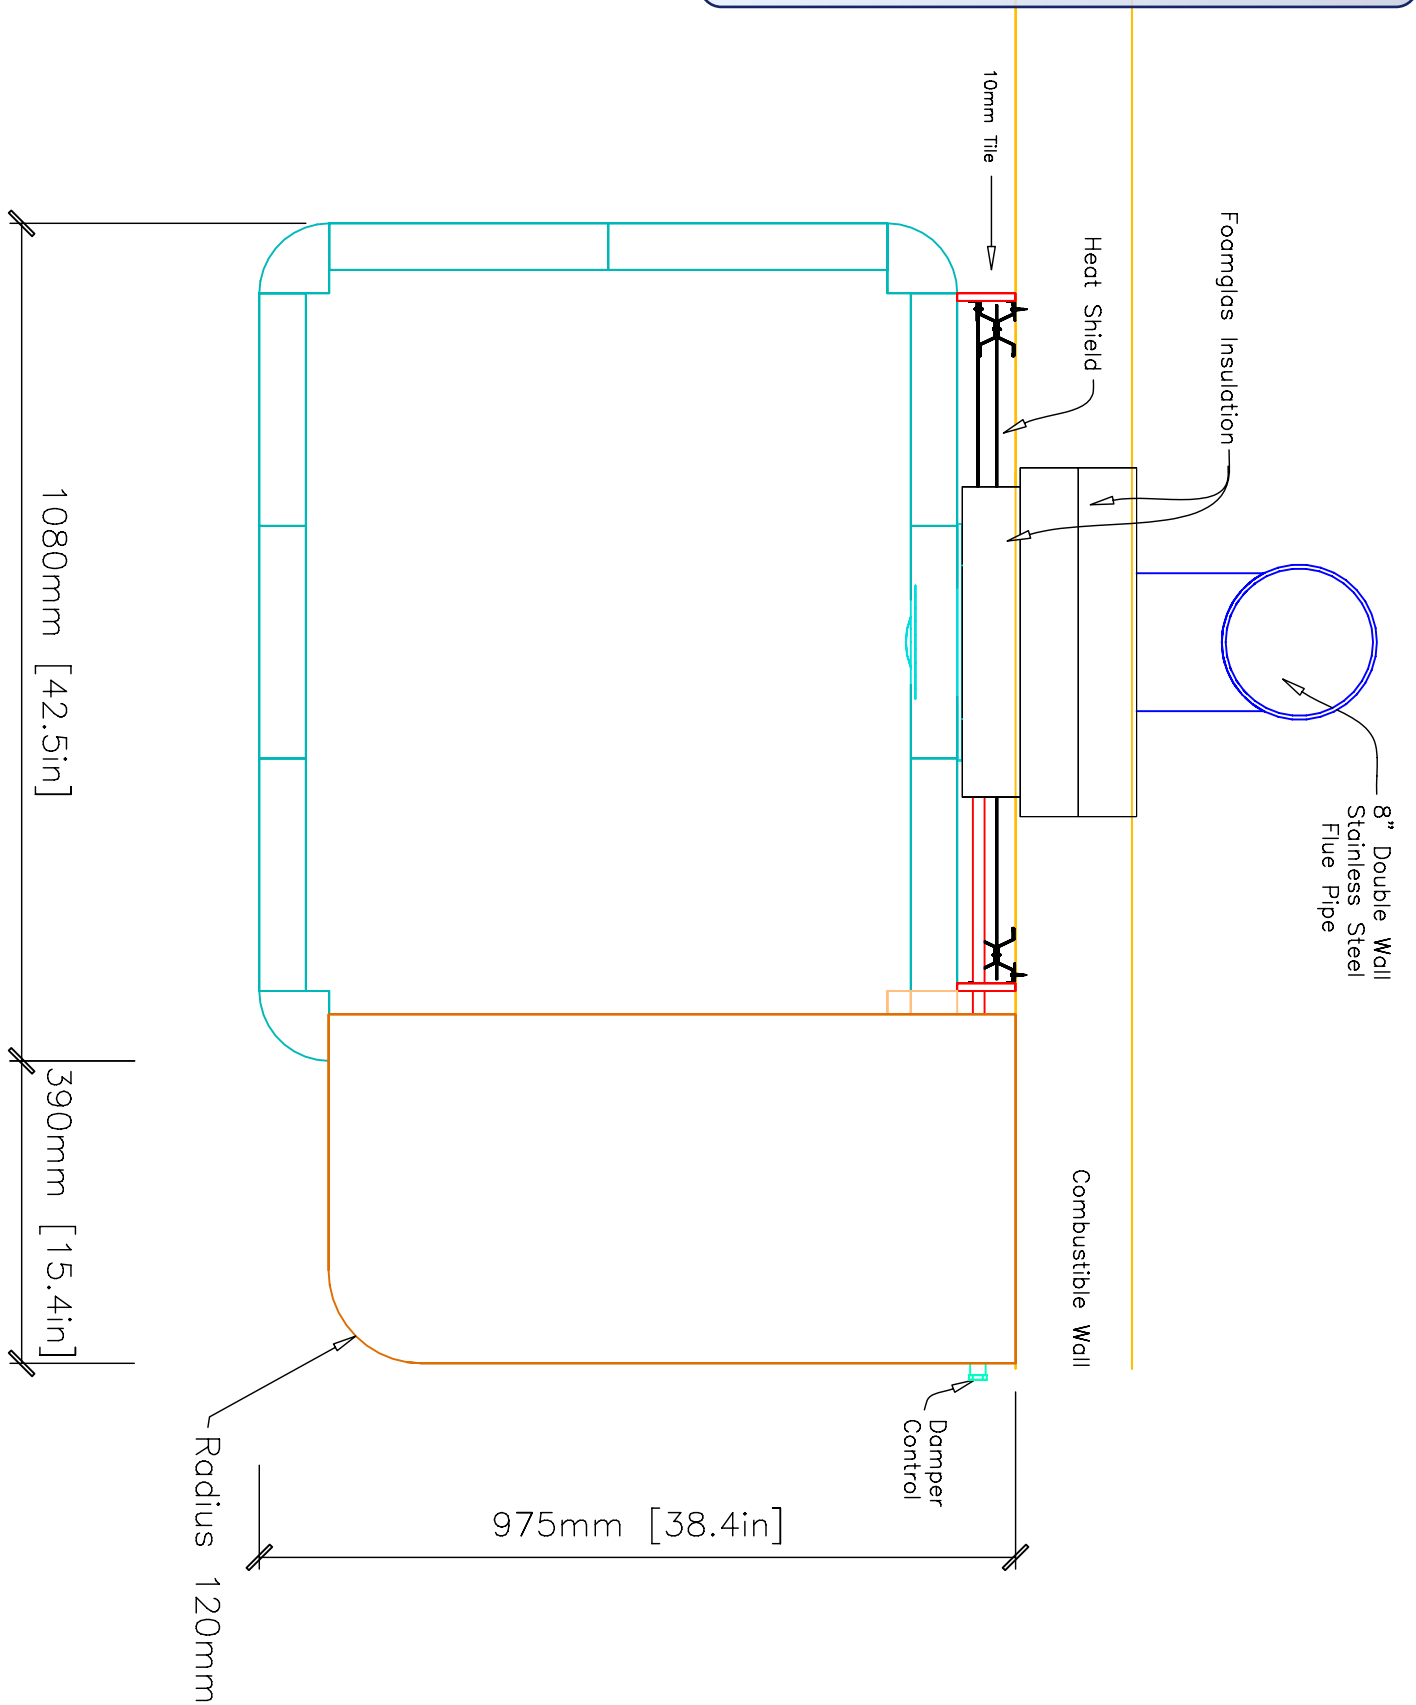

MID-ATLANTIC MASONRY HEAT  
 McIntire Business Park  
 Charlottesville, VA 22903  
 (434)979-9707 Fax 434-979-6416

MODEL	TLU2450/1	VIEW	Plan
PROJECT	FRENCH	DRAWN BY	D.POWLEY
		DATE	10/23/01

PAGE  
 4