




Noncombustible
Sheetrock Chase
by others →

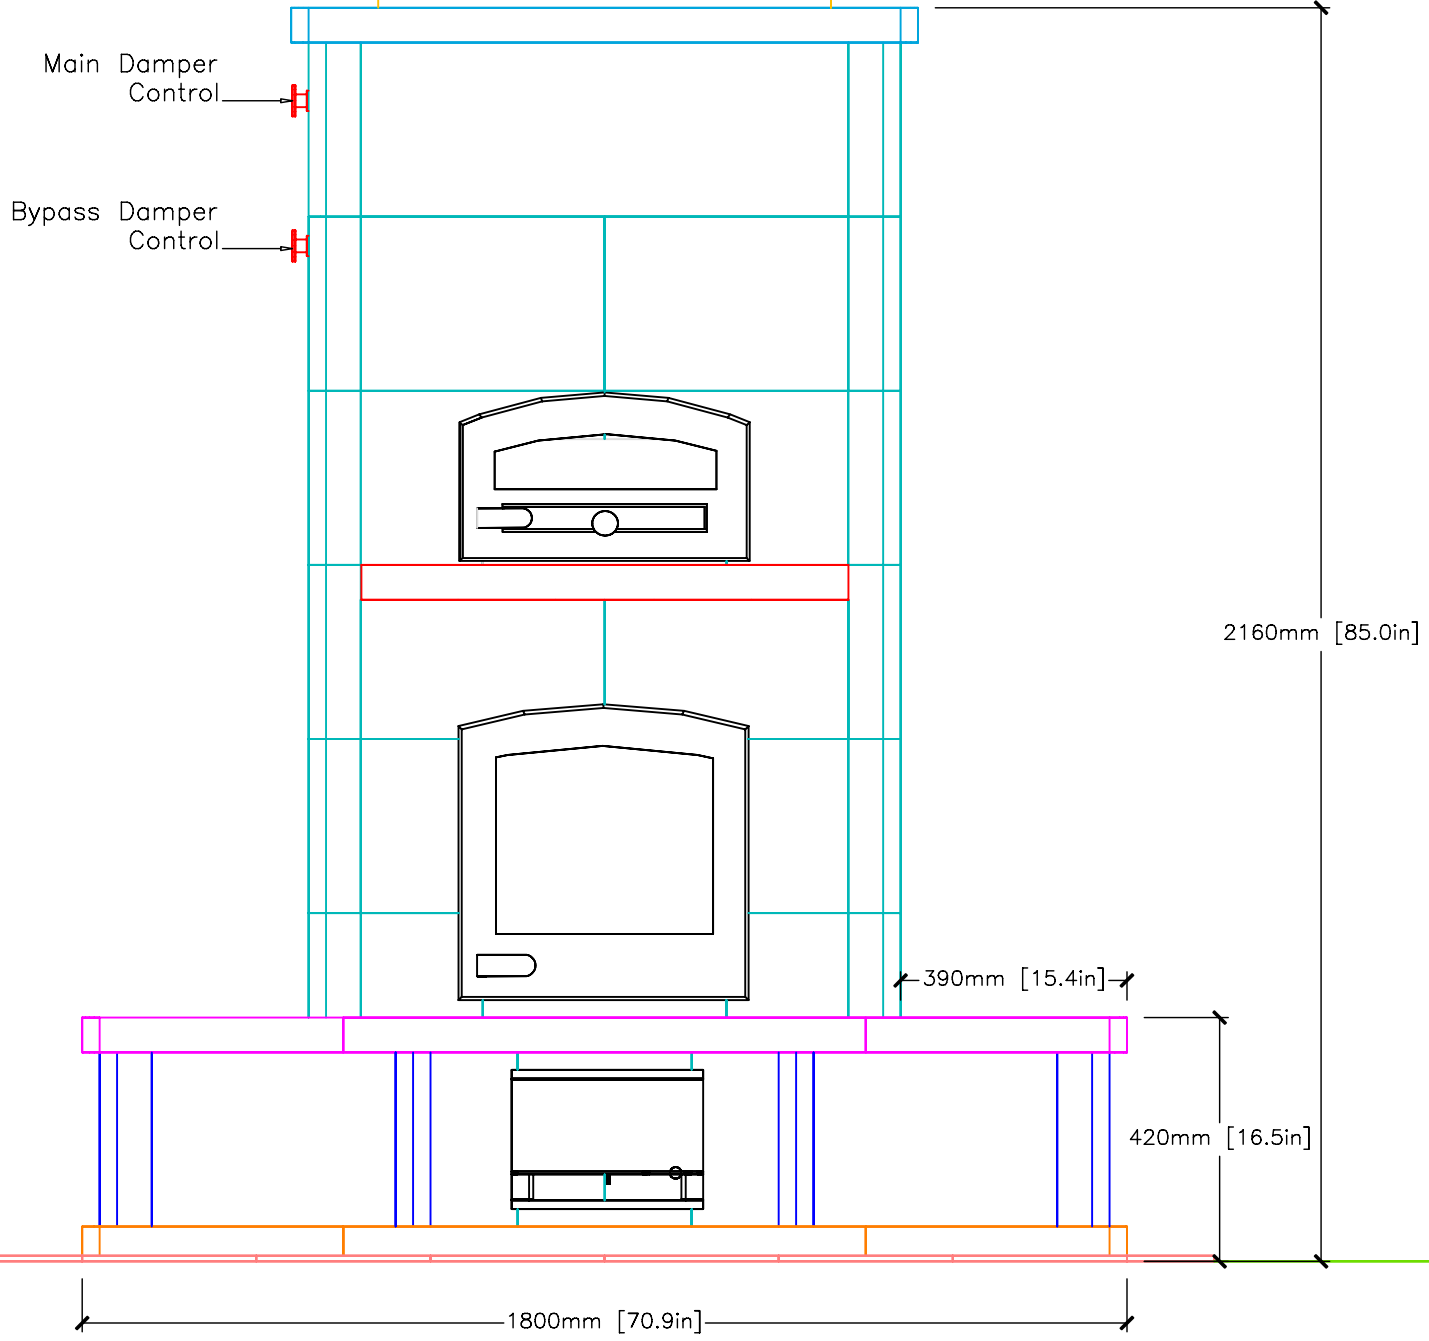

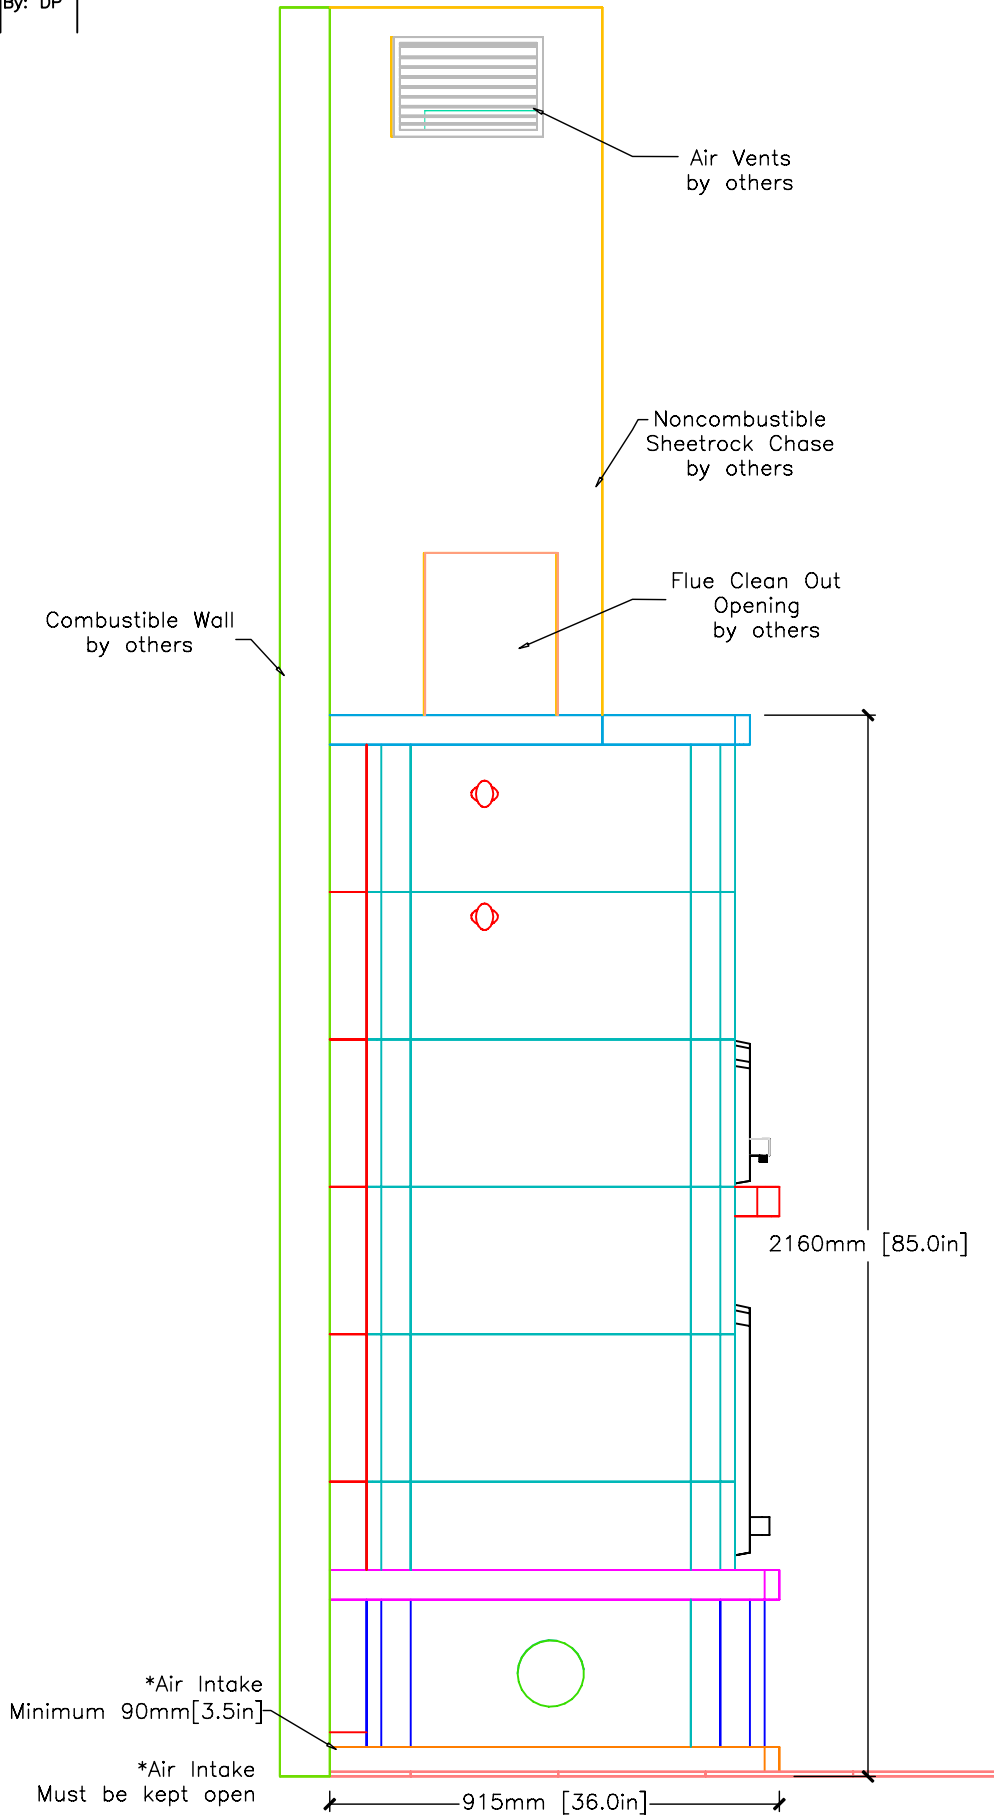

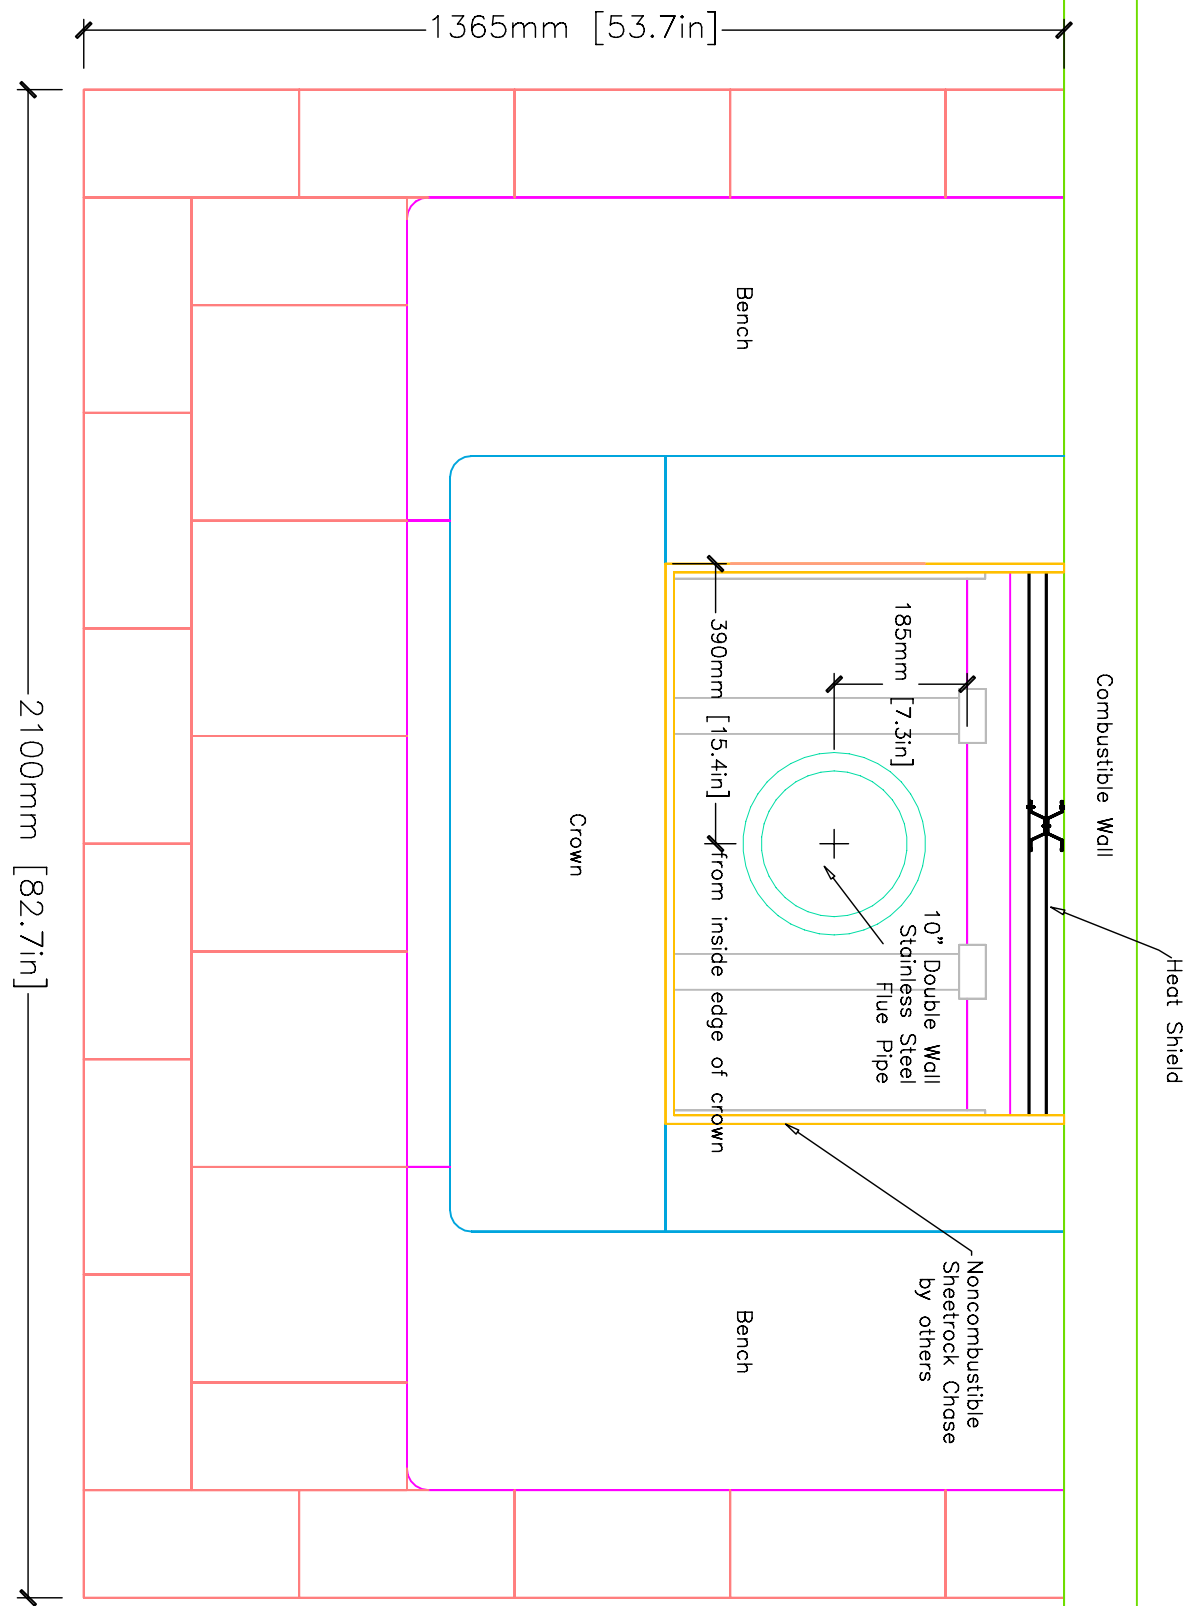

MID-ATLANTIC MASONRY HEAT
 McIntire Business Park
 Charlottesville, VA 22903
 (434)979-9707 Fax 434-979-6416

PROJECT	TTU2700/5	VIEW	PLAN
MODEL	RABER	DRAWN BY	D.POWLEY
		DATE	11/27/01