



# INFORMATION ONLY

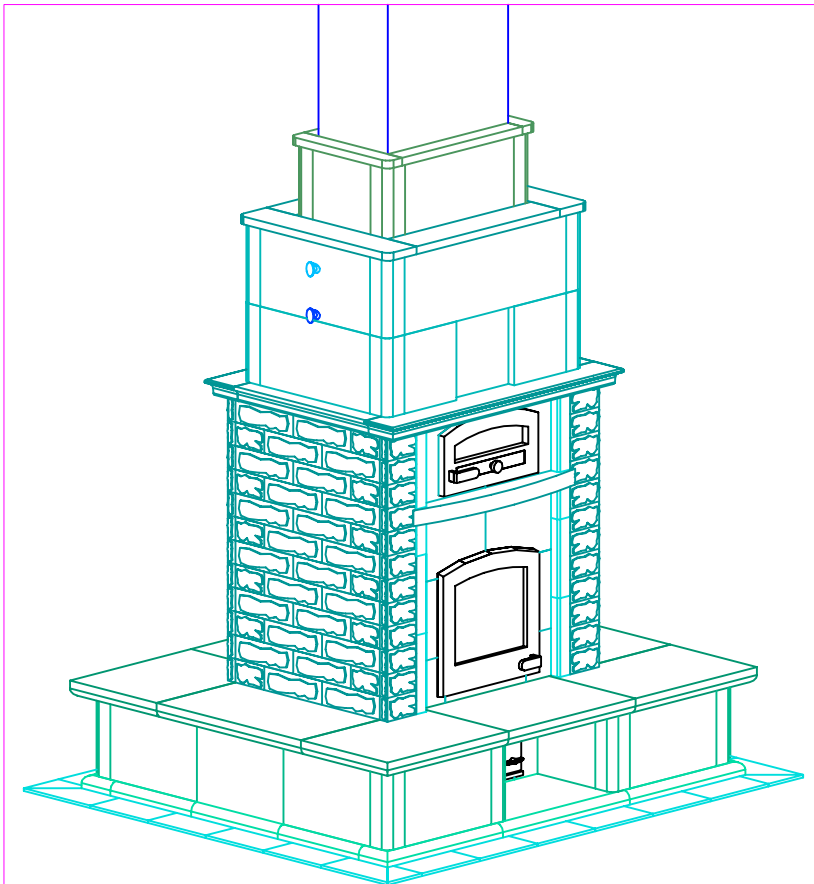

NOTE: Hearth Tiles CUT AND INSTALLED by others

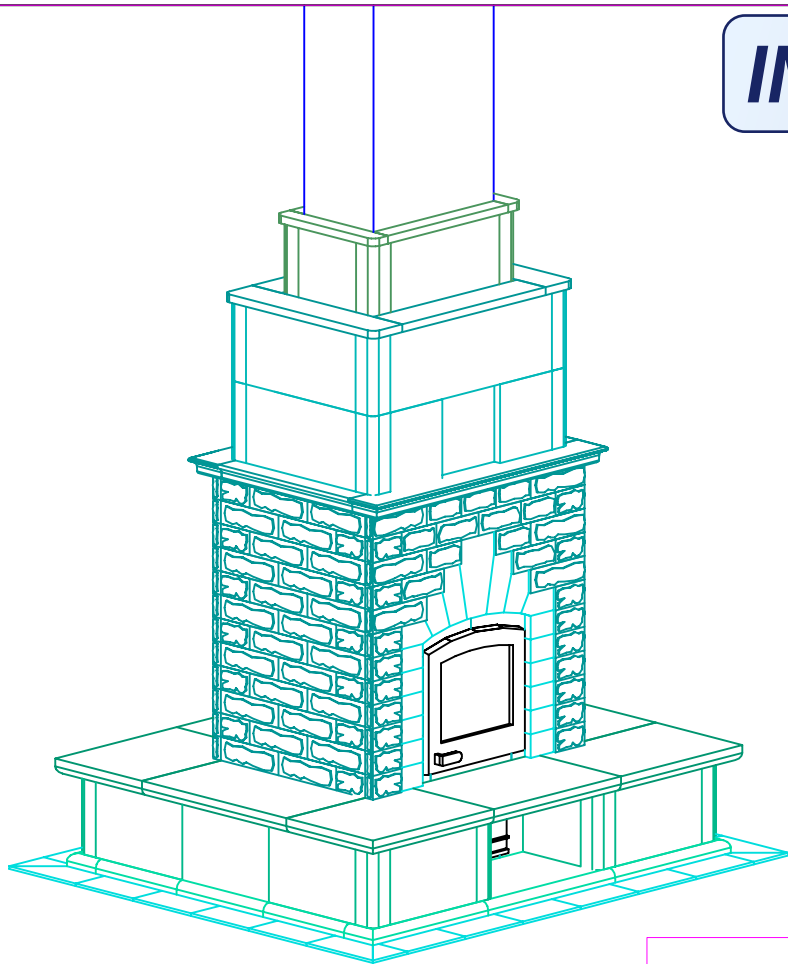

MID-ATLANTIC MASONRY HEAT  
 1229 Harris Street Suite 1  
 Charlottesville, VA 22903  
 (434)979-9709 Fax 434-979-6416


PROJECT  
 BETAHARON  
 MODEL  
 TTU2700/2

CONTRACT  
 5684  
 DRAWN BY  
 J. CHAMPION

VIEW  
 PERSPECTIVE  
 DATE  
 10/21/04

PAGE  
 1

FRONT VIEW

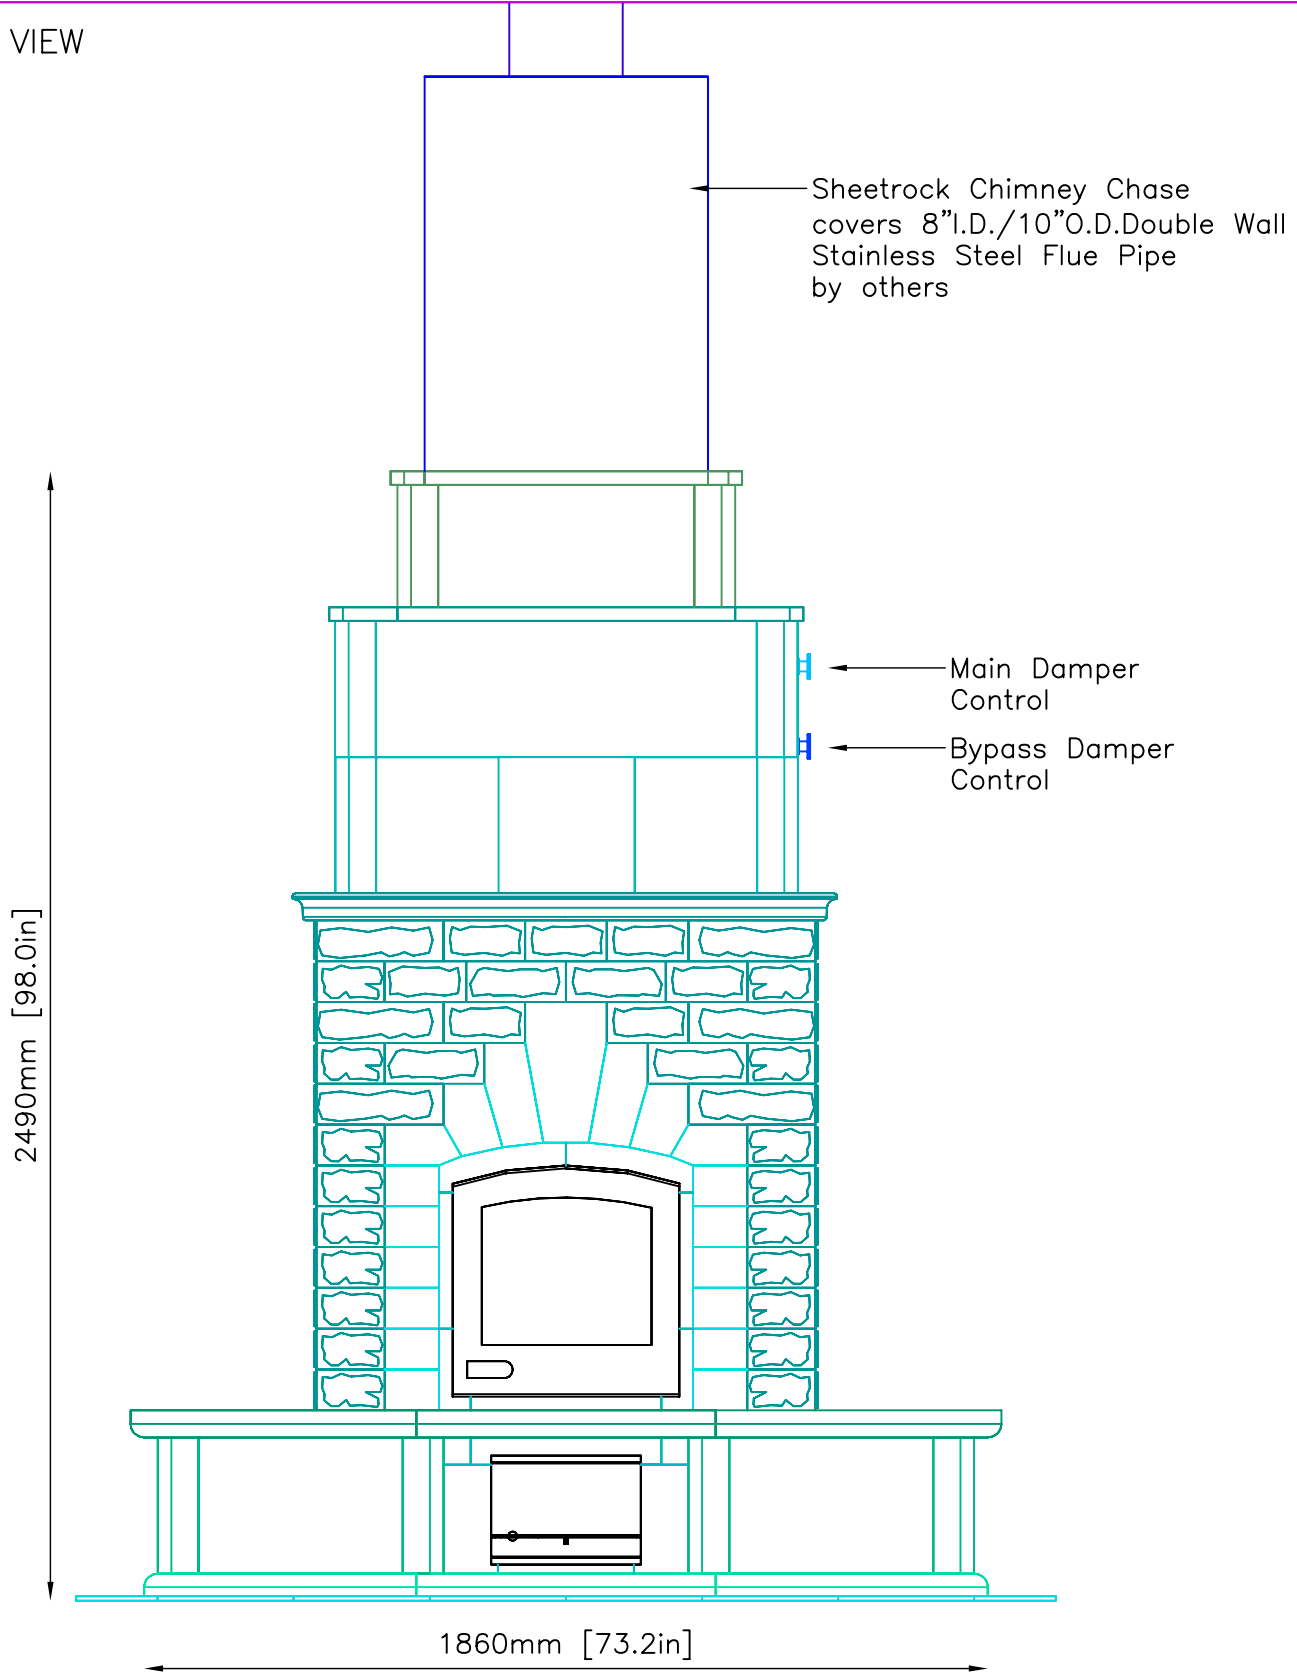

**INFORMATION ONLY**

NOTE: Hearth Tiles CUT AND INSTALLED by others



MID-ATLANTIC MASONRY HEAT  
 1229 Harris Street Suite 1  
 Charlottesville, VA 22903  
 (434)979-9709 Fax 434-979-6416


PROJECT BETAHARON  
 MODEL TTU2700/2

CONTRACT 5684  
 DRAWN BY J. CHAMPION

VIEW FRONT  
 DATE 10/21/04

PAGE 2

BACK VIEW

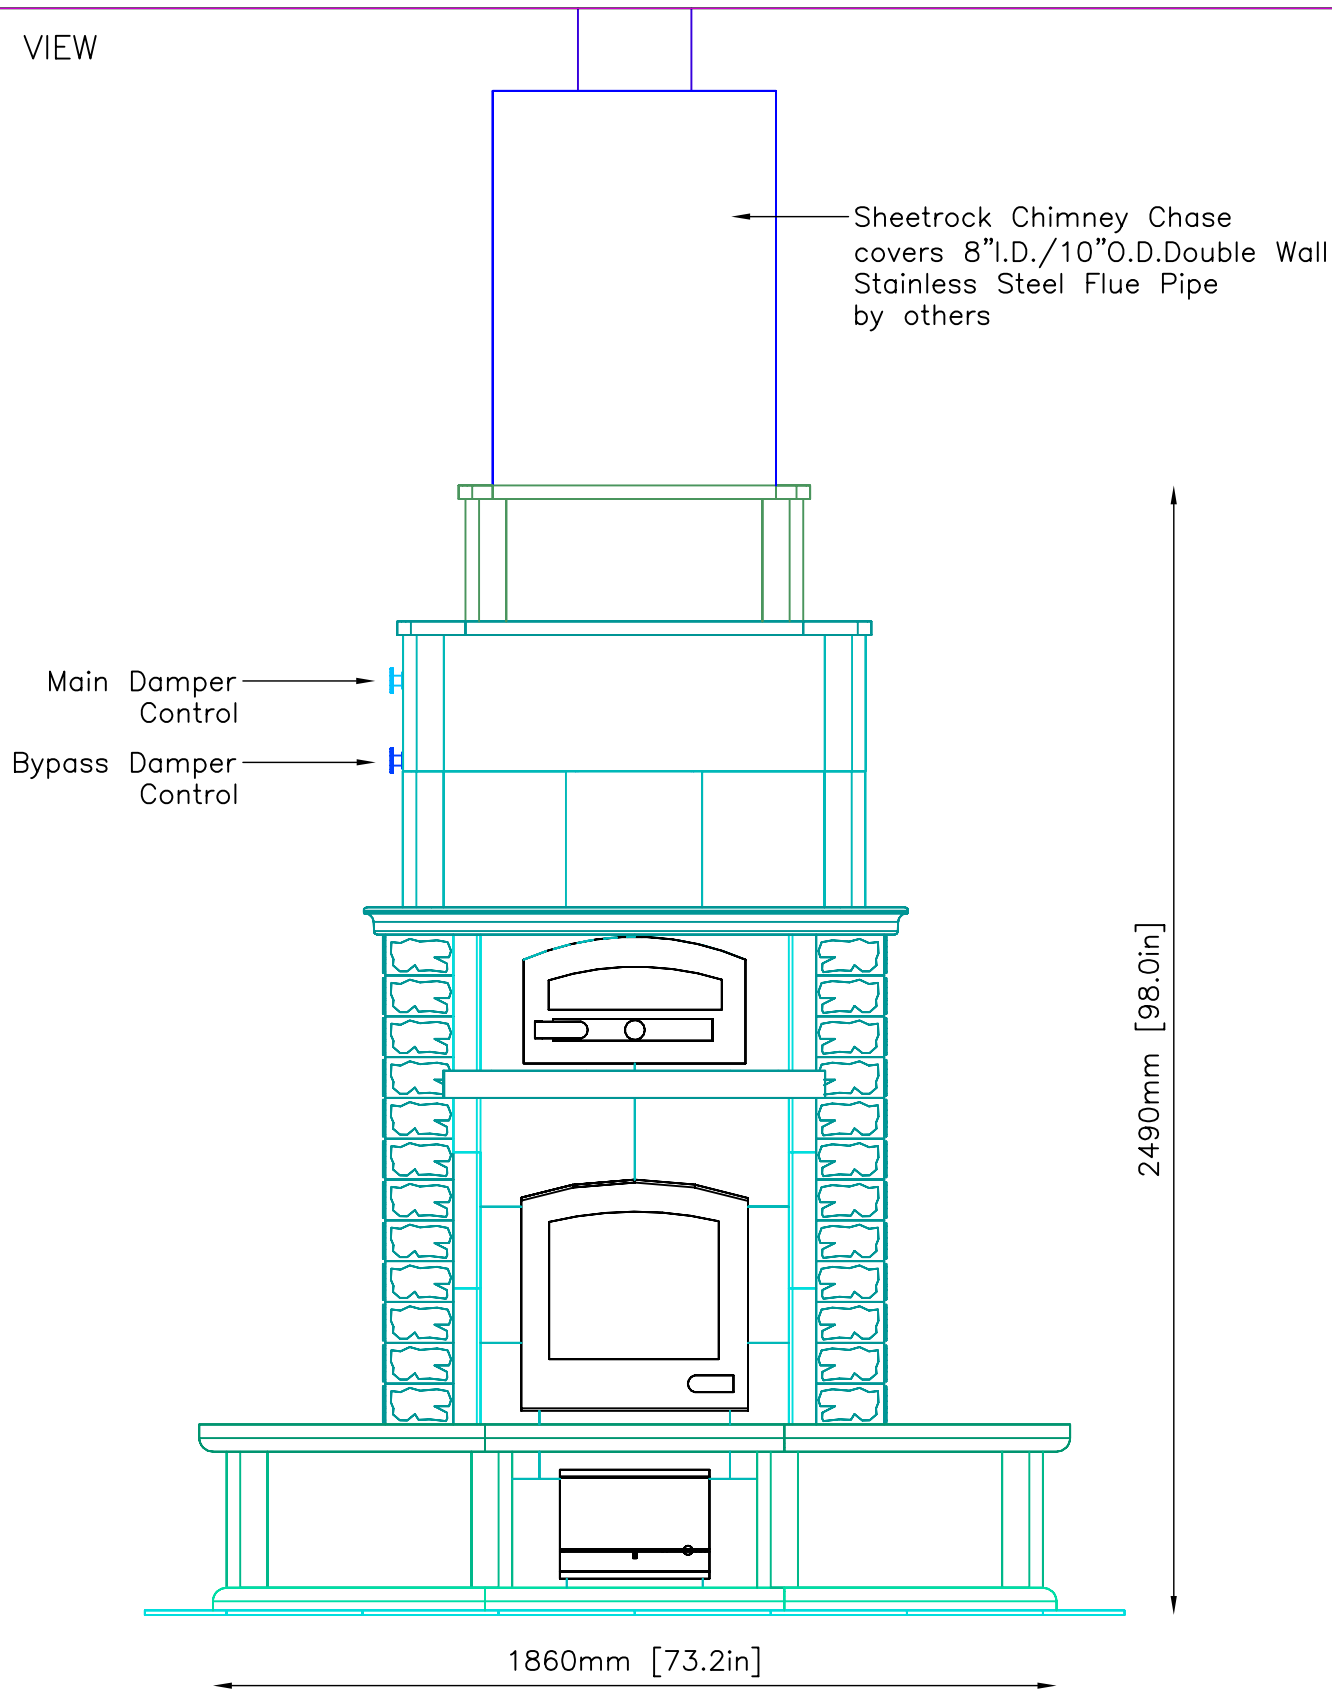

**INFORMATION ONLY**

NOTE: Hearth Tiles CUT AND INSTALLED by others



MID-ATLANTIC MASONRY HEAT  
 1229 Harris Street Suite 1  
 Charlottesville, VA 22903  
 (434)979-9709 Fax 434-979-6416

PROJECT BETAHARON  
 MODEL TTU2700/2


CONTRACT 5684  
 DRAWN BY J. CHAMPION

VIEW BACK  
 DATE 10/21/04

PAGE 3

SIDE VIEW

2490mm [98.0in]

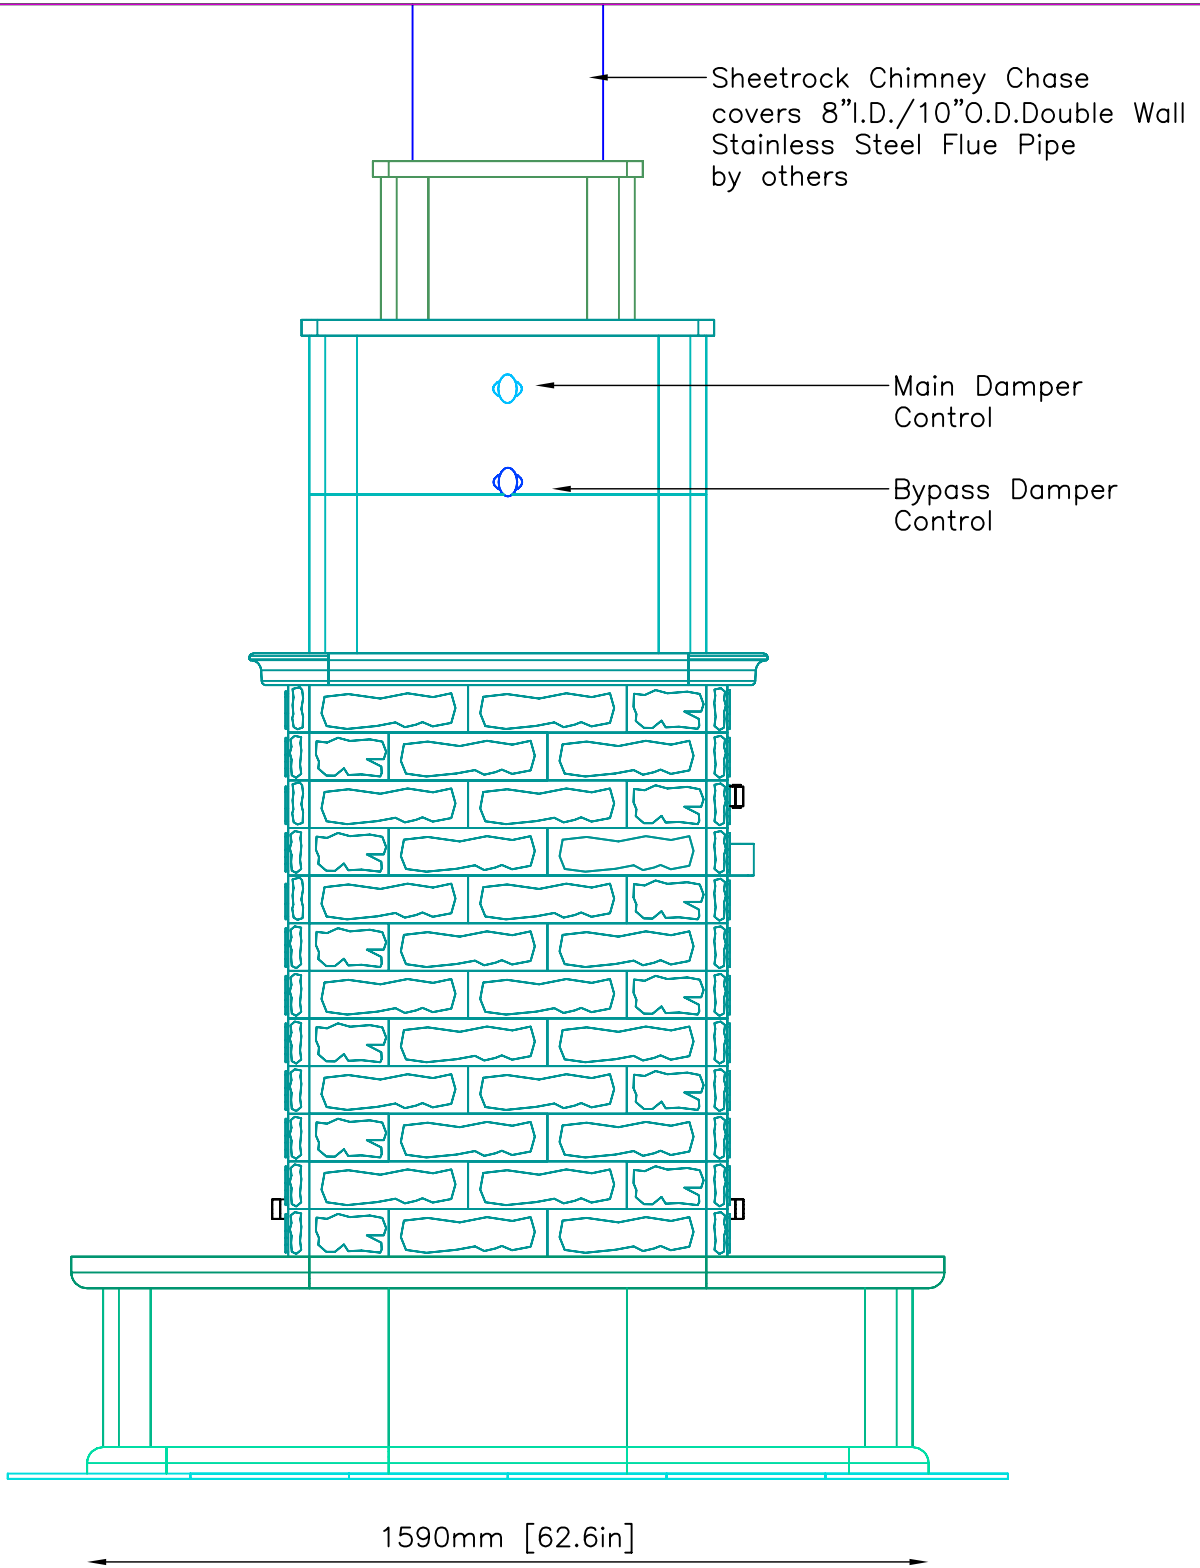

**INFORMATION ONLY**

NOTE: Hearth Tiles CUT AND INSTALLED by others



MID-ATLANTIC MASONRY HEAT  
 1229 Harris Street Suite 1  
 Charlottesville, VA 22903  
 (434)979-9709 Fax 434-979-6416

PROJECT BETAHARON  
 MODEL TTU2700/2

CONTRACT 5684  
 DRAWN BY J. CHAMPION

VIEW SIDE  
 DATE 10/21/04

PAGE 4