



Fireplace Side

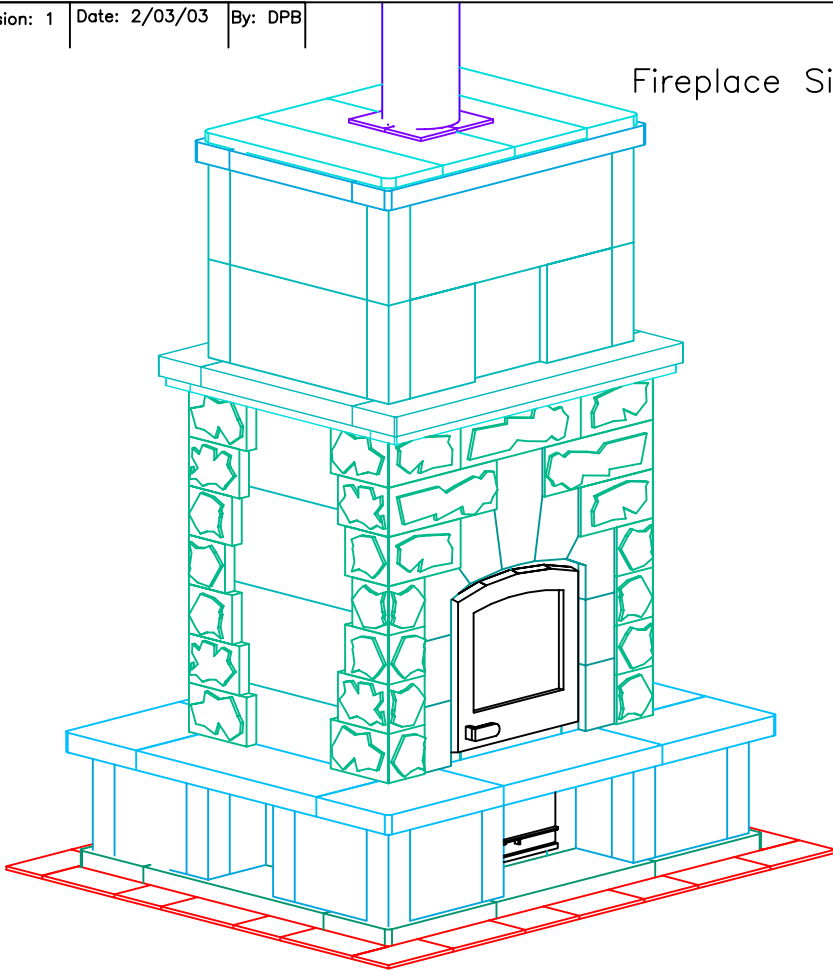

Bakeoven Side

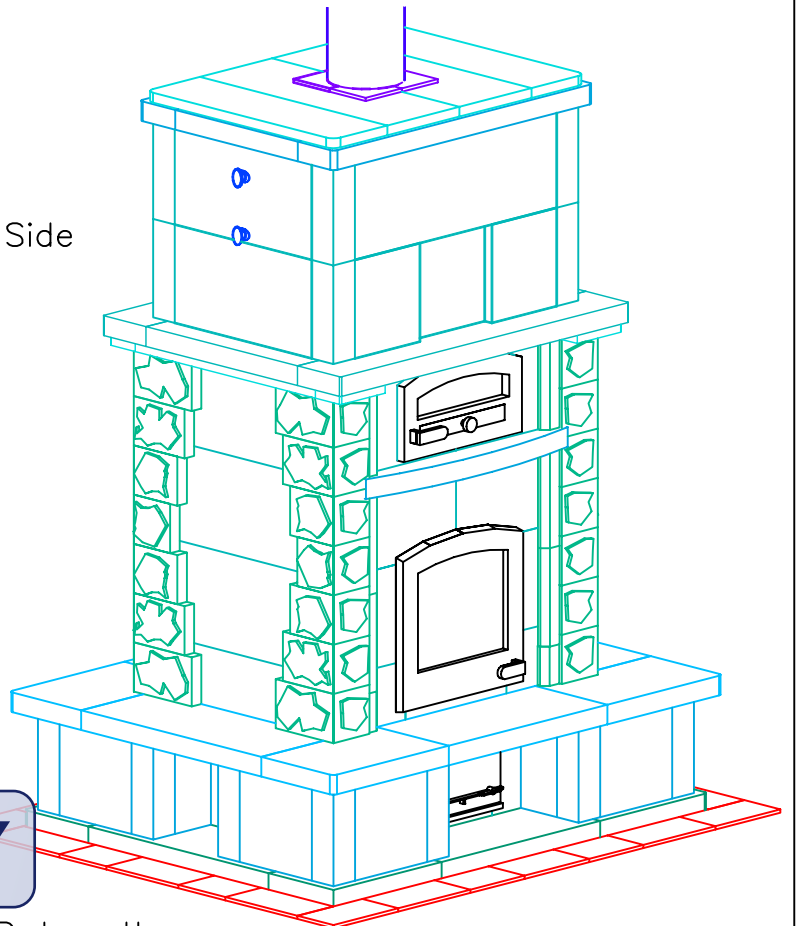

INFORMATION ONLY

NOTE: Hearth Tiles CUT AND INSTALLED by others



PROPOSAL DRAWINGS

PROJECT CHRISTOPHER
MODEL TTU2700/2

CONTRACT

DRAWN BY D.P.BYRAM

VIEW


PERSPECTIVE

DATE 1/31/03


PAGE

1

INFORMATION ONLY

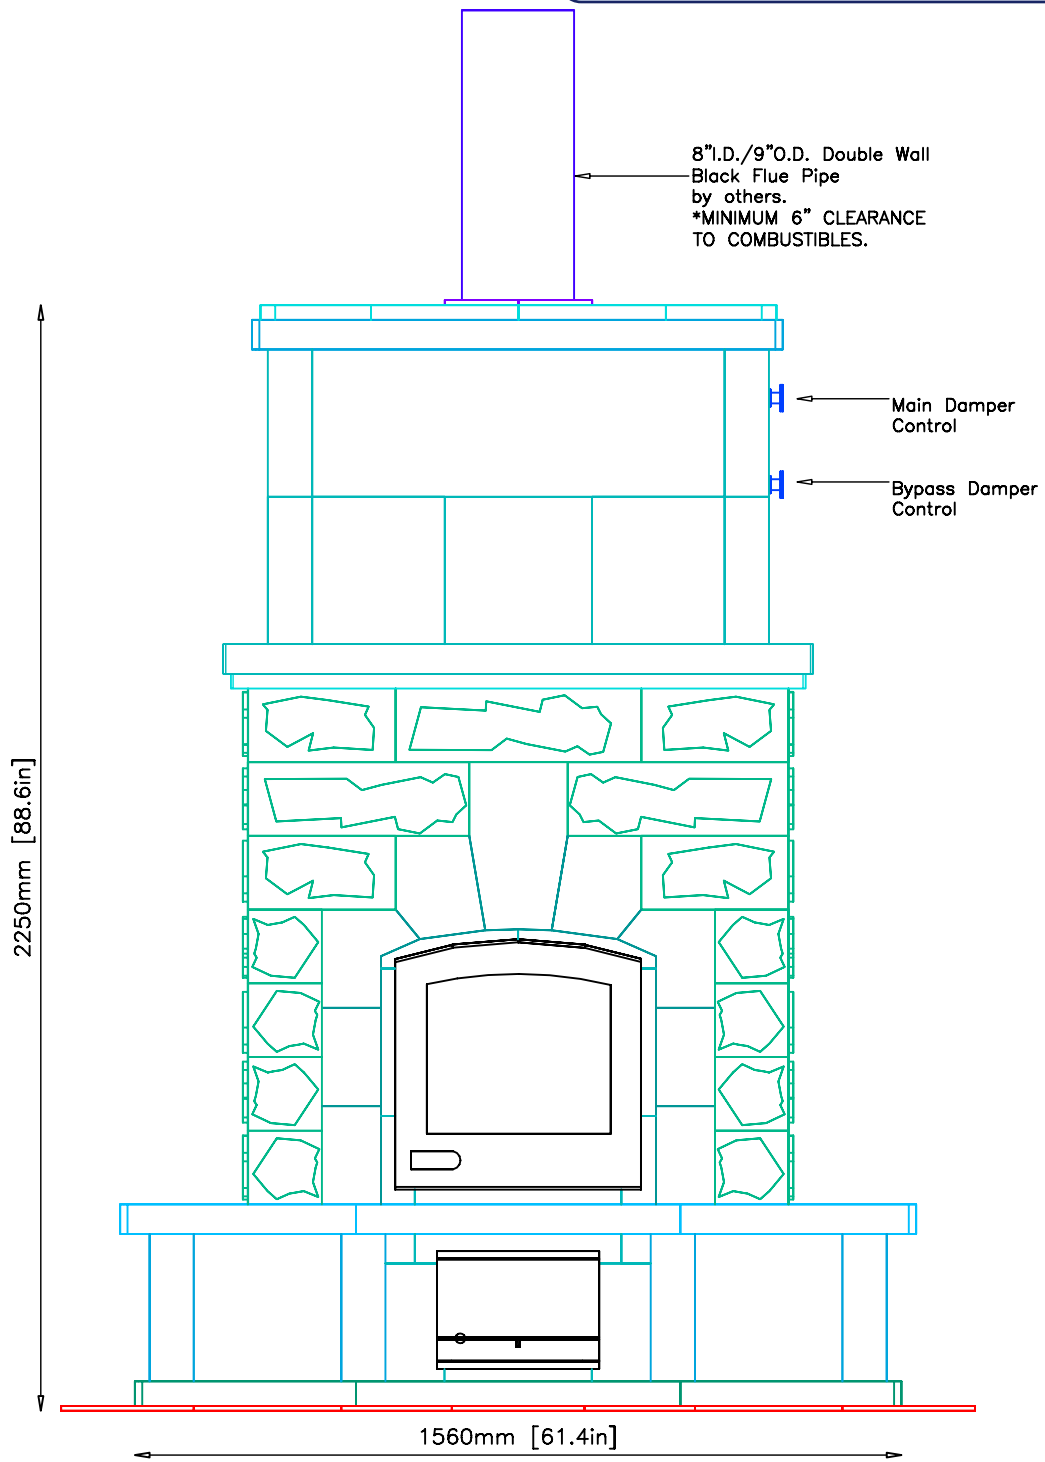



INFORMATION ONLY

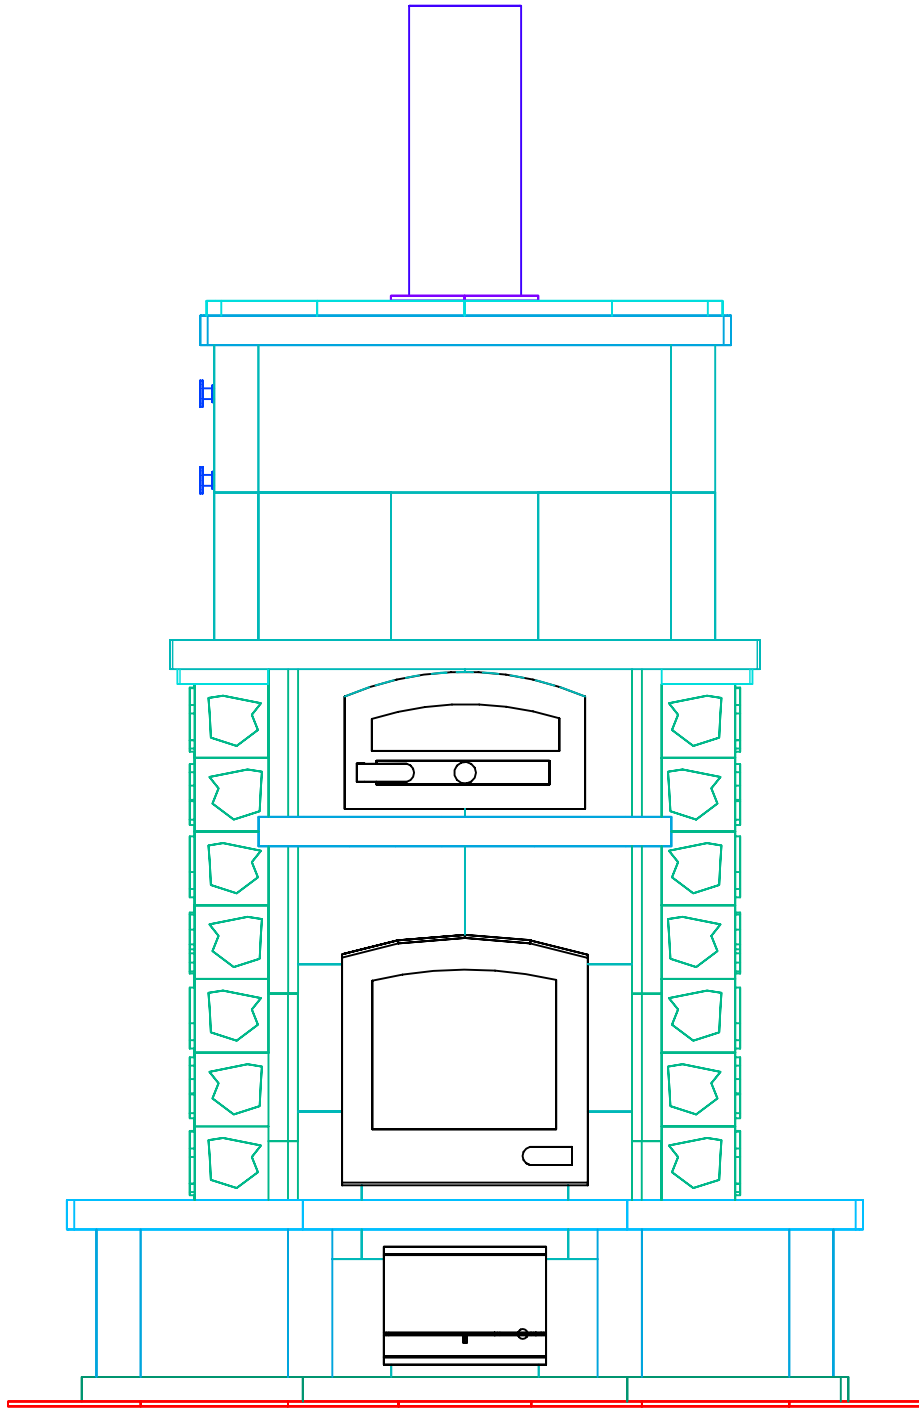

INFORMATION ONLY

8" I.D./9" O.D. Double Wall
Black Flue Pipe
by others.
*MINIMUM 6" CLEARANCE
TO COMBUSTIBLES.

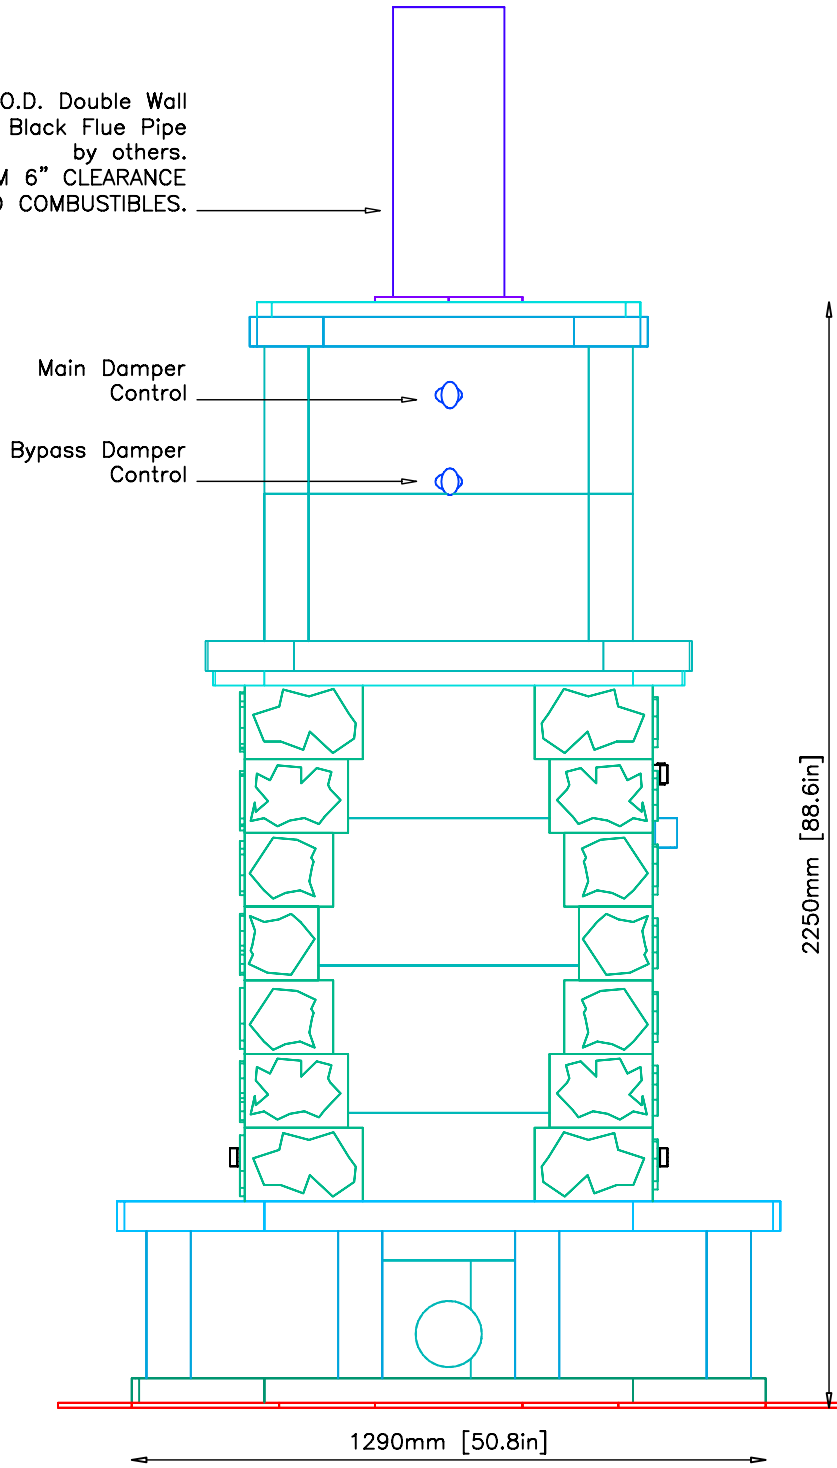

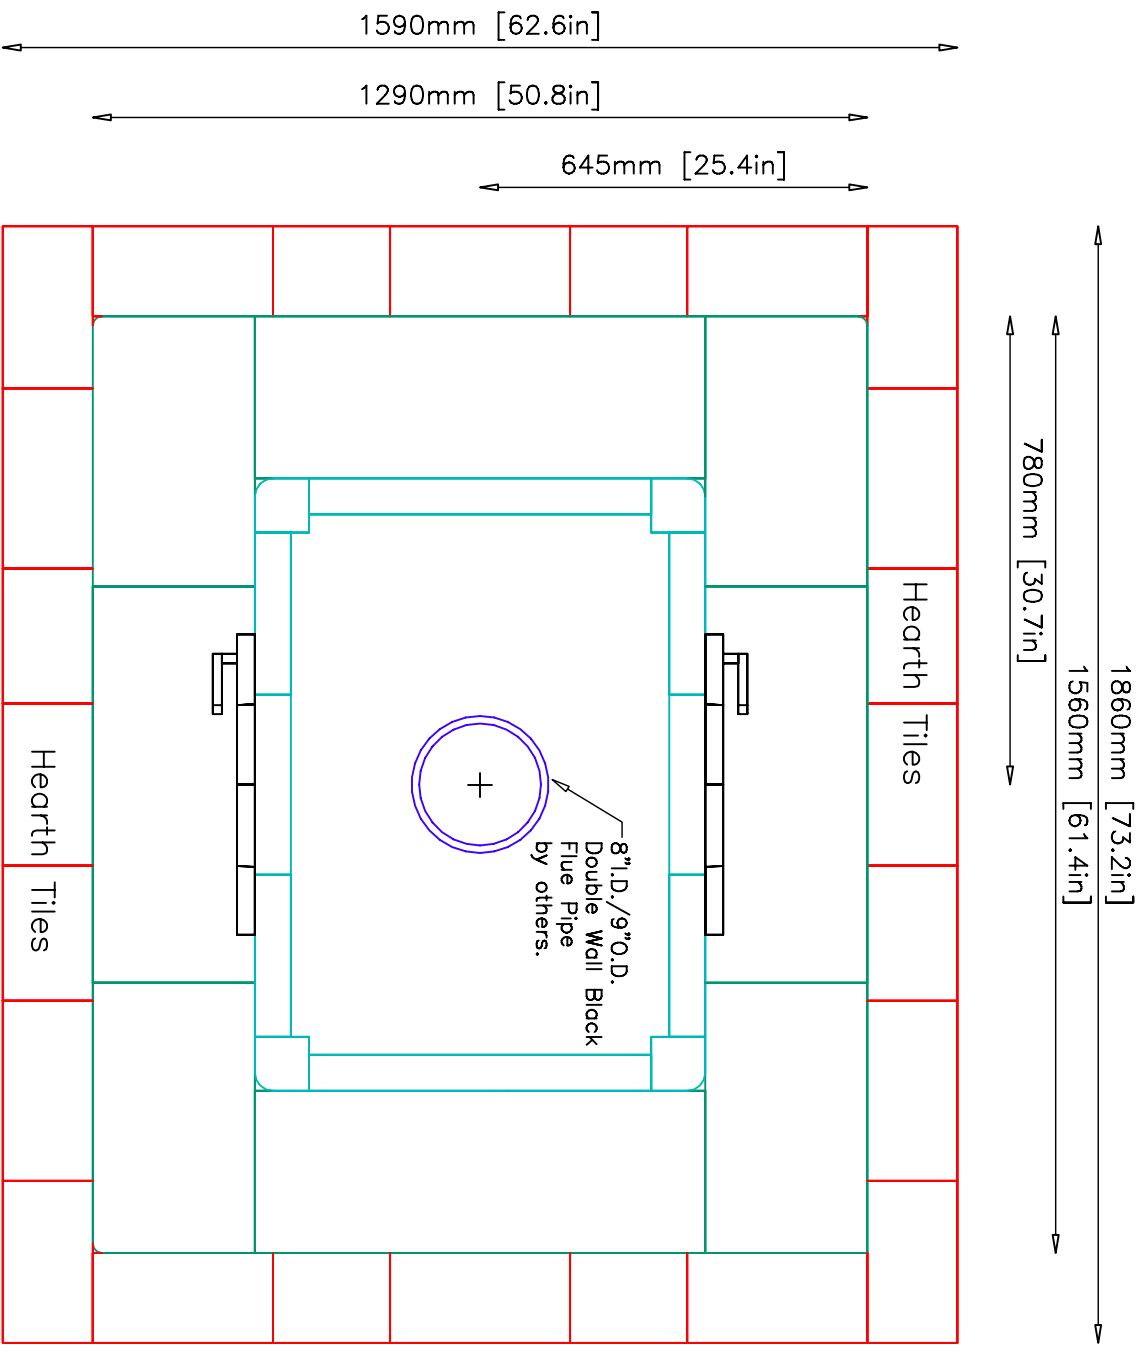


NOTE: Hearth Tiles CUT AND INSTALLED by others
 Chimney: 8" I.D./9" O.D. Double Wall Black Flue Pipe by others.

INFORMATION ONLY

INFORMATION ONLY

CAPPING SLAB

Minimum Dimensions--2" from Base of Unit

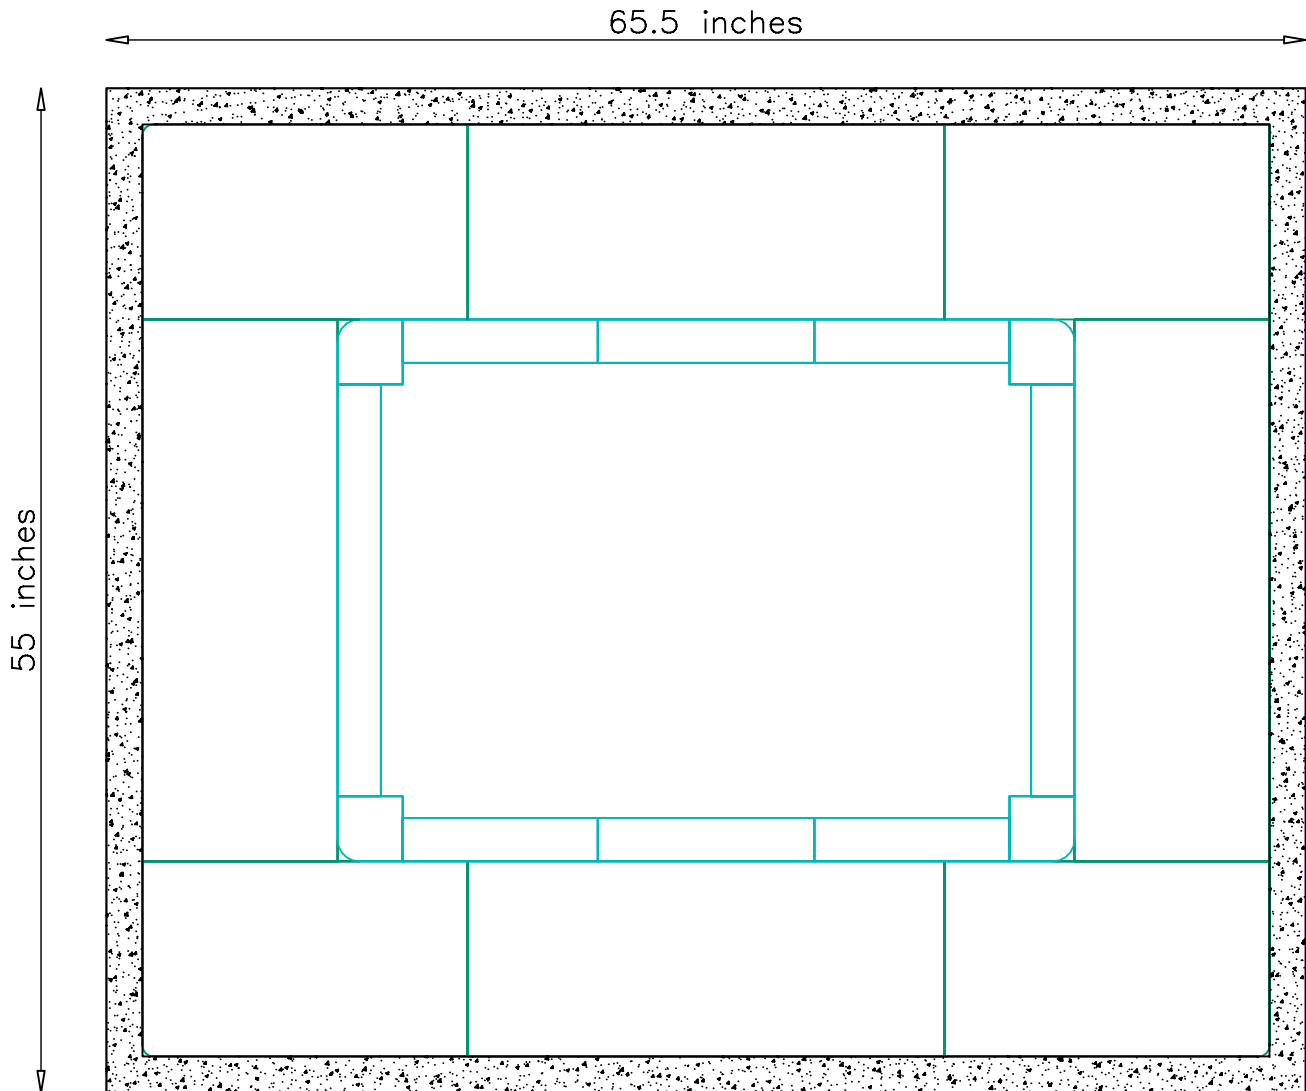

NOTE:
 TOP OF CAPPING SLAB TO BE LEVEL AND FLUSH WITH SUB-FLOOR
 Tolerances: +/- 1/8" No additional cost to adjust slab
 +/- 1/4" \$150.00-\$200.00 additional cost to adjust slab
 +/- 1/2" \$500.00 additional cost to adjust slab

UNIT WEIGHT: Approx. 10,000lbs.
 Contractor is responsible for engineering capping slab to support weight of fireplace.