



INFORMATION ONLY

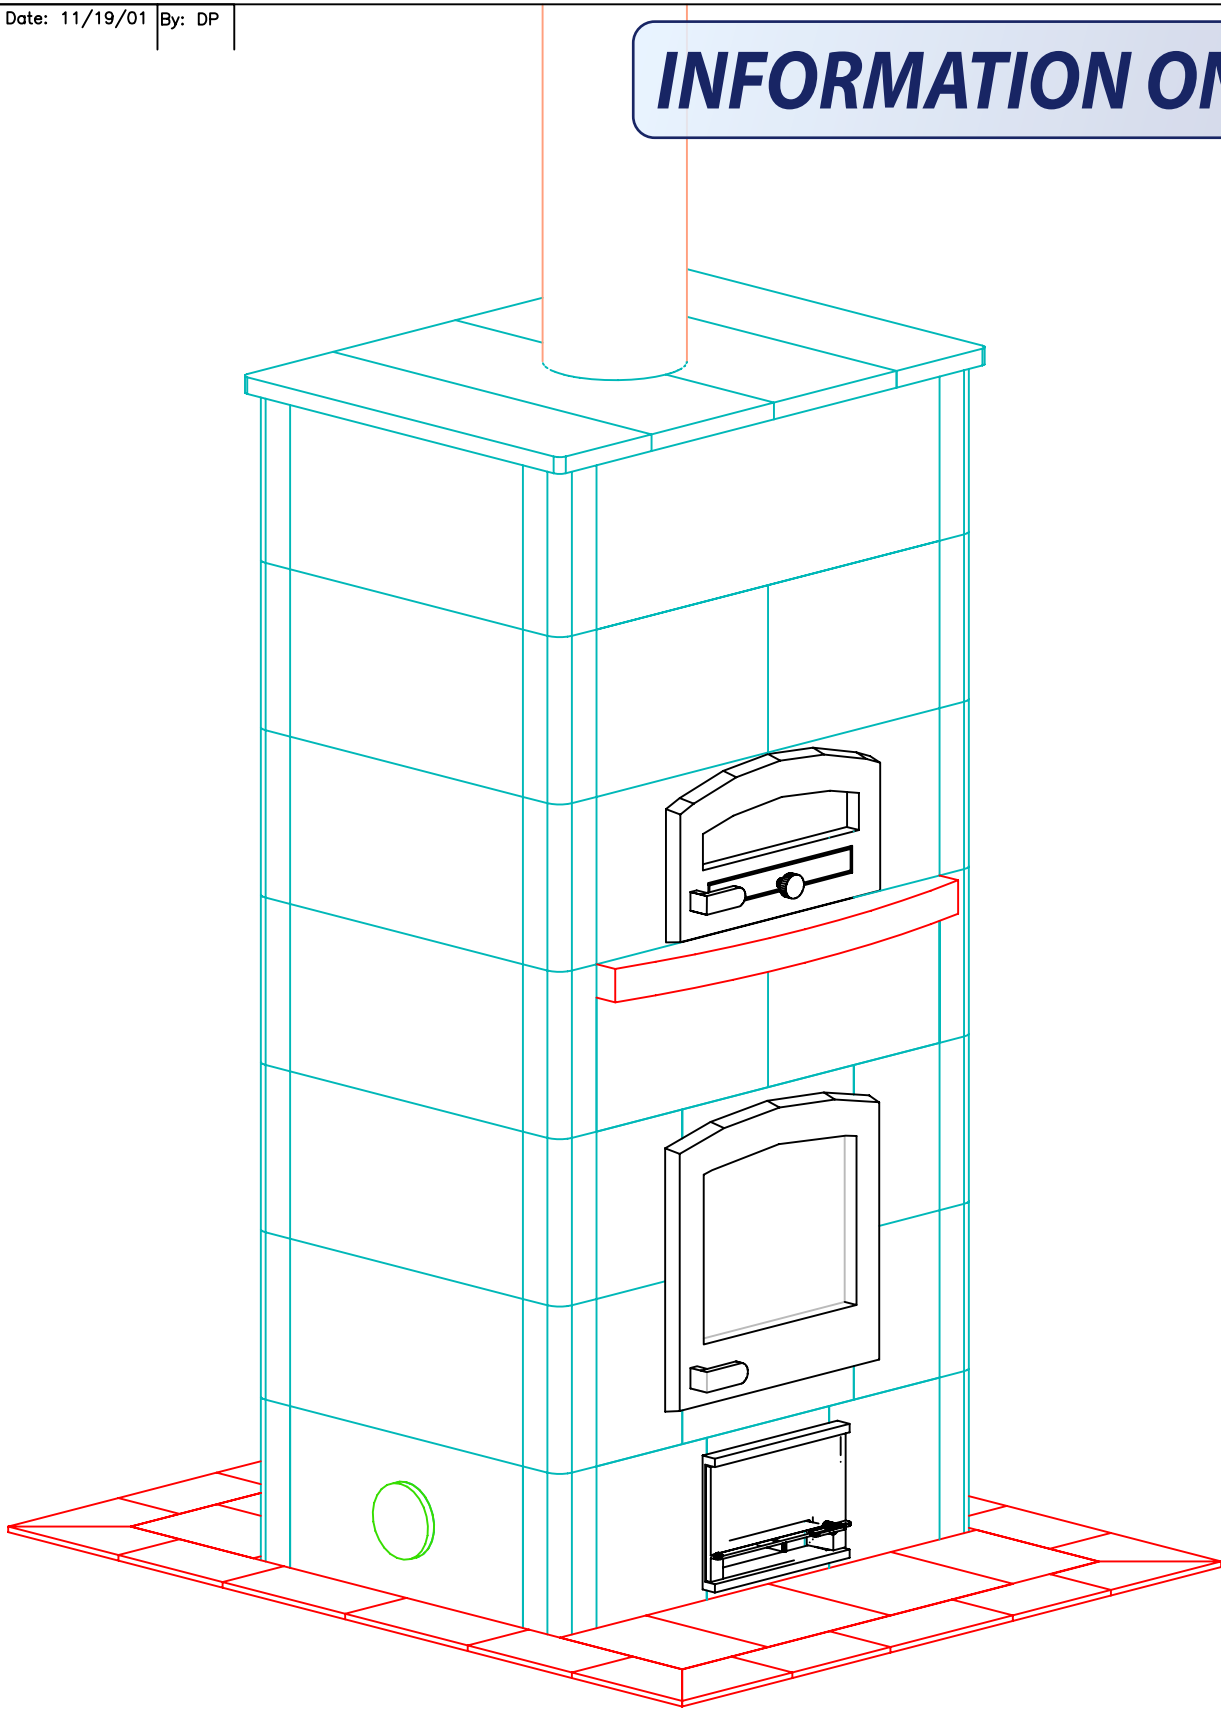


INFORMATION ONLY

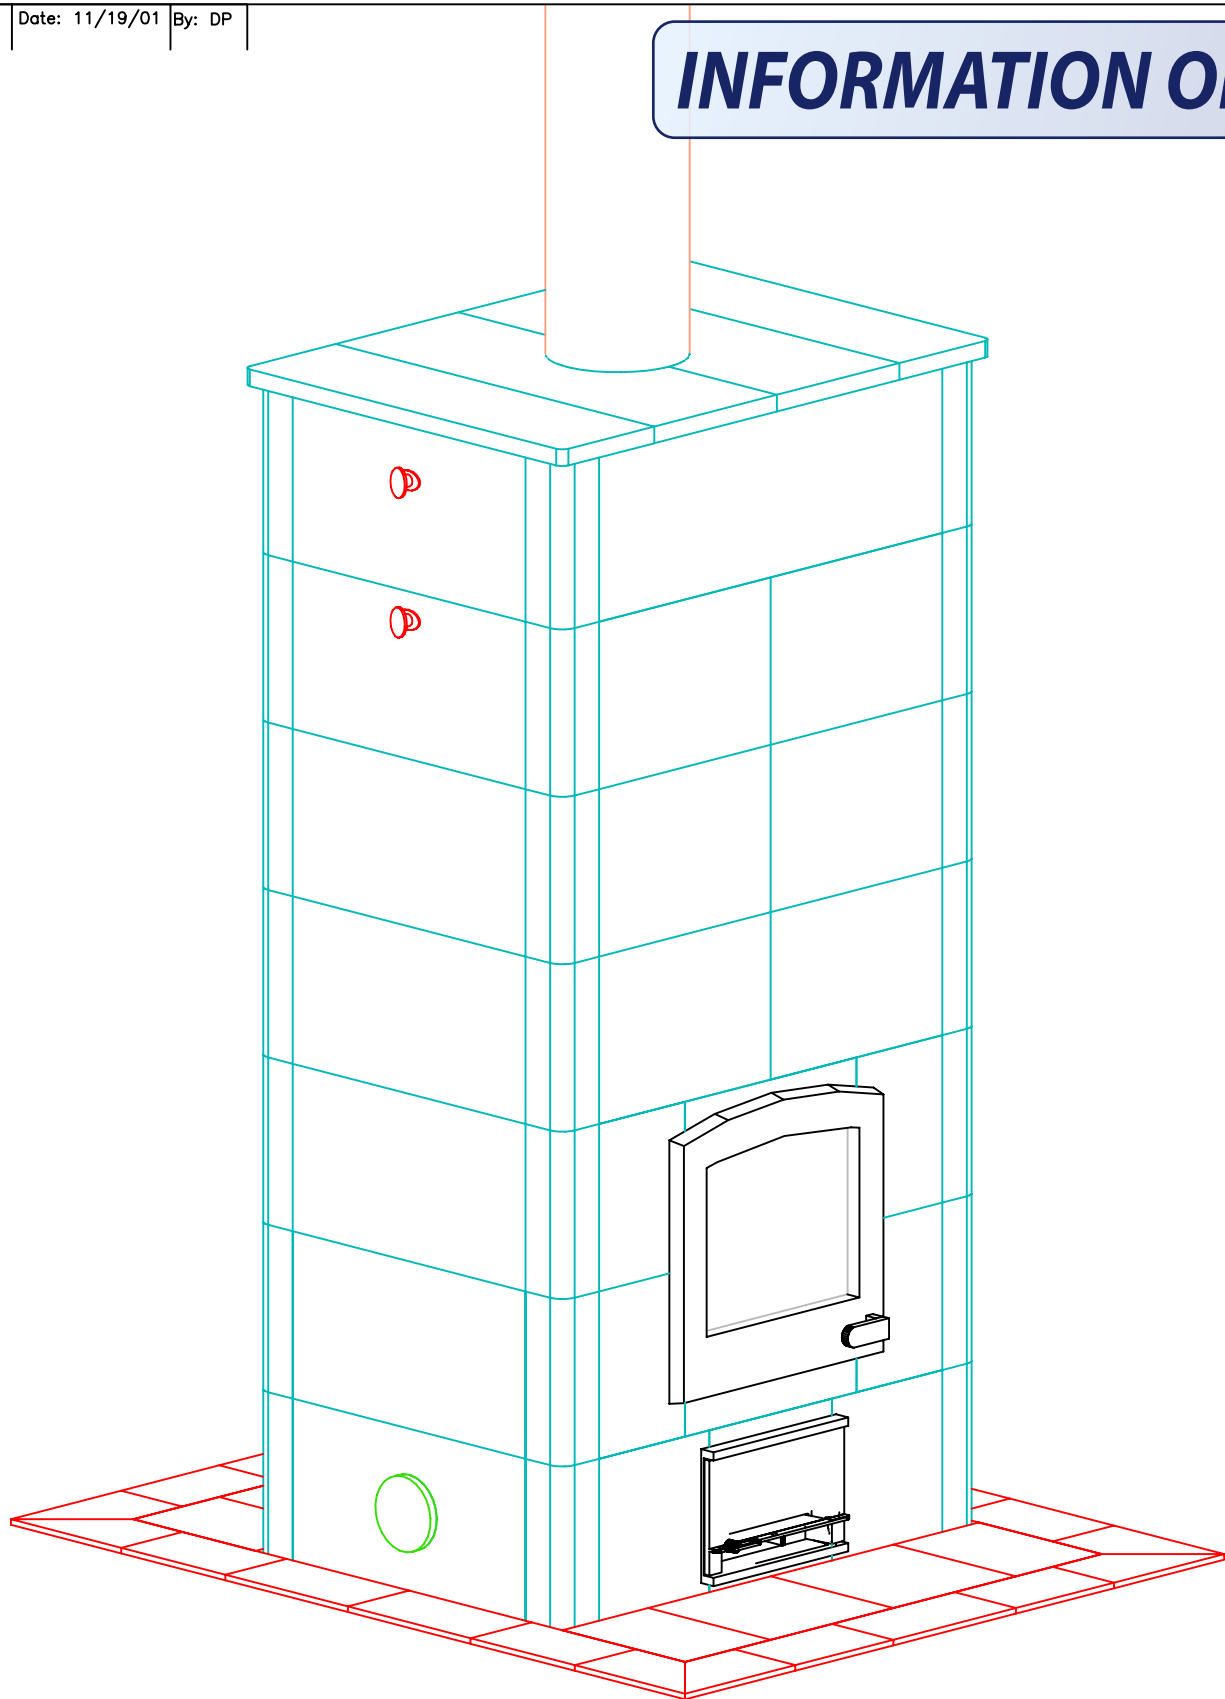


INFORMATION ONLY


10" O.D. Double Wall
Stainless Steel
by others →

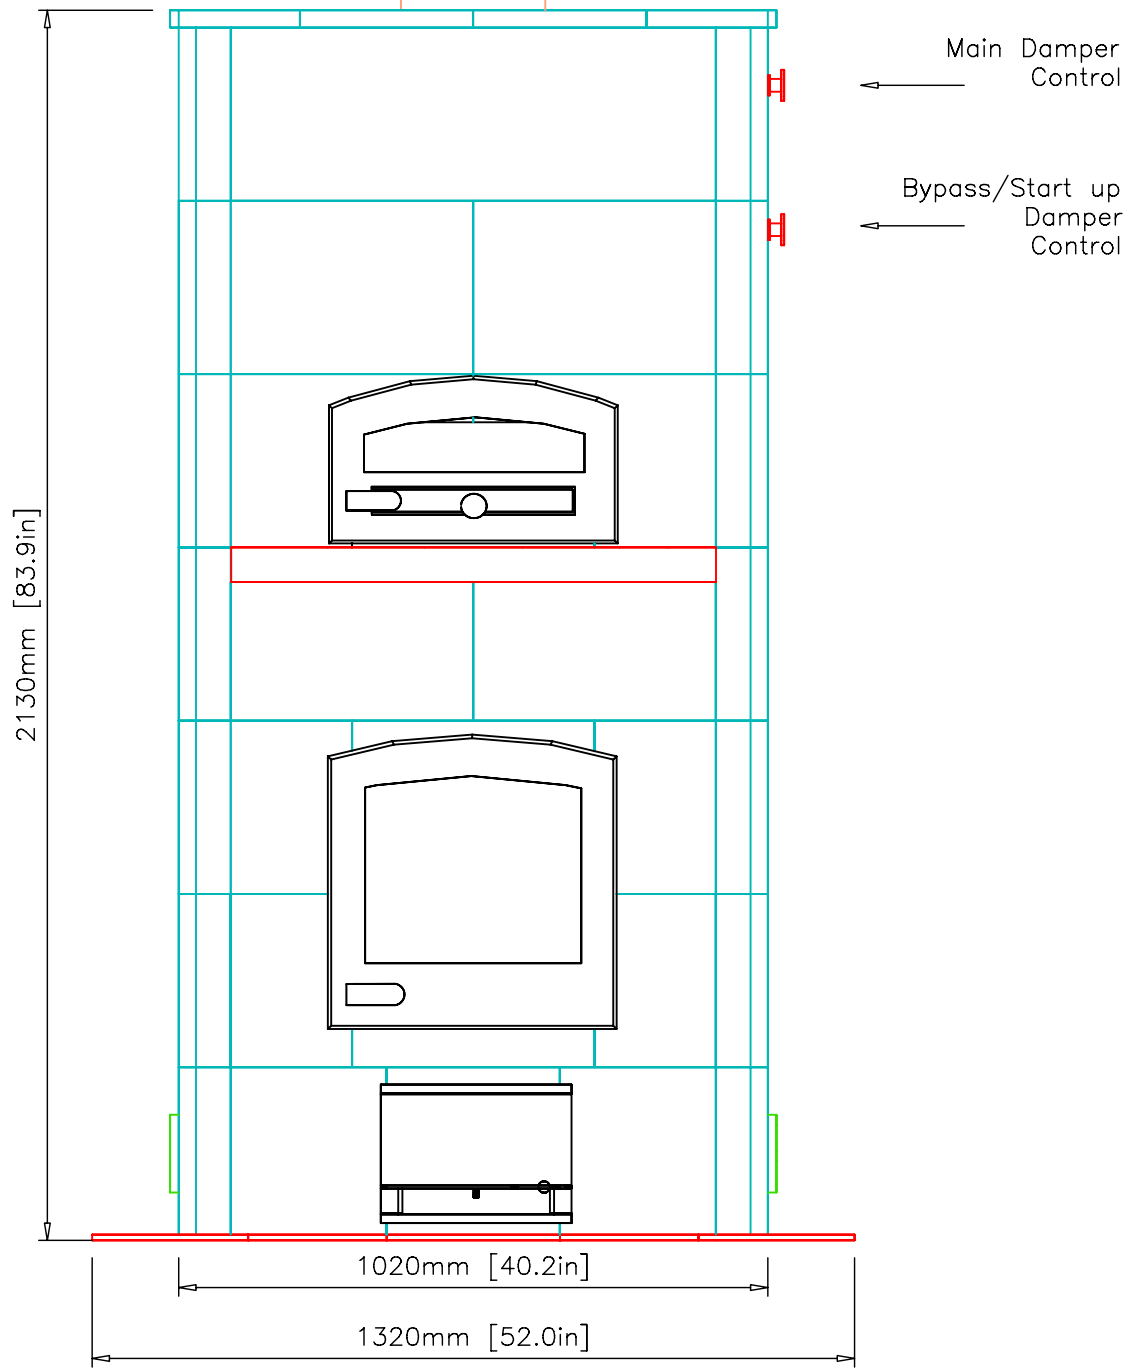

INFORMATION ONLY

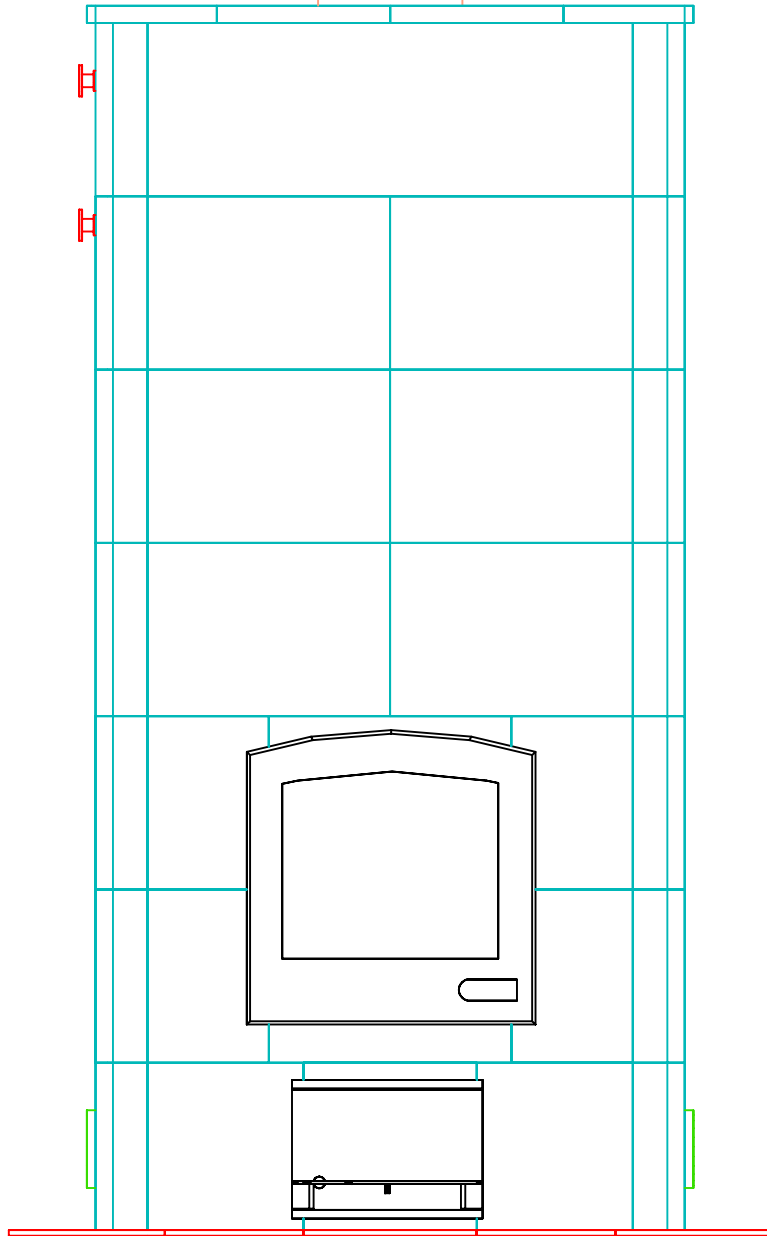


INFORMATION ONLY

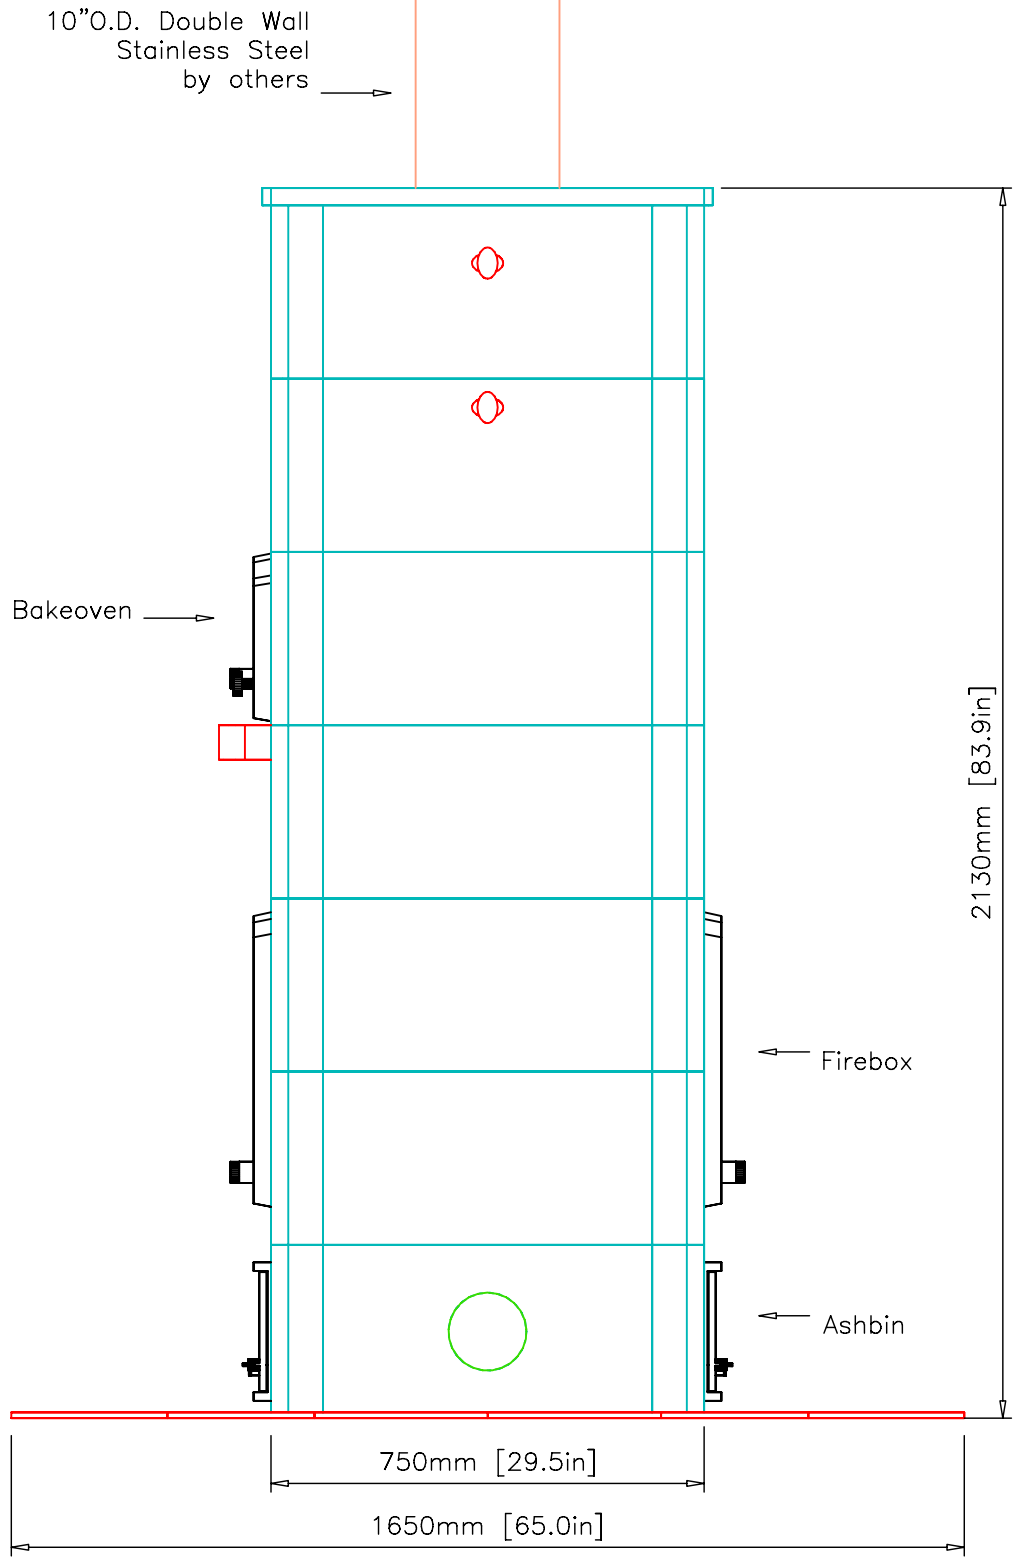

INFORMATION ONLY

Revision: 1 Date: 11/19/01 By: DP

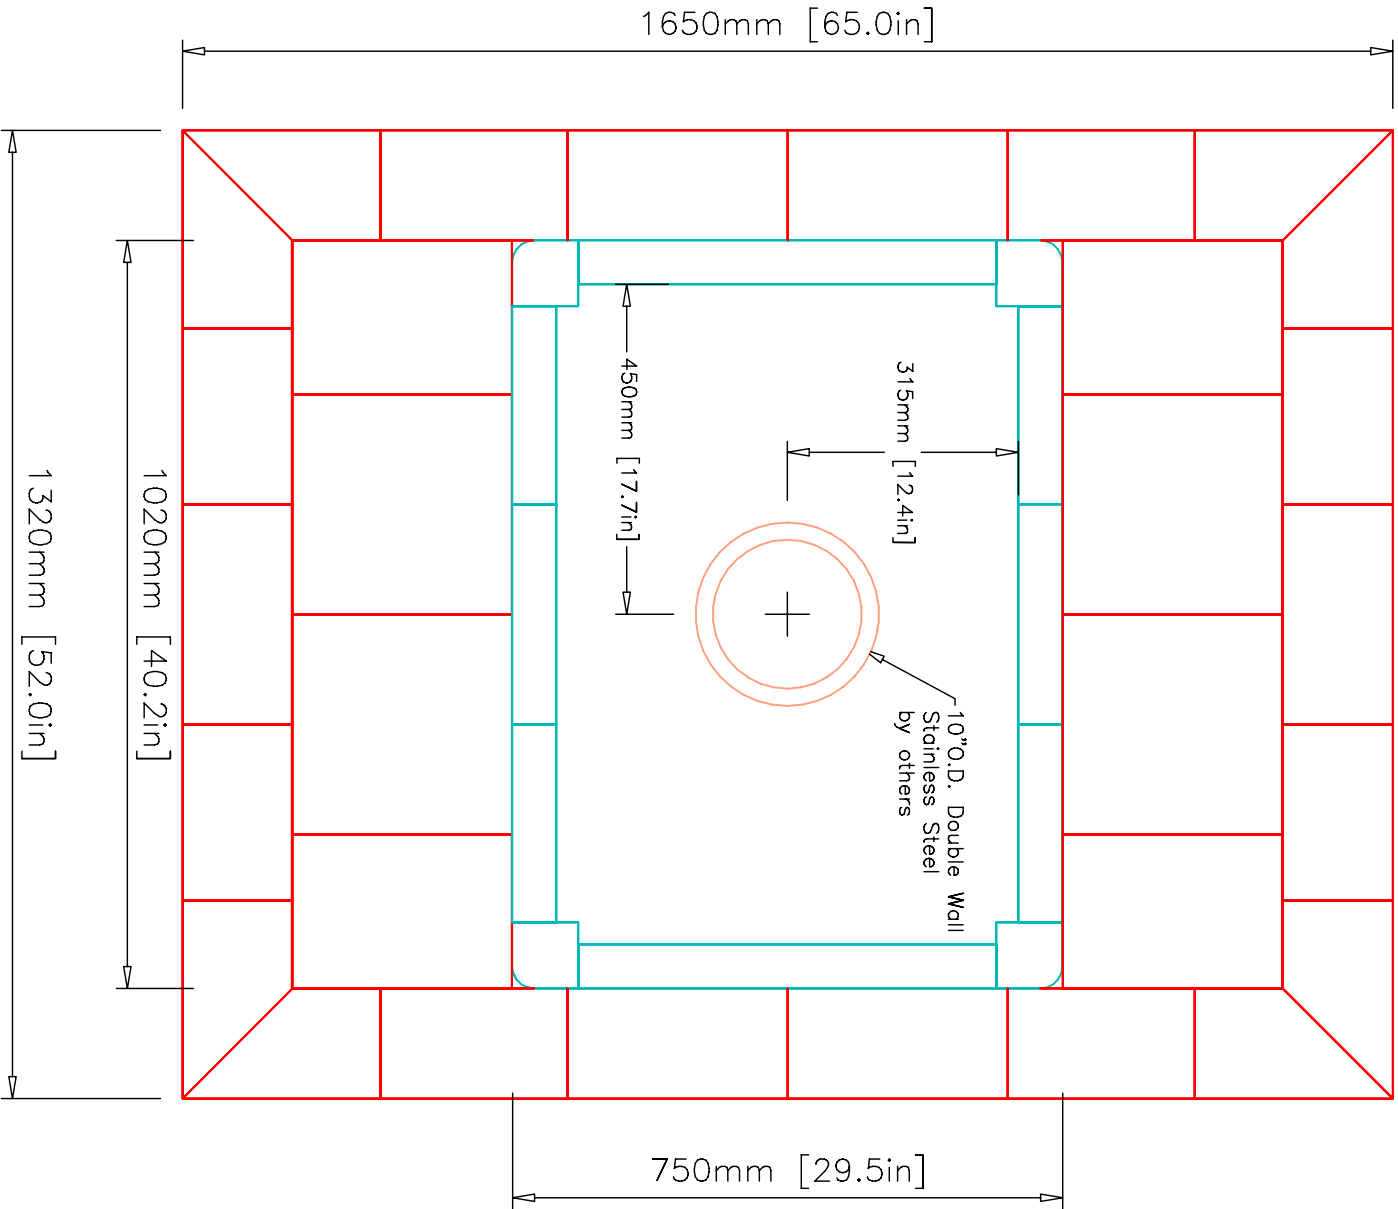

MID-ATLANTIC MASONRY HEAT
 McIntire Business Park
 Charlottesville, VA 22903
 (434)979-9707 Fax 434-979-6416

PROJECT	RAMBO	VIEW	PLAN
MODEL	DRAWN BY	DATE	
TTU2700/5	D.POWLEY	11/08/01	

PAGE

6