


INFORMATION ONLY

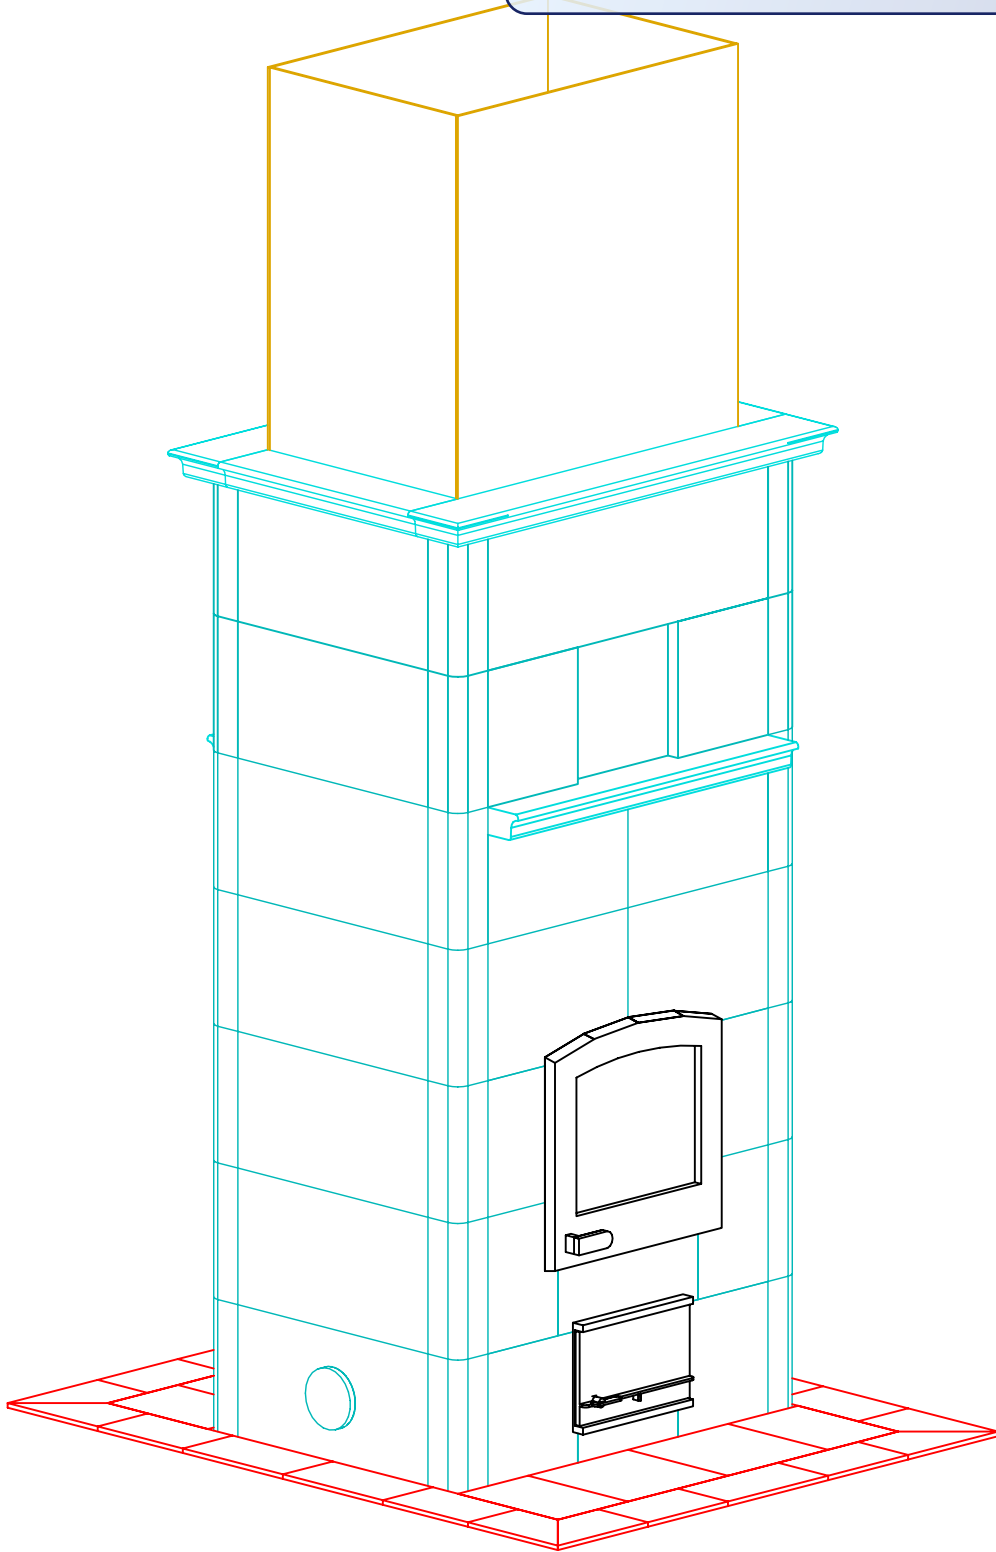

NOTE: HEARTH TILES CUT AND INSTALLED BY OTHERS



MID-ATLANTIC MASONRY HEAT
McIntire Business Park
Charlottesville, VA 22903
(434)979-9709 Fax 434-979-6416


PROJECT FOSTER
MODEL TTU2700

CONTRACT
DRAWN BY D.POWLEY


VIEW ISOMETRIC
DATE 6/12/02

PAGE 1


INFORMATION ONLY

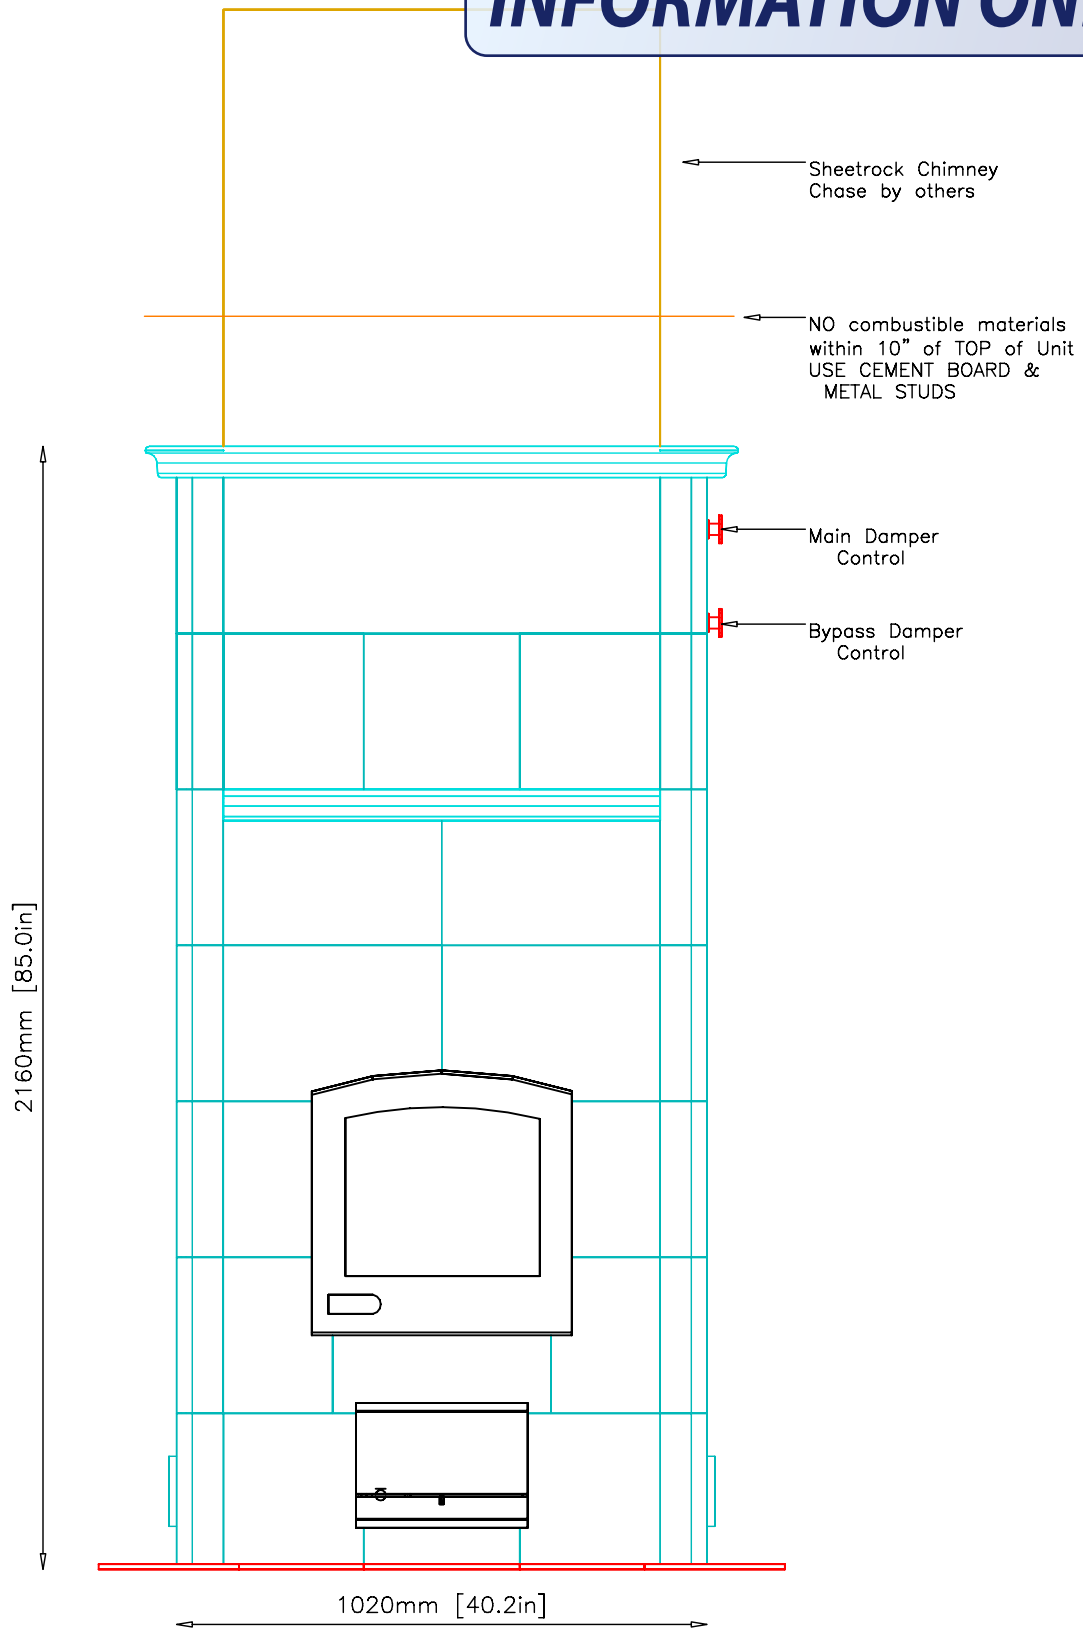

INFORMATION ONLY

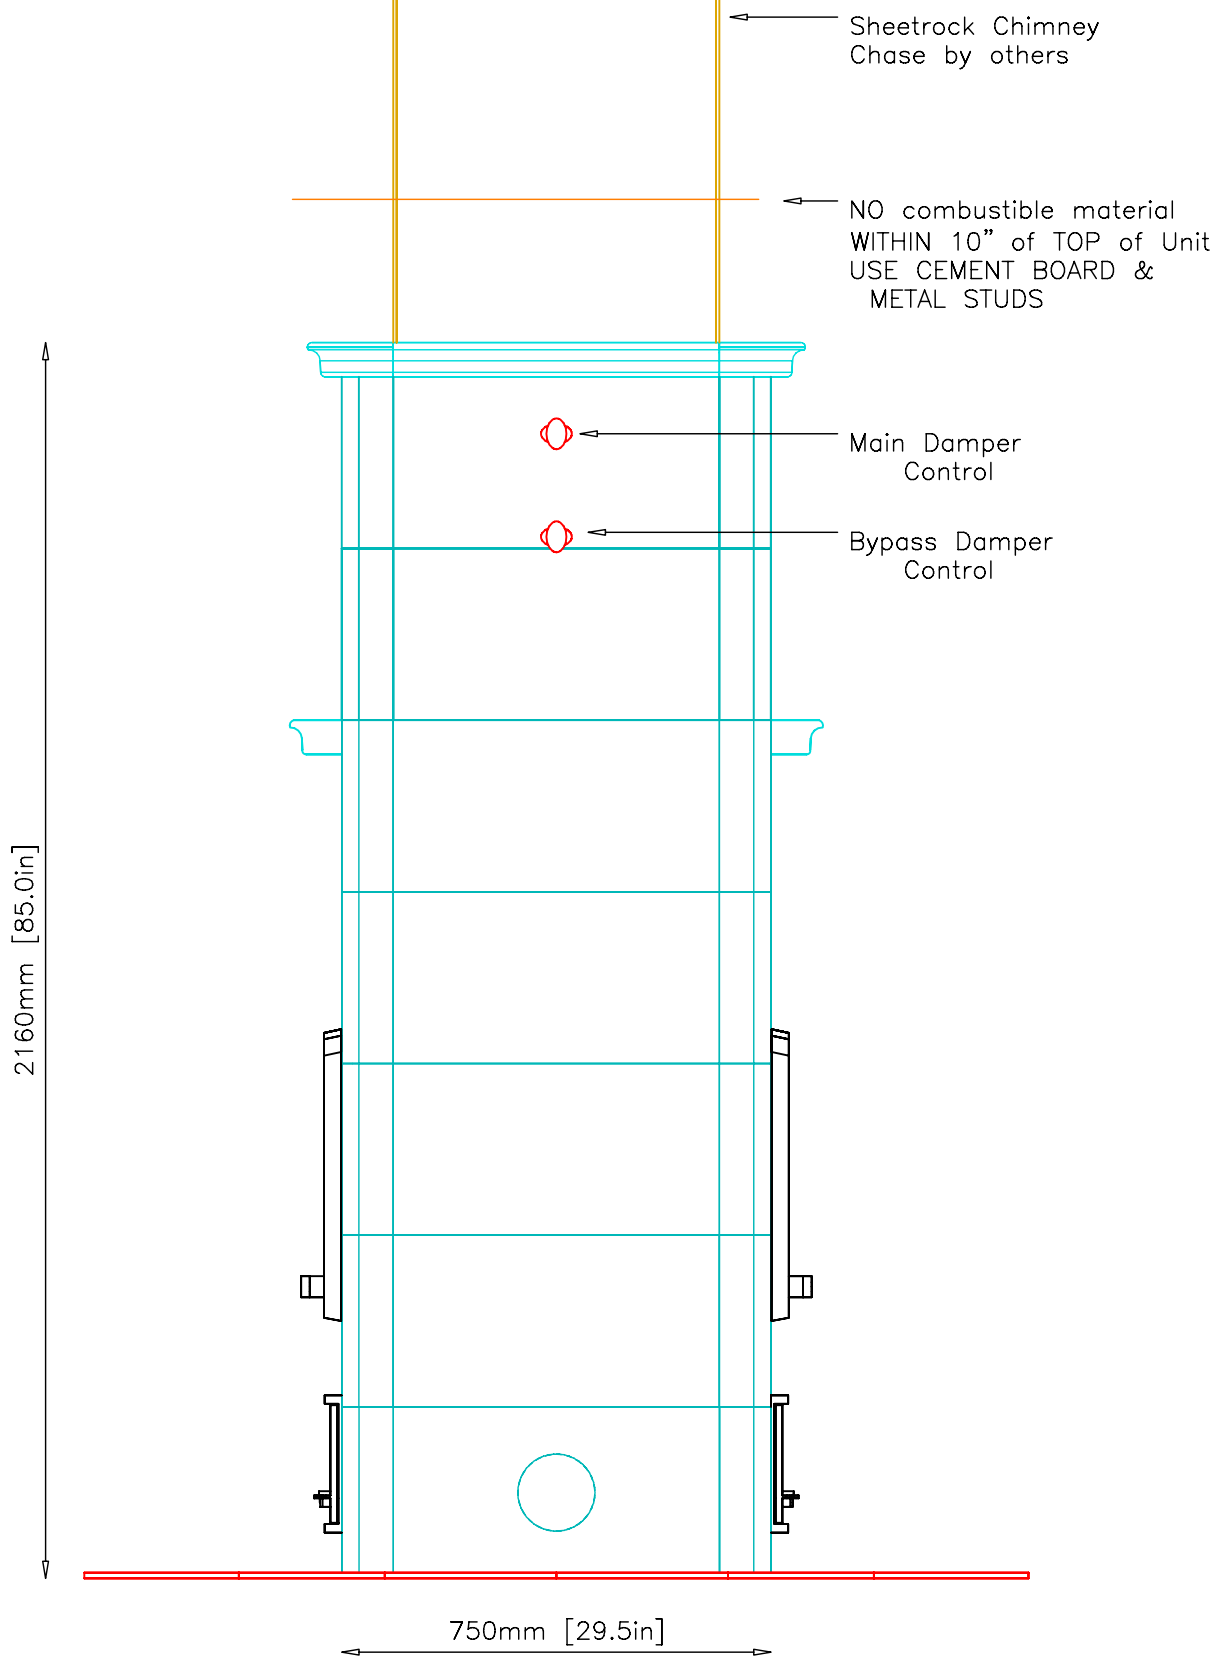

INFORMATION ONLY

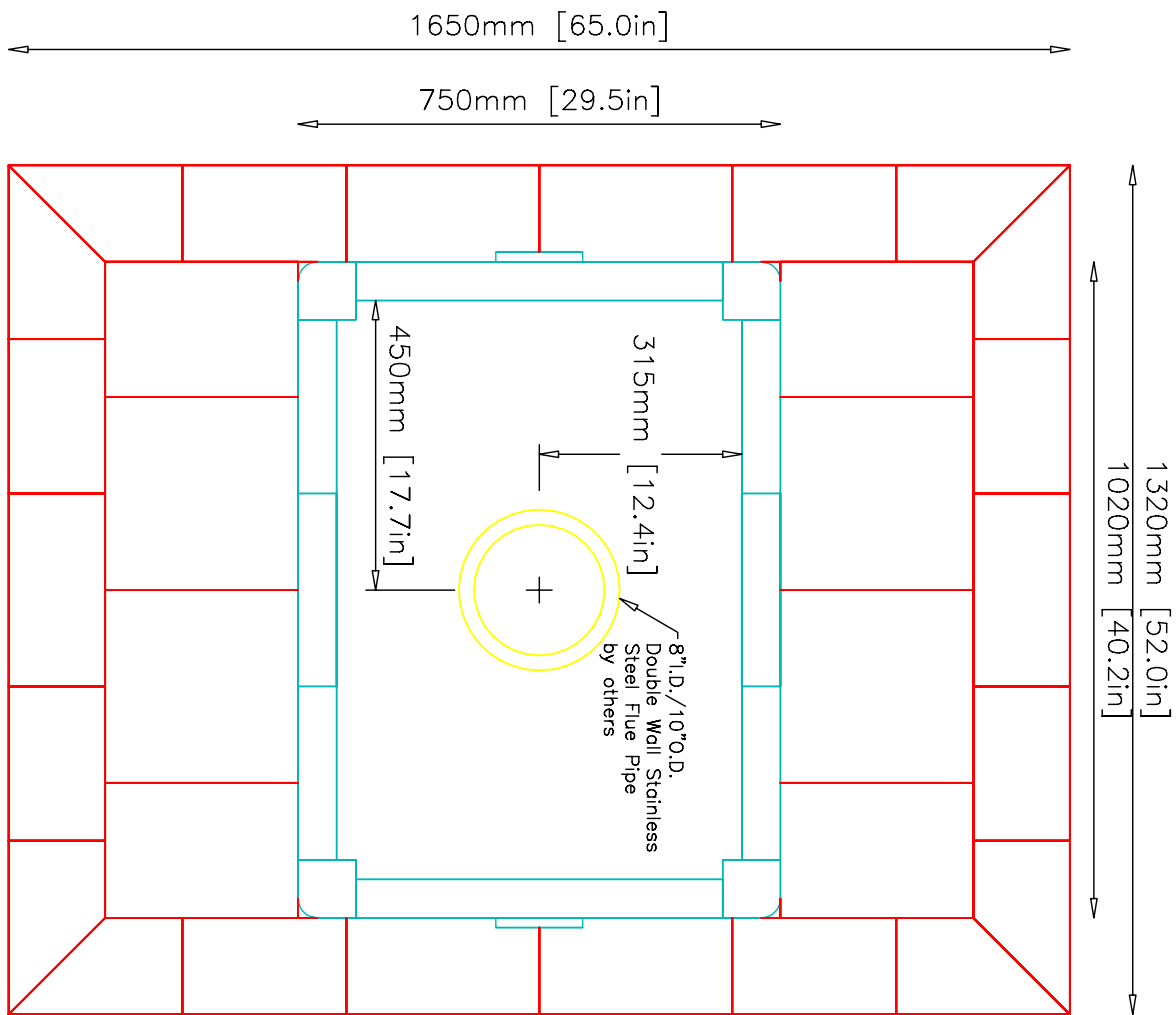


NOTE: Flue System—8”I.D./10”O.D.Double Wall Stainless Steel by others
Hearth Tiles—CUT & INSTALLED by others

CAPPING SLAB

Recommended Dimensions—Entire Hearth Area 52" x 65"

Minimum Dimensions—2" from Base of Unit 34" x 44"

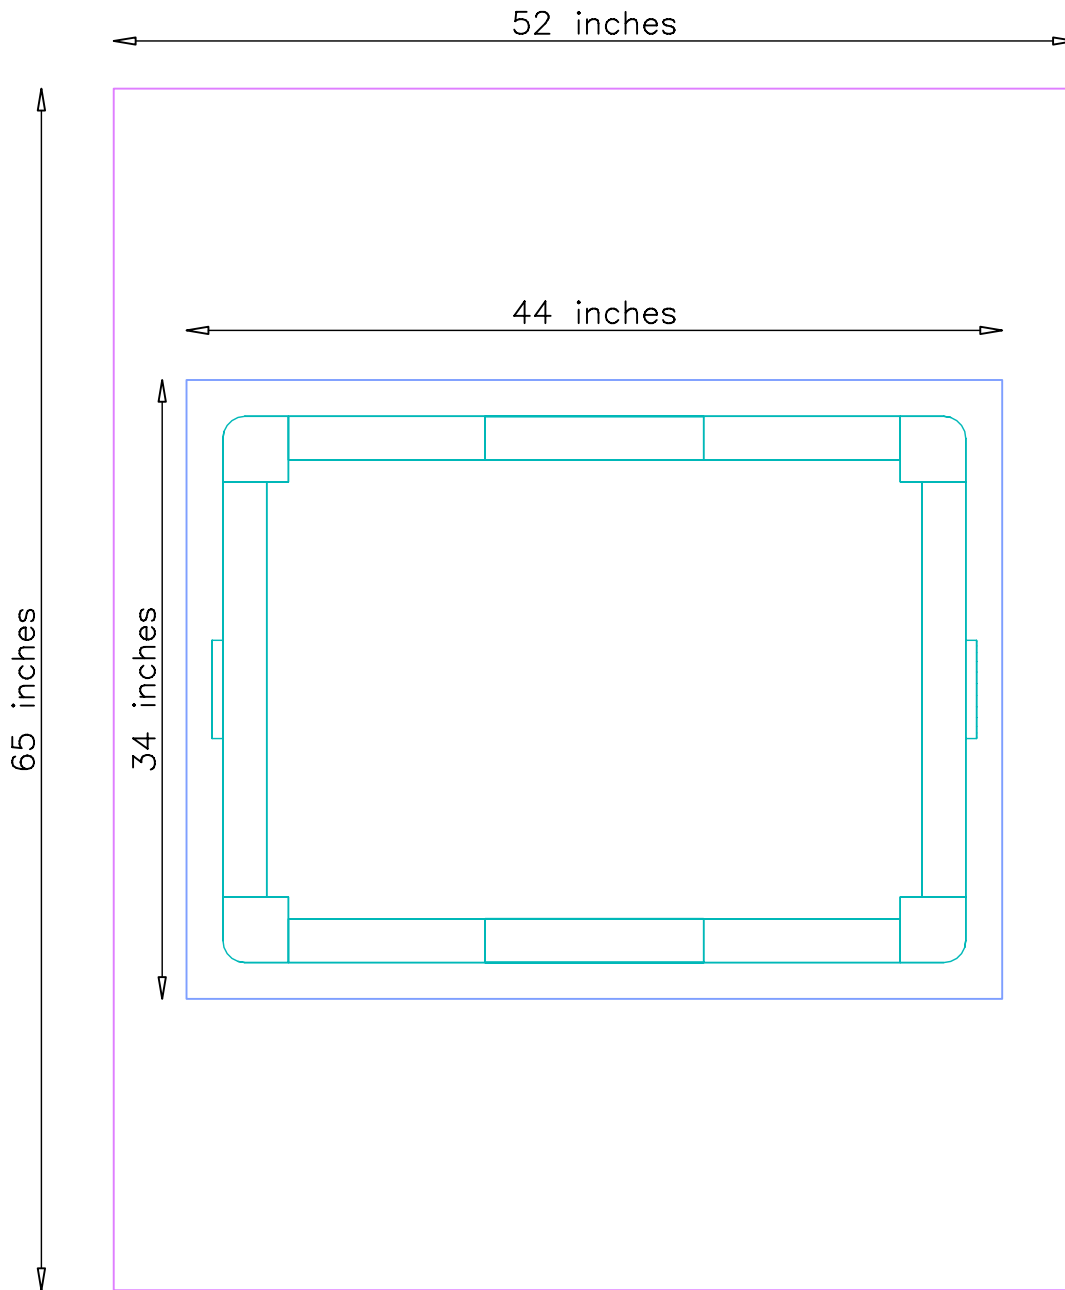

NOTE:
 TOP OF CAPPING SLAB TO BE LEVEL AND FLUSH WITH SUB-FLOOR
 Tolerances: +/- 1/8" No additional cost to adjust slab
 +/- 1/4" \$150.00-\$200.00 additional cost to adjust slab
 +/- 1/2" \$500.00 additional cost to adjust slab

INFORMATION ONLY

UNIT WEIGHT: Approx. 6,000lbs.

Contractor is responsible for engineering capping slab to support weight of fireplace.



MID-ATLANTIC MASONRY HEAT
 McIntire Business Park
 Charlottesville, VA 22903
 (434)979-9709 Fax 434-979-6416

PROJECT FOSTER
 MODEL TTU2700

CONTRACT
 DRAWN BY D.POWLEY

VIEW SUPPORT
 DATE 6/12/02

PAGE 5